



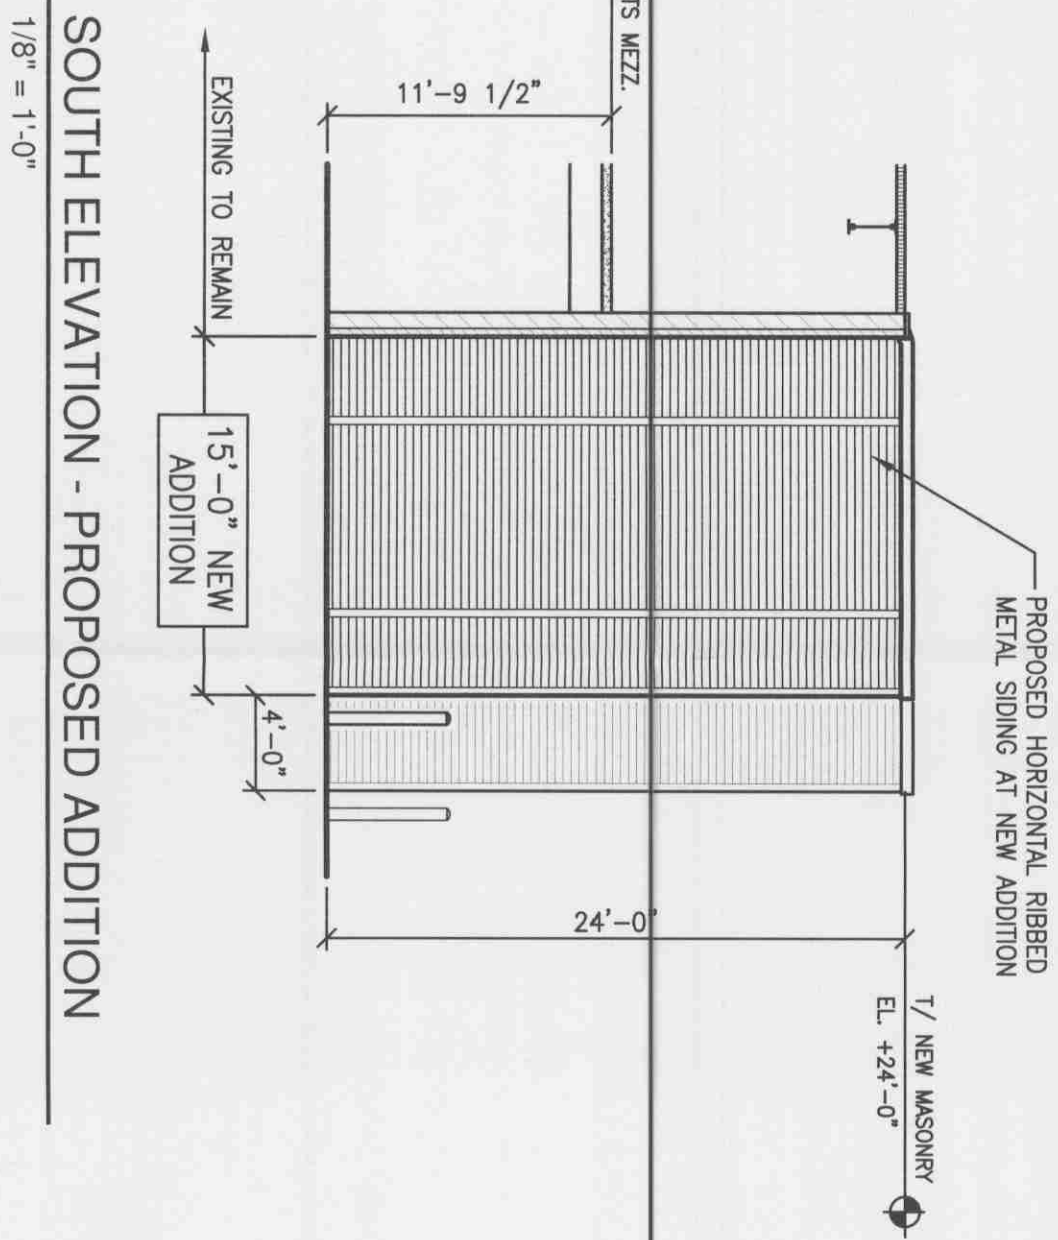


SOUTH ELEVATION - PROPOSED ADDITION
1/8" = 1'-0"


**PROPOSED
COMMERCIAL
VEHICLE SERVICE
ADDITION**
1st Floor = 2,545 s.f.
2nd Floor = 590 s.f.

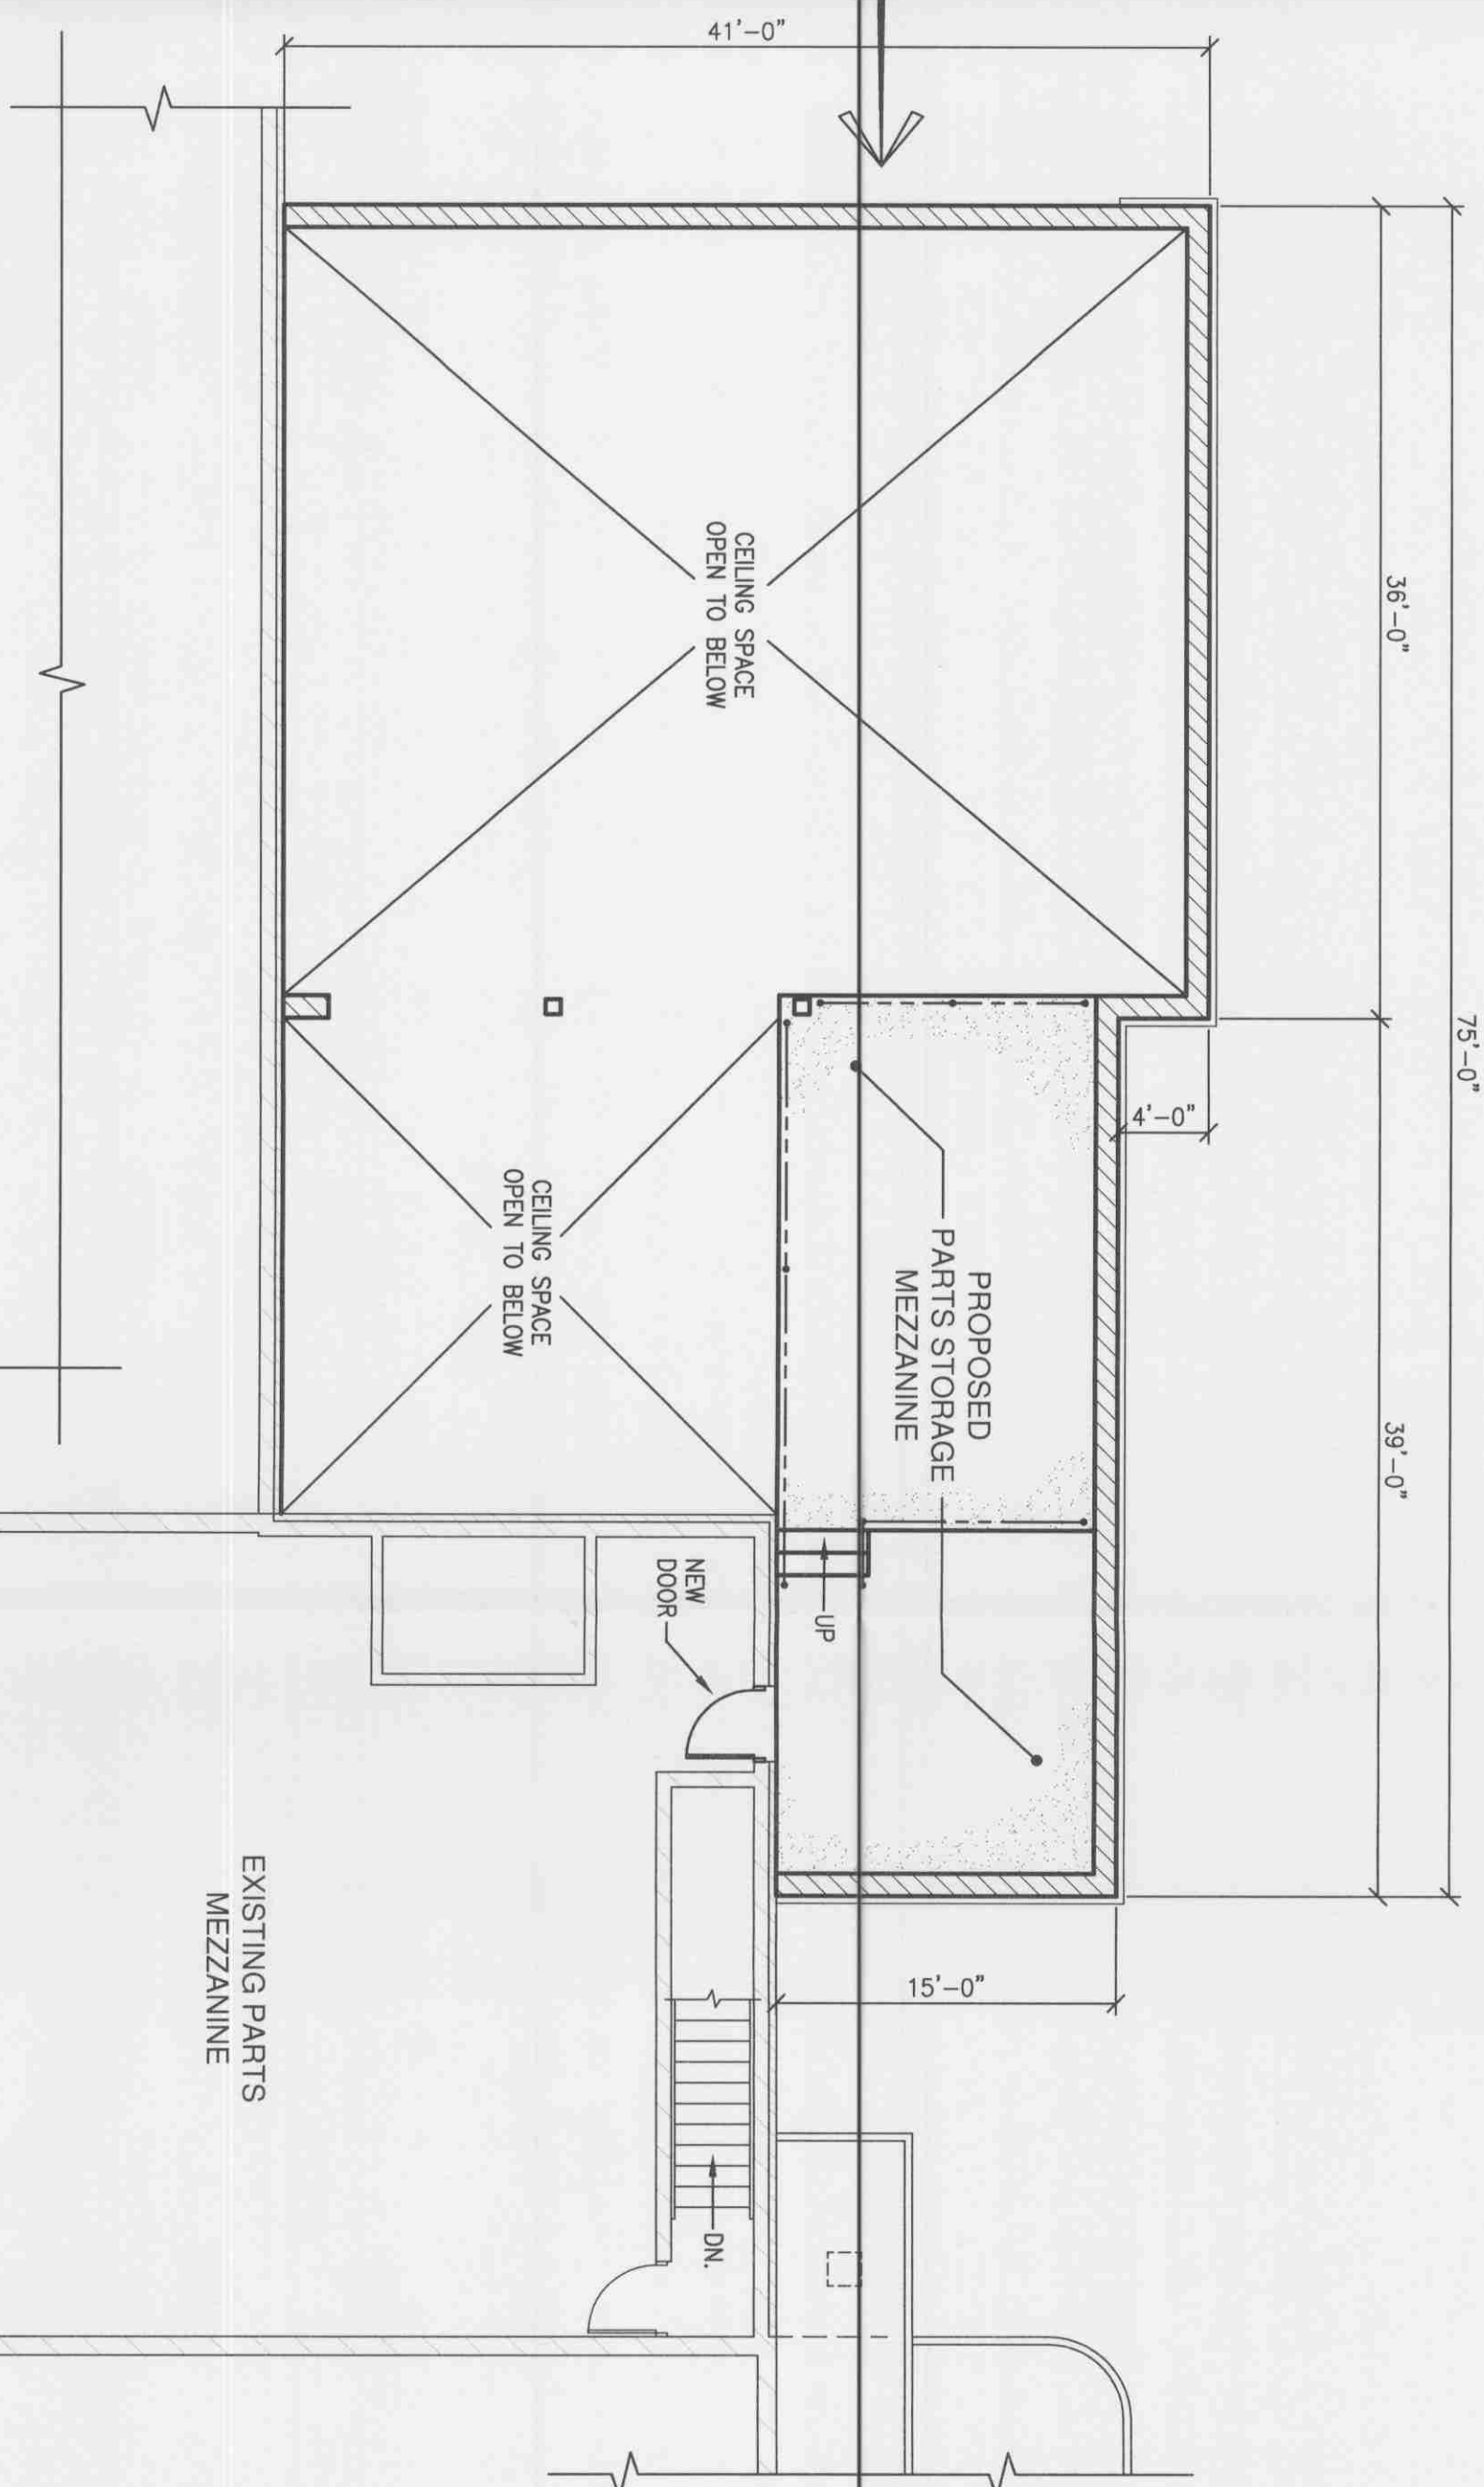

PARTIAL EXISTING 2nd FLOOR PLAN with PROPOSED ADDITION
1/8" = 1'-0"

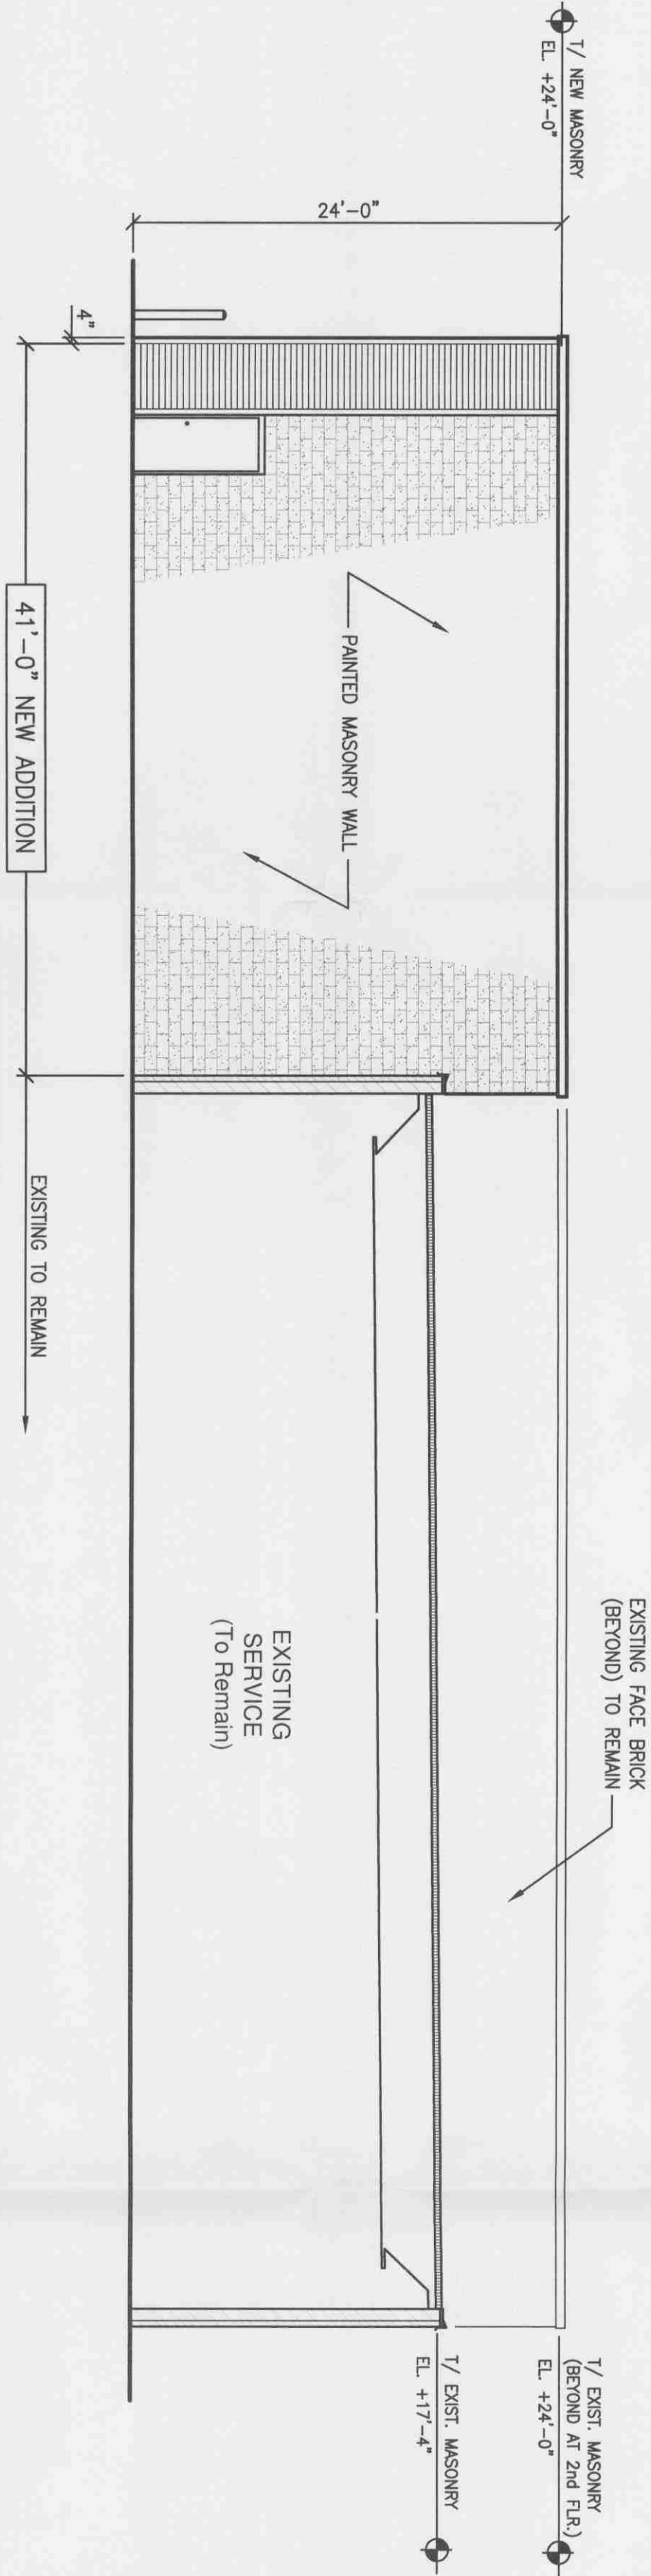

NORTH ELEVATION - PROPOSED ADDITION
1/8" = 1'-0"

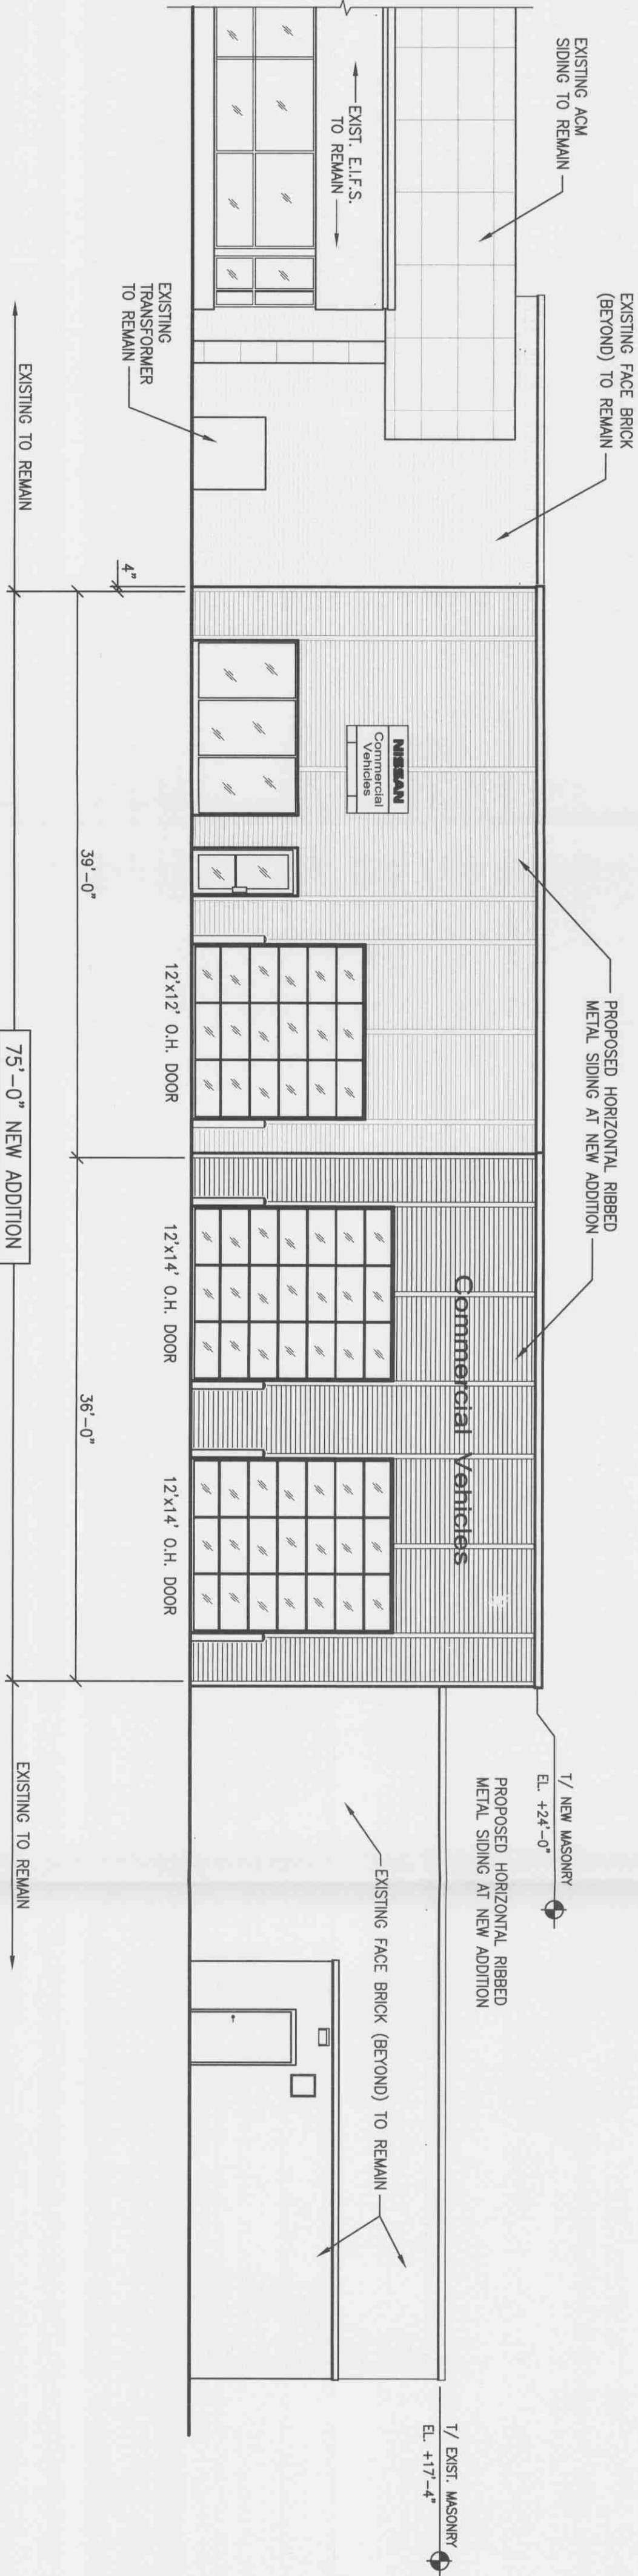

PARTIAL EXISTING EAST ELEVATION with PROPOSED ADDITION
1/8" = 1'-0"

Rev	Date	Description
A	11/18/09	SITE DEVELOPMENT REVIEW

Project No.	29-009
Date	11/18/09
Sheet No.	A2.0

Drawing Title
PROPOSED 2nd FLOOR PLAN and EXTERIOR ELEVATIONS

Service Addition to Orland Park NISSAN 8550 w. 159th Street Orland Park, IL 60462

Consultants

E. ANTHONY, INC. Complete Construction Services 18521 Spring Creek Drive, Unit F Tinley Park, IL 60477 Ph: 708.802.8230 Fax: 708.802.8233
