


PROPOSED 1ST FLOOR REMODELING & ADDING 2ND FLOOR (BUILDING -B)

PROJECT ADDRESS: 16555 S. 108TH AVENUE, ORLAND PARK, IL. 60467

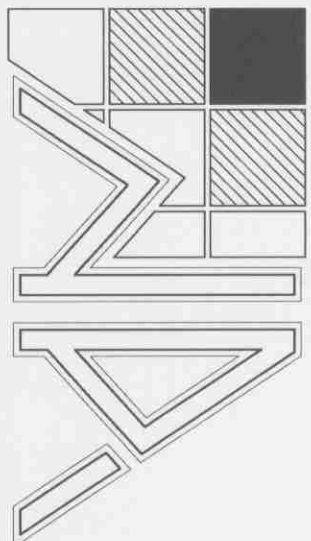


120 W. Madison Street, # 702B
Chicago, IL 60602
Tel: 312-404-0468 Fax: 312-332-0809
www.nafearchitects.com

CLIENT NAME:

Dr. M. Krad, TEL: 708-286-5730
Maik Ali, TEL: 708-873-3198

PROPERTY INDEX NUMBER:

KEY PLAN

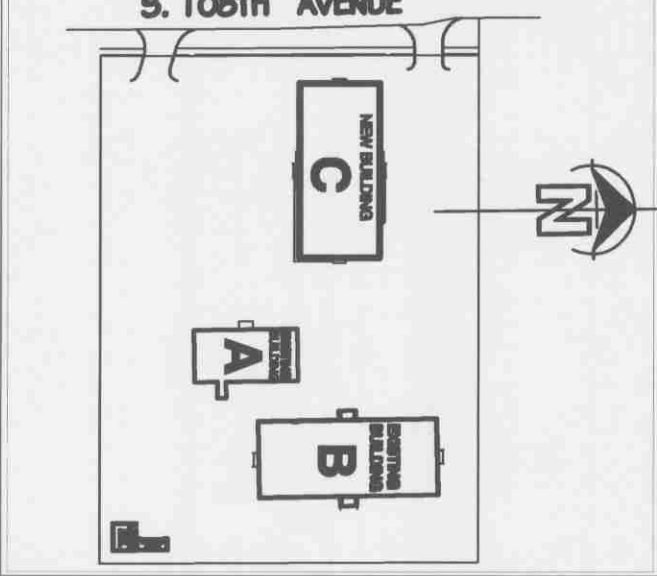


22' Lx 8'-11" OPENING w/ L.O.U.V.E.R
& SCREEN for FRESH AIR INTAKE
MECHANIC CONTRACTOR TO MAKE
PROPER DUCT WORK INSTALLATION

Commercial Alum. Door 3'-0"x 7'-0"th
Clear Tempered Safety Insulated Glass
in Dark Bronze 2" Anodized Alum. Frame

Commercial B. Label Door
3'-0"x 7'-0"th for Electric Room
(Rough Opening 85.5" X 89.5")

PROPOSED NORTH ELEVATION

SCALE : 3/16"= 1'-0"

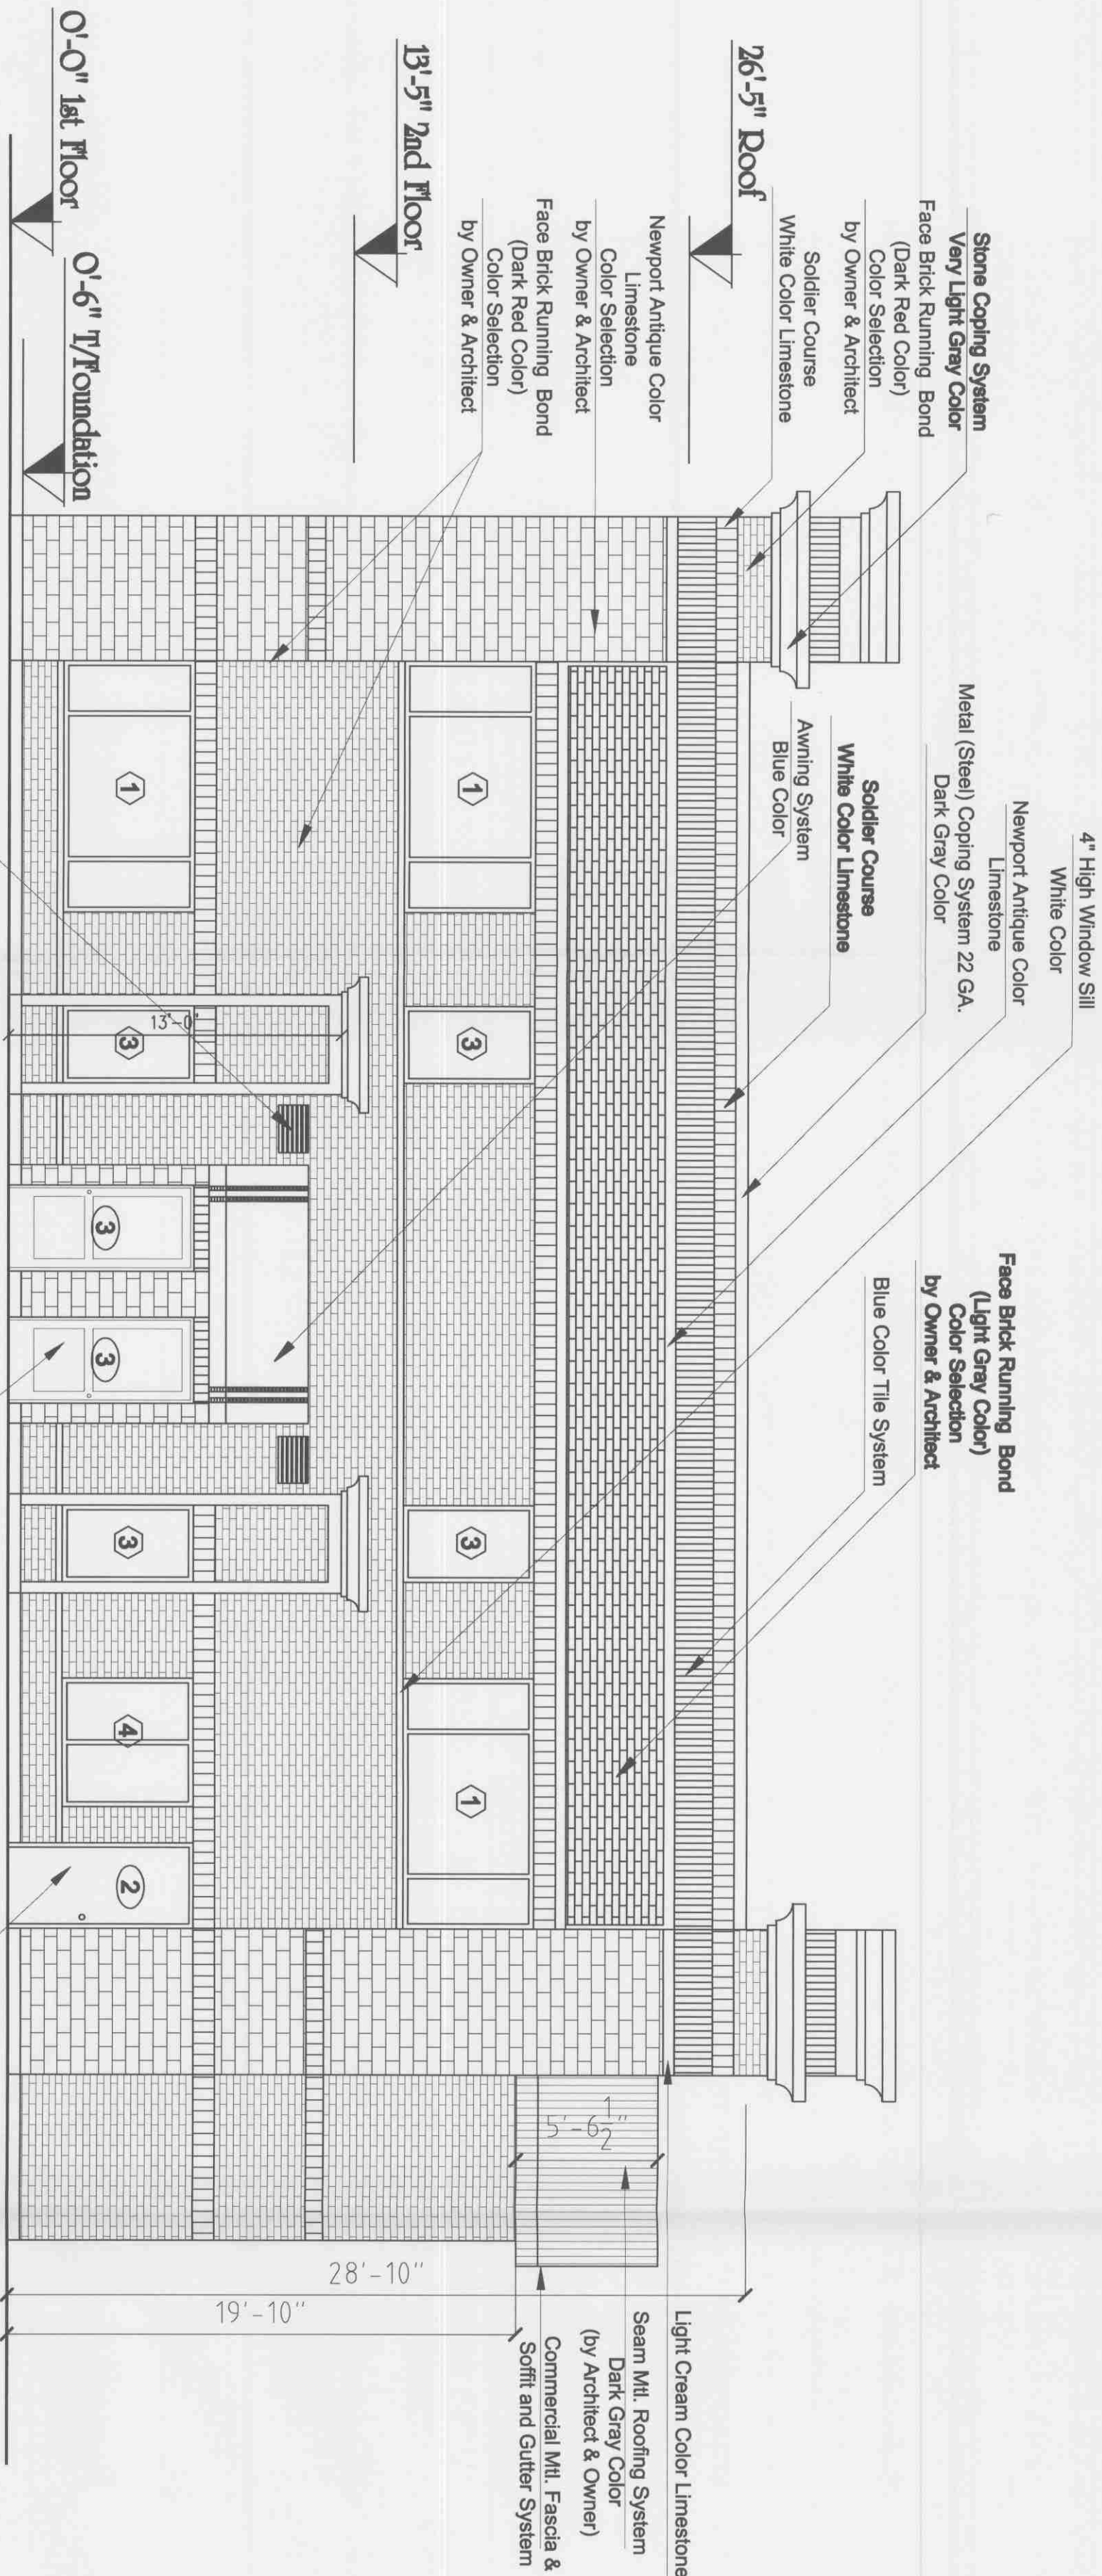

4' High Window Sill
White Color
Metal (Steel) Coping System 22 GA.
Dark Gray Color
Newport Antique Color
Limestone


Blue Color Tile System

26'-5" Roof

Seam Mtl. Roofing System
Dark Gray Color
(by Architect & Owner)
Commercial Mtl. Fascia &
Soffit and Gutter System

13'-5" 2nd Floor

0'-0" 1st Floor

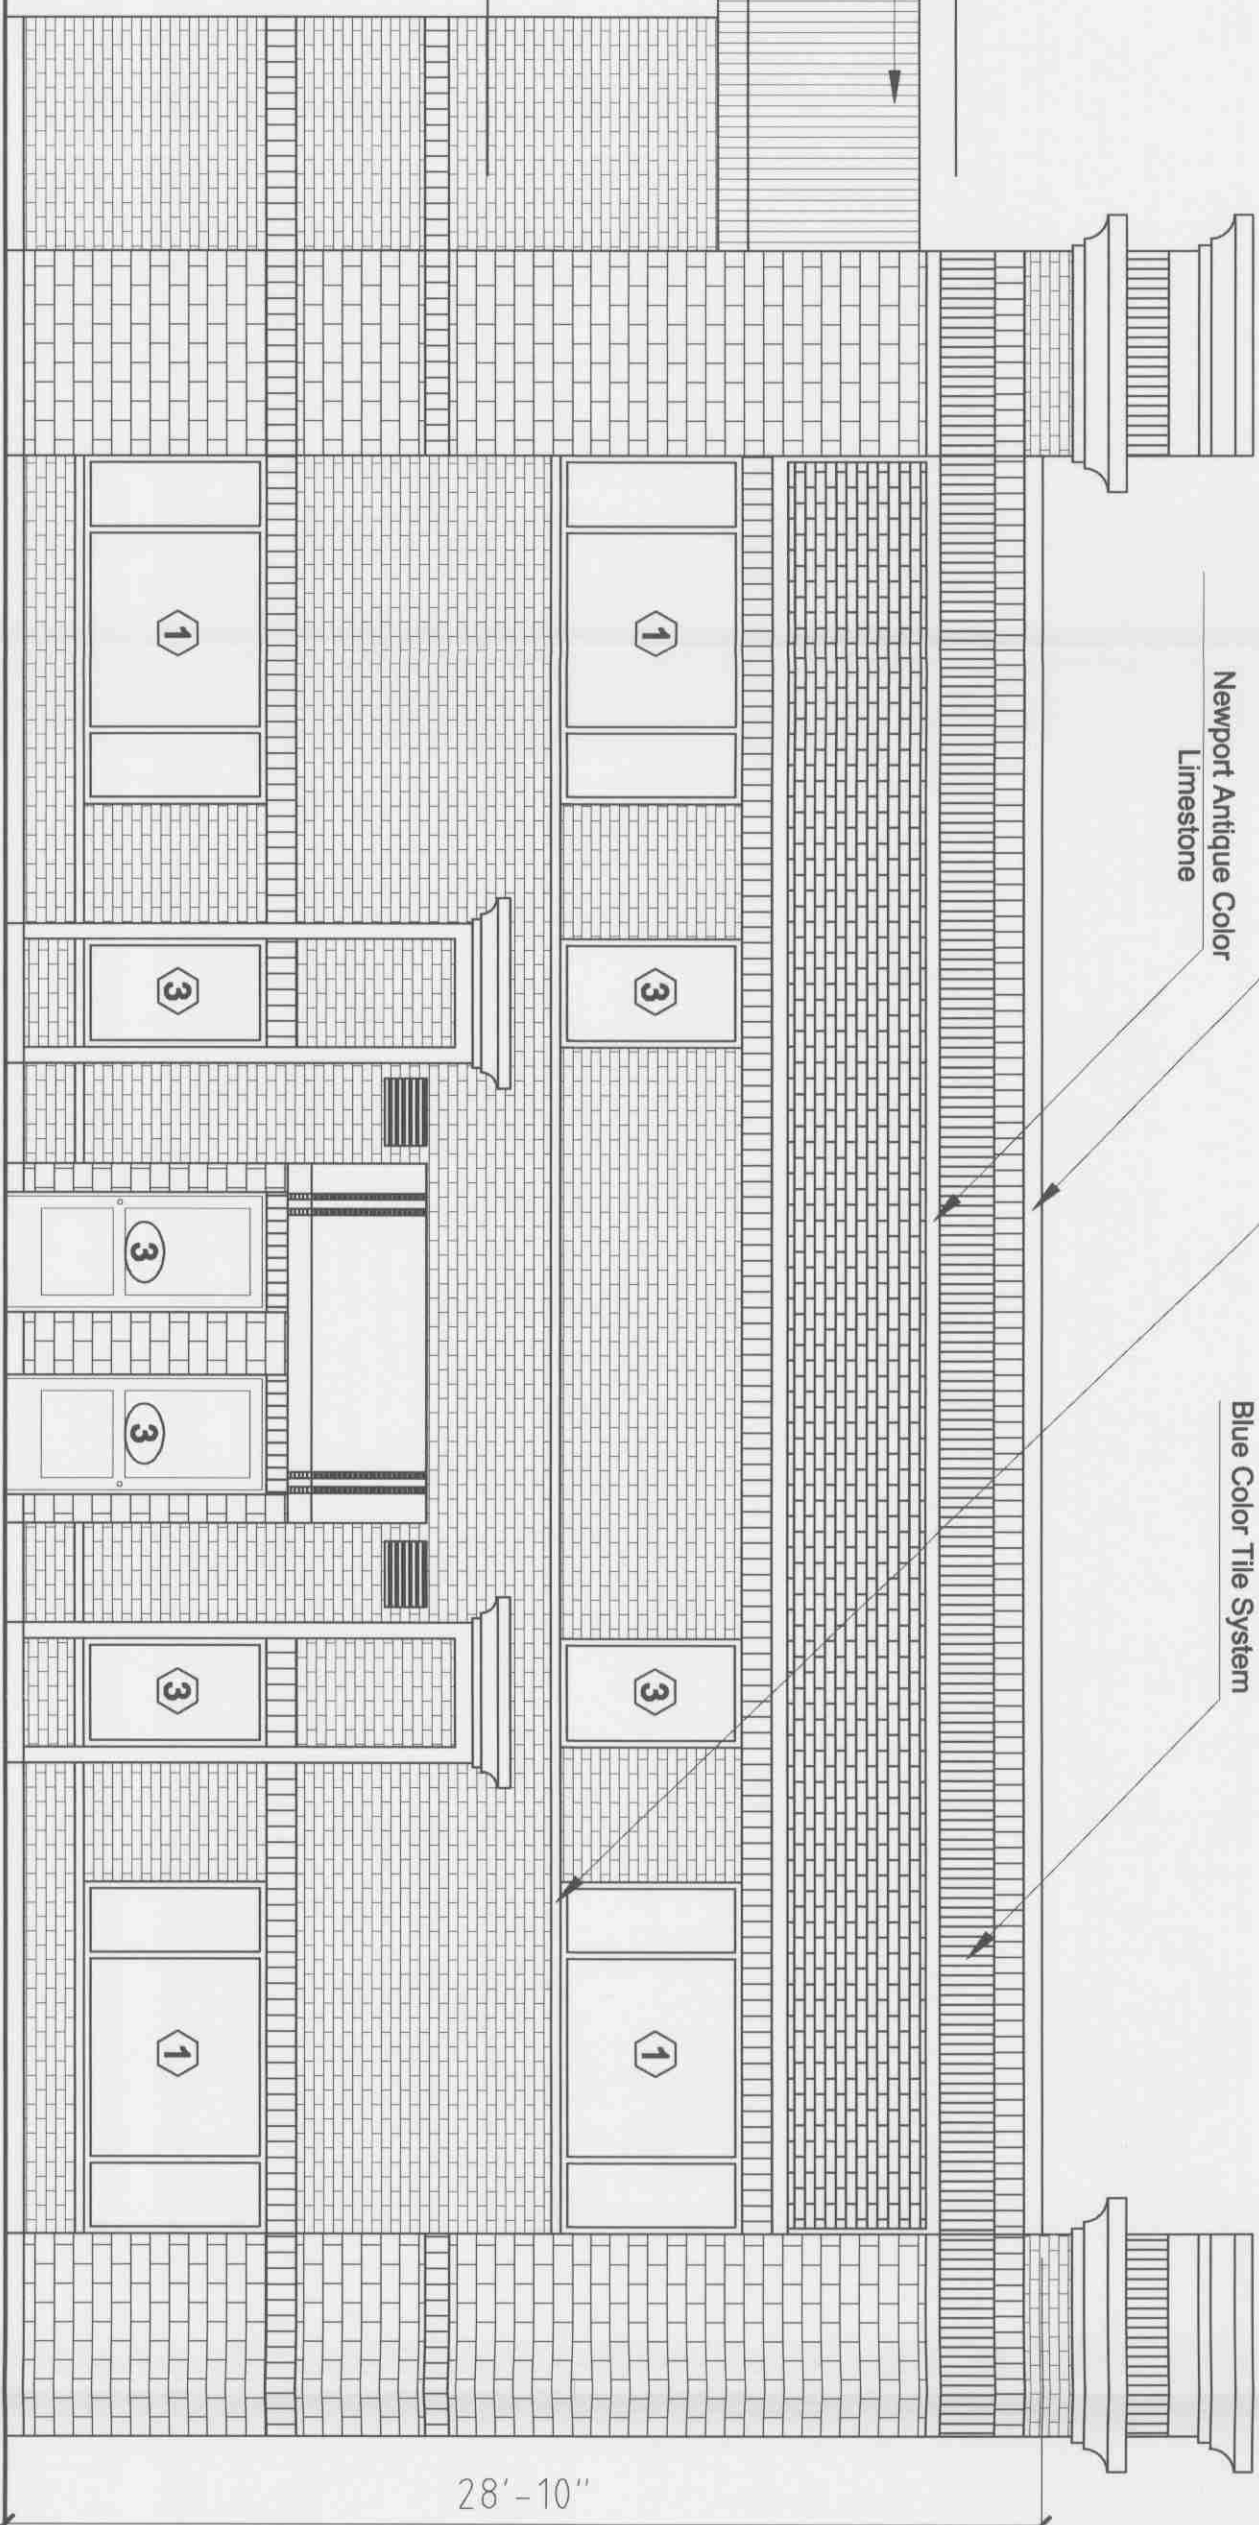

PROPOSED SOUTH ELEVATION

SCALE : 3/16"= 1'-0"

ISSUE DATES / REVISIONS			
1	REPRINT ISSUE	----	09
NO.	DESCRIPTION	DATE	
DRAWN BY : M. NAFE			
CHECKED BY : M. ALI			
DATE : 8-26-08			
PROJECT NO : ARCH 92-09			

Project Name:

OFFICE BUILDINGS

ADDRESS: 16555 S. 108TH AVENUE, ORLAND PARK, IL 60467

SHEET
PROPOSED 1ST FLOOR REMODELING
& ADDING 2ND FLOOR (BUILDING -B)

A-115