


- 1/ PARAPET
22'-0" A.F.F.
- 1/ PARAPET
18'-3 1/2" A.F.F.
- 1/ PARAPET
15'-3" A.F.F.
- 1/ CORNICE
14'-4" A.F.F.
- 1/ PARAPET
10'-10 1/2" A.F.F.
- 1/ WATER TABLE
4'-0" A.F.F.
- FIN. FL.
ELEV. 0'-0"



EAST ELEVATION

- 1/ PARAPET
22'-0" A.F.F.
- 1/ RADIUS PARAPET
18'-4" A.F.F.
- 1/ PARAPET
18'-3 1/2" A.F.F.
- 1/ PARAPET
15'-3" A.F.F.
- 1/ CORNICE
14'-4" A.F.F.
- 1/ WATER TABLE
4'-0" A.F.F.
- FIN. FL.
ELEV. 0'-0"

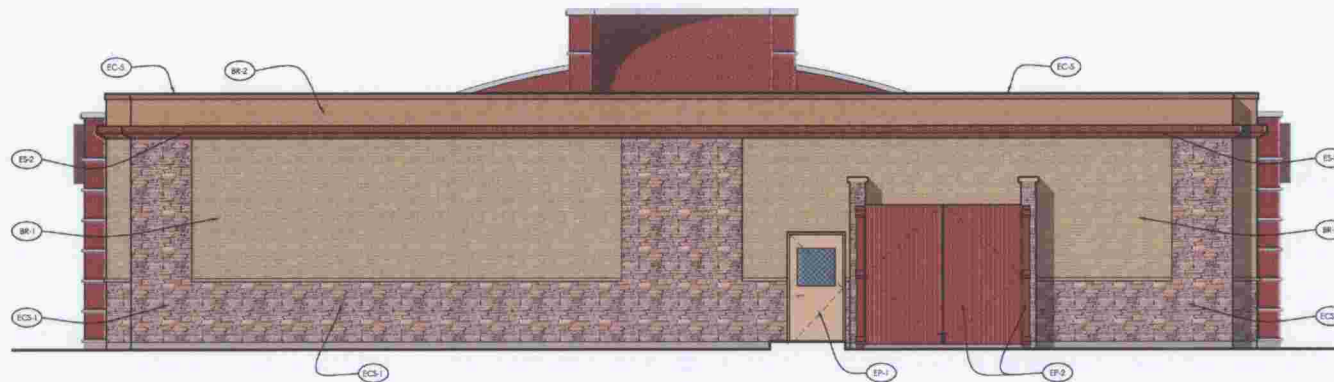

NORTH ELEVATION



Orland Park, IL
Elev: B3
03 / 03 / 08

CHIPMAN ADAMS
ARCHITECTS
1530 N. NORTHWEST HIGHWAY
SUITE 400
PARK RIDGE, IL 60068-1463
T 847.296.4990
F 847.296.6766



RED ROBIN GOURMET BURGERS
15303 GLENVIEW ROAD
ORLAND PARK, IL 60462

EXTERIOR ELEVATIONS
PLANNING RE-SUBMITTAL: 2/29/08

CHIPMAN ADAMS LTD.
Architects
1530 N. NORTHWEST HIGHWAY
SUITE 400
PARK RIDGE, ILLINOIS 60068-1463
T 847.296.4990
F 847.296.6766



Revisions
BY PER PRELIM PLANNING &
ENGINEERING: 2/29/08



1/ CAP
4'-0" A.F.F.

FIN. FL.
ELEV. 0'-0"

Drawn By	Checked By
Scale	Date
1/8" = 1' 0"	2/24/08
Job No.	07-4685
Sheet No.	A3.1