


PROPOSED FACADES REMODELING & ADDING VESTIBULE (BUILDING -A)

PROJECT ADDRESS: 16555 S. 108TH AVENUE, ORLAND PARK, IL. 60467

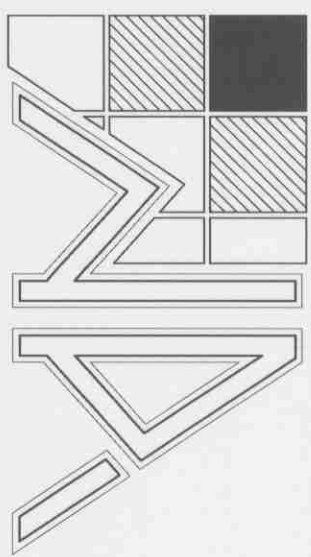

NAFE ARCHITECTS LTD.

120 W. Madison Street, # 702B
Chicago, IL 60602
Tel: 312-404-0466 Fax: 312-332-0809
www.nafearchitects.com

CLIENT NAME:


Dr. M. Krad, TEL: 708-288-5730
Maik Ali, TEL: 708-873-3198

PROPERTY INDEX NUMBER:

1
2
3
4
5
6
7
8
9
10
11
12


WEST ELEVATION

SCALE: 1/4"=1'-0"

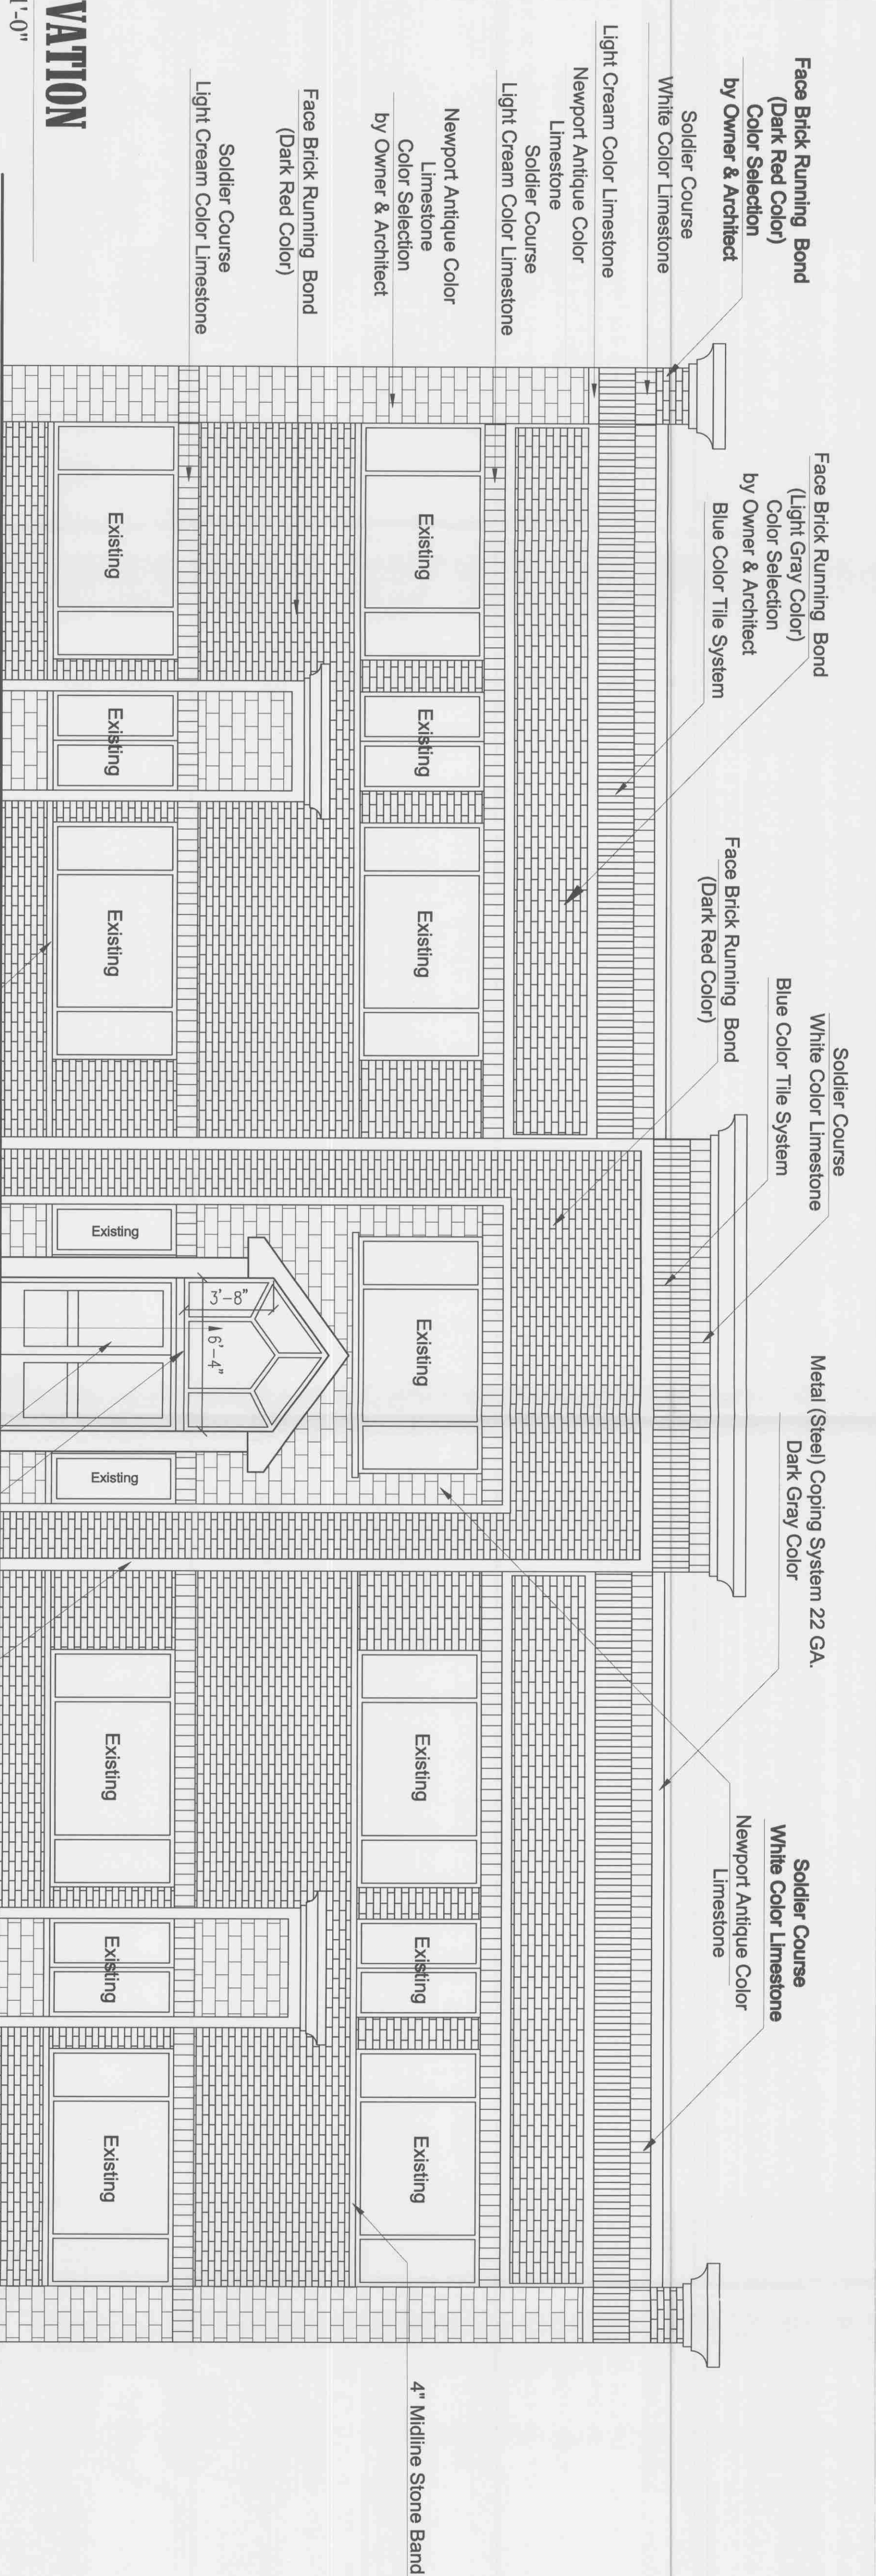


EAST ELEVATION

SCALE: 1/4"= 1'-0"

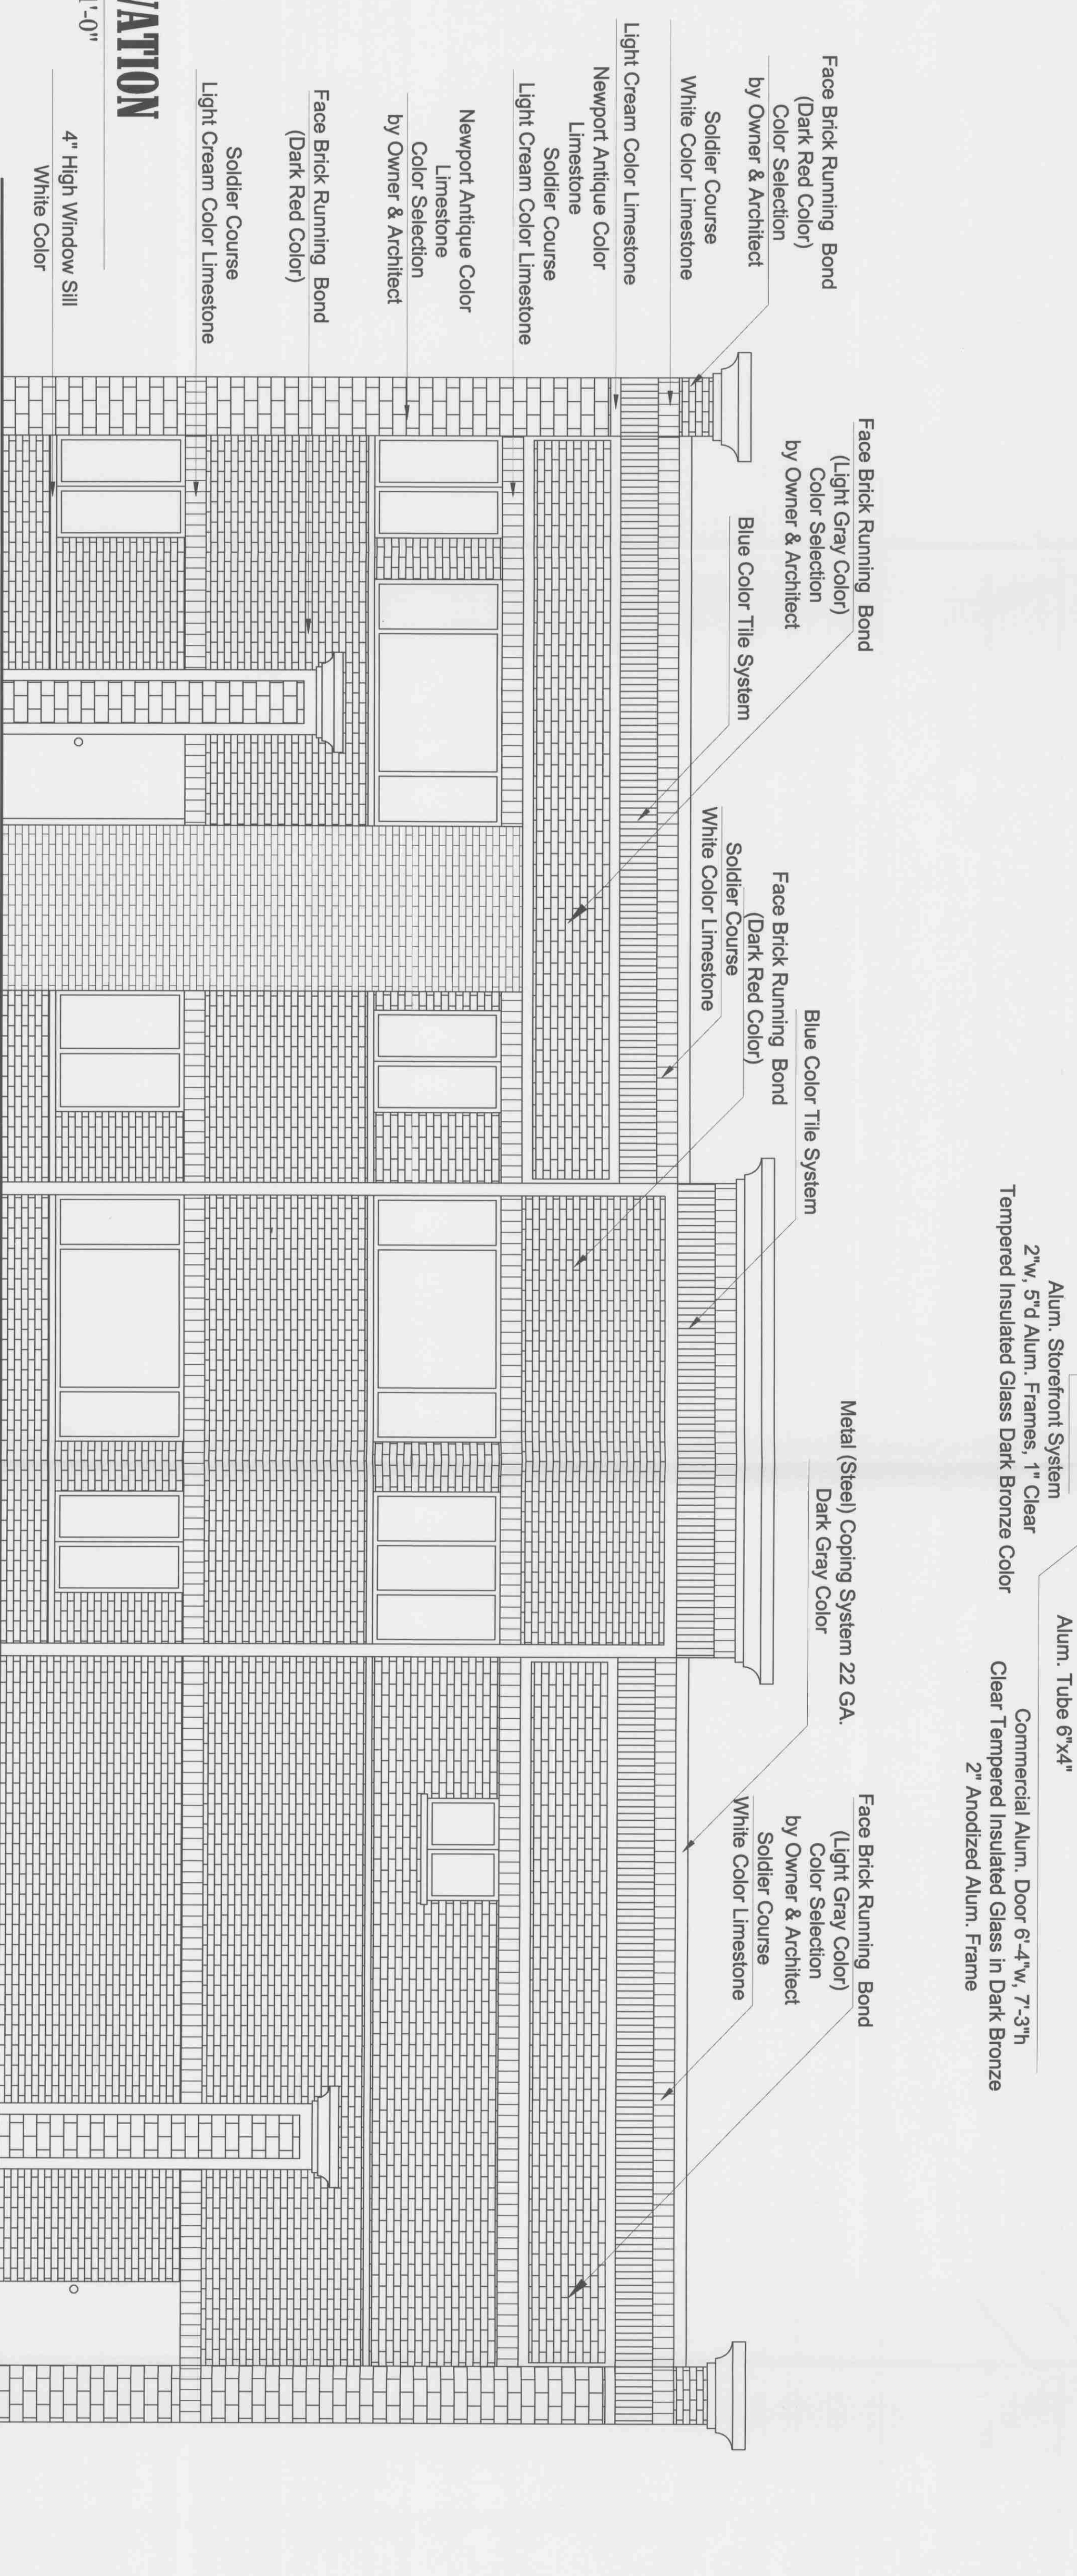

KEY PLAN

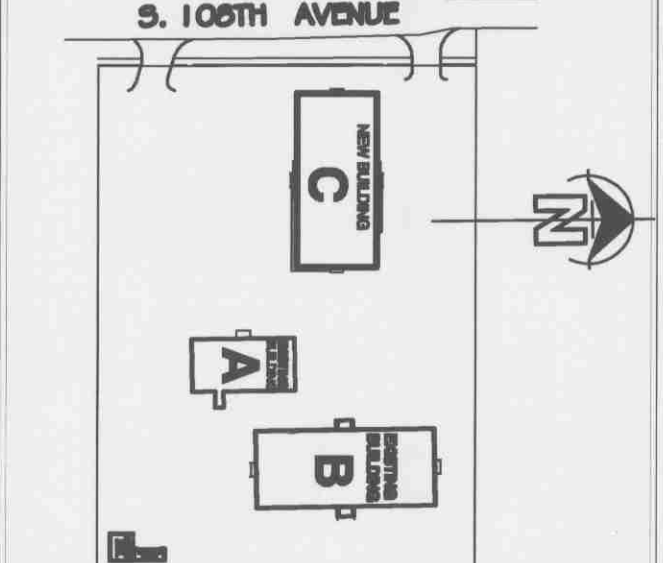[illegible]

Project Name:

OFFICE BUILDINGS

ADDRESS: 16555 S. 108TH AVENUE, ORLAND PARK, IL. 60467

S H E E T

PROPOSED FACADES REMODELING & ADDING VESTIBULE (BUILDING-A)

A-108