



SOUTH ELEVATION
 SCALE: 1/4" = 1'-0"

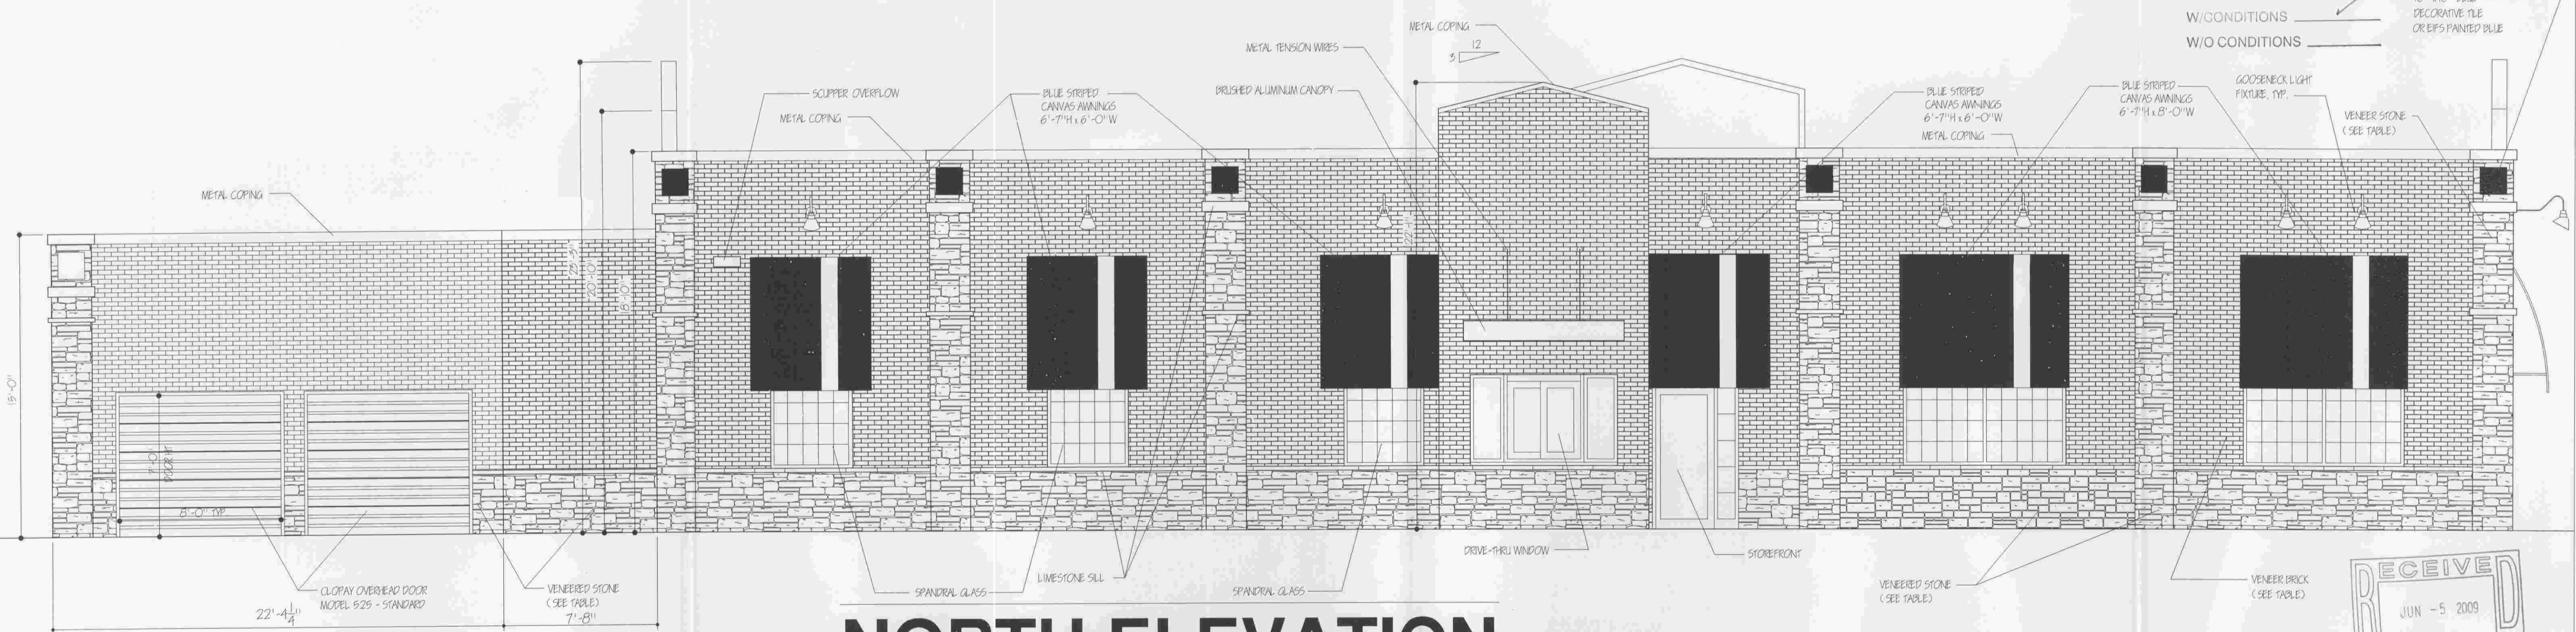

NORTH ELEVATION
 SCALE: 1/4" = 1'-0"

BOARD APPROVED
 CASE NO. 2008-0621
 DATE 6-15-09
 W/CONDITIONS
 W/O CONDITIONS

16" x 16" BLUE DECORATIVE TILE OR EPS PAINTED BLUE

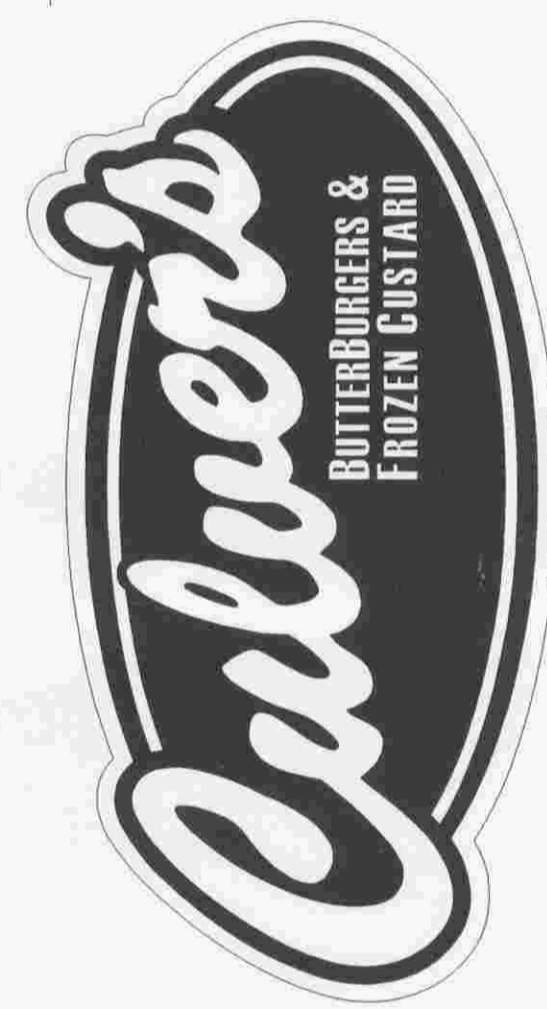

ISSUE DATES / REVISIONS

NO.	DESCRIPTION	DATE
2	OWNER REVISIONS	5-27-09
1	BID/PERMIT SET	5-15-09

© WARREN JOHNSON ARCHITECTS, INC. 2009
 THESE DOCUMENTS ARE THE PROPERTY OF WARREN JOHNSON ARCHITECTS, INC. & MAY NOT BE REPRODUCED, COPIED OR REPRODUCED WITHOUT WRITTEN PERMISSION FROM THE AUTHOR.

DRAWN BY : J. ROBERTS
 CHECKED BY : W. JOHNSON
 DATE : 11-24-08
 PROJECT NO : 08250.CD



CULVER'S
 9120 W. 154th STREET
 ORLAND PARK, IL

EXTERIOR ELEVATIONS