




1. SOUTH ELEVATION

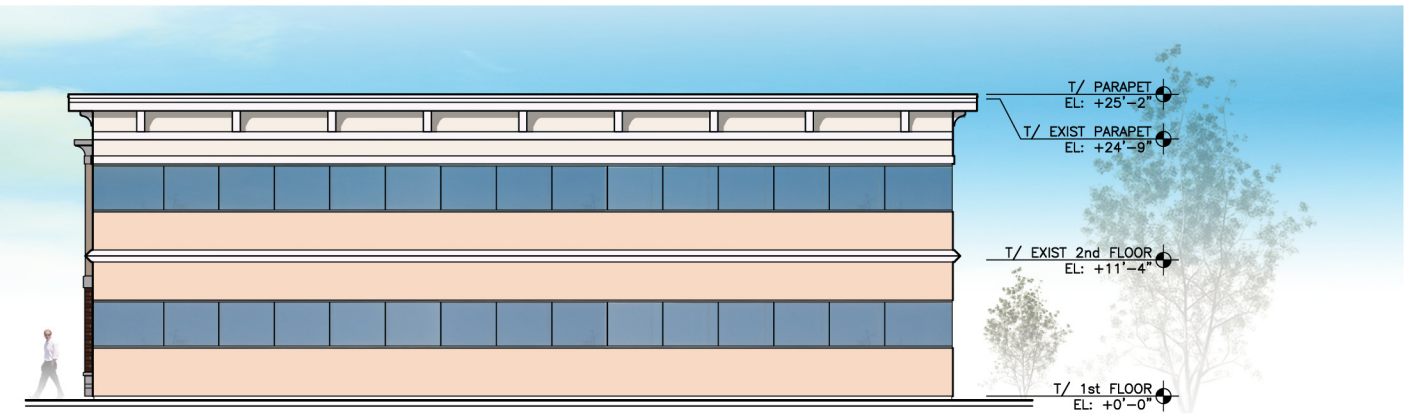

2. EAST ELEVATION

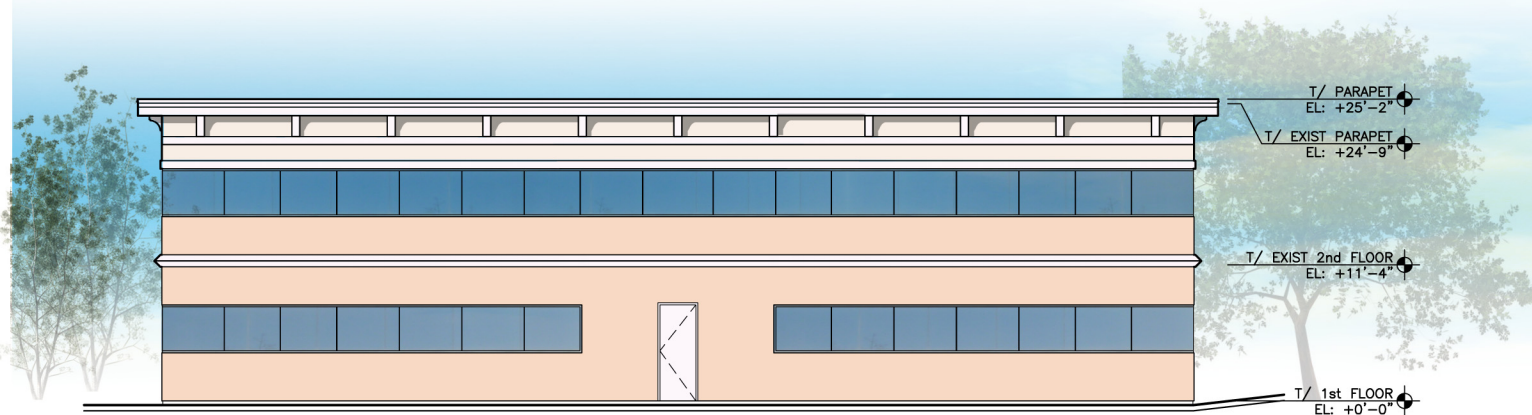


3. NORTH ELEVATION

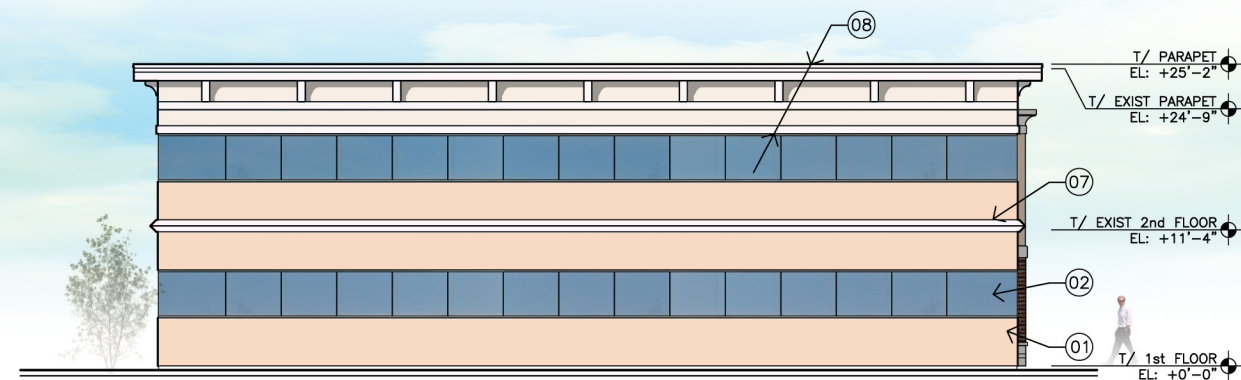

4. WEST ELEVATION

MATERIALS LEGEND

- ① EXISTING "INSULCRETE" EXTERIOR FINISH TO BE PAINTED.
- ② EXISTING WINDOWS TO REMAIN.
- ③ EXISTING CURTAIN WALL FRAMING AND ENTRANCE TO REMAIN
- ④ NEW THIN BRICK PIERS ON NEW LT. GAUGE METAL FRAMING
- ⑤ NEW STONE BASE AT PIERS
- ⑥ NEW EIFS CORNICE
- ⑦ NEW EIFS TRIM BAND
- ⑧ NEW EIFS CORNICE ON EXISTING PARAPET (24'-9")
- ⑨ NEW LIGHT FIXTURE

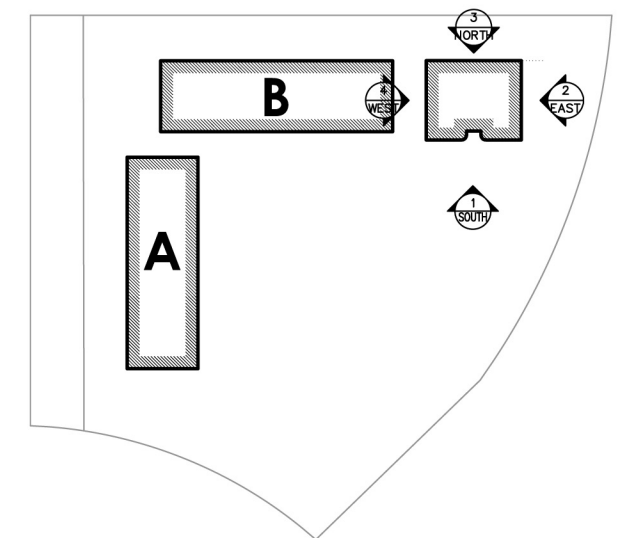

Office Building ELEVATIONS
Horton Center Facade Renovation
 14400 John Humphrey Dr, Orland Park, IL 60462
 December 11, 2013 - Office Design Review

SCALE: 1/16" = 1'-0" (© 11" X 17")

A2.1a