

BOARD APPROVED

Case No: 2011-0260


Date: 01.16.12

W/Conditions: Yes

W/Out Conditions:


VILLAGE OF ORLAND PARK

BOOK 1 WILL COUNTY, ILL.

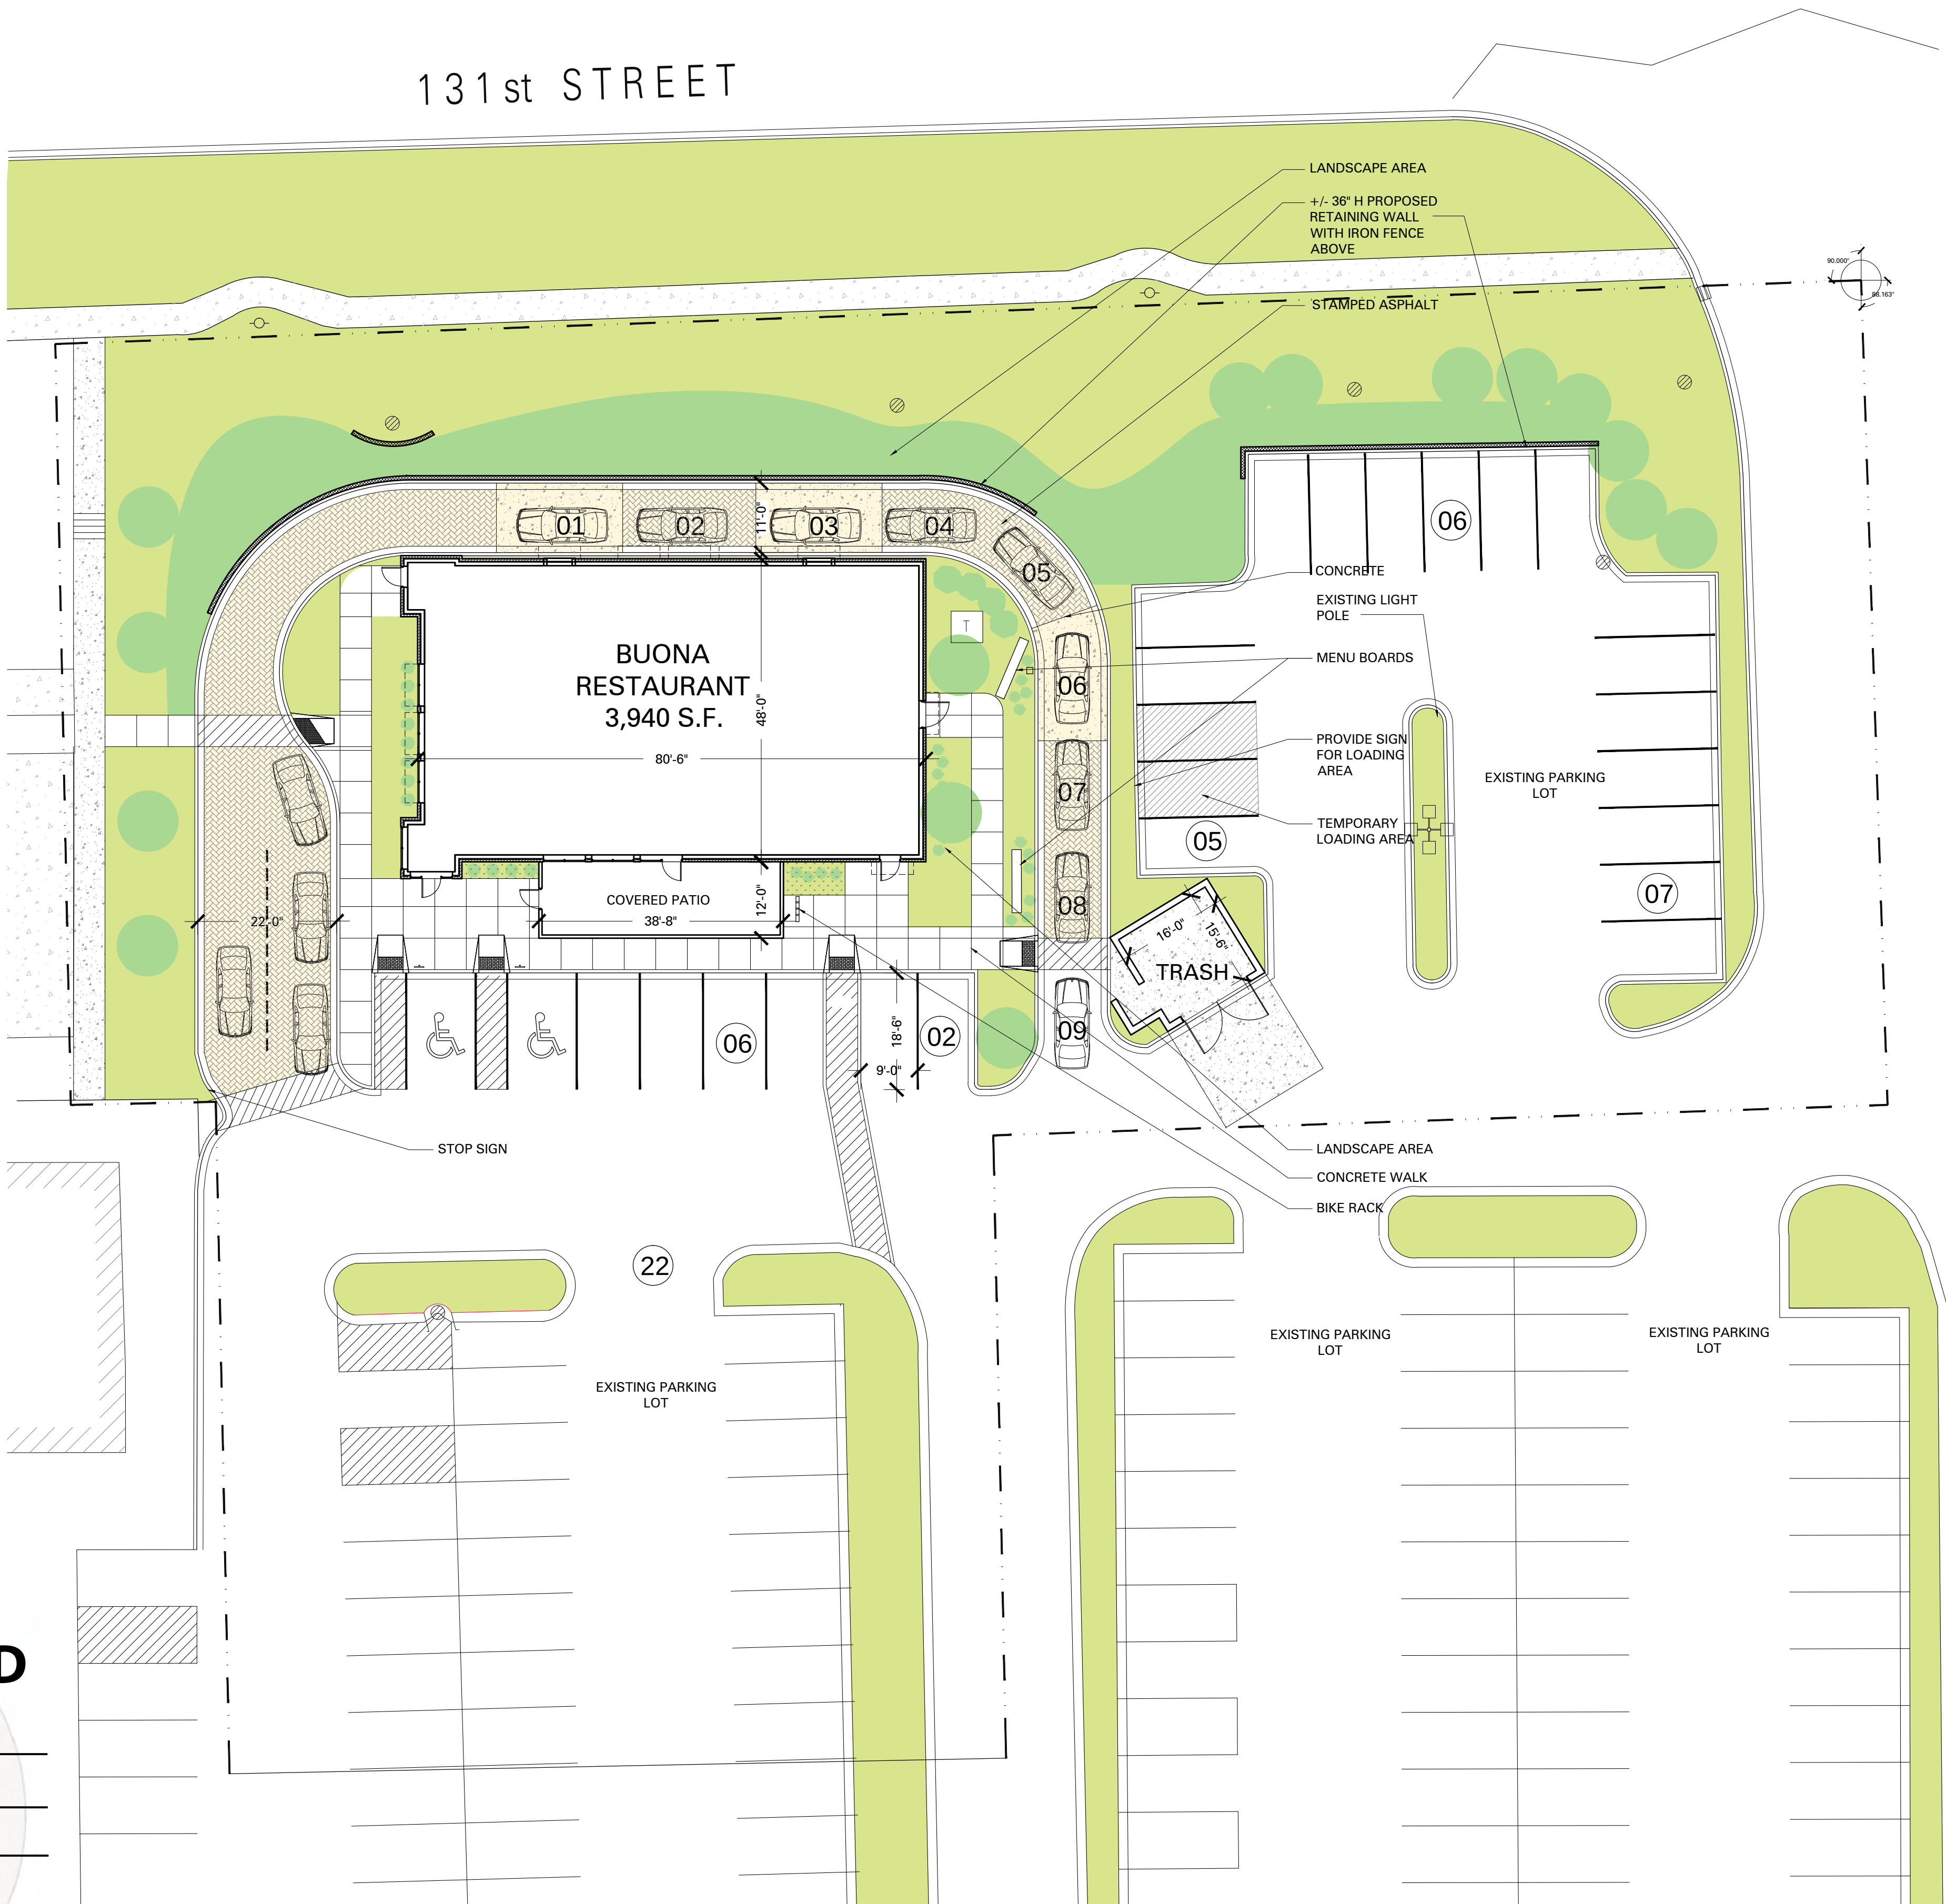

SITE DATA		
ZONING		GENERAL BUSINESS
SITE ACREAGE		1.13
Restaurant Building		3,940 SF
Parking Requirements		9/1000 SF
Restaurant Building		36
Accessible Spaces		2
Parking Provided		
Restaurant Building		48
Accessible Spaces		2
Lot Coverage Max		36,917.10
Lot Coverage Provided		36,851.35
		74.75%
SITE LEGEND		
Concrete sidewalk and slabs		
Stamped Asphalt		
Landscaping Area		

STAMPED ASHPALT

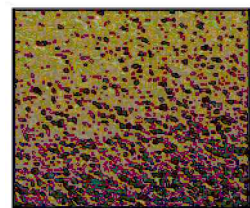


Irish Cream
Texture Coat

01

SITE PLAN

SCALE: 1/16" = 1'-0"

I

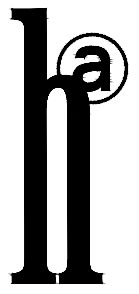

HAGUE ARCHITECTURE

418 CLINTON PLACE
RIVER FOREST, ILLINOIS
60305
708.771.3900

CLIENT:

CONSULTING ENGINEER:

BUONA RESTAURANT - ORLAND PARK
NEW CONSTRUCTION

SOUTHMOOR COMMONS SUBDIVISION - LOT 4
ORLAND PARK, ILLINOIS

CLIENT: BUONA RESTAURANT

REV	DATE	DESCRIPTION
01	06.12	ISSUE FOR REVIEW
12	29.11	REV VILLAGE COMMENTS
12	19.11	ISSUE FOR REVIEW

ISSUE TYPE

ISSUE DATE: 10.30.11

PROJECT NUMBER: 2527.00

DRAWN BY: PW

CHECKED BY: JH


Copyright (c) by HAGUE ARCHITECTURE. All Rights Reserved.

SHEET TITLE:

SITE PLAN

SHEET NUMBER:

A-01

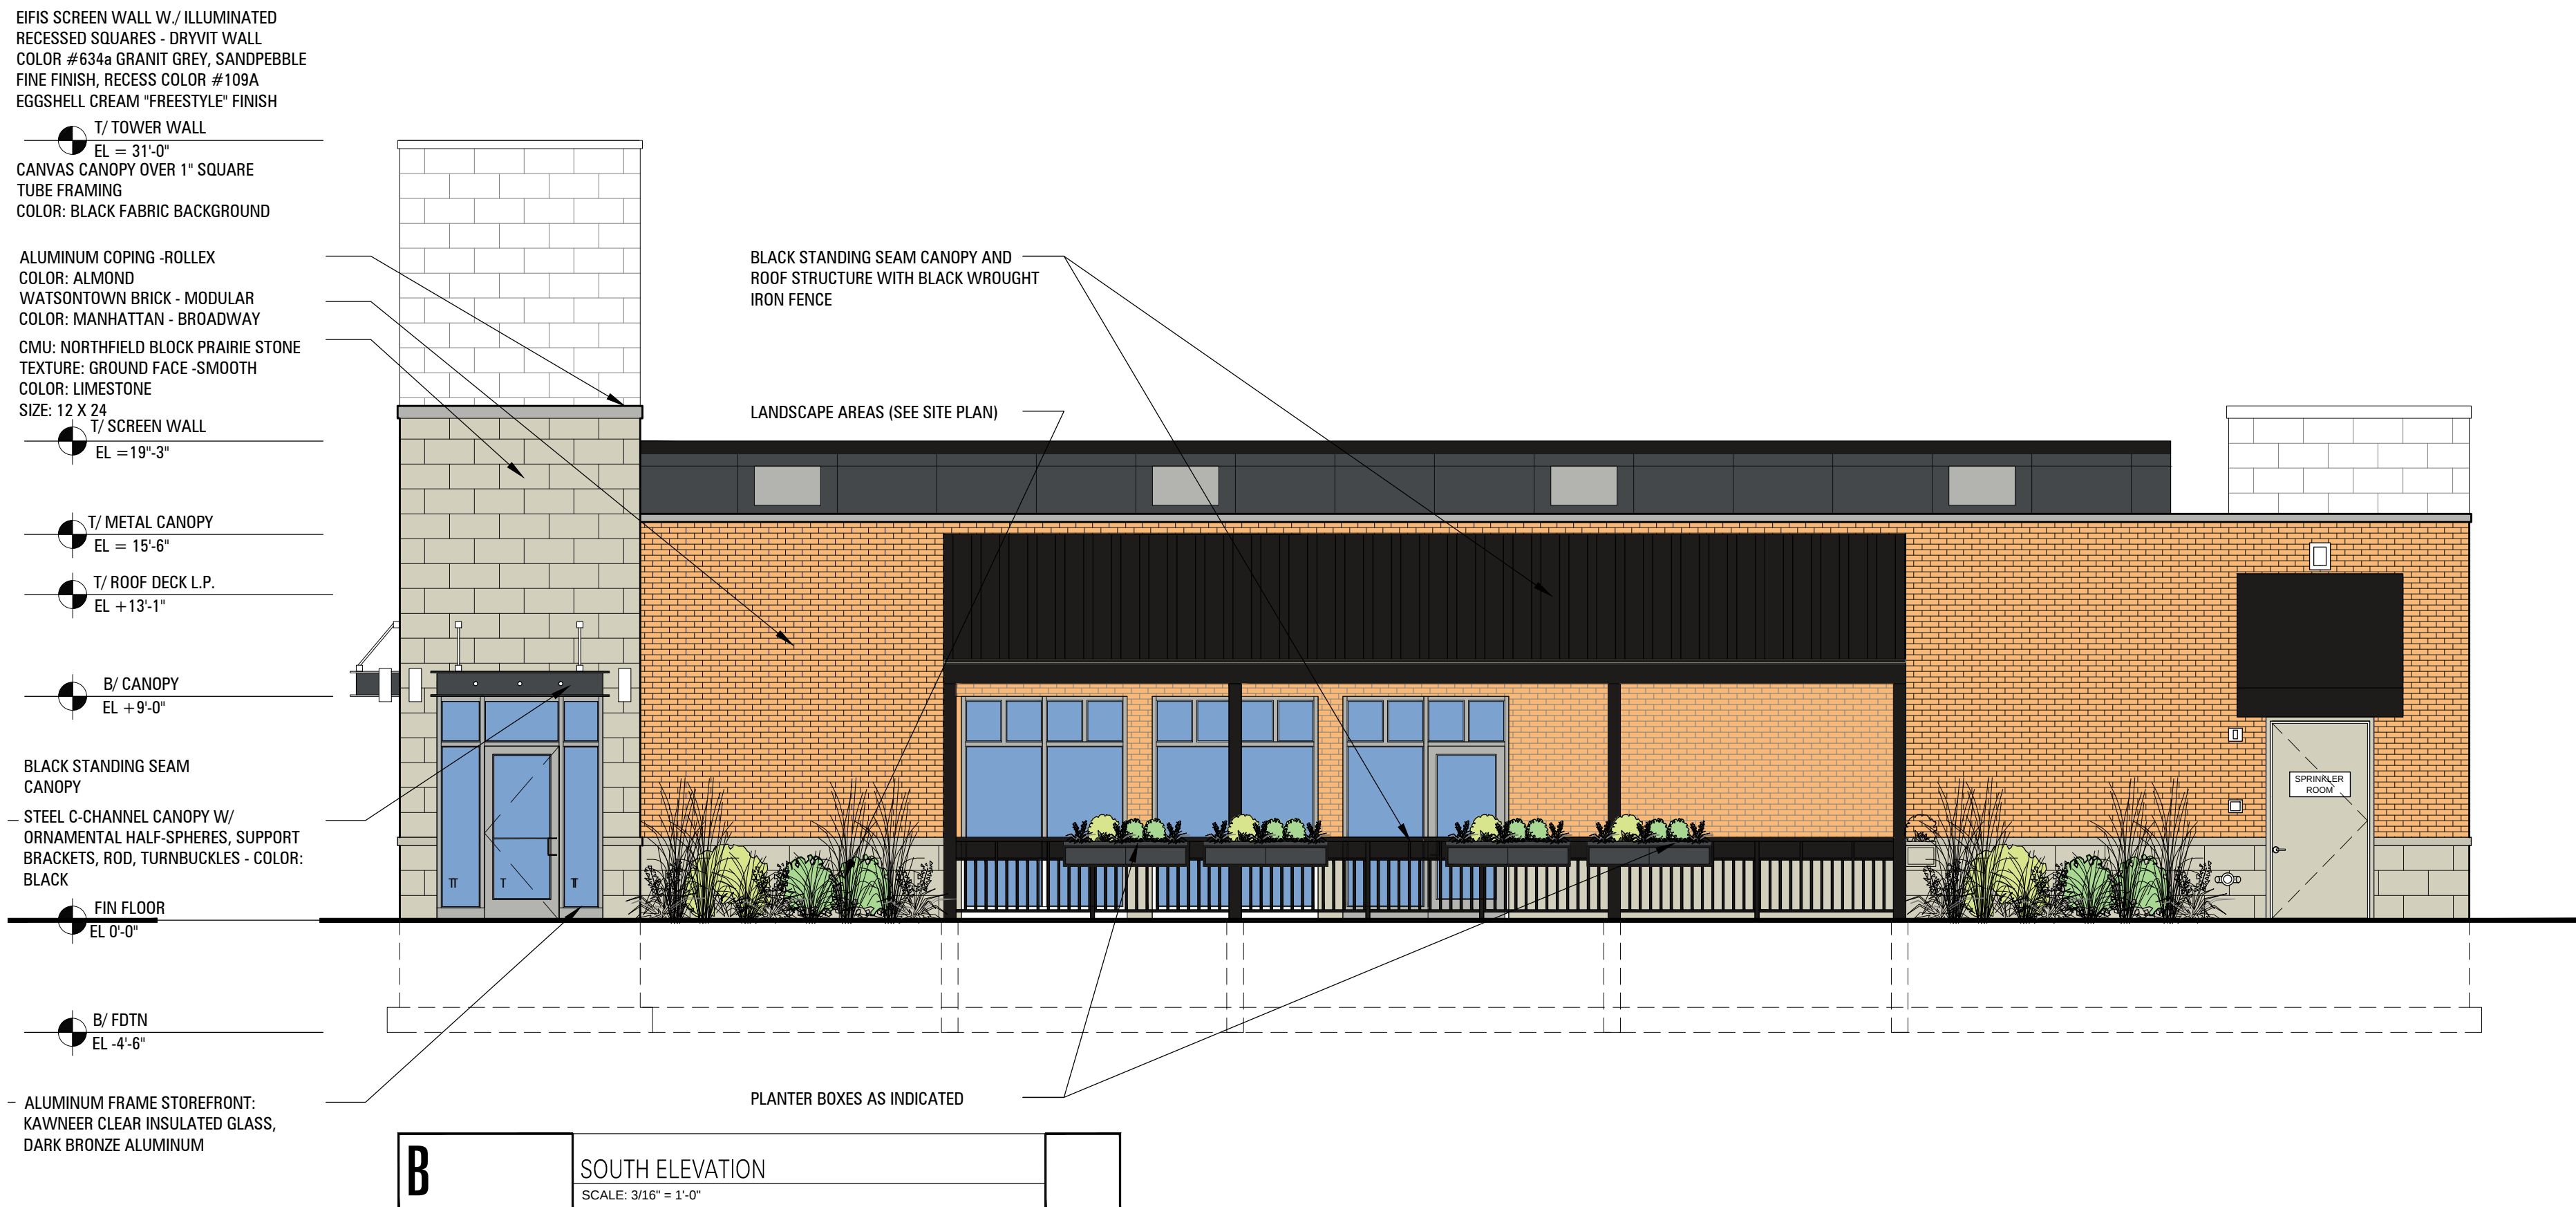

BOARD APPROVED

Case No: 2011-0260

Date: 01.16.12

W/Conditions: YES

W/Out Conditions:

VILLAGE OF ORLAND PARK



MANHATTAN SERIES BROADWAY

WATSONTOWN BRICK



NORTHFIELD BLOCK



HAGUE ARCHITECTURE

418 CLINTON PLACE
RIVER FOREST, ILLINOIS
60305

708.771.3900

CLIENT:

CONSULTING ENGINEER:

BUONA RESTAURANT - ORLAND PARK
NEW CONSTRUCTION

SOUTHMOOR COMMONS SUBDIVISION - LOT 4
ORLAND PARK, ILLINOIS

CLIENT: BUONA RESTAURANT

01.06.12
12.29.11
12.19.11

ISSUE FOR REVIEW
REV VILLAGE COMMENTS
ISSUE FOR REVIEW

ISSUE TYPE

ISSUE DATE: 10.30.11

PROJECT NUMBER: 2527.00

DRAWN BY: PW

CHECKED BY: JH

Copyright (c) by HAGUE ARCHITECTURE. All Rights Reserved.

SHEET TITLE:

ELEVATIONS
LANDSCAPING

SHEET NUMBER:

A-02

REV	DATE	DESCRIPTION
01.06.12		ISSUE FOR REVIEW
12.29.11		REV VILLAGE COMMENTS
12.19.11		ISSUE FOR REVIEW




ISSUE TYPE
ISSUE DATE: 10.30.11

PROJECT NUMBER: 2527.00
DRAWN BY: PW
CHECKED BY: JH

Copyright (c) by HAGUE ARCHITECTURE. All Rights Reserved.
SHEET TITLE:

**ELEVATIONS
LANDSCAPING**

SHEET NUMBER:
A-03

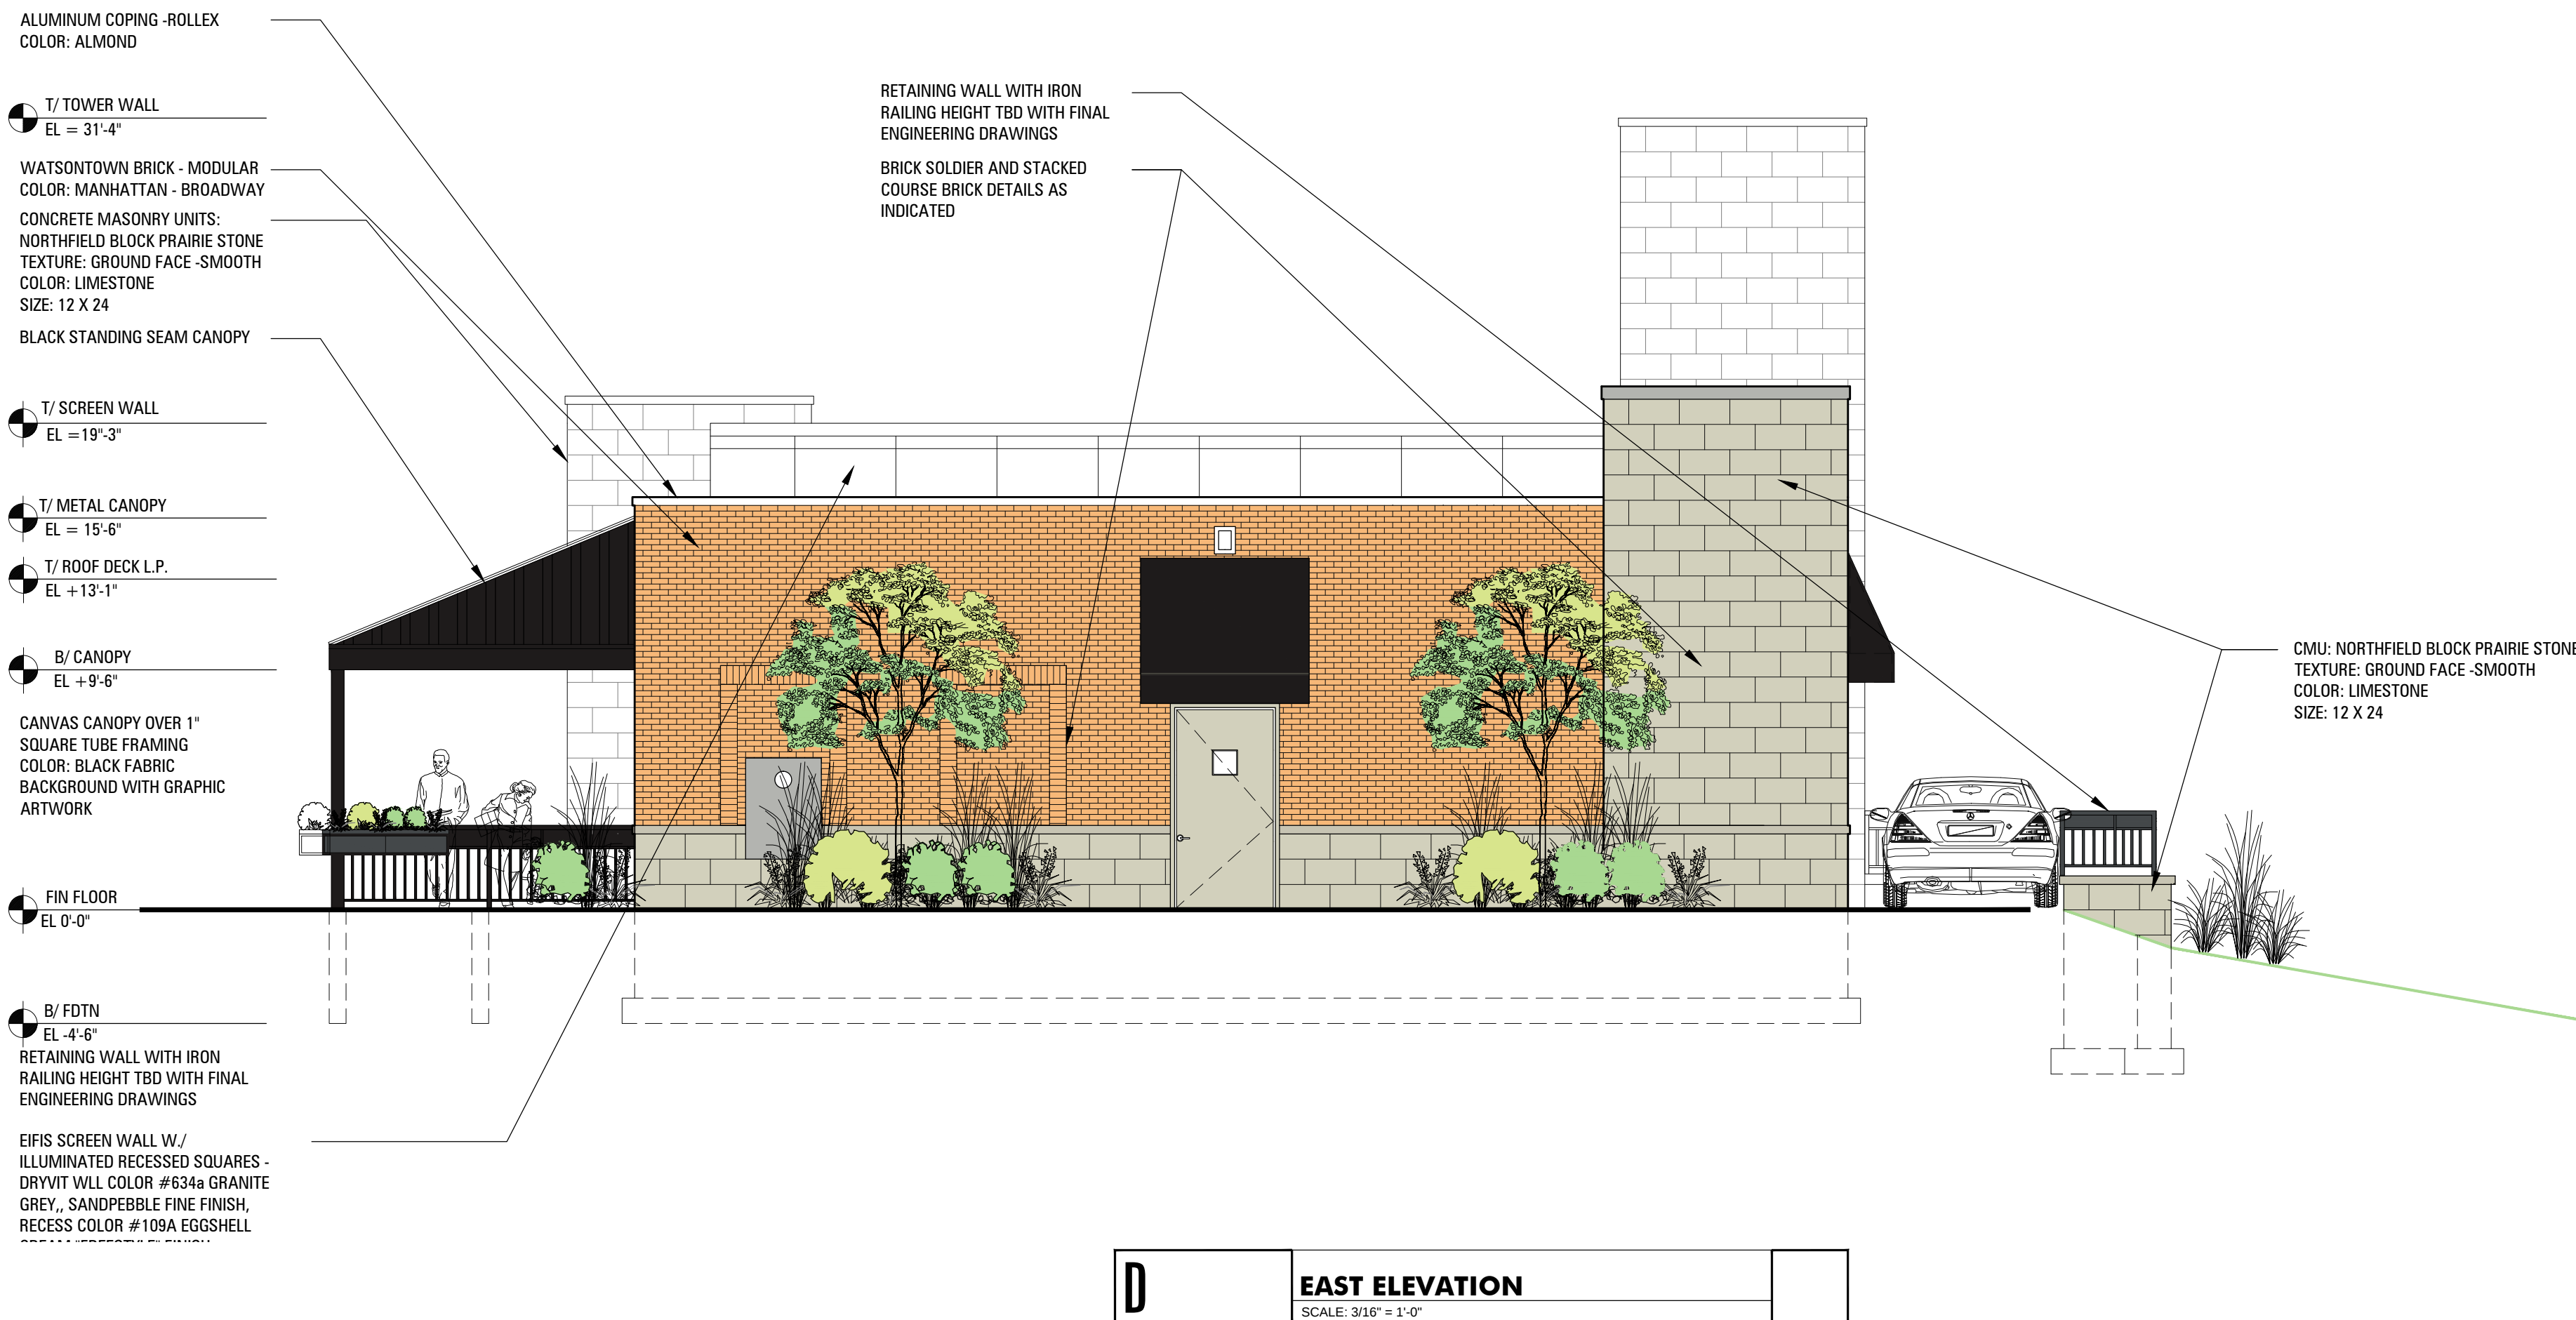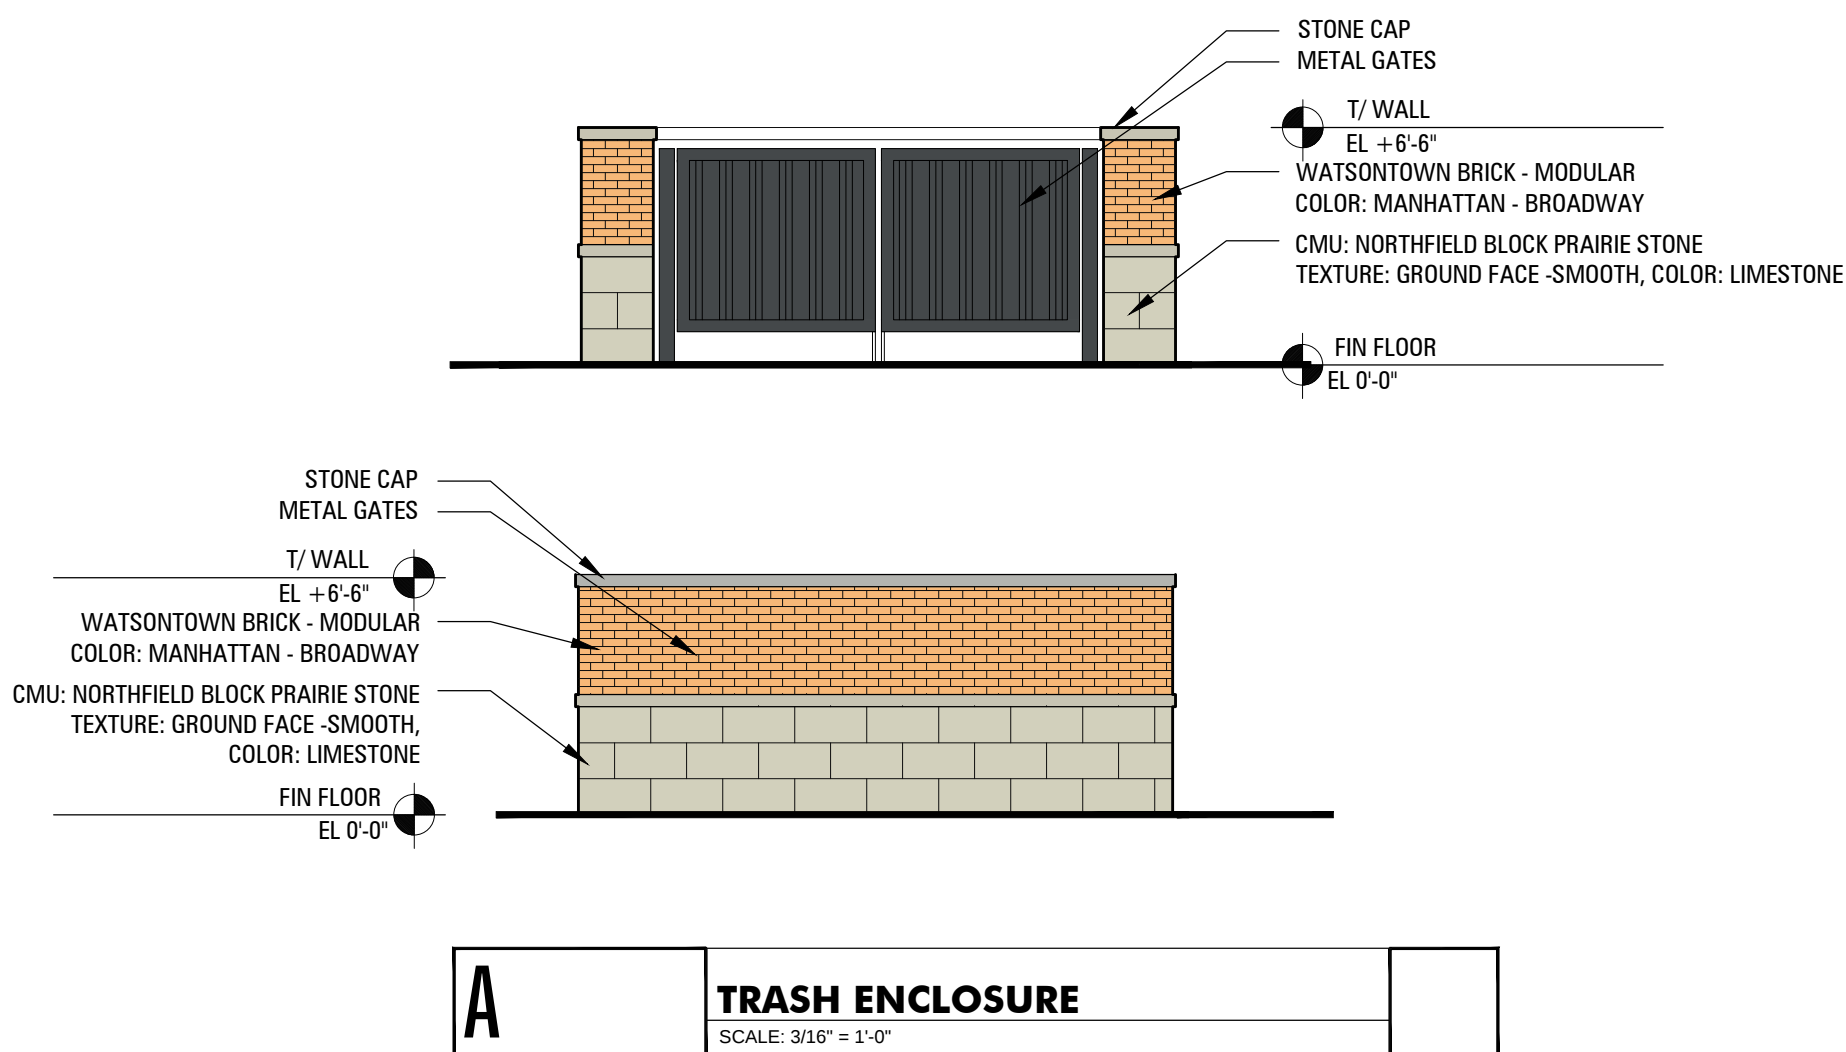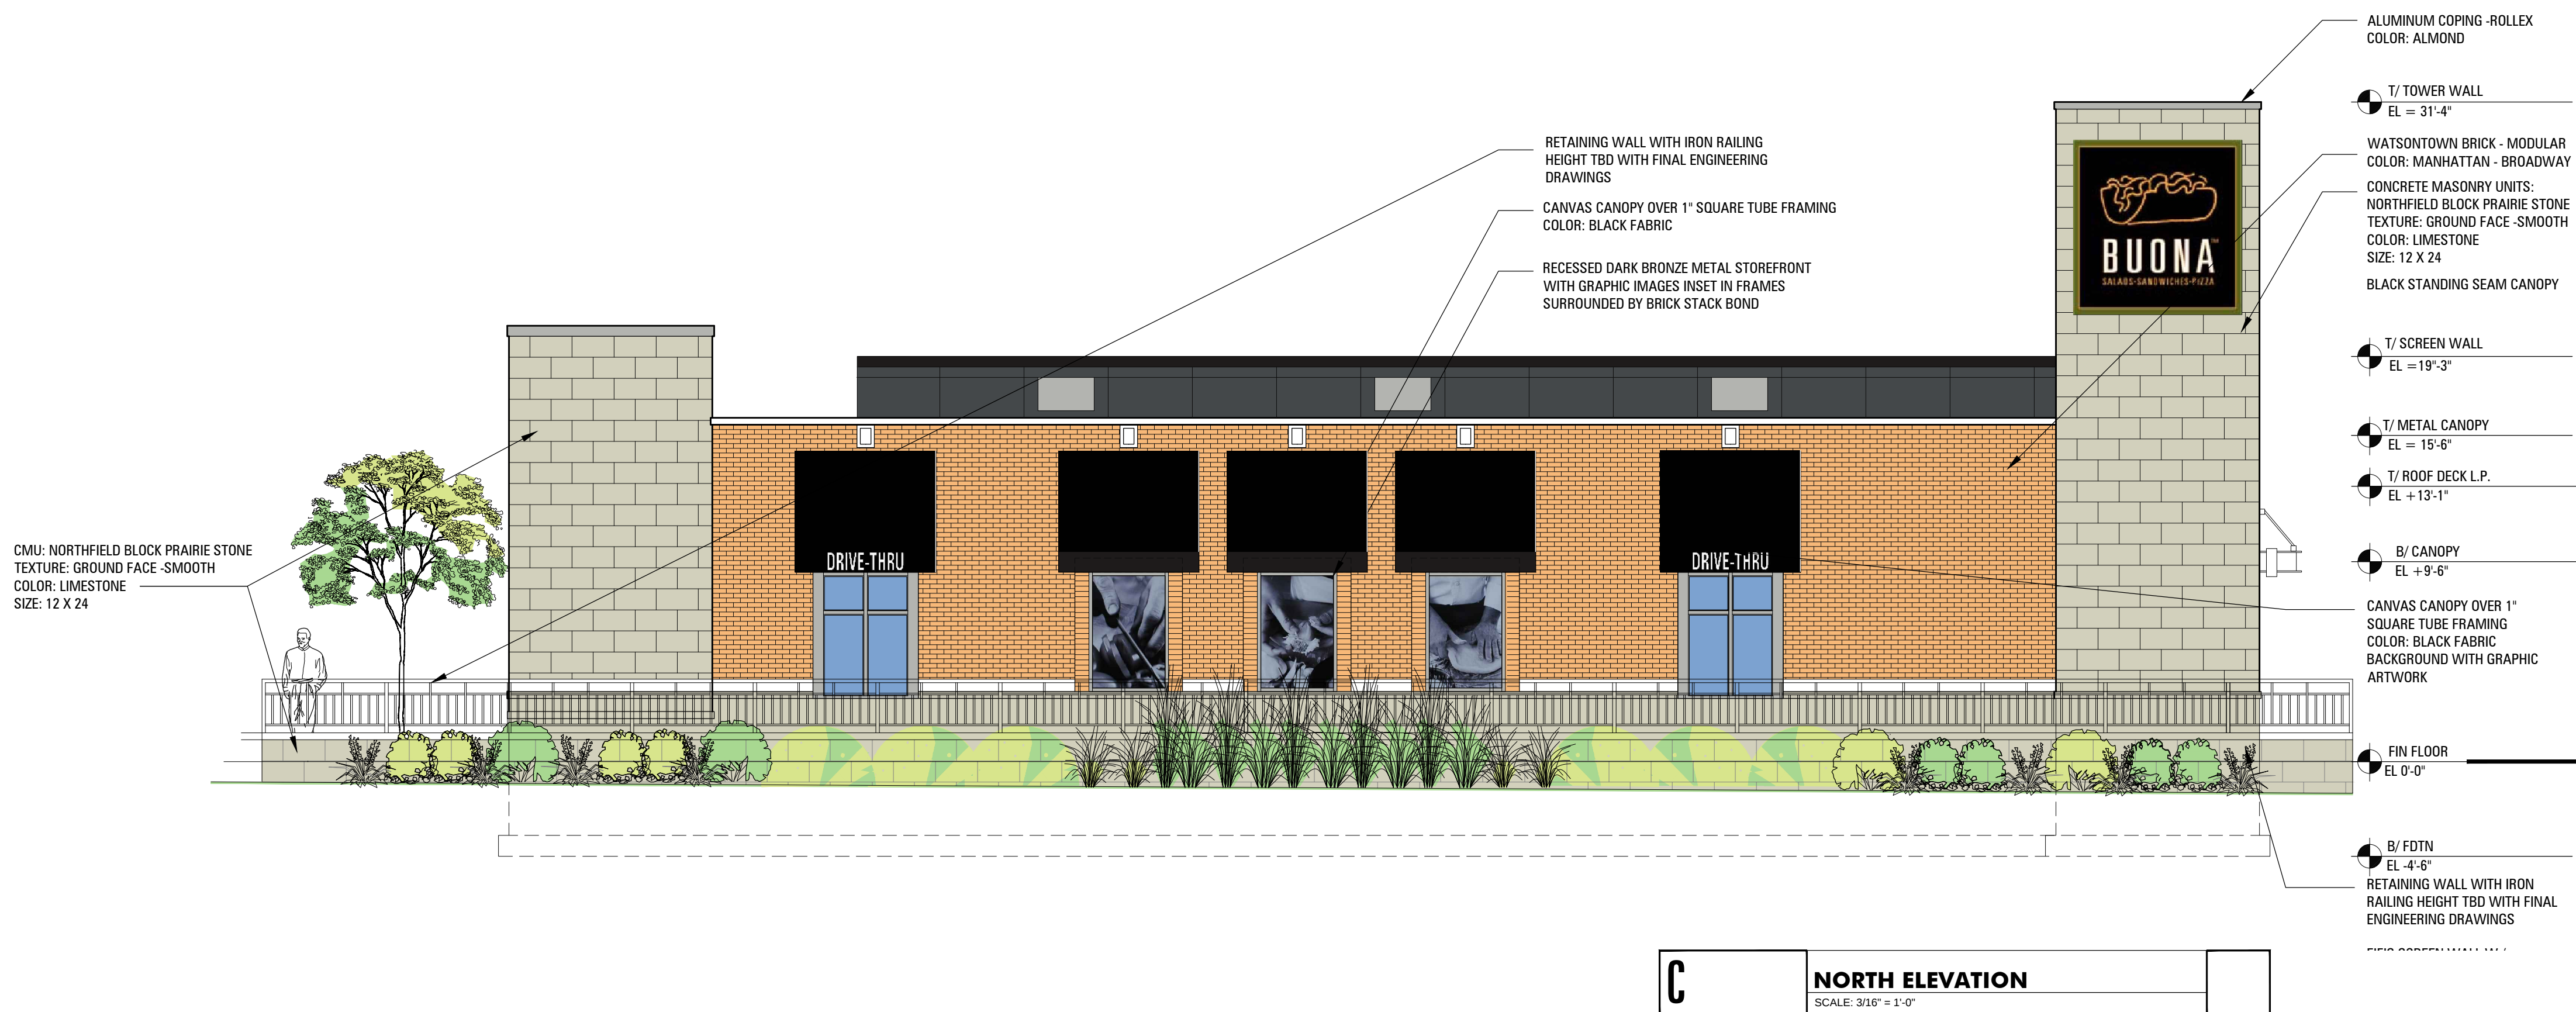

BOARD APPROVED

Case No: 2011-0260

Date: 07.10.12

W/Conditions: YES

W/Out Conditions:

B

ELEVATION - RAILING

SCALE: 3/16" = 1'-0"

VILLAGE OF ORLAND PARK