



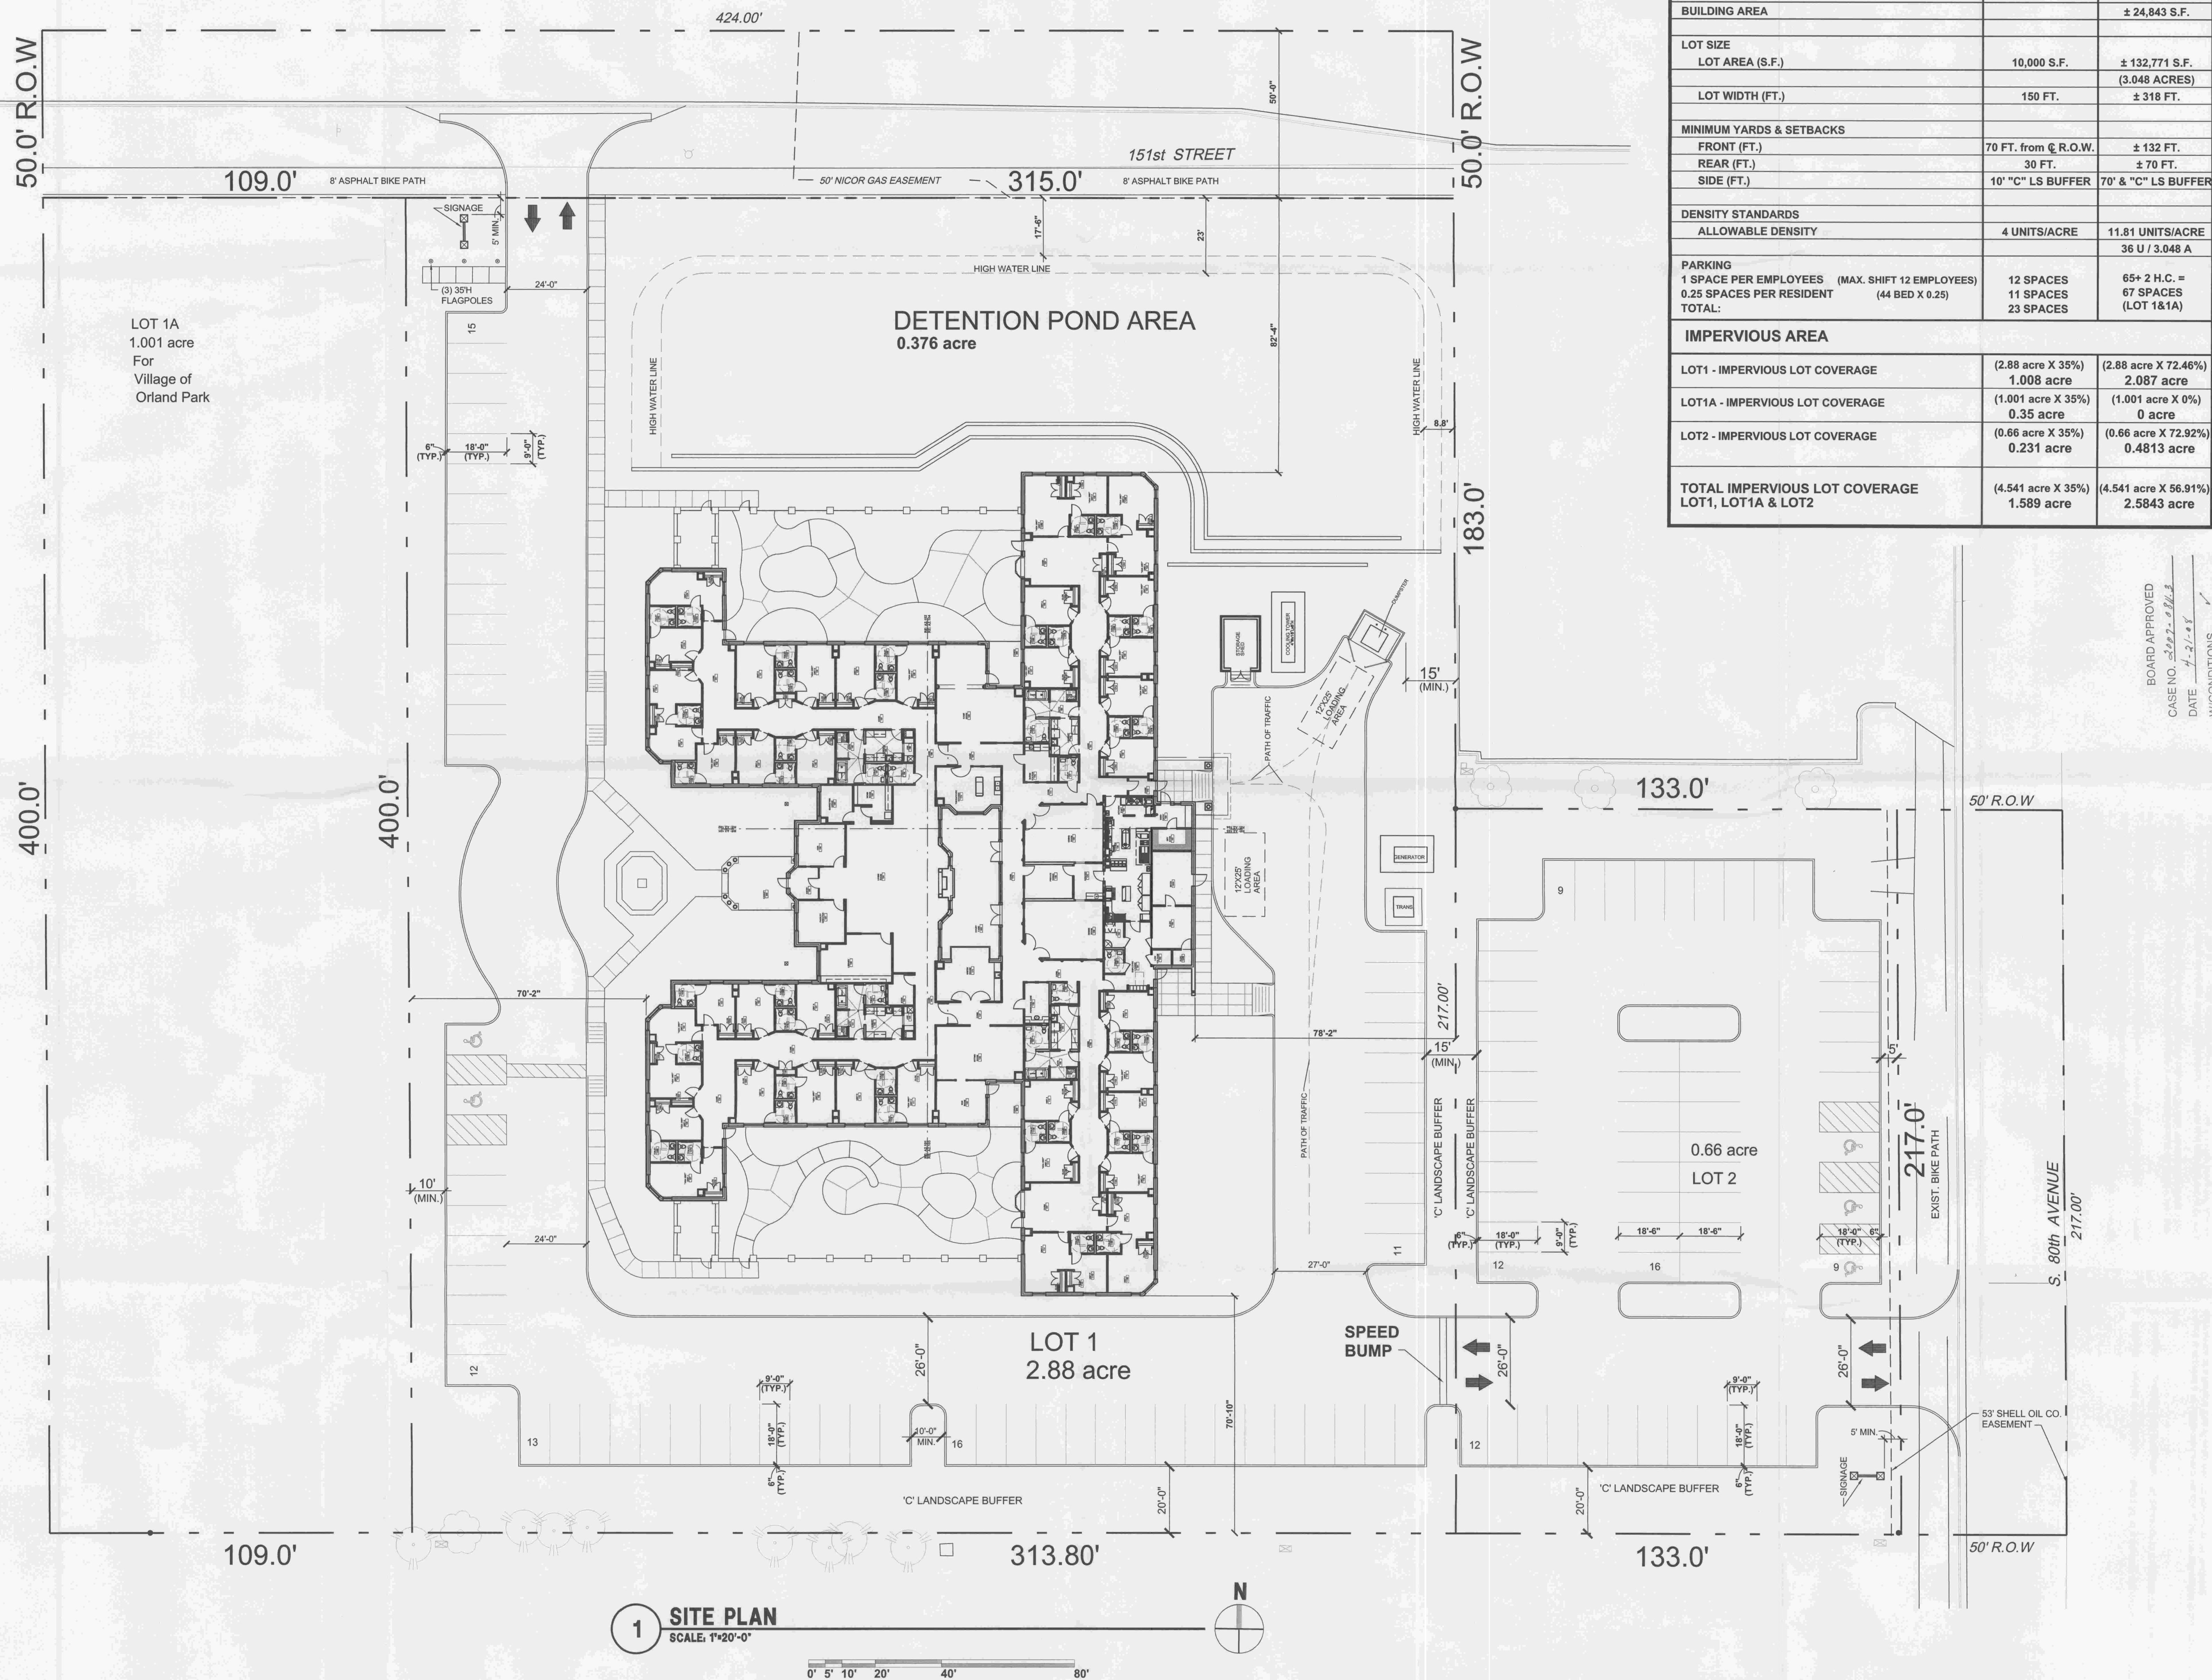

SAS ARCHITECTS & PLANNERS
630 DUNDEE ROAD
NORTHBROOK, ILLINOIS 60062
847-564-8333 • FAX 847-564-9989
WWW.SASARCH.COM

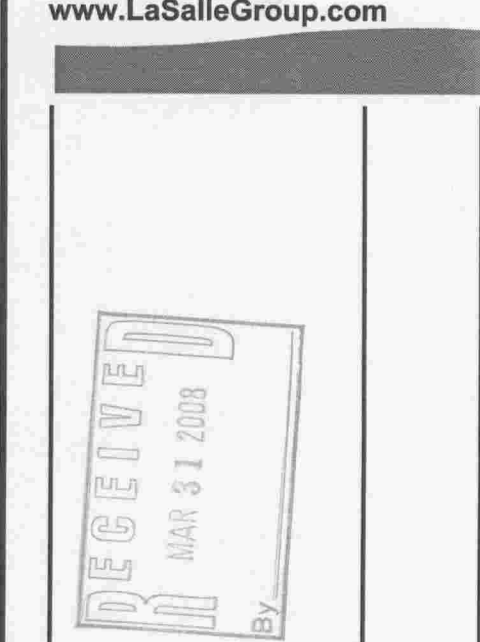

AUTUMN LEAVES ASSISTED LIVING
ORLAND PARK ILLINOIS
PROPOSED SITE PLAN

NO.	DESCRIPTION	DATE
1	ZONING CORRECTION	03-03-2008
2	REV. FOR CITY MEETING	03-17-2008
3	MARCH 24, 2008	

REVISIONS
SIGNATURE

DRAWN BY SW
JOB NO. 06073
SHEET NO.

APPROVED BY MCA
DATE 12-15-2007

SD-1
© 2007 SAS ARCHITECTS AND PLANNERS