

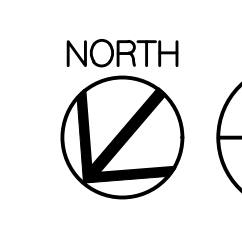
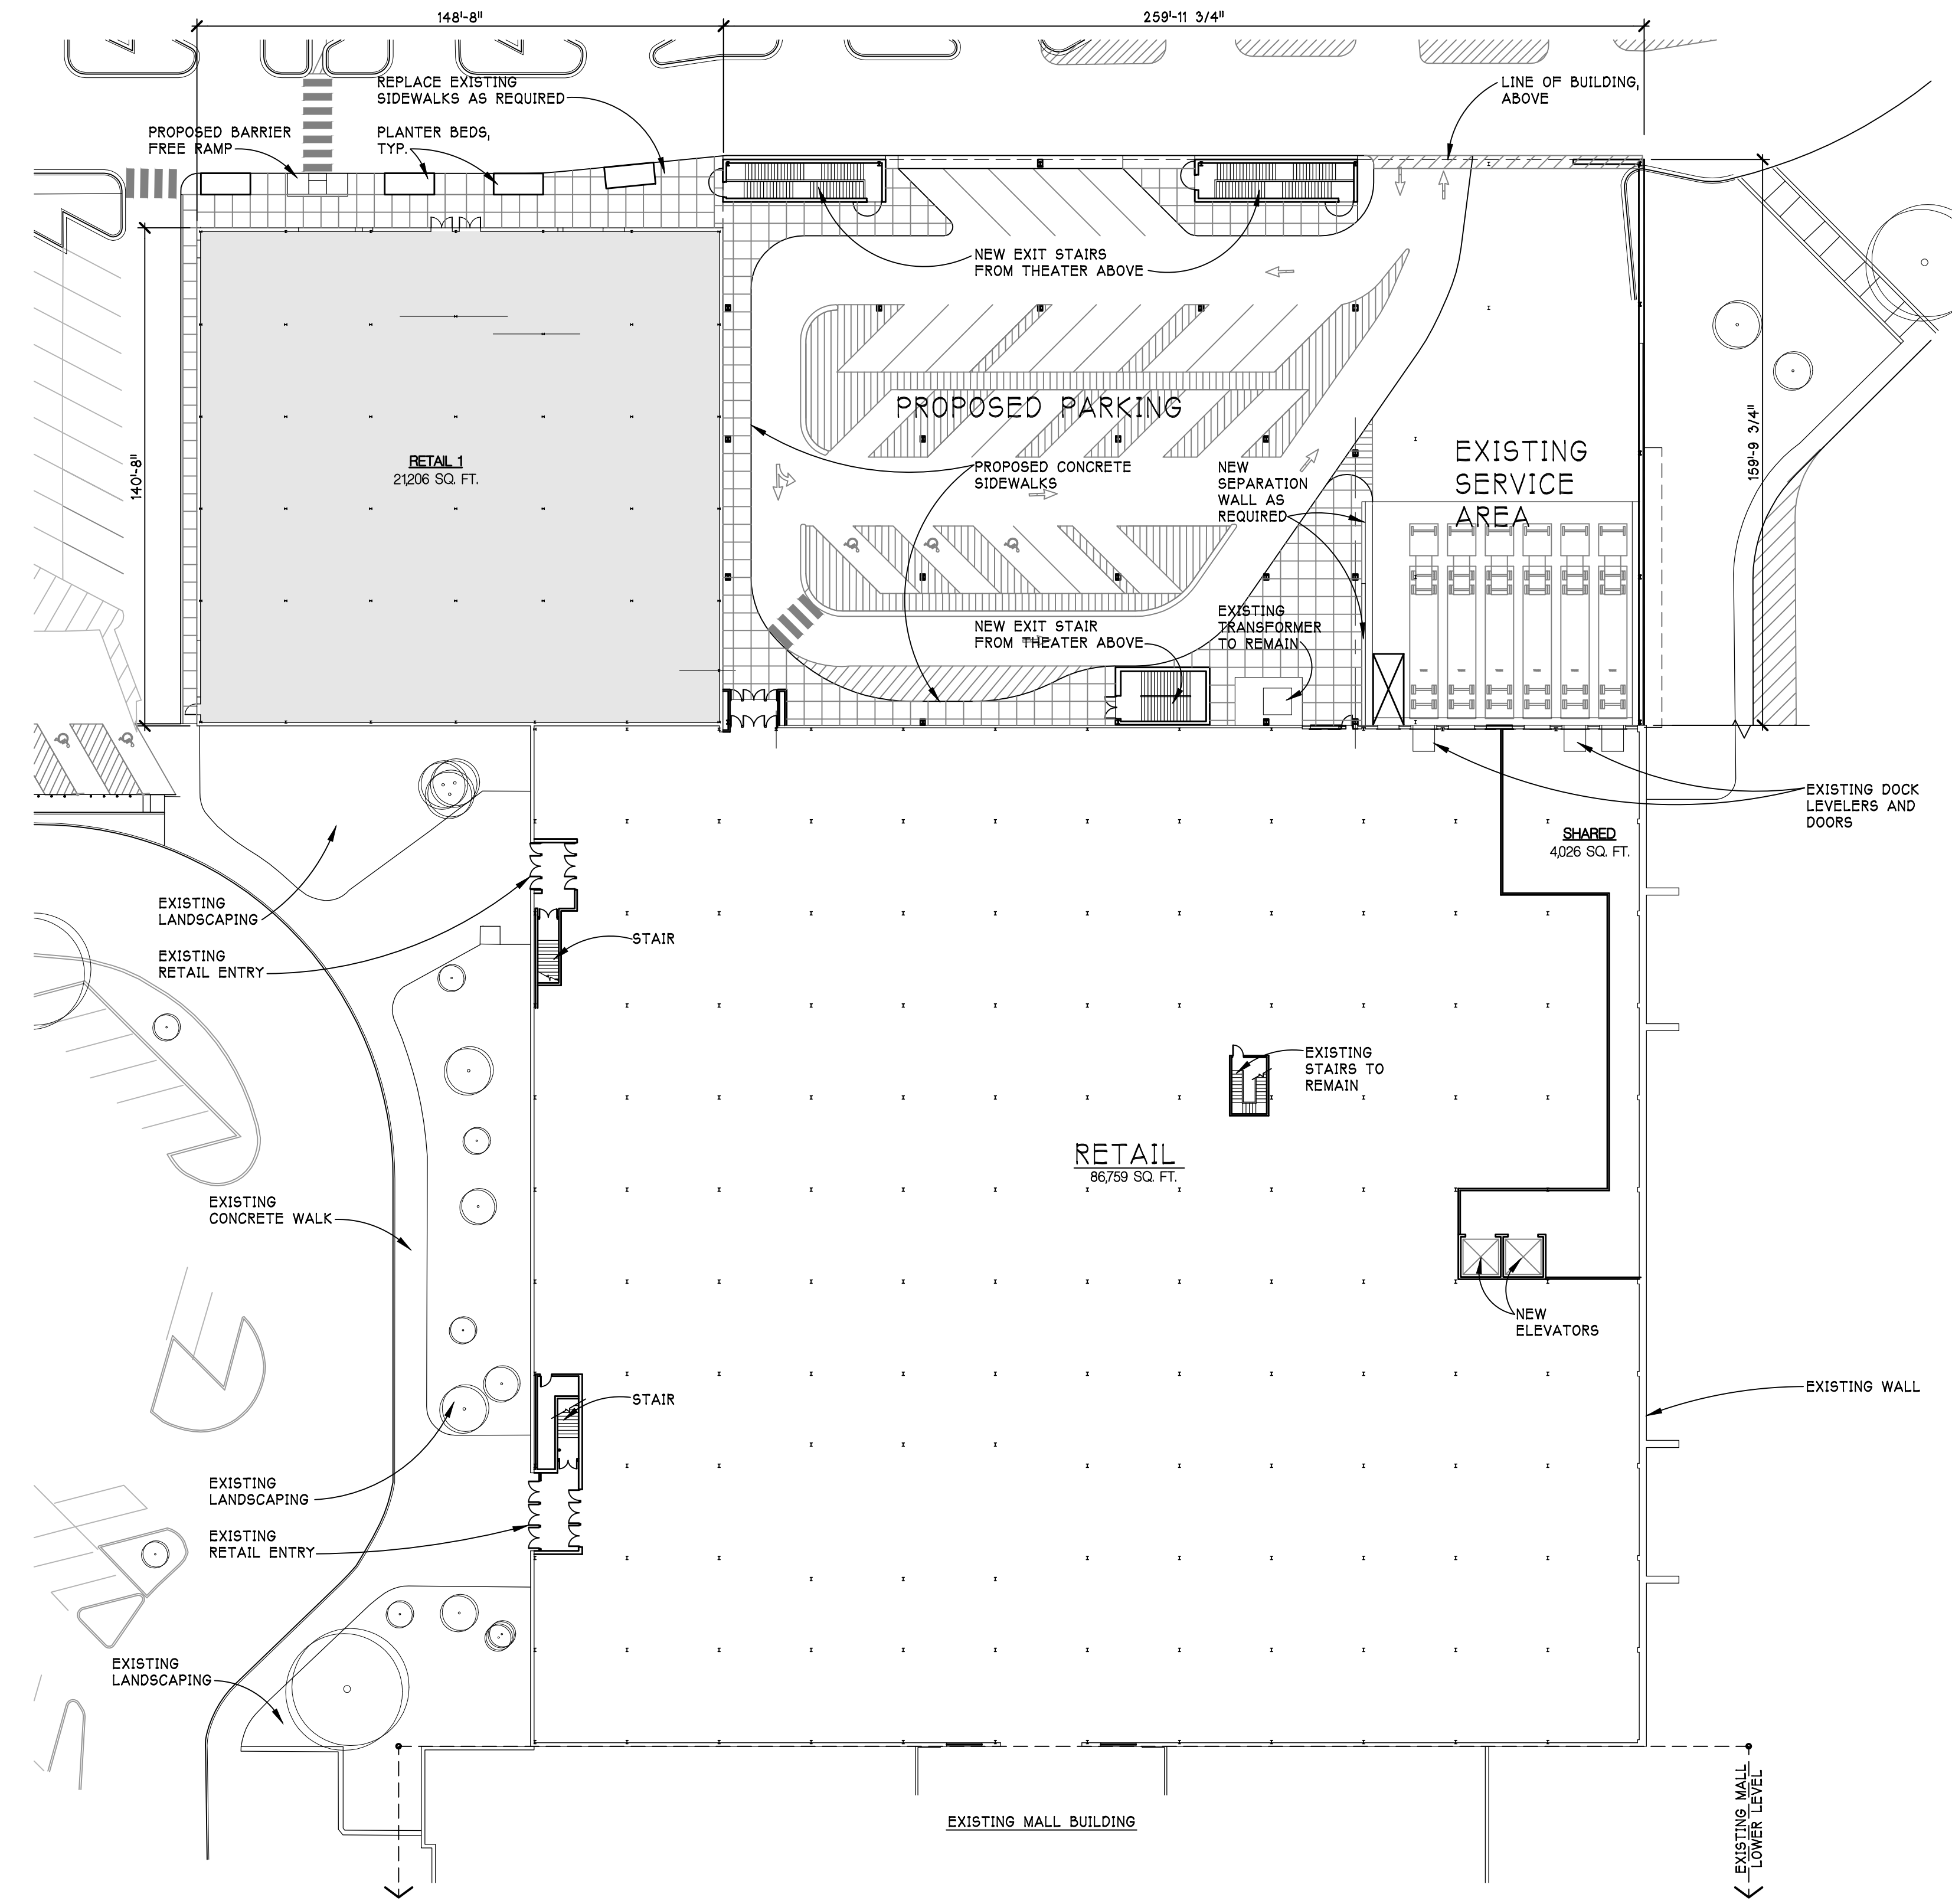


NOT FOR CONSTRUCTION

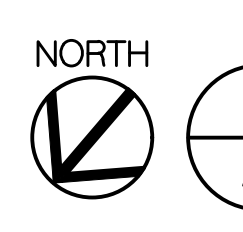

B1  
A-1

**LOWER LEVEL COMPOSITE PLAN**  
 SCALE - 1/32" = 1'-0"  
 (6/24/18)

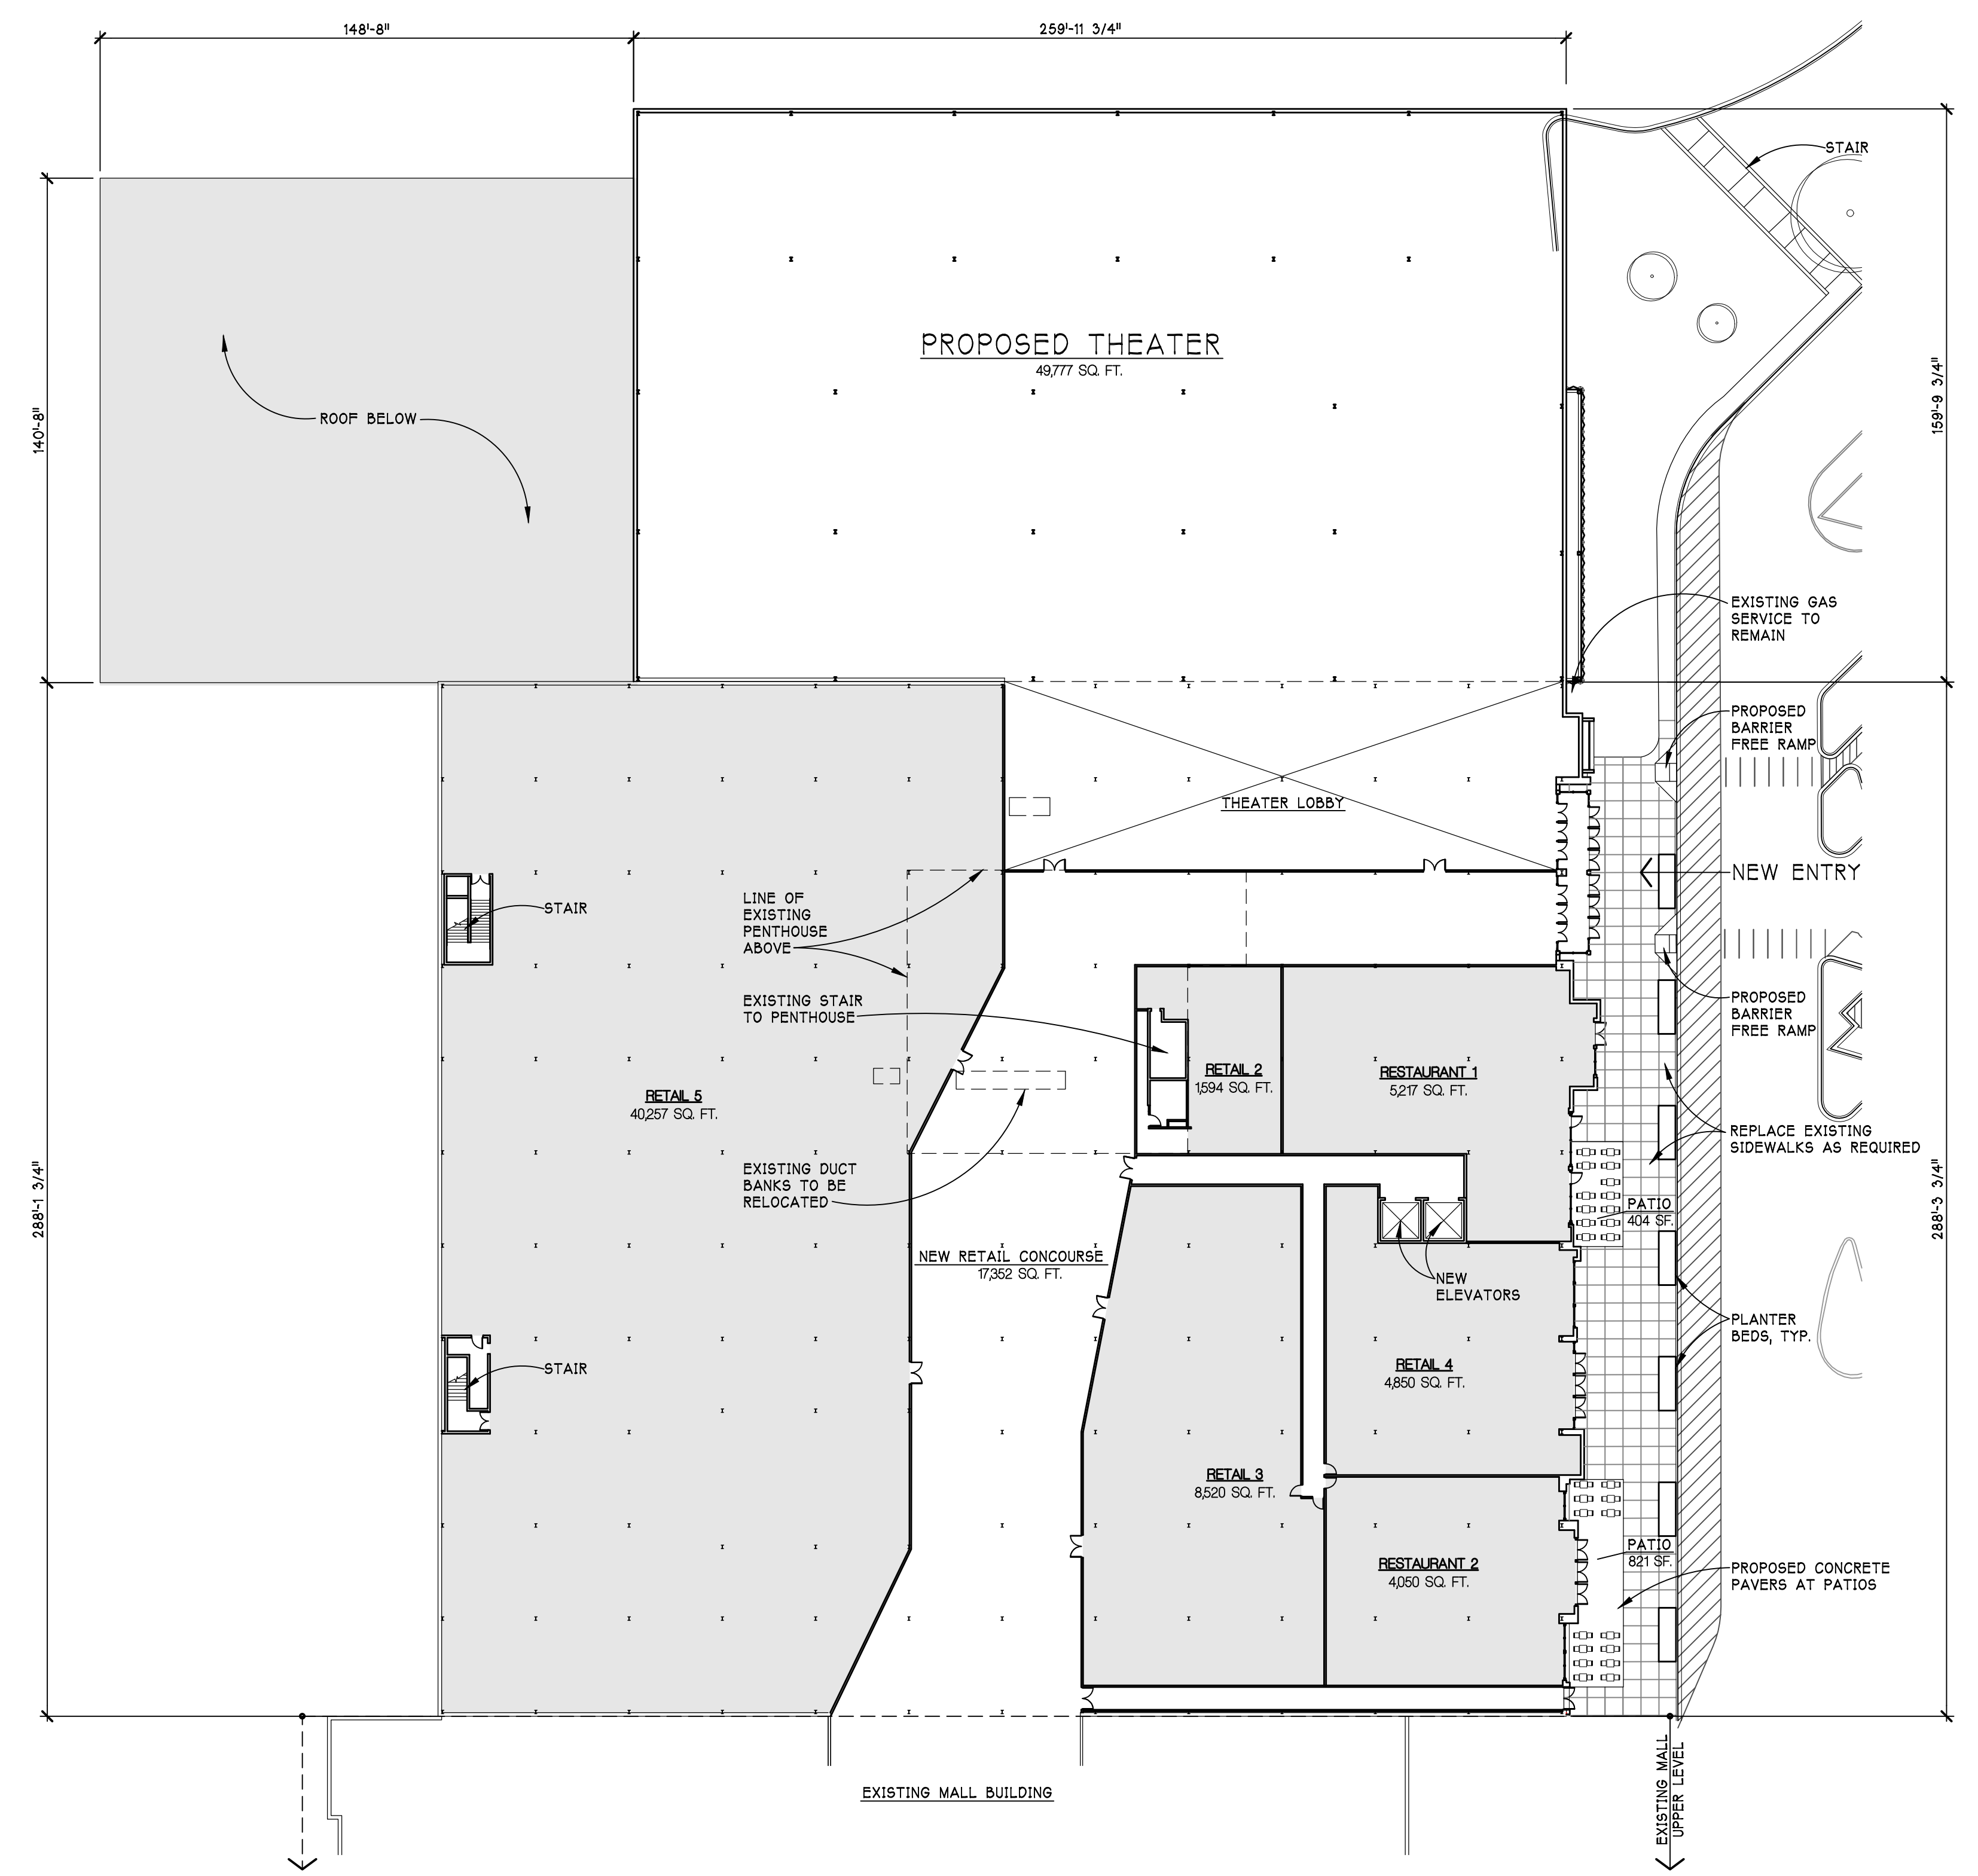

F1  
A-1

**UPPER LEVEL COMPOSITE PLAN**  
 SCALE - 1/32" = 1'-0"  
 (10/24/18)

Drawing: P:\2017\17437\Drawings\Site Plan Approval\CSH41.dwg  
 Date: Feb 14, 2018, 2:30pm Layout: A004 Printed by: jfandrides