


1	01-01-06	
2	07-30-07	Final
3	08-14-07	Rev 3
4	09-14-07	Final
5	11-05-07	Rev.4
6	01-25-08	Rev 5
7	04-28-08	Rev 6
8	06-17-08	Rev 7
9	06-24-08	FINAL


Issued For Permit:	20060101
Issued for Construction:	20060101
Checked By:	CC
Drawn By:	CC/CM/KK

I HEREBY CERTIFY THAT THE PLANS WERE PREPARED UNDER MY DIRECT SUPERVISION AND TO THE BEST OF MY KNOWLEDGE CONFORM TO THE BUILDING CODES AND ORDINANCES OF:


Orland Park
FOR SHEETS:
FOR SHEETS:
License Expires: 11-16-2008

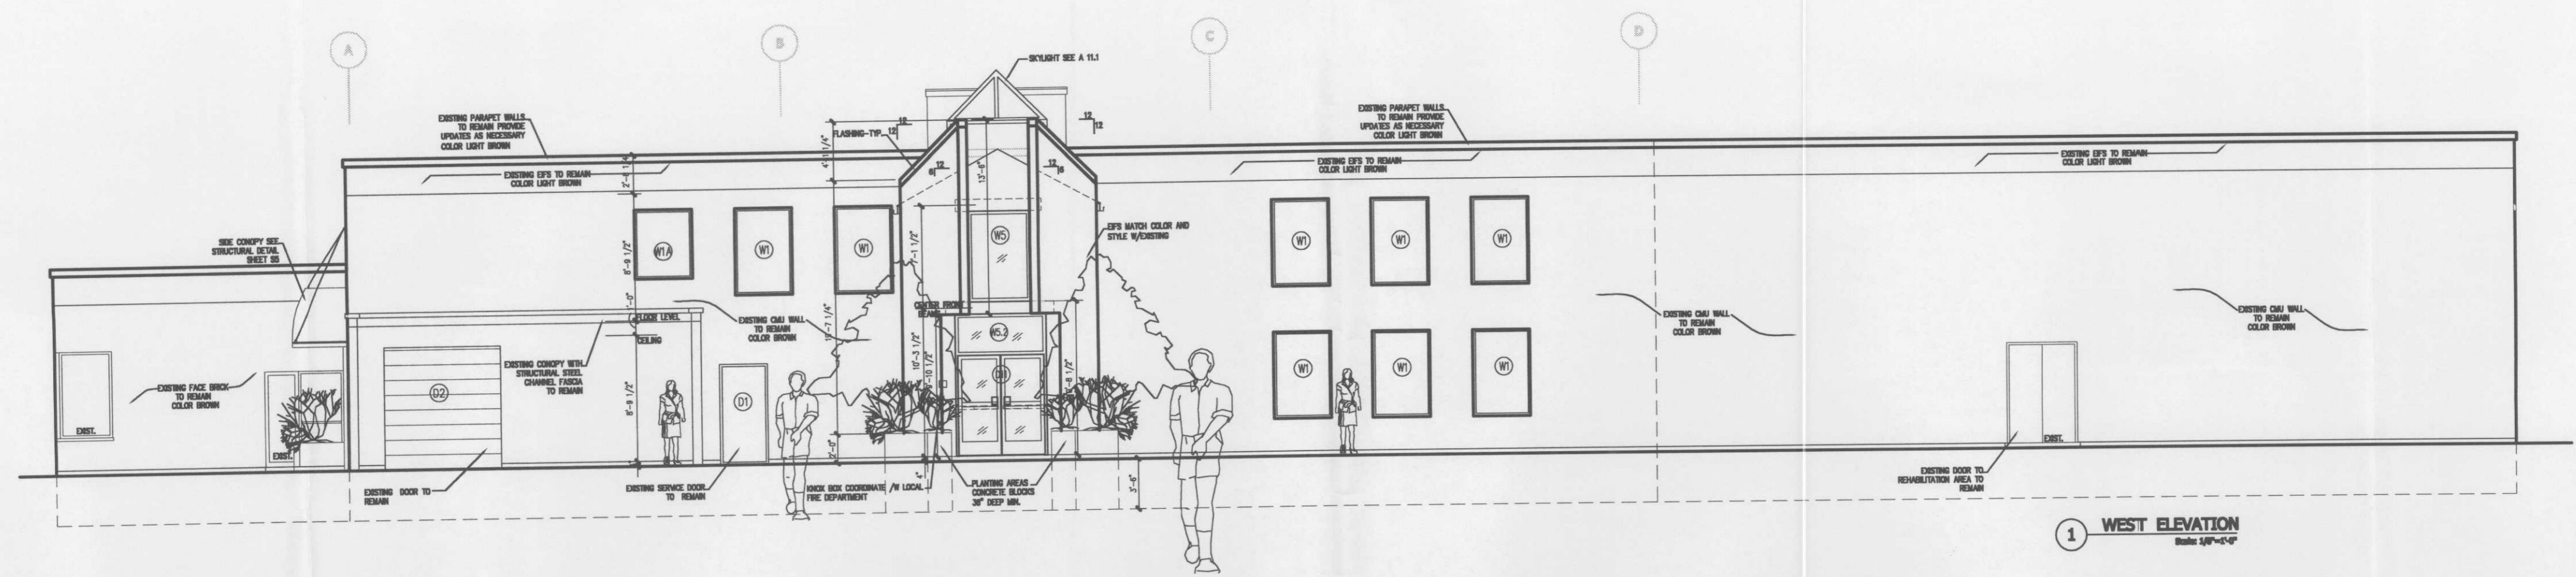


1 WEST ELEVATION
Scale 1/8"=1'-0"

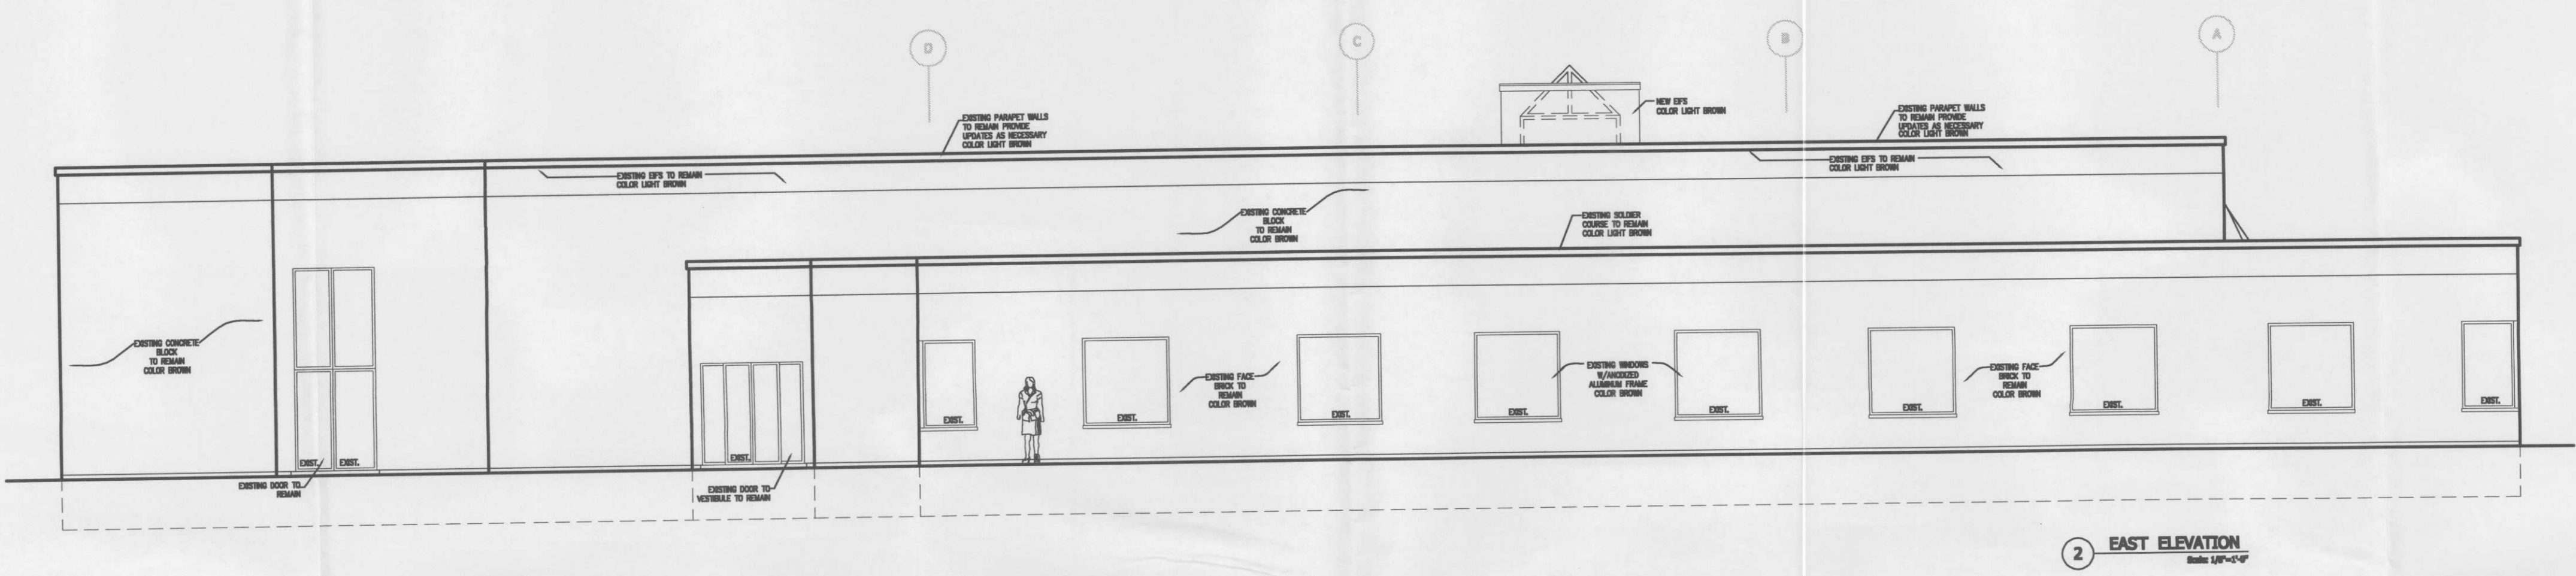

2 EAST ELEVATION
Scale 1/8"=1'-0"

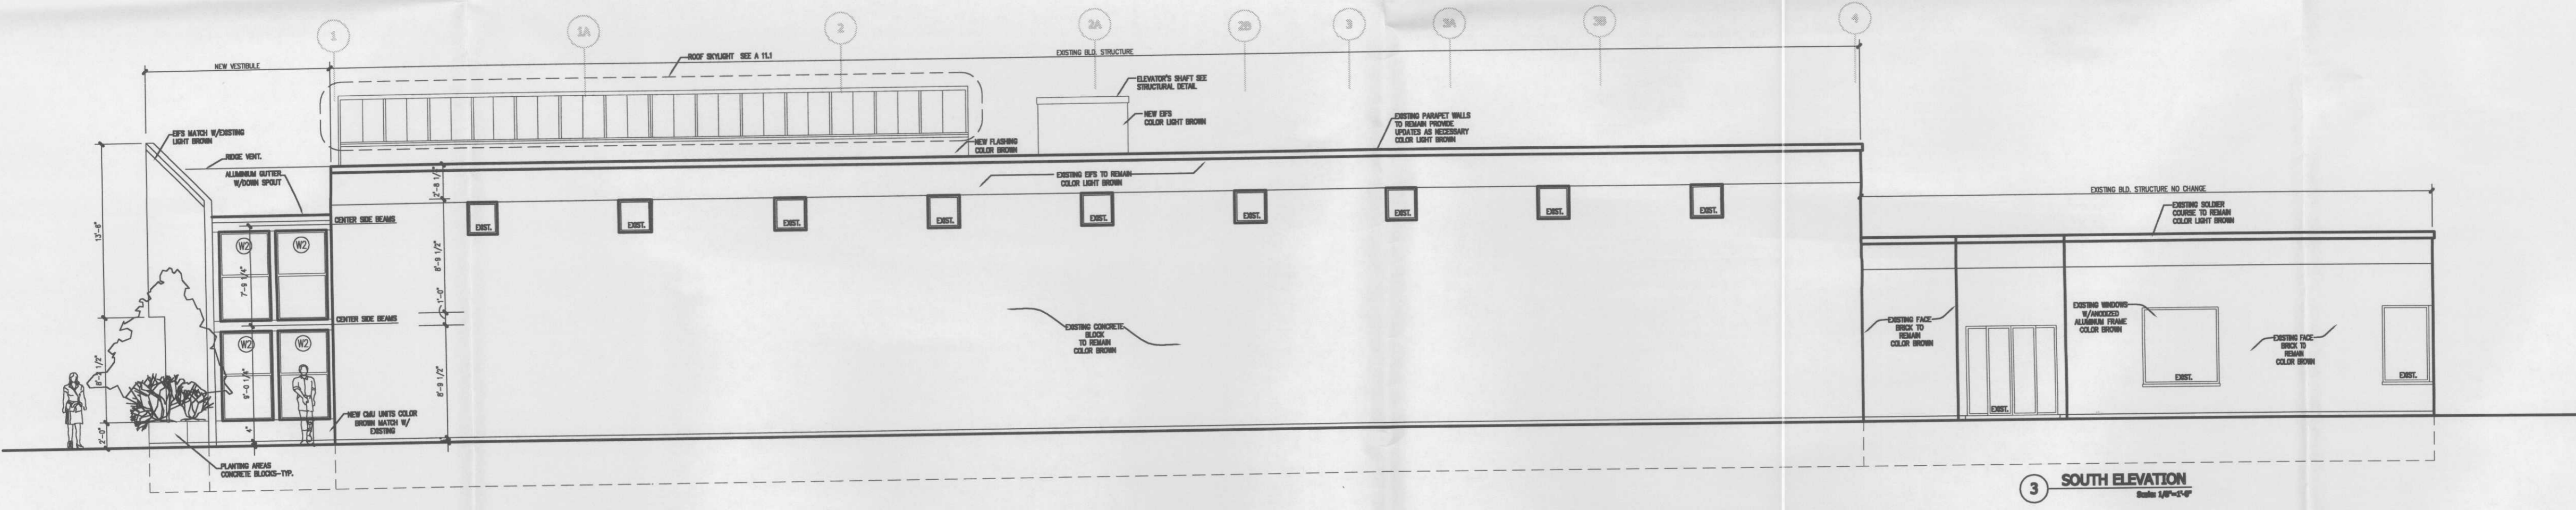

3 SOUTH ELEVATION
Scale 1/8"=1'-0"

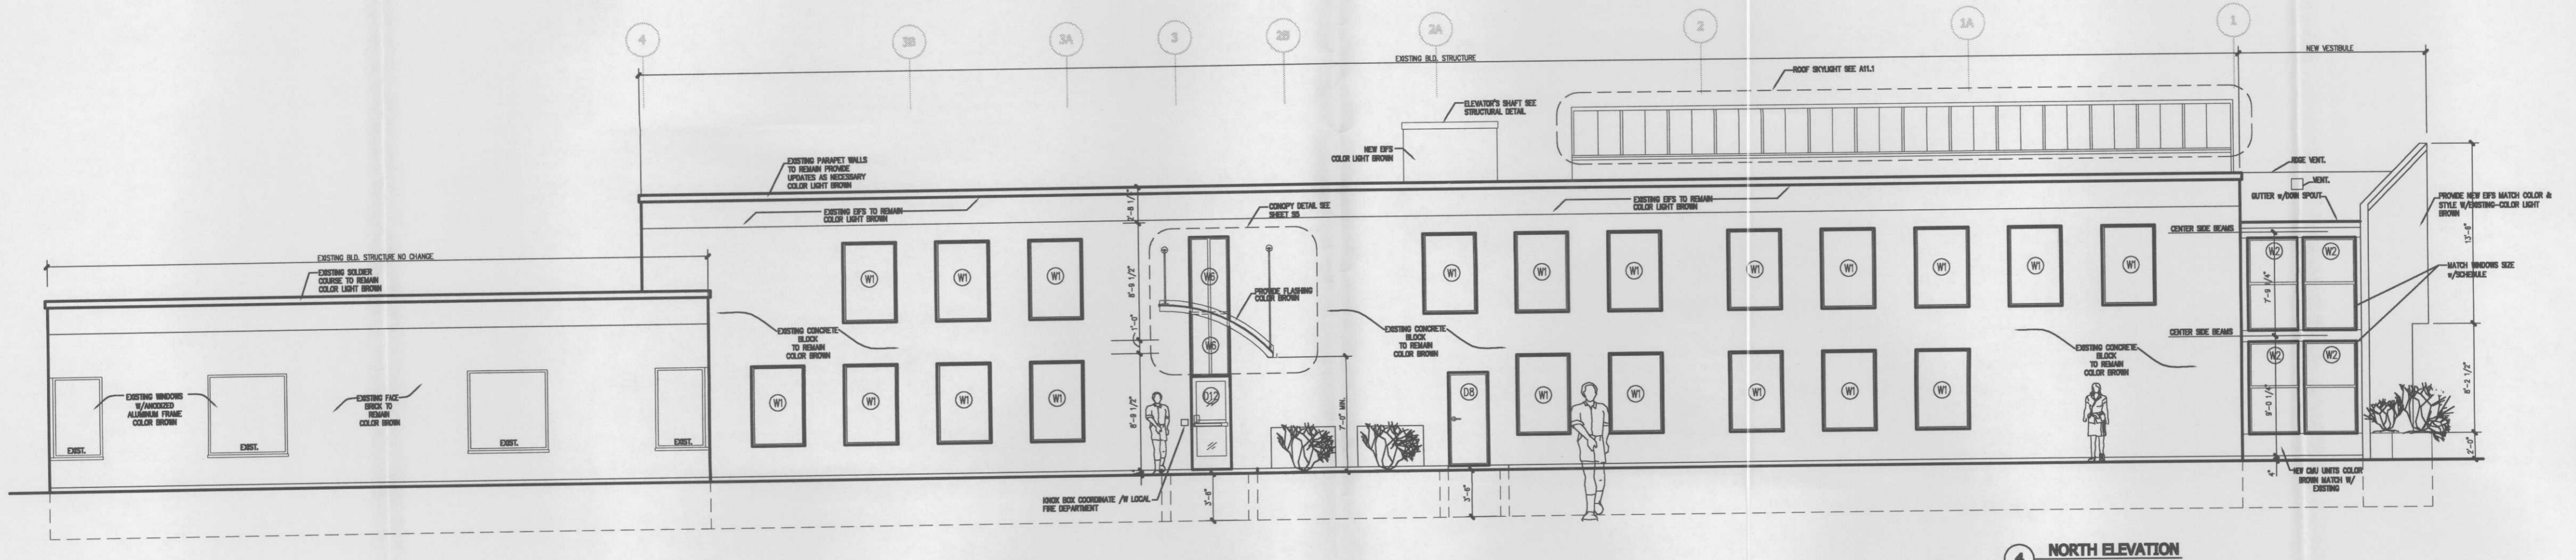

4 NORTH ELEVATION
Scale 1/8"=1'-0"

BOARD APPROVED
CASE NO. 2008-0036
DATE 7-7-08
W/CONDITIONS
W/O CONDITIONS

