


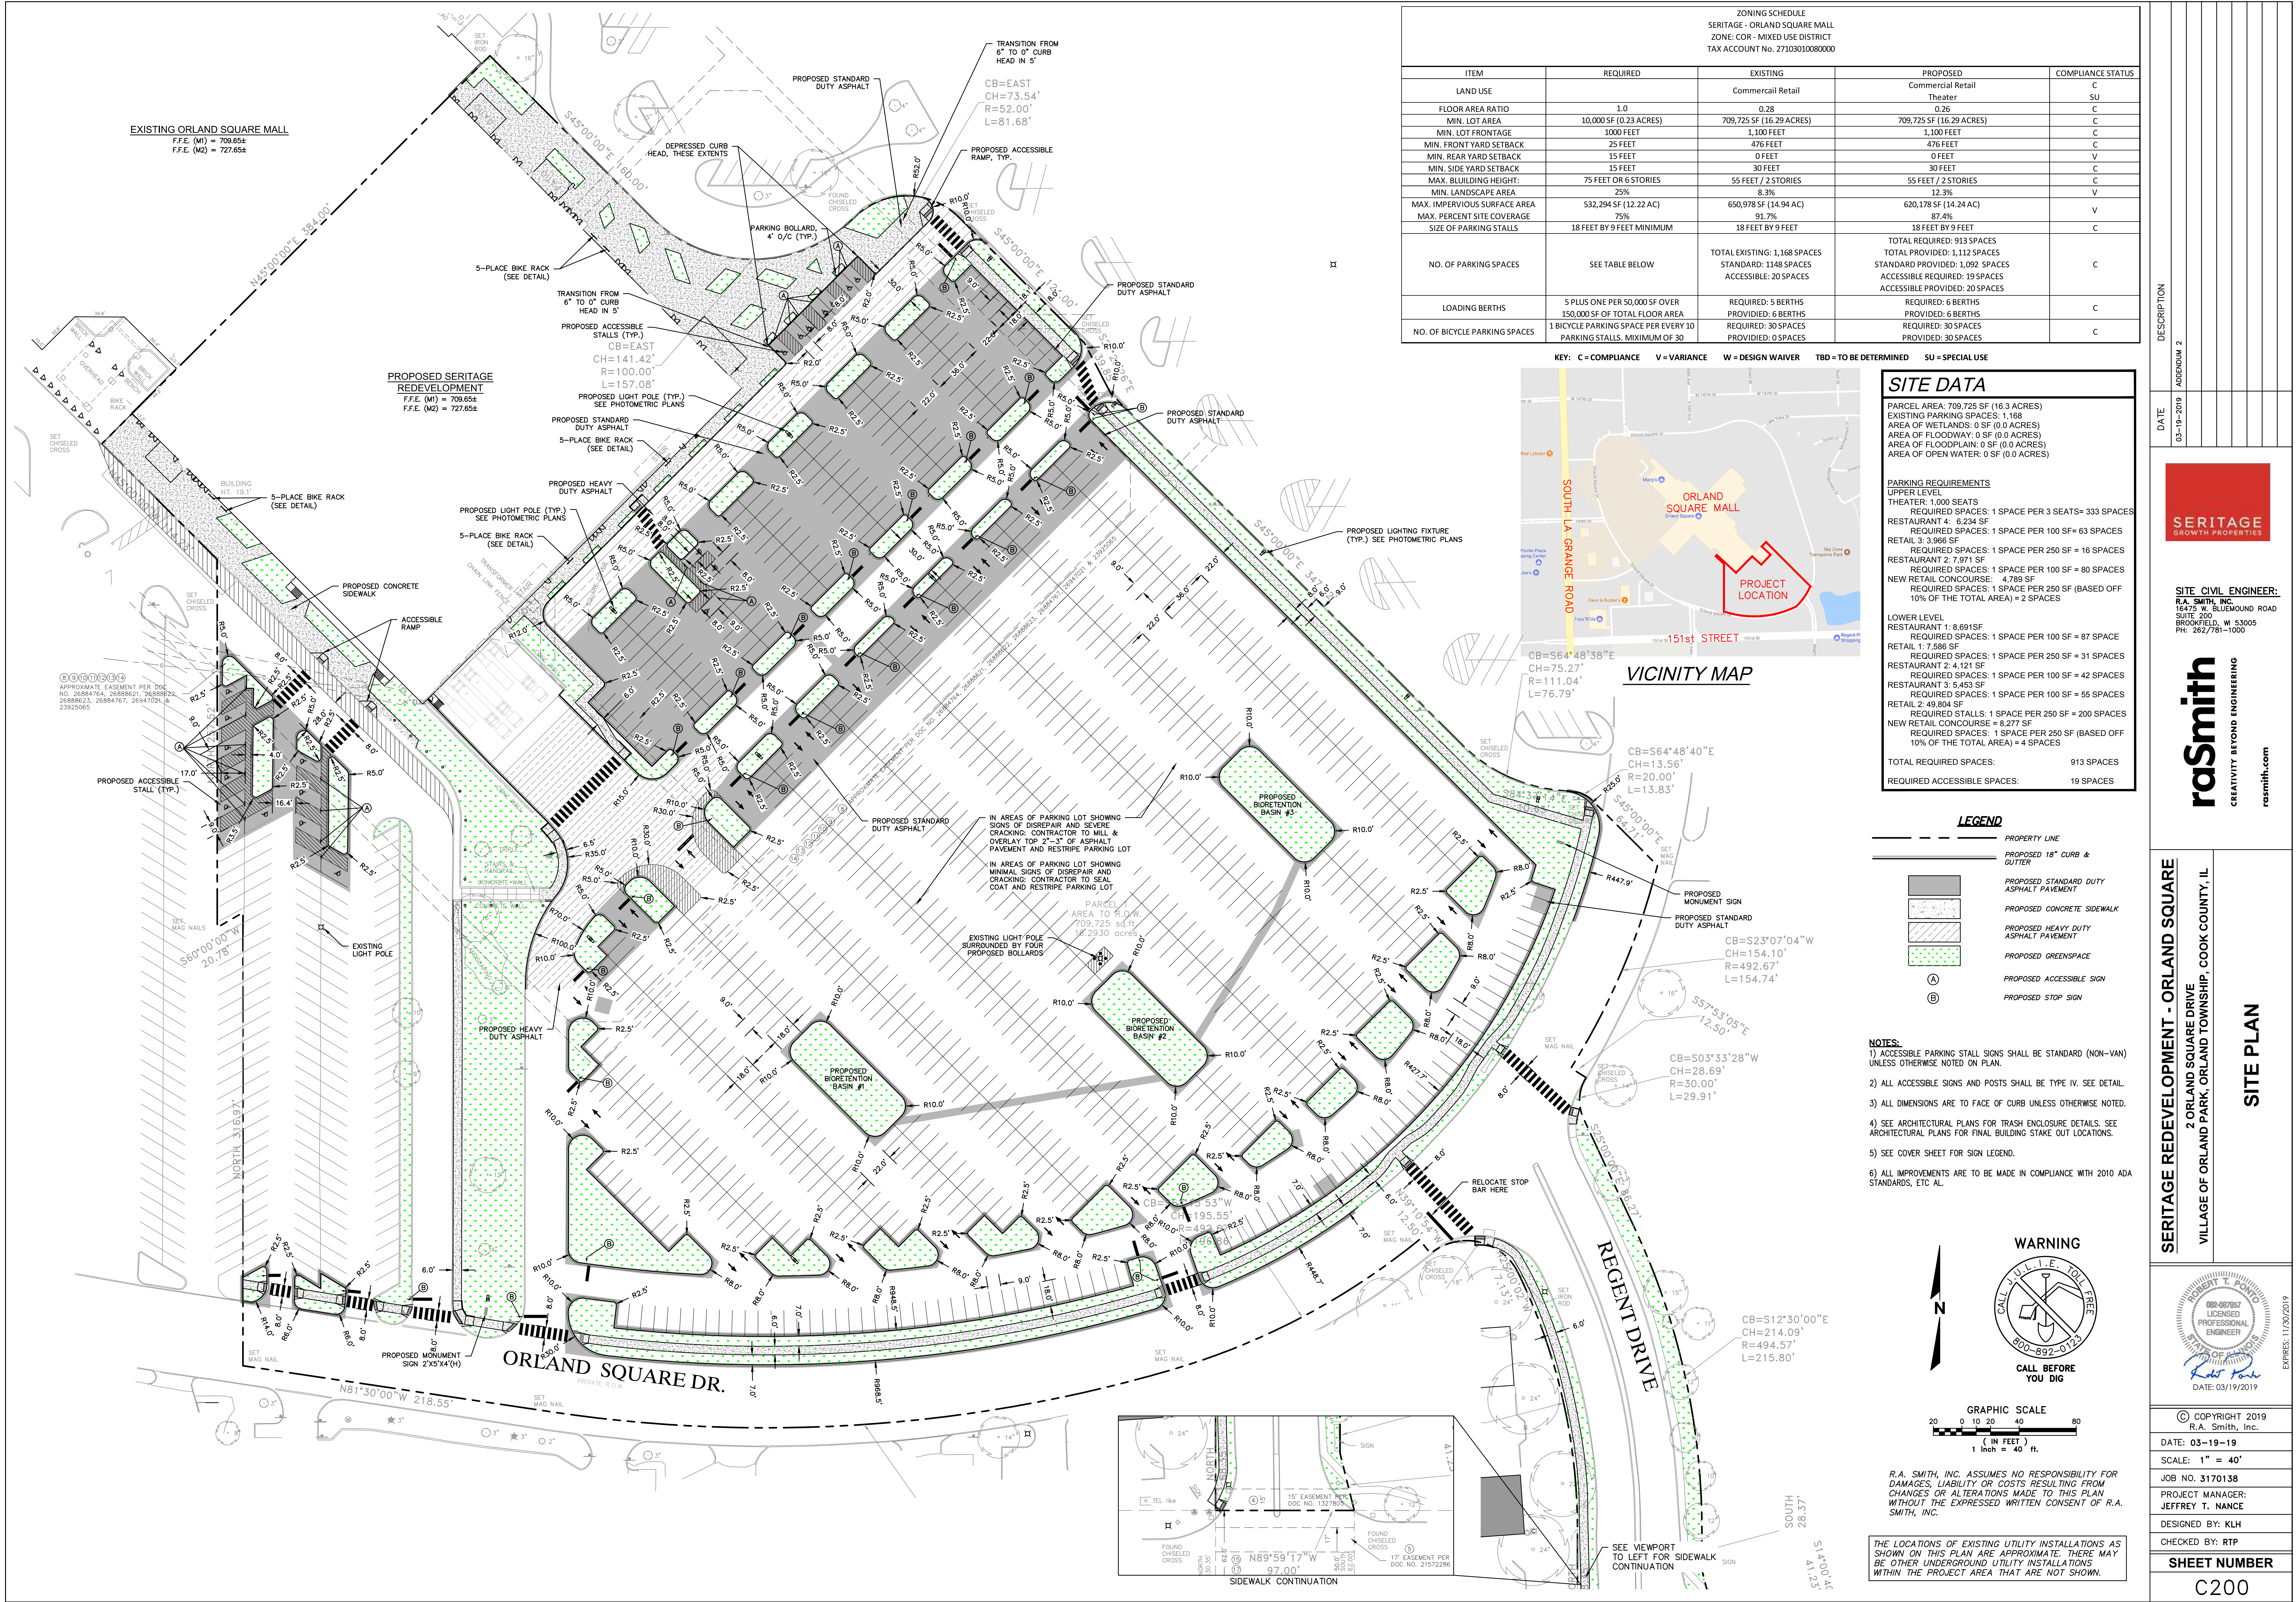

SERITAGE REDEVELOPMENT - ORLAND SQUARE
2 ORLAND SQUARE DRIVE
VILLAGE OF ORLAND PARK, ORLAND TOWNSHIP, COOK COUNTY, IL

SITE PLAN

DATE: 03-19-2019

DESCRIPTION: ADDENDUM 2

SITE CIVIL ENGINEER:
R.A. SMITH, INC.
16475 W. BLUEMOUND ROAD
SUITE 200
BROOKFIELD, IL 60505
PH: 262.781-1000

raSmith
CREATIVITY BEYOND ENGINEERING
rasmith.com

© COPYRIGHT 2019
R.A. Smith, Inc.
DATE: 03-19-19
SCALE: 1" = 40'
JOB NO. 3170138
PROJECT MANAGER:
JEFFREY T. NANCE
DESIGNED BY: KLH
CHECKED BY: RTP

SHEET NUMBER
C200

EXPRESS: 1/20/2019