
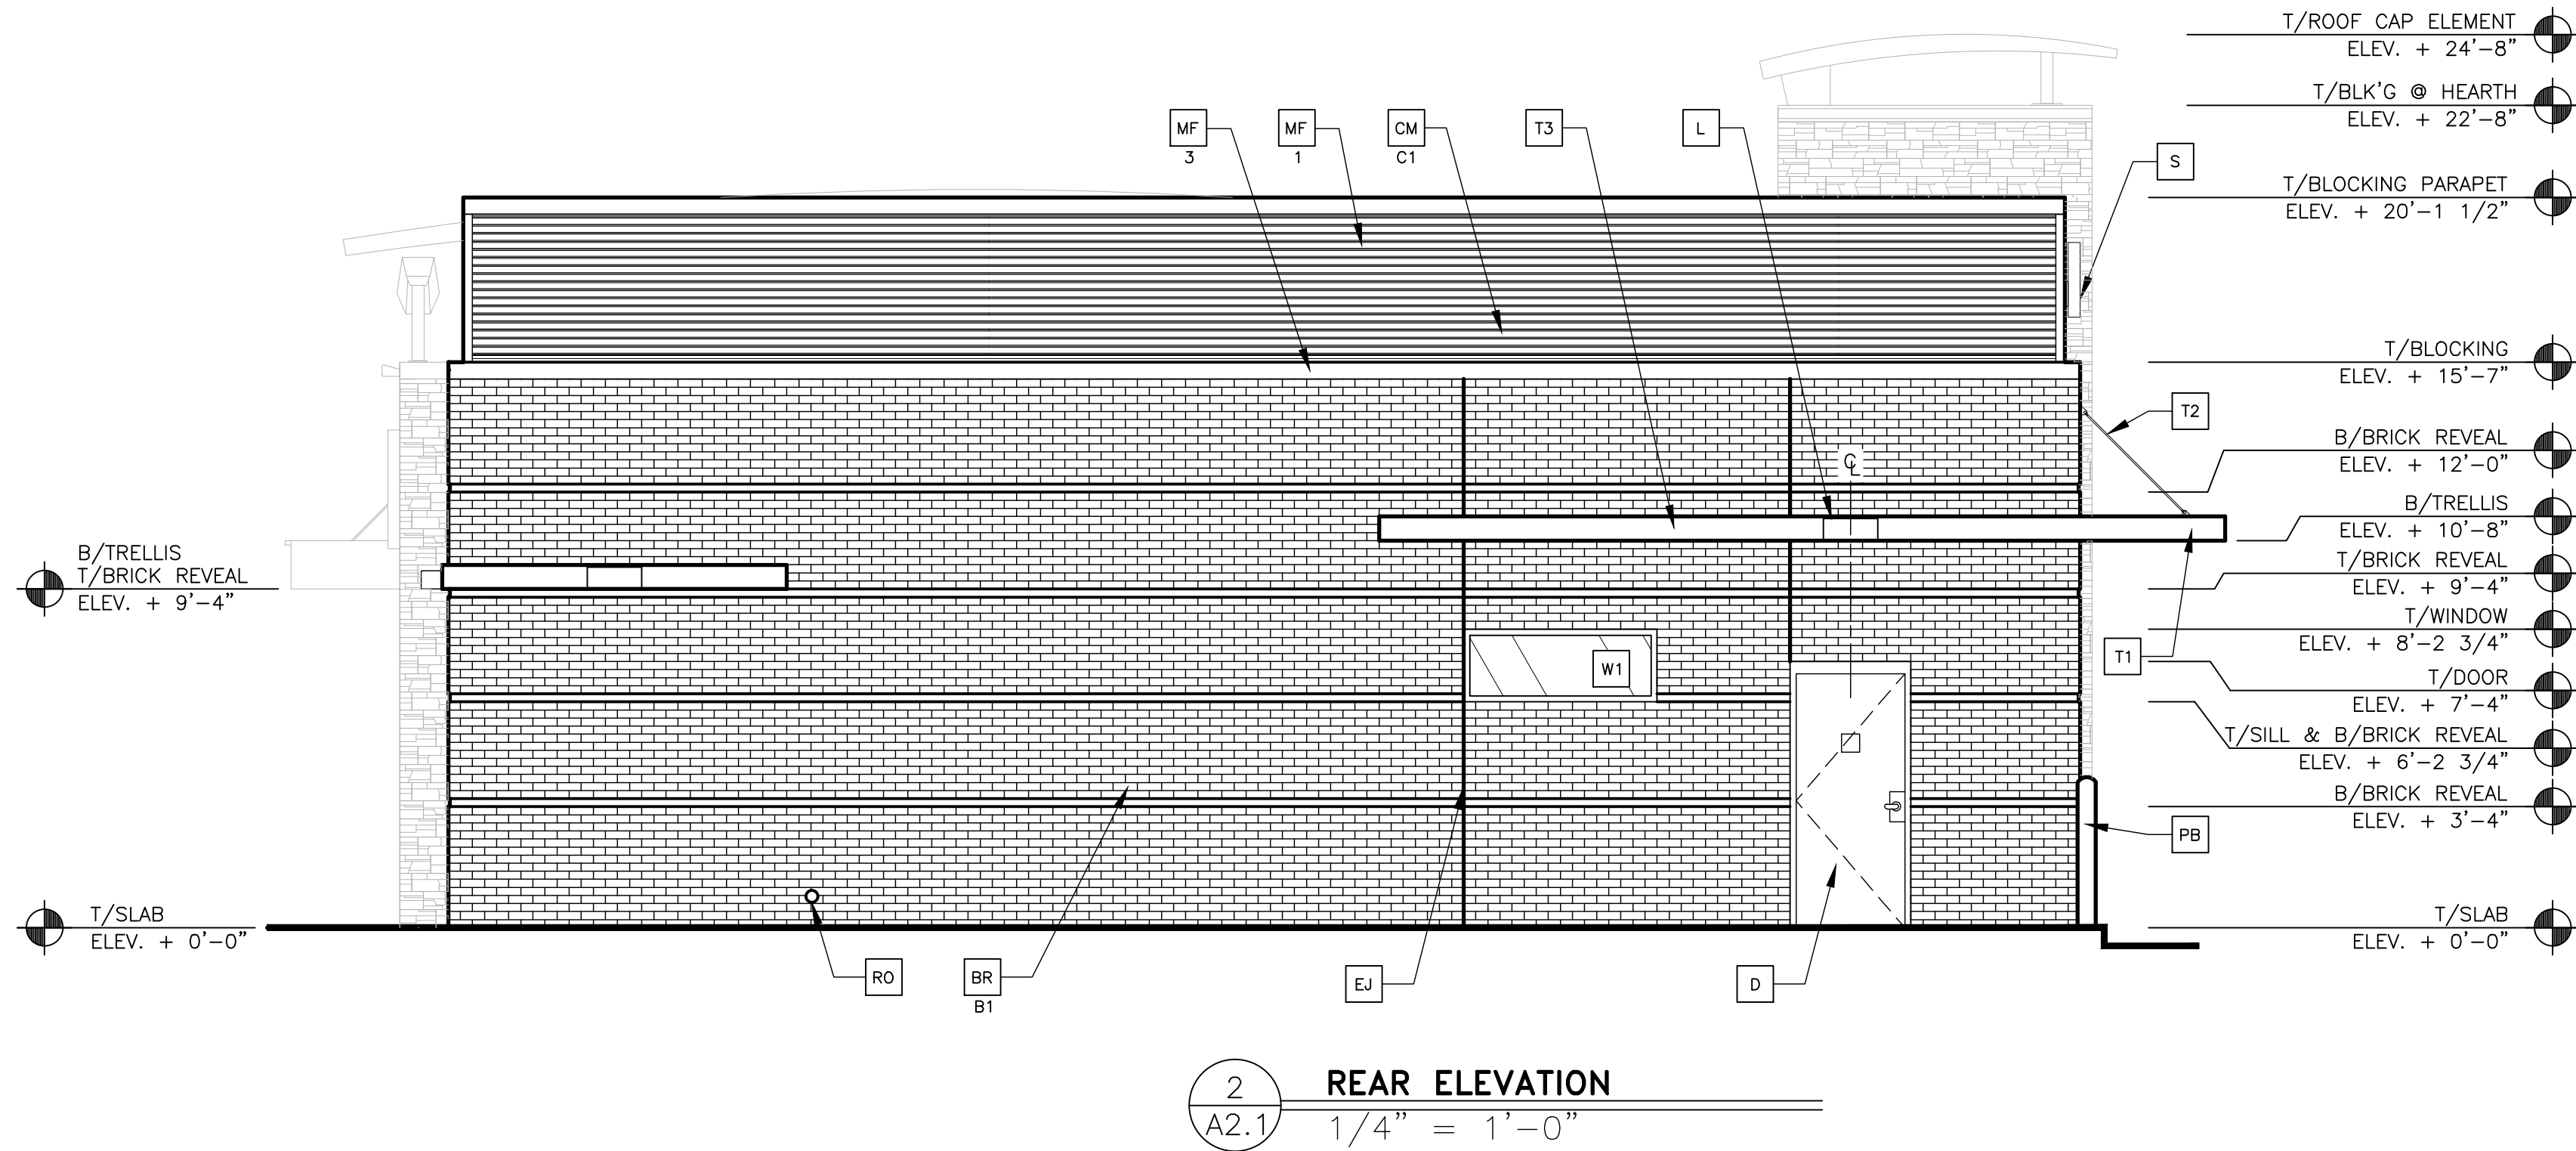


K:\DW CENTRAL\CH\012-0280-00-0 ORLAND PARK, IL - LAGRANGE RD (CORE STATES)\012-0280-00-1 ORLAND PARK, IL - LAGRANGE - PRELIMINARY A-ELEV.DWG 07-26-2013 08:26

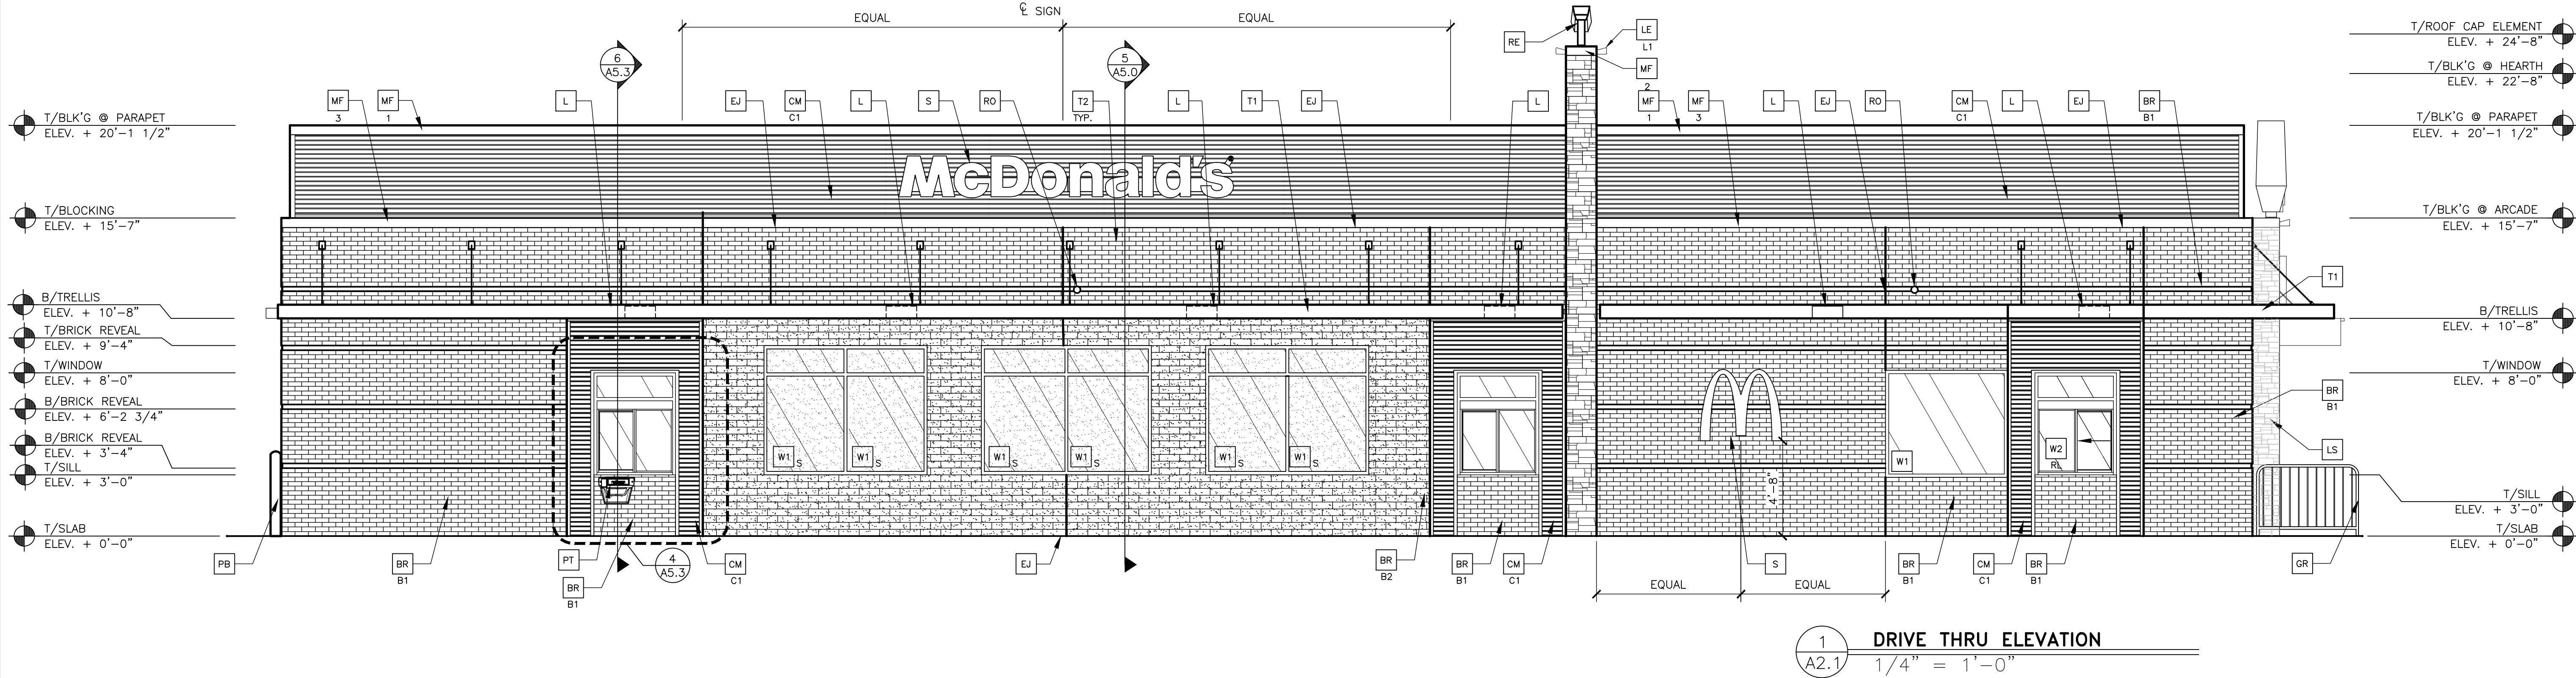

#### KEY NOTES:

BR FACEBRICK

B1-COLOR:  
B1 = "RUBIGO RED VELOUR" BY BELDEN OR EQUAL  
B2 = "MODULAR MIDLAND BLEND A" BY BELDEN OR EQUAL

C1 ALUMINUM CANOPY SYSTEM (COLOR: GOLD)

C2 ALUMINUM CANOPY TIE-BACK SYSTEM

CM CORRUGATED METAL PANEL - SEE 1B/A5.0

C1-COLOR:  
C1 = "CITYSCAPE" BY METAL-ERA

D HOLLOW METAL DOOR - PAINT TO MATCH COLOR OF SURROUNDING MATERIAL

EJ EXPANSION JOINT, SEE DETAIL 7/A4.1

FB CO2 BULK CO2 FILL BOX (EOPM SCHEDULE ITEM 49.00)  
CO2 CO2 = BULK OIL FILL BOX (EOPM SCHEDULE ITEM 700.18) -  
BO = CONFIRM USE WITH MCD PROJECT MANAGER

GR GUARD RAIL -SEE SITE PLAN FOR EXACT LOCATION AND LENGTH

L LIGHT FIXTURE (WALL SCONCE) - SEE ELECTRICAL

LE ACCENT LIGHTING - SEE ELECTRICAL

L1-LED LIGHT:  
L1 = UP AND DOWN FIXTURE  
L2 = DOWN ONLY FIXTURE  
L3 = INTEGRAL CANOPY FIXTURE  
L4 = UP ONLY FIXTURE

LS QUARRIED STONE BY ARRISGRAFT  
OLD COUNTRY BUILDING STONE; SUGARCANE  
-MORTAR COLOR TO MATCH

ML METAL LETTERING - BY OTHERS

MF METAL FASCIA - COLOR TO MATCH CORRUGATED METAL PANEL - SEE 1/A5.0  
1-TYPE:  
1 = PRE-FAB ANCHOR-TITE FASCIA  
2 = PRE-FAB CUSTOM ARCADE FASCIA  
3 = PRE-FAB MASONRY CAP FASCIA

PB PIPE BOLLARD - PAINTED YELLOW

PT (RMHC) COIN COLLECTOR  
UNIT ##WPT DT2000 STD  
CALL 1-888-743-7435 TO ORDER

RE ROOF CAP ELEMENT BY OTHERS

RO ROOF DRAIN OVERFLOW PIPE PAINT TO MATCH SURROUNDING MATERIAL

T1 ALUMINUM TRELLIS SYSTEM

T2 TRELLIS TIE-BACK SYSTEM

T3 ALUMINUM TRELLIS 2" x 8" WALL FASCIA SYSTEM  
- REFER TO SIM. DETAIL 3 ON SHEET A5.1

S McDONALD'S SIGNAGE BY OTHERS - UNDER SEPARATE PERMIT.

W1 EXTERIOR WINDOW ASSEMBLY - TEMPERED GLASS  
- SEE ASSEMBLY NOTES

W1 EXTERIOR WINDOW ASSEMBLY - SEE A5.0

S-S = SPANDREL GLASS

W2 DRIVE-THRU WINDOW BY READY ACCESS 600 SERIES, 36" SERVICE  
HEIGHT WITH TRANSOM - MANUAL OPEN; ELECTRONIC RELEASE

XX SLIDE DIRECTION: RL = RIGHT TO LEFT  
LR = LEFT TO RIGHT

PREPARED BY:

©2013 McDonald's USA, LLC

**McDonald's USA, LLC**  
These drawings and specifications are the confidential and proprietary property of McDonald's USA, LLC and shall not be copied or reproduced without the written consent of McDonald's USA, LLC. The drawings are for use on this specific project only and are not to be used for any other project without the written consent of McDonald's USA, LLC. Use of these drawings for reference or example on another project requires the written consent of McDonald's USA, LLC. The drawings are not to be used for the contract documents for reuse on another project is not authorized.

PREPARED FOR:

DRAWN BY:

STD ISSUE DATE

2013\_06

REVIEWED BY:

DATE ISSUED

MM DD YYYY

SITE ADDRESS

1445 LAGRANGE RD

ORLAND PARK, IL

TITLE  
2013 STANDARD BUILDING  
4597-STEEL/STEEL

SHEET NO.  
A2.1  
ELEVATIONS

DESCRIPTION  
STEEL BEARING WALLS W/4" BRICK EXTERIOR FINISH  
STEEL ROOF TRUSS FRAMING  
STONE EXTERIOR FINISH ARCADE/ENTRY

DATE  
012-0280.00.1

BY