


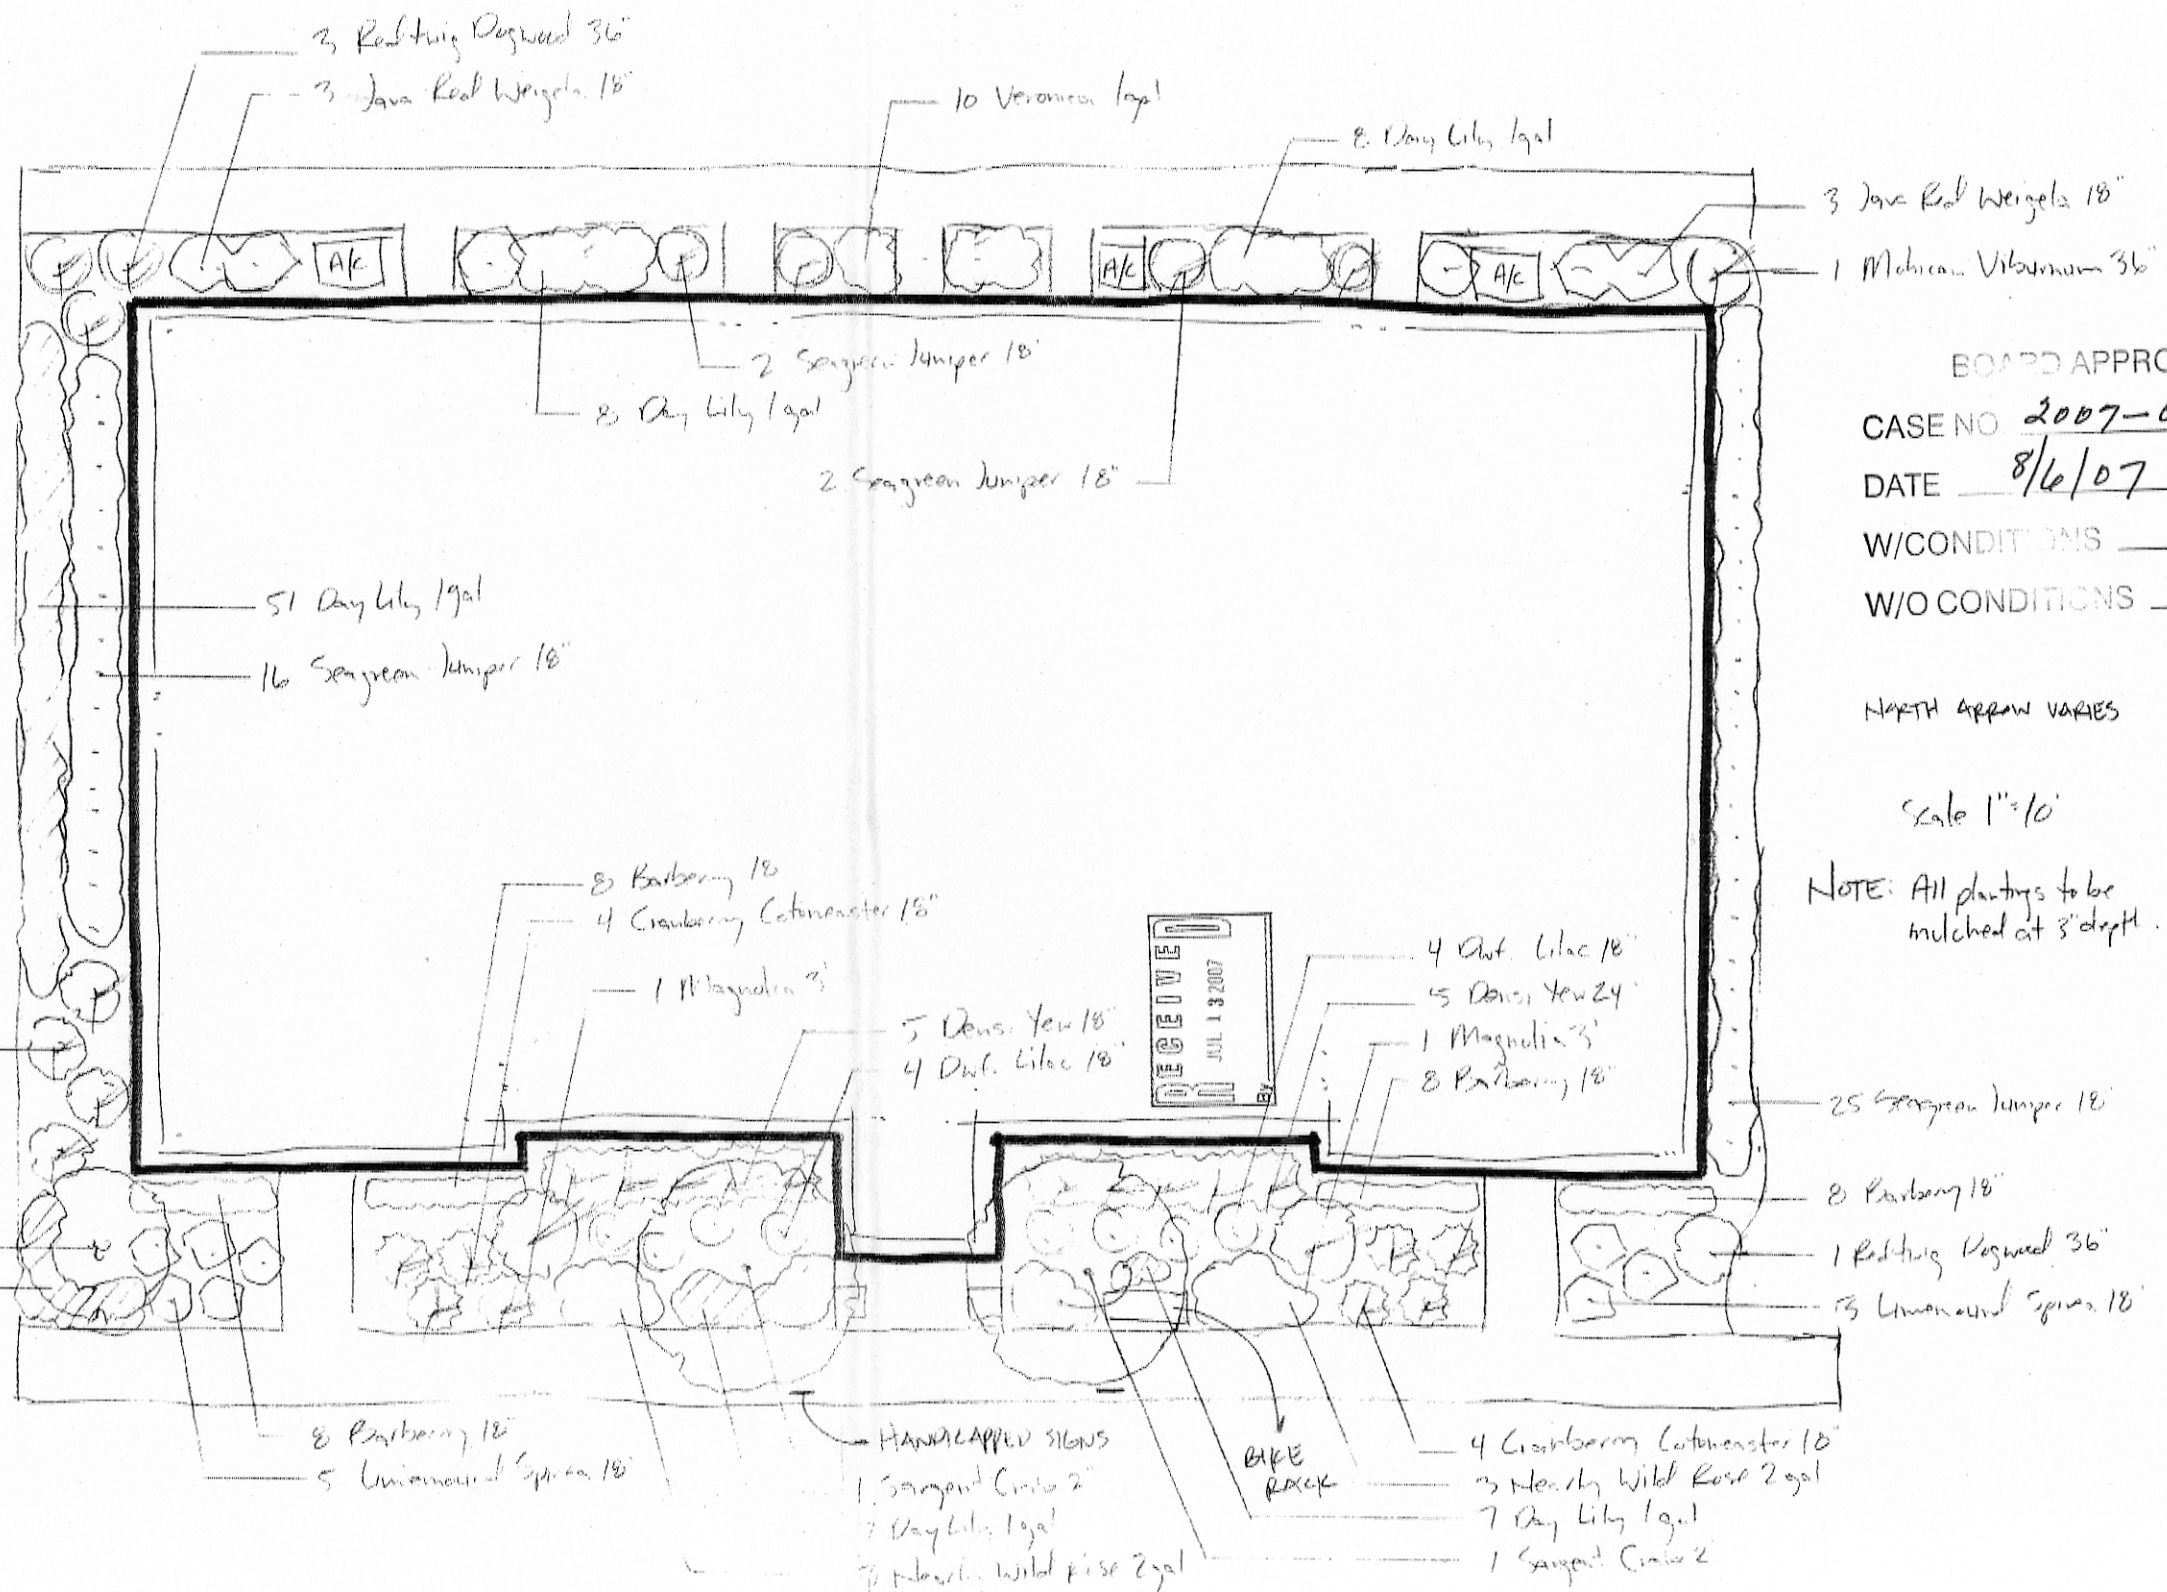

BOARD APPROVED

CASE NO. 2007-0467.0

DATE 8/6/07

W/CONDITIONS ☐

W/O CONDITIONS ☒

NORTH ARROW VARIES

Scale 1"=10'

NOTE: All plantings to be mulched at 3" depth.

10765 W. 163rd Pl. Orland Park, IL 60467 (708) 349-1500		GLEN OAKS INDUSTRIAL PARK	
		DATE 11.13.06	SCALE 1"=10'
LOT 14 FOUNDATION PLANTING		DRAWING NUMBER	
Orland Park, IL			