

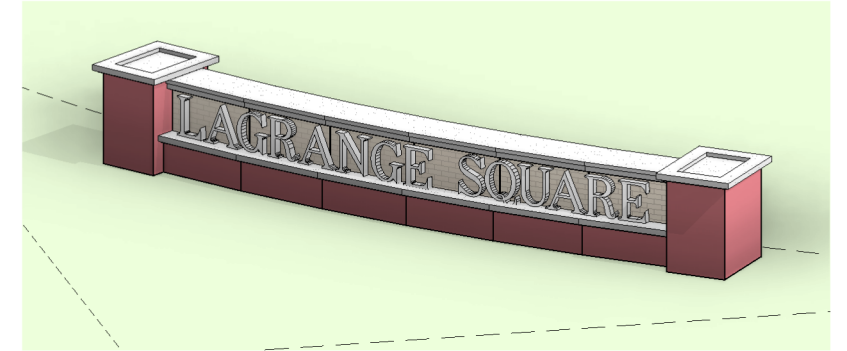


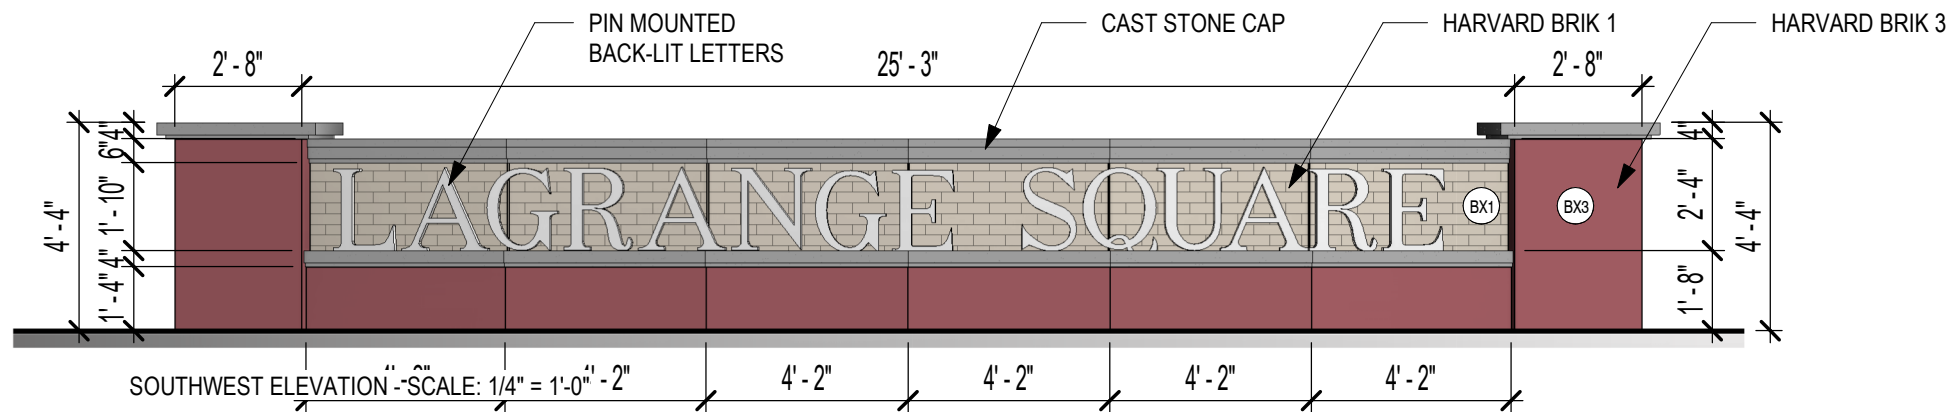

1 LANDSCAPE FEATURE ELEVATION

SCALE: 1/4" = 1'-0"

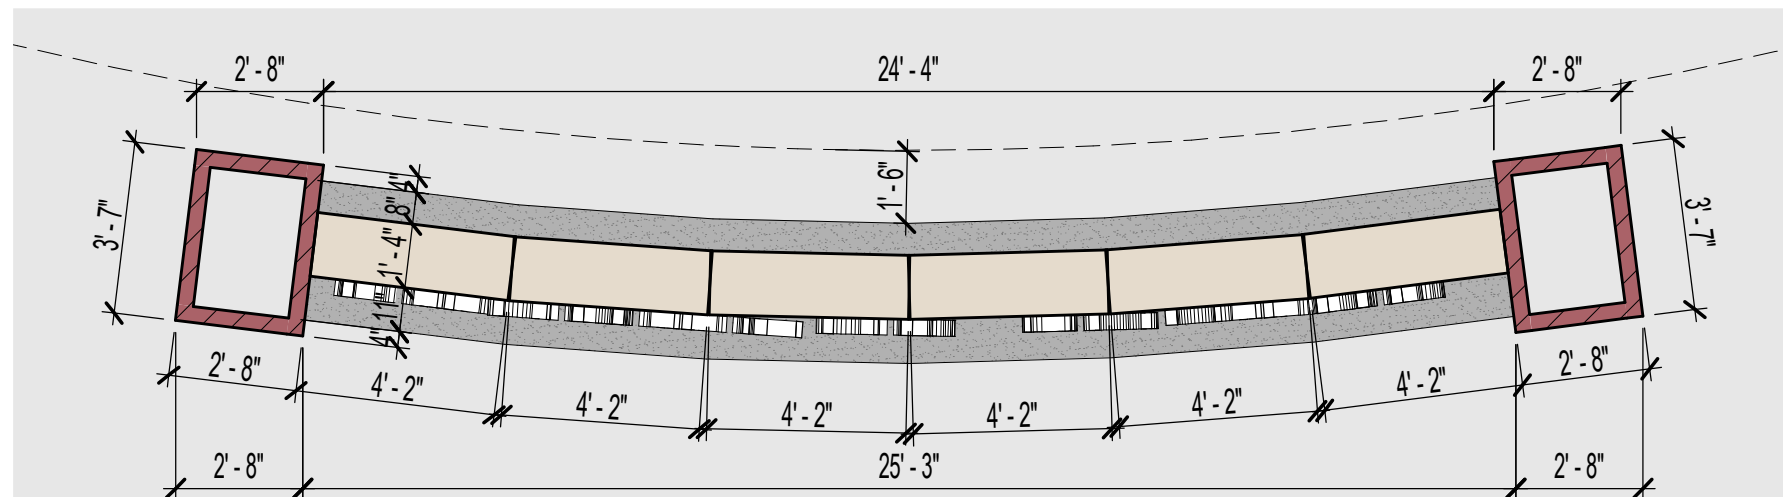


2 LANDSCAPE FEATURE

SCALE: 1/4" = 1'-0"

GROUND FLOOR PLAN - SCALE: 1/8" = 1'-0"



OKW ARCHITECTS
600 W. Jackson, Suite 250
Chicago, IL 60661

 

PROJECT

SCALE: 1/4" = 1'-0"
0' 1' 2' 4'




KEY DEVELOPMENT
PARTNERS, LLC

LAGRANGE SQUARE


45 ORLAND SQUARE DRIVE ORLAND PARK, IL

12/06/2019 Project #: 19083


A-3

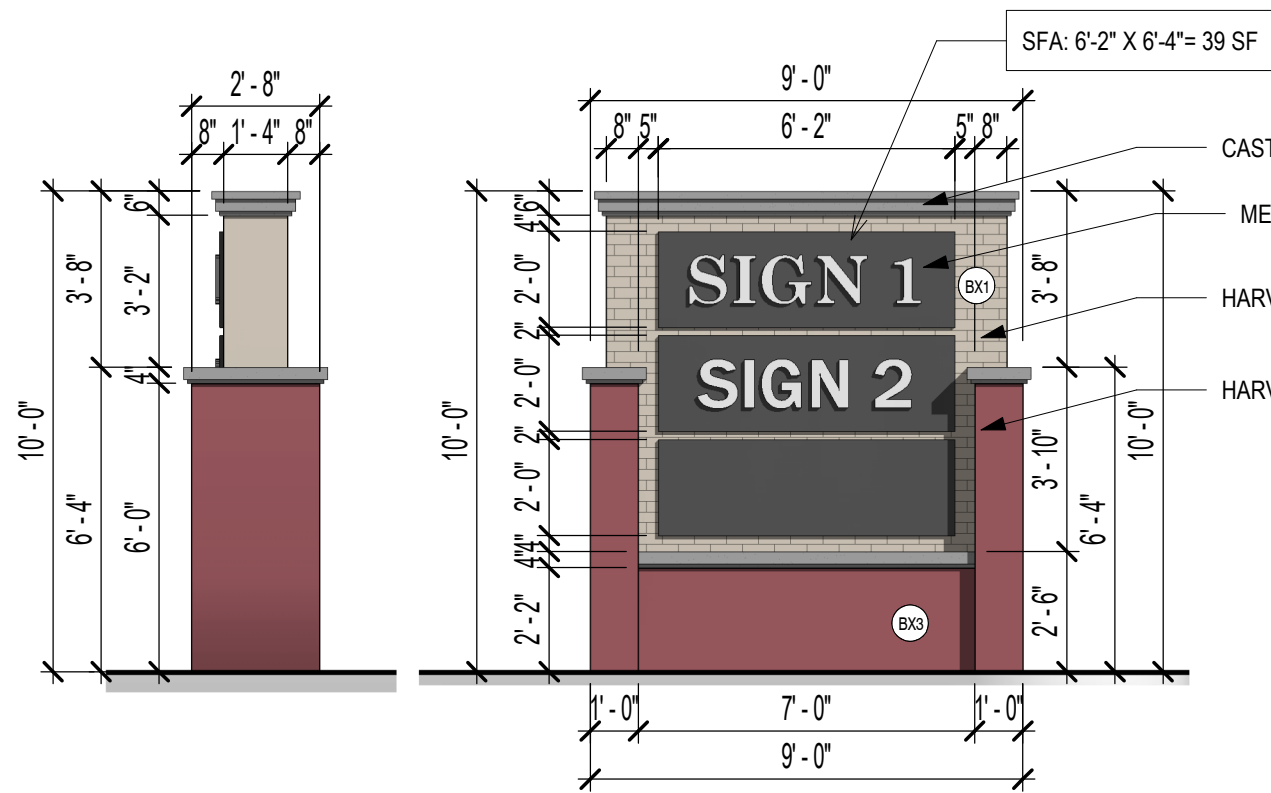

1 MONUMENT SIGN ELEVATION (MULTI-TENANT) - LOT 2
SCALE: 1/4" = 1'-0"

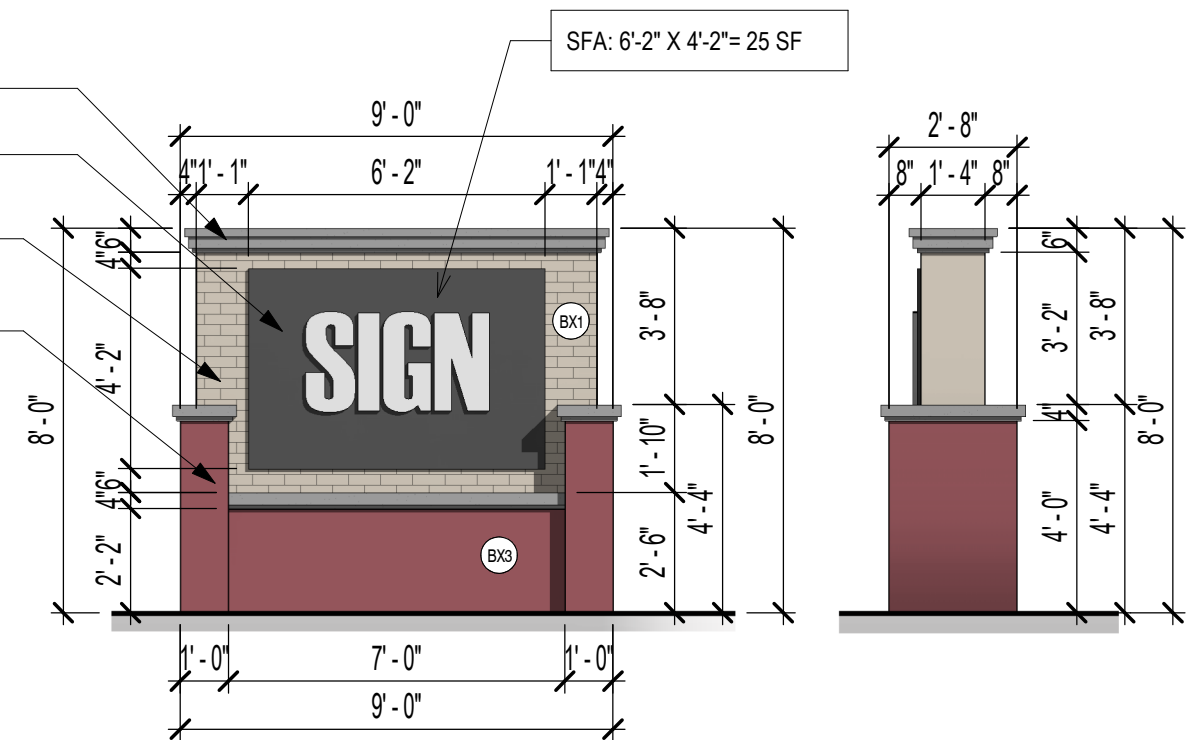

2 MONUMENT SIGN (SINGLE TENANT) - LOT 3
SCALE: 1/4" = 1'-0"

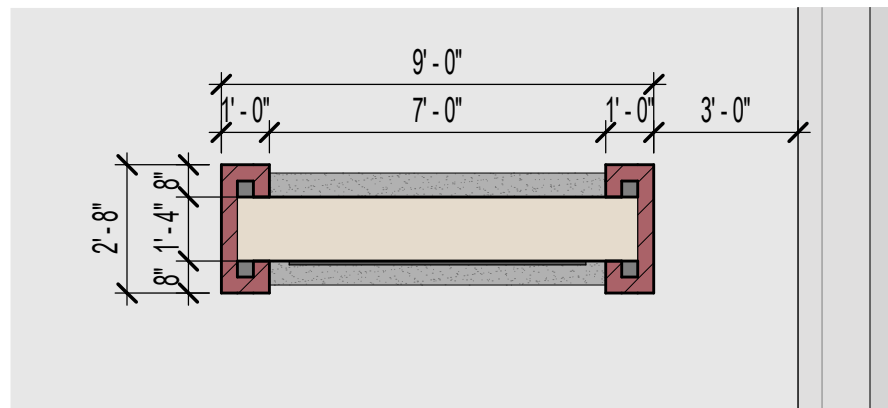

3 MONUMENT SIGN PLAN
SCALE: 1/4" = 1'-0"

