


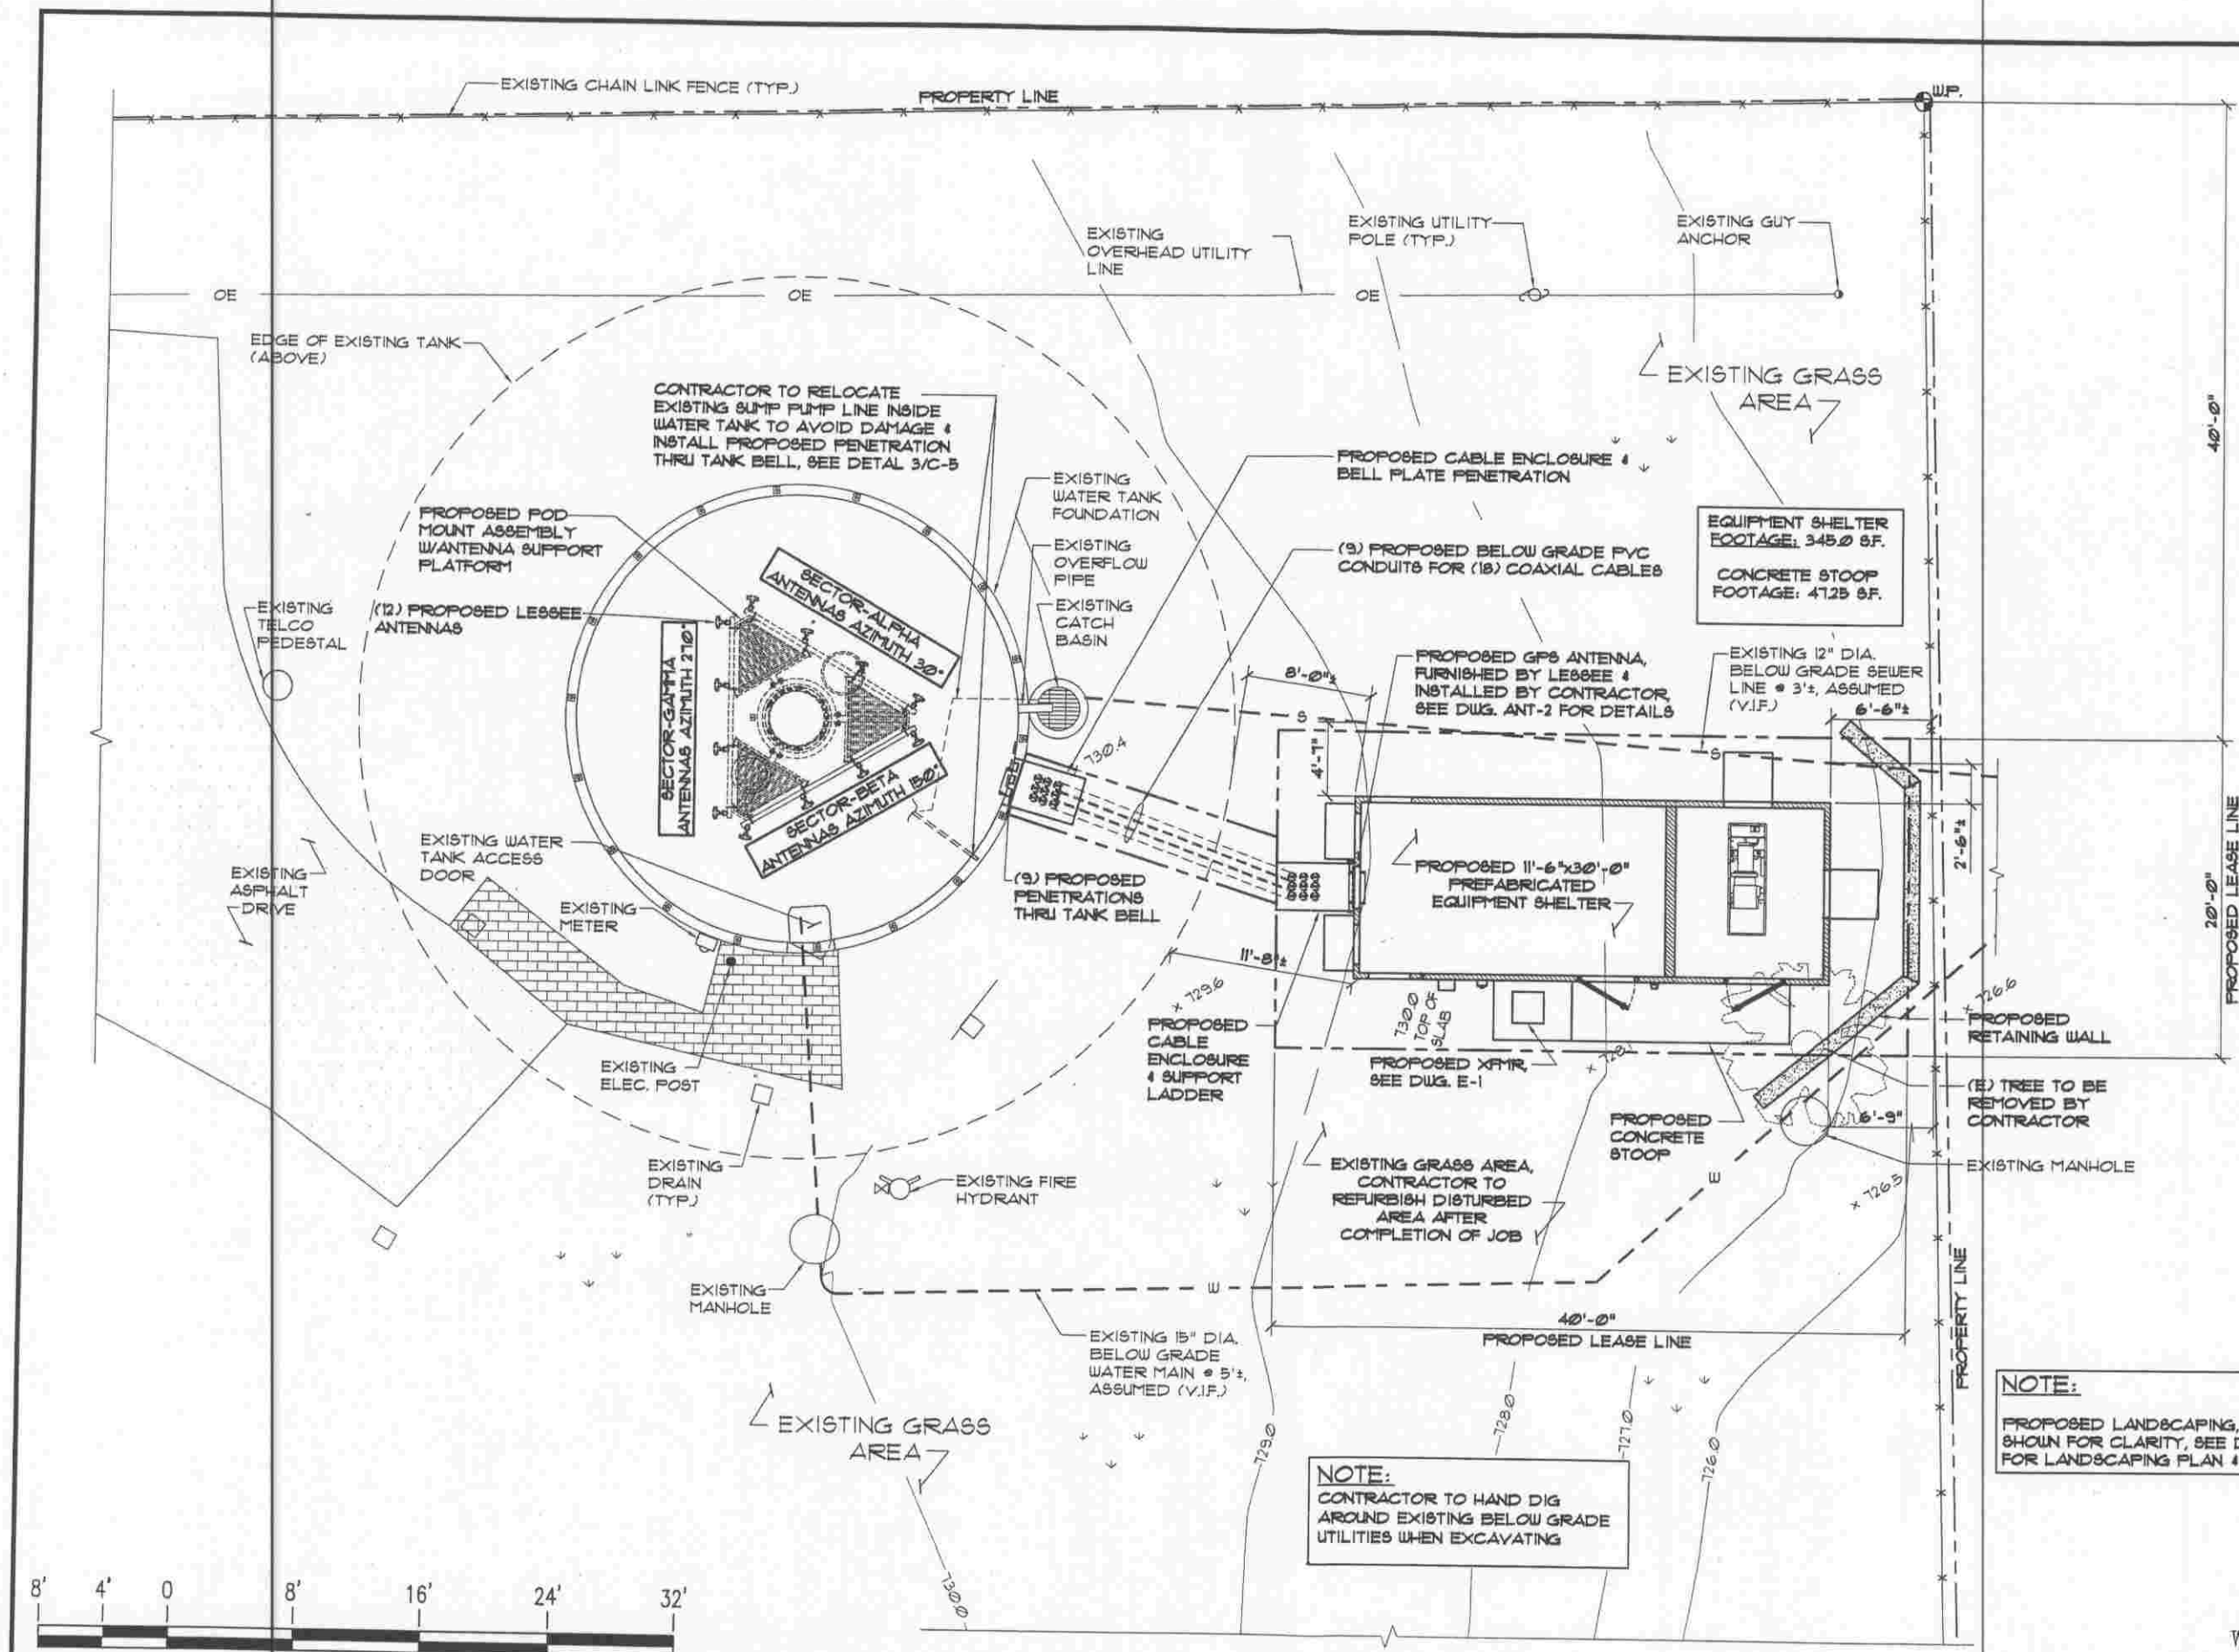

ENLARGED SITE PLAN

Chicago SMSA
 Limited Partnership
 d/b/a Verizon Wireless
 1515 Woodfield Rd.
 Suite 1400,
 Schaumburg, IL 60173

Fullerton
 Engineering Consultants
 9100 W. Higgins Rd, Suite 800
 Rosemont, Illinois 60018
 Tel. 847-292-0100
 Fax 847-292-0105

THIS DRAWING IS THE PROPERTY OF FULLERTON ENGINEERING CONSULTANTS, INC. IT IS FOR THE EXCLUSIVE USE OF THIS PROJECT. ANY RE-USE OF THIS DRAWING WITHOUT THE EXPRESSED WRITTEN CONSENT OF FULLERTON ENGINEERING CONSULTANTS, INC. IS PROHIBITED.

SITE NAME	
RT. 7 & WEST	
LOCATION NUMBER	
187771	
PROJECT NUMBER	
2008284367	
SITE ADDRESS	
15501 PARK STATION BLVD. ORLAND PARK, IL 60467	

#	DATE	REVISIONS	
1	05/01/03	ZONING	AU
2	08/14/03	ZONING	AU

CHECKED BY: RJ
 APPROVED BY: MB

DATE SIGNED: _____
 EXPIRATION DATE: _____

SHEET TITLE

ENLARGED
SITE PLAN

SHEET NUMBER

Z-2

NOTE:
 PROPOSED LANDSCAPING, NOT SHOWN FOR CLARITY, SEE DWG. Z-3 FOR LANDSCAPING PLAN & DETAILS

NOTE:
 CONTRACTOR TO HAND DIG AROUND EXISTING BELOW GRADE UTILITIES WHEN EXCAVATING