




MASTER LANDSCAPE PLAN

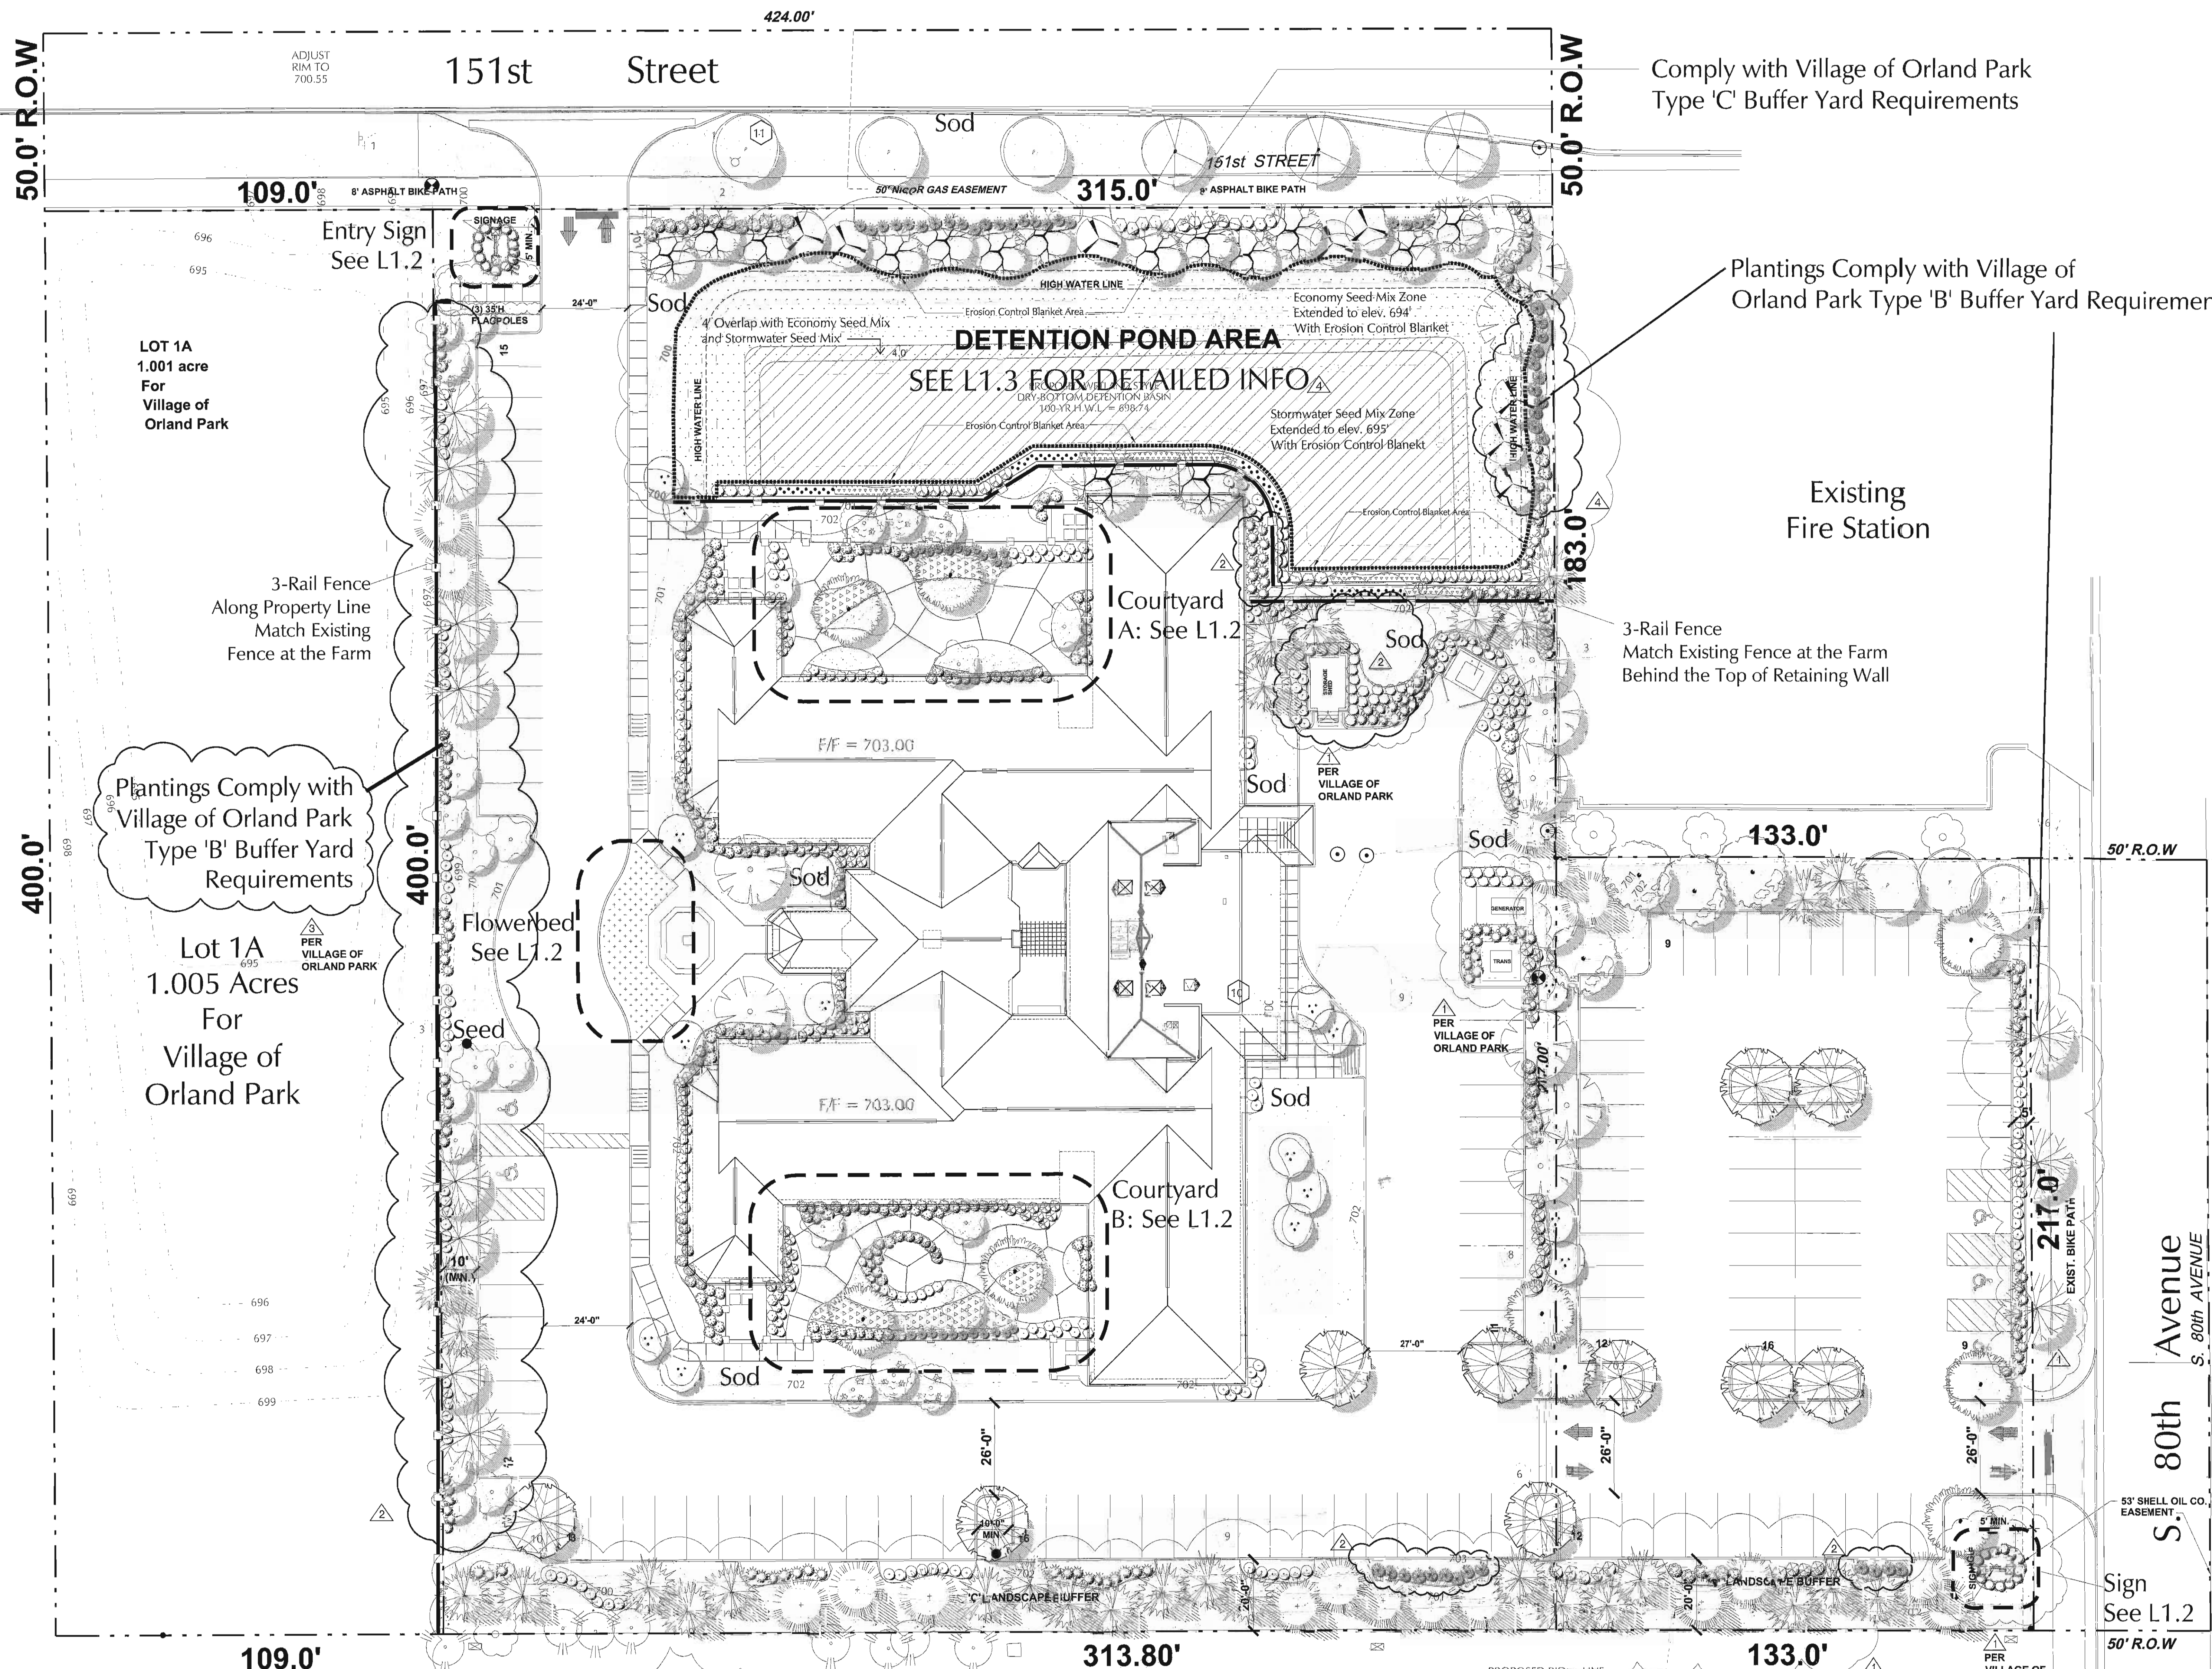

PLANT LIST

SYMBOL	QUANTITY	SIZE	BOTANICAL NAME
Existing Shade Tree			Existing Shade Tree
Existing Evergreen			Existing Evergreen
SHADE			
11	2.5'	cal	<i>Acer freemanii</i> Freeman Maple
3	3'	cal	<i>Celtis occidentalis</i> Common Hackberry
7	3'	cal	<i>Gleditsia triacanthos</i> 'Skyline' Skyline Honey Locust
4	2.5'	cal	<i>Acer saccharum</i> 'Legacy' Legacy Sugar Maple
15	2.5'	cal	<i>Quercus bicolor</i> Swamp White Oak
11	2.5'	cal	<i>Quercus rubra</i> Red Oak
9	2.5'	cal	<i>Tilia americana</i> American Linden
10	2.5'	cal	<i>Ulmus parvifolia</i> 'Frontier' Frontier Lacebark Elm
ORNAMENTAL			
16	6' HT.		<i>Cercis canadensis</i> Eastern Redbud
8	6' HT.		<i>Betula nigra</i> River Birch
20	6' HT.		<i>Mahoe surgenii</i> Sargent Crabapple
6	6' HT.		<i>Magnolia stellata</i> Stella Magnolia
EVERGREEN			
17	6' HT.		<i>Picea pungens</i> Colorado Spruce
29	6' HT.		<i>Pinus nigra</i> Austrian Pine
SHRUB - TALL, PLANTING AT 42" SPACING			
125	36' HT.		<i>Viburnum dentatum</i> Arrowwood Viburnum
137	36' HT.		<i>Cornus sericea</i> Red Twig Dogwood
39	36' HT.		<i>Viburnum trilobum</i> American Cranberrybush
SHRUB - MEDIUM, PLANTING AT 30" SPACING			
101	30' HT.		<i>Syringa patula</i> 'Miss Kim' Miss Kim Lilac
38	30' HT.		<i>Hydrangea quercifolia</i> Oakleaf Hydrangea
93	30' HT.		<i>Euonymus alata</i> 'Compacta' Dwarf Burning Bush
86	24' HT.		<i>Spiraea japonica</i> 'Little Princess' Little Princess Spiraea
60	30' HT.		<i>Ribes alpinum</i> Alpine Currant
22	24' HT.		<i>Forsythia x intermedia</i> Border Forsythia
46	24' HT.		<i>Juniper chinensis</i> 'Sea Green' Sea Green Juniper
16	24' HT.		<i>Colostomer divaricatus</i> Spreading Cotoneaster
13	30' HT.		<i>Salix purpurea</i> 'Nana' Dwarf Arctic Willow
66	18" o.c. spread		<i>Parthenocissus tricuspidata</i> Boston Ivy
26	3-5' sp. #5 cont.		<i>Juniperus sabina</i> 'Broadmoor' Broadmoor Juniper
23	36" width		<i>Taxus media</i> 'Densiformis' Dense Yew
GROUND COVER AND PERENNIAL			
608	2.25' pots @ 8" o.c. (38 pots/lot)		<i>Pachysandra terminalis</i> 'Green Carpet' Green Carpet Japanese Spurge
170	1 gal @ 18" O.C.		<i>Rhus aromatica</i> 'Gro-low' Gro-low Sumac
163			<i>Rhus aromatica</i> 'Gro-low' Gro-low Sumac
390	2 1/4" Pot @ 12" O.C.		Assorted Pots of Flowering Annuals
4,055 s.y.			Sod IDOT 1A Salt Tolerant Lawn Mixture 34% Kentucky Bluegrass 33% Fults Puccinellia Distans 11% Perennial Ryegrass 11% Dawson Red Fescue 11% Scalds Hard Fescue
567 s.y.			Seed All seed need to be Hydroseeded IDOT 1A Salt Tolerant Lawn Mixture
900 s.y.			Economy Prairie Seed Mix JF New Nursery 708 Roosevelt Road, Walkerton, IN 46574 (574) 586-3400 See L-1.3 for Complete List
950 s.y.			Stormwater Seed Mix JF New Nursery 708 Roosevelt Road, Walkerton, IN 46574 (574) 586-3400 See L-1.3 for Complete List
1,710 s.y.			S75 Erosion Control Blanket Area

SAS ARCHITECTS & PLANNERS
630 DUNDEE ROAD
NORTHBROOK, ILLINOIS 60062
847-564-8333 • FAX 847-564-9899
WWW.SASARCH.COM

Autumn Leaves Living
The LaSalle Group, Inc.
545 E. John Carpenter Freeway, Suite 545
Las Colinas, Texas 75062
214-239-8400 • FAX 214-239-8401
www.LaSalleGroup.com

BOARD APPROVED
CASE NO. 2006-02-0256
DATE 12/1/08
W/ CONDITIONS
W/O CONDITIONS

AUTUMN LEAVES ASSISTED LIVING ILLINOIS ORLAND PARK

PROPOSED SITE PLAN

NO.	DESCRIPTION	DATE
ADDENDUM#1		06/23/08
ISSUE FOR CONSTRUCTION		07/21/08
PER VILLAGE OF ORLAND PARK		08/27/08
PER VILLAGE OF ORLAND PARK		10/20/08

REVISIONS

SIGNATURE

TESKA
Commercial Planning • Development Consultants
Site Design • Landscape Architecture
624 Green Road
Franklin Park, Illinois 60151
Tel: 847.880.2010 Fax: 847.880.2020

DRAWN BY YH APPROVED BY NRP
JOB NO. 06073 DATE 03-17-2008
SHEET NO.

L-1.1

© 2007 SAS ARCHITECTS AND PLANNERS