

WEST SECTION OF FRONT ELEVATION VIEW



EAST SECTION OF FRONT ELEVATION VIEW



OVERALL VIEW



WMK.20 LLC

ARCHITECTURE, DESIGN
BUILDING CONSULTANTS



ALL RIGHTS RESERVED. THESE DRAWINGS AND SPECIFICATIONS ARE
THE PROPERTY OF WMK.20 LLC AND SHALL REMAIN THE
PROPERTY OF WMK.20 LLC. NO PART OF THESE DRAWINGS OR
SPECIFICATIONS MAY BE REPRODUCED OR TRANSMITTED IN ANY FORM OR BY ANY MEANS, ELECTRONIC OR MECHANICAL, WITHOUT THE WRITTEN PERMISSION OF WMK.20 LLC.

WATERFALL PLAZA

PROJECT ADDRESS: 8752 W 159th St
Orland Park, IL 60462


DRAWING DATE: 05-02-2024

REVISIONS			
	WK	DATE	BY
R1:	03/05/2025		
R2:	05/30/2025		
R3:	08/04/2025		

DRAWN BY	WK
CHECKED BY	AT

R1.0

WEST CORNER @ PATIO VIEW

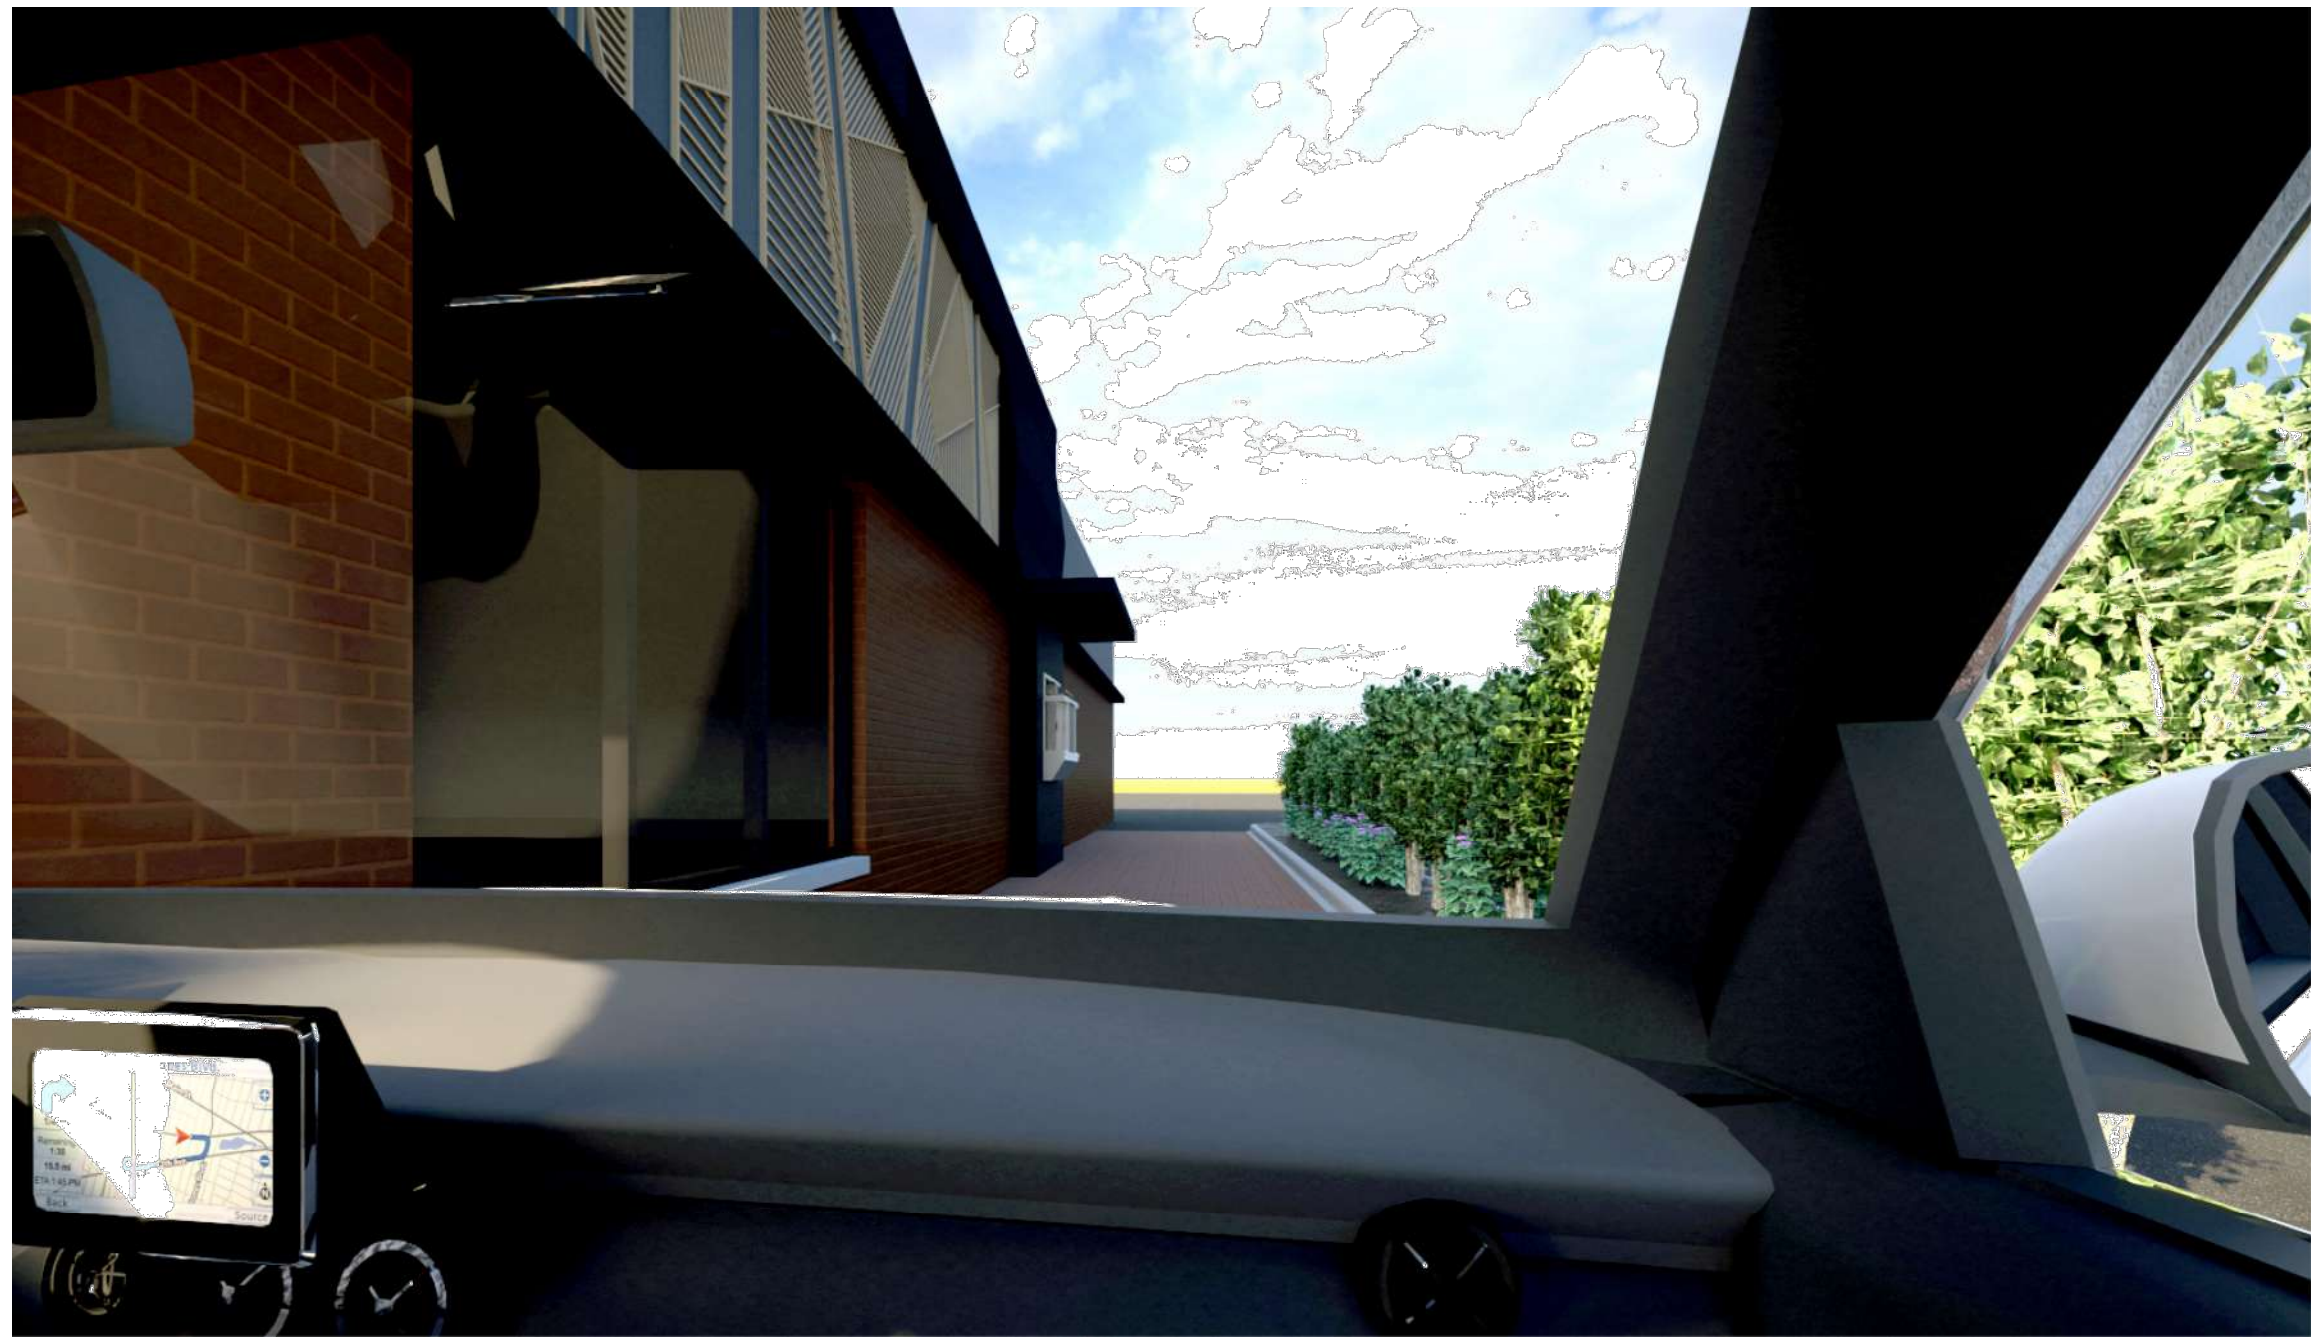

APPROACHING DRIVE-THRU WINDOW VIEW



EAST SIDE OF PATIO VIEW

WMK.20 LLC

ARCHITECTURE, DESIGN
BUILDING CONSULTANTS



ALL RIGHTS RESERVED. THESE DRAWINGS AND SPECIFICATIONS ARE
THE PROPERTY OF WMK.20 LLC AND SHALL REMAIN THE
PROPERTY OF WMK.20 LLC. NO PART OF THESE DRAWINGS OR
SPECIFICATIONS SHALL BE REPRODUCED OR TRANSMITTED IN ANY
FORM OR BY ANY MEANS, ELECTRONIC OR MECHANICAL, WITHOUT
THE WRITTEN PERMISSION OF WMK.20 LLC.

WATERFALL PLAZA

PROJECT ADDRESS: 8752 W 159th St
Orland Park, IL 60462

DRAWING DATE: 05-02-2024

REVISIONS

R1: 03/05/2025

R2: 05/30/2025

R3: 08/04/2025

WK

AT

DRAWN BY

CHECKED BY

R1.1

WATERFALL PLAZA

DRAWING INDEX

- SHEET R1.0: RENDERING
- SHEET R1.1: RENDERING
- SHEET EX: EXISTING/ DEMO SITE PLAN & SURVEY
- SHEET SP1.0: OVERALL SITE PLAN KEY, PARKING DATA REQUIREMENTS & LOT COVERAGE CALCULATIONS (COORDINATE WITH CIVIL DRAWINGS)
- SHEET SP1.1: SITE PLAN "AREA A"
- SHEET SP1.2: SITE PLAN "AREA B"
- SHEET SP1.3: SITE PLAN "AREA C"
- SHEET SP1.4: SITE FIXTURES
- SHEET SP1.5: SITE PHOTOMETRIC PLAN
- SHEET L: LANDSCAPE (BY OTHERS)
- SHEET A1.0: PERGOLA DRAWINGS
- SHEET A2.0: PROPOSED ELEVATIONS
- SHEET A2.1: ELEVATION DETAILS
- SHEET A2.2: ELEVATIONS DETAILS
- SHEET C: CIVIL DRAWINGS (BY OTHERS)

SITE DATA

ZONING DISTRICT: BIZ

ZONING USE: GENERAL BUSINESS DISTRICT

TYPE OF CONSTRUCTION: II-B EXISTING (EXISTING; NOT IN CONTRACT)

LOT AREA: 1.98 ACRES = ±86,249 SQFT

EXISTING BUILDING AREA (MULTI-TENANT 1 STORY BUILDING): REFER TO PARKING BREAKDOWN

BUILDING SETBACKS: EXISTING. NO CHANGE

NOTE: REFER/ COORDINATE WITH CIVIL & LANDSCAPE PLANS (BY OTHERS)

REQUIRED PARKING SCHEDULE				
UNIT #	BUSINESS TYPE	AREA (SQFT)	PARKING RATIO	REQUIRED PARKING STALL
1	CHA CHA POPCORN	675 SQFT	1 PER 100	7
2	VACANT	2,250 SQFT	1 PER 250	9
3-4	DOORS & MILLWORK	1,400 SQFT	1 PER 250	6
5	VACANT	1,000 SQFT	1 PER 250	4
6-8	UNIVERSAL DENTAL	3,000 SQFT	1 PER 200	15
9	GRAVITY SALON	1,340 SQFT	1 PER 200	7
10	PREVAIL JIUJITSU	3,150 SQFT	1 PER 200	16
11	VACANT	3,973 SQFT	1 PER 250	16
12	MIRAJ COFFEE	2,480 SQFT	1 PER 100	25 + 7 STACKING SPACES
SUMMARY				
PARKING REQUIRED =		105		
PARKING PROPOSED =		95	90.48% OF REQUIRED PARKING WITHIN 20% THRESHOLD	
BICYCLE PARKING REQUIRED =		1 PER 10 PARKING STALLS = 11 REQUIRED		
BICYCLE PARKING PROVIDED =		12 PROPOSED - REFER TO SITE PLAN		

LOT COVERAGE (PROPOSED)

	PROPOSED	REQUIREMENT
- LOT AREA:	86,305 SQFT	
-- PAVED AREA (IMPERVIOUS, INCLUDING BUILDINGS)	54,125SQFT (62.71%)	64,729 (75% MAX.)
-- PERVIOUS AREA	16,151 SQFT (18.71%)	17,261 SQFT (20% REQUIRED)
--- PERVIOUS PAVERS (40% OF TOTAL CONSIDERED PERVIOUS)	19,235 SQFT	±7,694 SQFT CONSIDERED PERVIOUS


PERVIOUS AREA (16,151 SQFT) + PERVIOUS PAVERS (7,694 SQFT) = 23,845 SQFT (REQUIRED PERVIOUS AREA MET)

Lot Coverage. No more than 75% of the area of the parcel may be covered with building, pavement and storm water storage, leaving at least 25% of total parcel area in green space. (See Section 2-102 Definitions "Green Space"). Impervious coverage will be allowed up to 80% when Best Management Practices (BMP) such as porous pavements and green roofs are used. Up to 40% of the BMPs will be considered pervious, provided that the design standards outlined in the code for BMPs are met. [Ord. 4574, 7-6-2010]

27.63%



3 SITE LOCATION
Scale: N.T.S.

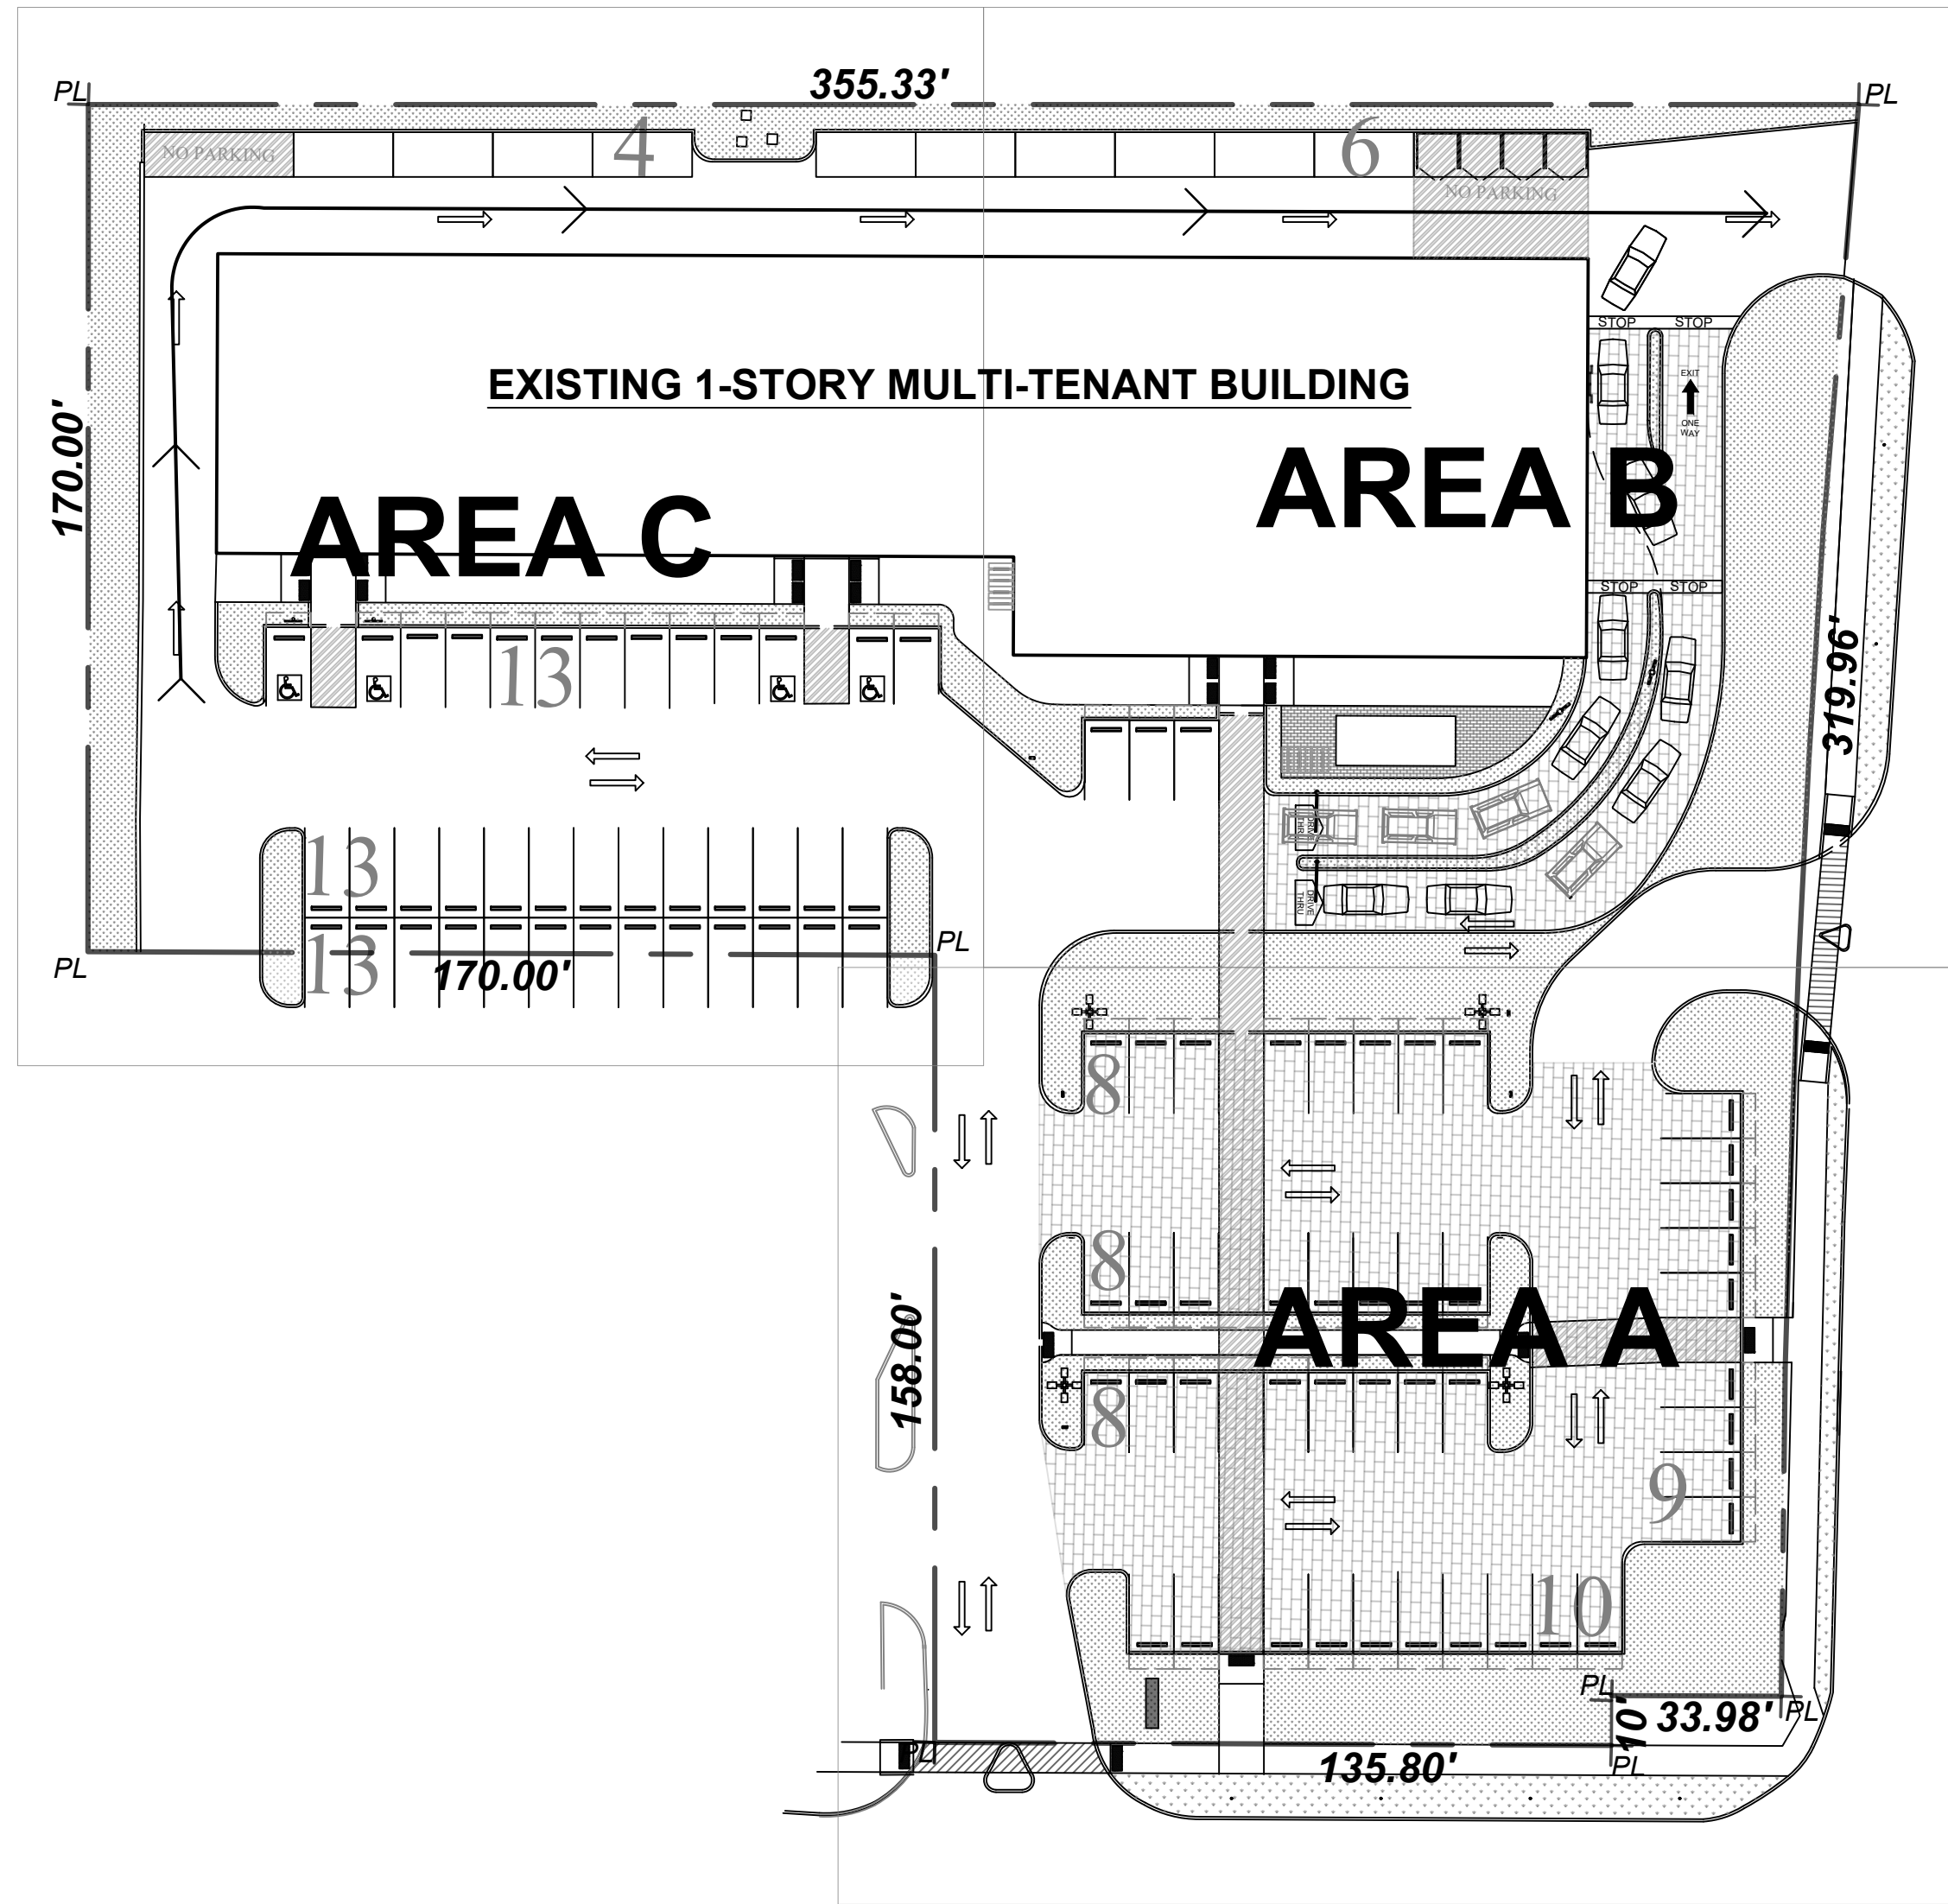

1 PROPOSED SITE PLAN (PLAN KEY)

1/32" = 1'-0"



WMK.20 LLC

ARCHITECTURE, DESIGN
BUILDING CONSULTANTS



ALL RIGHTS RESERVED. THESE DRAWINGS AND SPECIFICATIONS ARE THE SOLE PROPERTY OF WMK.20 LLC AND ARE NOT TO BE REPRODUCED, COPIED, OR TRANSMITTED IN ANY FORM OR BY ANY MEANS, ELECTRONIC OR MECHANICAL, INCLUDING PHOTOCOPYING, RECORDING, OR BY ANY INFORMATION STORAGE AND RETRIEVAL SYSTEM, WITHOUT THE WRITTEN PERMISSION OF WMK.20 LLC.

WATERFALL PLAZA

PROJECT ADDRESS: 8752 W 159th St
Orland Park, IL 60462

DRAWING DATE: 05-02-2024



REVISIONS	WK	AT
R2: 05/30/2025		
R3: 08/04/2025		
R4: 09/28/2025		

DRAWN BY	CHECKED BY

SP1.0

PLAN KEY




PERVIOUS AREA



PERMEABLE PAVERS

ASPHALT

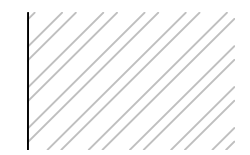



STRIPED CROSSWALK



CONCRETE

PER CIVIL DRAWINGS

PER CIVIL DRAWINGS

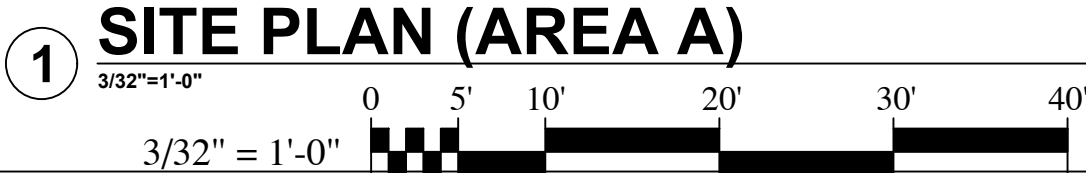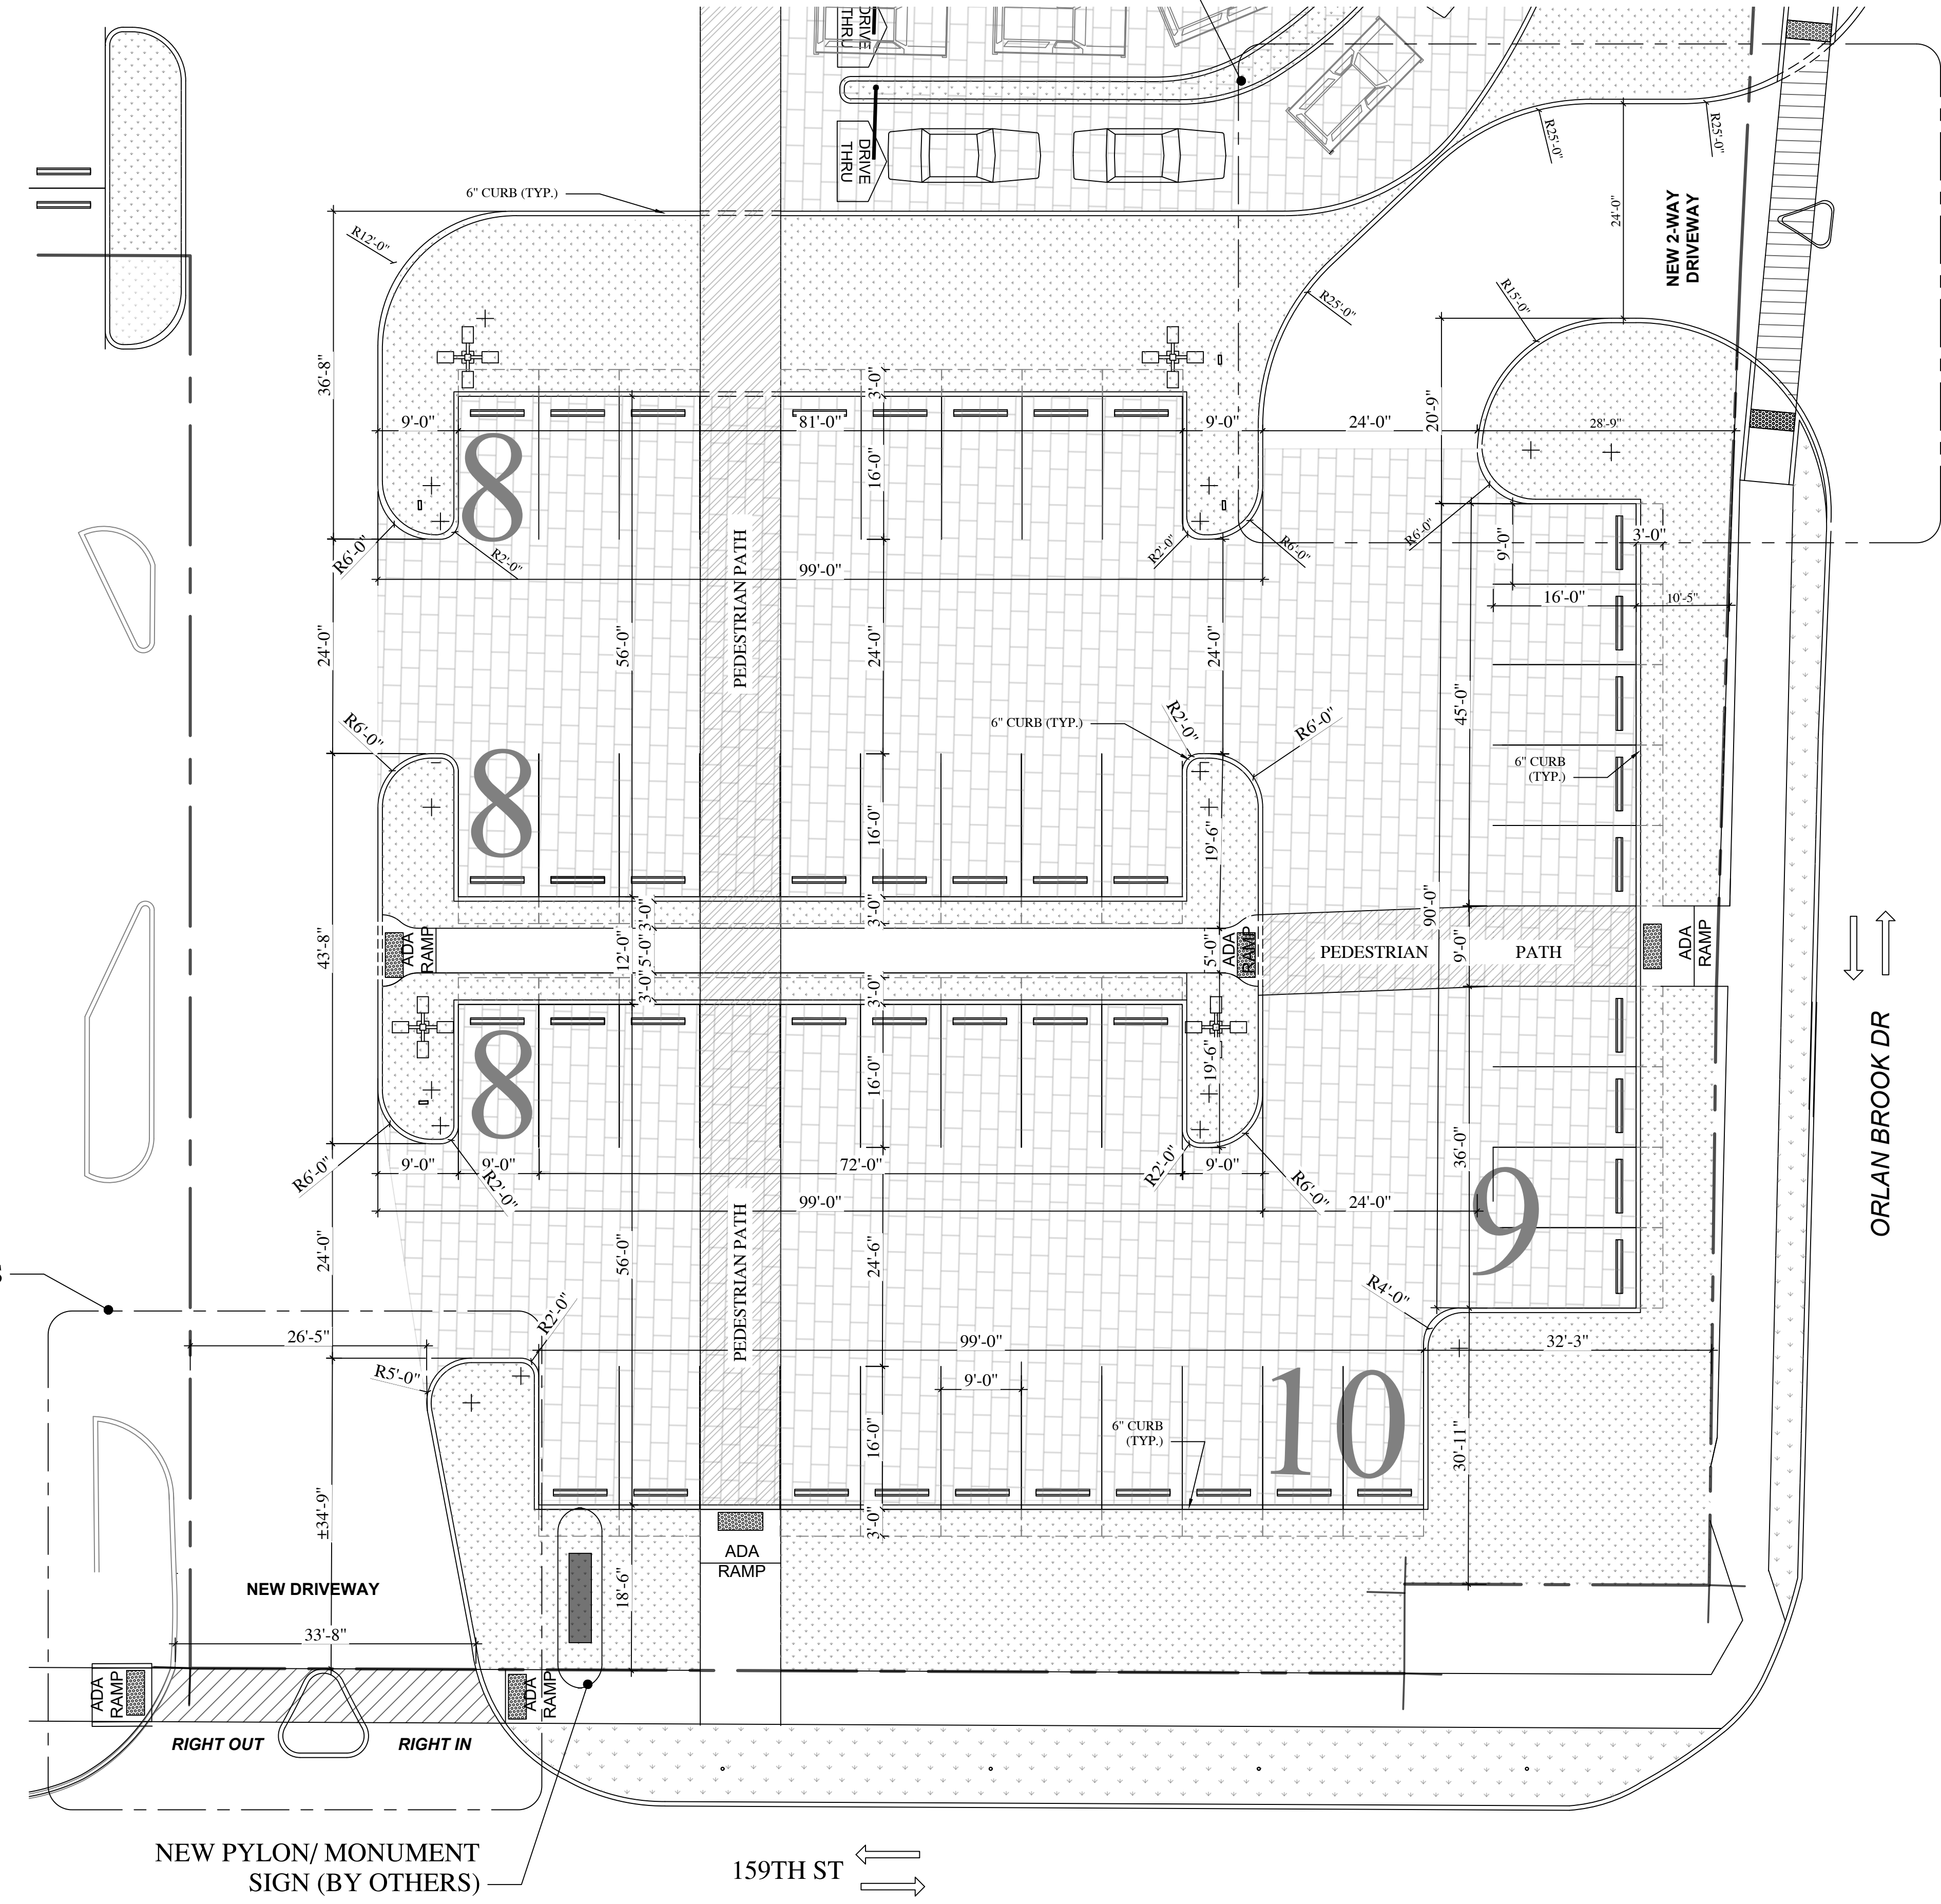

WMK.20 LLC

ARCHITECTURE, DESIGN
BUILDING CONSULTANTS



ALL RIGHTS RESERVED. NO REPRODUCTION OR TRANSMISSION OF THIS DOCUMENT OR ANY PART THEREOF IS PERMITTED WITHOUT THE WRITTEN PERMISSION OF WMK.20 LLC. THIS DOCUMENT IS THE PROPERTY OF WMK.20 LLC AND IS TO BE USED ONLY FOR THE PROJECT AND SITE SPECIFICALLY IDENTIFIED HEREIN.

WATERFALL PLAZA

PROJECT ADDRESS: 8752 W 159th St
Orland Park, IL 60462

DRAWING DATE: 05-02-2024

REVISIONS

WK

DRAWN BY



R2: 05/30/2025

AT

CHECKED BY

R3: 08/04/2025

AT

CHECKED BY



R4: 09/28/2025


AT

CHECKED BY

SP1.1

NOT TO SCALE IF PLOTTED ON 11X17

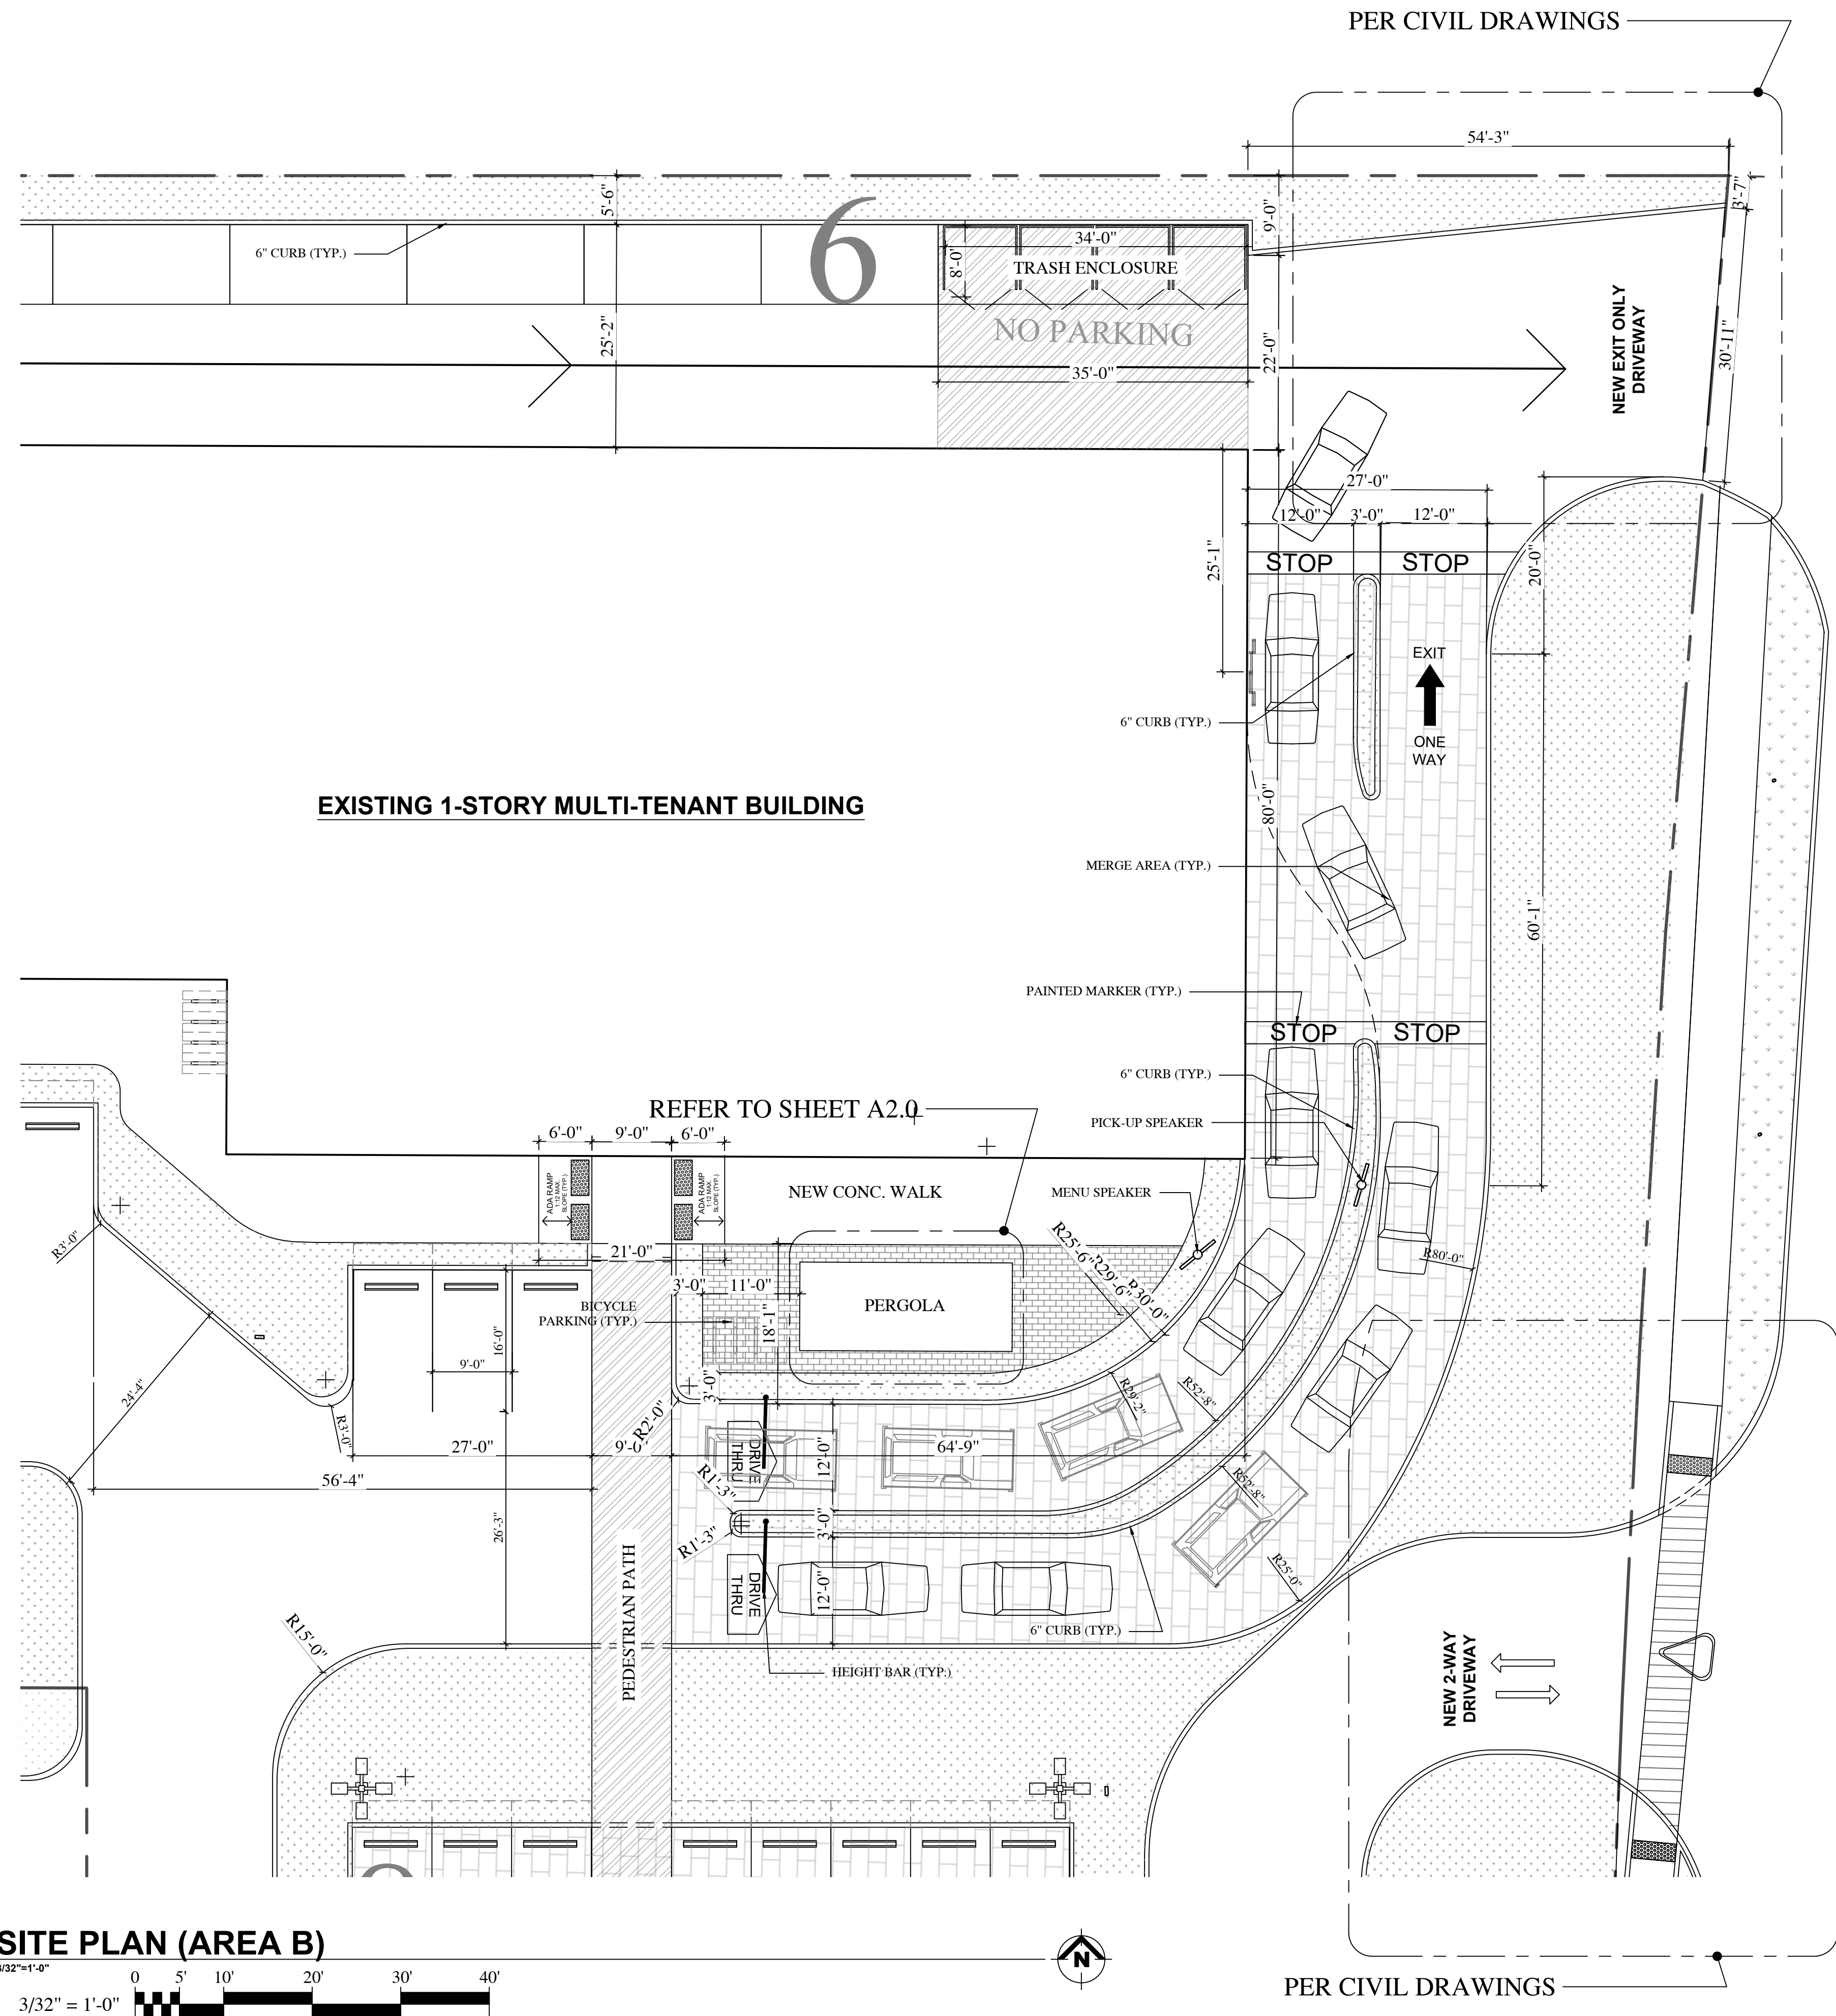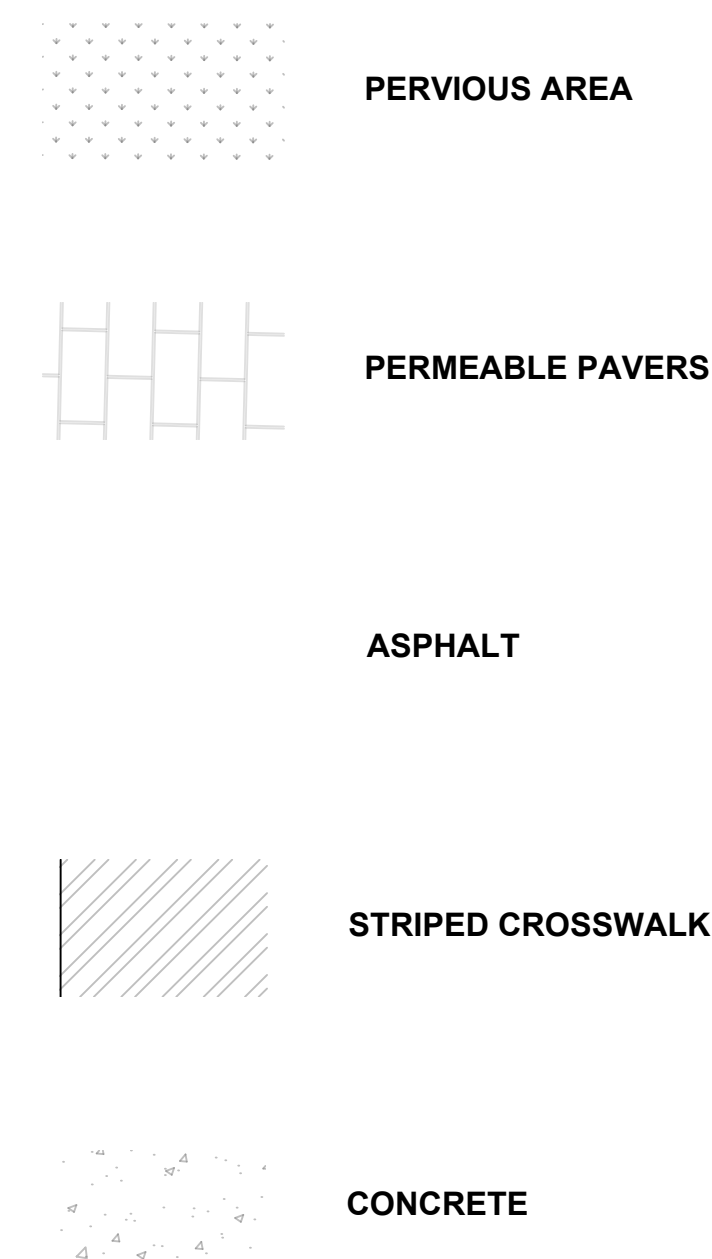

 


PER CIVIL DRAWINGS

PER CIVIL DRAWINGS

ORLAN BROOK DR

WMK.20 LLC
ARCHITECTURE, DESIGN
BUILDING CONSULTANTS

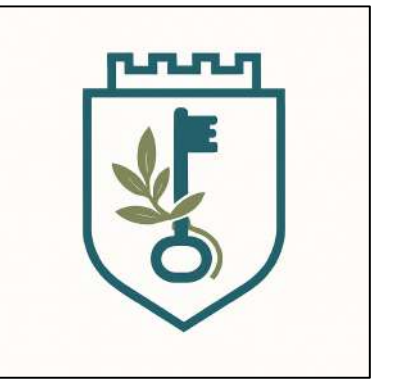

ALL RIGHTS RESERVED. THESE DRAWINGS AND SPECIFICATIONS ARE THE EXCLUSIVE PROPERTY OF INNOZOLIC AND SHALL NOT BE COPIED OR REPRODUCED IN PART OR IN WHOLE WITHOUT WRITTEN AUTHORIZATION. INFRINGEMENT OF THIS NOTICE MAY RESULT IN LEGAL ACTION TO RECOVER OBTAINED FEES AND ALL LEGAL FEES.

WATERFALL PLAZA


PROJECT ADDRESS: 8752 W 159th St
Orland Park, IL 60462

DRAWING DATE: 05-02-2024

REVISIONS

R2: 05/30/2025

R4: 09/28/2025

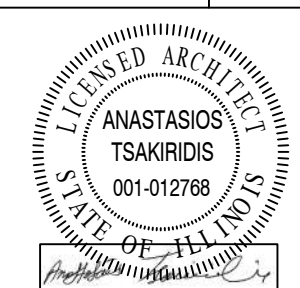

DRAWN BY WK

CHECKED BY	AT
------------	----


SP1.2 SCALE IF PLOT

NOT TO SCALE IF PLOTTED ON 11X17

PLAN KEY




PERVIOUS AREA

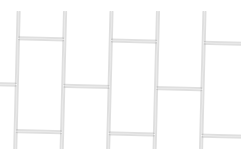

PERMEABLE PAVERS


ASPHALT

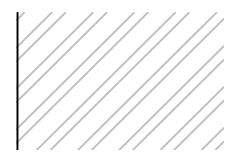


STRIPED CROSSWALK



CONCRETE

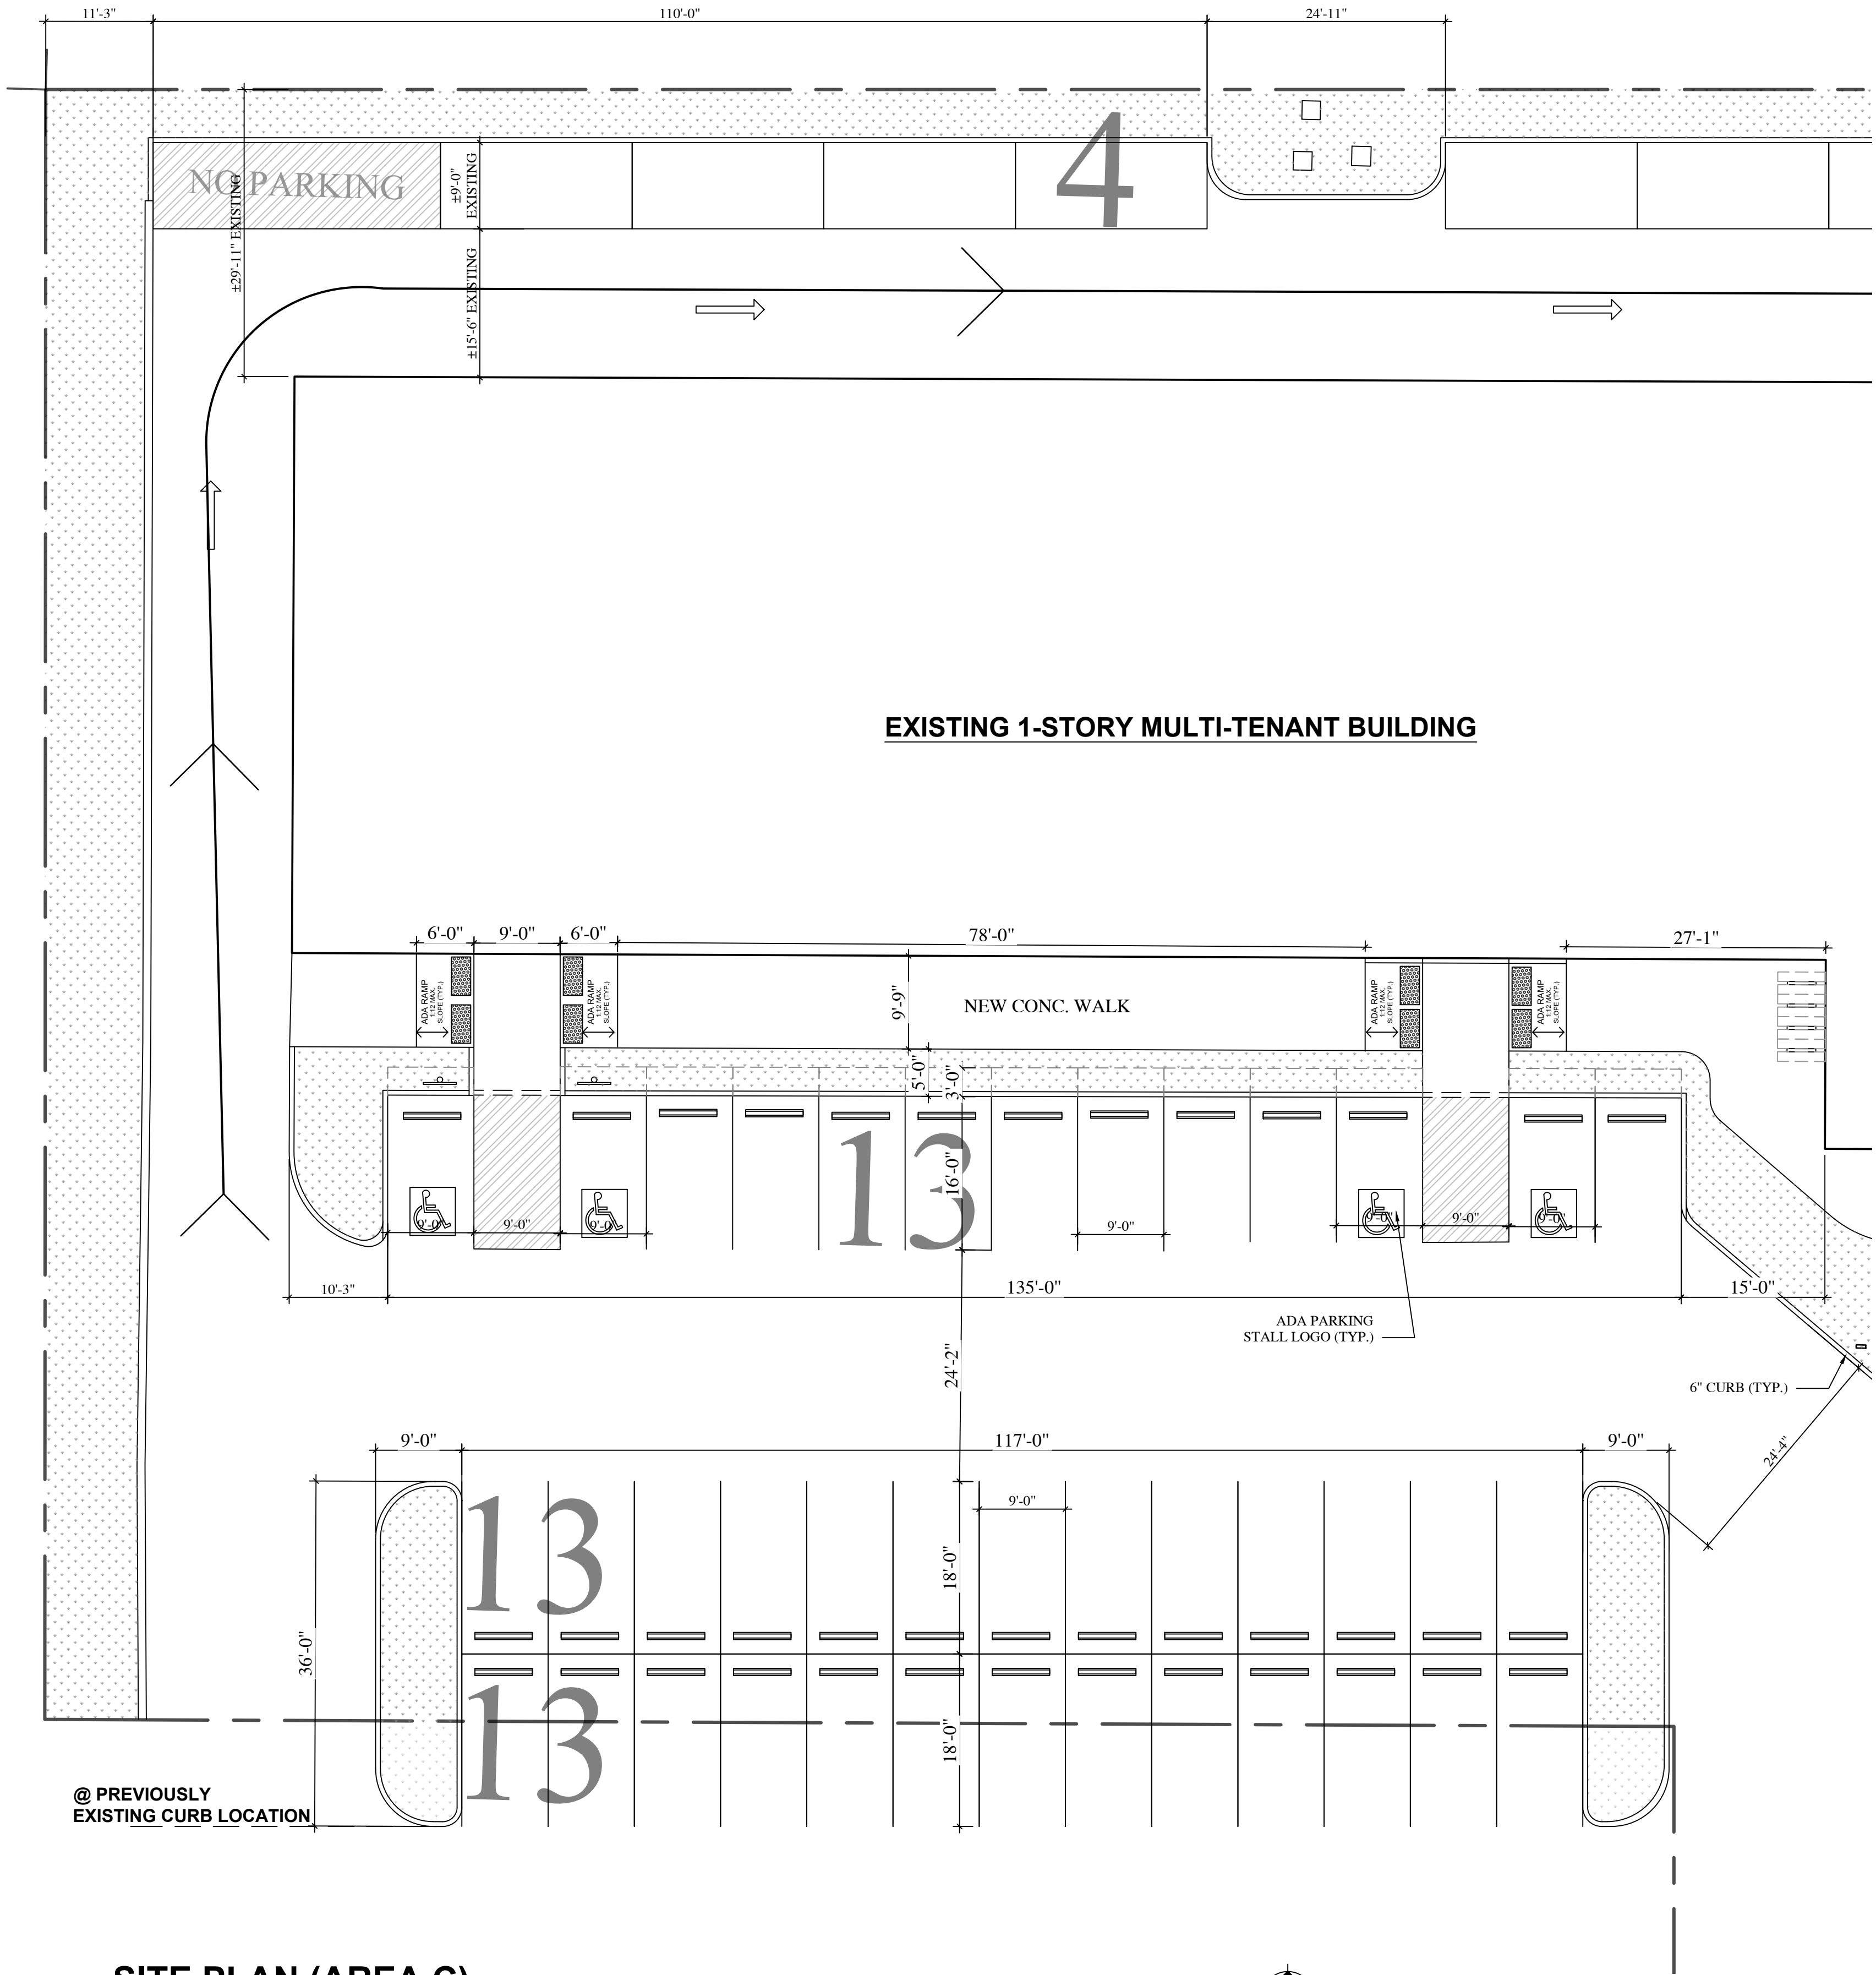

1 SITE PLAN (AREA C)

 

WMK.20 LLC

ARCHITECTURE, DESIGN
BUILDING CONSULTANTS




ALL RIGHTS RESERVED. NO REUSE OR REPRODUCTION
OF ANY PART OF THIS DOCUMENT IS PERMITTED
WITHOUT THE WRITTEN PERMISSION OF WMK.20 LLC
OR ITS AFFILIATES. ANY VIOLATION WILL BE
PUNISHED BY LAW.

WATERFALL PLAZA

PROJECT ADDRESS: 8752 W 159th St
Orland Park, IL 60462



DRAWING DATE: 05-02-2024

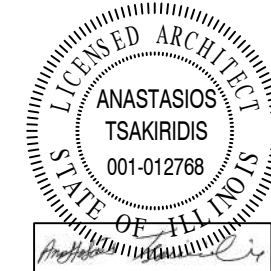

REVISIONS	
WK	R2: 05/30/2025
AT	R3: 08/04/2025
	R4: 09/28/2025
DRAWN BY	CHECKED BY

SP1.3

NOT TO SCALE IF PLOTTED ON 11X17

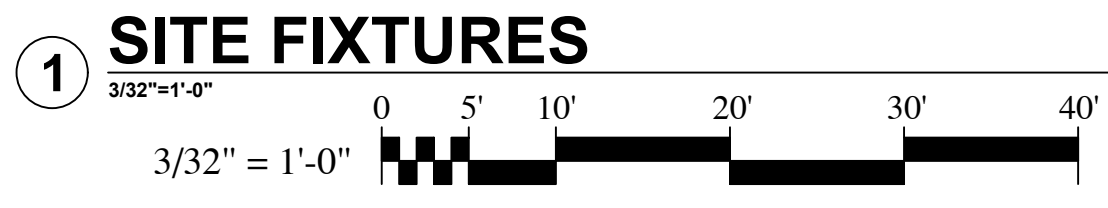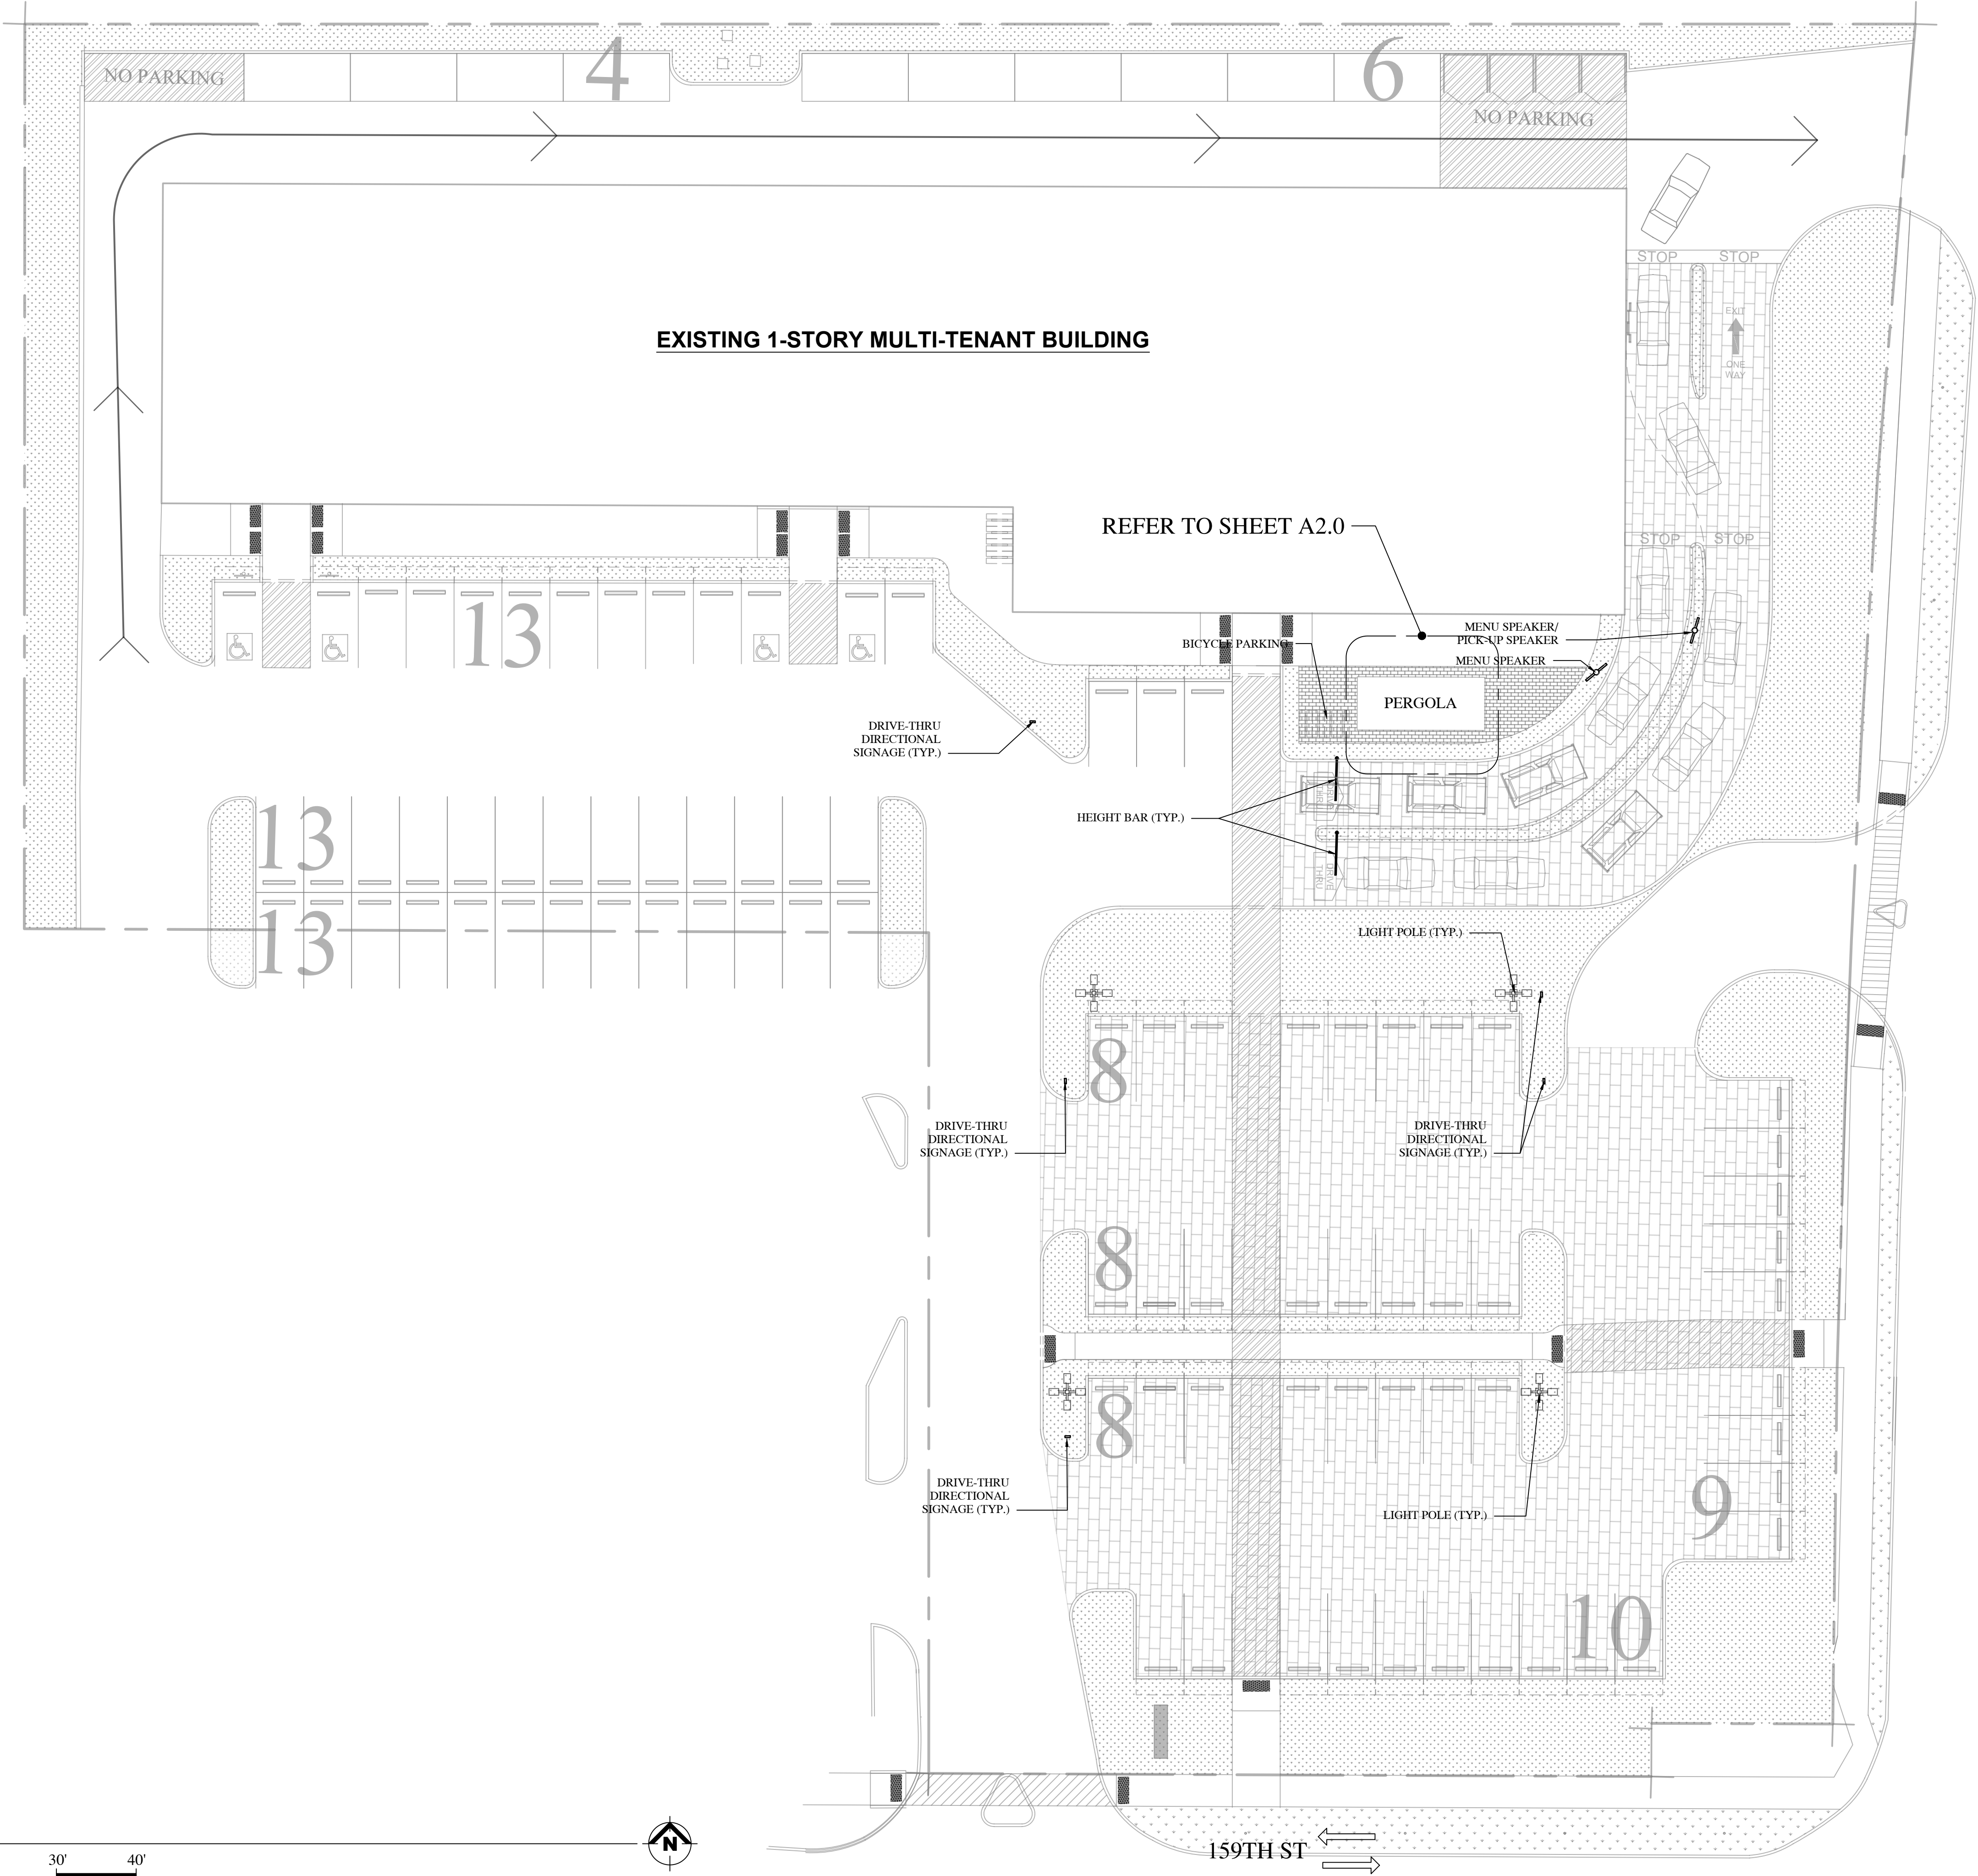

ORLAN BROOK DR

WMK.20 LLC

ARCHITECTURE, DESIGN
BUILDING CONSULTANTS



WATERFALL PLAZA

PROJECT ADDRESS: 8752 W 159th St
Orland Park, IL 60462


DRAWING DATE: 05-02-2024




DRAWN BY	REVISIONS			
	WK	R2: 05/30/2025	R3: 08/04/2025	R4: 09/28/2025
CHECKED BY	AT			

SP1.4

NOT TO SCALE IF PLOTTED ON 11X17

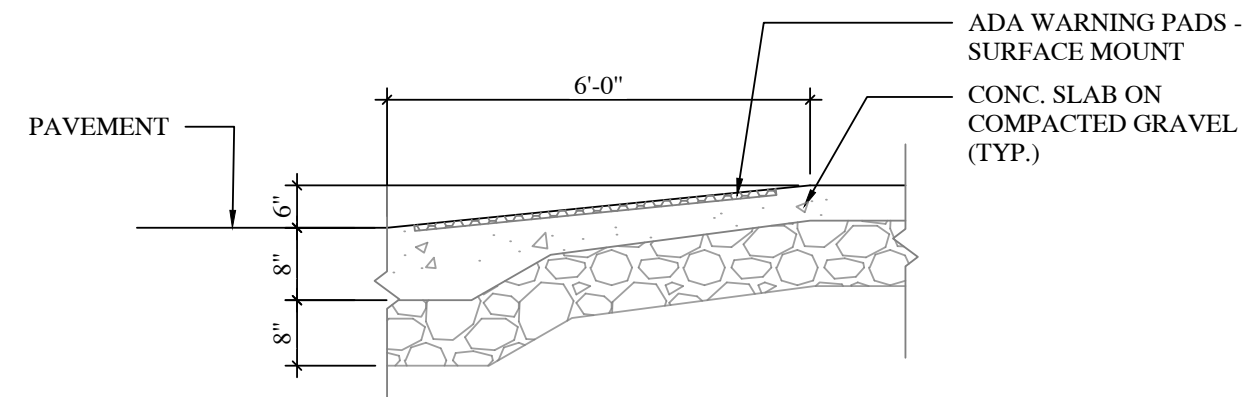


9 TYP. ADA RAMP DETAIL
N.T.S.

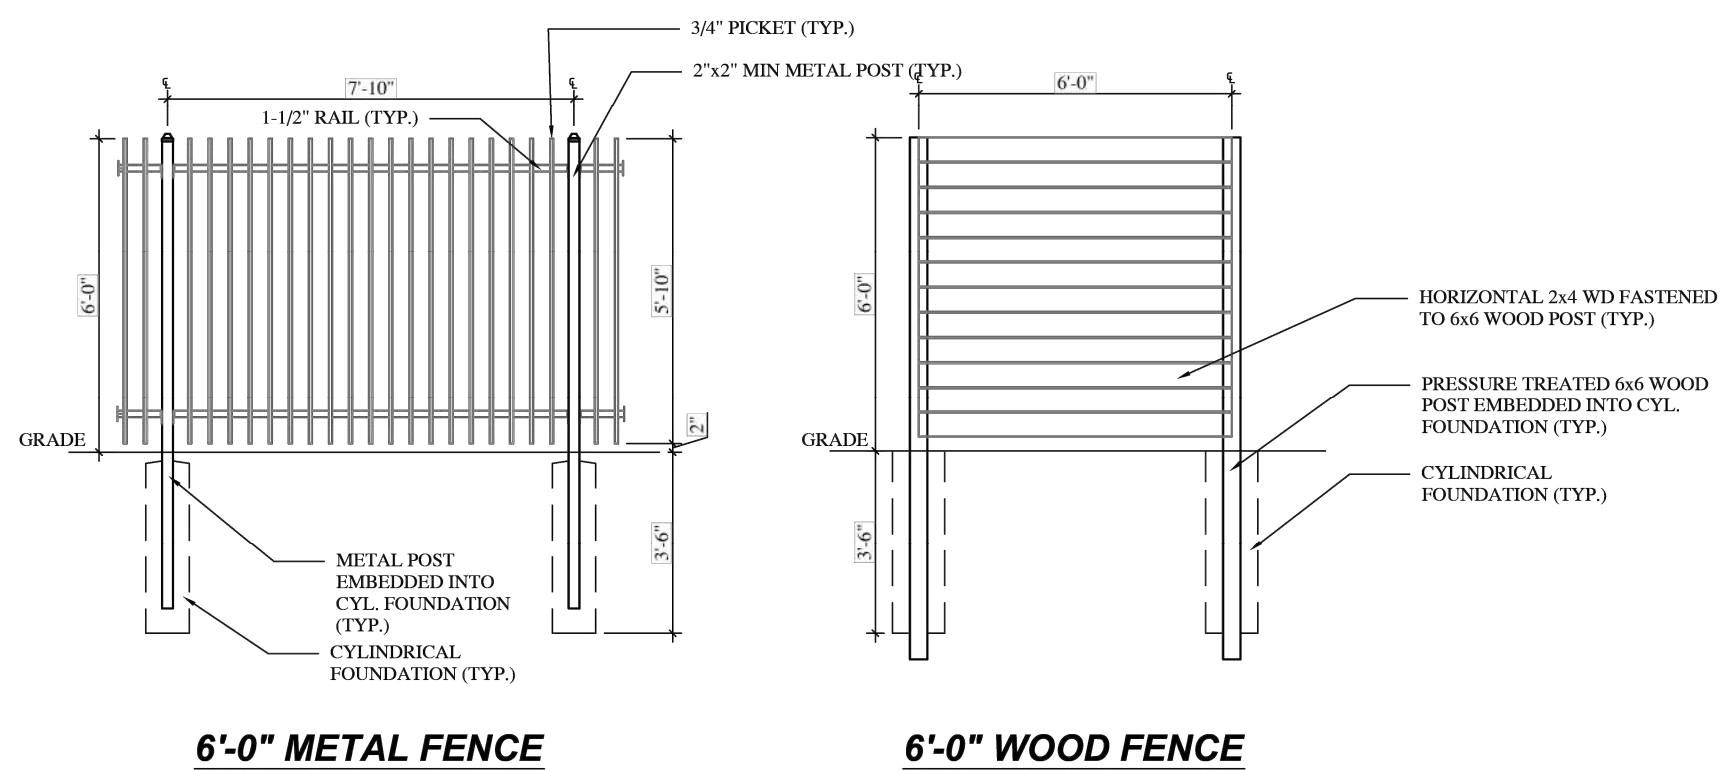


8 FENCE ELEVATION
N.T.S.




7 DIRECTIONAL SIGNAGE
N.T.S.

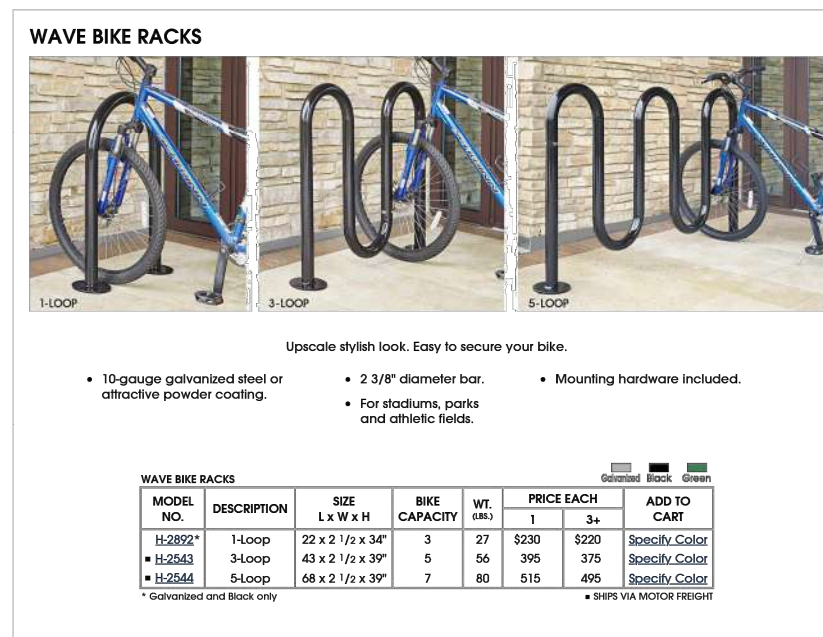


6 BICYCLE SECURE RACK
N.T.S.

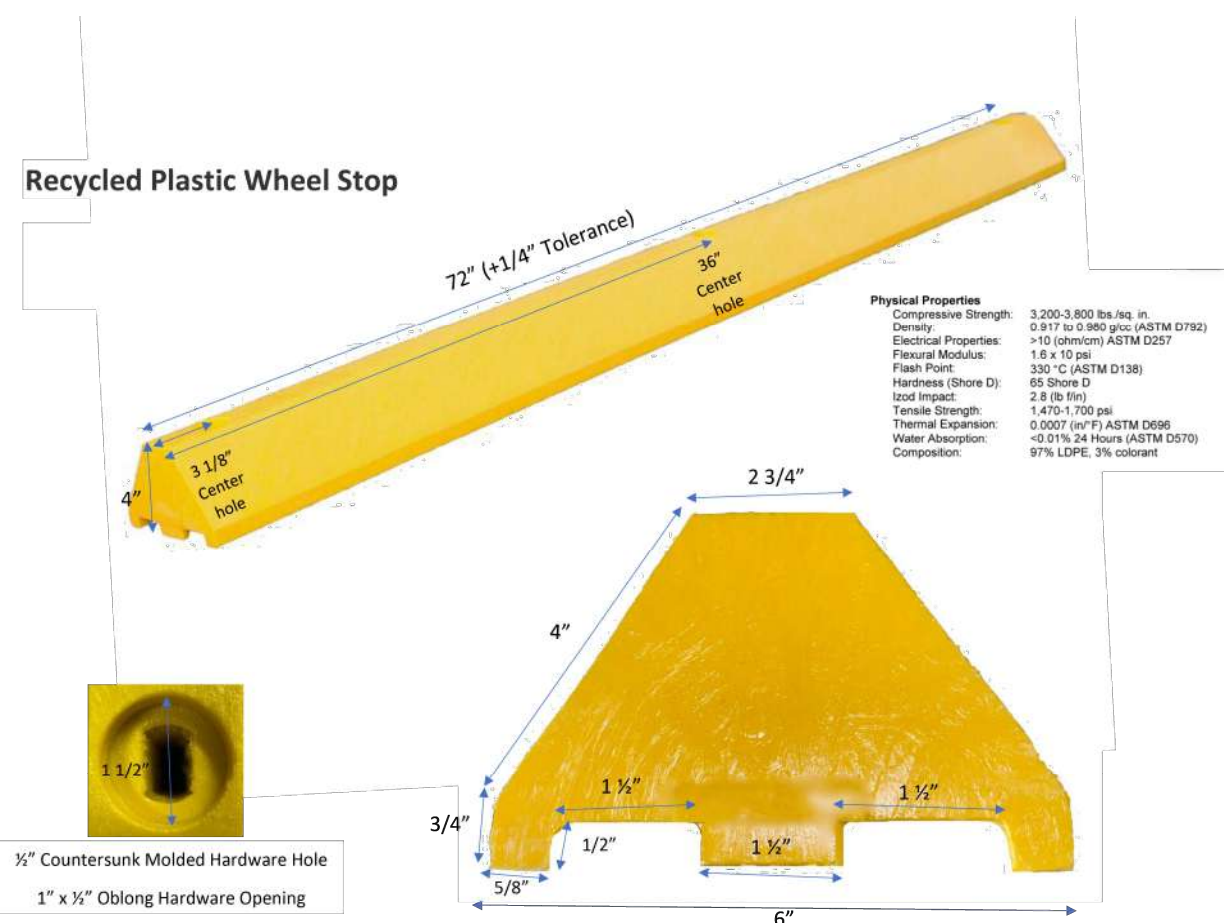




3 CONCRETE WHEEL STOP
N.T.S.

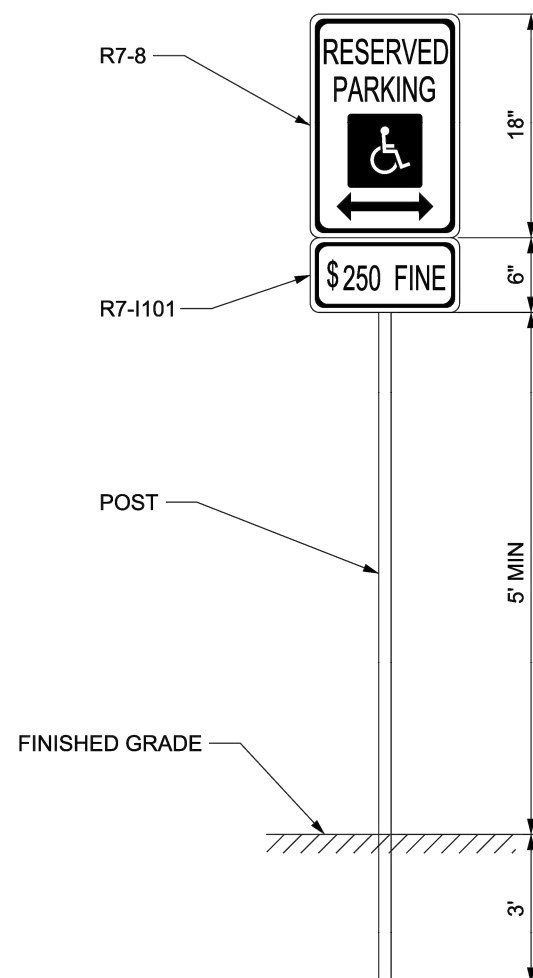


5 TYP. ADA PARKING SIGN
N.T.S.

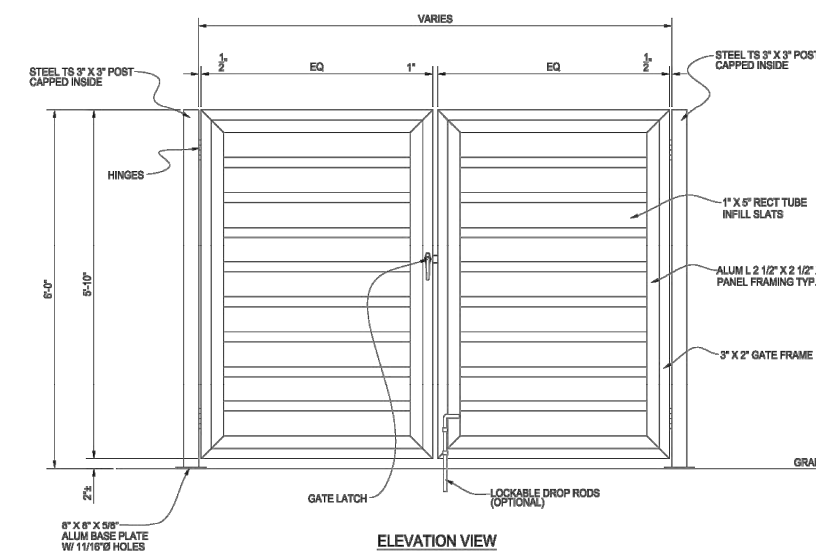


2.1 TASH ENCLOSURE GATE SPEC.
N.T.S.

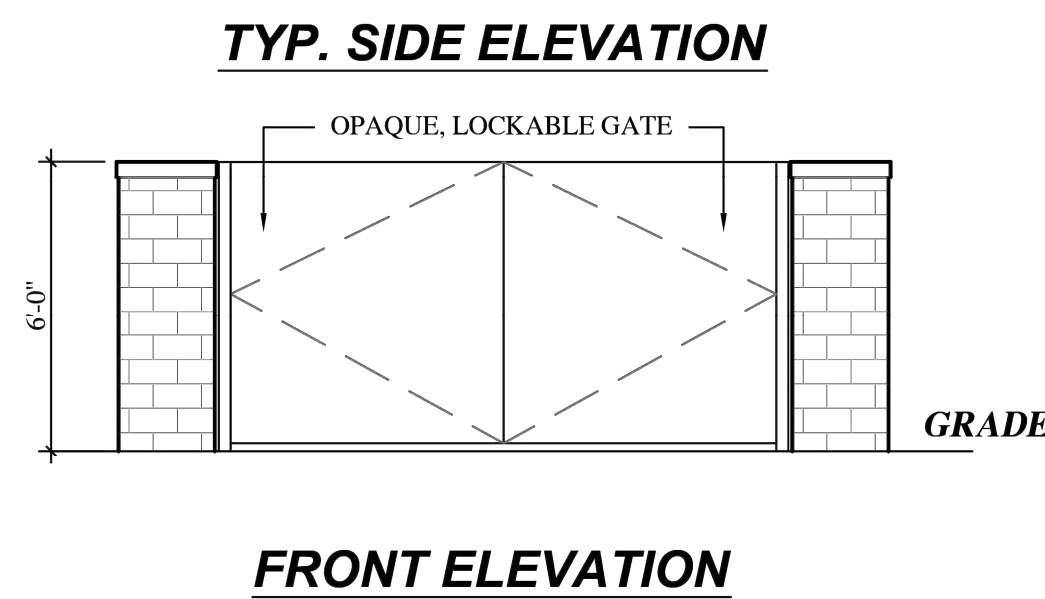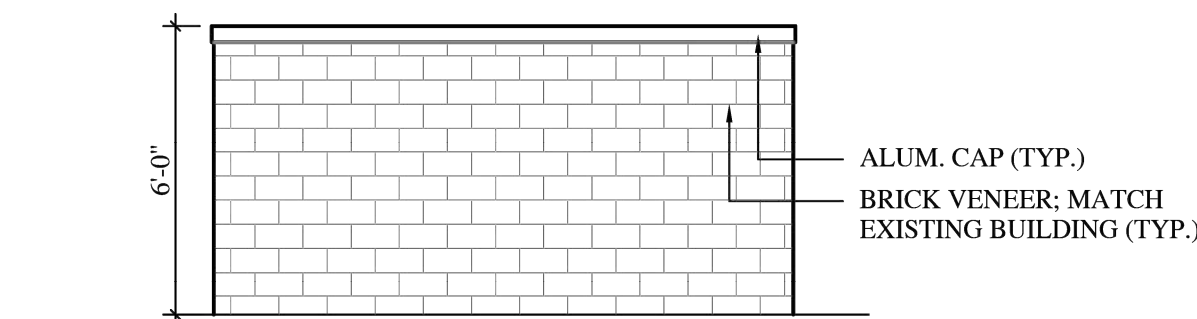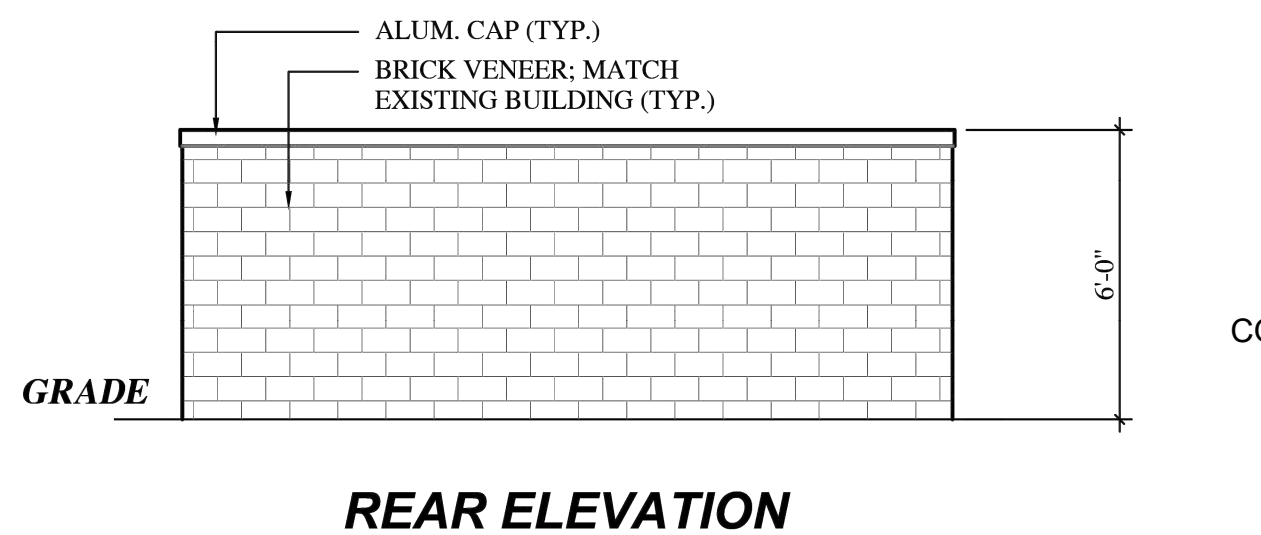

2 TRASH ENCLOSURE
N.T.S.

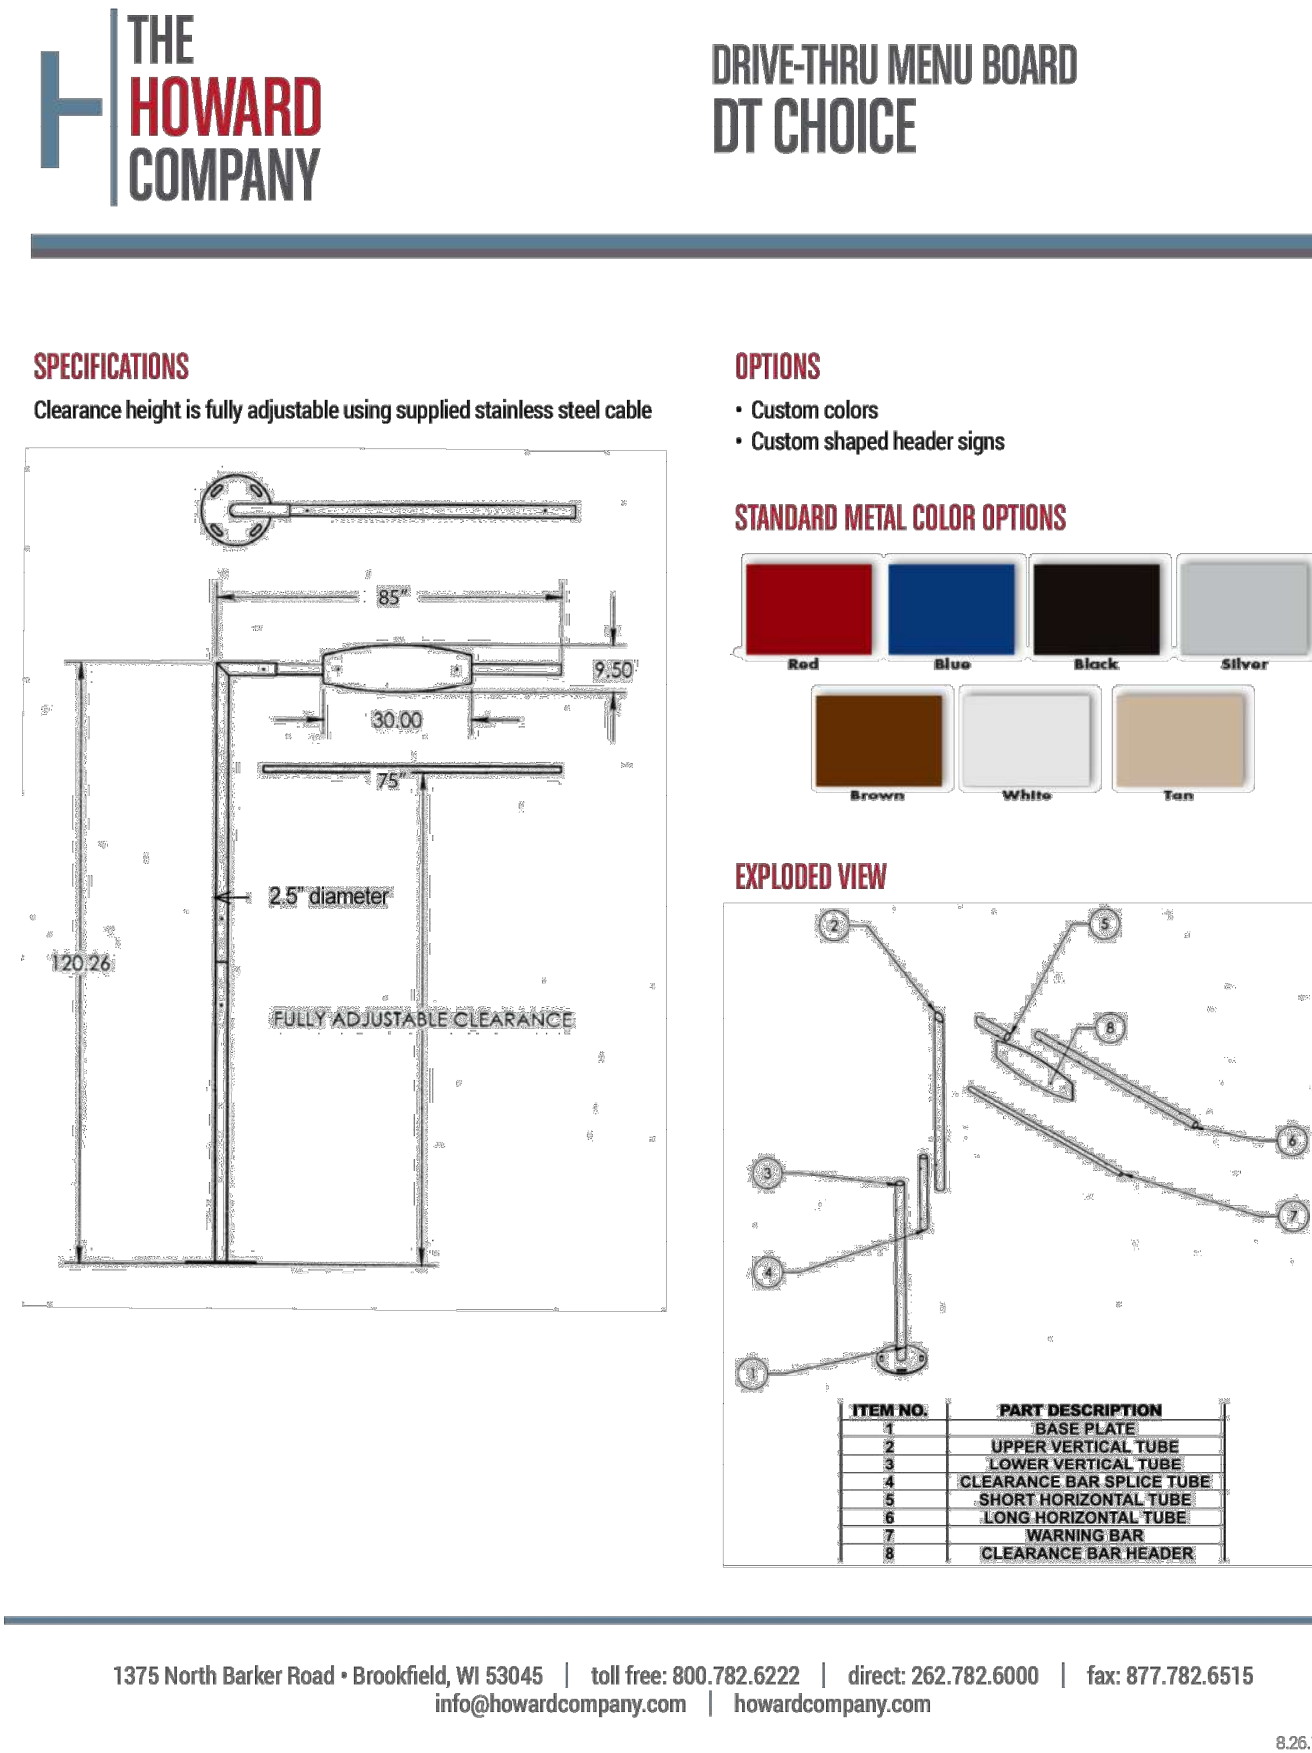

4 HEIGHT CLEARANCE BAR @ DRIVE-THRU ENTRANCE
N.T.S.

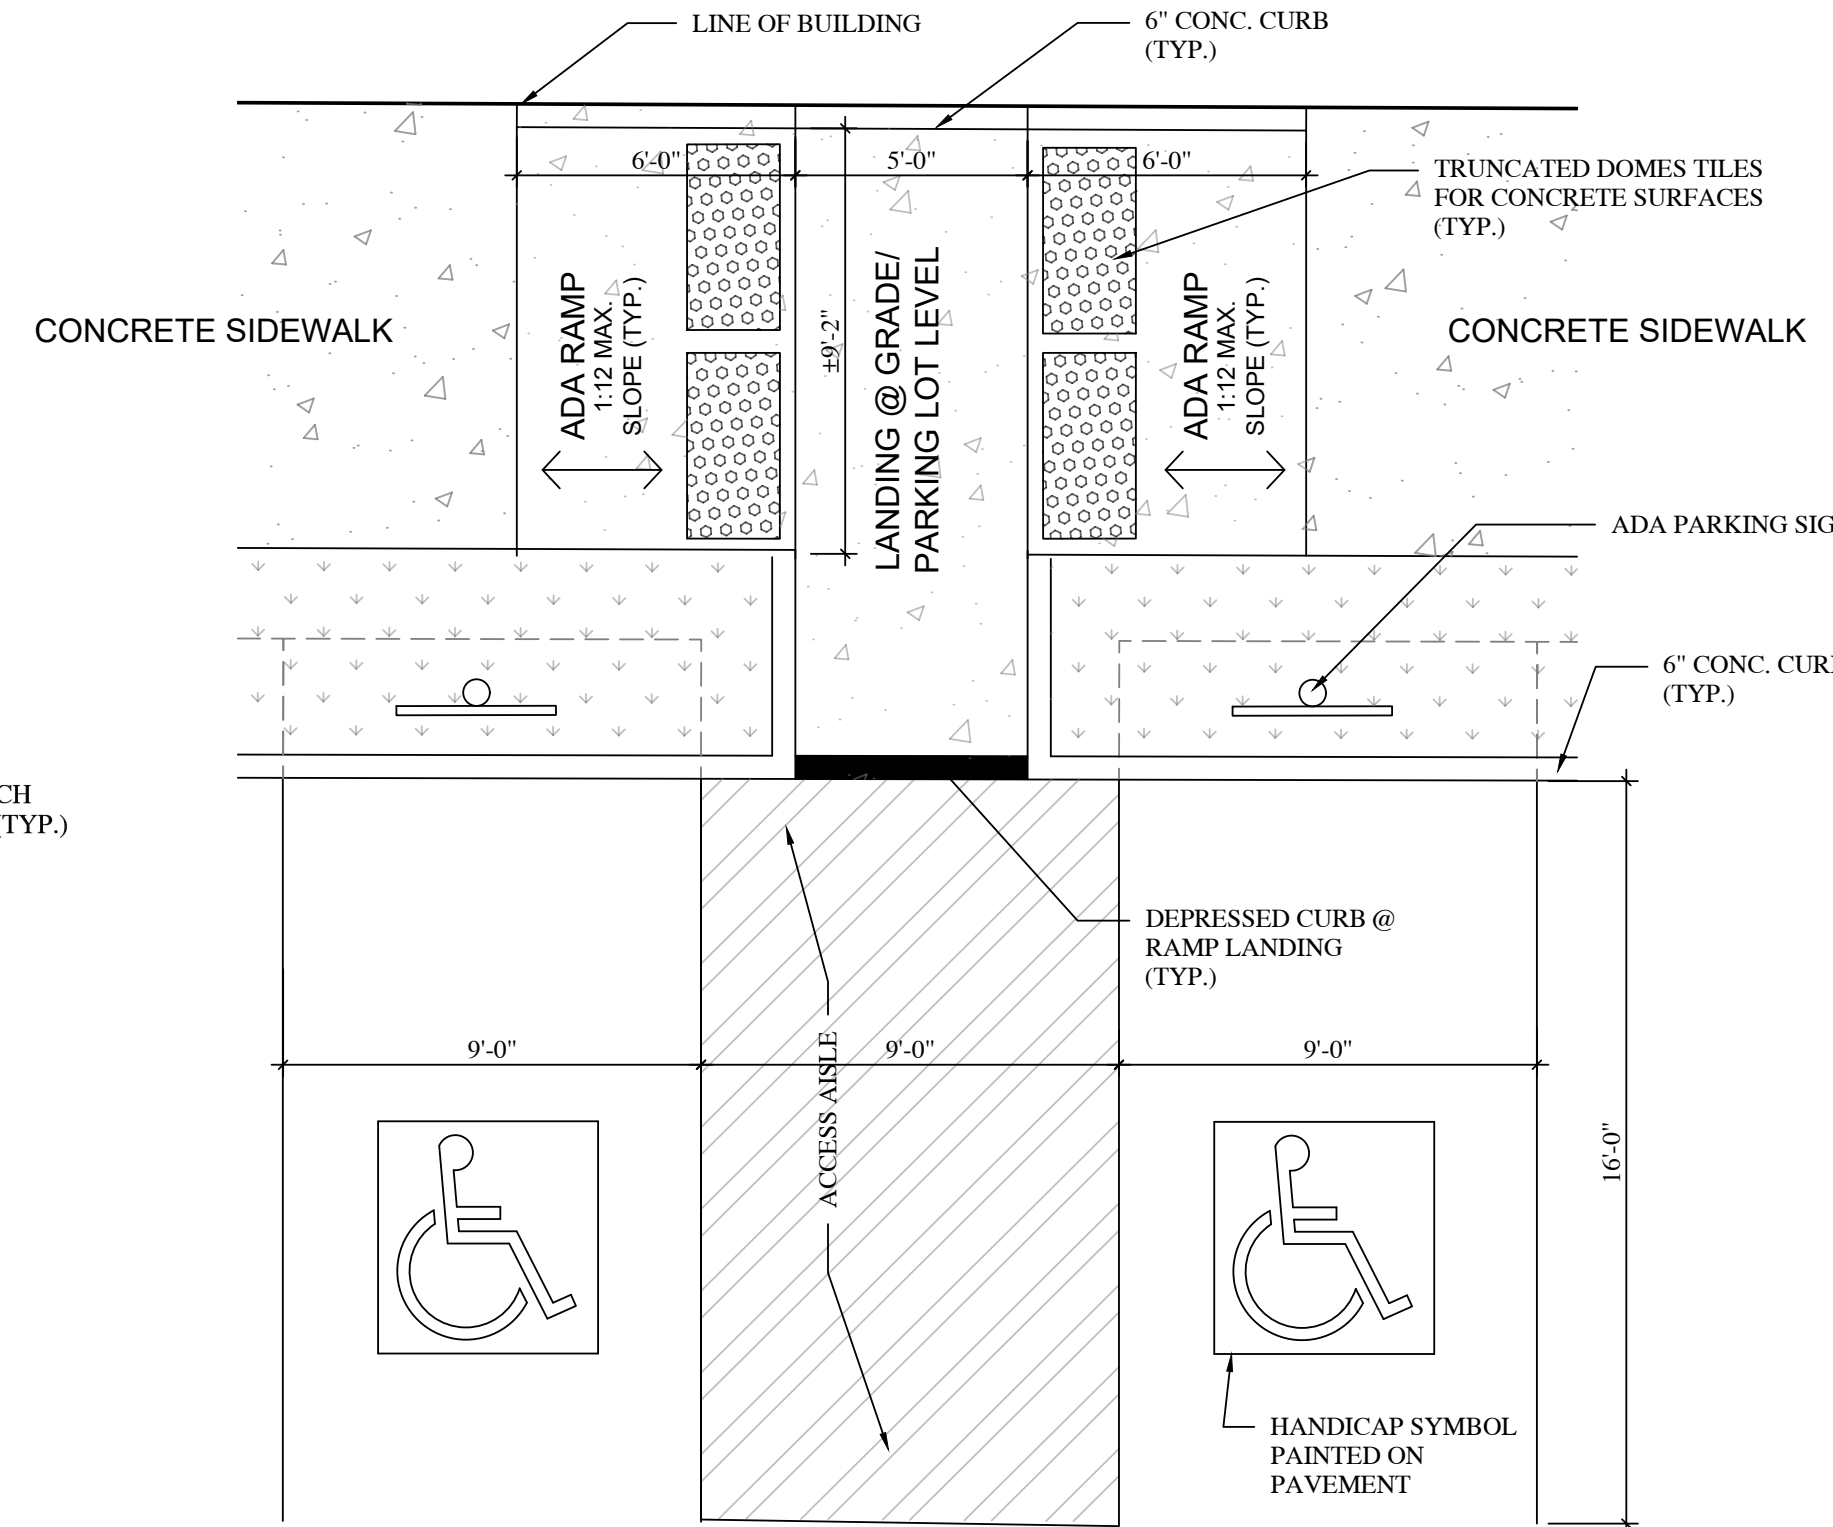

1 TYP. ADA PARKING STALL & RAMP PLAN
1/4" = 1'-0"


WMK.20 LLC
ARCHITECTURE, DESIGN
BUILDING CONSULTANTS



WATERFALL PLAZA

PROJECT ADDRESS: 8752 W 159th St
Orland Park, IL 60462

DRAWING DATE: 05-02-2024

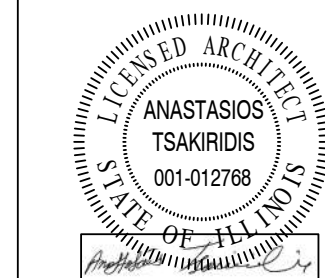

REVISIONS	WK	AT
R1: 03/05/2025		
R2: 05/30/2025		
R3: 08/04/2025		

DRAWN BY	CHECKED BY
WK	AT


SP1.5

NOT TO SCALE IF PLOTTED ON 11X17

SOUTH ELEVATION
(PARTIAL 2)

SOUTH ELEVATION
(PARTIAL 1)

1 ELEVATION KEY
N.T.S.

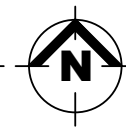


FLAT LOCK METAL PANEL;
REFER TO SPECIFICATION SHEET
(TYP.)

GRAY STUCCO EXTERIOR FINISH
(TYP.)

FLAT LOCK METAL PANEL;
REFER TO SPECIFICATION SHEET
(TYP.)



DECORATIVE ELEMENT; OR
EQUAL (BY OTHERS)

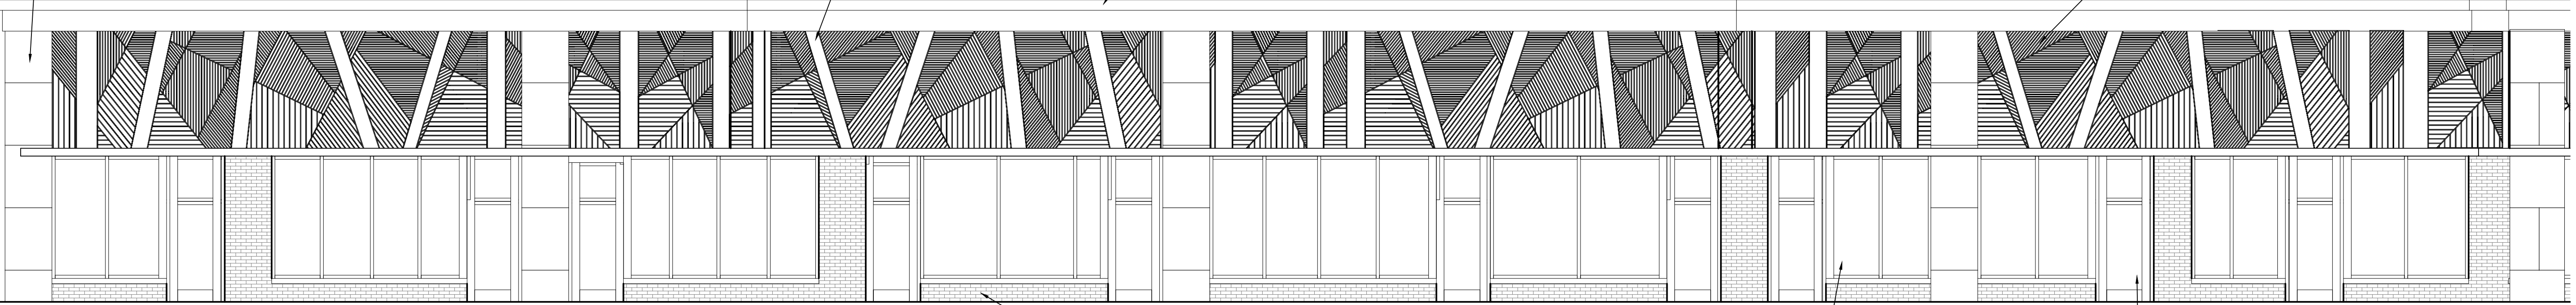

EXISTING MASONRY (TYP.)

EXISTING STOREFRONT GLAZING
SYSTEM W/ DOORS; COORDINATE W/
OWNER IF REPLACEMENT IS REQUESTED

2 SOUTH ELEVATION (PARTIAL 2)
3/16"=1'-0"

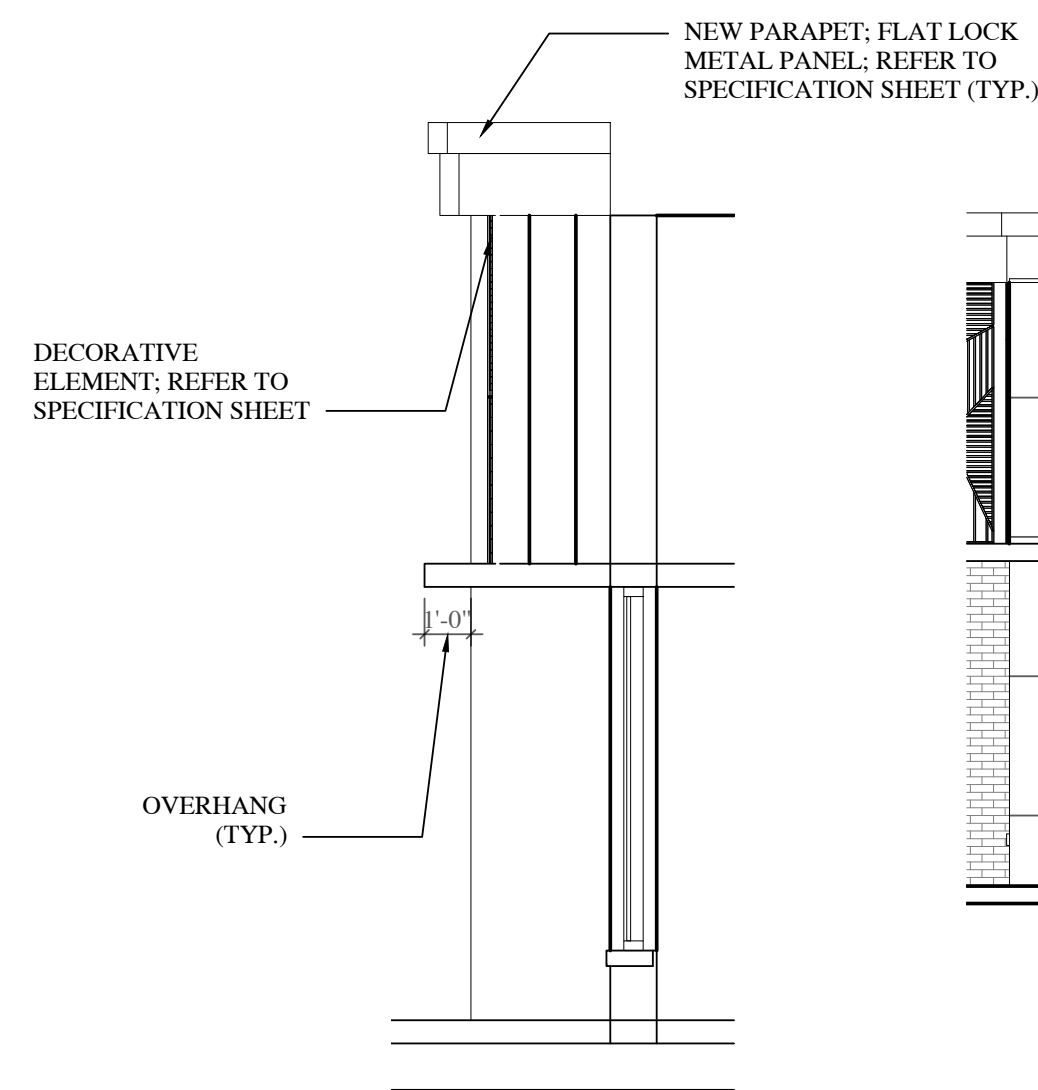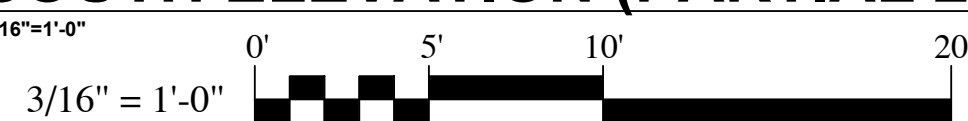

1 SCHEMATIC SECTION
N.T.S.

GRAY STUCCO EXTERIOR FINISH
(TYP.)

FLAT LOCK METAL PANEL;
REFER TO SPECIFICATION SHEET
(TYP.)

DECORATIVE ELEMENT; OR
EQUAL (BY OTHERS)

T/ PARAPET
19' - 4"

DRIVE-THRU
WINDOW CANOPY
OVERHANG
T/ OF EXISTING
STOREFRONT
9' - 4"


T/ CONC.
SIDEWALK
0' - 0"

EXISTING STOREFRONT GLAZING
SYSTEM W/ DOORS; COORDINATE W/
OWNER IF REPLACEMENT IS REQUESTED

EXISTING MASONRY (TYP.)

FLAT LOCK METAL PANEL;
REFER TO SPECIFICATION SHEET
(TYP.)

1 SOUTH ELEVATION (PARTIAL 1)
3/16"=1'-0"

 


WMK.20 LLC
ARCHITECTURE, DESIGN
BUILDING CONSULTANTS



WATERFALL PLAZA

PROJECT ADDRESS: 8752 W 159th St
Orland Park, IL 60462

DRAWING DATE: 05-02-2024

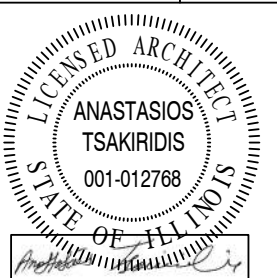

REVISIONS

R1: 03/05/2025

R2: 05/30/2025

R3: 08/04/2025

WK


AT

DRAWN BY

CHECKED BY

A1.0

NOT TO SCALE IF PLOTTED ON 11X17

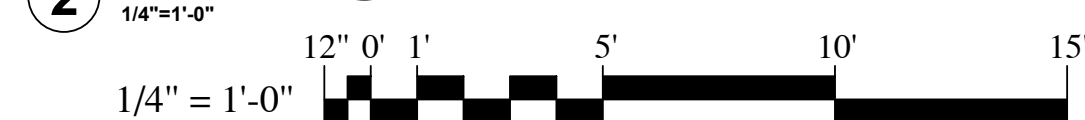

WMK.20 LLC
ARCHITECTURE, DESIGN
BUILDING CONSULTANTS



RIGHTS RESERVED. THESE DRAWINGS AND SPECIFICATIONS ARE
EXCLUSIVE PROPERTY OF INKJOL LLC AND SHALL NOT BE COPIED
OR REPRODUCED IN PART OR IN WHOLE WITHOUT WRITTEN
CONSENT. INFRINGEMENT OF THIS NOTICE MAY RESULT IN

WATERFALL PLAZA

PROJECT ADDRESS: 8752 W 159th St
Orland Park, IL 60462

DRAWING DATE: 05-02-2024

REVISIONS

R1: 03/05/2025

R2: 05/30/2025

DRAWN BY	WK

CHECKED BY	AT
------------	----

A1.1

NOT TO SCALE IF PLOTTED ON 11X17