



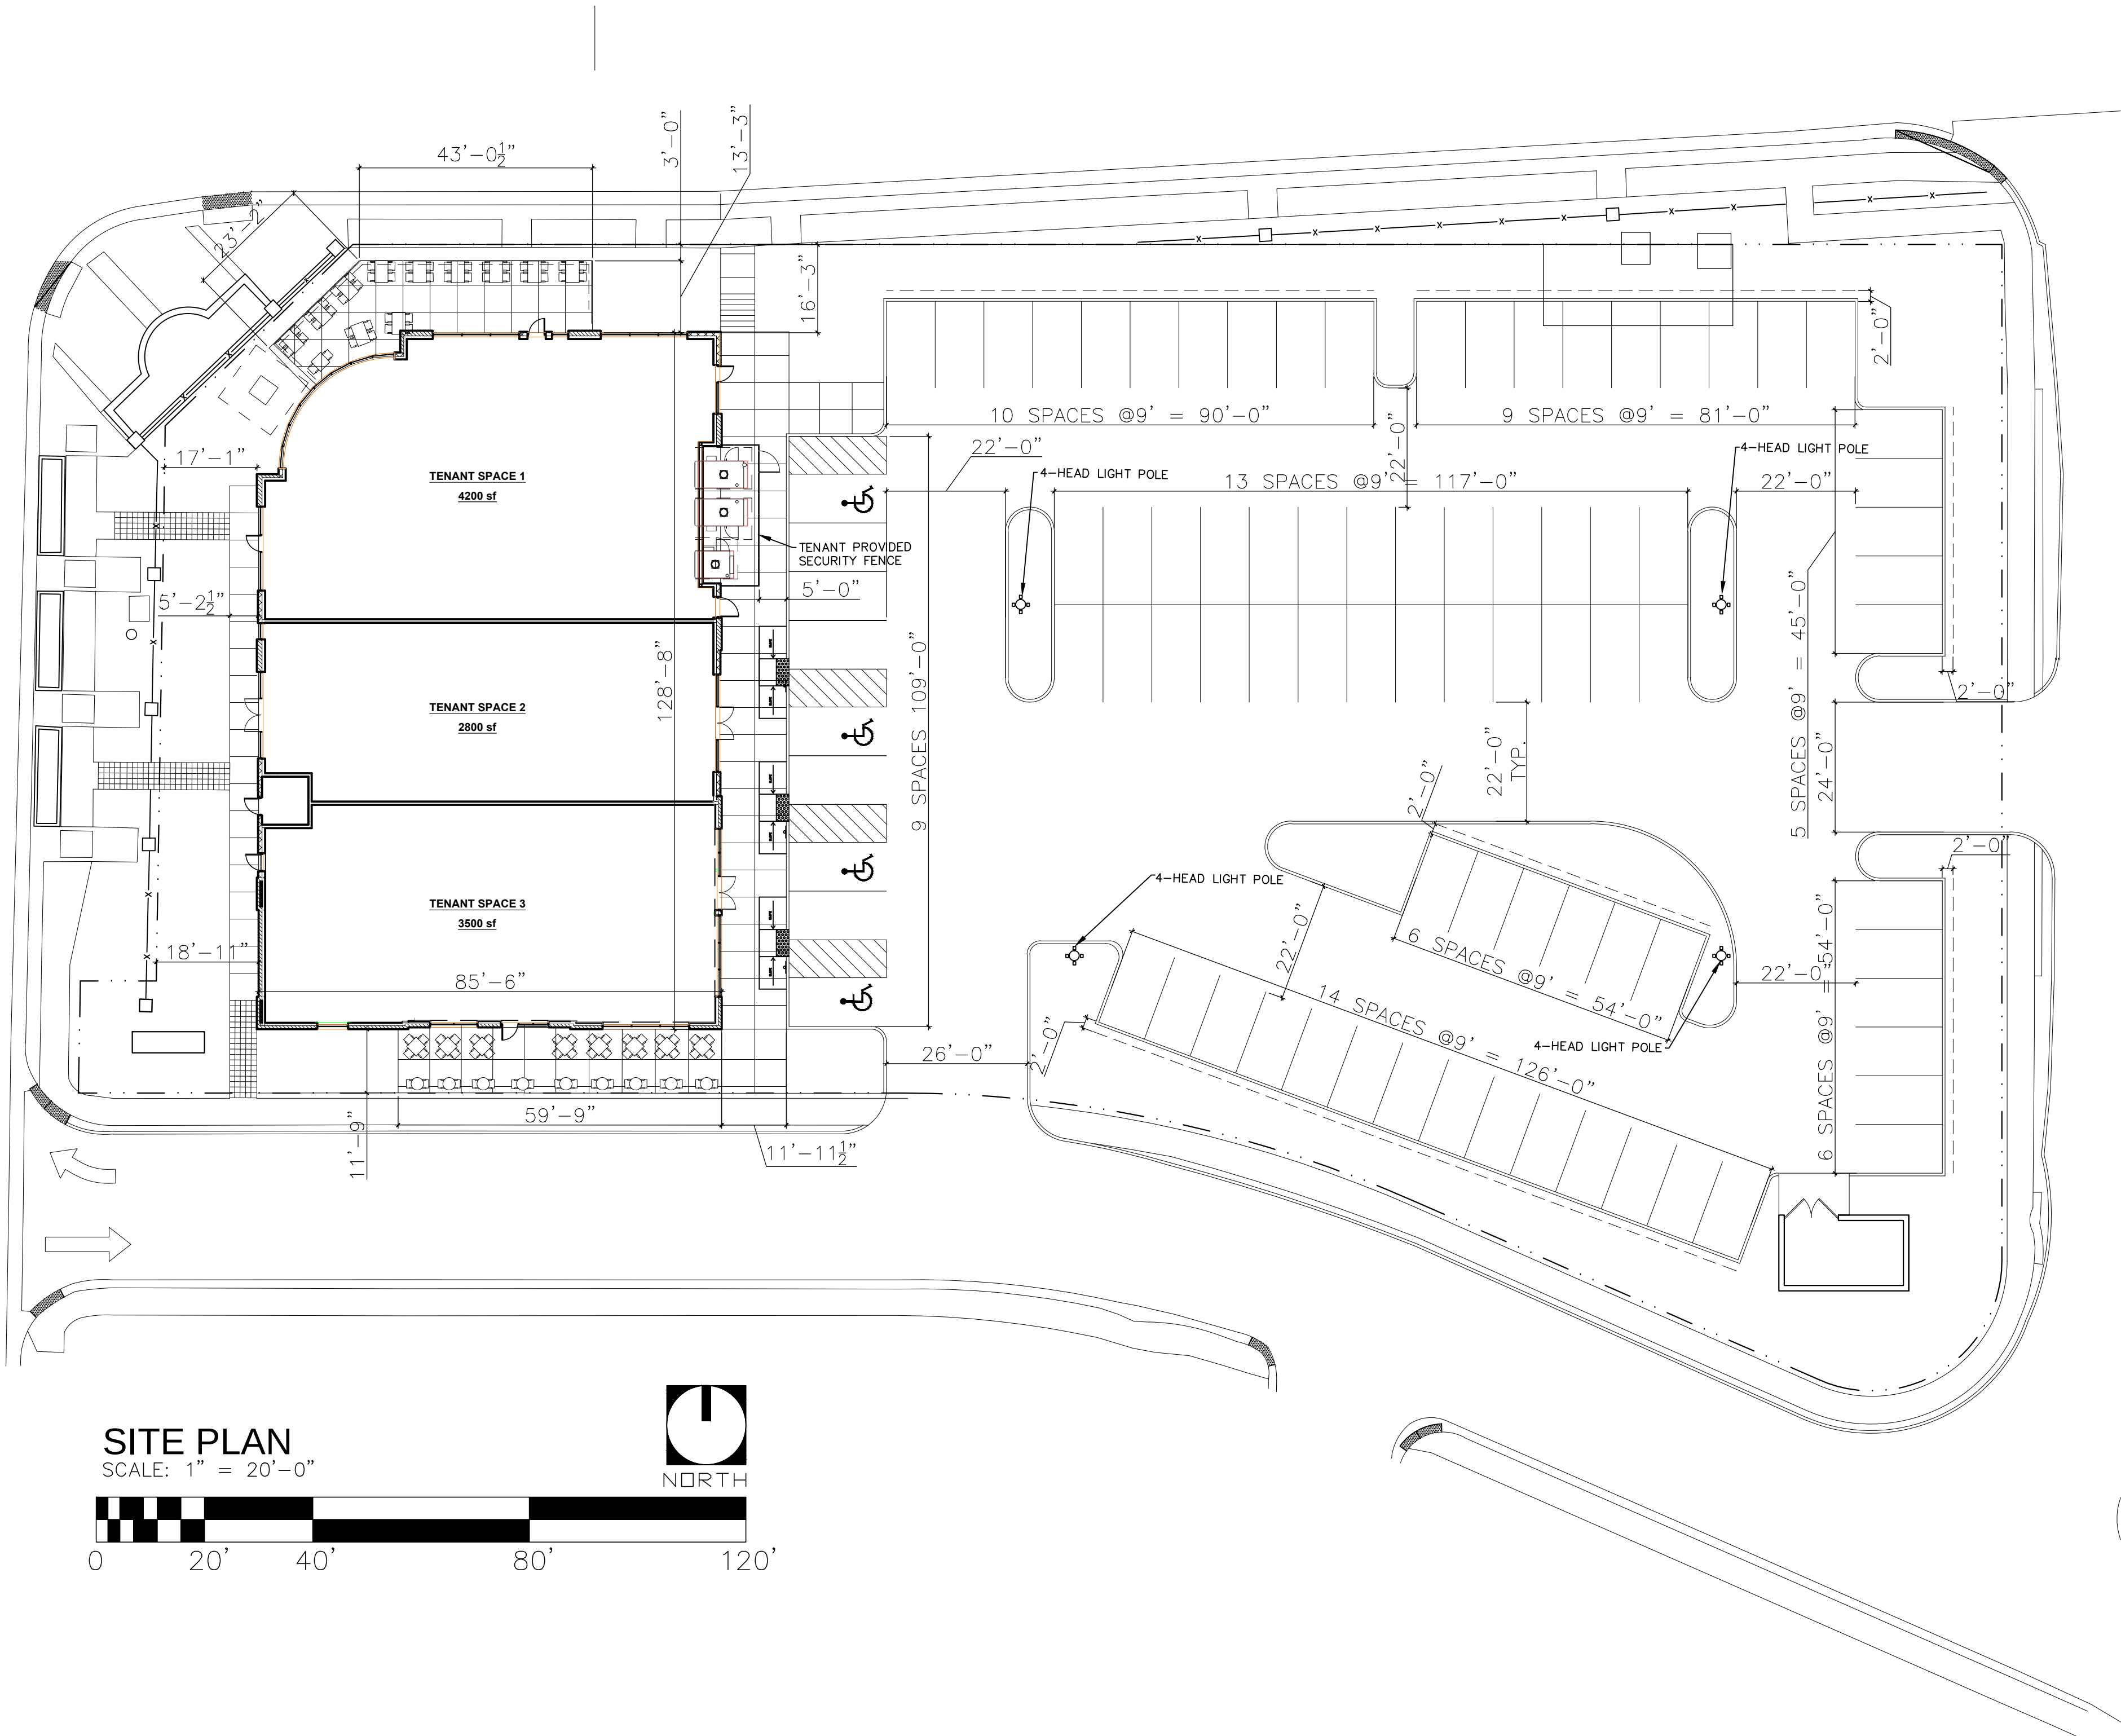

| 143 <sup>RD</sup> & LAGRANGE RD.                                                                                  | DATA BOX | GW PROPERTIES                      |
|---|----------|------------------------------------|
|   |          |                                    |
| TOTAL GSF AREA OF SITE:<br>(NET BUILDABLE AREA )                                                                  |          | 58,061 SF (1.333 A)<br>(10,500 SF) |
| TOTAL AREA OF WETLAND :                                                                                           |          | 0 SF                               |
| TOTAL LANDSCAPED AREA :                                                                                           | 19%      | 10,944 SF (0.251 A)                |
| FLOOR AREA RATIO :                                                                                                | (1.0)    | 5.5                                |
| TOTAL PARKING SPACES REQUIRED :<br>1- PER 100 SF RESTAURANT / 7700 SF =77<br>1- PER 250 S F RETAIL / 2800 SF = 11 |          | 88                                 |
| TOTAL PARKING SPACES PROVIDED :                                                                                   |          | 85                                 |
| PROPOSED GROSS IMPERVIOUS SURFACE AREA :                                                                          | 69%      | 40,165 SF (1.082 A)                |
| PERVIOUS PAVER SURFACE AREA :                                                                                     | 12%      | 6,950 SF (0.160 A)                 |
| TOTAL NUMBER OF LOTS / BUILDINGS                                                                                  |          | 1 / 1                              |

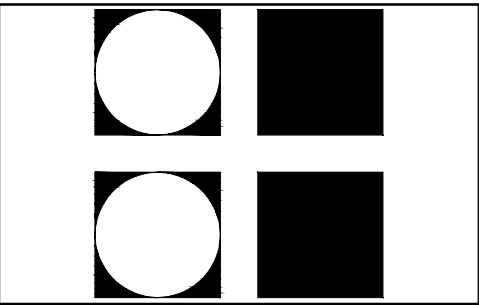

SITE PLAN

SITE PLAN STUDY

143RD and LAGRANGE

ORLAND PARK, ILLINOIS

DESIGN STUDIO 24, LLC

ARCHITECTS - DESIGNERS - PLANNERS

1125 Remington Road, Schaumburg, IL 60173

Tel: 847.895.7751 Fax: 847.895.8300

NOT PUBLISHED - ALL RIGHTS AND COPYRIGHTS RESERVED. DESIGN STUDIO 24, LLC, EXPRESSLY DISCLAIMS ANY RESPONSIBILITY ARISING FROM ANY UNAUTHORIZED USE OF THE DRAWINGS AND NOTES. ANY AUTHORIZATION MUST BE IN WRITING.

CAUTION: Contractor to verify all existing conditions, dimensions, etc. PRIOR to bid and construction. Contractor to notify owner and architect of any discrepancies. No plan of ignorance to existing conditions found to be different from drawings will be accepted.

CAUTION: This drawing may have been reproduced at a size different than originally drawn. The owner and architect assume no responsibility for the use of incorrect scale. Drawings are NOT to be scaled. Not published. All rights reserved. Notify architect of any discrepancies.

STATEMENT OF COMPLIANCE

I have prepared, or caused to be prepared under my supervision, the attached plans and specifications and state that, to the best of my knowledge and belief, and to the extent of my contractual obligation, they are in compliance with the Codes and Ordinances of ORLAND PARK, Illinois

STATEMENT OF COMPLIANCE

I have prepared, or caused to be prepared under my supervision, the attached plans and specifications and state that, to the best of my knowledge and belief, and to the extent of my contractual obligation, they are in compliance with the Environmental Barriers Act (II Rev Stat 1985, Ch III, 1/2, pars 3701 et seq as amended) and the Illinois Accessibility Code, 71 ILCS Code 400.

|                                   |             |
|-----------------------------------|-------------|
| DATE                              | 05.01.17    |
| REVISIONS                         |             |
|                                   |             |
|                                   |             |
| SCALE                             | AS SHOWN    |
| DRAWN BY:                         | A. ALMOSAWY |
| MARK T. DiGANCI<br>REG. ARCHITECT |             |
|                                   |             |
| LICENSE EXPIRES: 11.30.2018       |             |

ST3