


DECIDUOUS TREE PLANTING NOTES:
ALL PRUNING MUST BE DONE AFTER PLANTING, AND AT THE DIRECTION OF THE LANDSCAPE ARCHITECT OR VILLAGE FORESTER. ROOT COLLAR SHALL BE SET SO THAT AFTER SOIL SETTLES, THE TOP OF THE BALL SHALL BE AT THE SAME ELEVATION AS FINISHED GRADE.

FINAL BALL ELEVATION AND PLANTER BED GRADING AS DIRECTED BY LANDSCAPE ARCHITECT. WHEN SOIL CONDITIONS ARE ENCOUNTERED WITH POOR DRAINAGE, LANDSCAPE CONTRACTOR SHALL NOTIFY LANDSCAPE ARCHITECT. LANDSCAPE CONTRACTOR SHALL ELABORATE AND PREPARE RECOMMENDATIONS FOR SOLUTION TO PROBLEM.

TREE SUPPORTS (3 PER TREE) SHALL BE GALVANIZED TURNBUCKLES WITH DOUBLE-STRANDED TWELVE (12) GAUGE GALVANIZED WIRE TIES AT TWELVE (12") INTERVALS. GUYS ARE OPTIONAL AT THE DISCRETION OF VILLAGE FORESTER.


SHOW DRAINAGE DETAIL WHERE NECESSARY AS DICTATED BY SITE CONDITIONS. CONNECT TO STORM SYSTEM AS PER ENGINEER'S GRADING AND DRAINAGE PLANS.

STAKE TREES WITH THREE TO FOUR INCH (3-4") CALIPERS. DO NOT STAKE TREES WITH OVER FIVE INCH (5") CALIPERS.

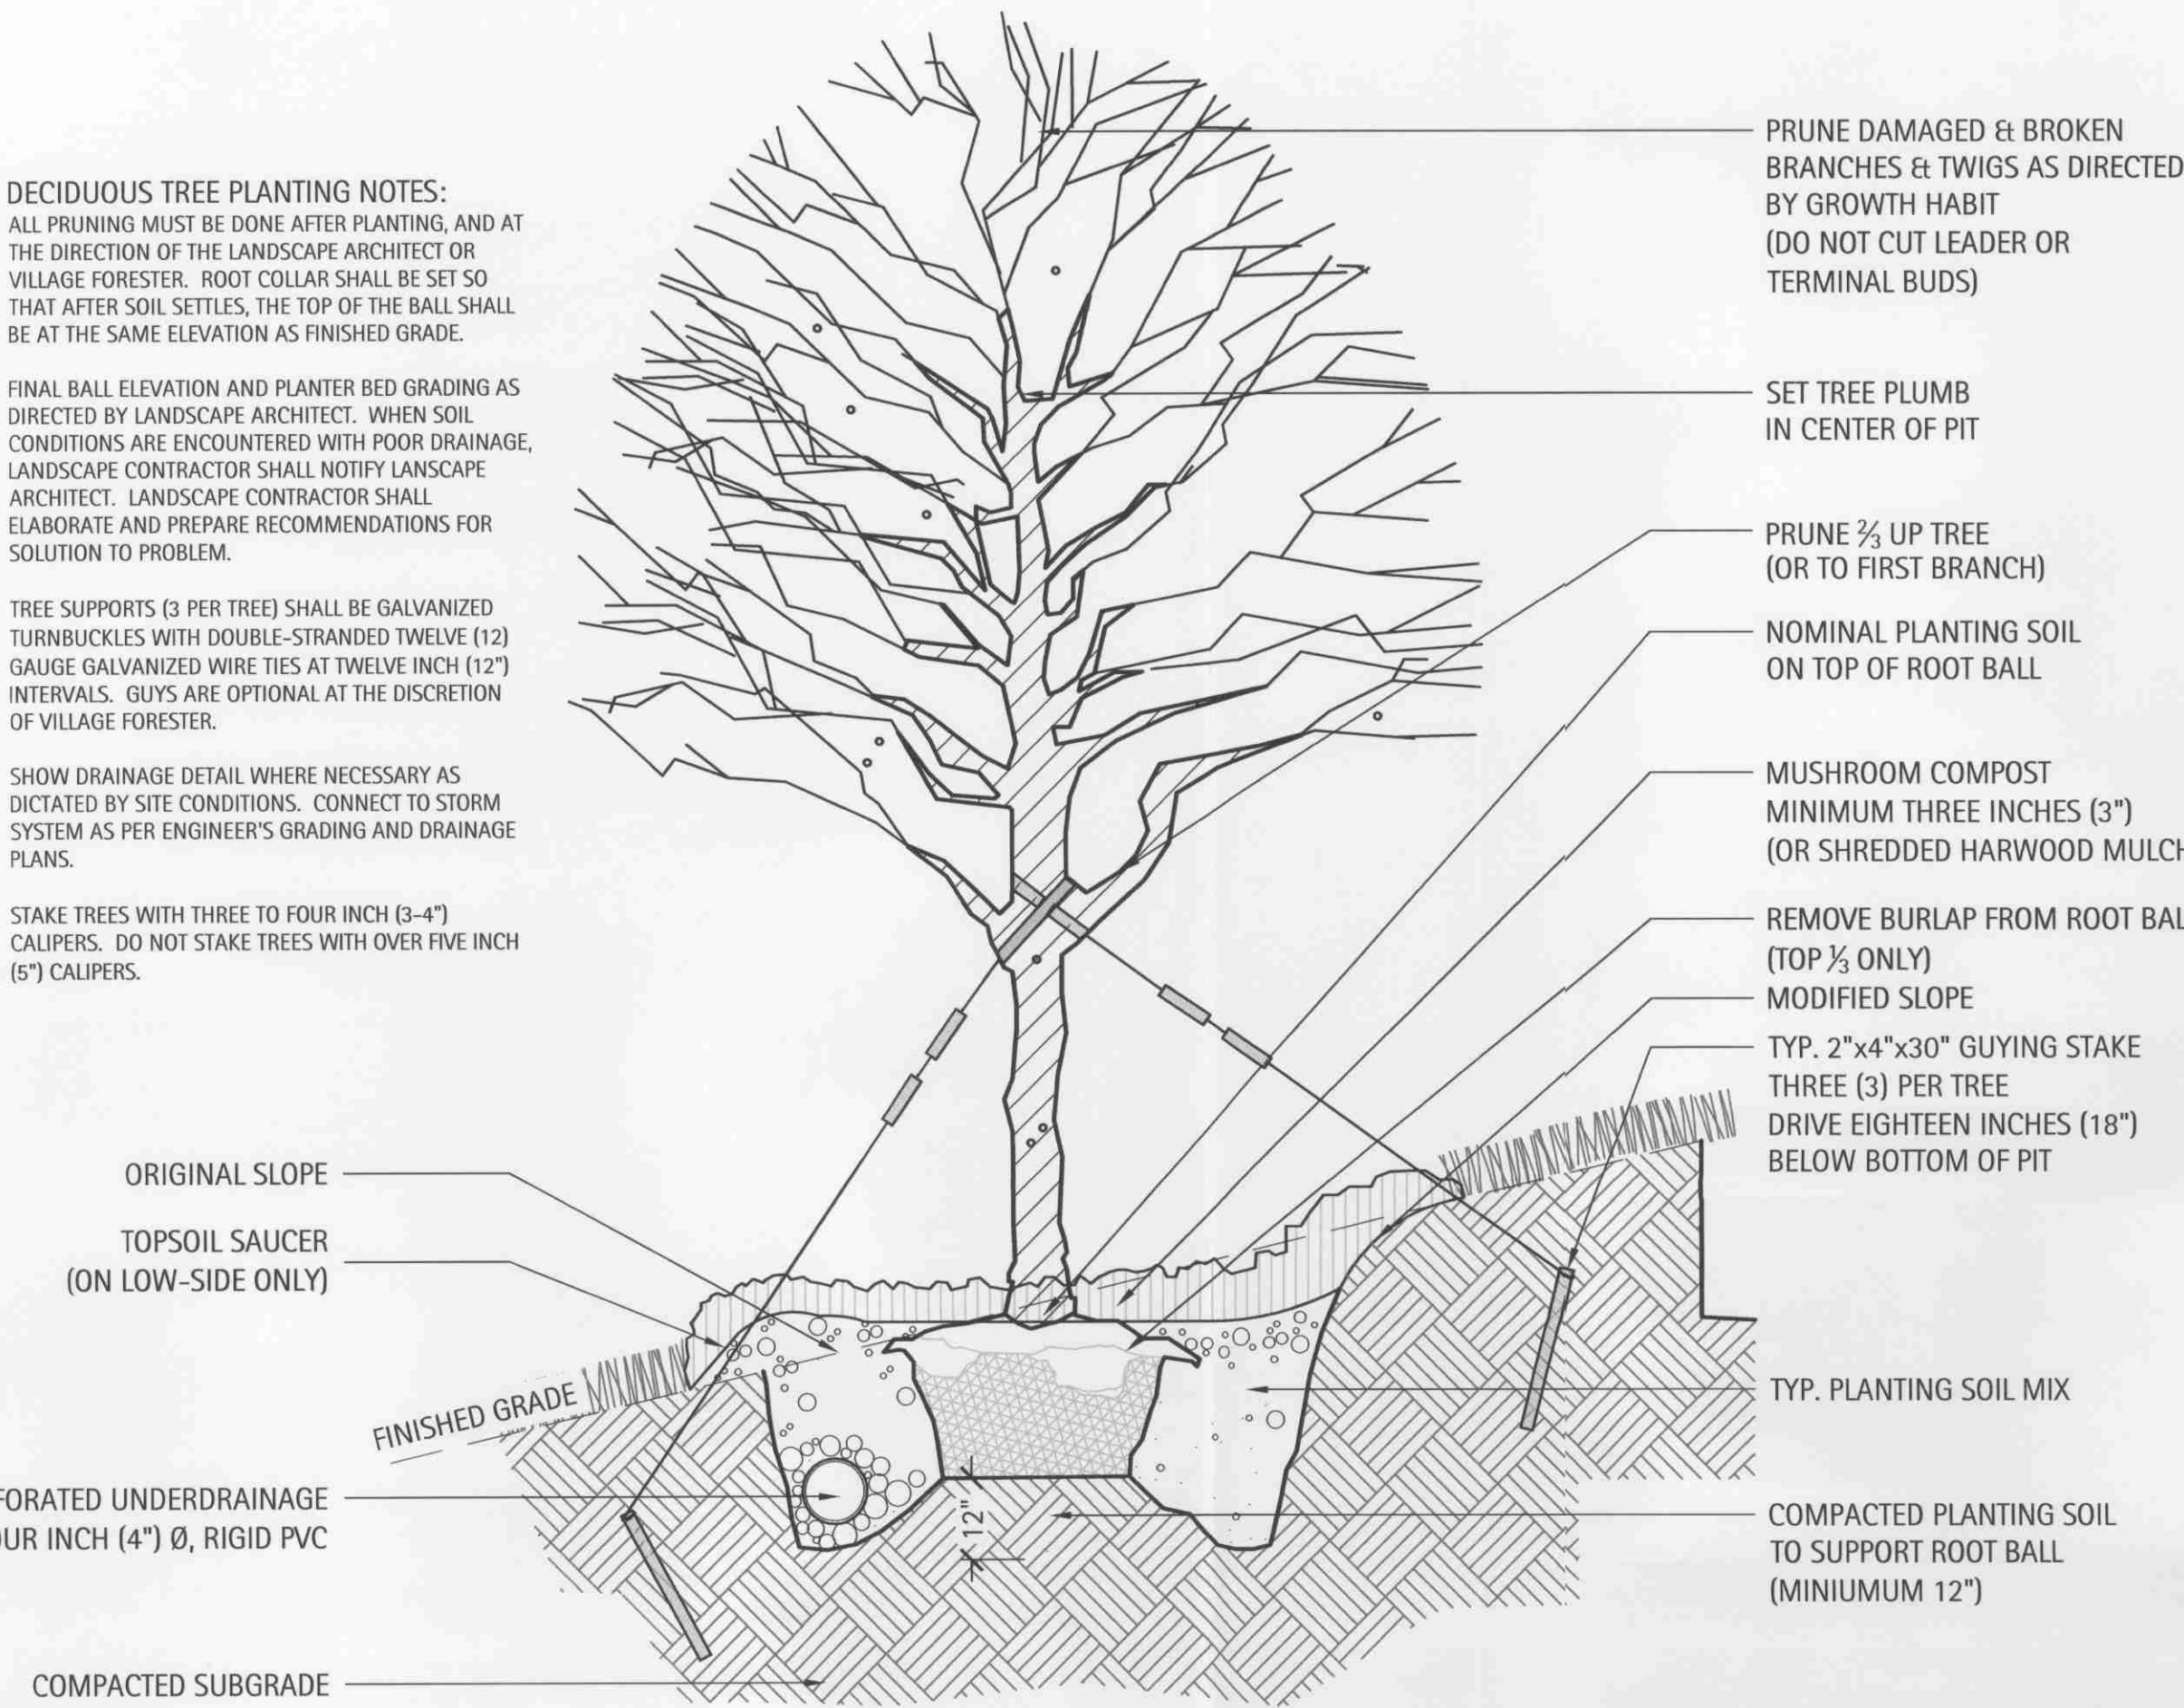

5 Typical Deciduous Tree Planting Detail (Slope)

Scale: NTS

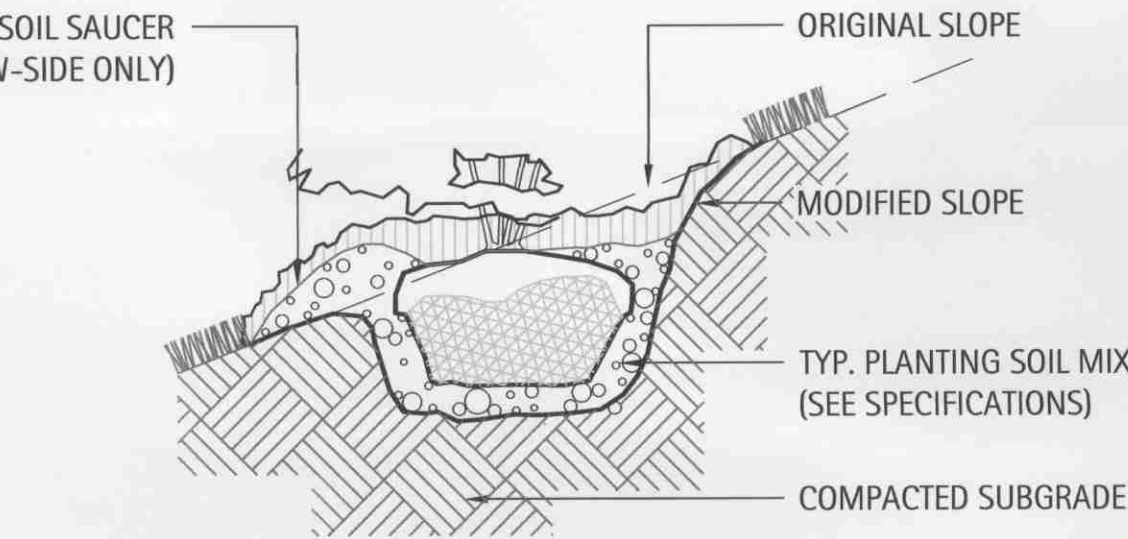

7 Typical Shrub Planting Detail (Slope)

Scale: NTS

LAKOTA

THE LAKOTA GROUP INC

212 West Kinzie Street, 3rd Floor
Chicago, Illinois 60610
p 312.467.5445
f 312.467.5484
info@thelakotagroup.com

Planning
Urban Design
Landscape Architecture
Community Relations



GRANITE CITY
FOOD & BREWERY
ORLAND PARK,
ILLINOIS

for
Granite City Food and Brewery
5402 Parkdale Drive, Suite 101
Saint Louis Park, MN 55422
www.gcfb.net



SJA ARCHITECTS
DULUTH • ST CLOUD

2035 15TH Street N
St. Cloud, Minnesota
56303
Phone (320) 253-2100
Fax (320) 253-2269
www.staniusjohnson.com



V3 Companies
7325 Janes Avenue
Woodridge, IL 60517
630.724.9200 phone
630.724.9202 fax
www.v3co.com



Joint
Utility
Locating
Information
for
Excavators

Call 48 hours before you dig
dialing 800, for 4 states

PLANTING DETAILS

Revisions

1. For Village Review	05/03/07
2. Per Owner Review	05/24/07
3. Per Owner Review	07/12/07
4. Per Village Review	08/28/07
5. Per Village Review	10/01/07

Date: 10/03/07
Drawn By: ME, DS
Checked By: SF