

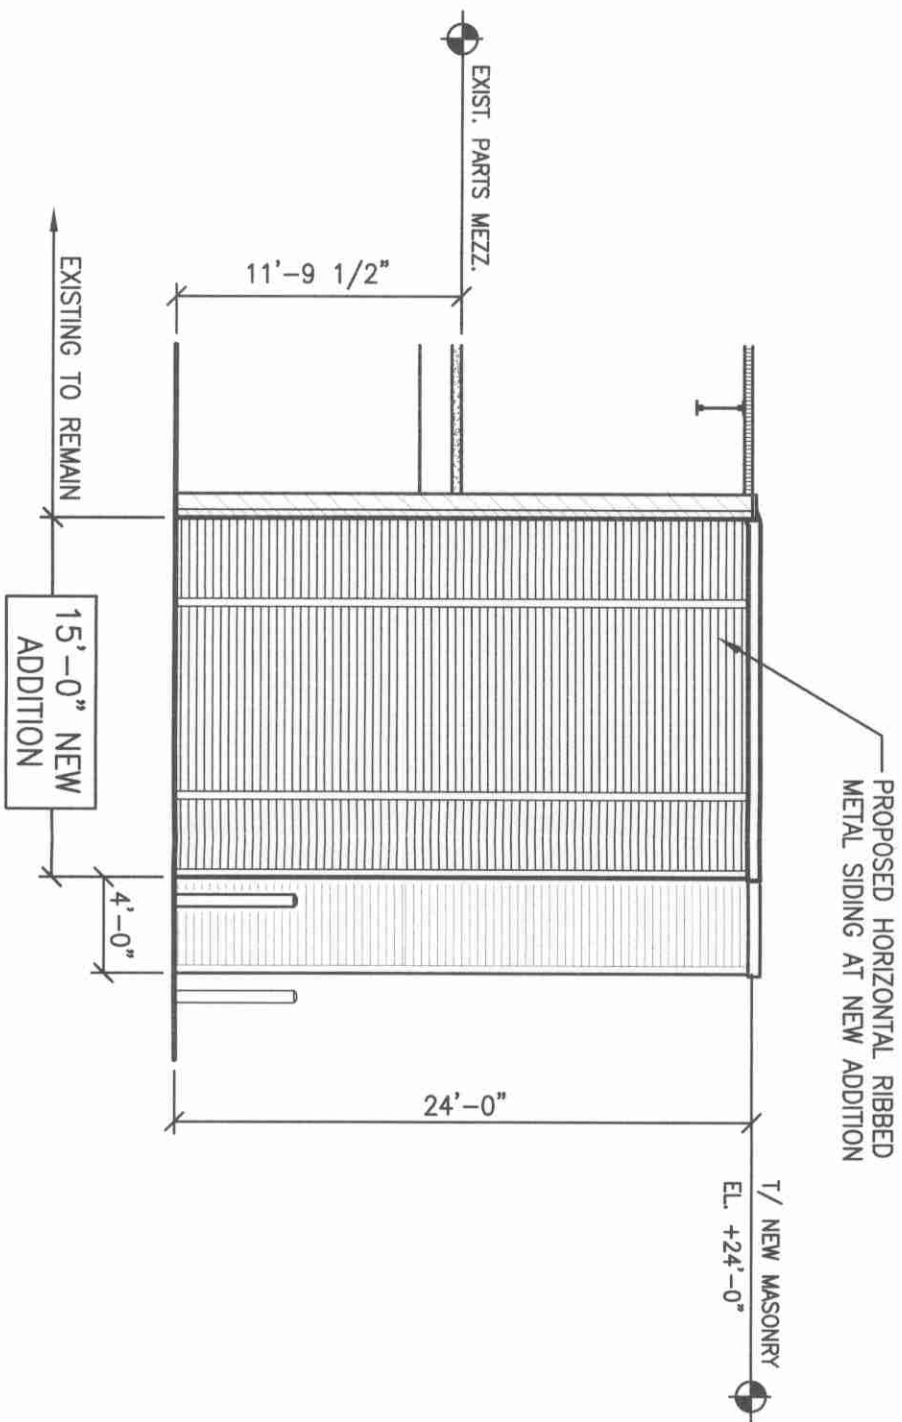
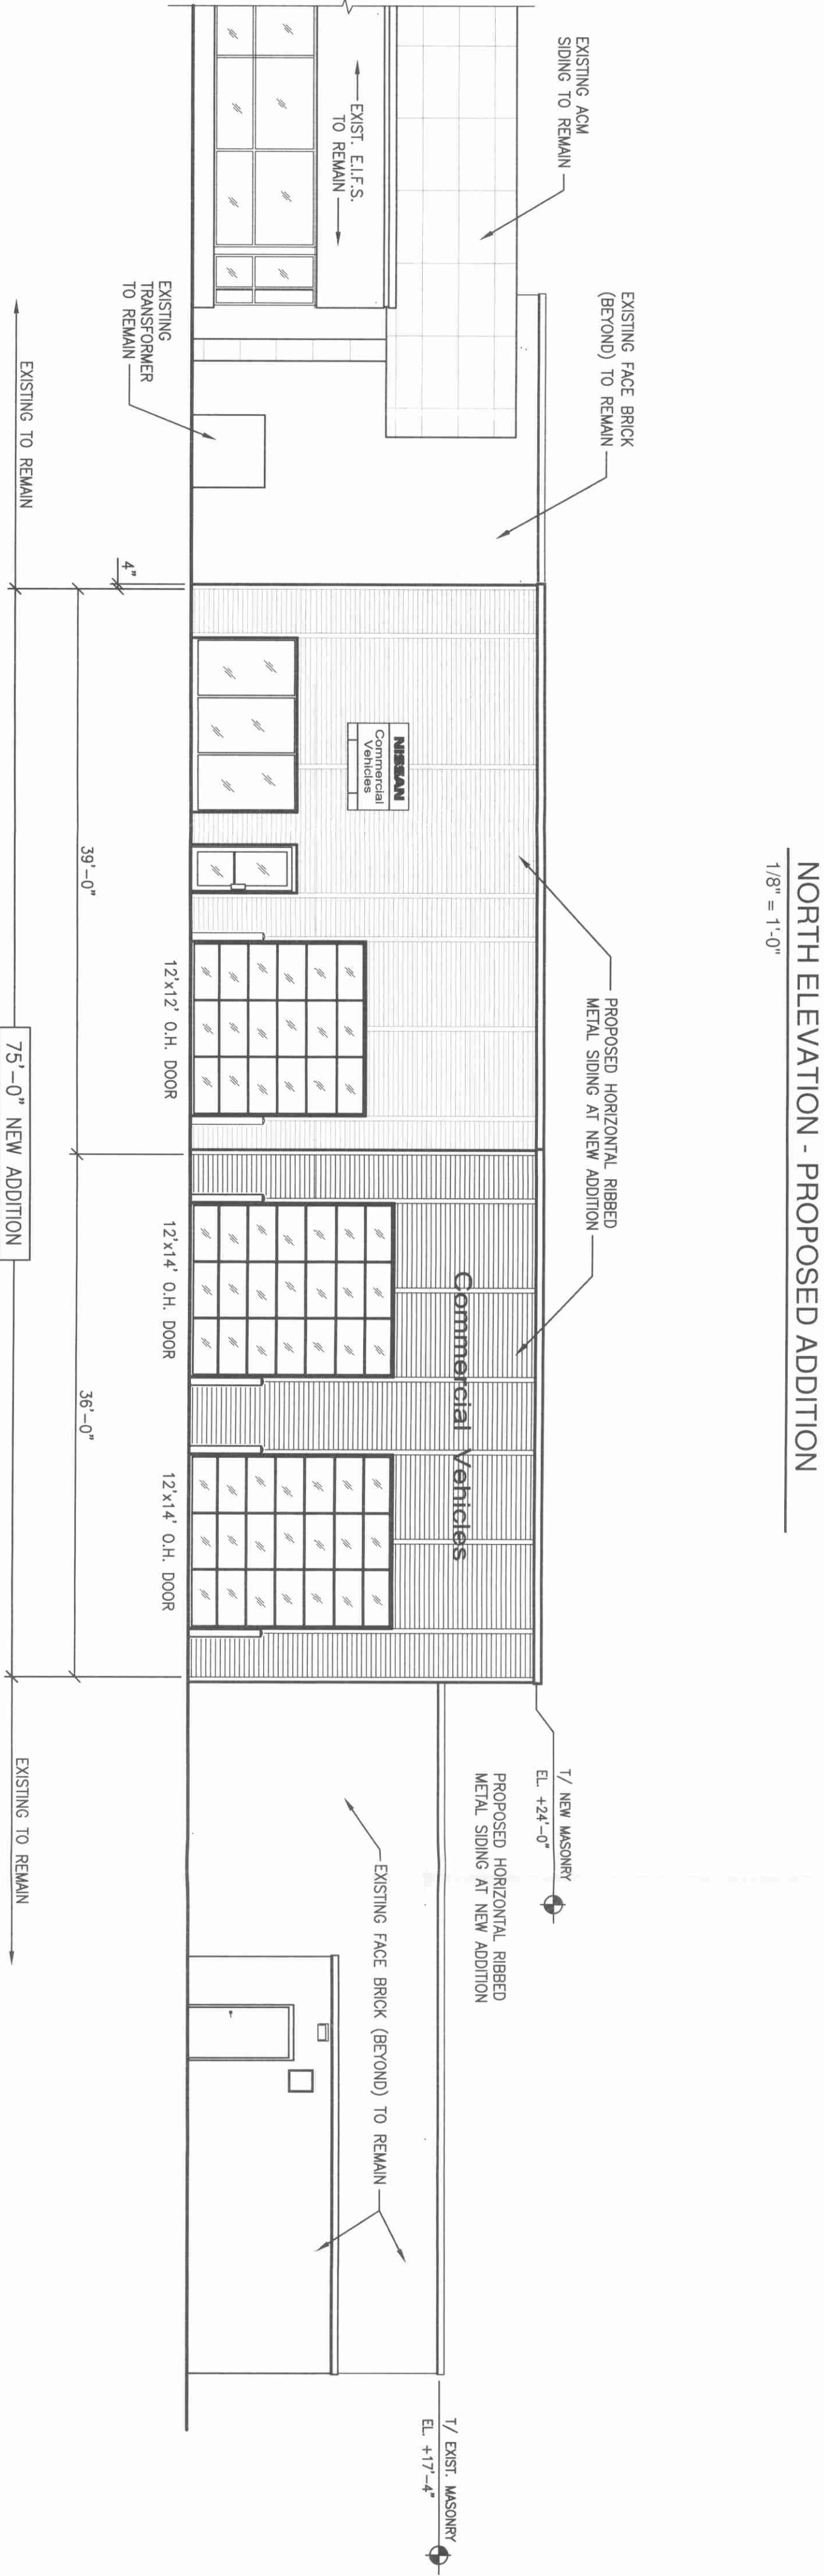


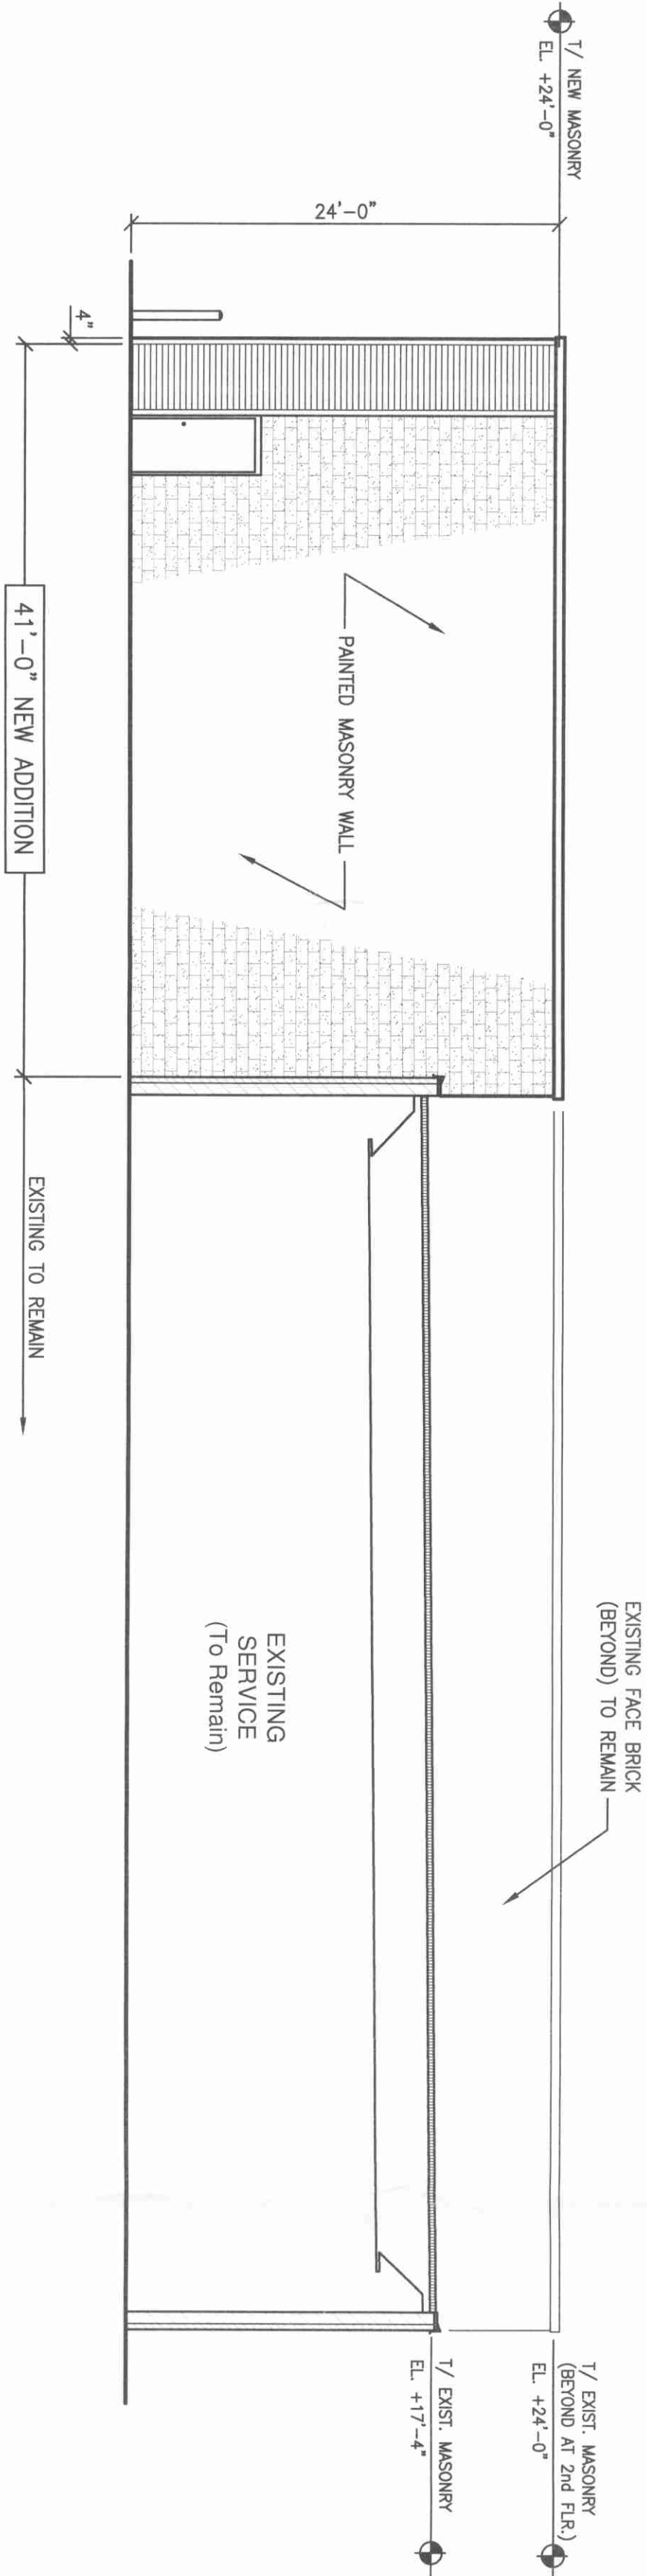

**PROPOSED
COMMERCIAL
VEHICLE SERVICE
ADDITION**
1st Floor = 2,545 s.f.
2nd Floor = 590 s.f.

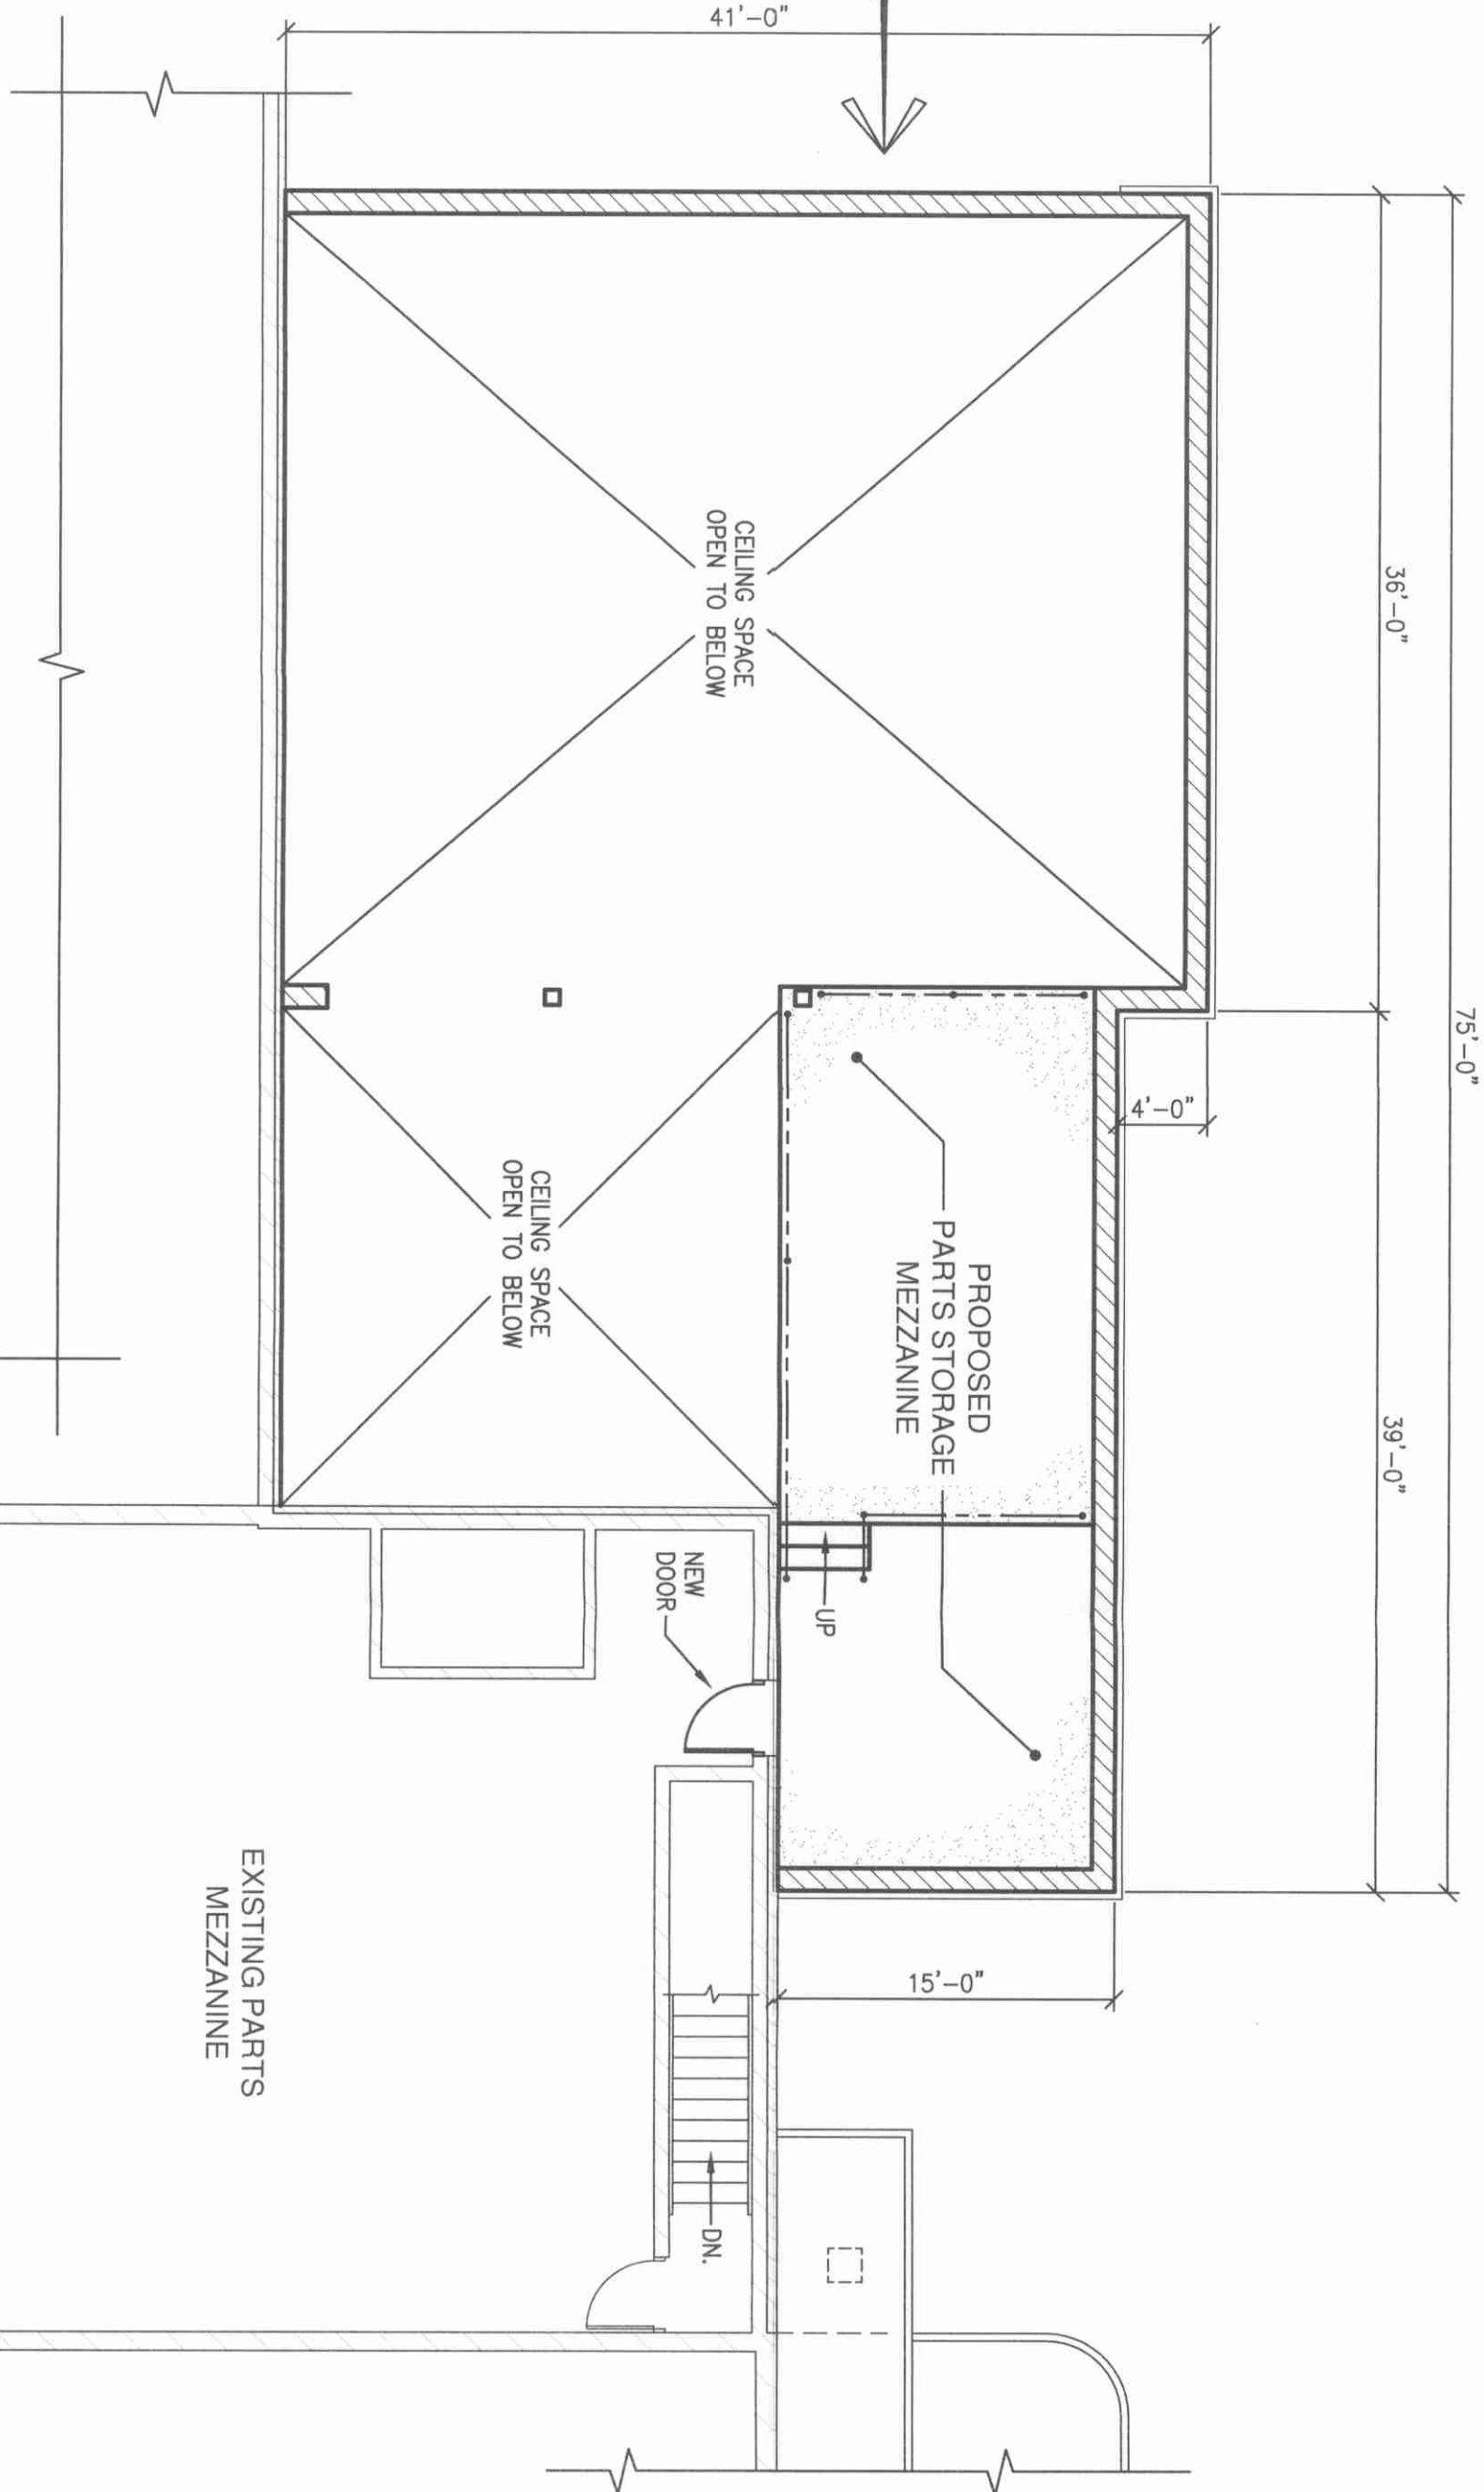

PARTIAL EXISTING 2nd FLOOR PLAN with PROPOSED ADDITION

NORTH ELEVATION - PROPOSED ADDITION

PARTIAL EXISTING EAST ELEVATION with PROPOSED ADDITION

BOARD APPROVED
CASE NO. 2010-0001
DATE 4/5/10
W/CONDITIONS ✓
W/O CONDITIONS

COPYRIGHT © 2009
EAI E. ANTHONY, INC.
We are an equal opportunity employer. Minorities and women are encouraged to apply. No discrimination on the basis of race, sex, age, religion, or national origin. All rights reserved. No part of this publication may be reproduced without written consent of E. ANTHONY, INC.

Rev	Date	Description
A	11/18/09	SITE DEVELOPMENT REVIEW

Project No.	29-009
Date	11/18/09

Sheet No.	A2.0
-----------	------

Drawing Title

**PROPOSED
2nd FLOOR PLAN and
EXTERIOR ELEVATIONS**

Service Addition to
Orland Park NISSAN
8550 w. 159th Street
Orland Park, IL 60462

Consultants

EAI E. ANTHONY, INC.
Complete Construction Services
18521 Spring Creek Drive, Unit F Tinley Park, IL 60477
Ph.: 708.802.8230 Fax: 708.802.8233