



LEGEND		
SYMBOL	DESCRIPTION	AREA/ QUANTITY
	EXTERIOR WALL LIGHTS	7
	INTERIOR CEILING LIGHTS	10




WALL TYPE SCHEDULE	
	8" REINFORCED CONCRETE MASONRY BLOCK WALL WITH MORTAR JOINTS, GROUTED SOLID ALL CELLS RUNNING BOND PATTERN.

PRELIMINARY

THESE PLAN VIEW AND ELEVATION
DRAWINGS ARE A PRELIMINARY
ARCHITECTURAL REPRESENTATION
OF THE BUILDING. ALL DIMENSIONS,
FEATURES AND COMPONENTS
SHOWN ON THESE PRELIMINARY
DRAWINGS MAY OR MAY NOT BE
PART OF THE QUOTE. PLEASE REFER
TO THE "SCOPE OF SUPPLY AND
SERVICES" LETTER PROVIDED WITH
YOUR QUOTE FOR ROMTEC'S
PROPOSED SCOPE OF SUPPLY.

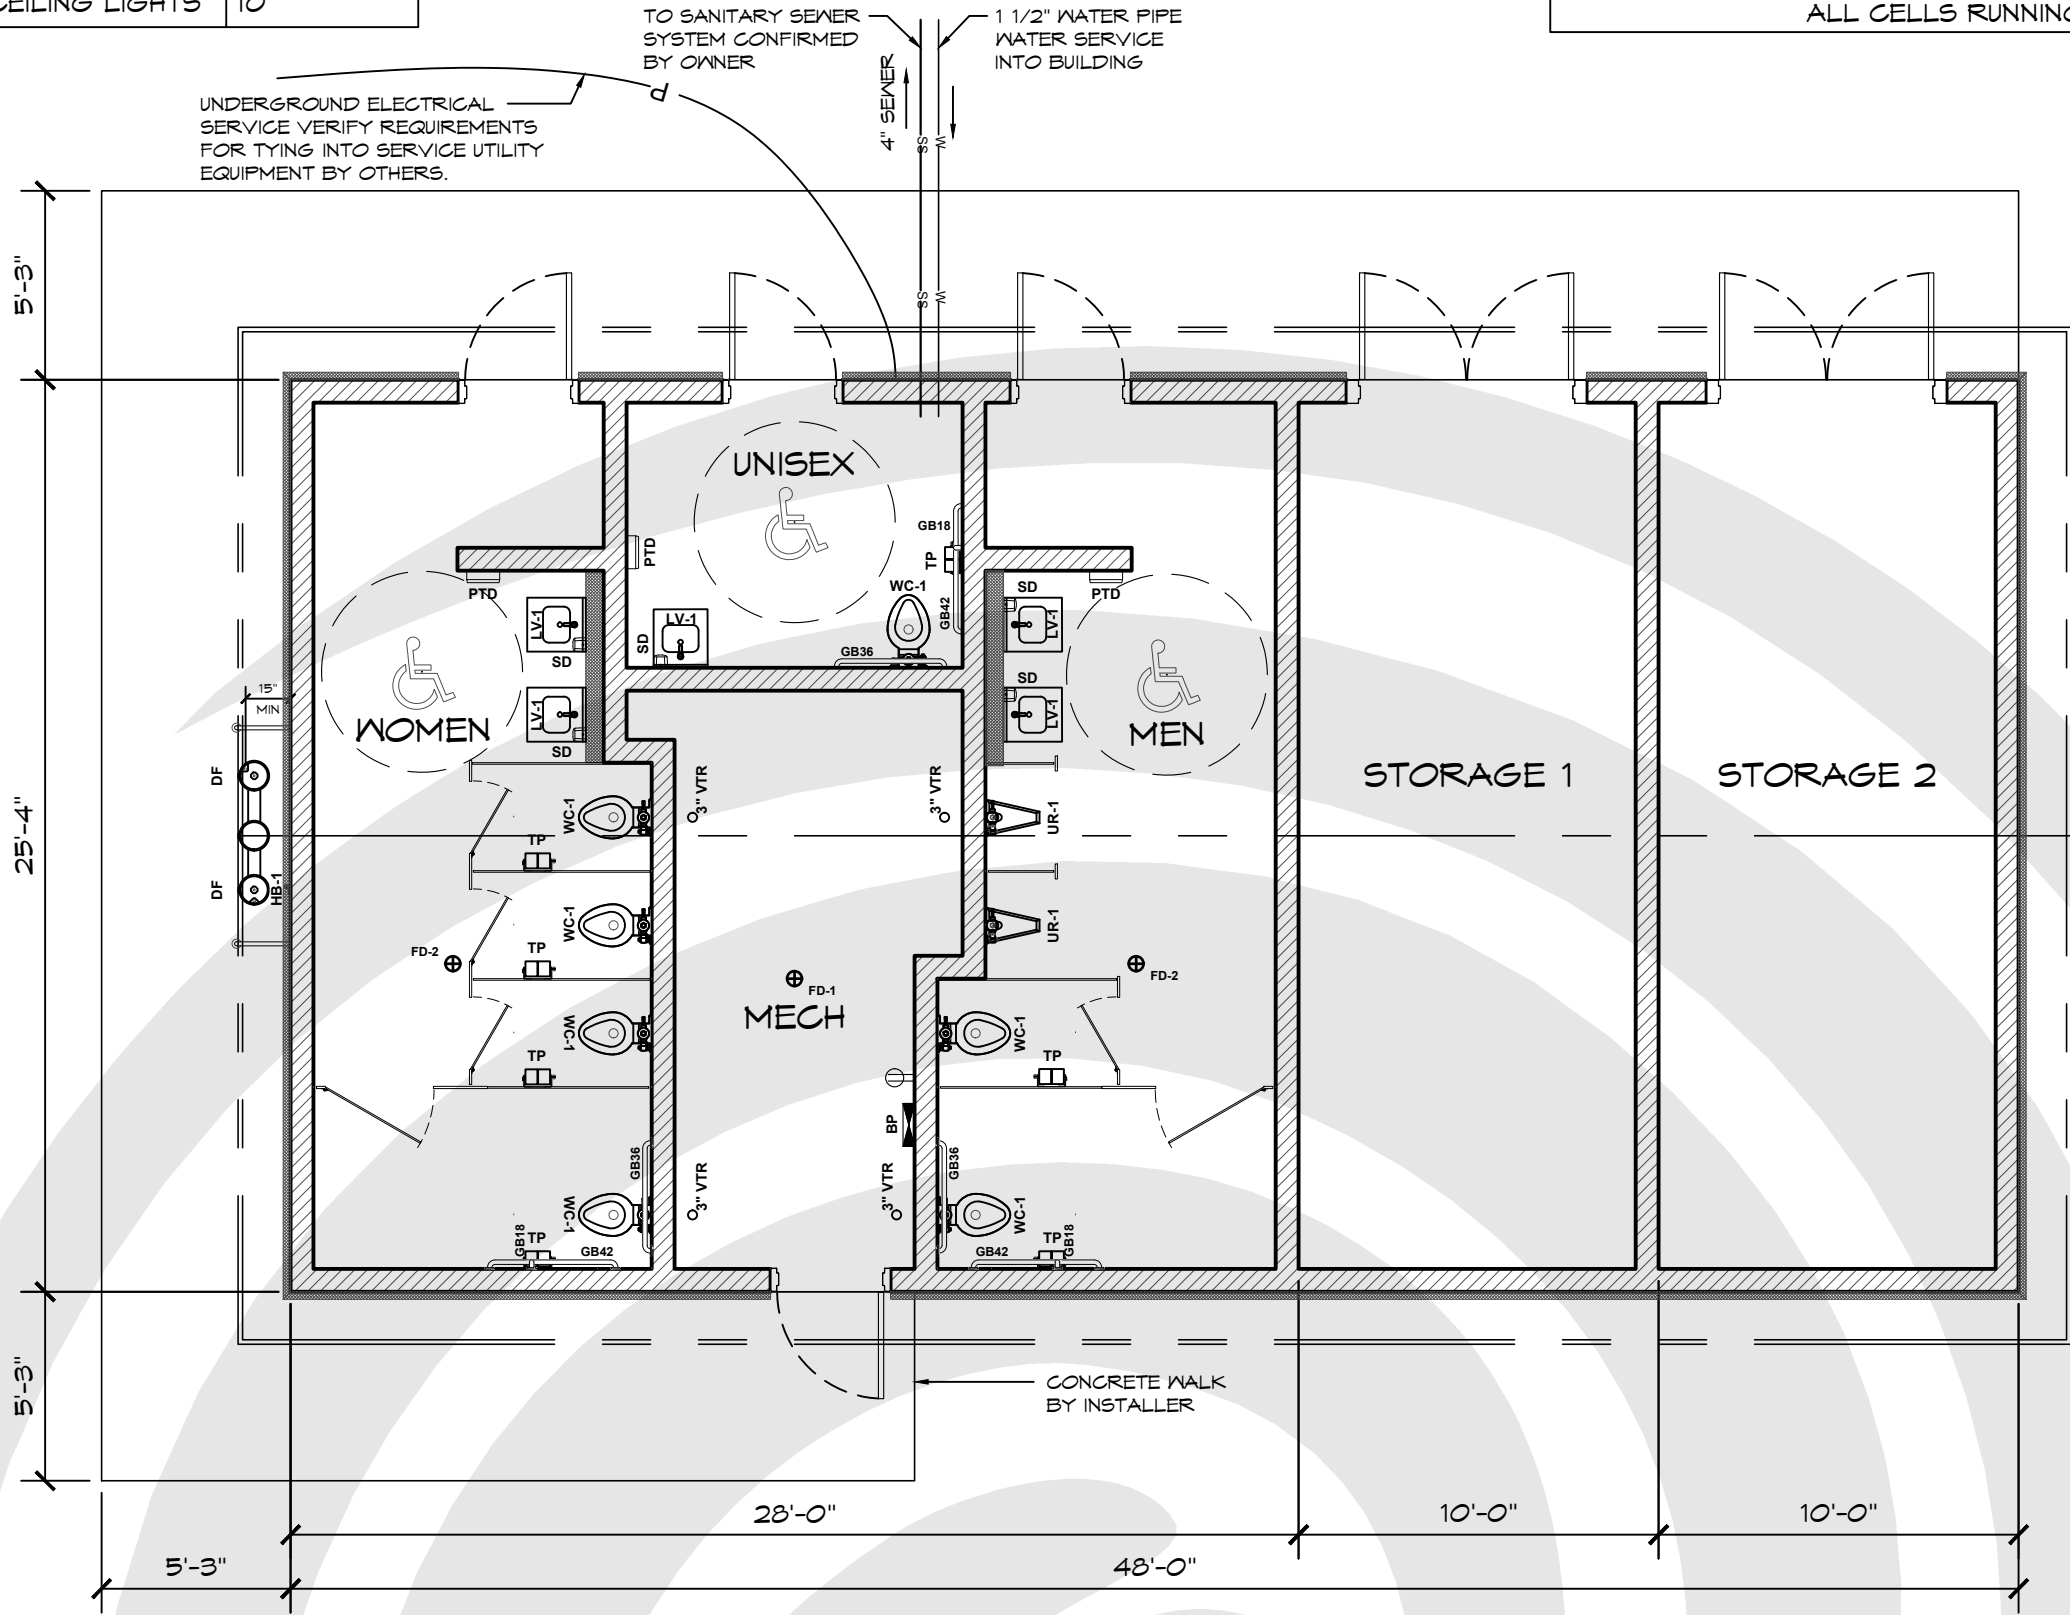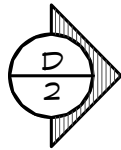

1 FLOOR PLAN
SCALE: 1/4" = 1'-0"

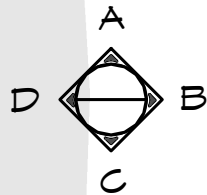

PROJECT:
SCHUSSLER PARK - RESTROOM
ORLAND PARK, ILLINOIS
SHEET TITLE:
FLOOR PLAN

PROJECT #: 2331
DATE: 3/27/2024
DRAWN BY: JRM



REV.	DATE:	BY:

REVISIONS:

SHEET NO.

01

THESE PLAN VIEW AND ELEVATION DRAWINGS ARE A PRELIMINARY ARCHITECTURAL REPRESENTATION OF THE BUILDING. ALL DIMENSIONS, FEATURES AND COMPONENTS SHOWN ON THESE PRELIMINARY DRAWINGS MAY OR MAY NOT BE PART OF THE QUOTE. PLEASE REFER TO THE "SCOPE OF SUPPLY AND SERVICES" LETTER PROVIDED WITH YOUR QUOTE FOR ROMTEC'S PROPOSED SCOPE OF SUPPLY.

  

PROJECT #:	2331	
DATE:	3/27/2024	
DRAWN BY:	JRM	
REV.	DATE:	BY:
REVISIONS:		
02		
SHEET NO.		