



PROPOSED FACADES REMODELING & ADDING VESTIBULE (BUILDING -A)

PROJECT ADDRESS: 16555 S. 108TH AVENUE, ORLAND PARK, IL. 60467

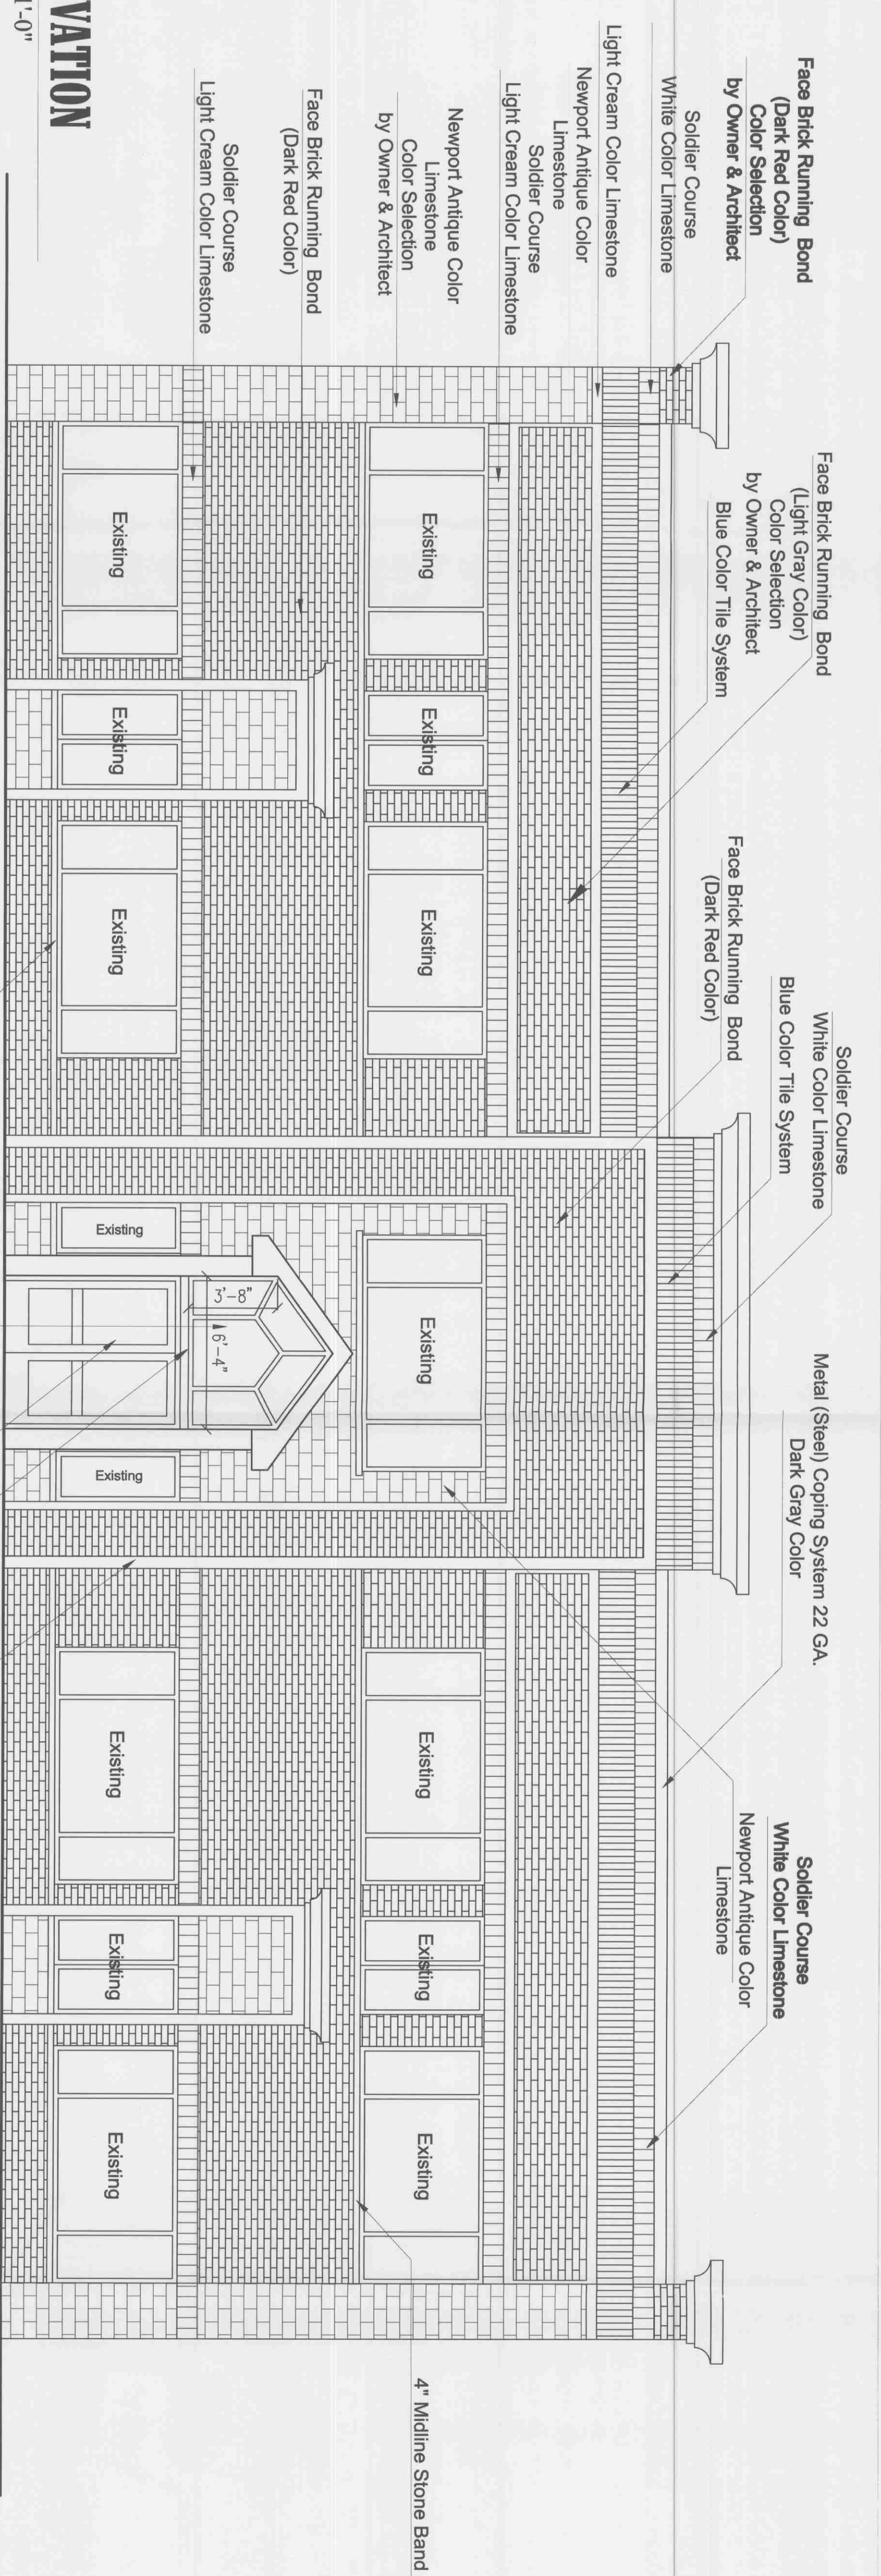


WEST ELEVATION

SCALE : 1/4"= 1'-0"

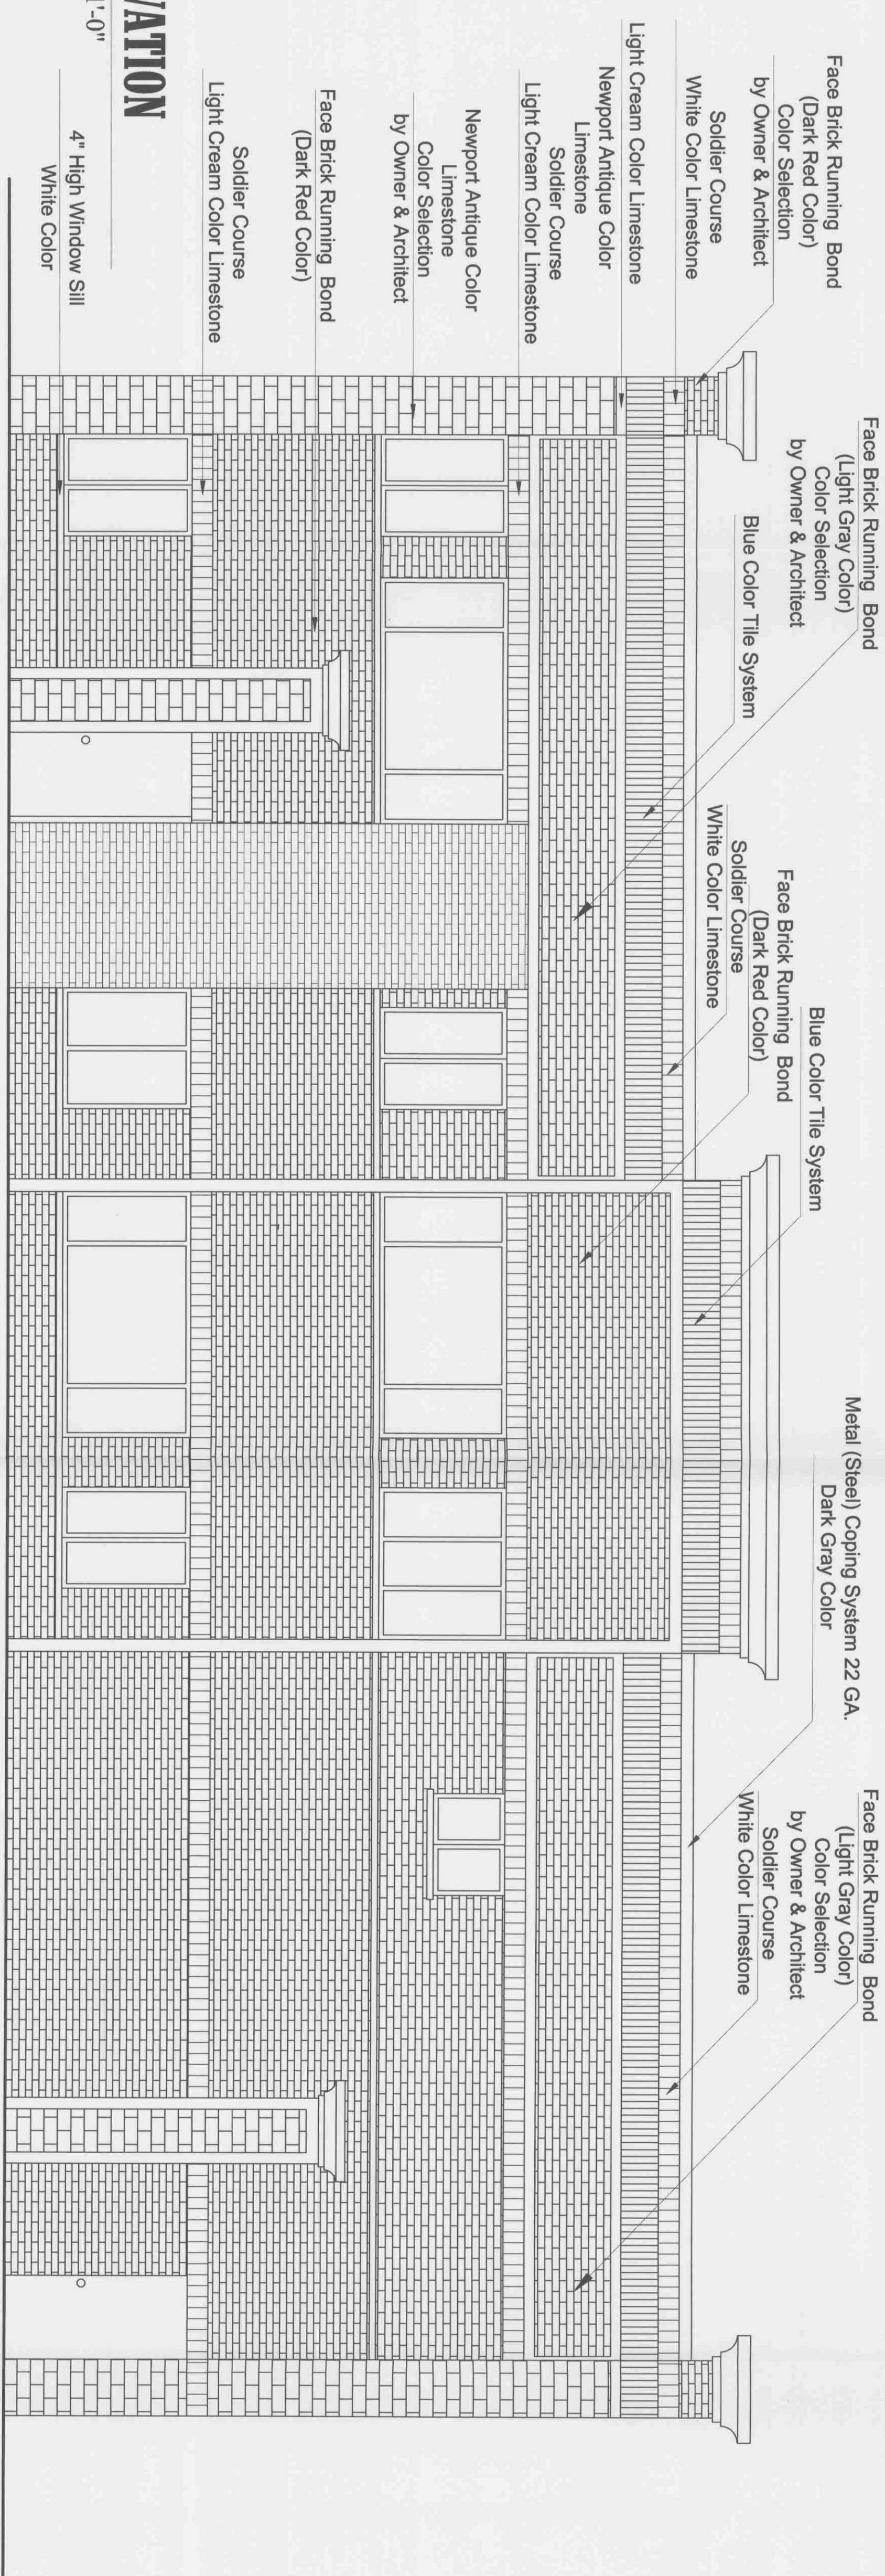

EAST ELEVATION

SCALE : 1/4"= 1'-0"

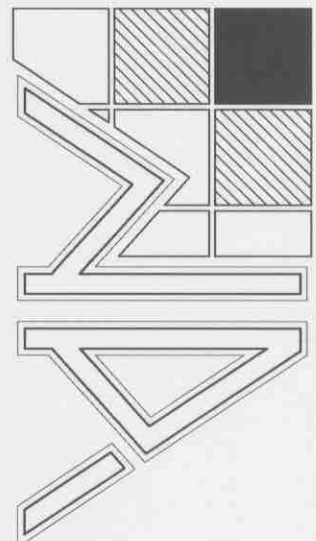


120 W. Madison Street, # 702B
Chicago, IL 60602
Tel: 312-404-0466 Fax: 312-332-2809
www.nafearchitects.com

CLIENT NAME:

Dr. M. Kad, TEL: 708-288-5730
Malik Ali, TEL: 708-873-3198

PROPERTY INDEX NUMBER:

KEY PLAN

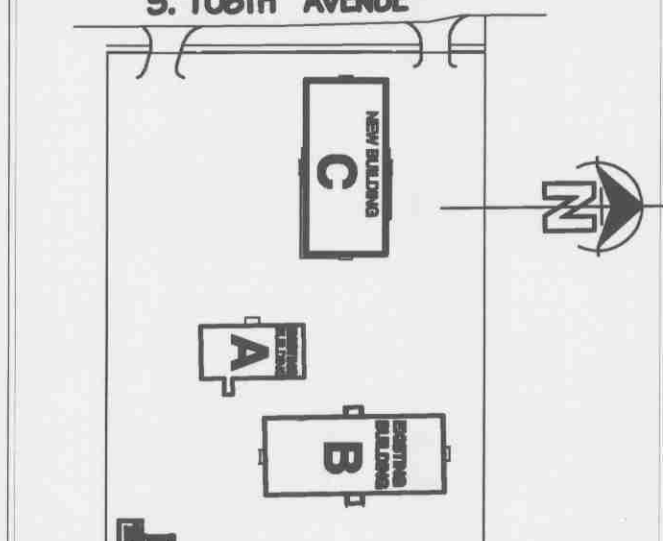

ISSUE DATES / REVISIONS

NO.	DESCRIPTION	DATE
1	PERMIT ISSUE	---09
2	DESCRIPTION	---
3	DESCRIPTION	---
4	DESCRIPTION	---
5	DESCRIPTION	---
6	DESCRIPTION	---
7	DESCRIPTION	---
8	DESCRIPTION	---
9	DESCRIPTION	---
10	DESCRIPTION	---

Project Name:

OFFICE BUILDINGS

ADDRESS: 16555 S. 108TH AVENUE, ORLAND PARK, IL. 60467

SHEET

PROPOSED FACADES REMODELING
& ADDING VESTIBULE (BUILDING -A)

A-108