


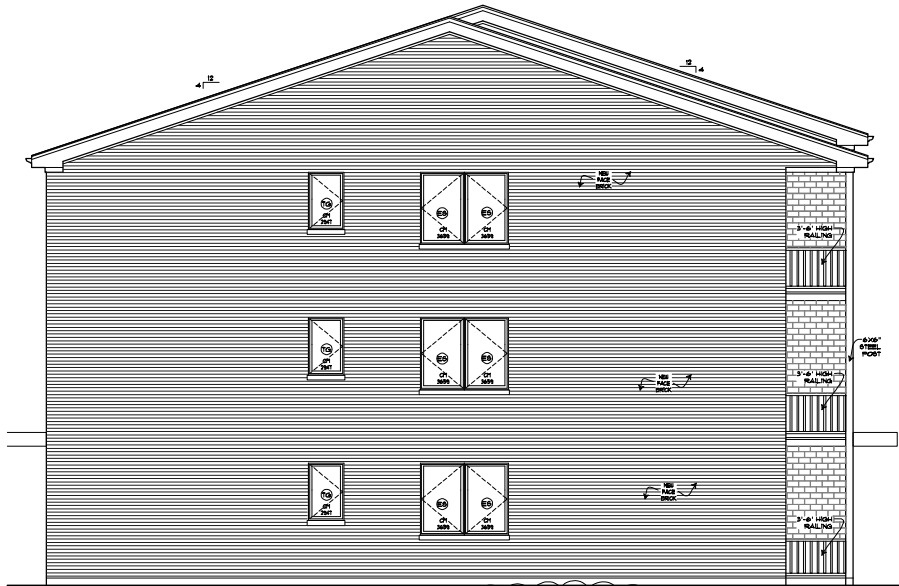


LEFT ELEVATION

SCALE: 1/4"=1'-0"




FRONT ELEVATION

SCALE: 1/4"=1'-0"

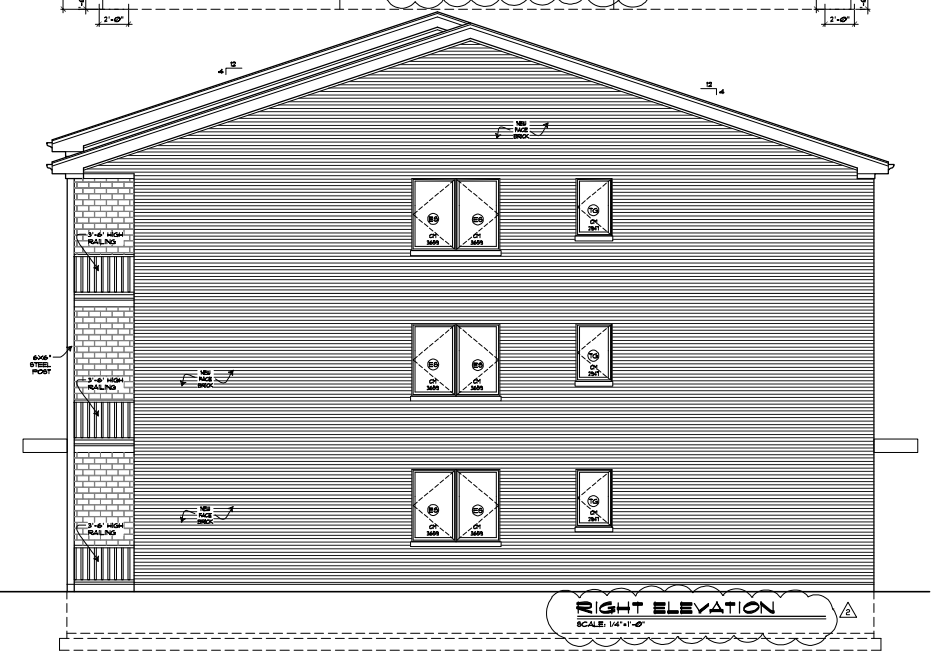

RIGHT ELEVATION

SCALE: 1/4"=1'-0"

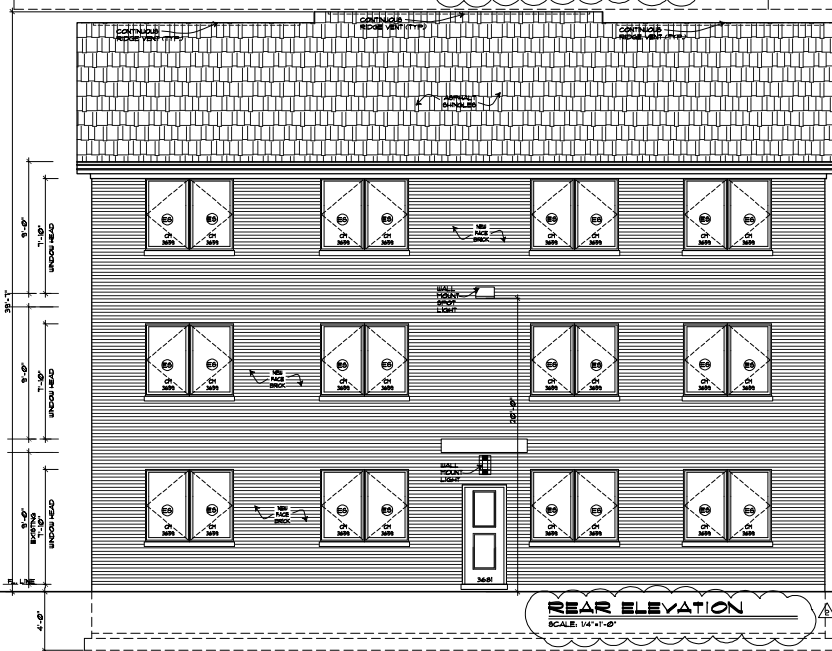

REAR ELEVATION

SCALE: 1/4"=1'-0"

CORRECTIONS:
 1. REV. #1 13 JAN. 2025
 2. REV. #2 25 AUG. 2025

HELEN M. LIPTAK,
 ARCHITECT, INC.
 ARCHITECT OF RECORD
 13840 S. 83rd COURT, PALOS PARK 60464
 helen@hmlptak.com



PROPOSED 6 UNIT BUILDING
14336 JEFFERSON AVE
ORLAND PARK
ILLINOIS

INFORMATION:

DATE: 09/19/2024

JOB NO.:

DRAWN: PAUL ZANK

CHECKED: HELEN M. LIPTAK

SHEET NO.:

A-4