



planet fitness

ORLAND PARK, IL

LOCATION NUMBER: TBD

SUP SUBMITTAL

01.15.2025

103A Orland Park Place
Orland Park, IL 60462

pb2 architecture + engineering PROJECT NUMBER: 2024.0117



103A Orland Park Place
Orland Park, IL 60462

PIN #: 27-15-100-046



Architectural Contact:

pb2 architecture + engineering
4886 W Pauline Whitaker Pkwy.,
Suite 200
Rogers, Arkansas 72758

T:479-636-3545

Attn:Scott Broadbent, AIA

NOT FOR
CONSTRUCTION

Seal / Signature

Date	Description
01.15.2025	SUP SUBMITTAL


Project Name
ORLAND PARK, IL

Project Number
2024.0117

Description
TITLE SHEET

Scale

T-101

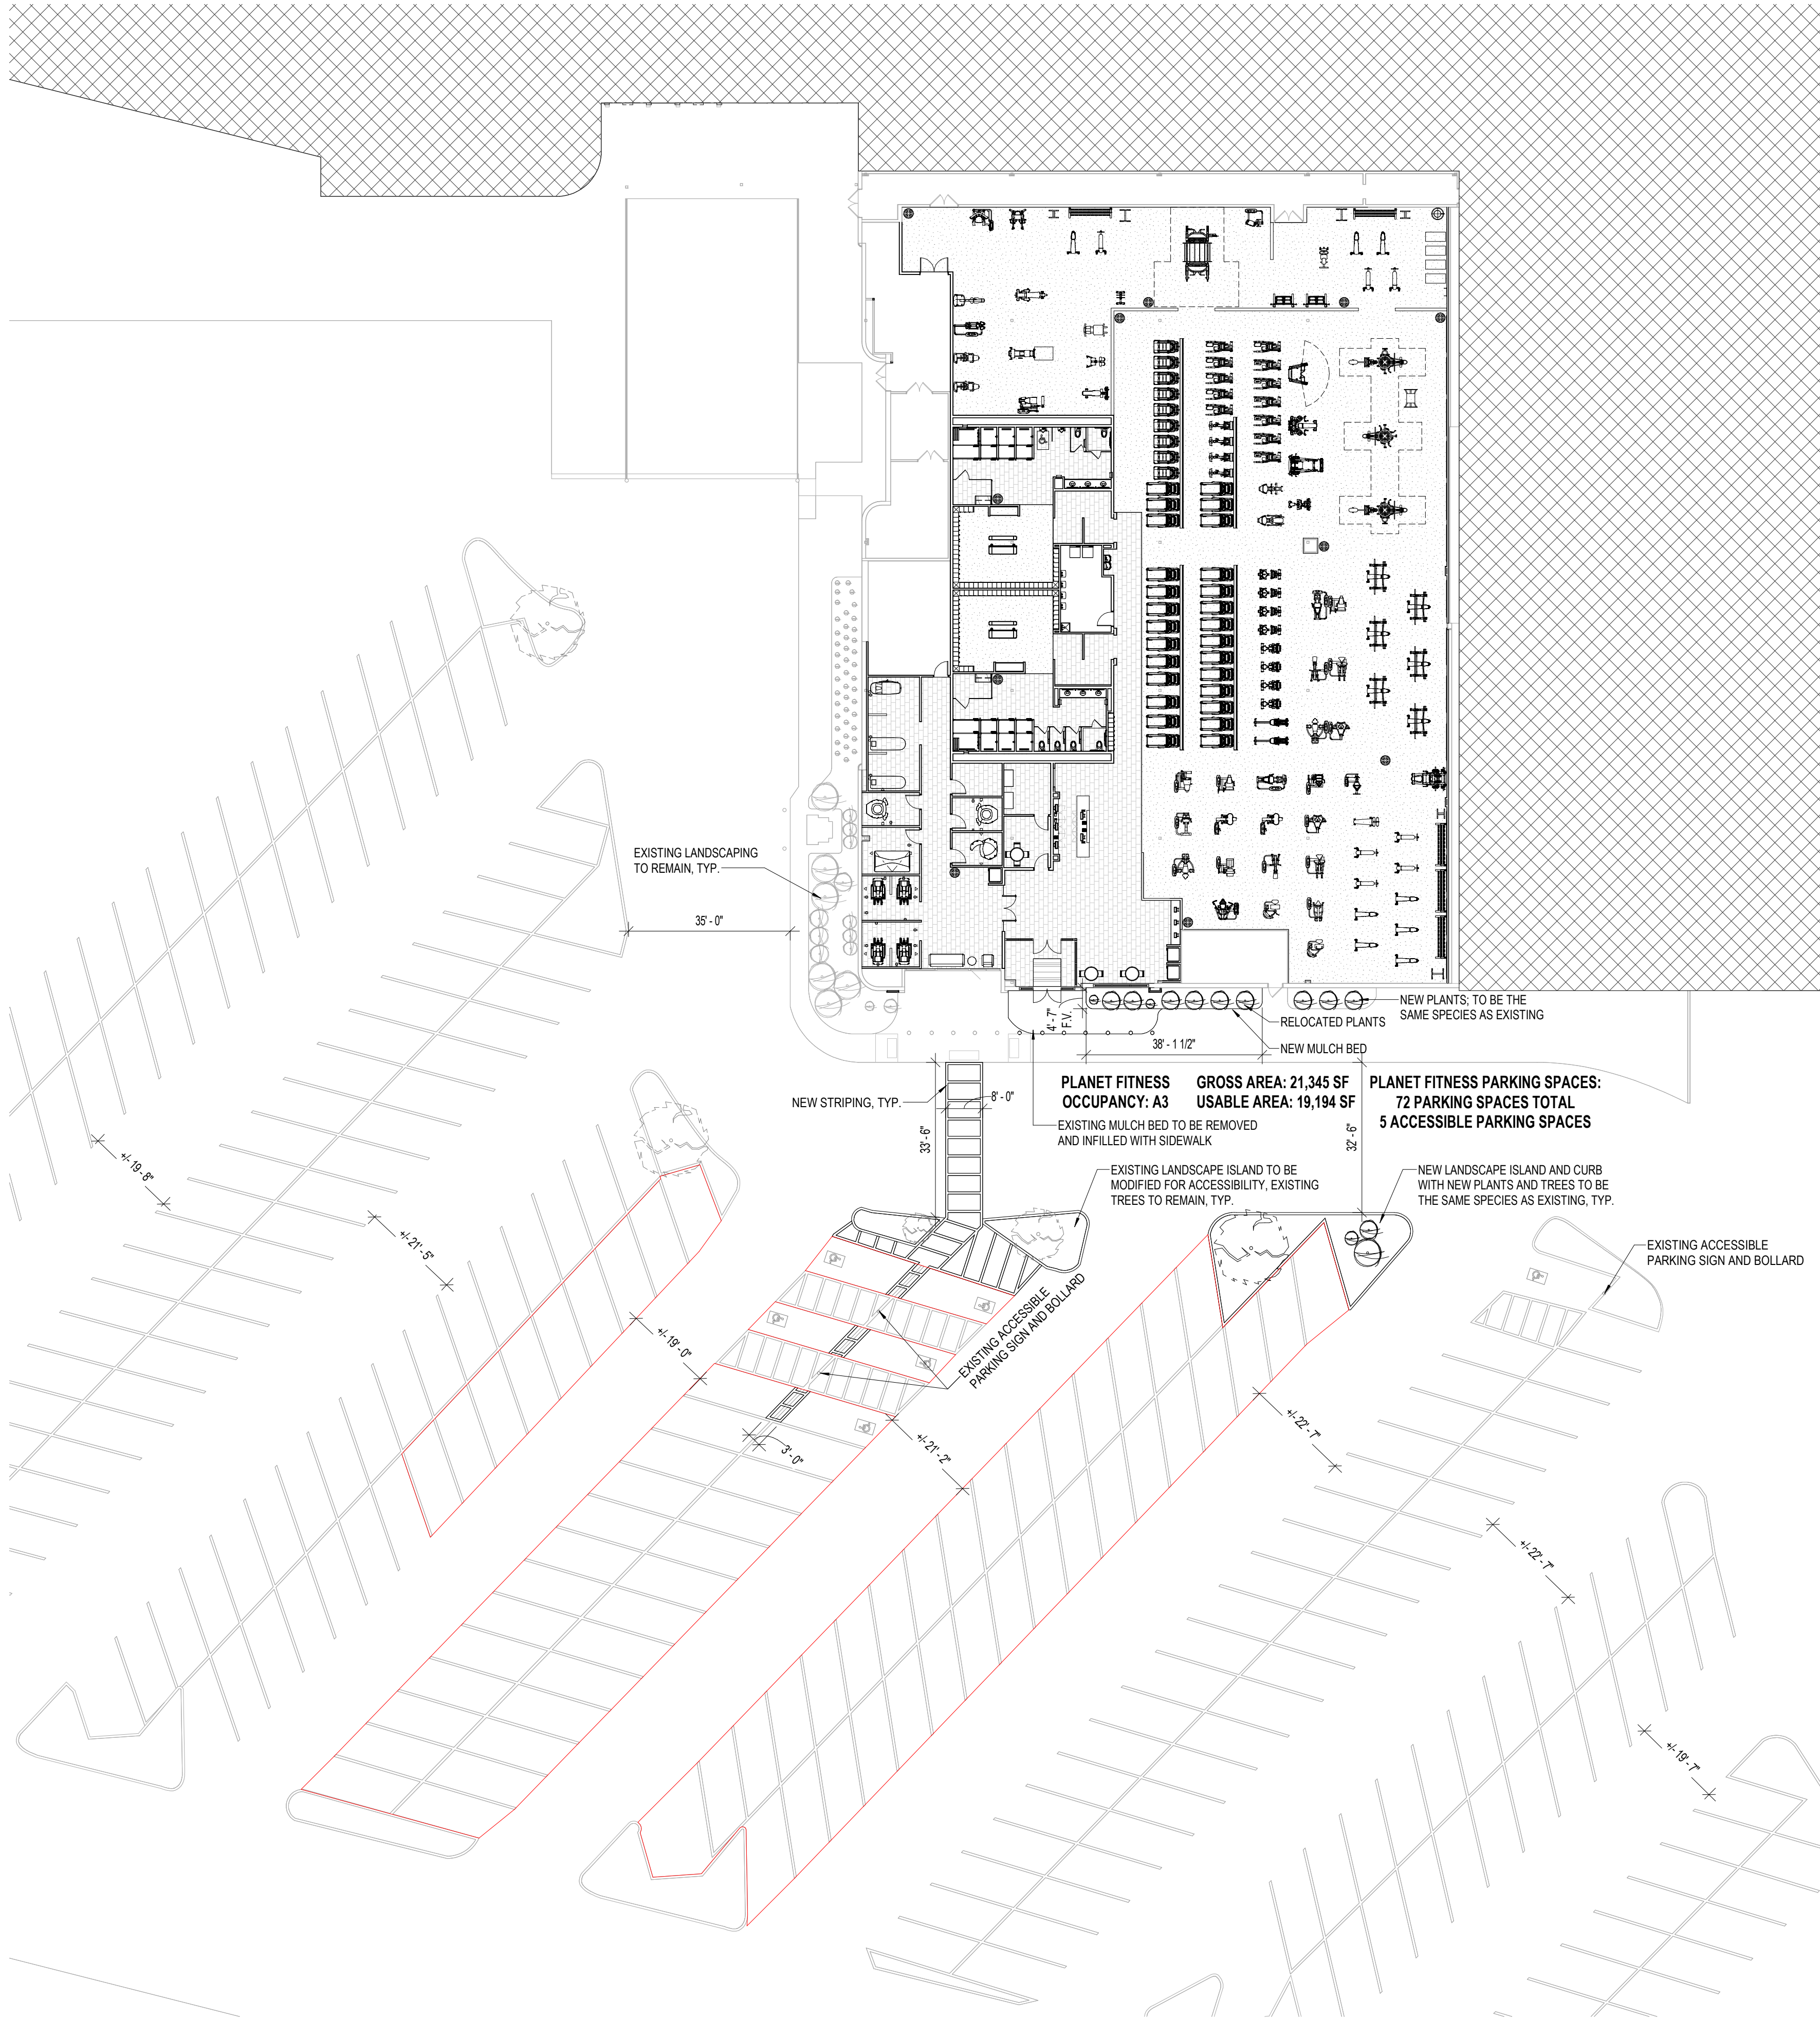

1 SITE PLAN
3/64" = 1'-0"

LEGEND



ADJACENT TENANT SPACE



PLANET FITNESS PARKING SPACES



**planet
fitness**

103A Orland Park Place
Orland Park, IL 60462

PIN #: 27-15-100-046



4886 W Pauline Whitaker Pkwy.
Suite 200
Rogers Arkansas 72758
Phone: 479.636.3545
Fax: 479.636.1209
Architect of Record
Scott Joseph Broadbent
Illinois License No. 001.025482
Professional Design Firm License
No. 184.004331

DOCUMENTS THAT DO NOT HAVE THE ARCHITECT OR ENGINEER
OF RECORD SEAL AND SIGNATURE SHALL BE CONSIDERED NOT
FOR CONSTRUCTION

Seal / Signature

Date	Description
01.15.2025	SUP SUBMITTAL

Project Name

ORLAND PARK, IL

Project Number

2024.0117


Description

SITE PLAN

Scale

As indicated

Ref North

 

S-101



1 EAST EXTERIOR ELEVATION
1/8" = 1'-0"



2 SOUTH EXTERIOR ELEVATION
1/8" = 1'-0"

MATERIAL SAMPLES

	NICHHA VINTAGEWOOD CEDAR FIBER CEMENT
	SHERWIN WILLIAMS MARCH WIND 7668
	SHERWIN WILLIAMS PEPPERCORN 7674
	MAPES CANOPY MAPES BRONZE BAKED ENAMEL
	SHERWIN WILLIAMS DOVER WHITE (SW6385)



103A Orland Park Place
Orland Park, IL 60462

PIN #: 27-15-100-046



4886 W Pauline Whitaker Pkwy.
Suite 200
Rogers Arkansas 72758
Phone: 479.636.3545
Fax: 479.636.1209
Architect of Record
Scott Joseph Broadbent
Illinois License No. 001.025482
Professional Design Firm License
No. 184.004331

DOCUMENTS THAT DO NOT HAVE THE ARCHITECT OR ENGINEER
OF RECORD SEAL AND SIGNATURE SHALL BE CONSIDERED NOT
FOR CONSTRUCTION

EXTERIOR LIGHTING

- EXTERIOR SCENCE LIGHTING TO BE STONE
MATHER DESIGNS 24" H "PLANET FITNESS"
EXTERIOR SCENCE (PFH-ORB)
- EXTERIOR WALL PACK LIGHTING TO BE "ATLAS
WALL PAK PRO" (PTK2WEO9)

Seal / Signature

Date	Description
01.15.2025	SUP SUBMITTAL

Project Name

ORLAND PARK, IL

Project Number

2024.0117


Description

ELEVATIONS

Scale

As indicated

A-101

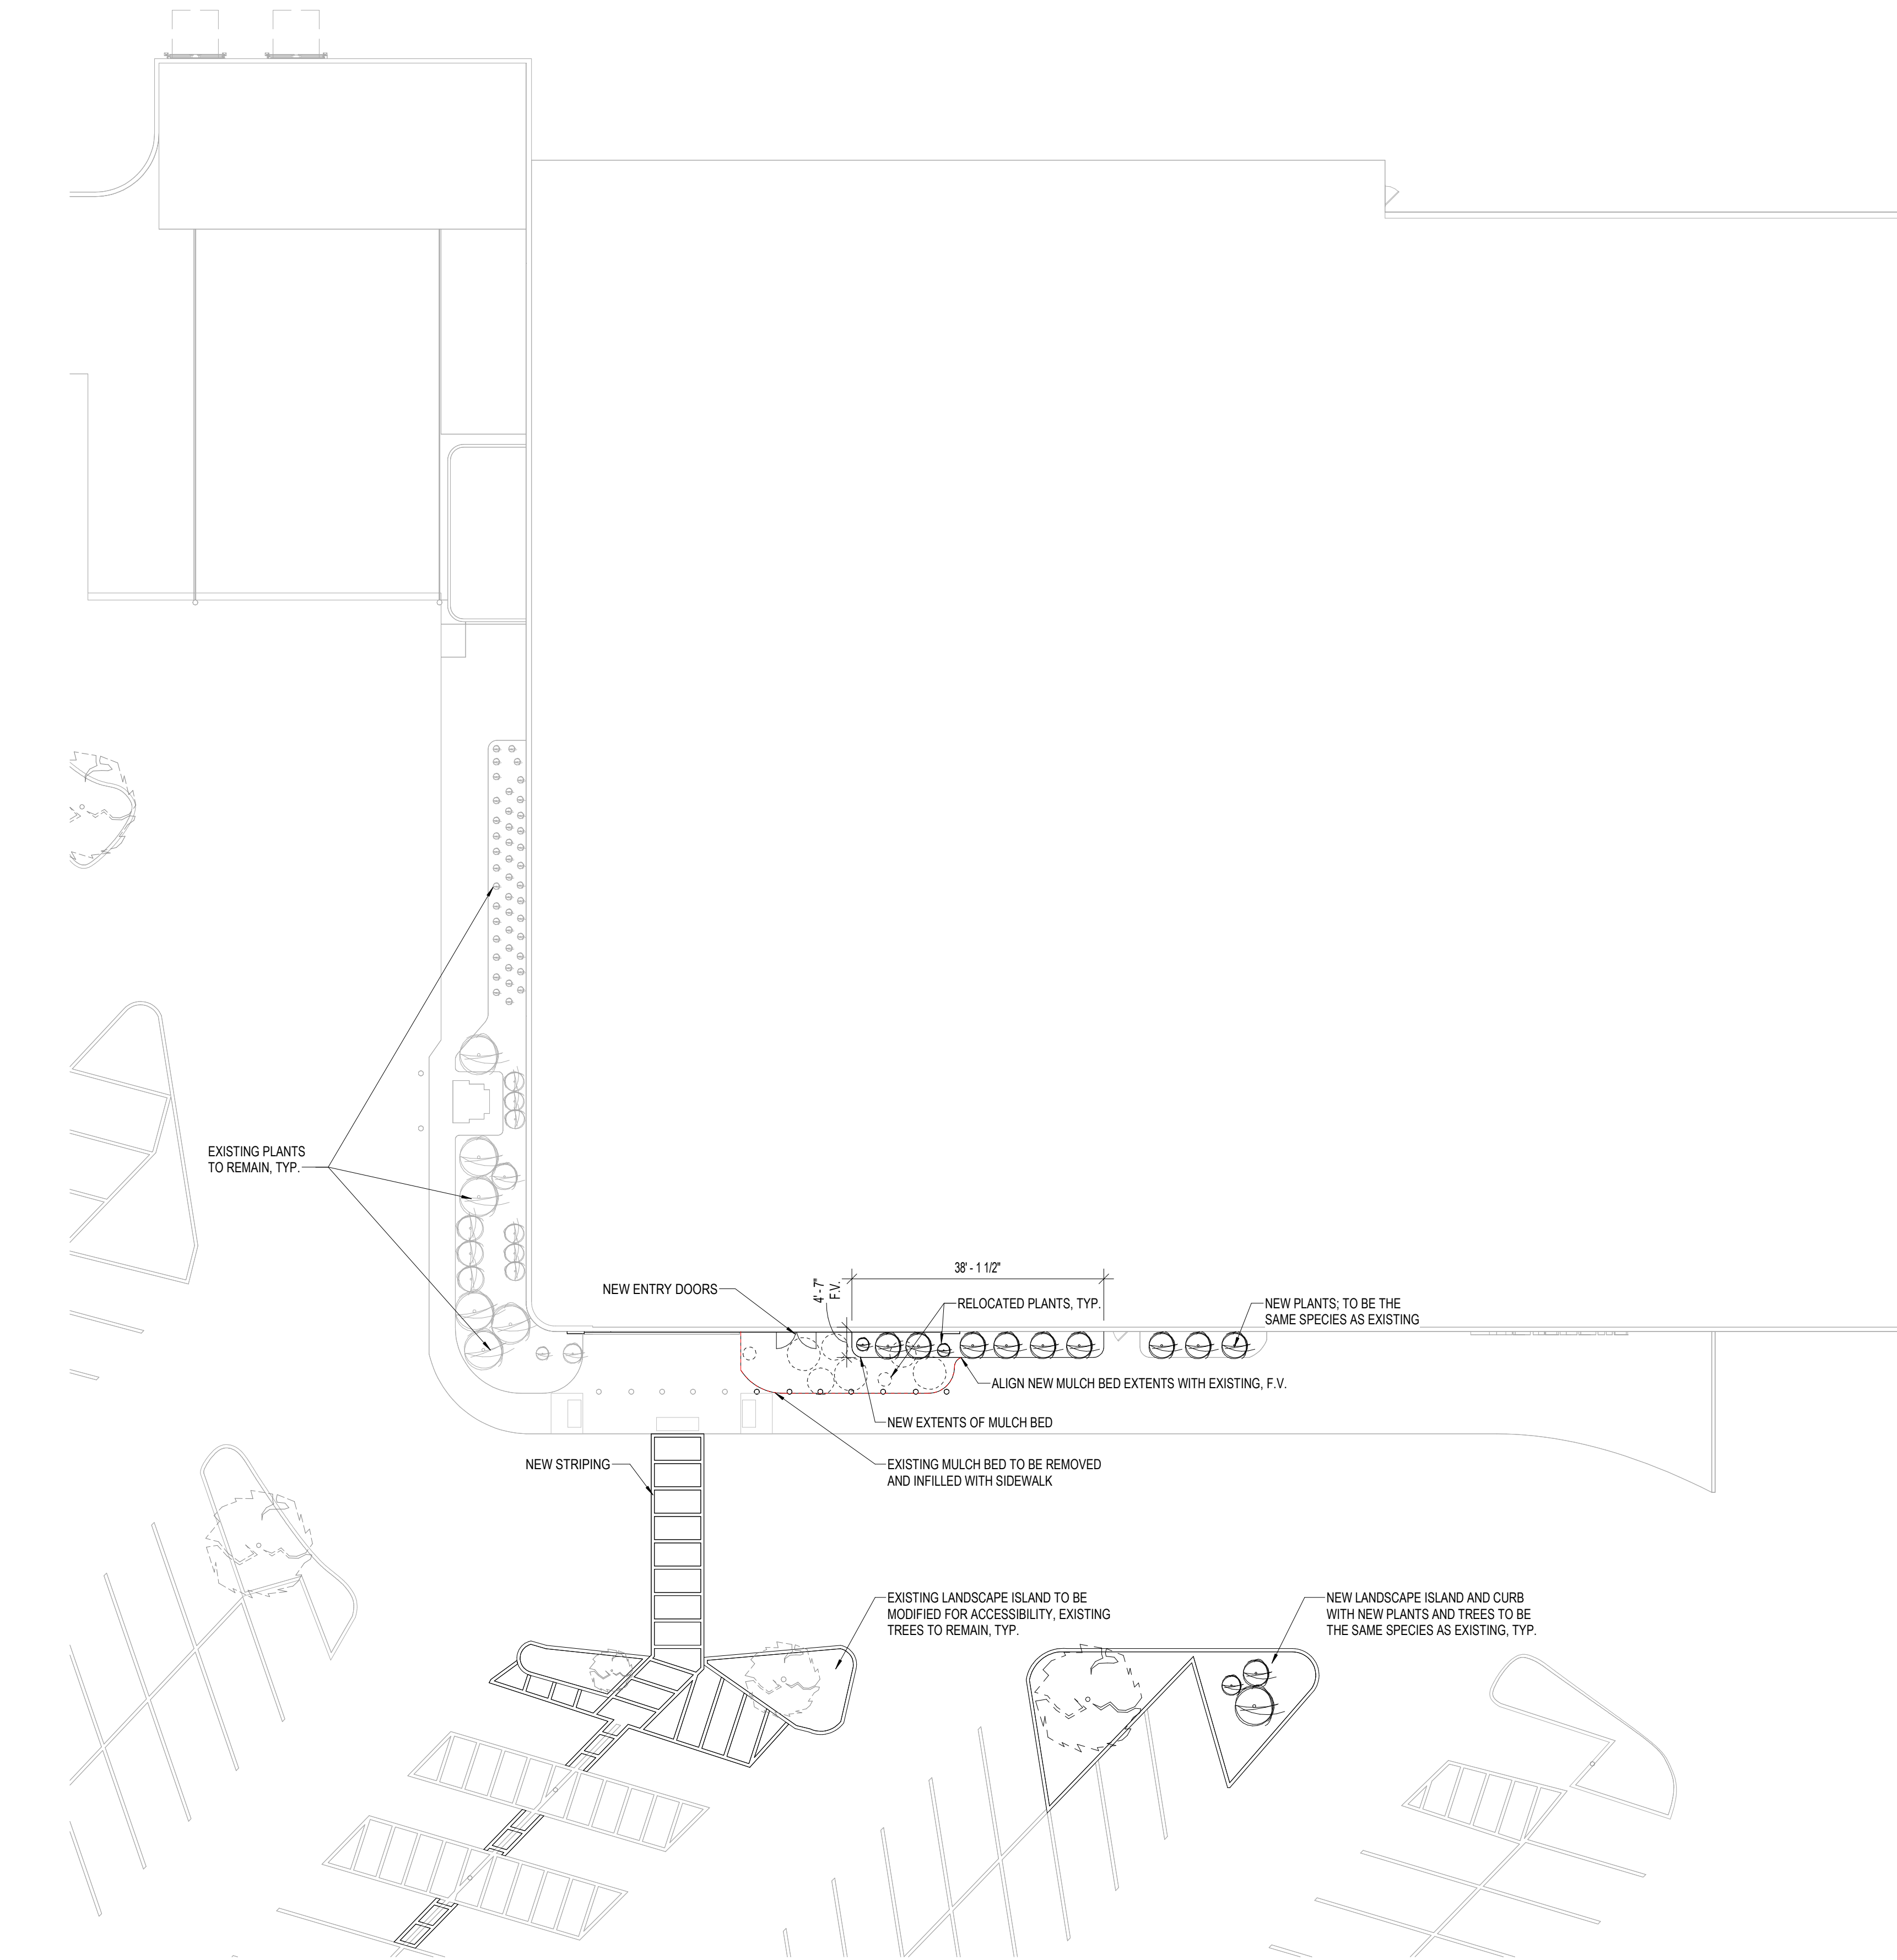

1 LANDSCAPE PLAN
1/16" = 1'-0"



planet
fitness

103A Orland Park Place
Orland Park, IL 60462

PIN #: 27-15-100-046

pb2
architecture
+engineering

4886 W Pauline Whitaker Pkwy.
Suite 200
Rogers, Arkansas 72758
Phone: 479.636.3545
Fax: 479.636.1209
Architect of Record
Scott Joseph Broadbent
Illinois License No. 001.025482
Professional Design Firm License
No. 184.004331

DOCUMENTS THAT DO NOT HAVE THE ARCHITECT OR ENGINEER
OF RECORD SEAL AND SIGNATURE SHALL BE CONSIDERED NOT
FOR CONSTRUCTION

Seal / Signature

△	Date	Description
	01.15.2025	SUP SUBMITTAL

Project Name

ORLAND PARK, IL

Project Number

2024.0117

Description

LANDSCAPE PLAN

Scale

1/16" = 1'-0"

Ref North



L-101