




PLOT DATE: 2/15/2022 1:09:07 PM

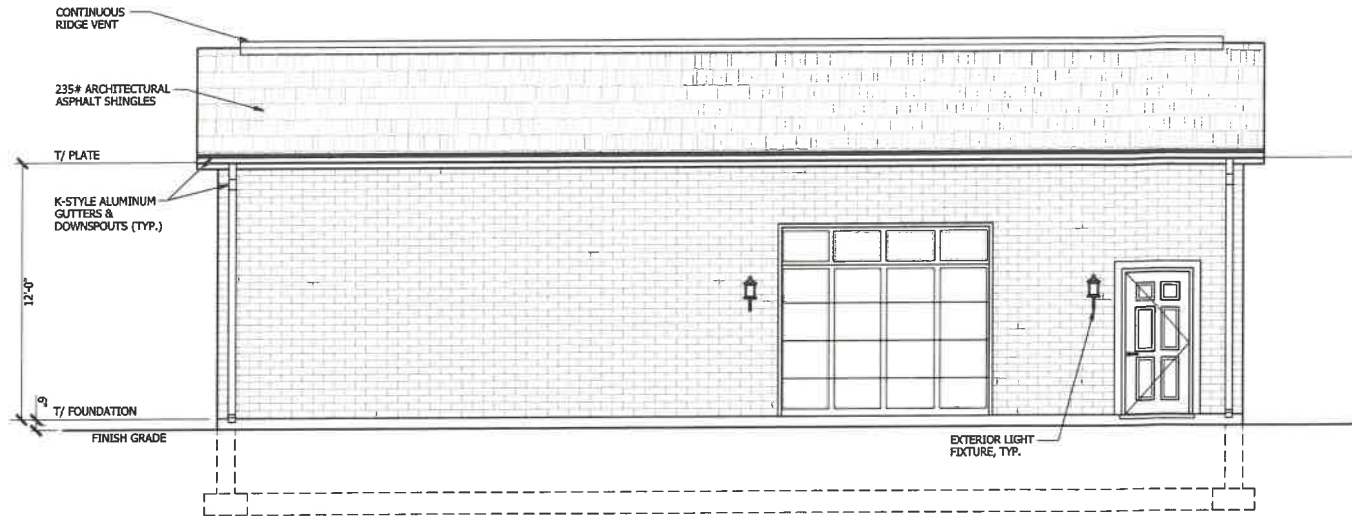


NORTH ELEVATION
SCALE: 1/4" = 1'-0"

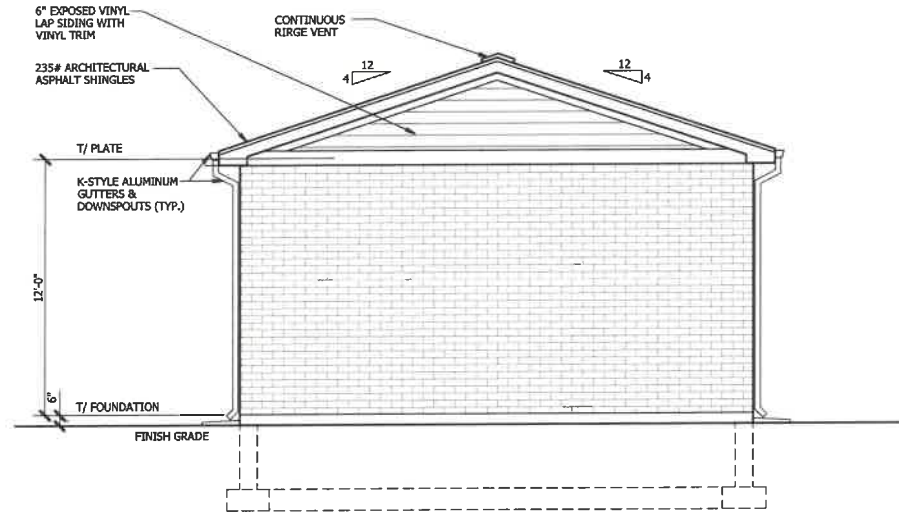


WEST ELEVATION
SCALE: 1/4" = 1'-0"

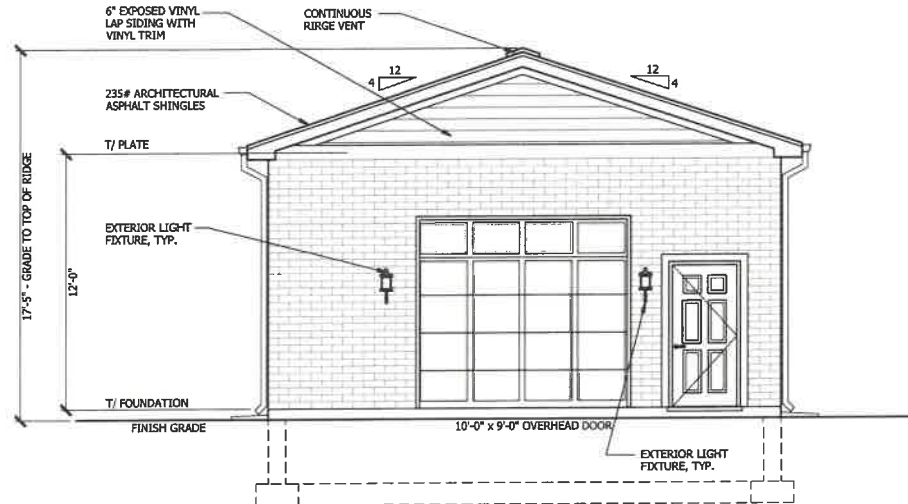

EAST ELEVATION
SCALE: 1/4" = 1'-0"

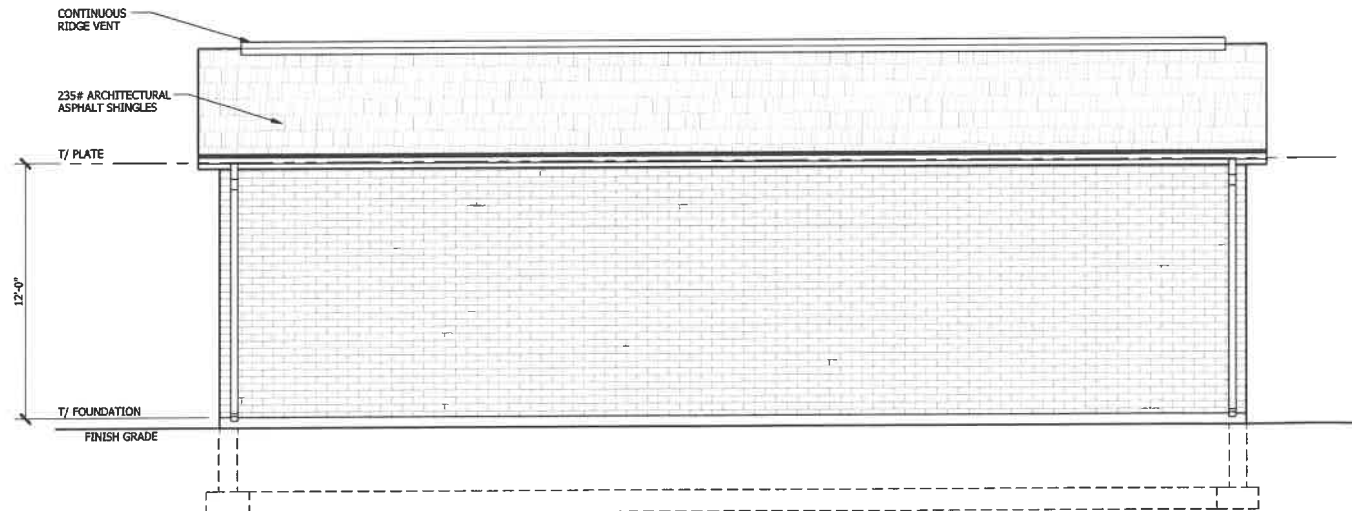

SOUTH ELEVATION
SCALE: 1/4" = 1'-0"

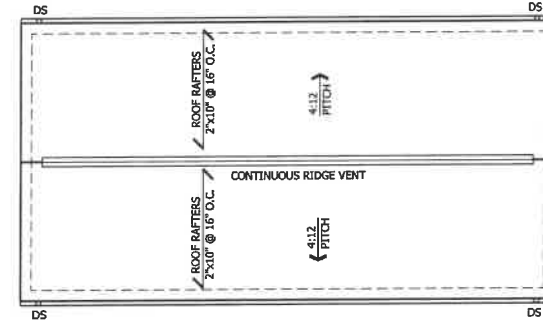

GARAGE ROOF PLAN
SCALE: 1/8" = 1'-0"

GENERAL ELEVATION NOTES:

1. PROVIDE AND INSTALL FLASHING AT ALL ROOF TO WALL CONDITIONS, EXTERIOR OPENINGS (WINDOWS), EXTERIOR MATERIAL CHANGES AND ELSEWHERE AS REQUIRED TO PROVIDE A WATERTIGHT AND WATERPROOF PERFORMANCE.
2. GUTTER AND DOWNSPOUT LOCATIONS TO BE APPROVED BY OWNER/CONTRACTOR PRIOR TO INSTALLATION & PROVIDE SPLASH BLOCKS OR DOWNSPOUT EXTENSIONS @ EACH DOWNSPOUT LOCATION.

ELECTRONIC FILE WARNING

Errors may occur in transmission of electronic files. Robert Juris & Associates, Ltd. is not responsible for any claims, damages or expenses arising out of the use of the information contained in electronic files.
Electronic files may not accurately reflect the final design conditions. It is the responsibility of the user to verify all layouts, dimensions, and other related information.

NOT FOR CONSTRUCTION

ISSUED FOR OWNER REVIEW	09/15/2023
No. ISSUES & REVISIONS	DATE

CLIENT
VILLAGE OF ORLAND PARK
PROJECT

MAINTENANCE BUILDING


ADDRESS
**14671 WEST AVENUE
ORLAND PARK, IL 60462**

SHEET TITLE

**GARAGE ELEVATIONS &
ROOF PLAN**

© 2023 Robert Juris & Associates Architects, Ltd.
These plans are protected under the copyright laws of the United States and foreign countries, and are to be used only for the construction and repair and remodeling of the structure or structures defined in the contract between the Architect and the Owner. Any use of these plans to construct, remodel or repair additional structures constitutes a violation of the Architect's copyright of these plans and is prohibited.

GRAPHIC SCALE:

 

Project No.: 22010B
Drawn By: NGS
Checked By: JRM

SHEET NUMBER

A13

WARNING!!!
Unauthorized use or copying of these Plans, Drawings and/or the Designs they depict infringes rights under the Copyright Act. Copyright infringers face penalties of up to \$20,000 per work infringed and up to \$100,000 per work infringed willfully.
© 2023 Robert Juris and Associates Architects, Ltd.

NOTE: BUILDING DEPARTMENT
These documents (plans & specifications) are valid for permits only when the architect's original seal and signature appears and is effective and unless otherwise provided in writing, are intended as a permit submittal for one (1) building only.
© 2023 Robert Juris and Associates Architects, Ltd.

09/15/2023
DATE
JONATHAN R. MURAWSKI
001-022816
STATE OF ILLINOIS
EXPIRES 11-30-2024
SIGNATURE