



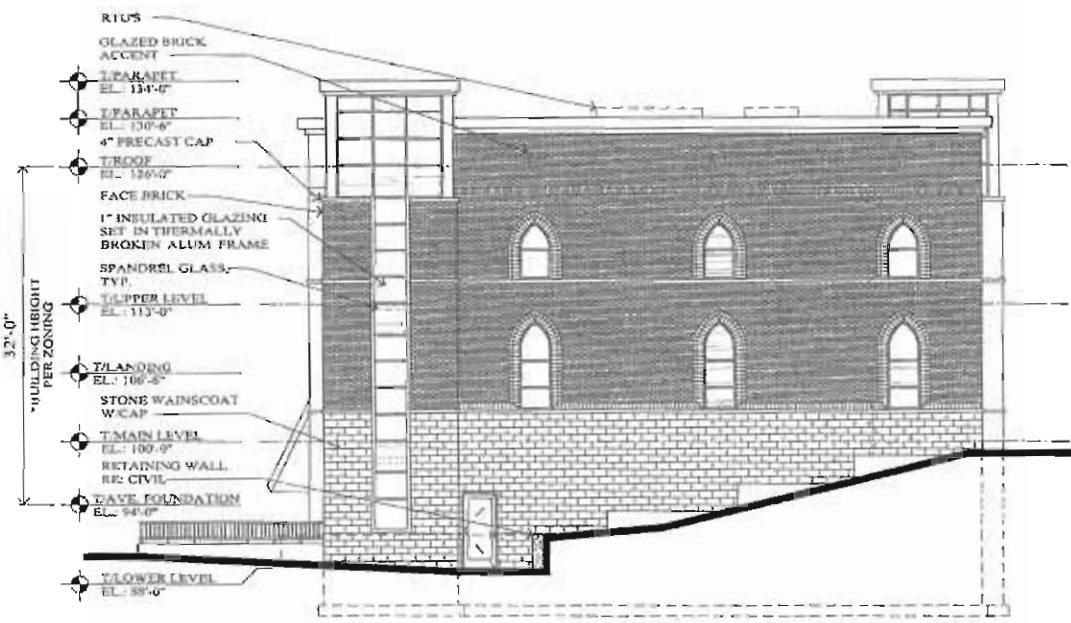

PROPOSED NORTH ELEVATION

SCALE: 1/8" = 1'-0"


0 8' 16' 24'

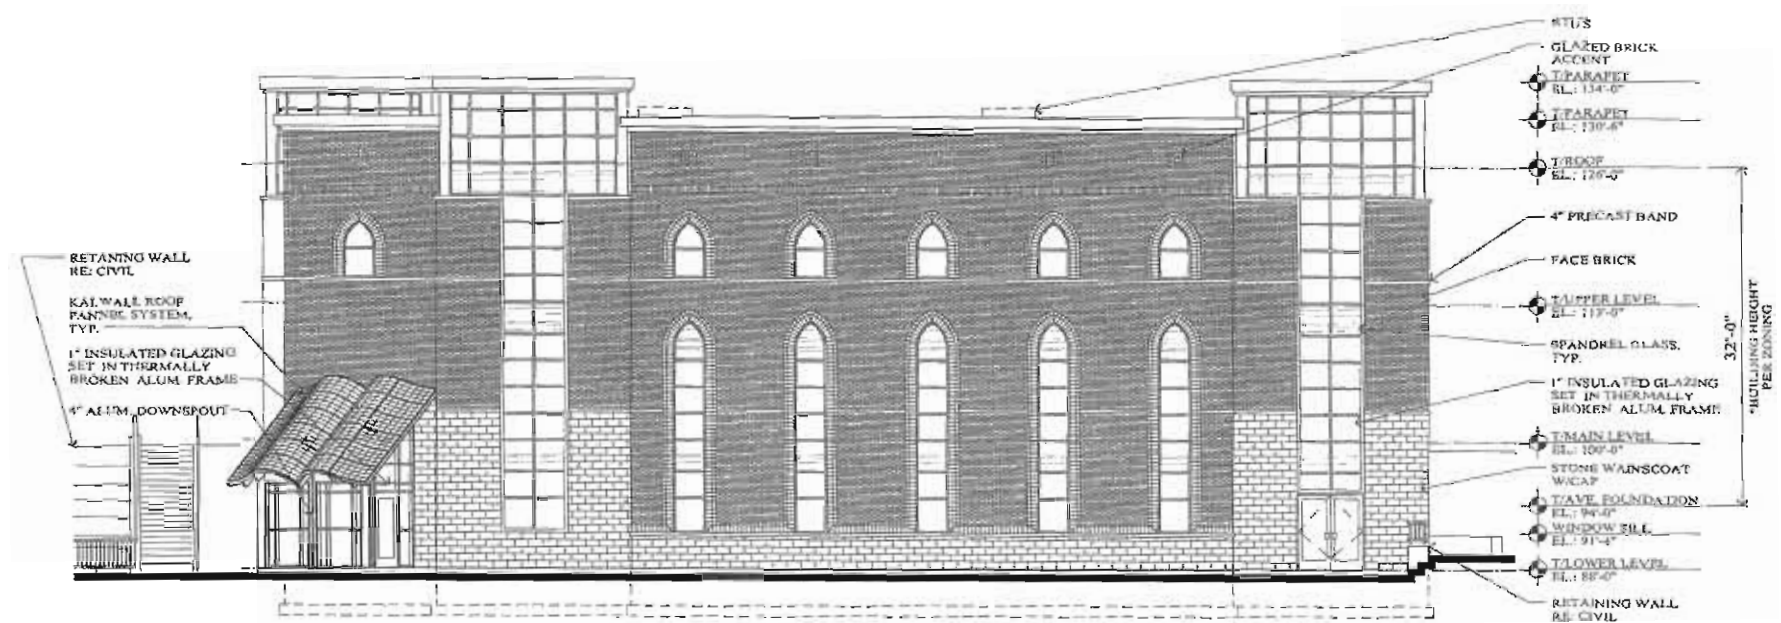

PROPOSED EAST ELEVATION

SCALE: 1/8" = 1'-0"


0 8' 16' 24'

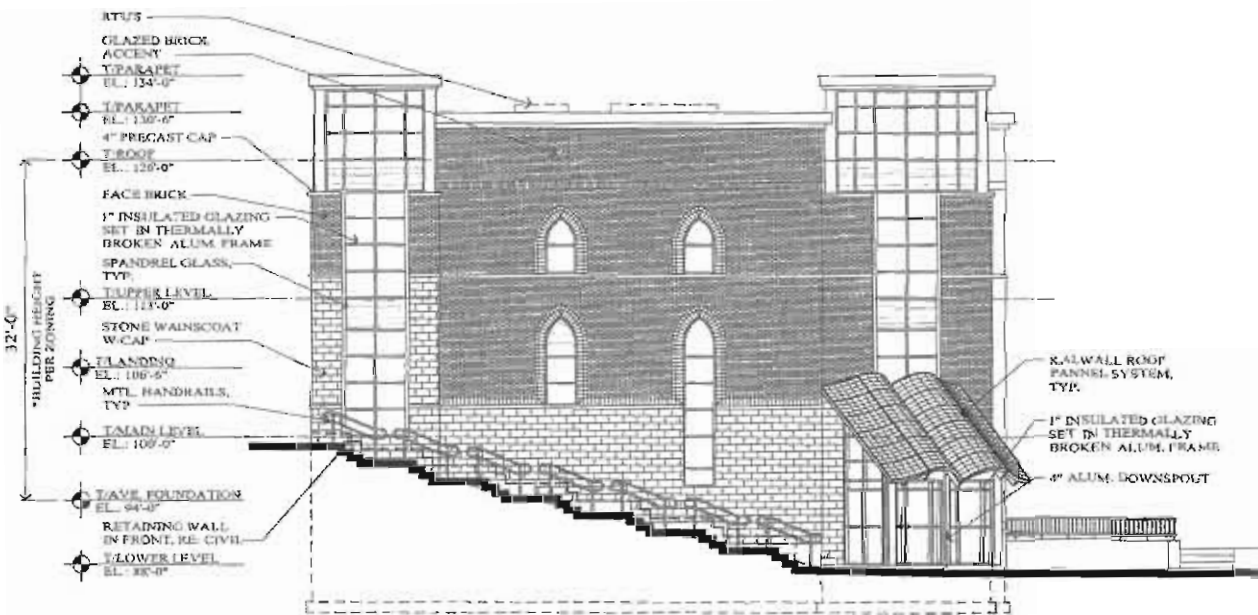

PROPOSED SOUTH ELEVATION

SCALE: 1/8" = 1'-0"

0 8' 16' 24'

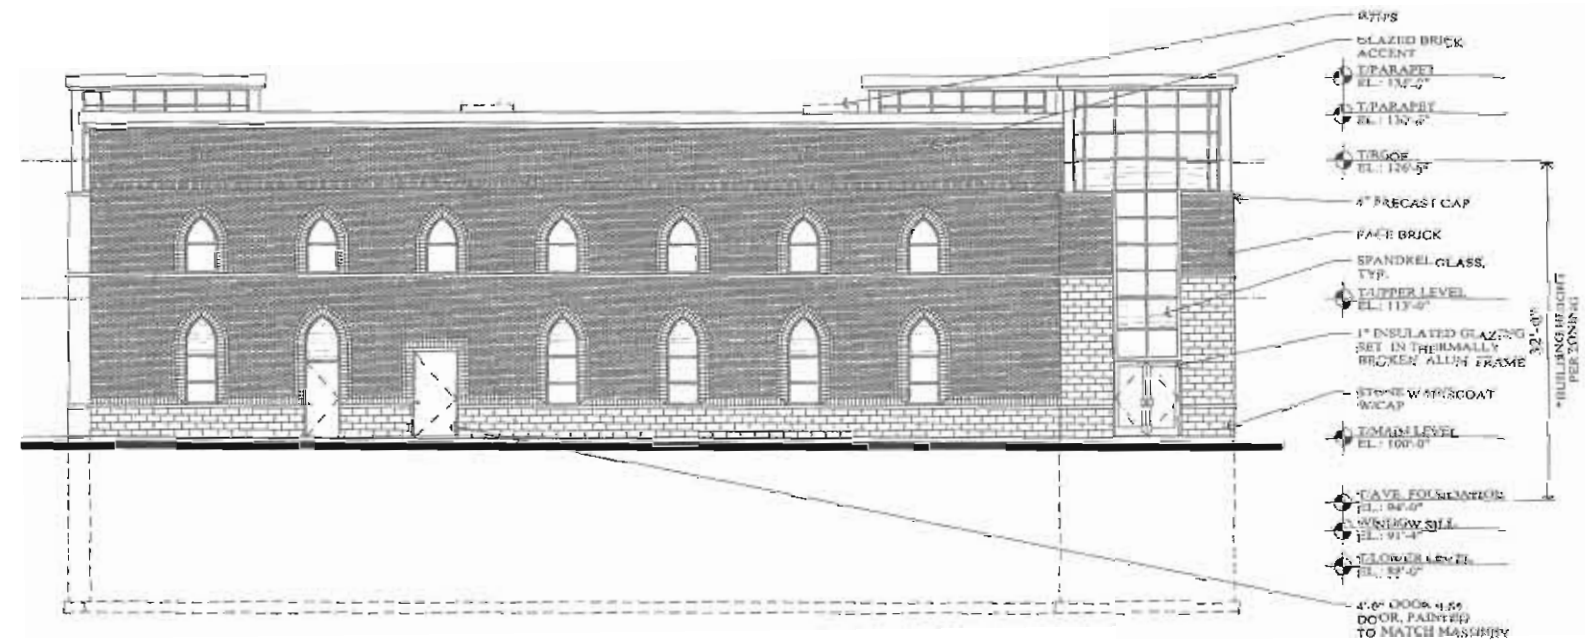

PROPOSED WEST ELEVATION

SCALE: 1/8" = 1'-0"

0 8' 16' 24'

DEVELOPED FOR:

ORLAND PARK PRAYER CENTER

EL-1

JOB #: 08140

ORIGIN: 01-26-07

REV. DATE: 08-26-08

SCALE: AS NOTED

© COPYRIGHT 2008 ARETE 3 LTD.
ALL RIGHTS RESERVED

ELEVATIONS

ORLAND PARK PRAYER CENTER
ORLAND PARK, IL

BOARD APPROVED

BASE NO. 2008-0376

DATE 9-2-08

CONDITIONS ✓

NO CONDITIONS

arete' 3 ltd
design group
18645 Southcrest Creek Drive
Orland Park, Illinois 60477
708-542-1250 ph.
708-542-1240 fx
arete3.com