



K:\DIV\CENTRAL\CH\012-0280-00-0 ORLAND PARK, IL - LAGRANGE RD (CORE STATES)\012-0280-00-1 ORLAND PARK, IL - LAGRANGE - PRELIMINARY A-ELEV.DWG 07-26-2013 08:26

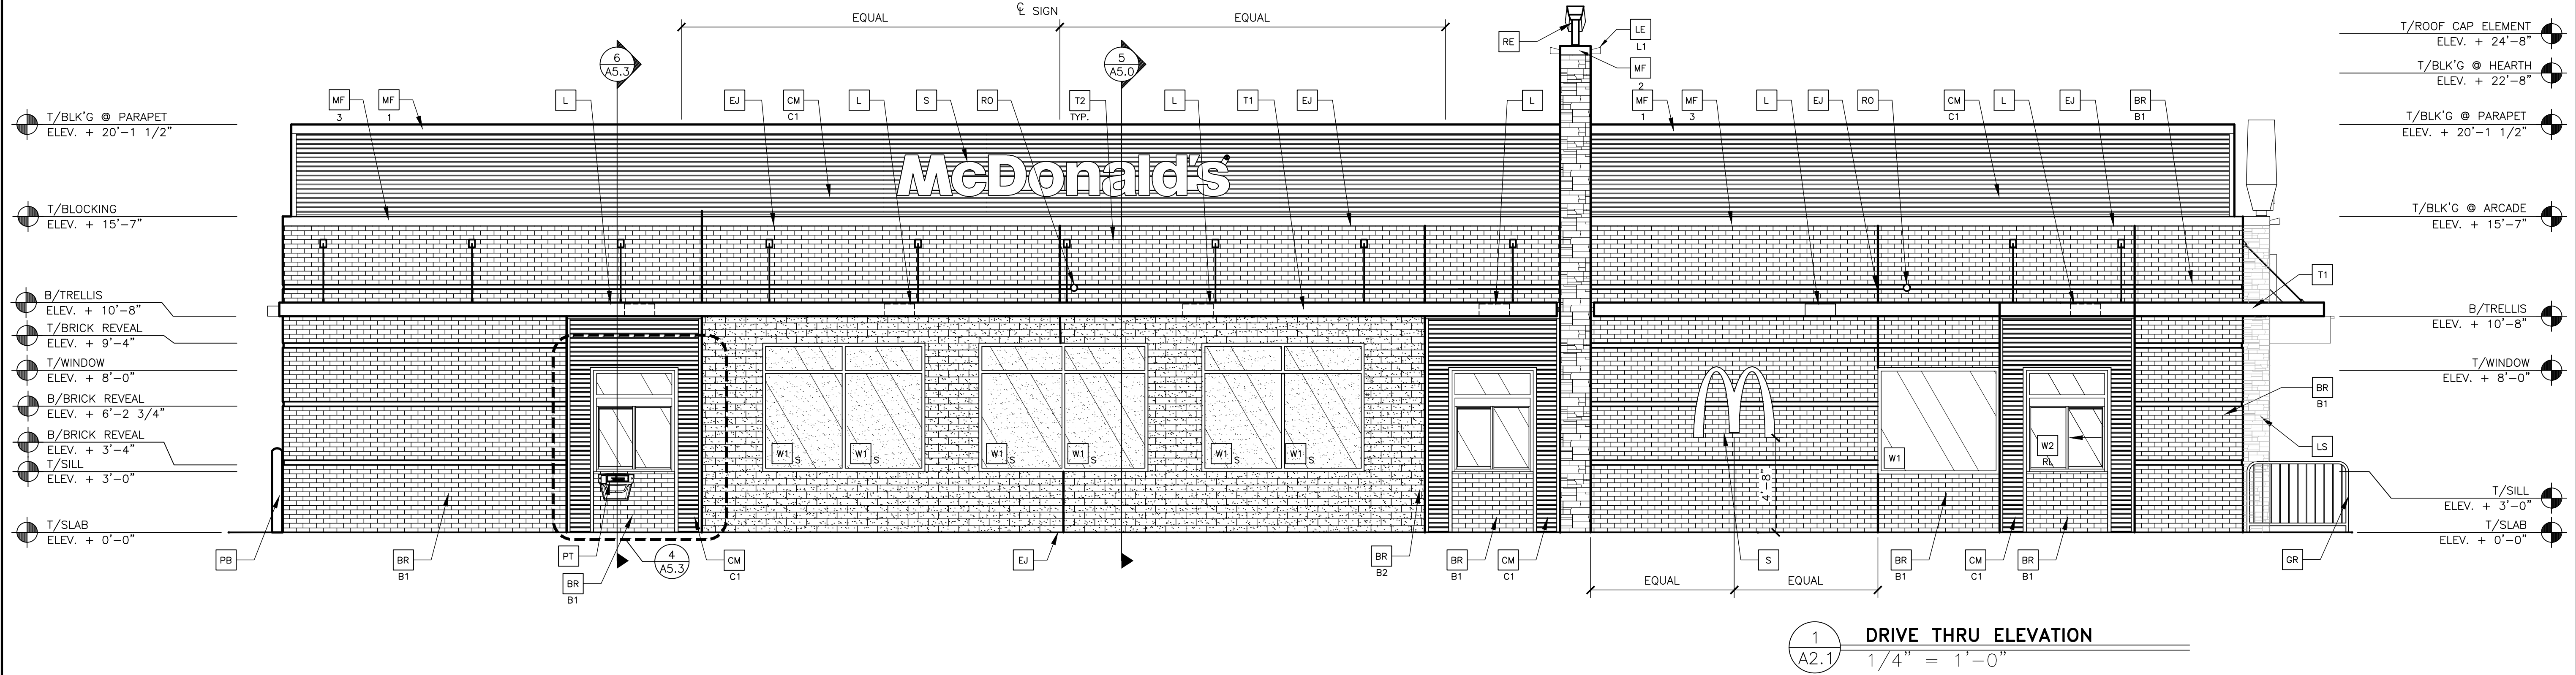

1 DRIVE THRU ELEVATION
A2.1 1/4" = 1'-0"

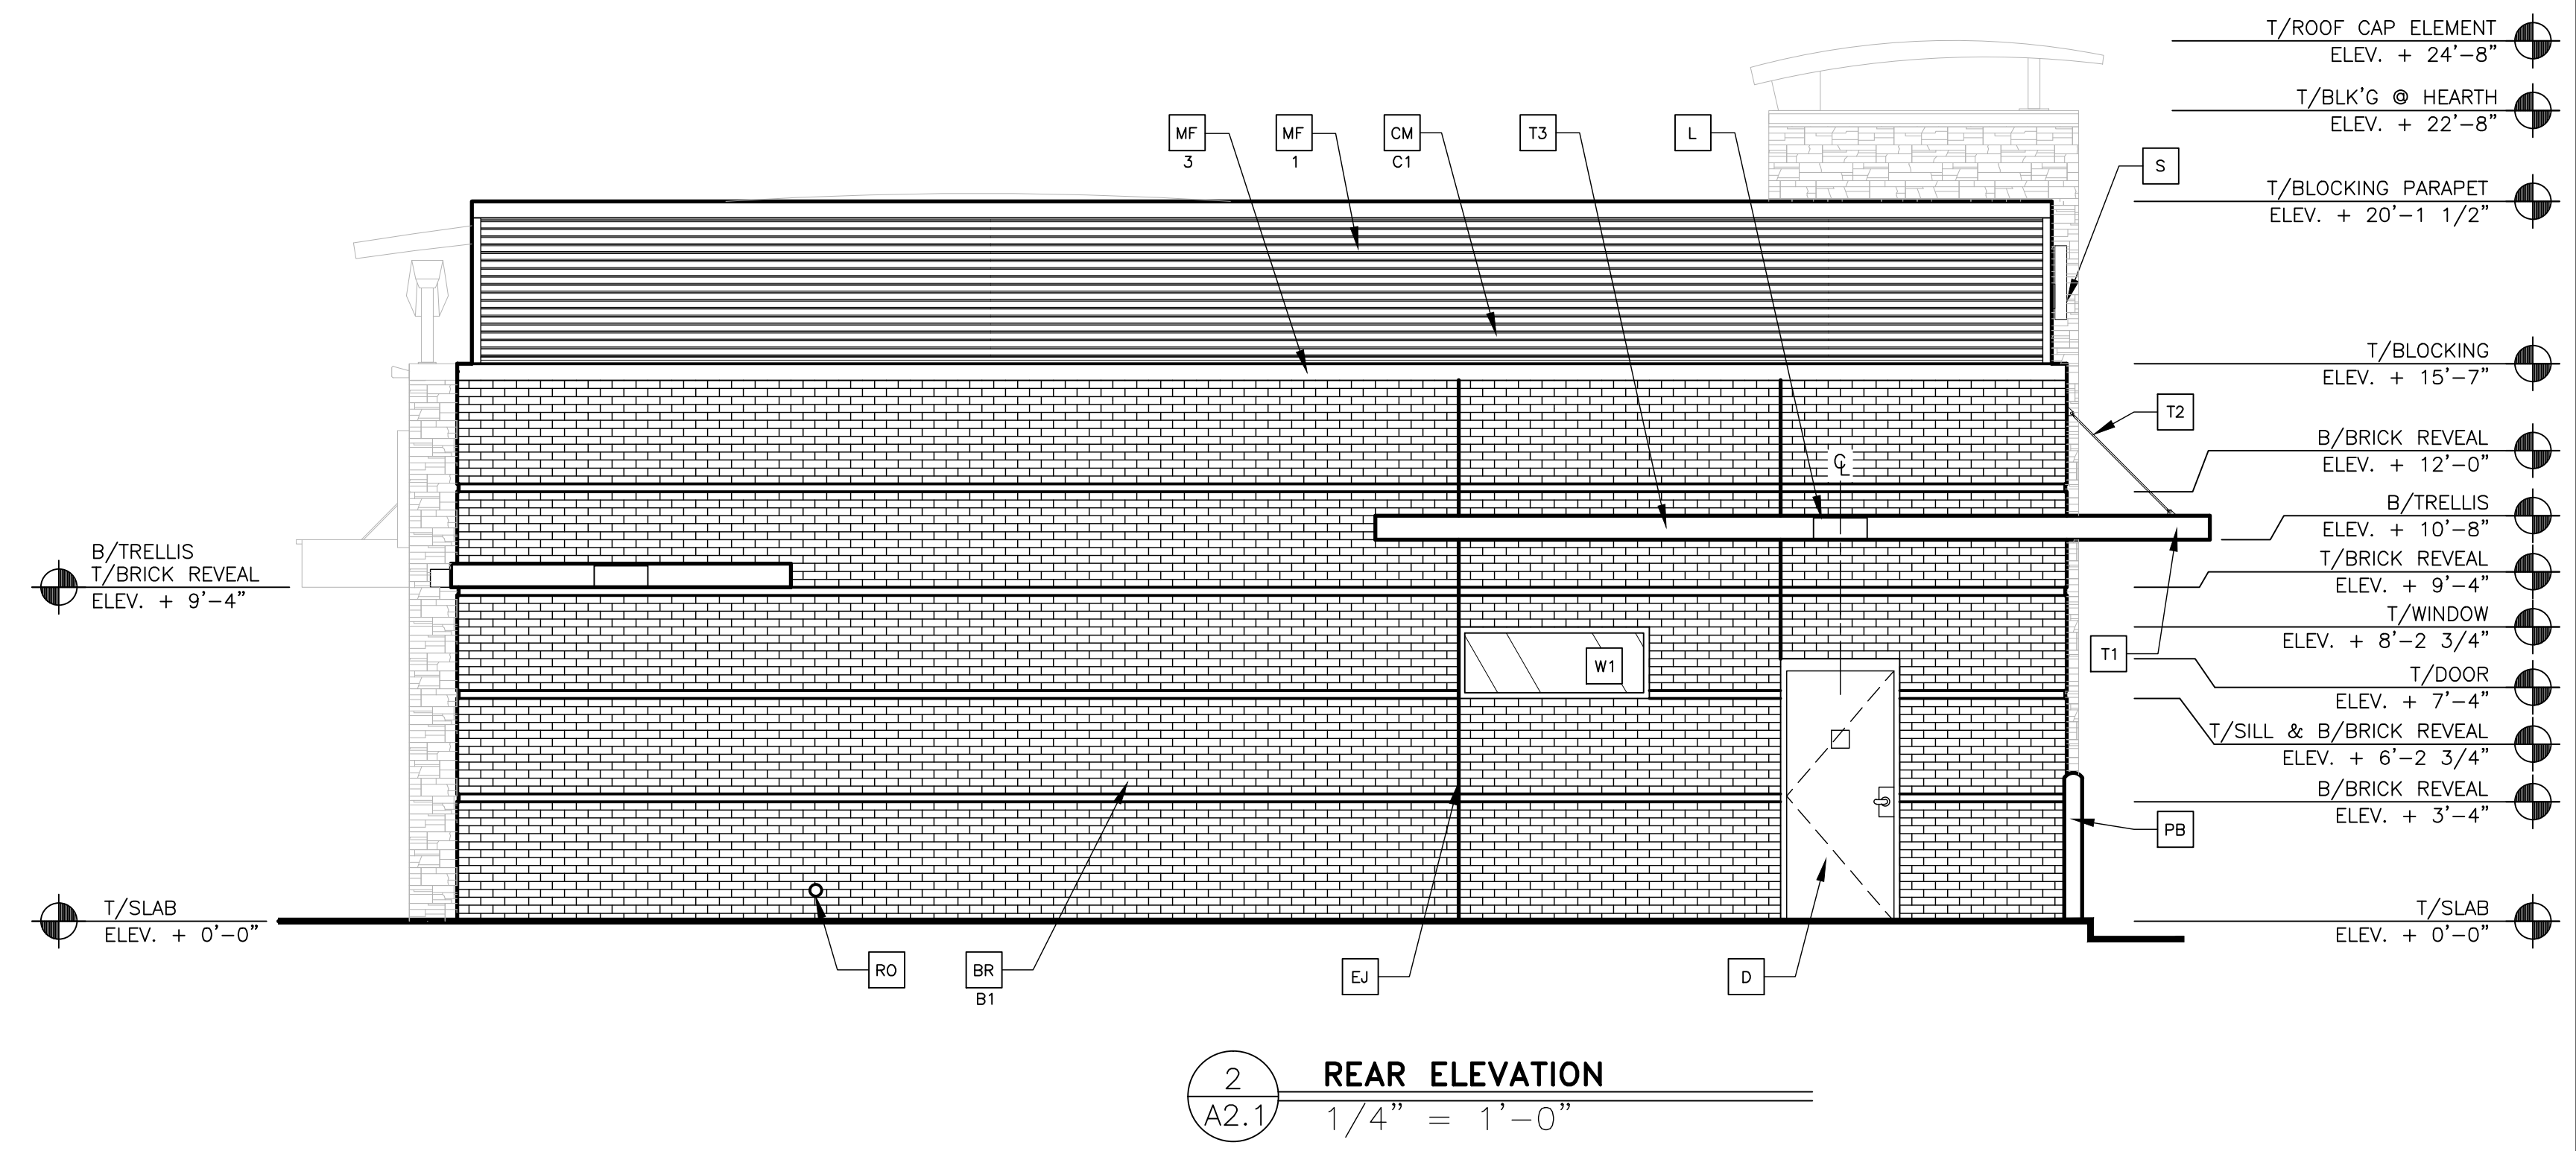

2 REAR ELEVATION
A2.1 1/4" = 1'-0"

KEY NOTES:

- | | | | | | |
|--|---|--|---|---|--|
| <p>BR FACEBRICK
B1 - COLOR:
B1 = "RUBIO RED VELOUR" BY BELDEN OR EQUAL
B2 = "MODULAR MIDLAND BLEND A" BY BELDEN OR EQUAL</p> <p>C1 ALUMINUM CANOPY SYSTEM (COLOR: GOLD)</p> <p>C2 ALUMINUM CANOPY TIE-BACK SYSTEM</p> <p>CM CORRUGATED METAL PANEL - SEE 1B/A5.0
C1 - COLOR:
C1 = "CITYSCAPE" BY METAL-ERA</p> | <p>D HOLLOW METAL DOOR - PAINT TO MATCH COLOR OF SURROUNDING MATERIAL</p> <p>EJ EXPANSION JOINT, SEE DETAIL 7/A4.1</p> <p>FB BULK CO2 FILL BOX (EOPM SCHEDULE ITEM 49.00)
CO2 - CO2 = BULK OIL FILL BOX (EOPM SCHEDULE ITEM 700.18) - BO = CONFIRM USE WITH MCD PROJECT MANAGER</p> <p>GR GUARD RAIL - SEE SITE PLAN FOR EXACT LOCATION AND LENGTH</p> <p>L LIGHT FIXTURE (WALL SCONCE) - SEE ELECTRICAL</p> | <p>LE ACCENT LIGHTING - SEE ELECTRICAL</p> <p>L1 - LED LIGHT:
L1 = UP AND DOWN FIXTURE
L2 = DOWN ONLY FIXTURE
L3 = INTEGRAL CANOPY FIXTURE
L4 = UP ONLY FIXTURE</p> <p>LS QUARRIED STONE BY ARRISCRRAFT OLD COUNTRY BUILDING STONE; SUGARCANE - MORTAR COLOR TO MATCH</p> | <p>ML METAL LETTERING - BY OTHERS</p> <p>MF METAL FASCIA - COLOR TO MATCH CORRUGATED METAL PANEL - SEE 1/A5.0
1 - TYPE:
1 = PRE-FAB ANCHOR-TITE FASCIA
2 = PRE-FAB CUSTOM ARCADE FASCIA
3 = PRE-FAB MASONRY CAP FASCIA</p> <p>PB PIPE BOLLARD - PAINTED YELLOW (RMHC) COIN COLLECTOR UNIT #WPT D12000 STD CALL 1-888-743-7435 TO ORDER</p> | <p>RE ROOF CAP ELEMENT BY OTHERS</p> <p>RO ROOF DRAIN OVERFLOW PIPE PAINT TO MATCH SURROUNDING MATERIAL</p> <p>T1 ALUMINUM TRELLIS SYSTEM</p> <p>T2 TRELLIS TIE-BACK SYSTEM</p> <p>T3 ALUMINUM TRELLIS 2" x 8" WALL FASCIA SYSTEM - REFER TO SIM. DETAIL 3 ON SHEET A5.1</p> | <p>S McDONALD'S SIGNAGE BY OTHERS - UNDER SEPARATE PERMIT.</p> <p>W1 EXTERIOR WINDOW ASSEMBLY - TEMPERED GLASS - SEE ASSEMBLY NOTES</p> <p>W1 EXTERIOR WINDOW ASSEMBLY - SEE A5.0
S = SPANDREL GLASS</p> <p>W2 DRIVE-THRU WINDOW BY READY ACCESS 600 SERIES, 36" SERVICE HEIGHT WITH TRANSOM - MANUAL OPEN; ELECTRONIC RELEASE
XX = SLIDE DIRECTION: RL = RIGHT TO LEFT
LR = LEFT TO RIGHT</p> |
|--|---|--|---|---|--|

PREPARED FOR:	McDonald's USA, LLC
PREPARED BY:	McDonald's USA, LLC
DRAWN BY:	
STD ISSUE DATE:	2013_06
REVIEWED BY:	
DATE ISSUED:	MM DD YYYY
SHEET NO.:	A2.1
TITLE:	2013 STANDARD BUILDING 4597-STEEL/STEEL
DESCRIPTION:	STEEL BEARING WALLS W/4" BRICK EXTERIOR FINISH STEEL ROOF TRUSS FRAMING STONE EXTERIOR FINISH ARCADE/ENTRY
SITE ID:	012-0280
SITE ADDRESS:	1445 LAGRANGE RD ORLAND PARK, IL
DATE:	
REV:	
DESCRIPTION:	
BY:	