

7  
6  
5  
4  
3  
2  
1



**Southwest Elevation**  
Scale: 1/16" = 1'



**SouthEast Elevation**  
Scale: 1/16" = 1'



**Northeast Elevation**  
Scale: 1/16" = 1'

J H G F E D C B A

REV. PRELIM. SITE PLAN 2/15/2018  
 PRELIMINARY SITE PLAN 10/20/2017  
 DATE ISSUED  
 DRAWN BY  
 CHECKED BY

**HOBBS + BLACK**  
 ARCHITECTS  
 100 N. State St. #6104  
 P.O. Box 4684189  
 www.hobbs-black.com

**ORLAND SQUARE**  
 SOUTHEAST PAD  
 REDEVELOPMENT  
 207 ORLAND SQUARE DR. ORLAND PARK, IL 60462-3211

PROJECT  
 CONSULTANT

**NOT FOR CONSTRUCTION**  
 RENDERED ELEVATIONS  
 SHEET TITLE  
 17-437  
 PROJECT NUMBER  
 AD-1  
 SHEET NUMBER


# MATERIAL PALETTE



Stone veneer




Architectural masonry panel

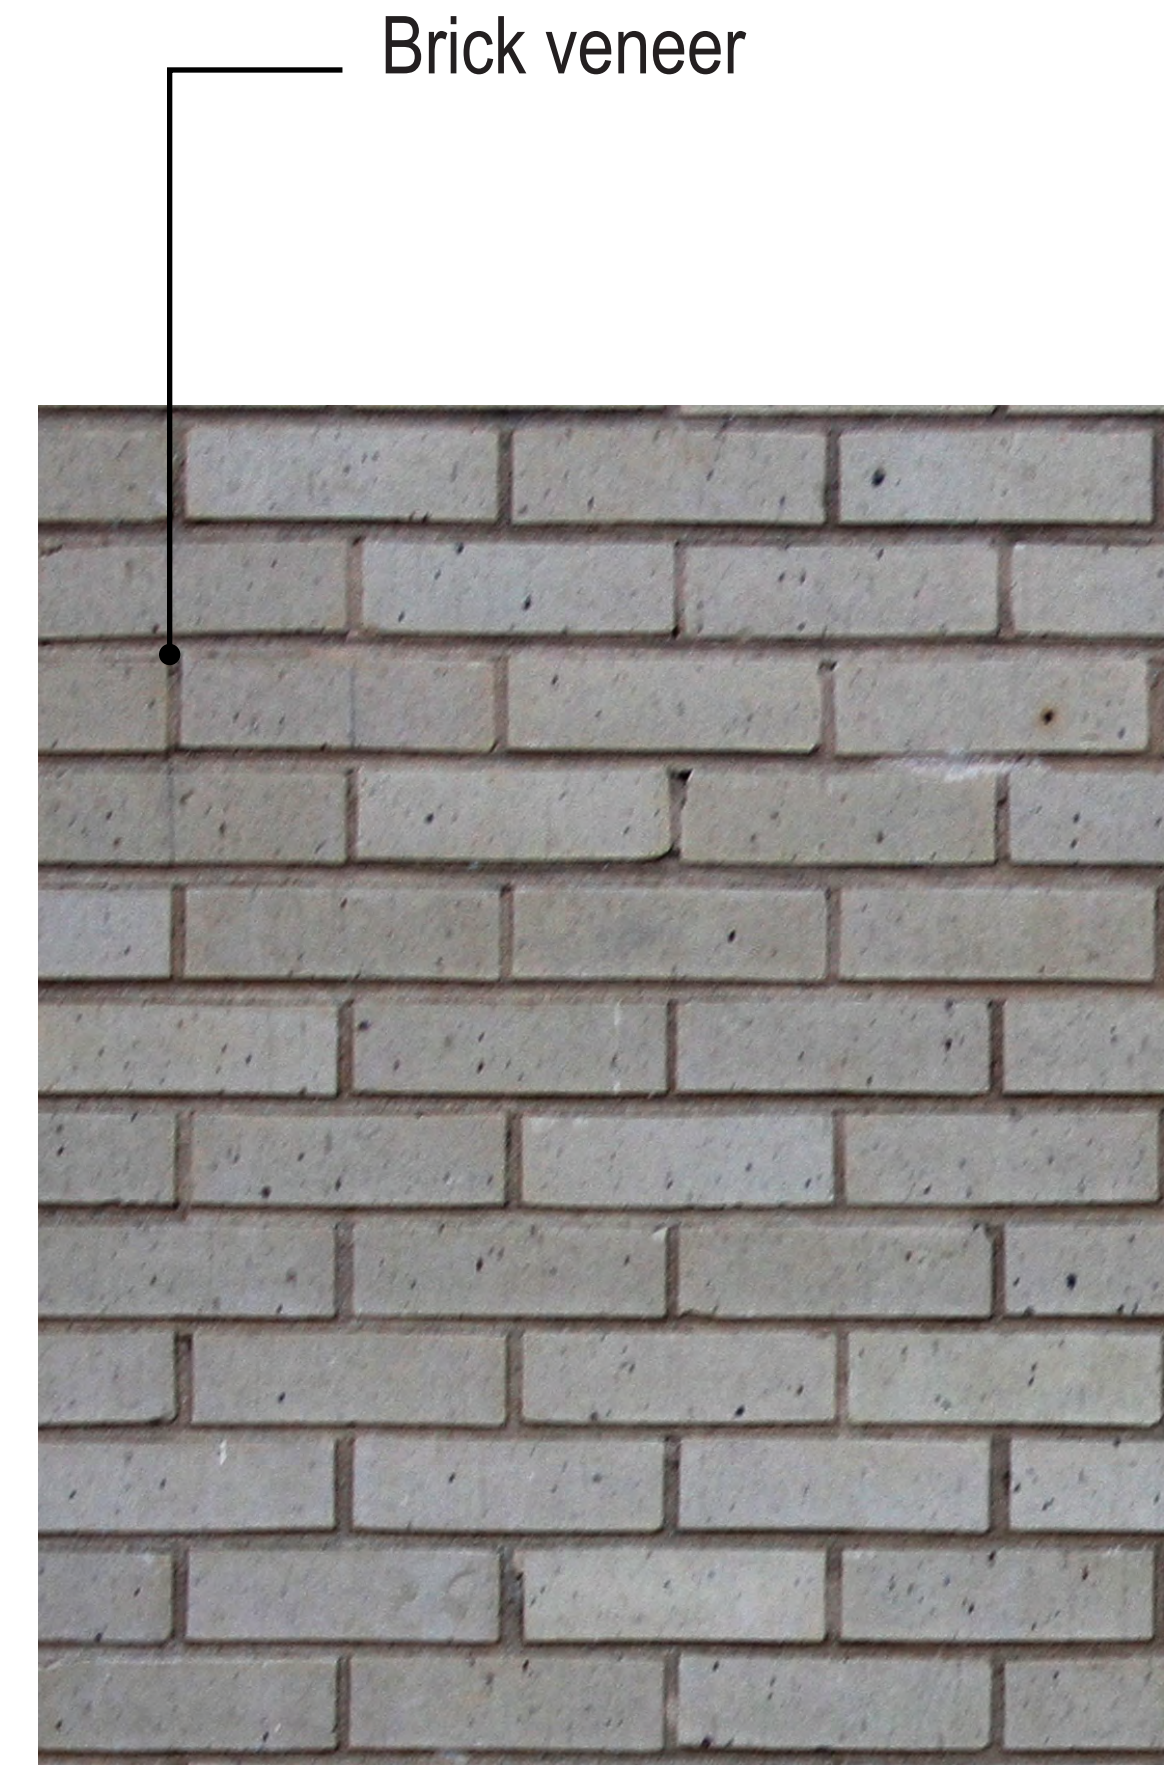


Brick veneer




Brick

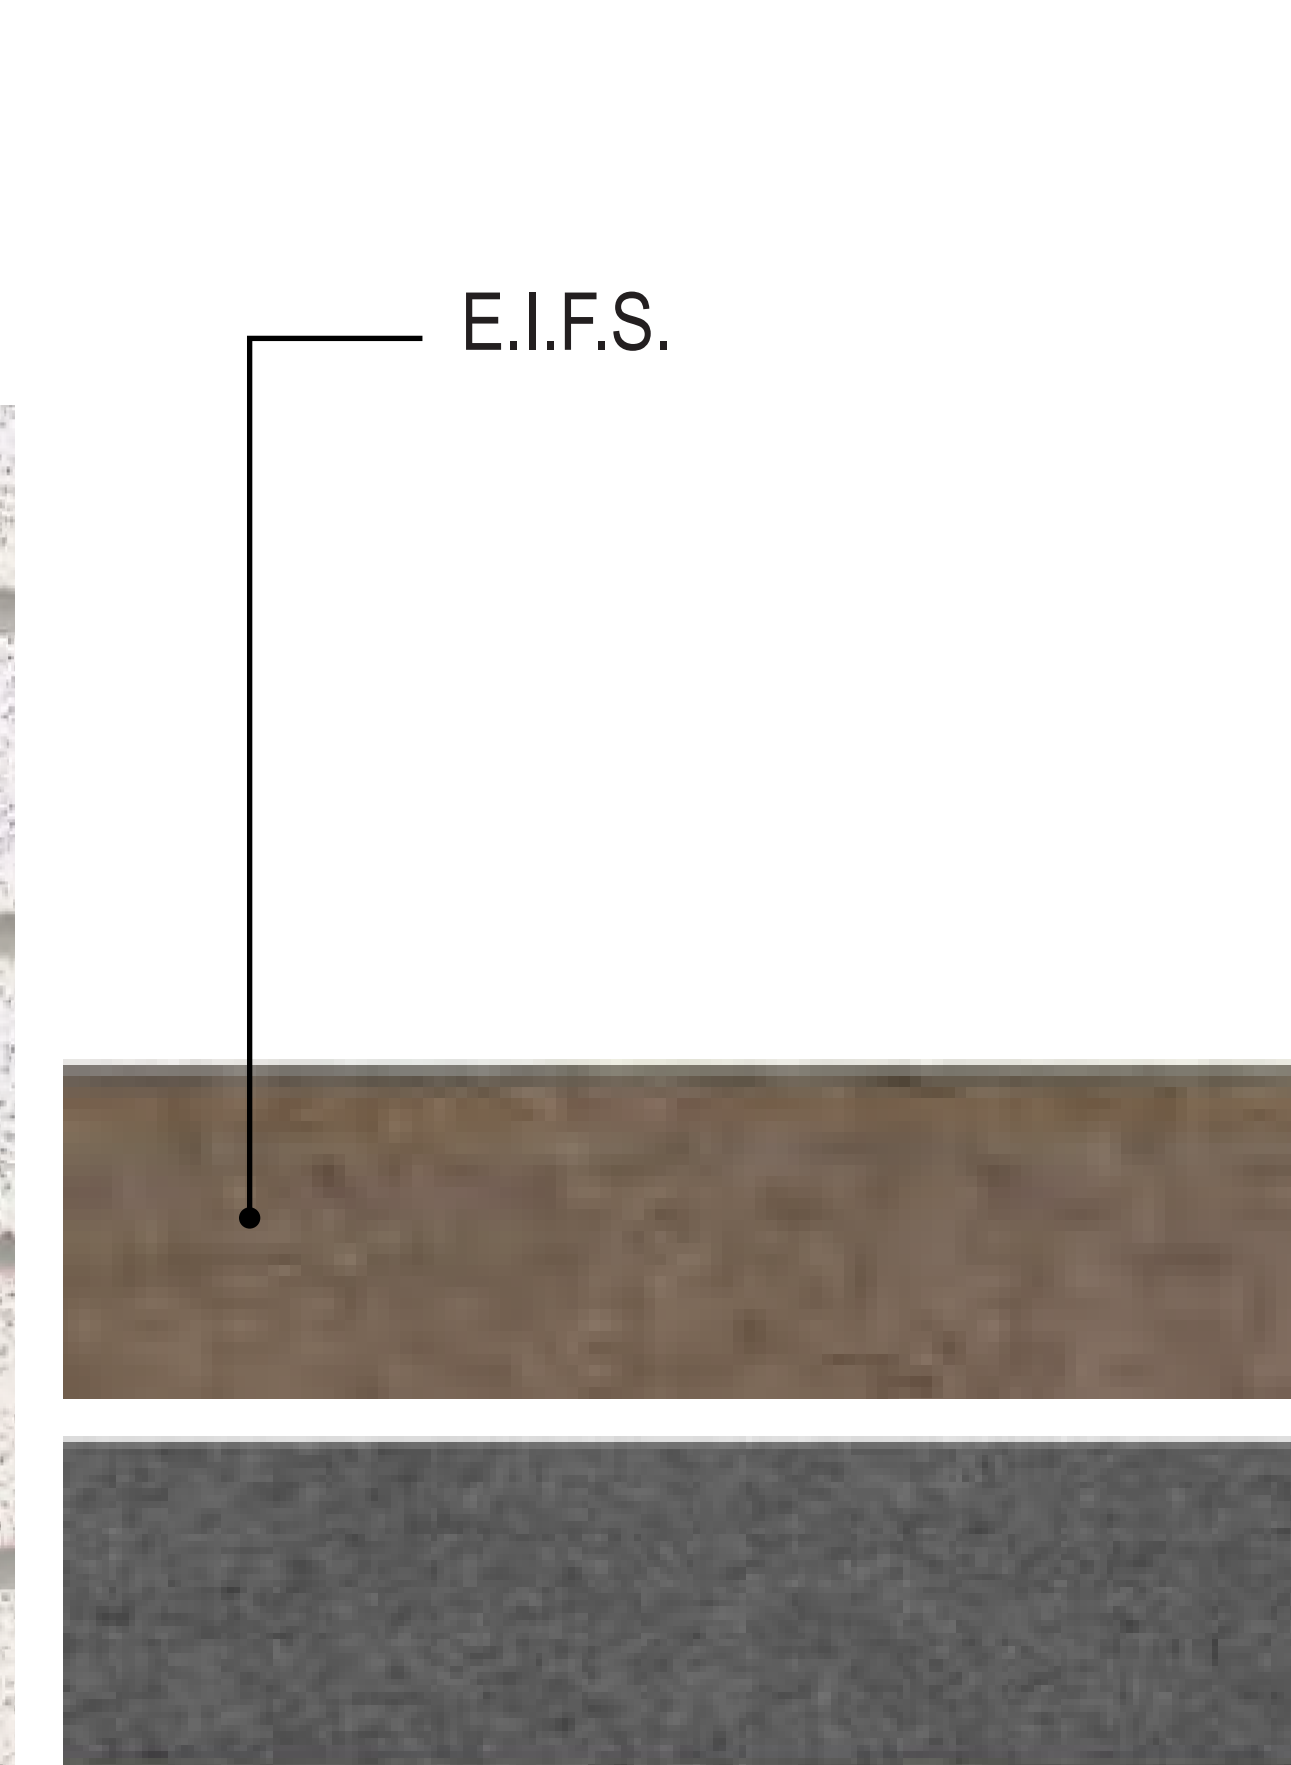


E.I.F.S.

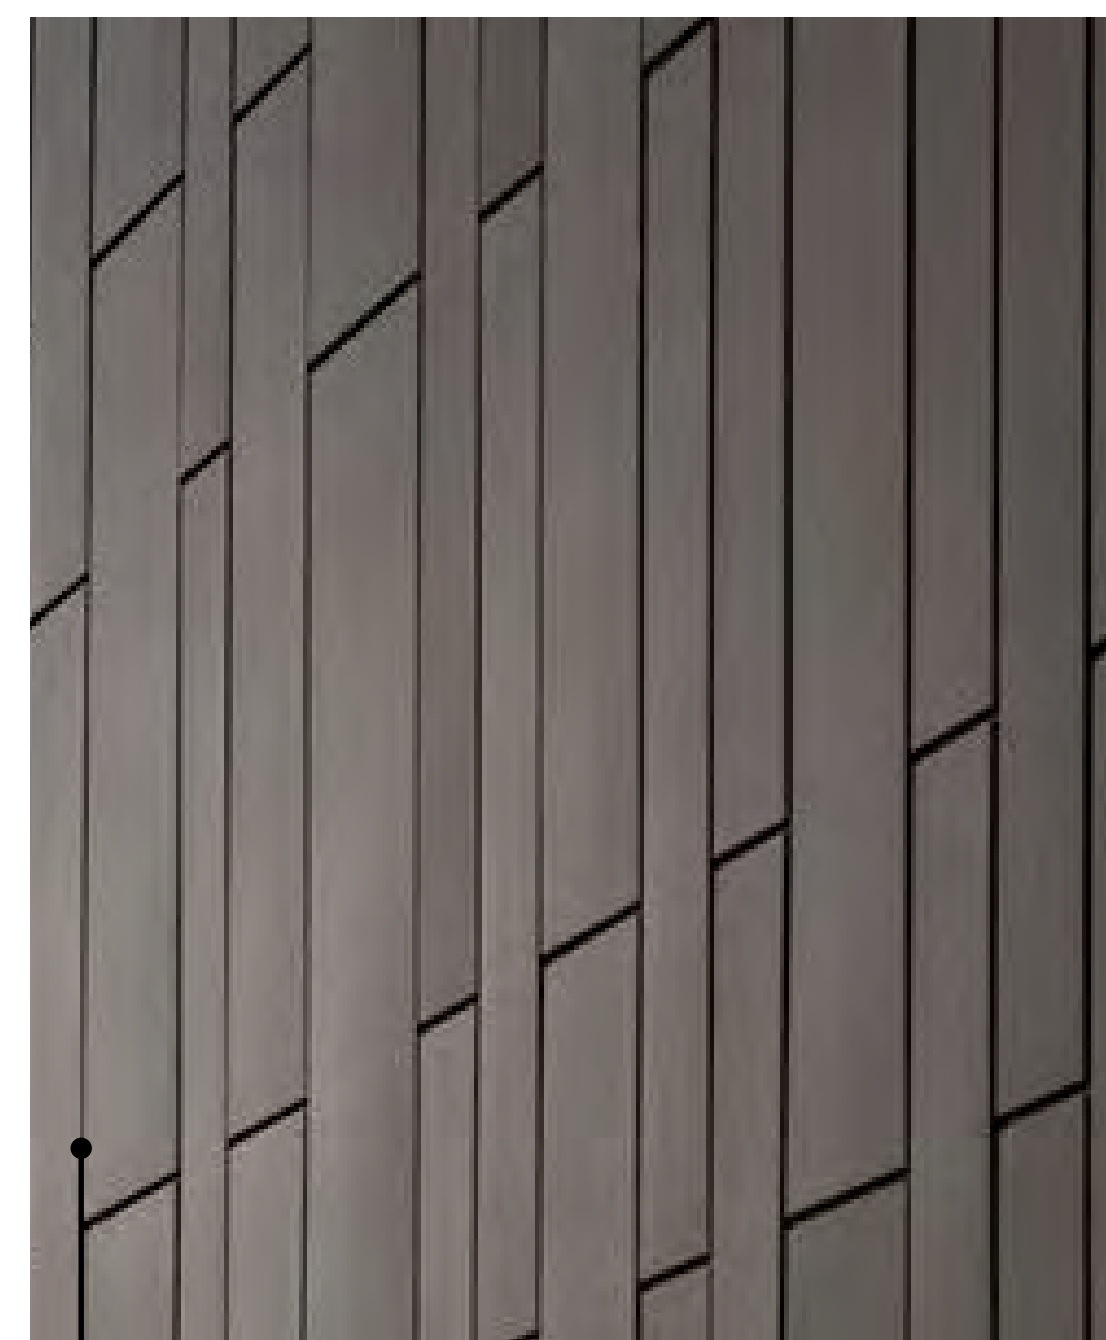

Composite metal panel

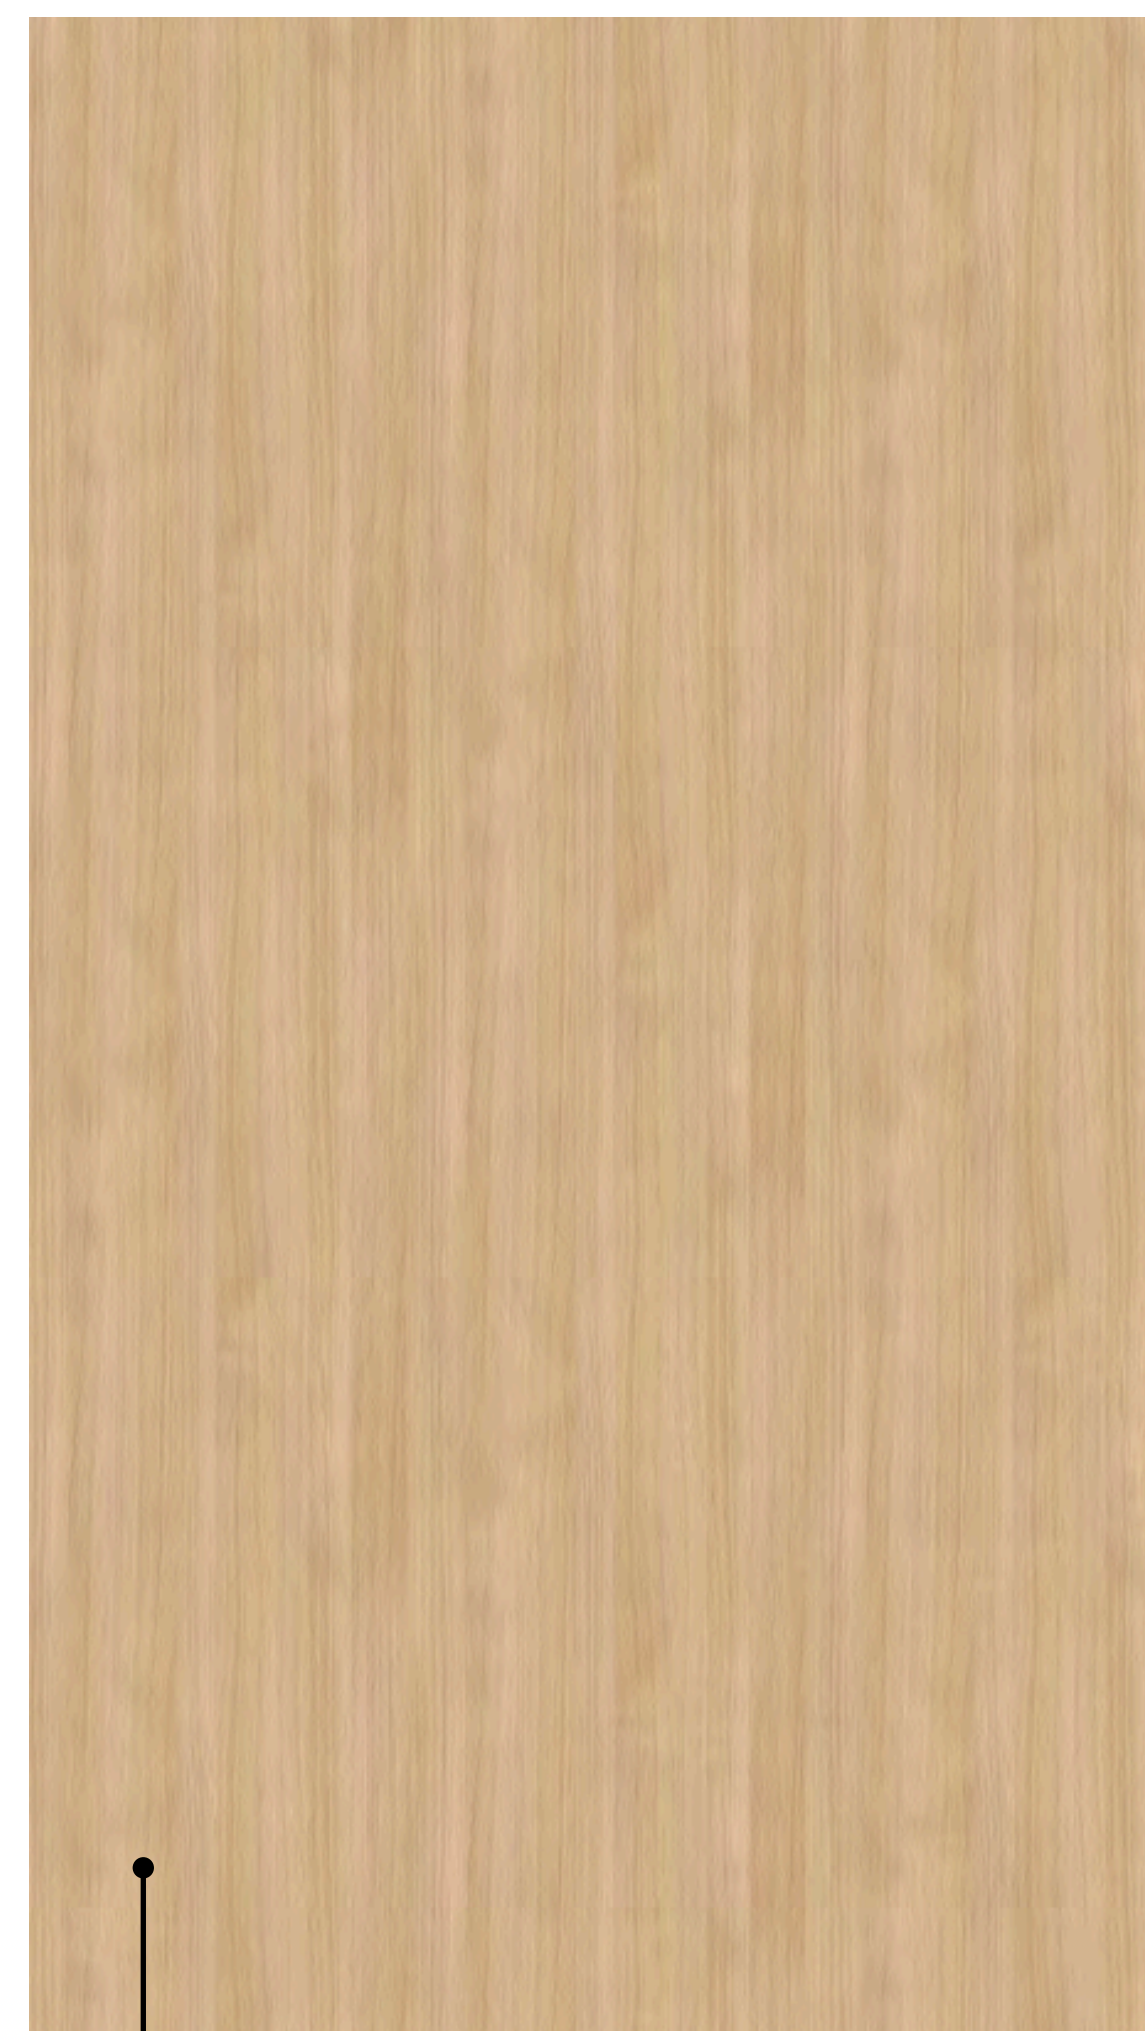

Decorative high pressure laminate (HPL) panels

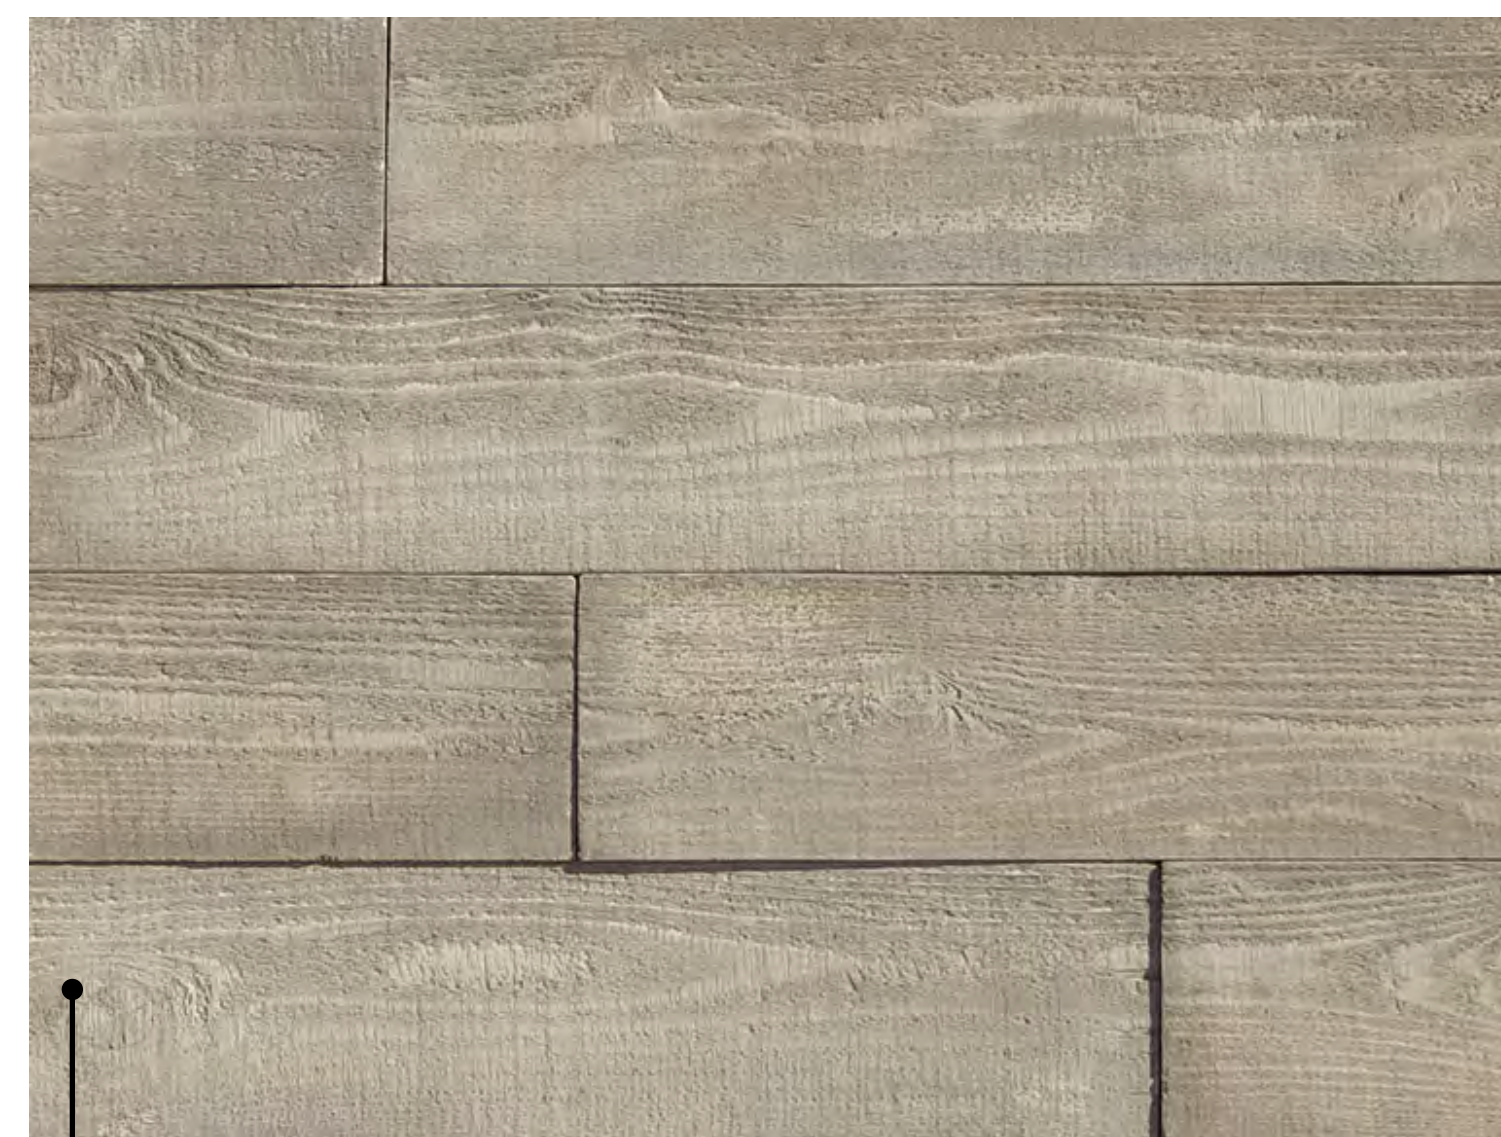


Architectural masonry panel



Stone veneer



Glass reinforced concrete (GFRC) panels

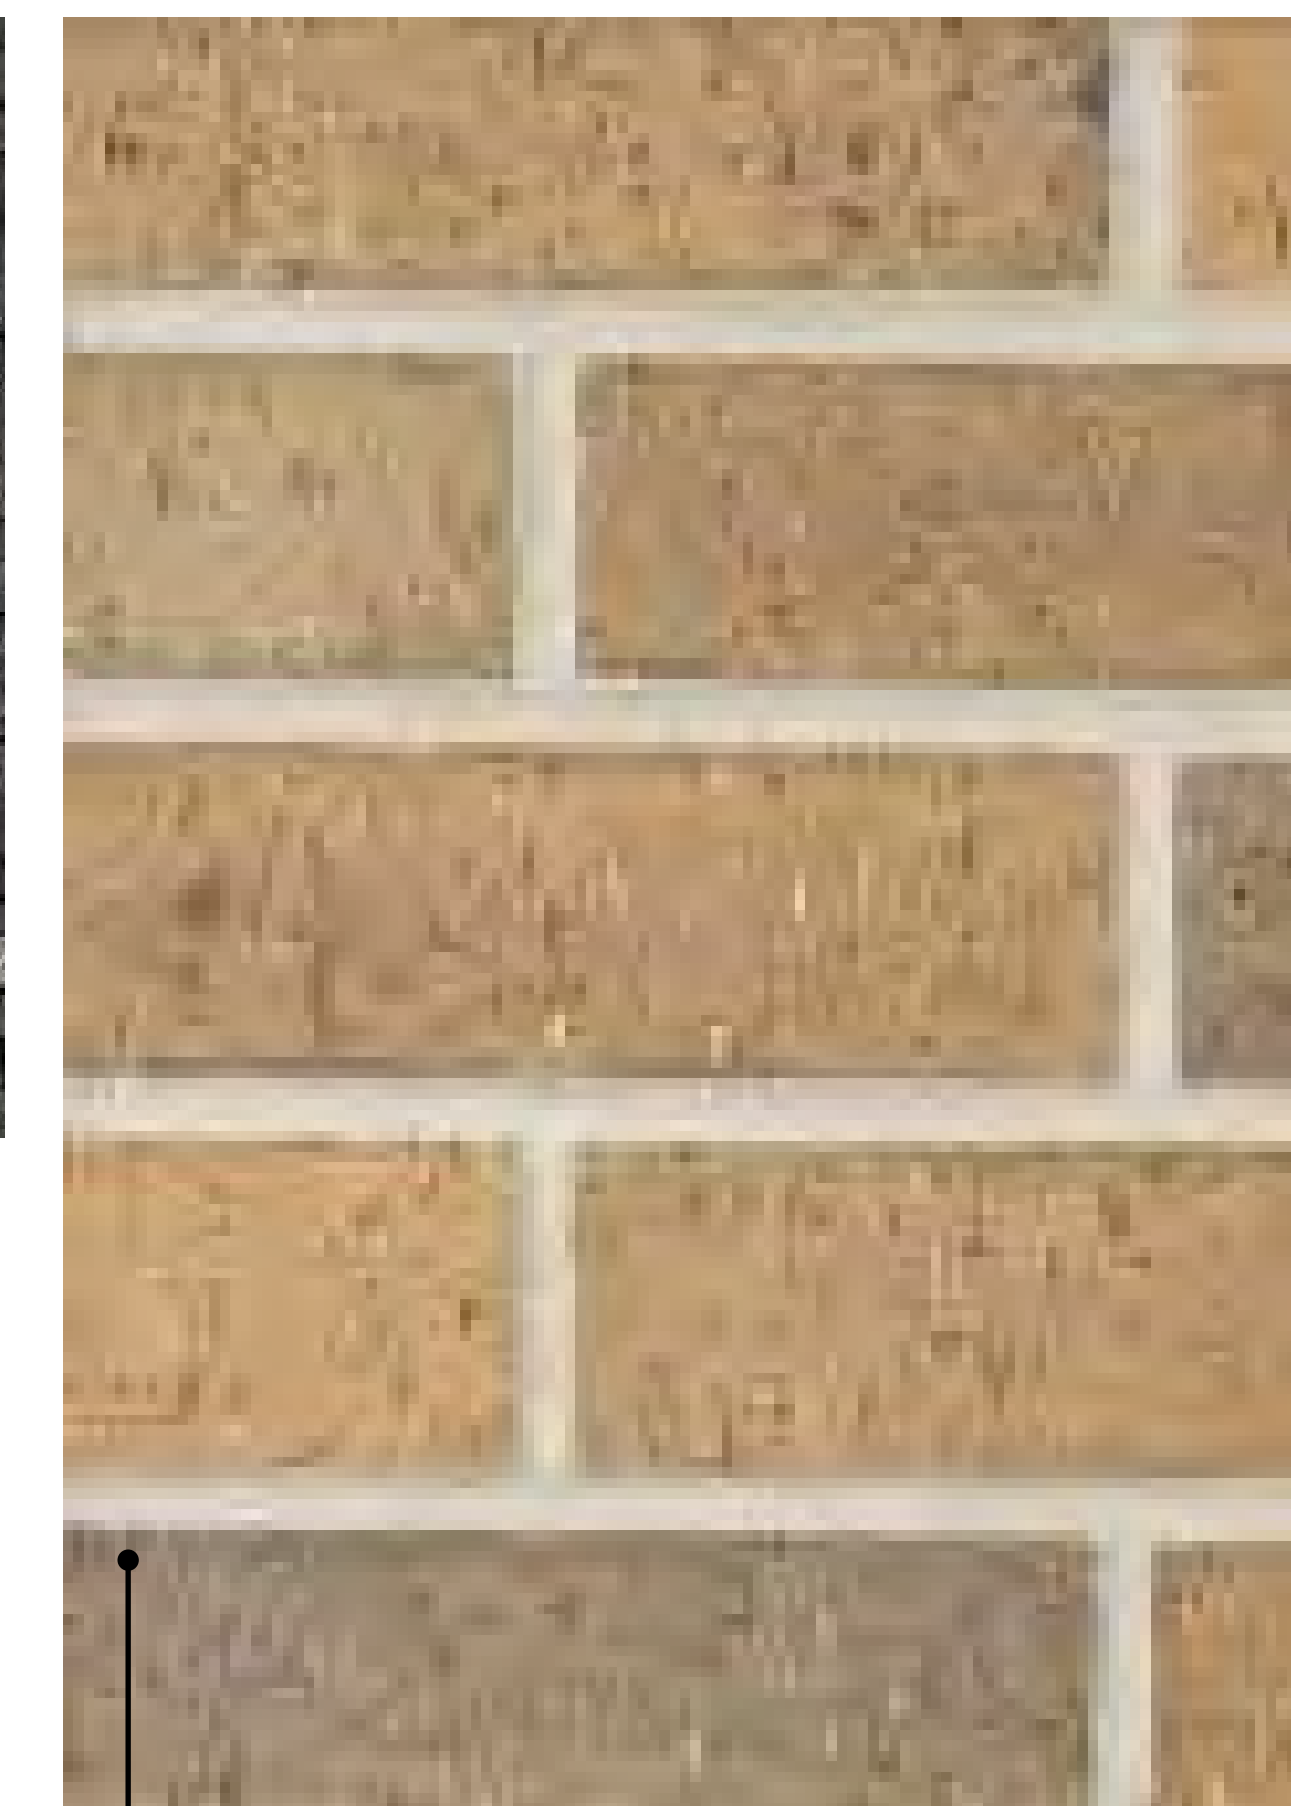

Brick

REV. PRELIM. SITE PLAN 2/15/2018  
 PRELIMINARY SITE PLAN 10/20/2017  
 DATE ISSUED  
 DRAWN BY  
 CHECKED BY

**HOBBS + BLACK**  
 ARCHITECTS  
 100 N. State St. #6104  
 Palm Beach Gardens, FL 33418  
 P: 561.463.4189  
 www.hobbs-black.com

ORLAND SQUARE  
 SOUTHEAST PAD  
 REDEVELOPMENT  
 200 ORLAND SQUARE DR. ORLAND PARK, IL 60462-3211

PROJECT

CONSULTANT

NOT FOR CONSTRUCTION

MATERIAL PALETTE

SHEET TITLE

17-437

PROJECT NUMBER

AD-2

SHEET NUMBER