


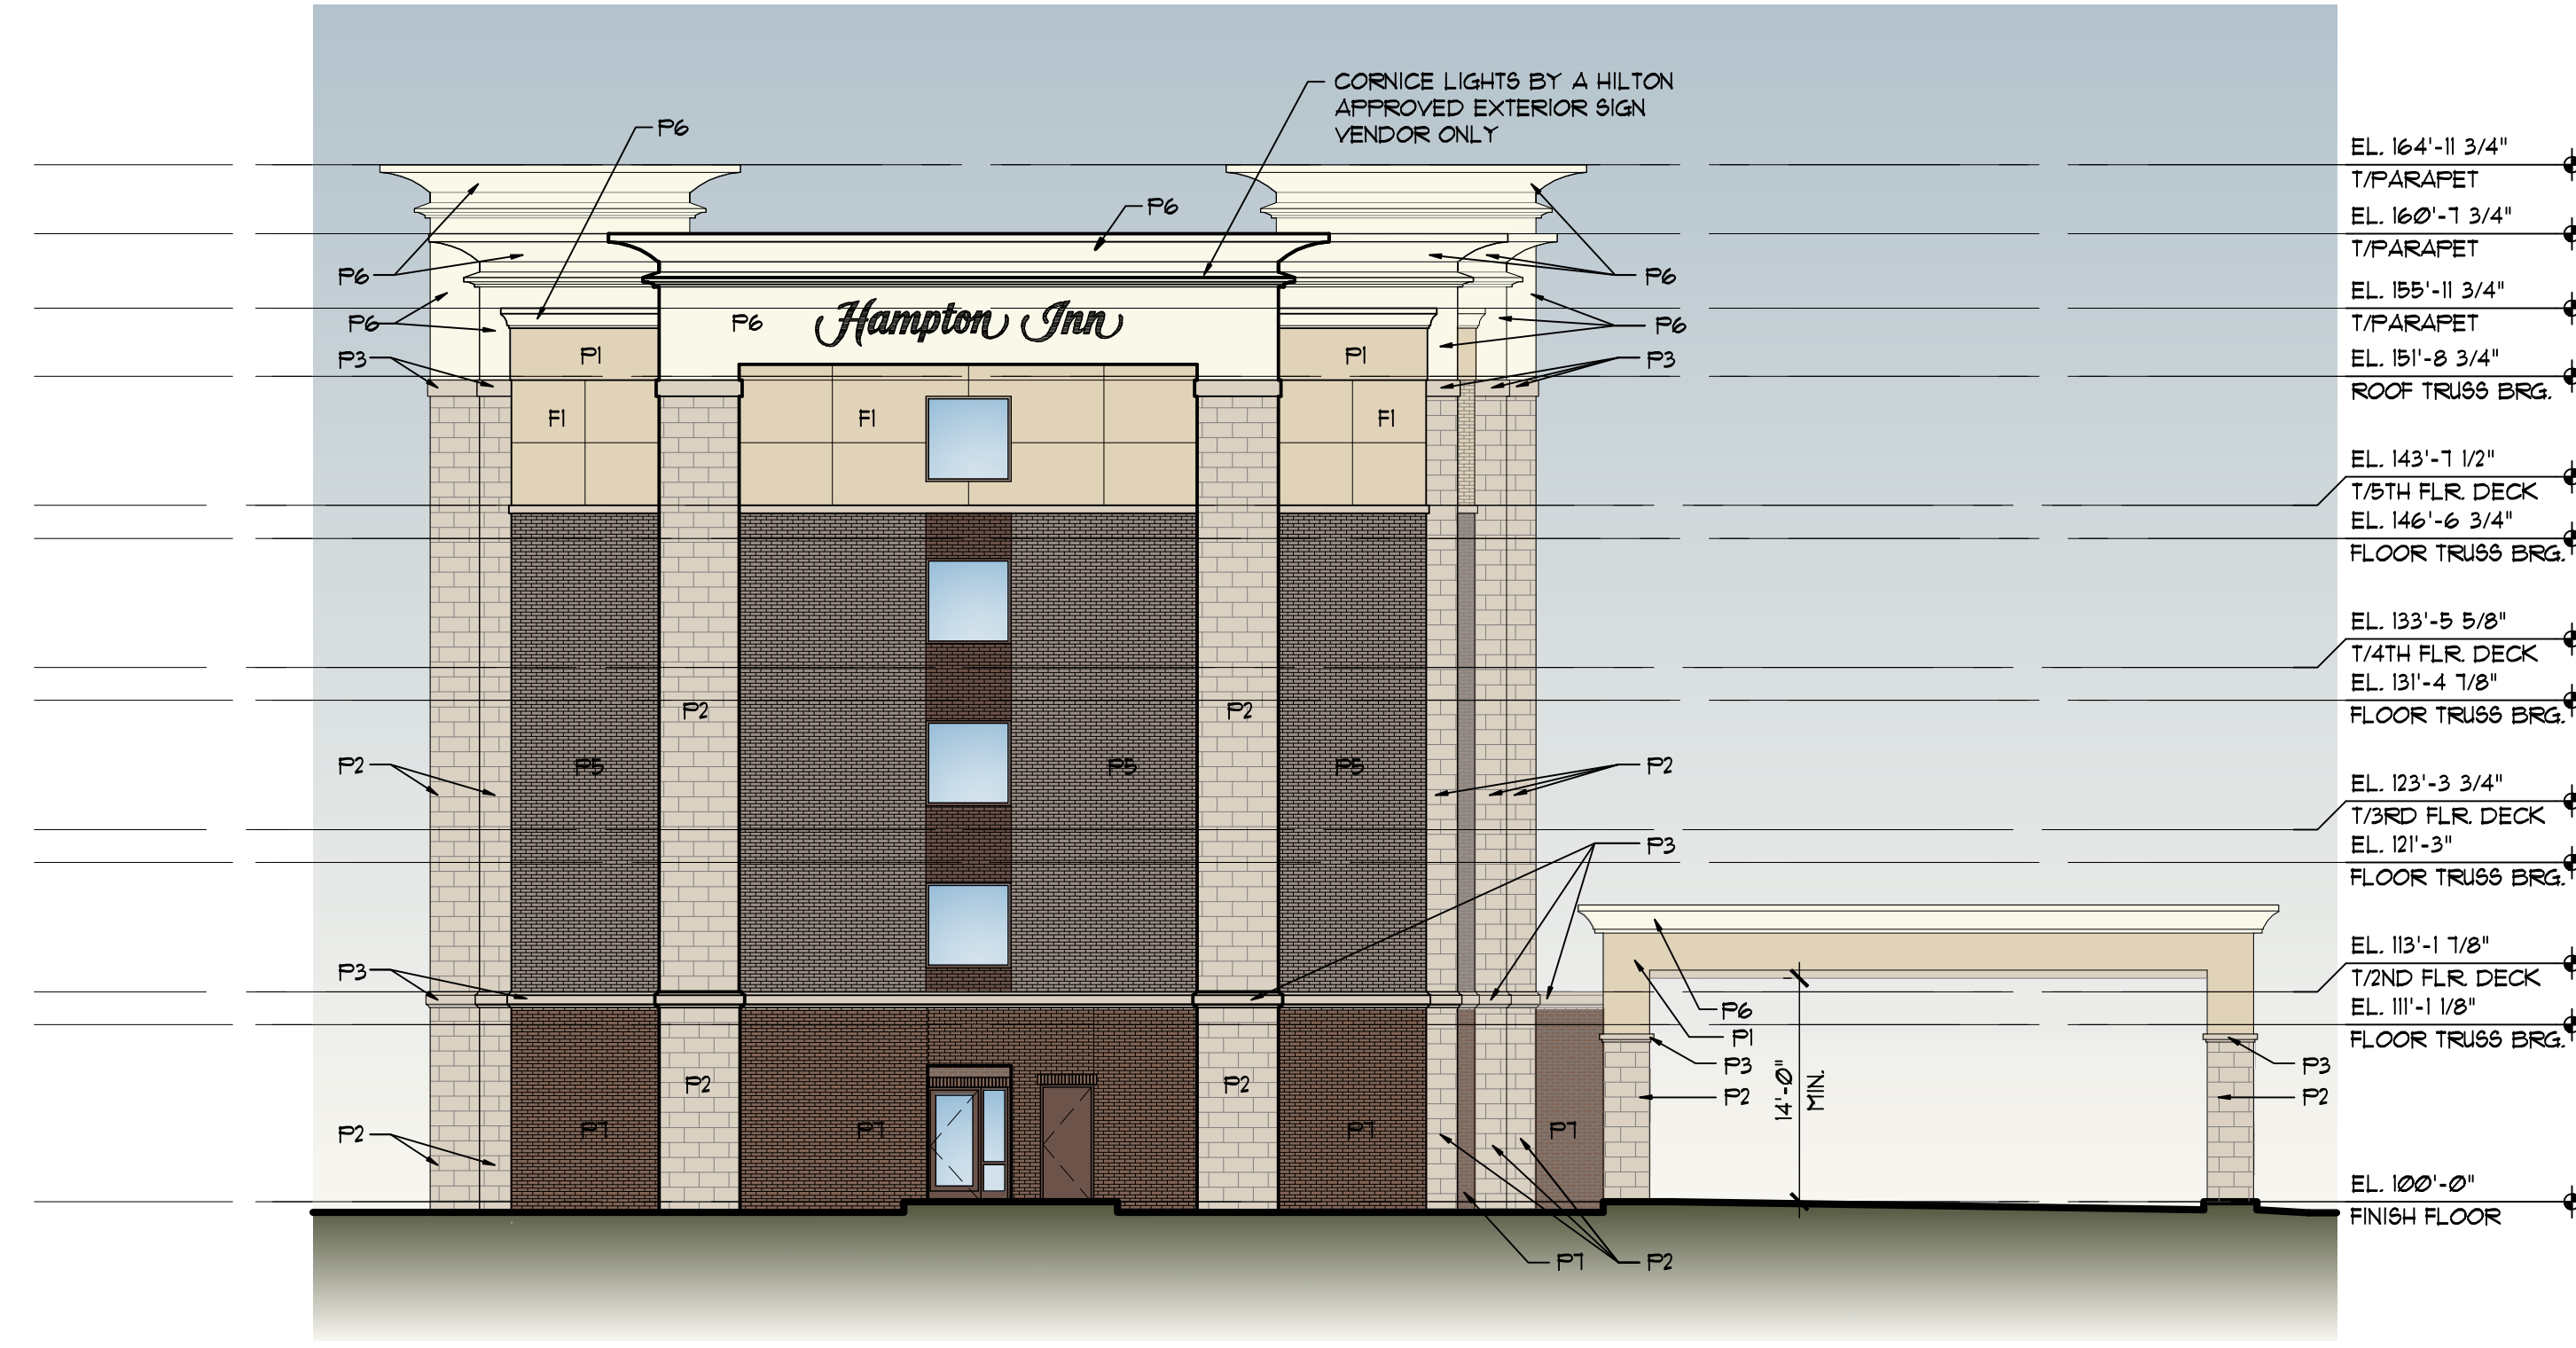

SOUTH ELEVATION
SCALE: 3/32"=1'-0"

EXTERIOR MATERIAL & COLOR CHART	
	P1: E.I.F.S., BENJAMIN MOORE HC-39
	P2: PRECAST STONE (CUSTOM CAST STONE 'SANDSTONE')
	P3: MASONRY BAND, COLOR TO MATCH PRECAST STONE
	P4: BRICK, HANSON, LANES END, 2256 WITH MATCHING COLOR MORTAR
	P5: BRICK, HANSON, SUWAN CREEK, 2115
	P6: E.I.F.S., BENJAMIN MOORE AF-20
	P7: BRICK, HANSON, KENTON 1183
	F1: FIBER CEMENT PANEL, BENJAMIN MOORE HC-39
WINDOW FRAME: MATCH P4 WINDOW GLASS: CLEAR	



WEST ELEVATION
SCALE: 3/32"=1'-0"

ARCHITECTURAL GROUP III
201 S. Nappanee St. Elkhart Indiana 46514-1953 • 574/293-0008
architecturalgroup3.com
The architect is deemed the author, creator and owner of the architectural drawings and other reserved rights, including copyright.

JOB TITLE

HAMPTON INN
ORLANDO PARK, IL
A NEW 120 ROOM HOTEL

JOB NO.
15101-14

DATE
12/02/15

REVISIONS

PRELIMINARY NOT FOR CONSTRUCTION


SHEET NO.

A2.1
EXTERIOR ELEVATIONS



NORTH ELEVATION
SCALE: 3/32"=1'-0"

EXTERIOR MATERIAL & COLOR CHART	
	P1: E.I.F.S., BENJAMIN MOORE HC-39
	P2: PRECAST STONE (CUSTOM CAST STONE 'SANDSTONE')
	P3: MASONRY BAND, COLOR TO MATCH PRECAST STONE
	P4: BRICK, HANSON, LANES END, 2256 WITH MATCHING COLOR MORTAR
	P5: BRICK, HANSON, SUJAN CREEK, 2115
	P6: E.I.F.S., BENJAMIN MOORE AF-20
	P7: BRICK, HANSON, KENTON 1183
	F1: FIBER CEMENT PANEL, BENJAMIN MOORE HC-39
WINDOW FRAME: MATCH P4 WINDOW GLASS: CLEAR	

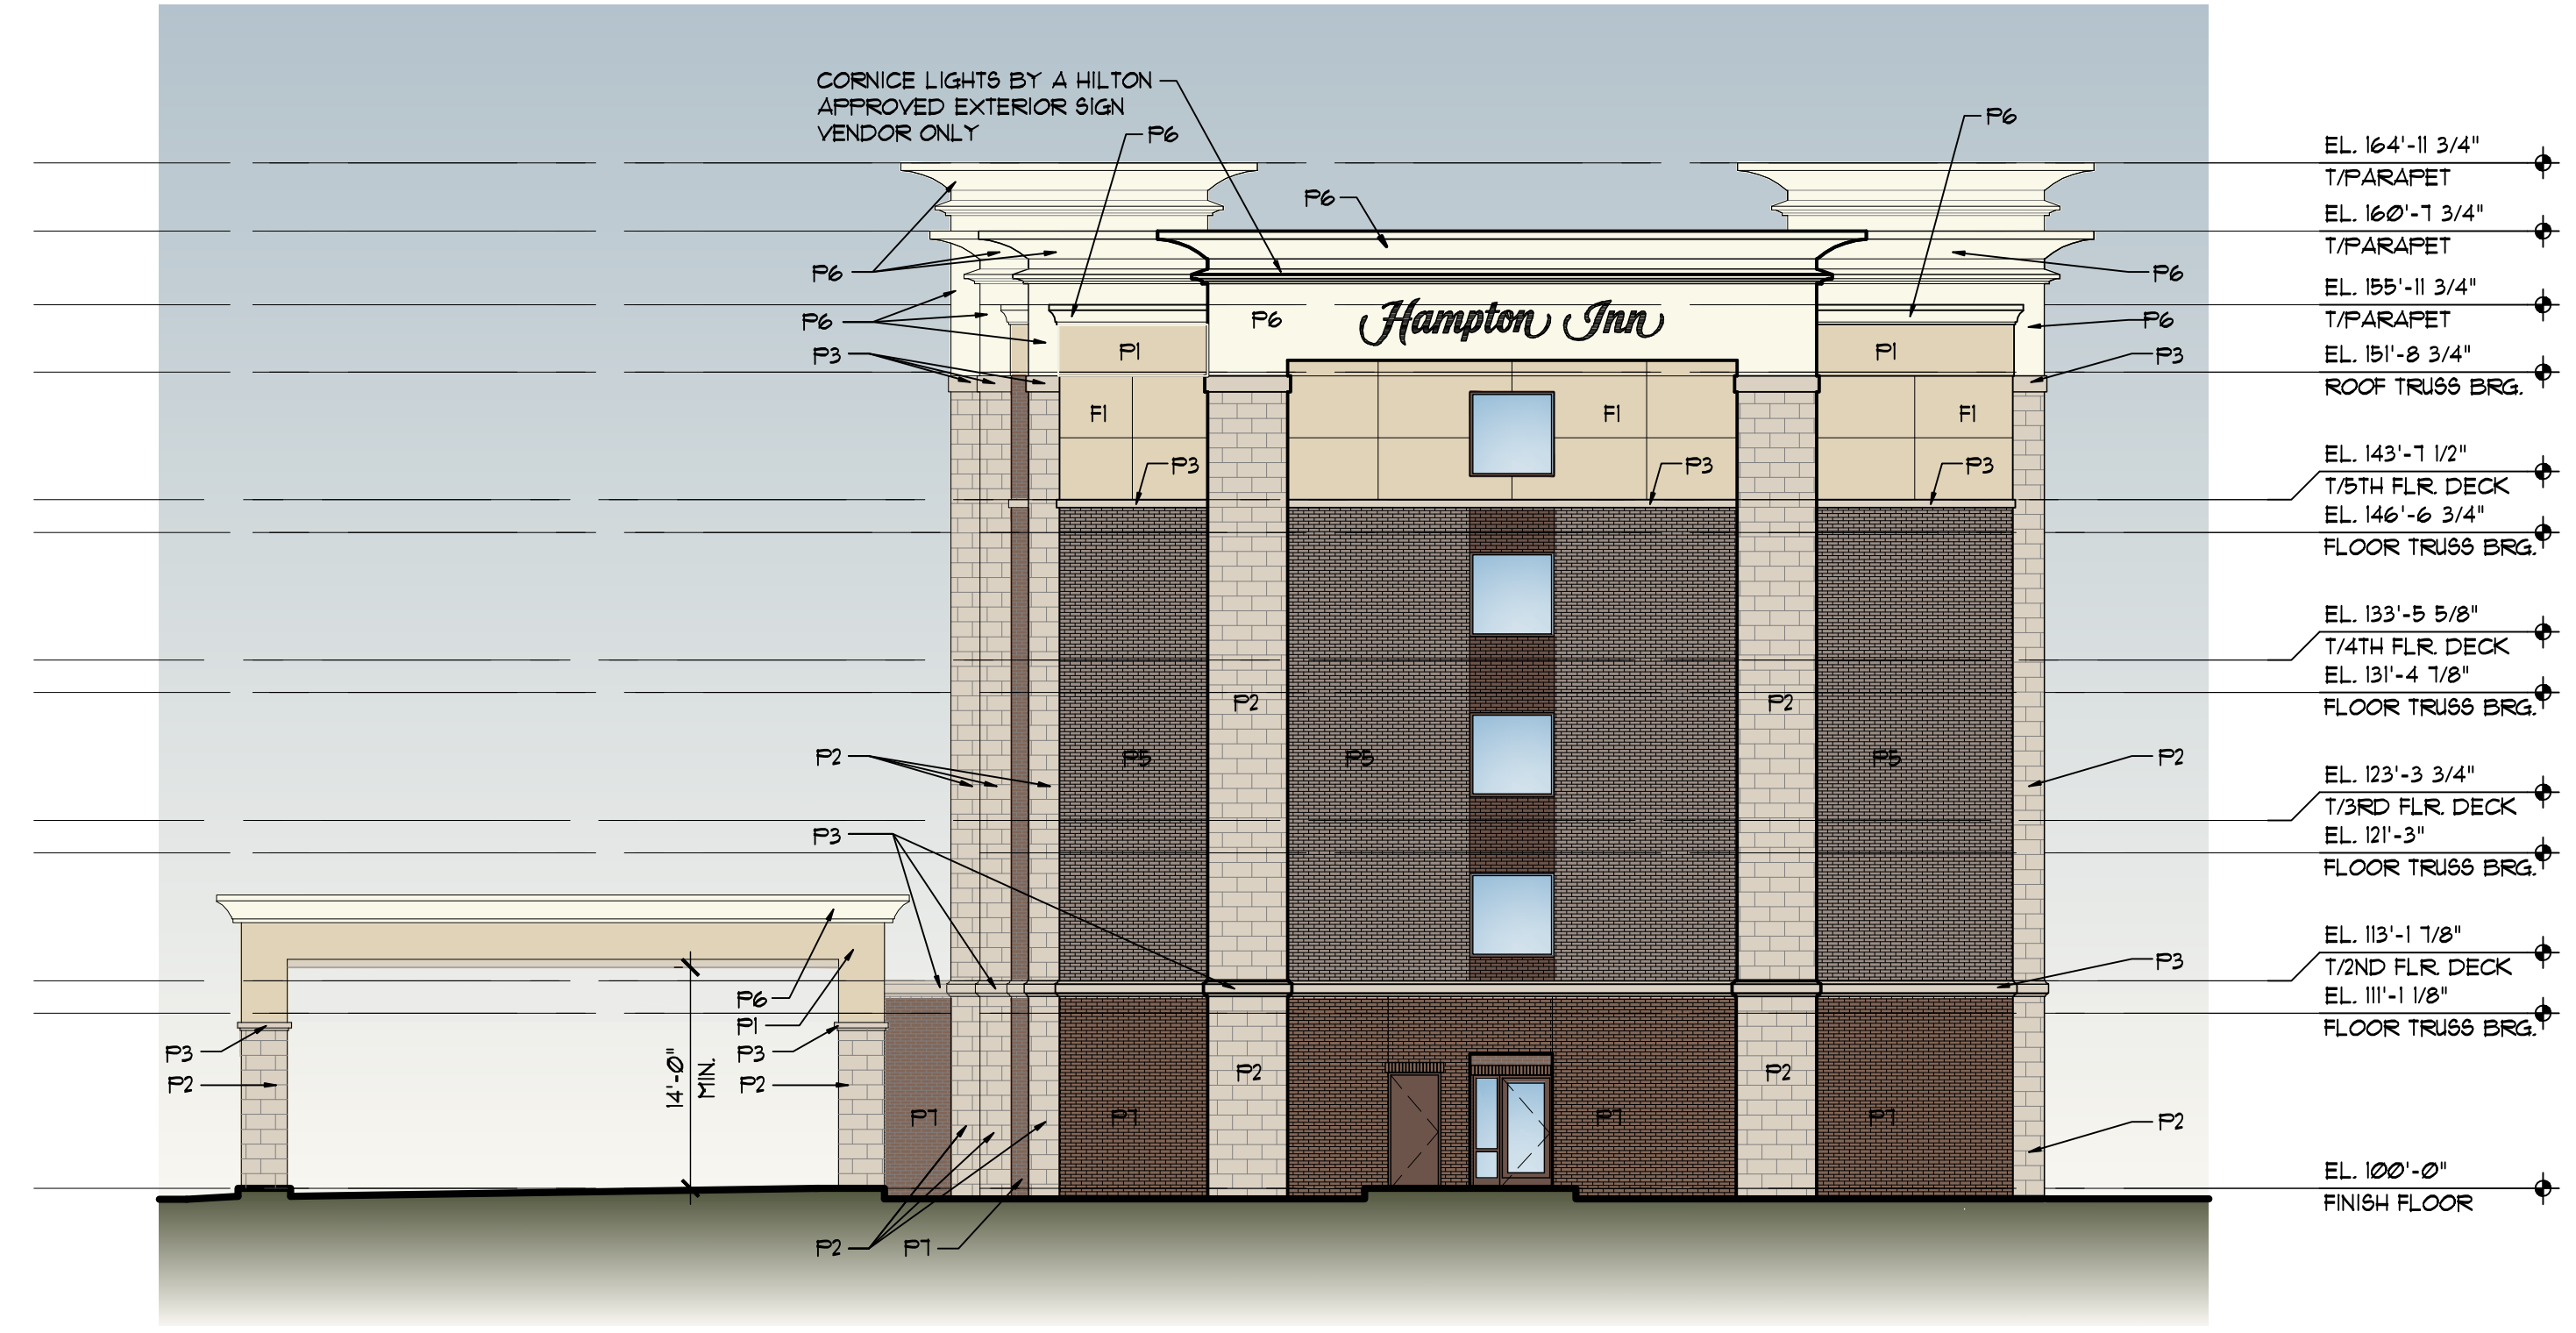

EAST ELEVATION
SCALE: 3/32"=1'-0"

ARCHITECTURAL GROUP III
201 S. Nappanee St. Elkhart Indiana 46514-1953 • 574/293-0008
architecturalgroup3.com
The architect is deemed the author, creator and owner of the architectural drawings, designs, and other related rights, including copyright, common law, statutory and other reserved rights.

JOB TITLE

HAMPTON INN
ORLANDO PARK, IL
A NEW 120 ROOM HOTEL

JOB NO.
15101-14

DATE
12/02/15

REVISIONS

PRELIMINARY NOT FOR CONSTRUCTION

SHEET NO.

A2.2
EXTERIOR ELEVATIONS