


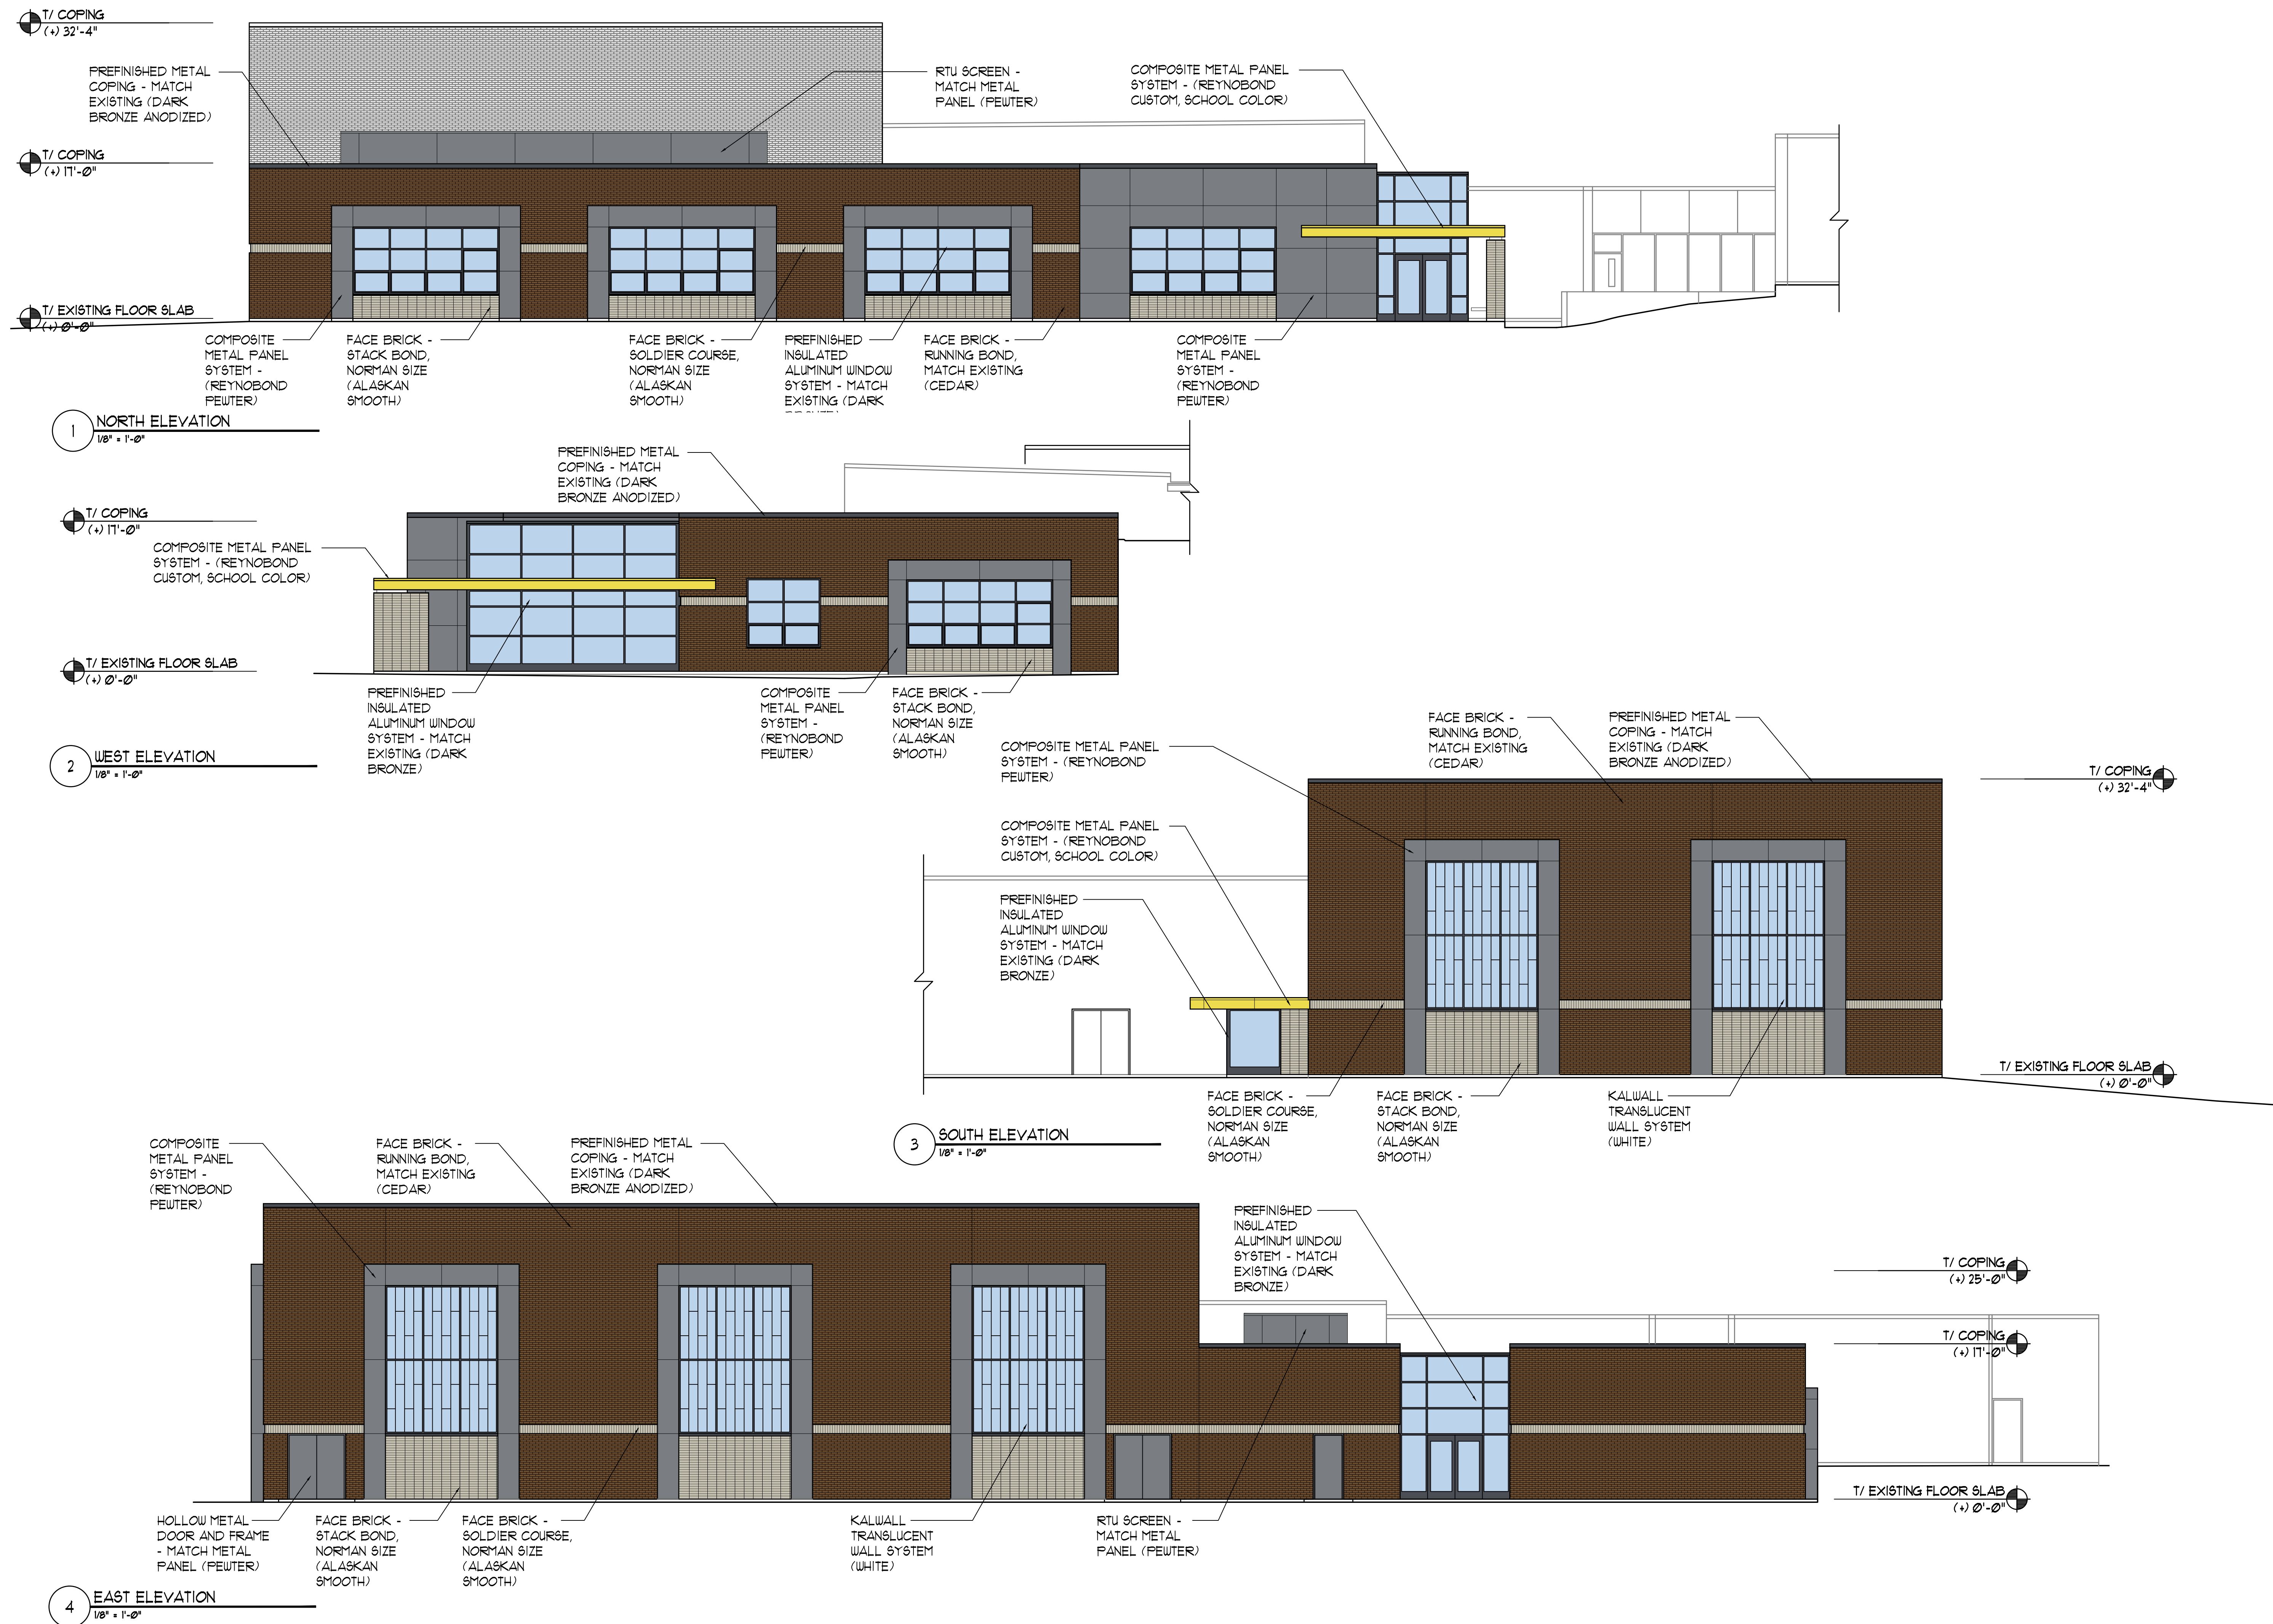

CIVIL CONSULTANT:
(P) 630.663.7171

STRUCTURAL CONSULTANT:
(P) 630.341.0540
(P) 630.351.0864

MEPP CONSULTANT:
(P) 1023.660.000

1835 E. BURNHAM AVE. SUITE 102
MORTDALE, ILLINOIS 60438-5503

2000 N. WILSON AVE. SUITE 200
MORTDALE, ILLINOIS 60438-5503

BLARA ENGINEERING
2000 N. WILSON AVE. SUITE 200
MORTDALE, ILLINOIS 60438-5503



ORLAND SCHOOL DISTRICT 135
2023 ADDITIONS AND RENOVATIONS AT:
HIGH POINT SCHOOL
14825 WEST AVENUE, ORLAND PARK, IL 60462

PROJECT NUMBER: 21-084	REVISIONS:
PROJECT DATES: TBS	1
DRAWN BY: JS	2
DATE: 07/20/21	3

EXTERIOR ELEVATIONS

Community of Learners
Orland School District 135

A4.00

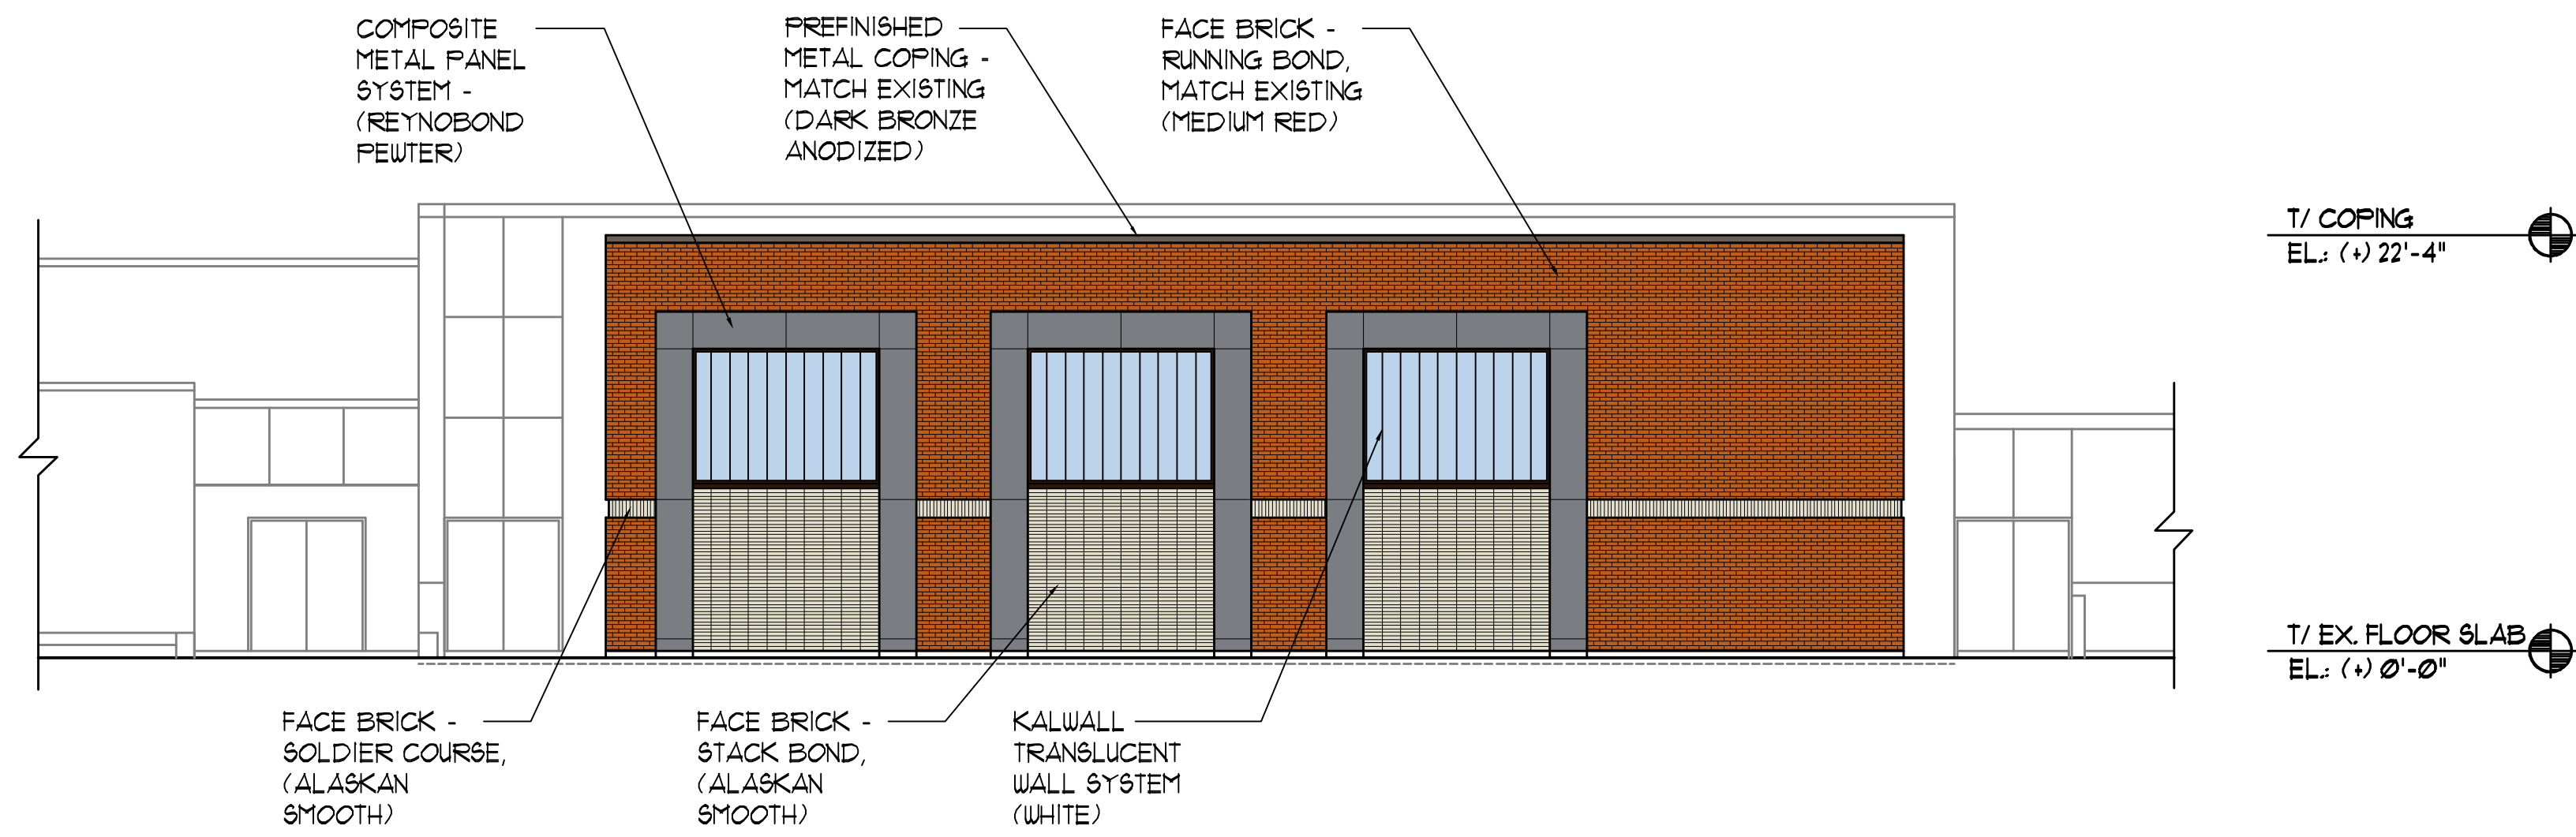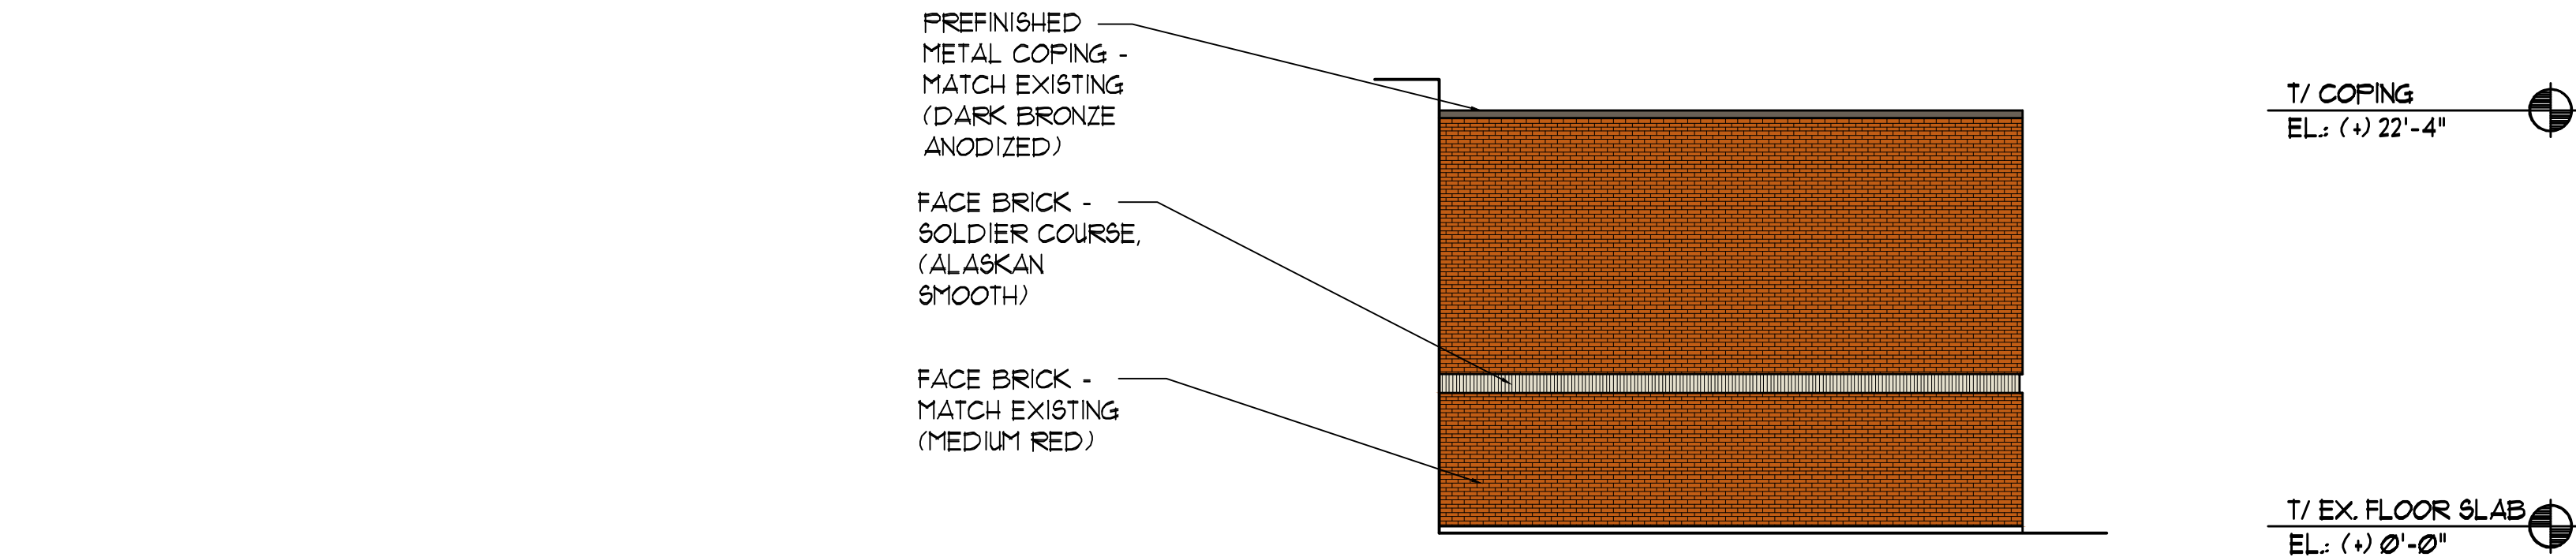



Orland
School District 135

A4.00

PROJECT NUMBER: 2-264	REVISIONS
PROJECT MANAGER: JG	1
DRAWN BY: JLL	2
DATE: 12/20/22	3
DATE: 12/20/22	4
roSmith
ARCHITECTURE
1000 N. MICHIGAN AVE.
SUITE 1000
CHICAGO, IL 60610
(312) 467-1000



Larson Engineering, Inc.
1000 N. MICHIGAN AVE.
SUITE 1000
CHICAGO, IL 60610
(312) 467-1000



ELARA
ELARA ENGINEERING
1000 N. MICHIGAN AVE.
SUITE 1000
CHICAGO, IL 60610
(312) 467-1000

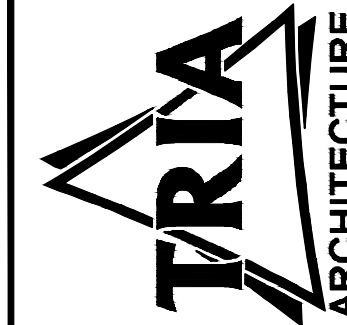

TRIA
ARCHITECTURE
1000 N. MICHIGAN AVE.
SUITE 1000
CHICAGO, IL 60610
(312) 467-1000

CIVIL CONSULTANT:
(P) 630.465.5712

STRUCTURAL CONSULTANT:
(P) 630.351.0640
(P) 630.351.0641
(P) 630.351.0642

MEPP CONSULTANT:
(P) 630.351.0640
(P) 630.351.0641
(P) 630.351.0642

ORLAND SCHOOL DISTRICT 135
2023 ADDITIONS AND RENOVATIONS AT:
ORLAND JUNIOR HIGH
14855 WEST AVE, ORLAND PARK, IL 60462