


# PROPOSED NEW (BUILDING -C)

PROJECT ADDRESS: 16555 S. 108TH AVENUE, ORLAND PARK, IL. 60467

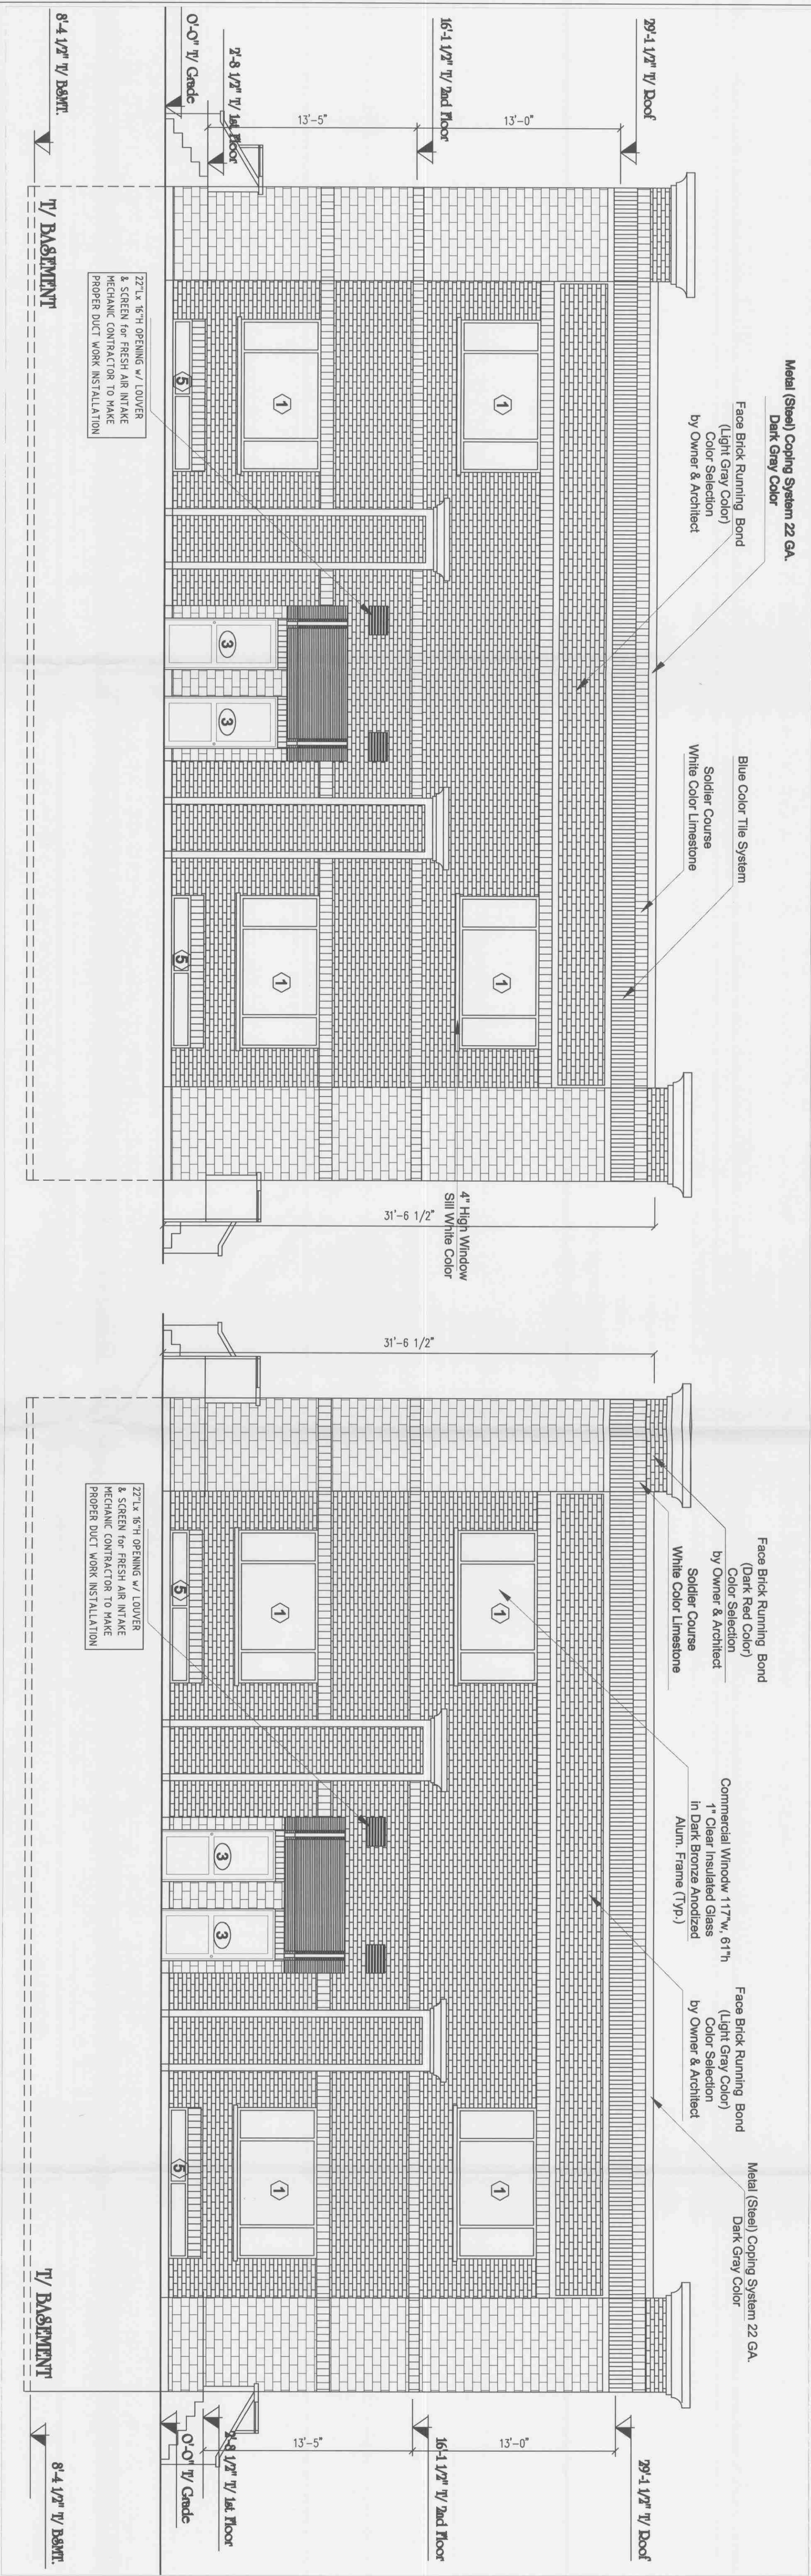


## PROPOSED WEST ELEVATION

SCALE : 3/16"= 1'-0"


## PROPOSED EAST ELEVATION

SCALE : 3/16"= 1'-0"

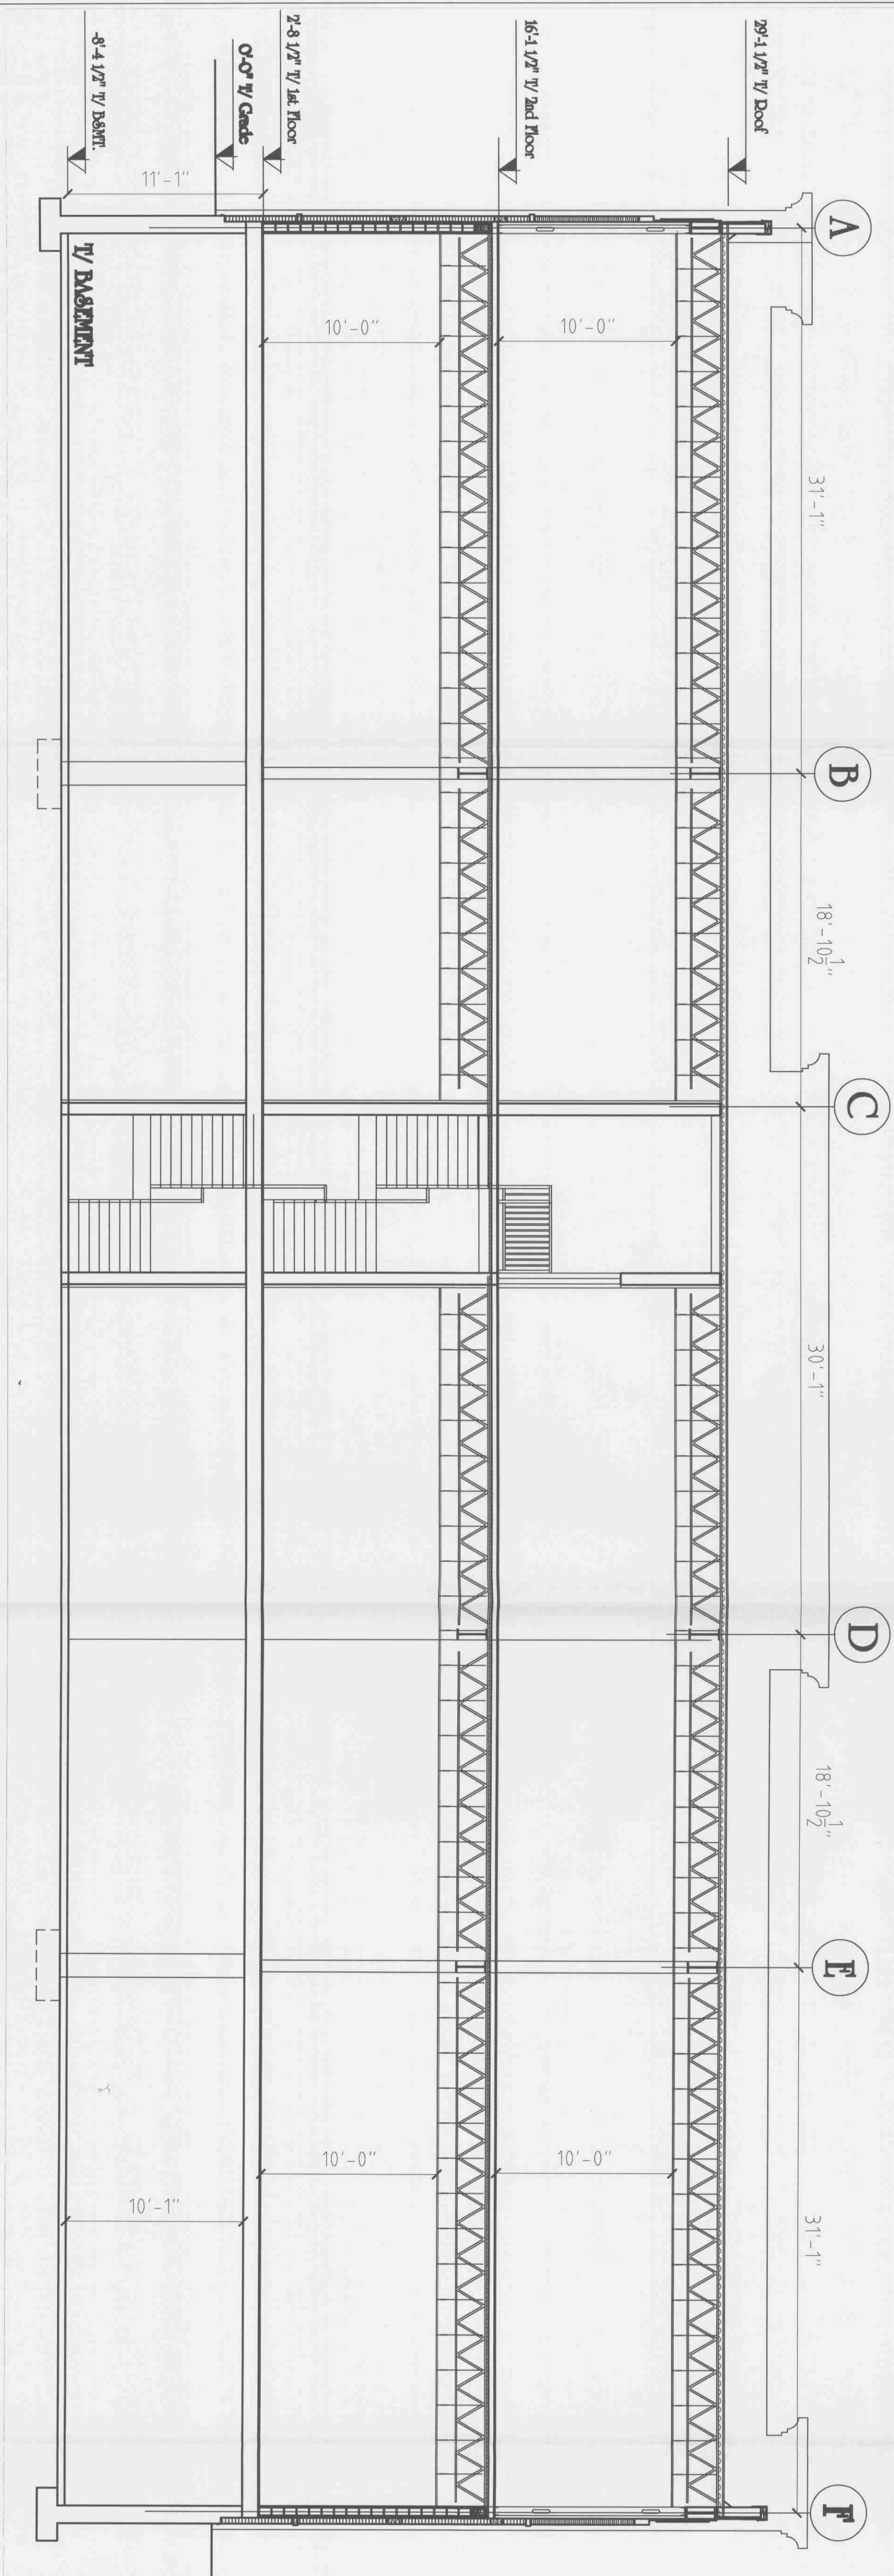

## SECTION -B

SCALE : 3/16"= 1'-0"

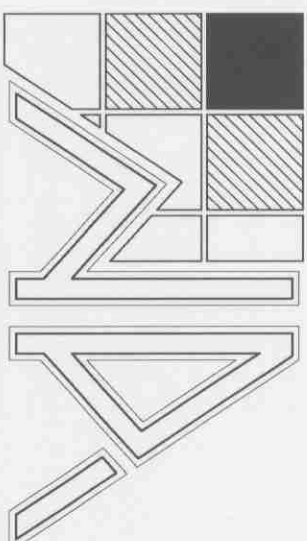

**NAFE ARCHITECTS LTD.**

120 W. Madison Street, # 702B  
Chicago, IL 60602  
Tel: 312-404-0466 Fax: 312-332-0809  
www.nafearchitects.com


### CLIENT NAME:

Dr. M. Krad, TEL: 708-288-5730  
Malik Ali, TEL: 708-913-3198

### PROPERTY INDEX NUMBER:

-----

### KEY PLAN

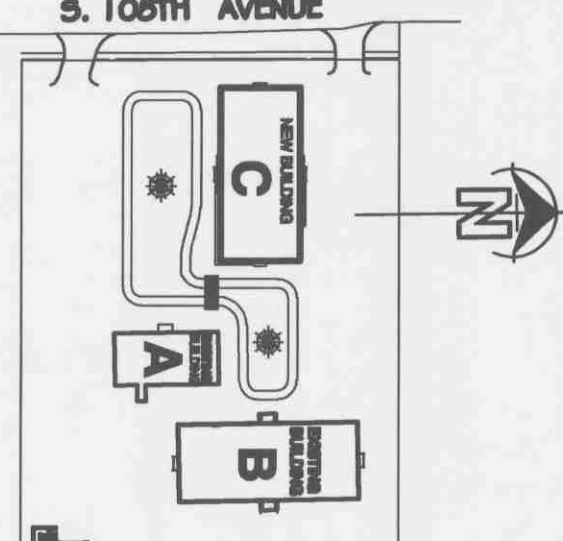

### ISSUE DATES / REVISIONS

| NO. | REVISION     | DATE    |
|-----|--------------|---------|
| 1   | PERMIT ISSUE | -----09 |
|     | DESCRIPTION  |         |

DRAWN BY : M. NAFE  
CHECKED BY : M. ALI  
DATE : 5-28-09  
PROJECT NO : MCH 92-09

### Project Name:

## OFFICE BUILDINGS

ADDRESS: 16555 S. 108TH AVENUE, ORLAND PARK, IL 60467

SHEET  
**PROPOSED NEW (BUILDING -C)**

# A-127