



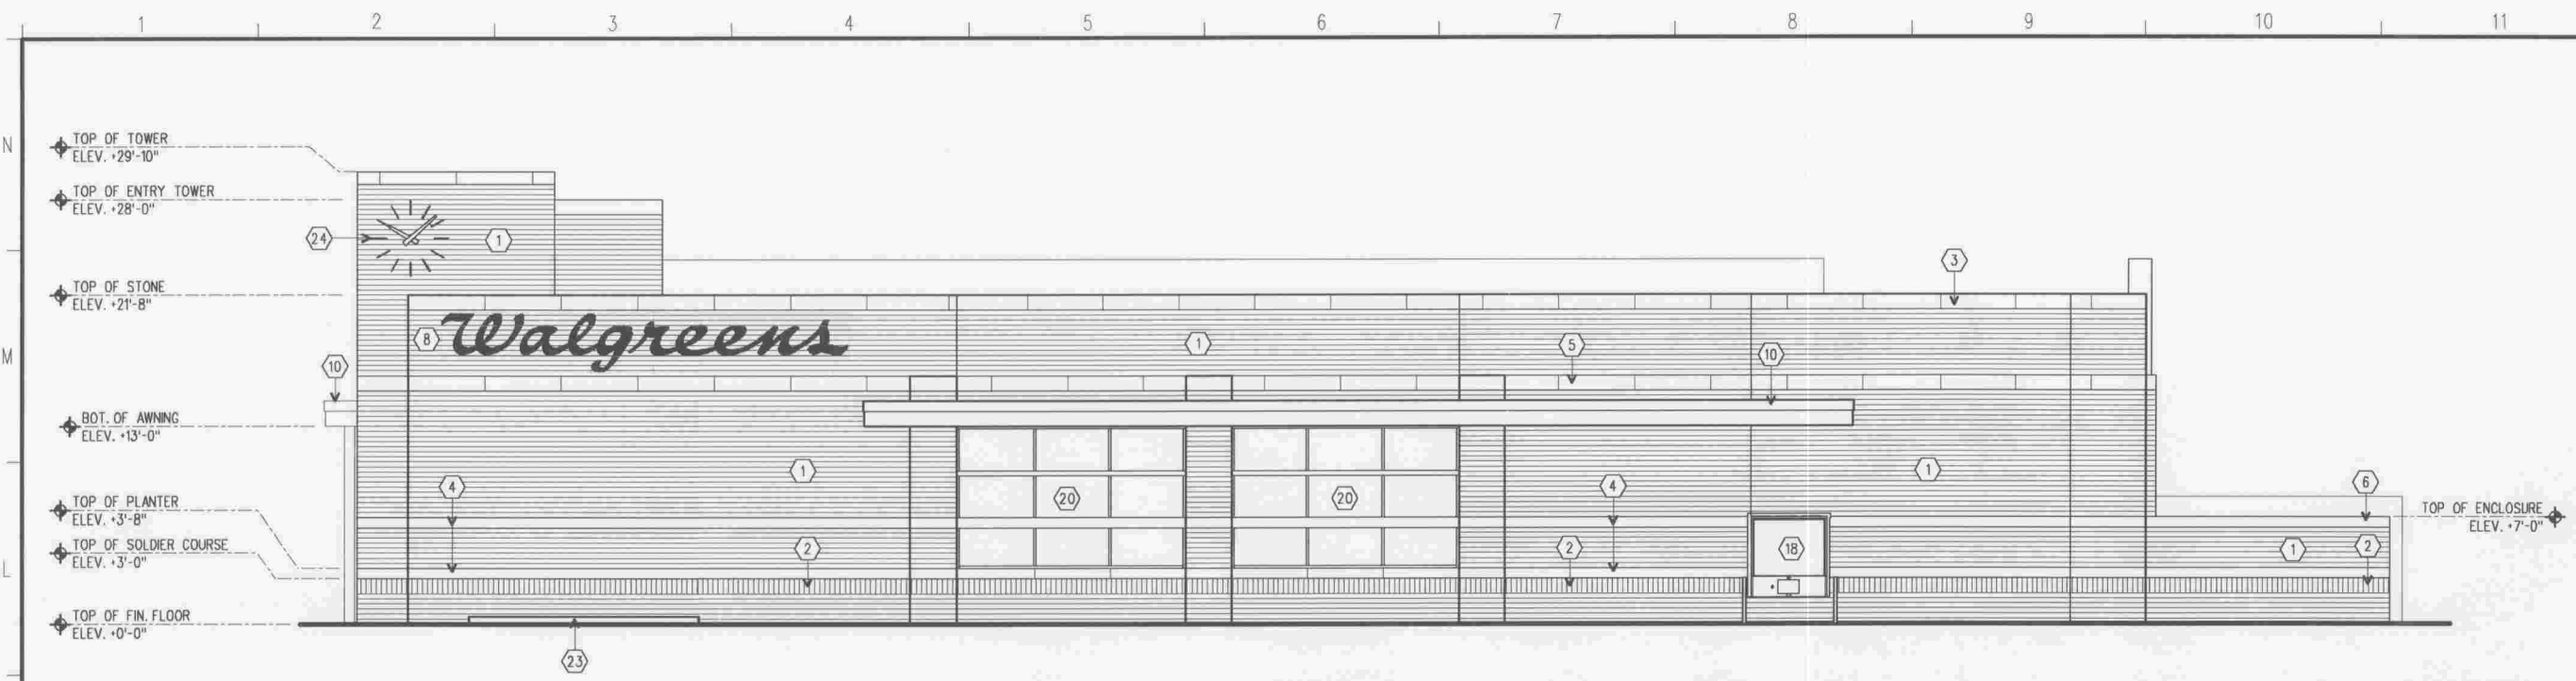


K-1 WEST ELEVATION

SCALE: 1/8" = 1'-0"

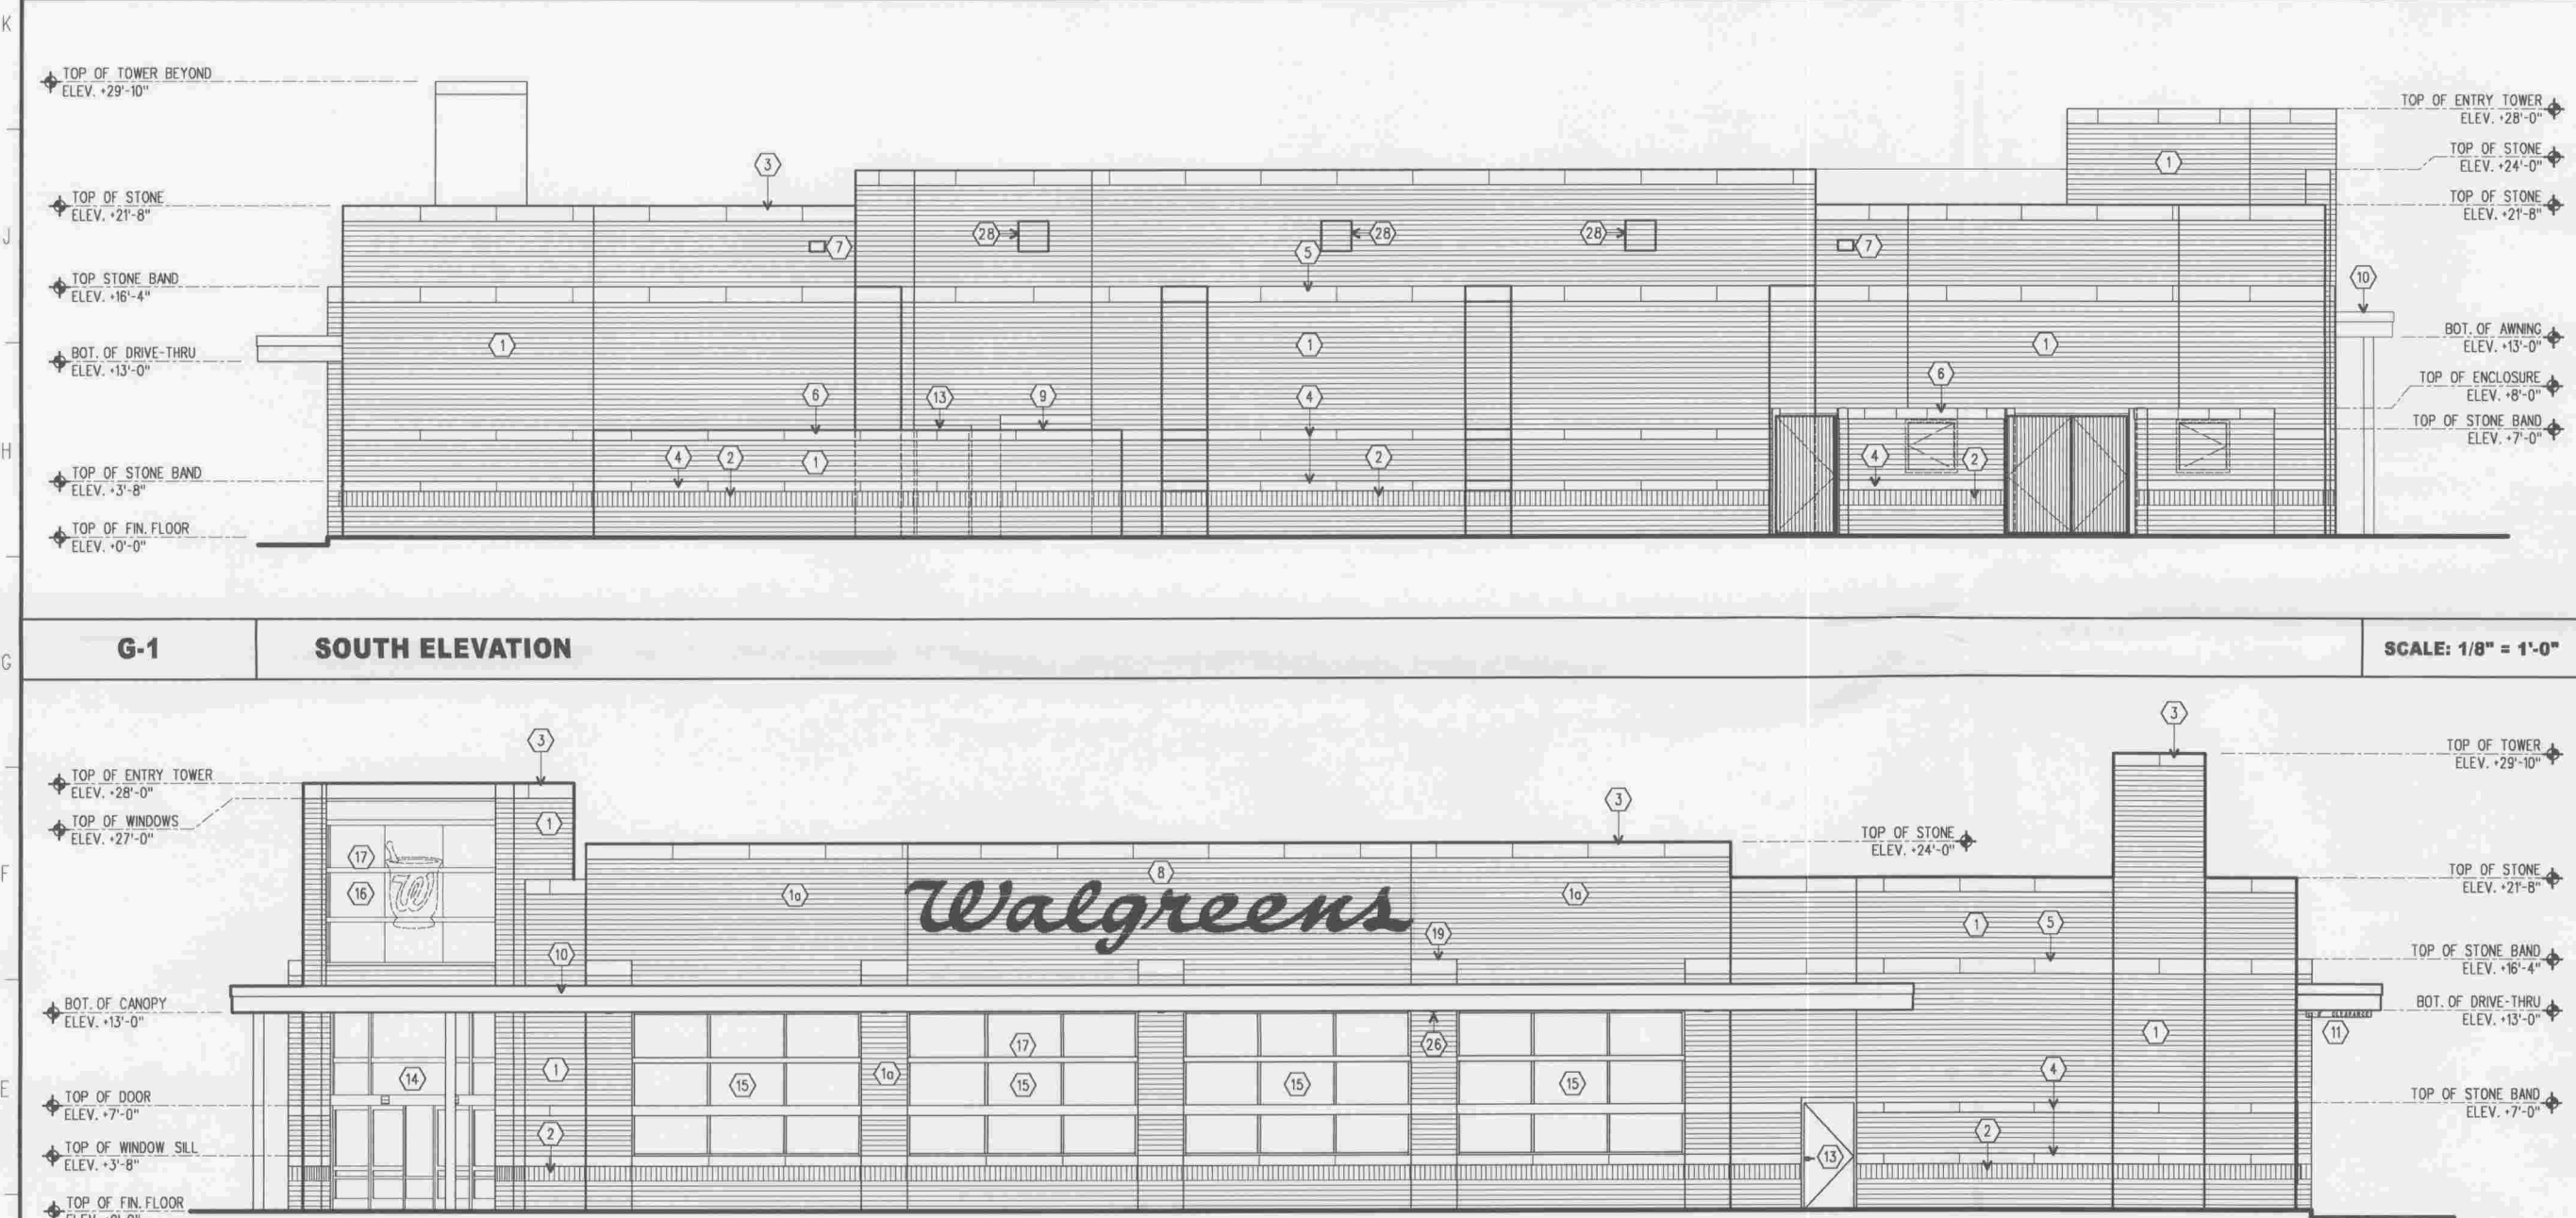


G-1 SOUTH ELEVATION

SCALE: 1/8" = 1'-0"

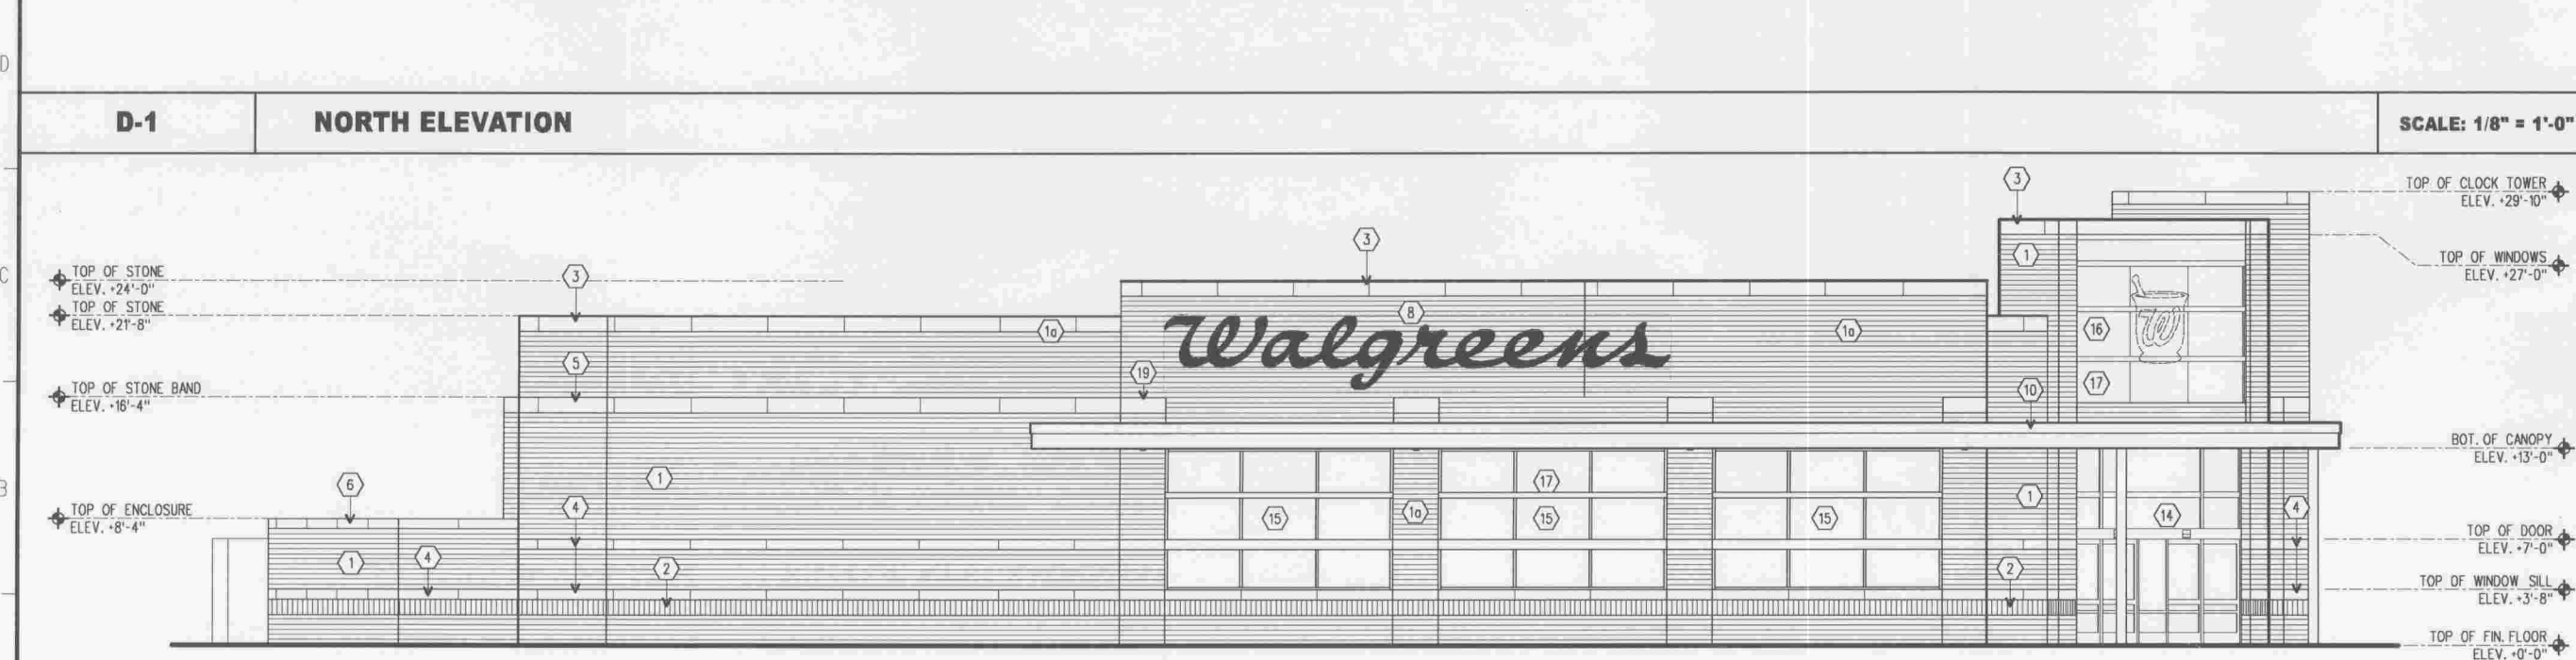

D-1 NORTH ELEVATION

SCALE: 1/8" = 1'-0"

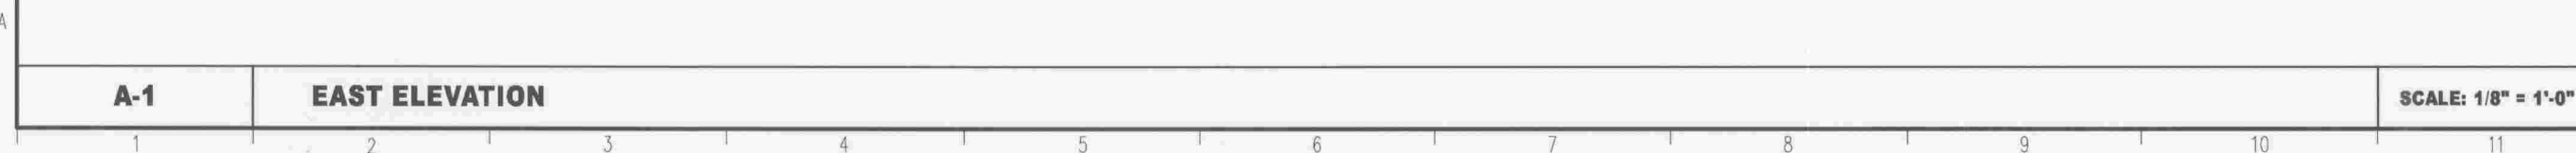


A-1 EAST ELEVATION

SCALE: 1/8" = 1'-0"

WEST ELEVATION 26'-8 1/2" WALGREENS..... 104.65 S.F. TOTAL-ACTUAL..... 104.65 S.F.	NORTH ELEVATION 33'-4 1/2" WALGREENS..... 163.02 S.F. TOTAL-ACTUAL..... 163.02 S.F.
EAST ELEVATION 33'-4 1/2" WALGREENS..... 163.02 S.F. TOTAL-ACTUAL..... 163.02 S.F.	SOUTH ELEVATION TOTAL..... 0 S.F.
MORTAR & PESTLE (BEHIND GLASS ABOVE ENTRY. SEE SHT. A5.2) TOTAL..... 34.89 S.F.	DRIVE THRU CANOPY TOTAL..... 0 S.F.
WEST ELEVATION..... 104.65 S.F. NORTH ELEVATION..... 163.02 S.F. EAST ELEVATION..... 163.02 S.F. DRIVE THRU CANOPY..... 00.00 S.F. GLASS TOWER MORTAR & PESTLE..... 34.89 S.F. TOTAL BUILDING SIGNAGE..... 299.01 S.F.	 BOUNDARY USED FOR AREA COMPUTATION OF SCRIPT SIGN


L-12 SIGN AREA SUMMARY

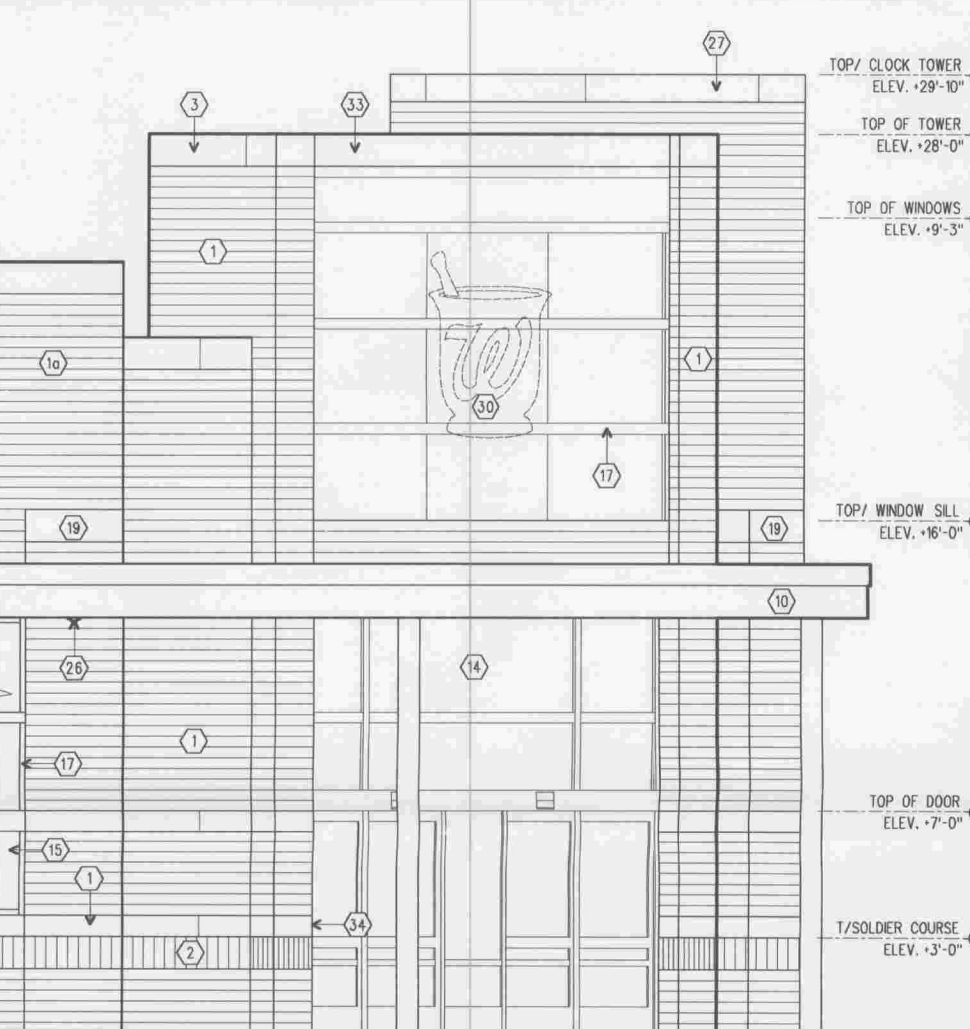

D-12 DETAIL @ ENTRY TOWER

SCALE: 1/8" = 1'-0"

- PREMOULDED FOAM PAD OR NEOPRENE PAD. SEE SPEC. SEC. 04200.
- BACKER ROD WITH URETHANE SEALANT. SEE SPEC. SEC. 04200.
- STAGGER CONTROL JOINT IN CONCRETE BLOCK BACK-UP WALL 8"-12" FROM EXPANSION JOINT. DO NOT ALIGN JOINTS.
- UTILITY SIZE FACE BRICK, 1/3 RUNNING BOND. SEE SPEC. SEC. 04200.
- 8" CONCRETE BLOCK BACK-UP WITH 10"X 3600" LAUDER EYE BY OUR-O-WALL TIES 30" O.C. EVERY 2ND COURSE STAGGERED VERT. W/ COTTON SASH CORD WEEPS @ 24" O.C. AND 30 MIL RUBBERIZED ASPHALT BASE FLASHING BY 3000 W/ .015 STAINLESS STEEL DRIP EDGE BY OUR-O-WALL.

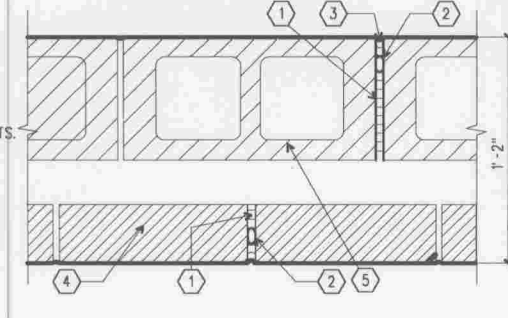

A-12 EAST ELEVATION

SCALE: 1 1/2" = 1'-0"

EXTERIOR ELEVATIONS KEYED NOTES

- UTILITY SIZE FACE BRICK, 1/3 RUNNING BOND. MANUF. "SIOUX CITY", COLOR "REGENCY BLEND". SEE SPEC. SEC. 04200.
- UTILITY SIZE FACE BRICK, 1/3 RUNNING BOND. MANUF. "GLENN-DERRY", COLOR "TANNY BEIGE". SEE SPEC. SEC. 04200.
- UTILITY SIZE FACE BRICK, "SOLDER COURSE". MANUF. "SIOUX CITY", COLOR "MOUNTAIN SHADOW". SEE SPEC. SEC. 04200.
- 12" H ARCHITECTURAL CAST STONE SMOOTH FACE PARAPET UNITS.
- 8" ARCHITECTURAL CAST STONE SMOOTH FACE WINDOW SILL W/ WASH.
- 12" H ARCHITECTURAL CAST STONE UNITS - SMOOTH FACE.
- 8" H ARCHITECTURAL CAST STONE SMOOTH FACE PARAPET UNITS.
- OVERFLOW SCUPPER. SEE SHT. A13.3/M-6.C-13 AND SHT. A2.3/L-6.
- WALGREENS SCRIPT SIGN. SEE SHEET A5.2/D-9 FOR DETAILS.
- PREFINISHED OVER-HEAD COILING DOCK DOOR. COLOR TO MATCH BRICK. SEE SPEC. SEC. 08300 AND SHEET A4.3.
- CANTILEVERED AWNING WITH SHEET METAL FACIA AND SOFFIT. COLOR TO MATCH STONE BANDS.
- "CLEARANCE" SIGN. SEE SHEET A5.2/K-9 FOR DETAILS. CENTER IN OPENING.
- NOT USED
- METAL DOORS & FRAMES: PAINT TO MATCH BRICK.
- ENTRY GLAZING SYSTEM 1/4" CLEAR TEMPERED GLASS AS REQ. BY CODE. SEE SPEC. SEC. 08800 AND SHEET A4.3.
- STOREFRONT GLAZING SYSTEM. TINTED LOW-E INS. GLASS.
- TOWER GLAZING SYSTEM 1/4" CLEAR GLASS. SEE SPEC. SEC. 08800.
- CLEAR ANODIZED ALUMINUM WINDOW FRAMES. SEE SPEC. SEC. 08450.
- DRIVE-THRU WINDOW
- 12" H CAP STONE.
- CLEAR GLASS WITH LIGHT BOX.
- BACK-LIT PIN SET LETTER SIGN (ON BOTH SIDES OF TOWER)
- INTERNALLY ILLUMINATED SIGN PANEL ON BRICK BASE
- LINE OF RAISED CURB FOR LANDSCAPE ALONG SIDE OF BUILDING.
- BACK-LIT PIN SET CLOCK.
- ARCHITECTURAL CAST STONE PANEL.
- RECESSED LIGHT AT UNDERSIDE OF CANOPY.
- 10" H ARCHITECTURAL CAST STONE SMOOTH FACE PARAPET UNITS
- 2'-0" x 2'-0" RECESSED MASONRY AREA (1-1/2" FROM WALL FACE.
- EXPANSION JOINT W/ BACKER ROD AND SEALANT - COLOR TO MATCH ADJACENT MATERIAL. SEE DETAIL A-14 AND SPEC. SEC. 04200.
- WALGREEN GRAPHIC BEYOND. SEE SHEET A5.2 & A2.2
- SIGN CONTRACTOR: PRIOR TO FABRICATING ANY SIGNS, FIELD VERIFY THE LOCATION OF STEEL BEAMS LOCATED BEHIND SIGNS SO THAT SIGN ELECTRICAL FEEDS, TRANS-FORMERS, ETC. CAN BE PROPERLY LOCATED IN ORDER TO CLEAR STEEL BEAM BEHIND. SEE SHEETS A2.2, A2.4 & A2.5.
- ROOF LINE BEHIND (HEIGHT @ PARAPET) SEE ROOF PLAN, SHEET A13.
- PREFIN. SHEET METAL COPING TO BE FLAT SEAM WITH 4" OVERLAP. SEAM COVER PLATES ARE NOT ACCEPTABLE. COLOR "SIERRA TAN" SEE SPEC. SEC. 07600.
- RECESSED ENTRY KEY SWITCH (KNOX BOX & POWER OUT ENTRY TERMINAL (P.E.T.I.)) IF IT IS REQ. BY LOCAL CODE/OFFICIAL, CONFIRM MOUNTING HEIGHT AT 4'-0" A.F.F. PROVIDE A RECESSED TYPE ONLY.

1	VILLAGE BOARD MEETING	1/07/08
NO.	REVISIONS/SUBMISSIONS	DATE

Walgreens
 Facilities Planning And Design 106 Wilmet Rd., Deerfield, IL 60015
 Tel (847) 940-2500

Camburas Theodore, Ltd.
 Architecture, Engineering, Interiors
 2454 E. Dempster St., Des Plaines, IL
 Tel (847) 298-1525 Fax (847) 298-9228

PROJECT NAME: **WALGREENS
 WILL-COOK ROAD & 143rd STREET
 ORLAND PARK, IL**

DRAWING TITLE: **ELEVATIONS**
 STORE: ☒ NEW ☐ REMODELING BUILDING: ☐ NEW ☒ EXISTING
 DWGS./SPECS. BY: ☐ LANDLORD'S CONSULTANT ☒ WALGREENS CONSULTANT
 CONSTRUCTION BY: ☐ LANDLORD'S CONTRACTOR ☒ WALGREENS CONTRACTOR
 SEAL

DATE: **9/14/2005** PROJECT NO.: **N/A**
 DRAWN BY: **AB, SD** STORE NO.: **11224**
 DRAWING NO.: **A2.1**

I HEREBY CERTIFY THAT THESE DRAWINGS HAVE BEEN PREPARED UNDER MY DIRECT SUPERVISION AND THAT I AM A DULY REGISTERED ARCHITECT UNDER THE LAWS OF THE STATE OF ILLINOIS AS SIGNED BY MY FIRM AND BY MY SEAL.