



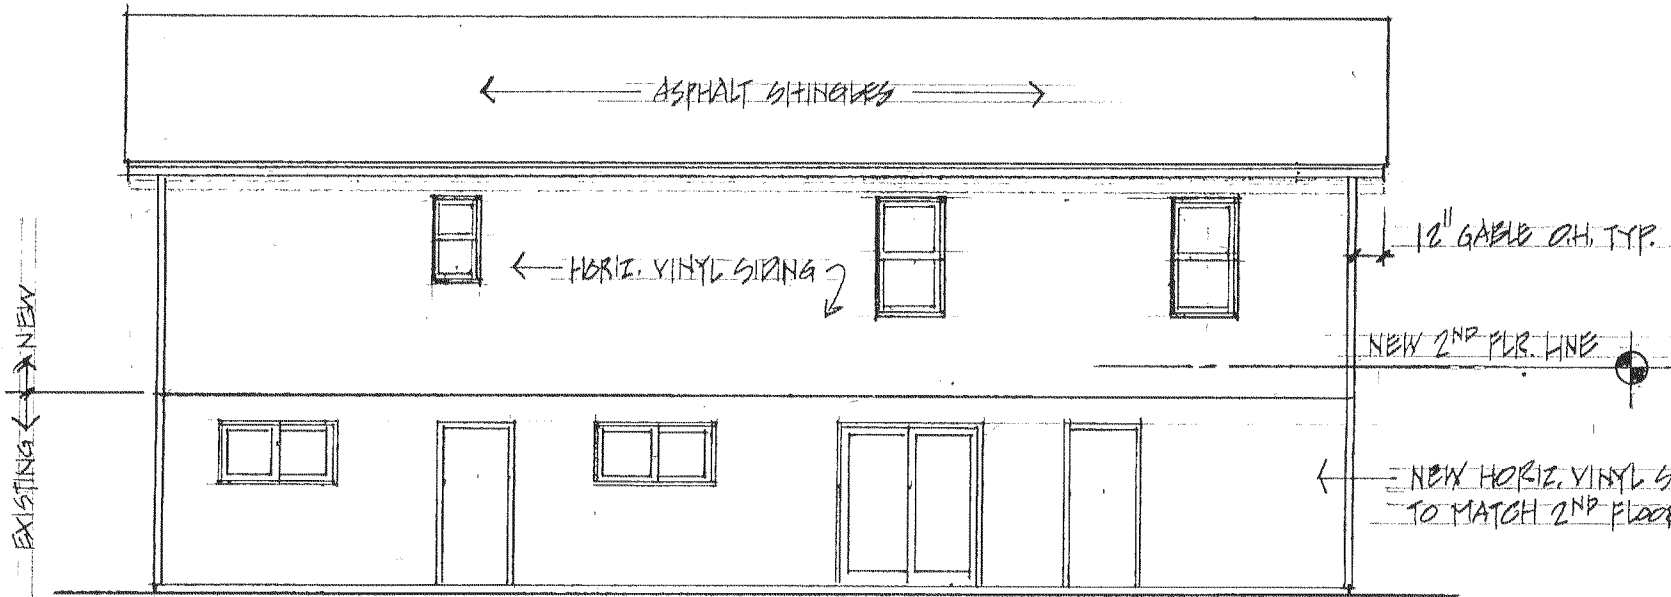


REAR ELEVATION

1/8" = 1'-0"

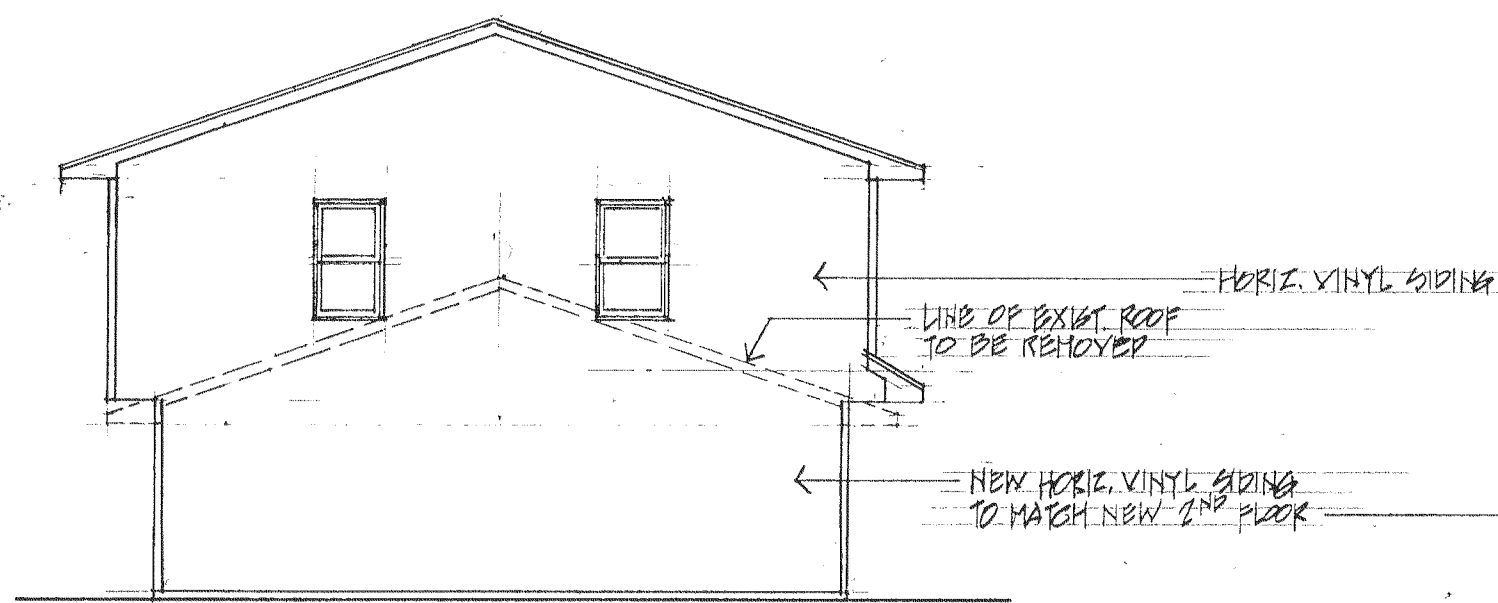


LEFT SIDE ELEVATION

1/8" = 1'-0"

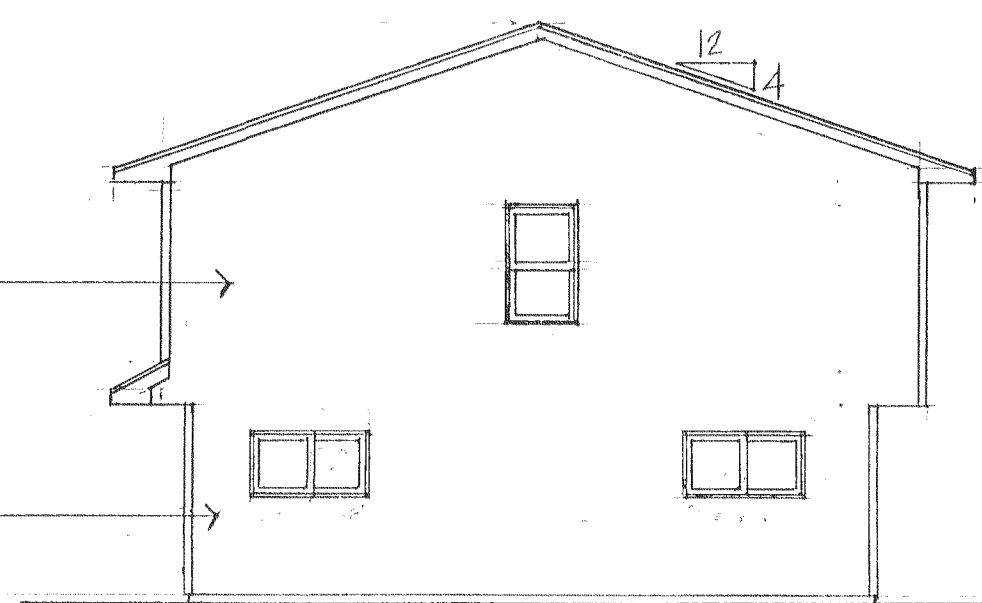

RIGHT SIDE ELEVATION

1/8" = 1'-0"

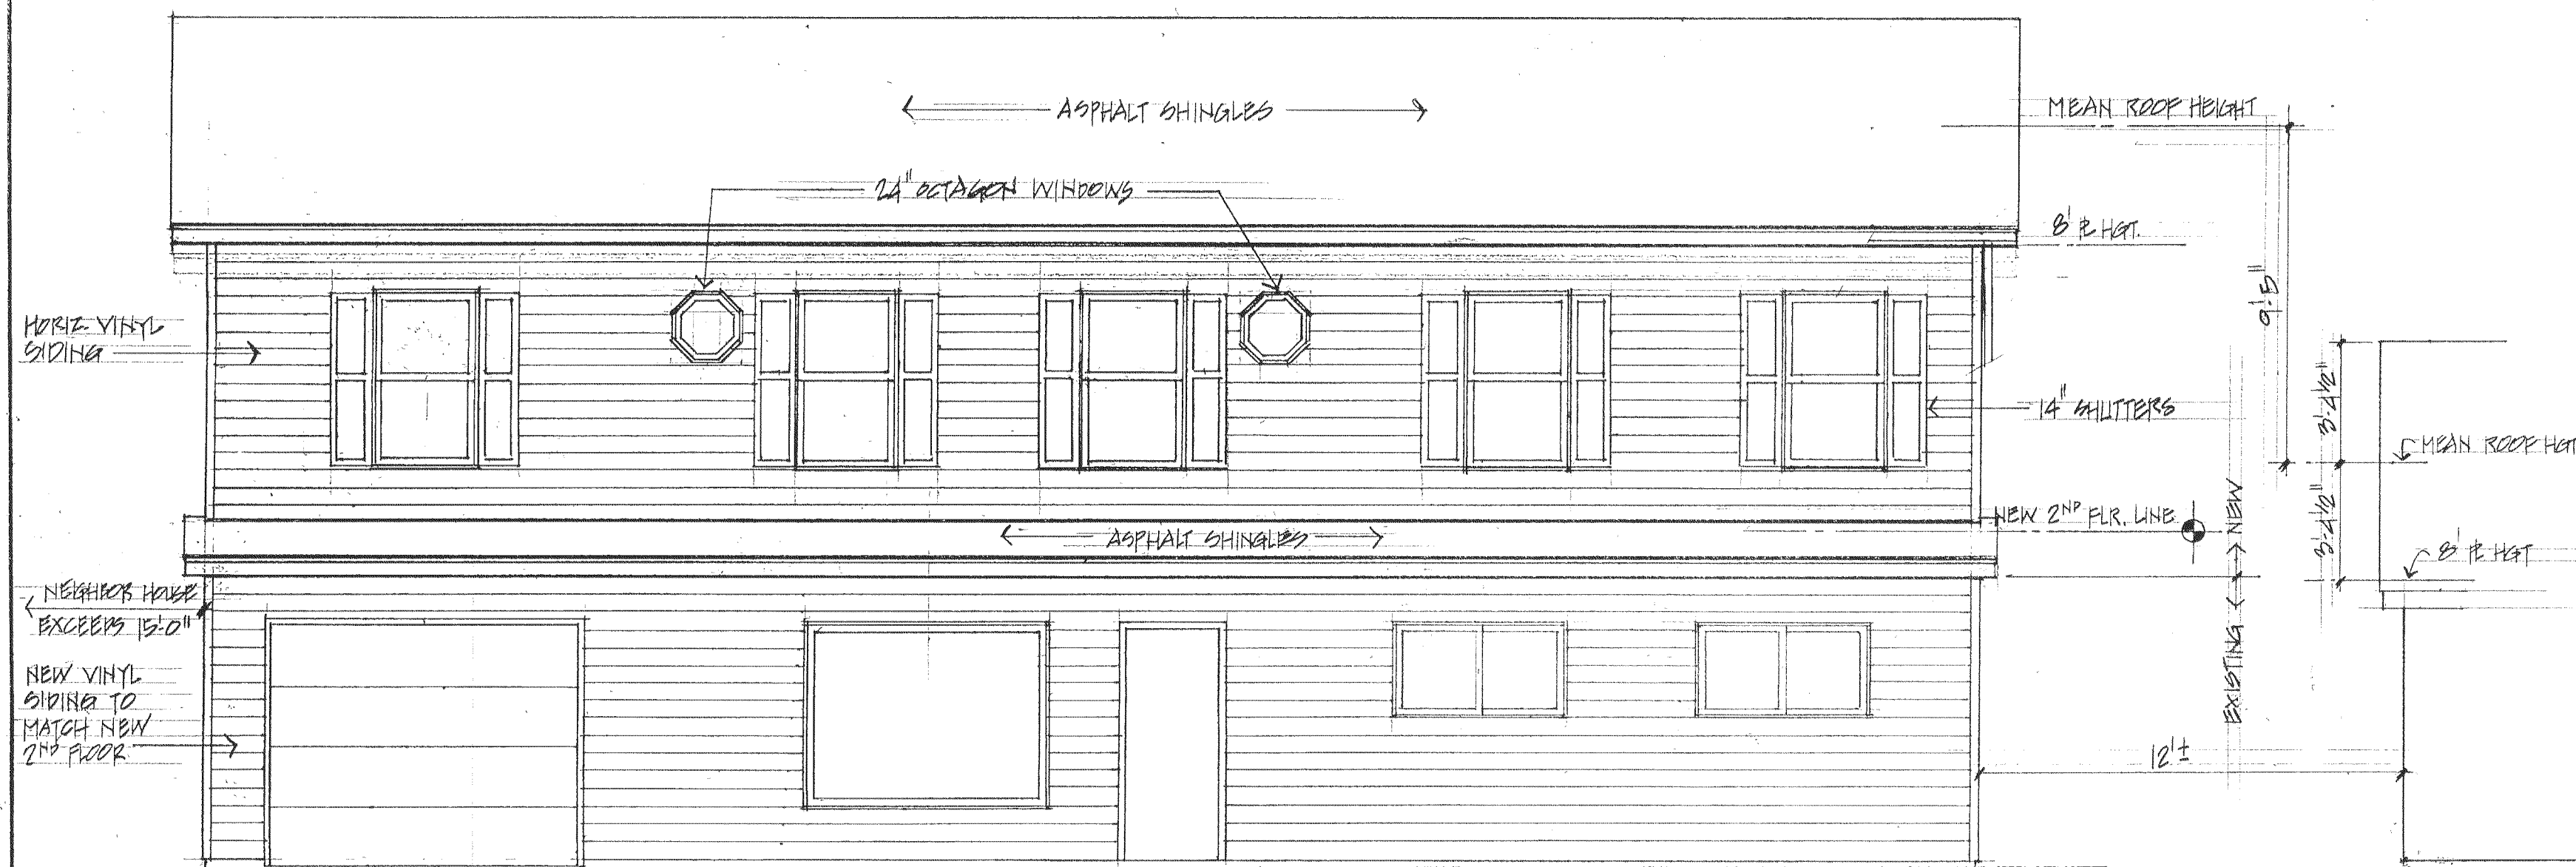

FRONT ELEVATION

1/4" = 1'-0"

SECOND FLOOR ADDITION
SCHROERS RESIDENCE

SQUARE FOOTAGE

ADD NEW 1430 EXISTING

JOB NO
21109

DRAWN
RO

DATE

SHEET

OF

I HEREBY CERTIFY THAT I AM
AN ARCHITECT REGISTERED IN
ILLINOIS AND TO THE BEST OF
MY KNOWLEDGE THESE PLANS
COMPLY WITH THE LOCAL BUILDING
CODE.

