


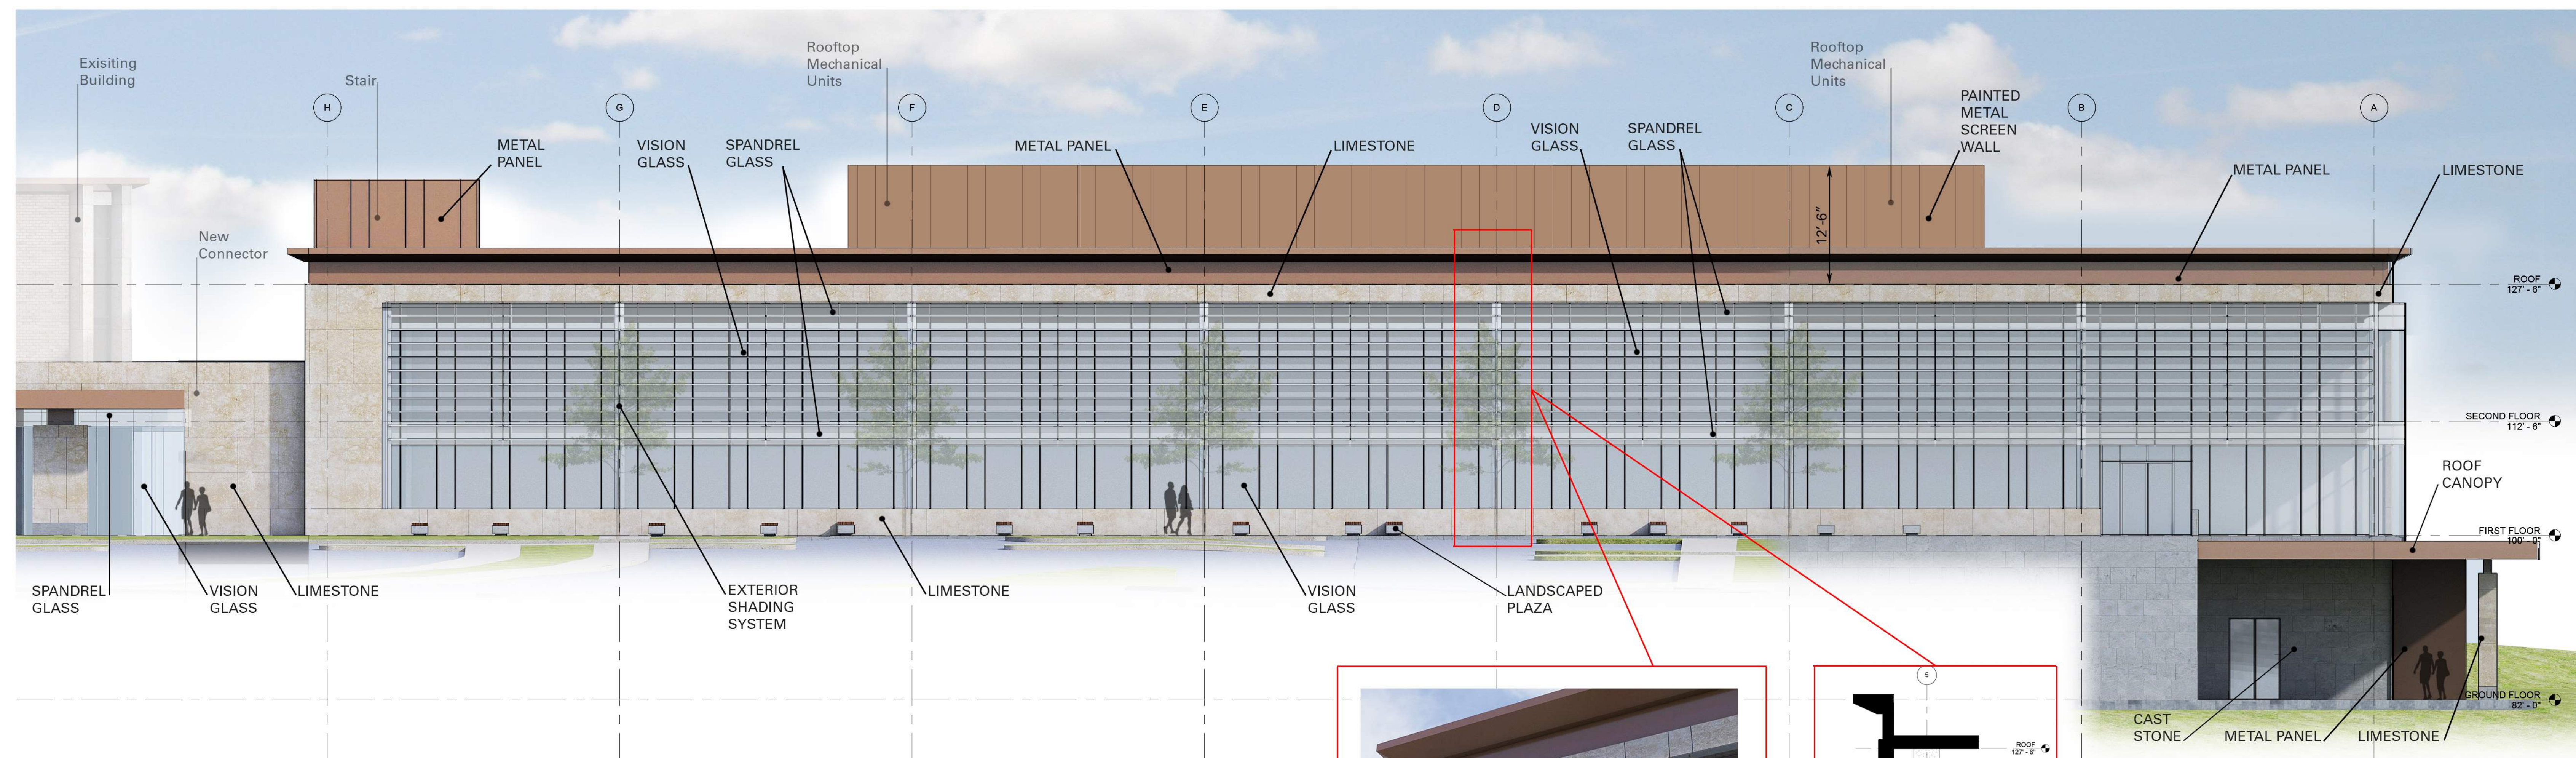


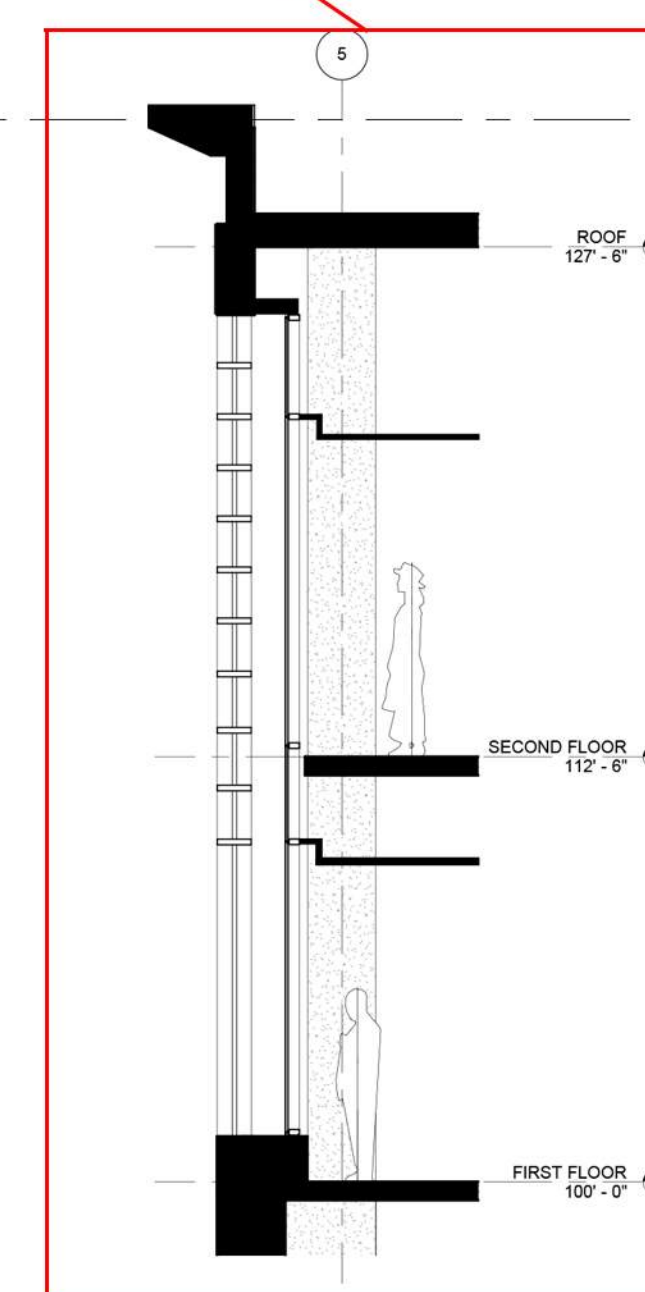

**ACC  
SOUTH ELEVATION**  
SCALE: 1/8" = 1'-0"

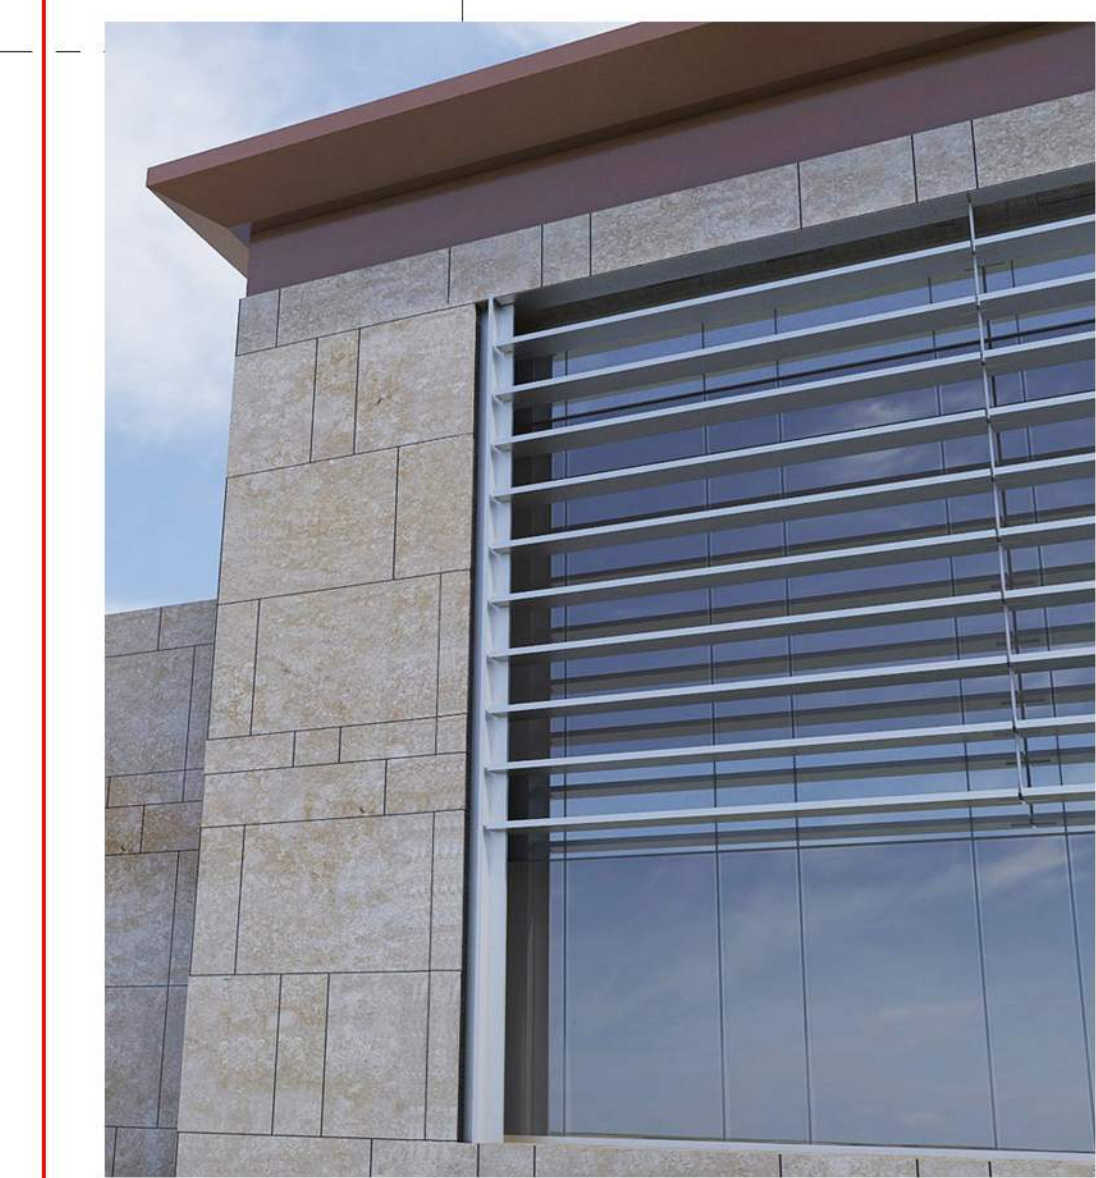


**WALL SECTION CUT  
THROUGH EXTERIOR  
SHADING**

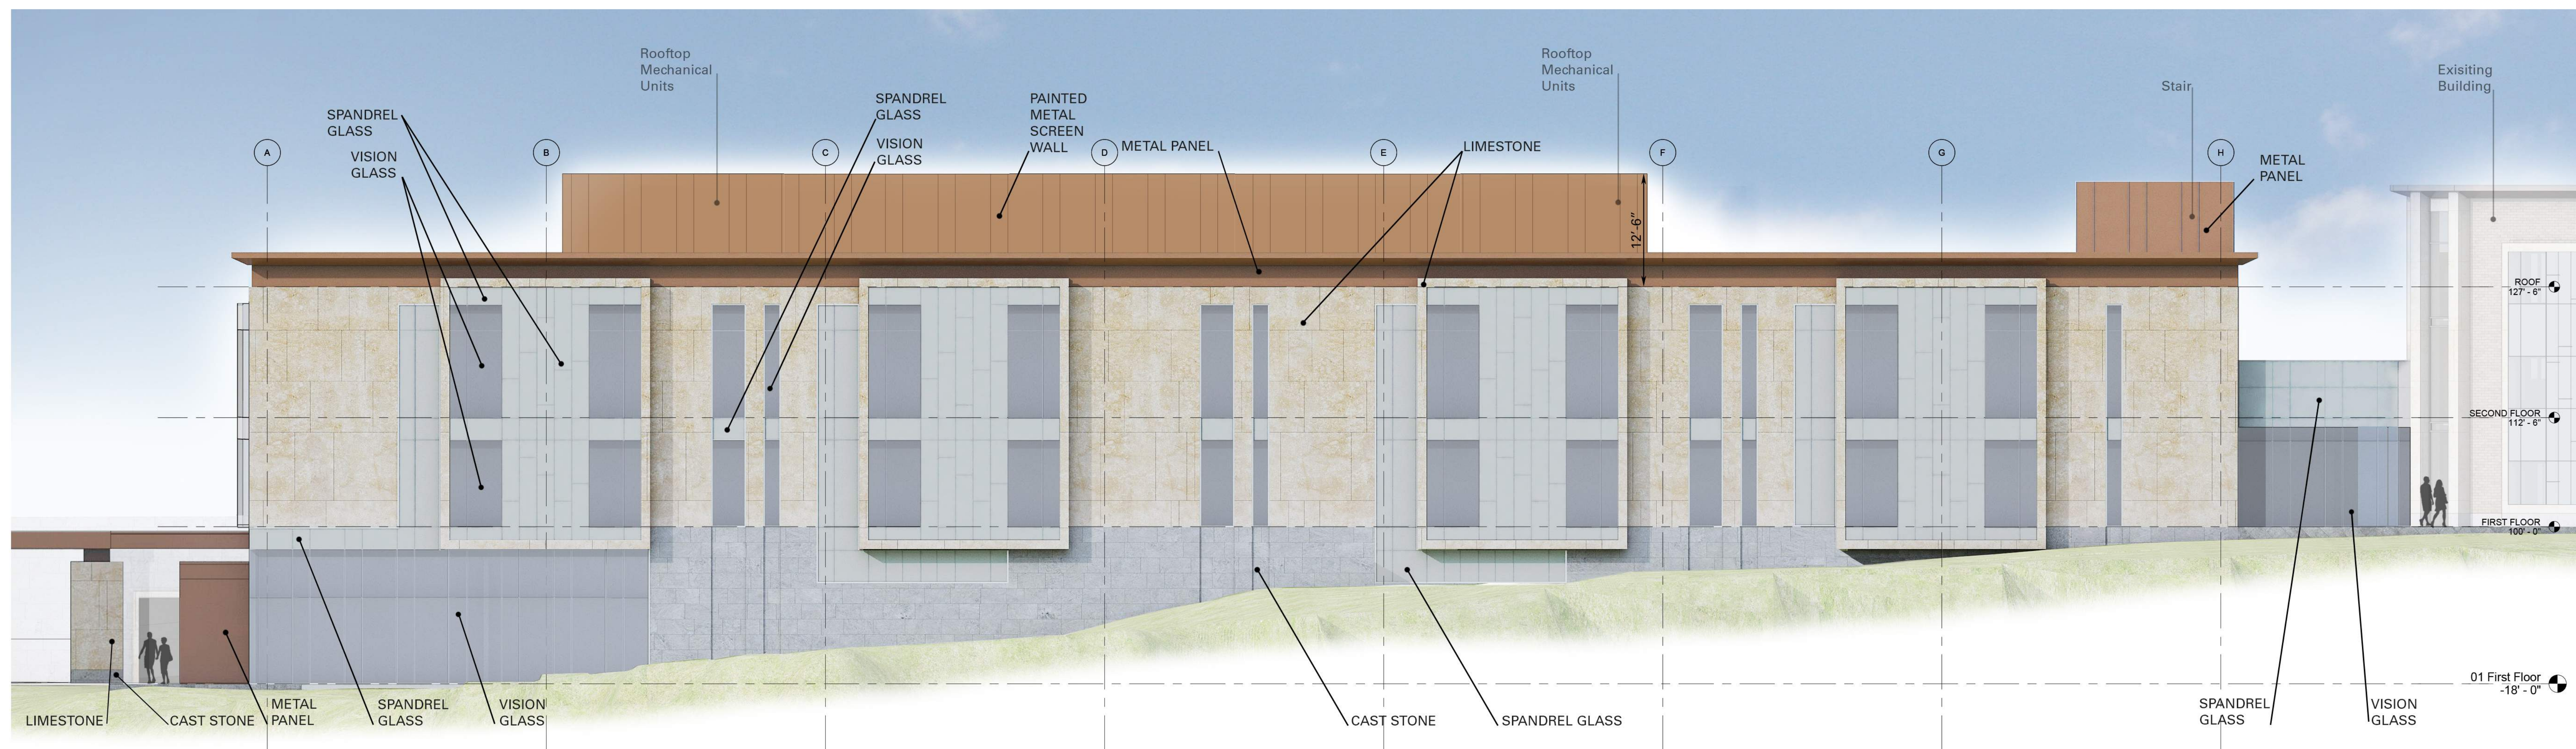

**ACC  
NORTH ELEVATION**  
SCALE: 1/8" = 1'-0"



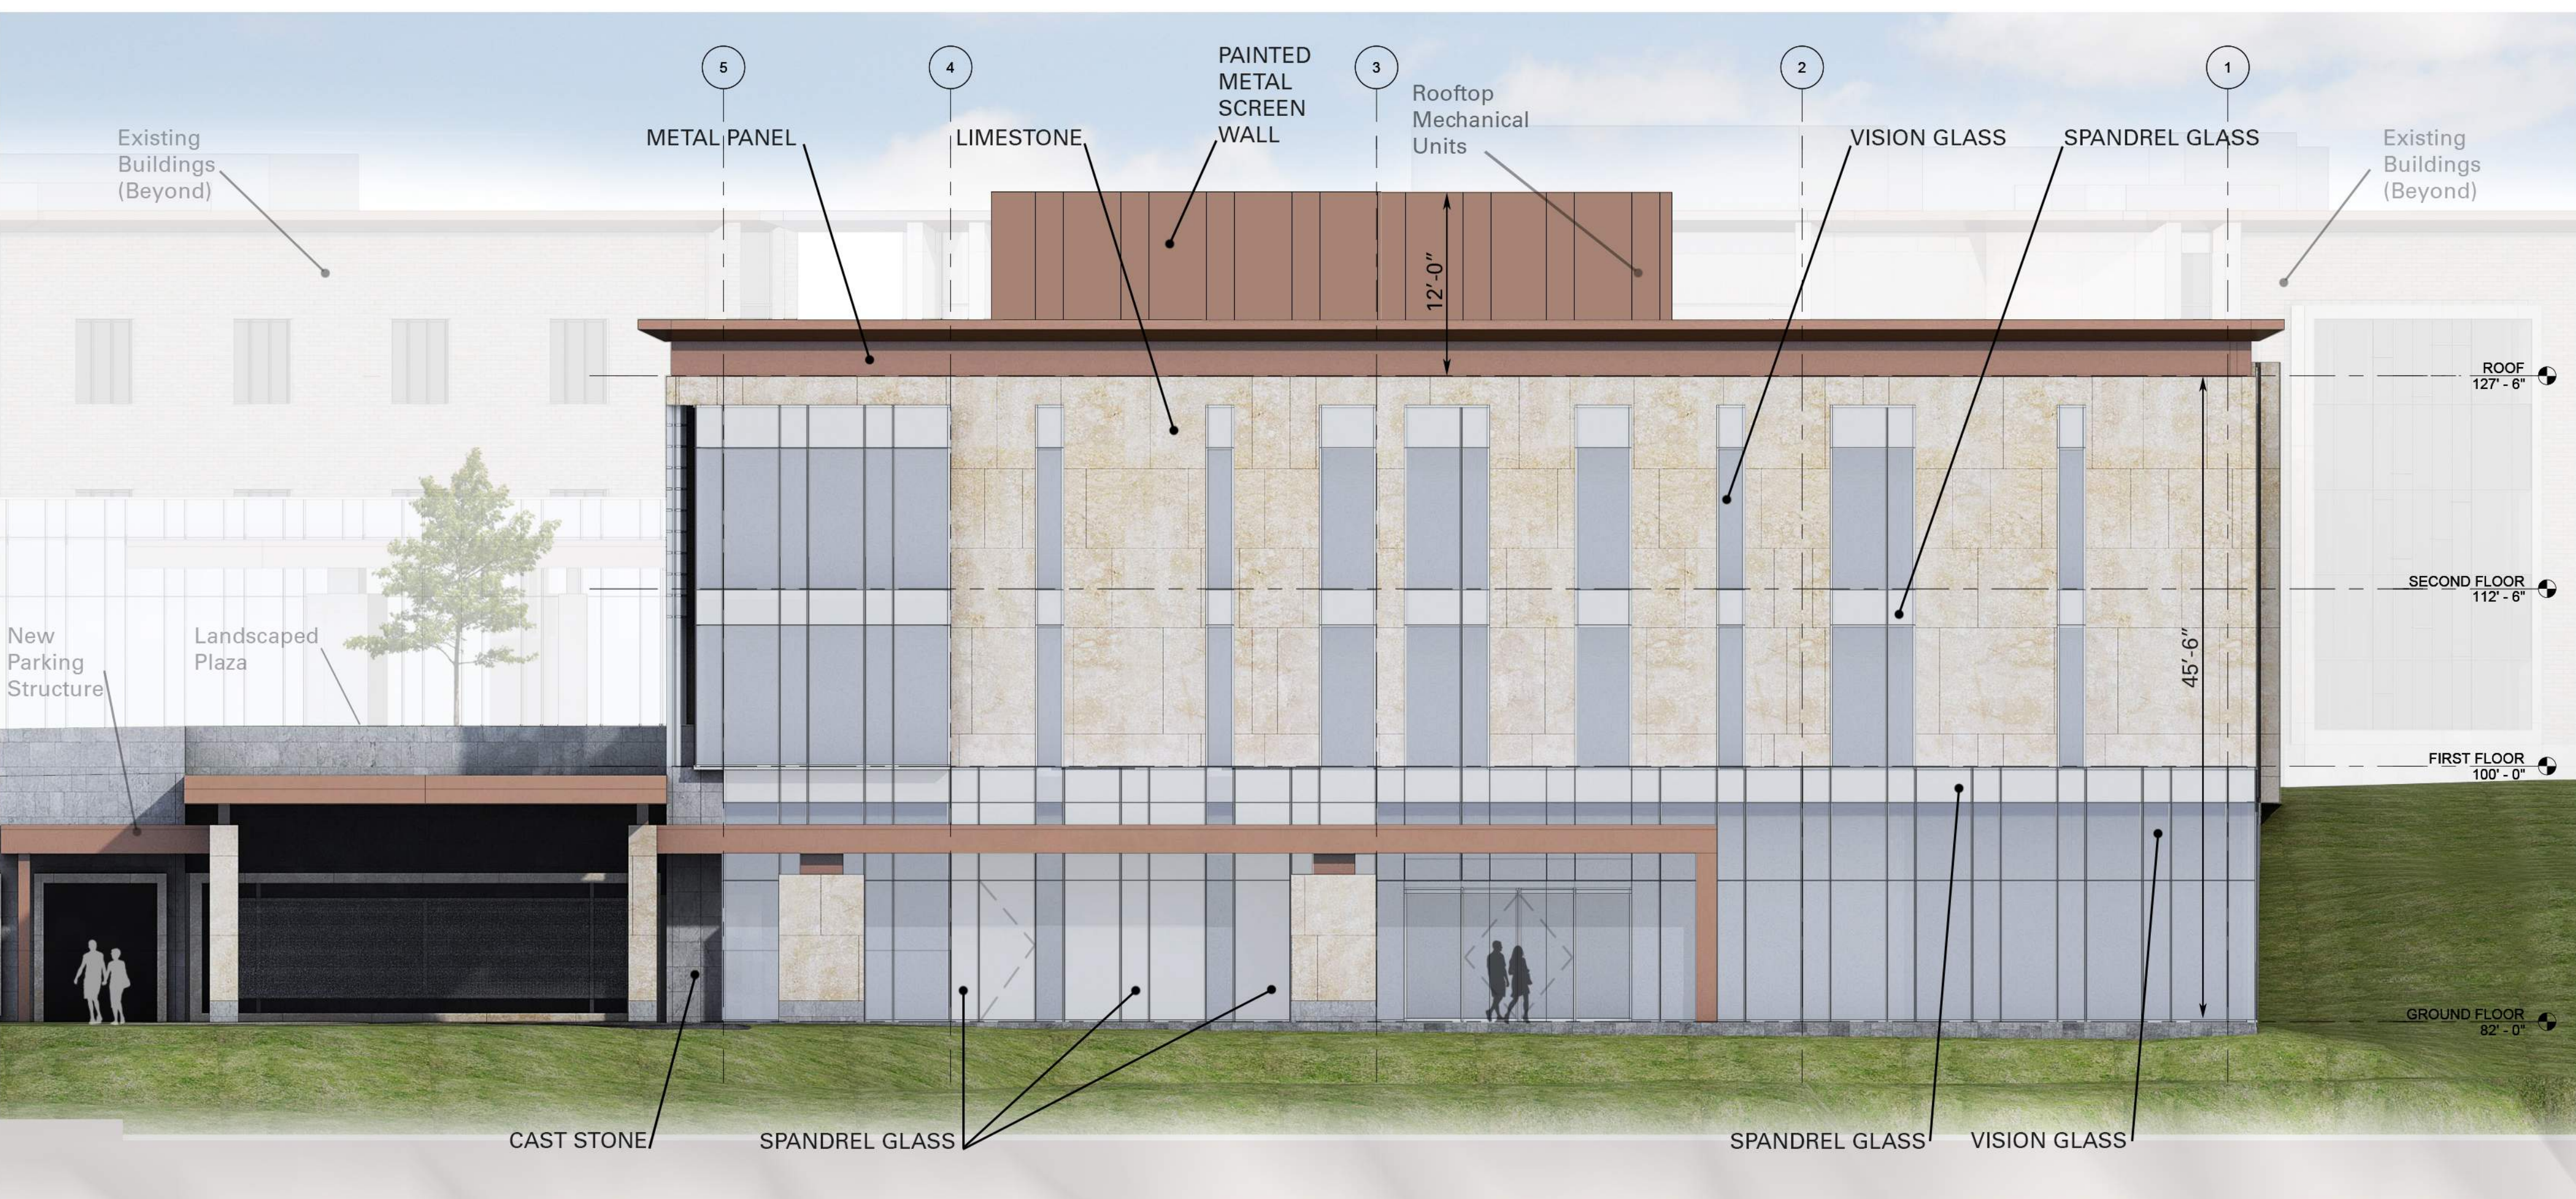


**ACC**  
**EAST ELEVATION**  
 SCALE: 1/8" = 1'-0"




**ACC CONNECTOR**  
**SOUTH ELEVATION**  
 SCALE: 1/8" = 1'-0"




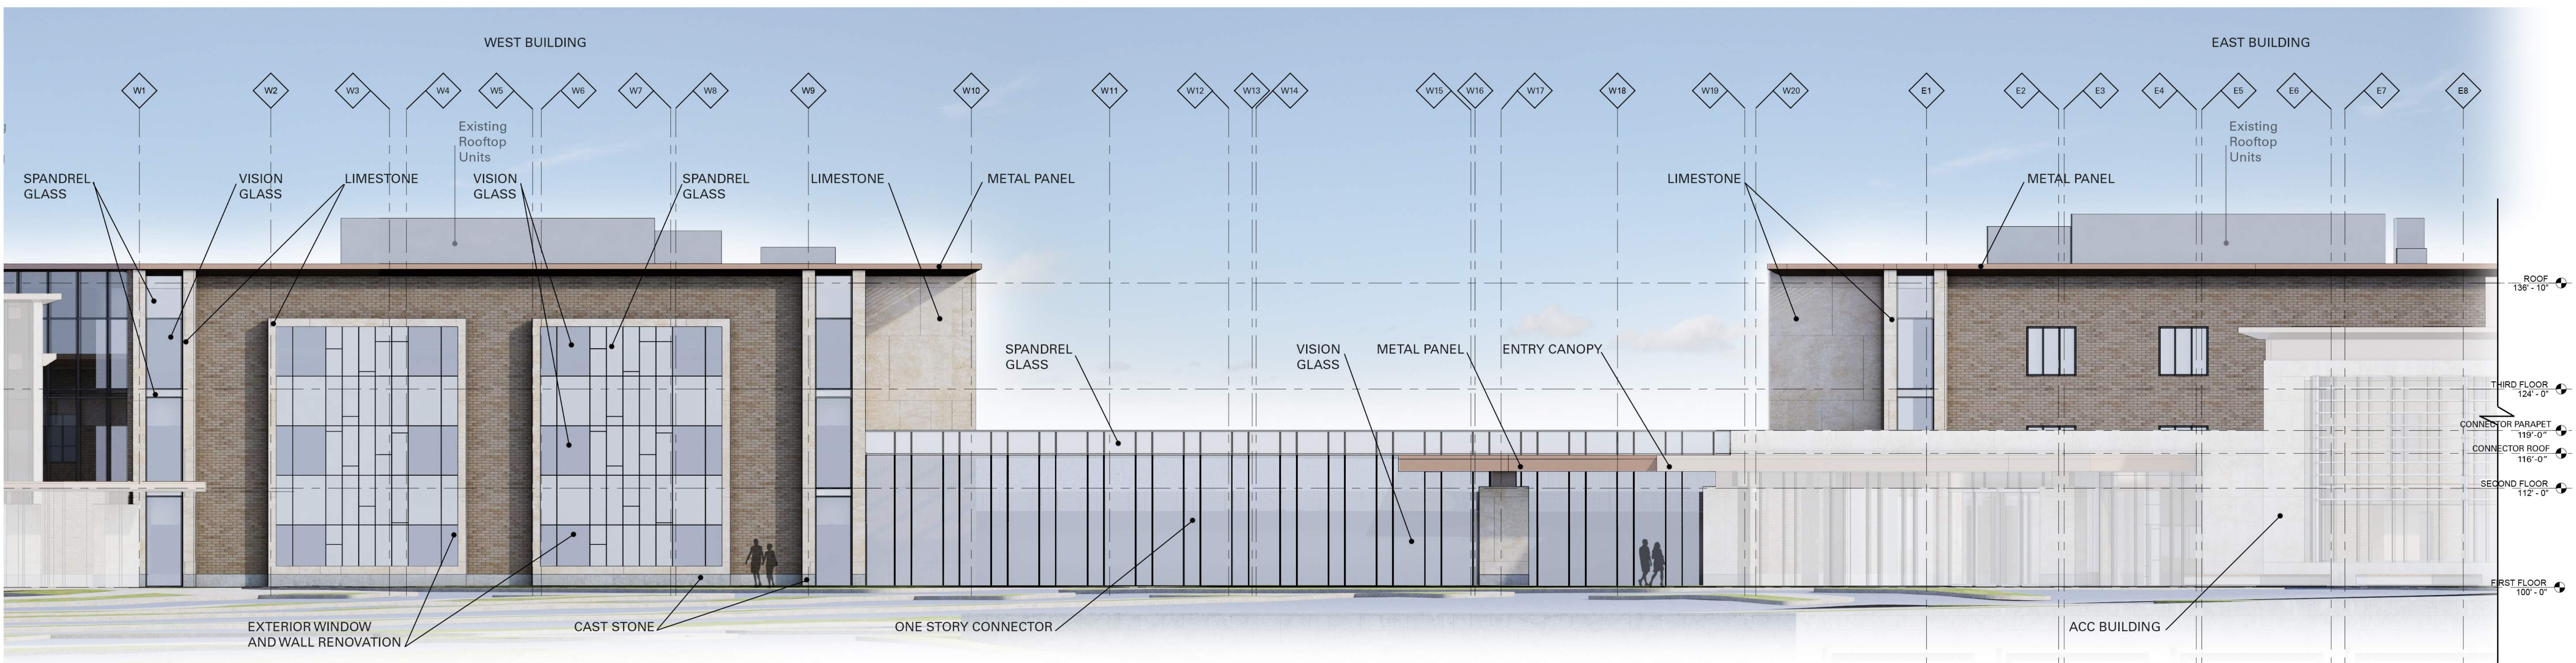

**EXISTING & CONNECTOR  
 SOUTH ELEVATION**  
 SCALE: 1/8" = 1'-0"

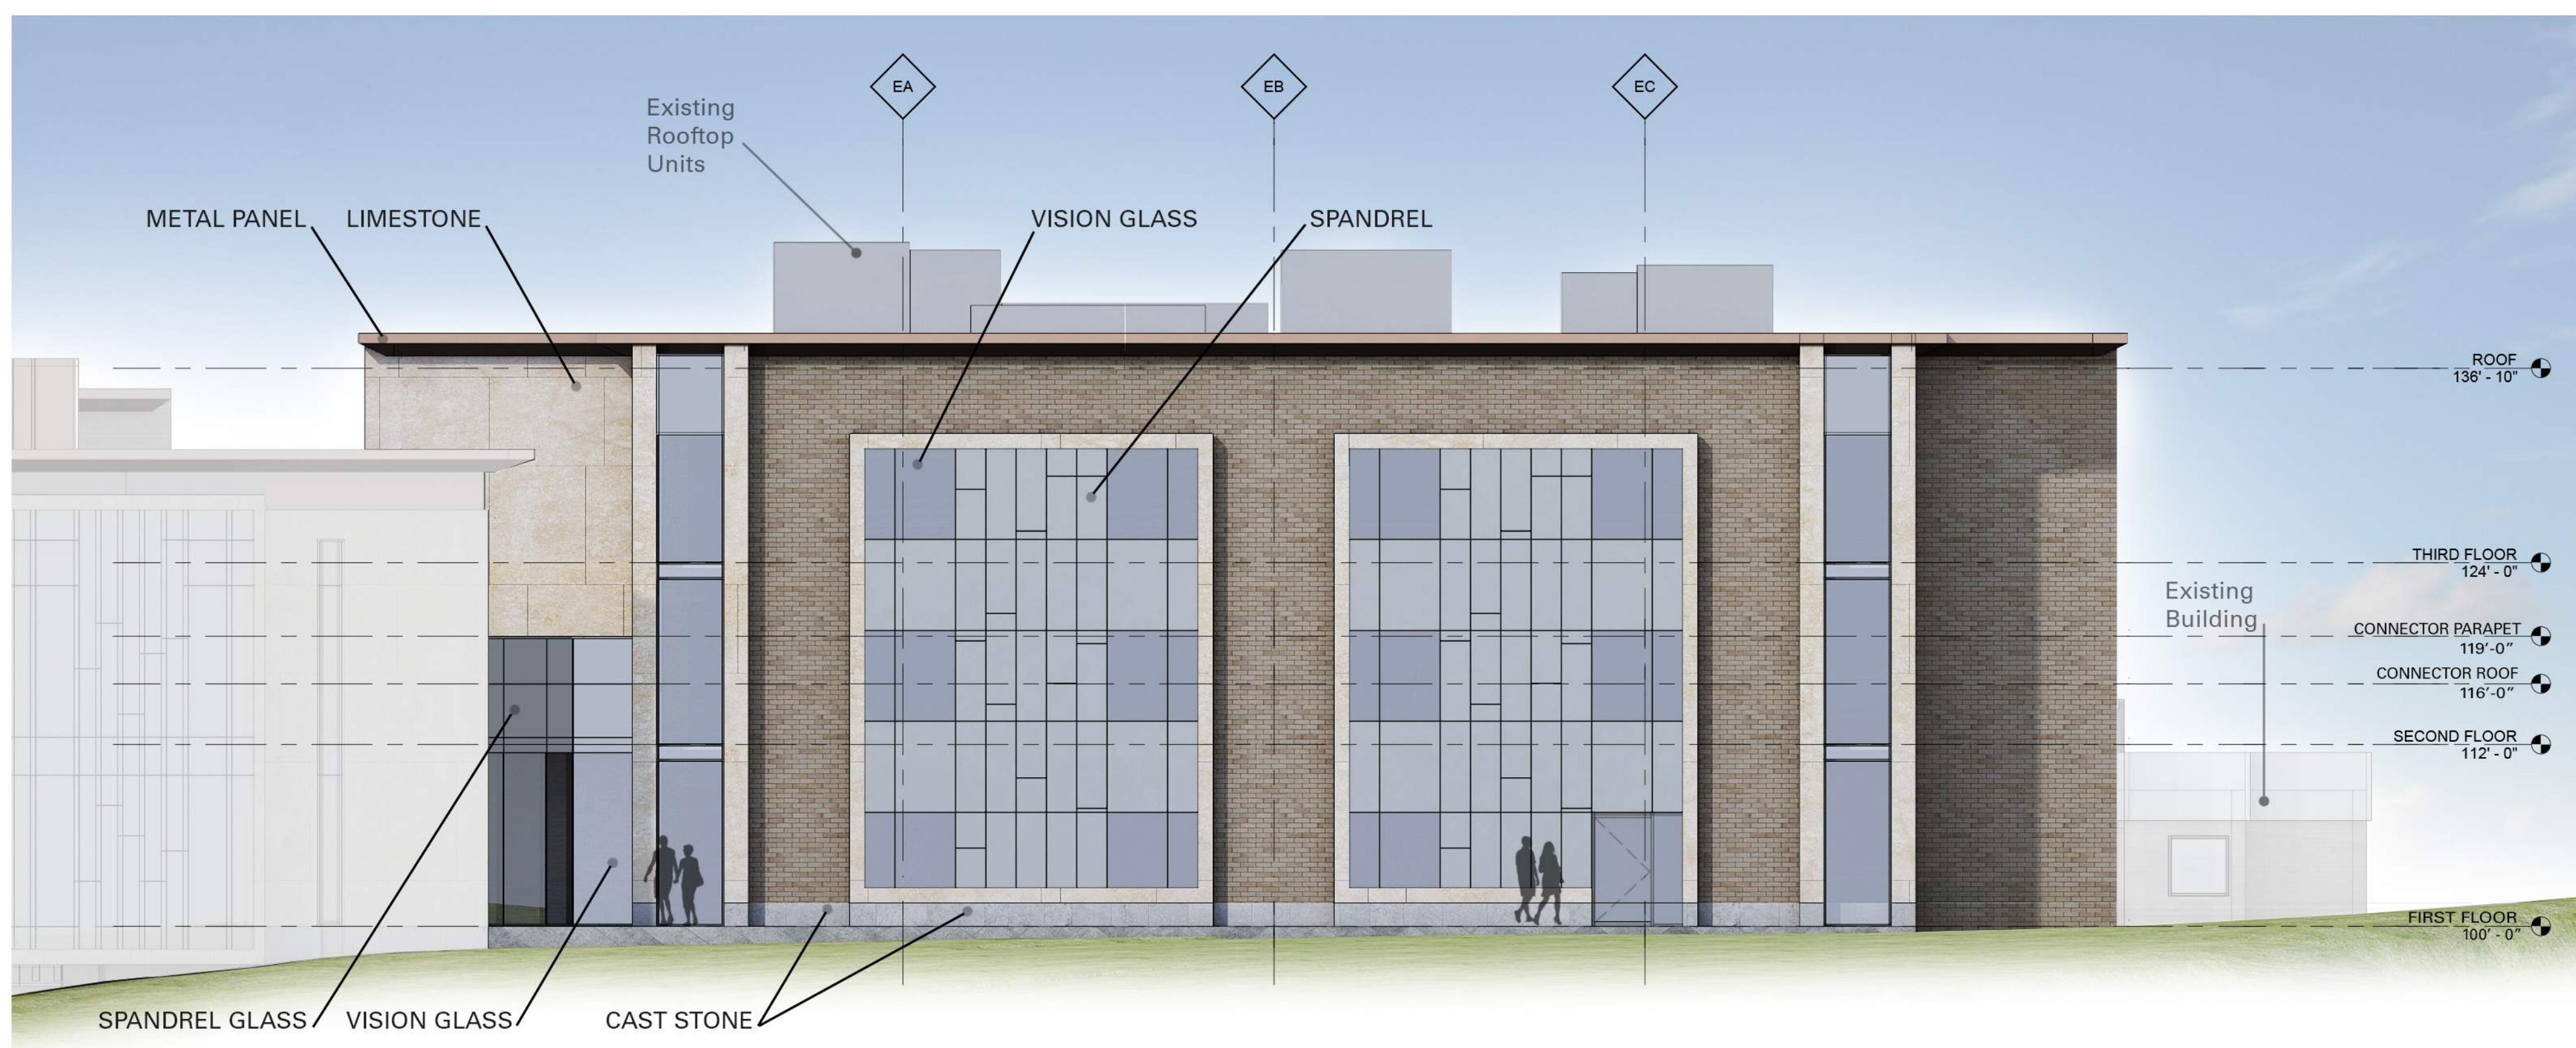


**EXISTING EAST BUILDING  
 EAST ELEVATION**  
 SCALE: 1/8" = 1'-0"

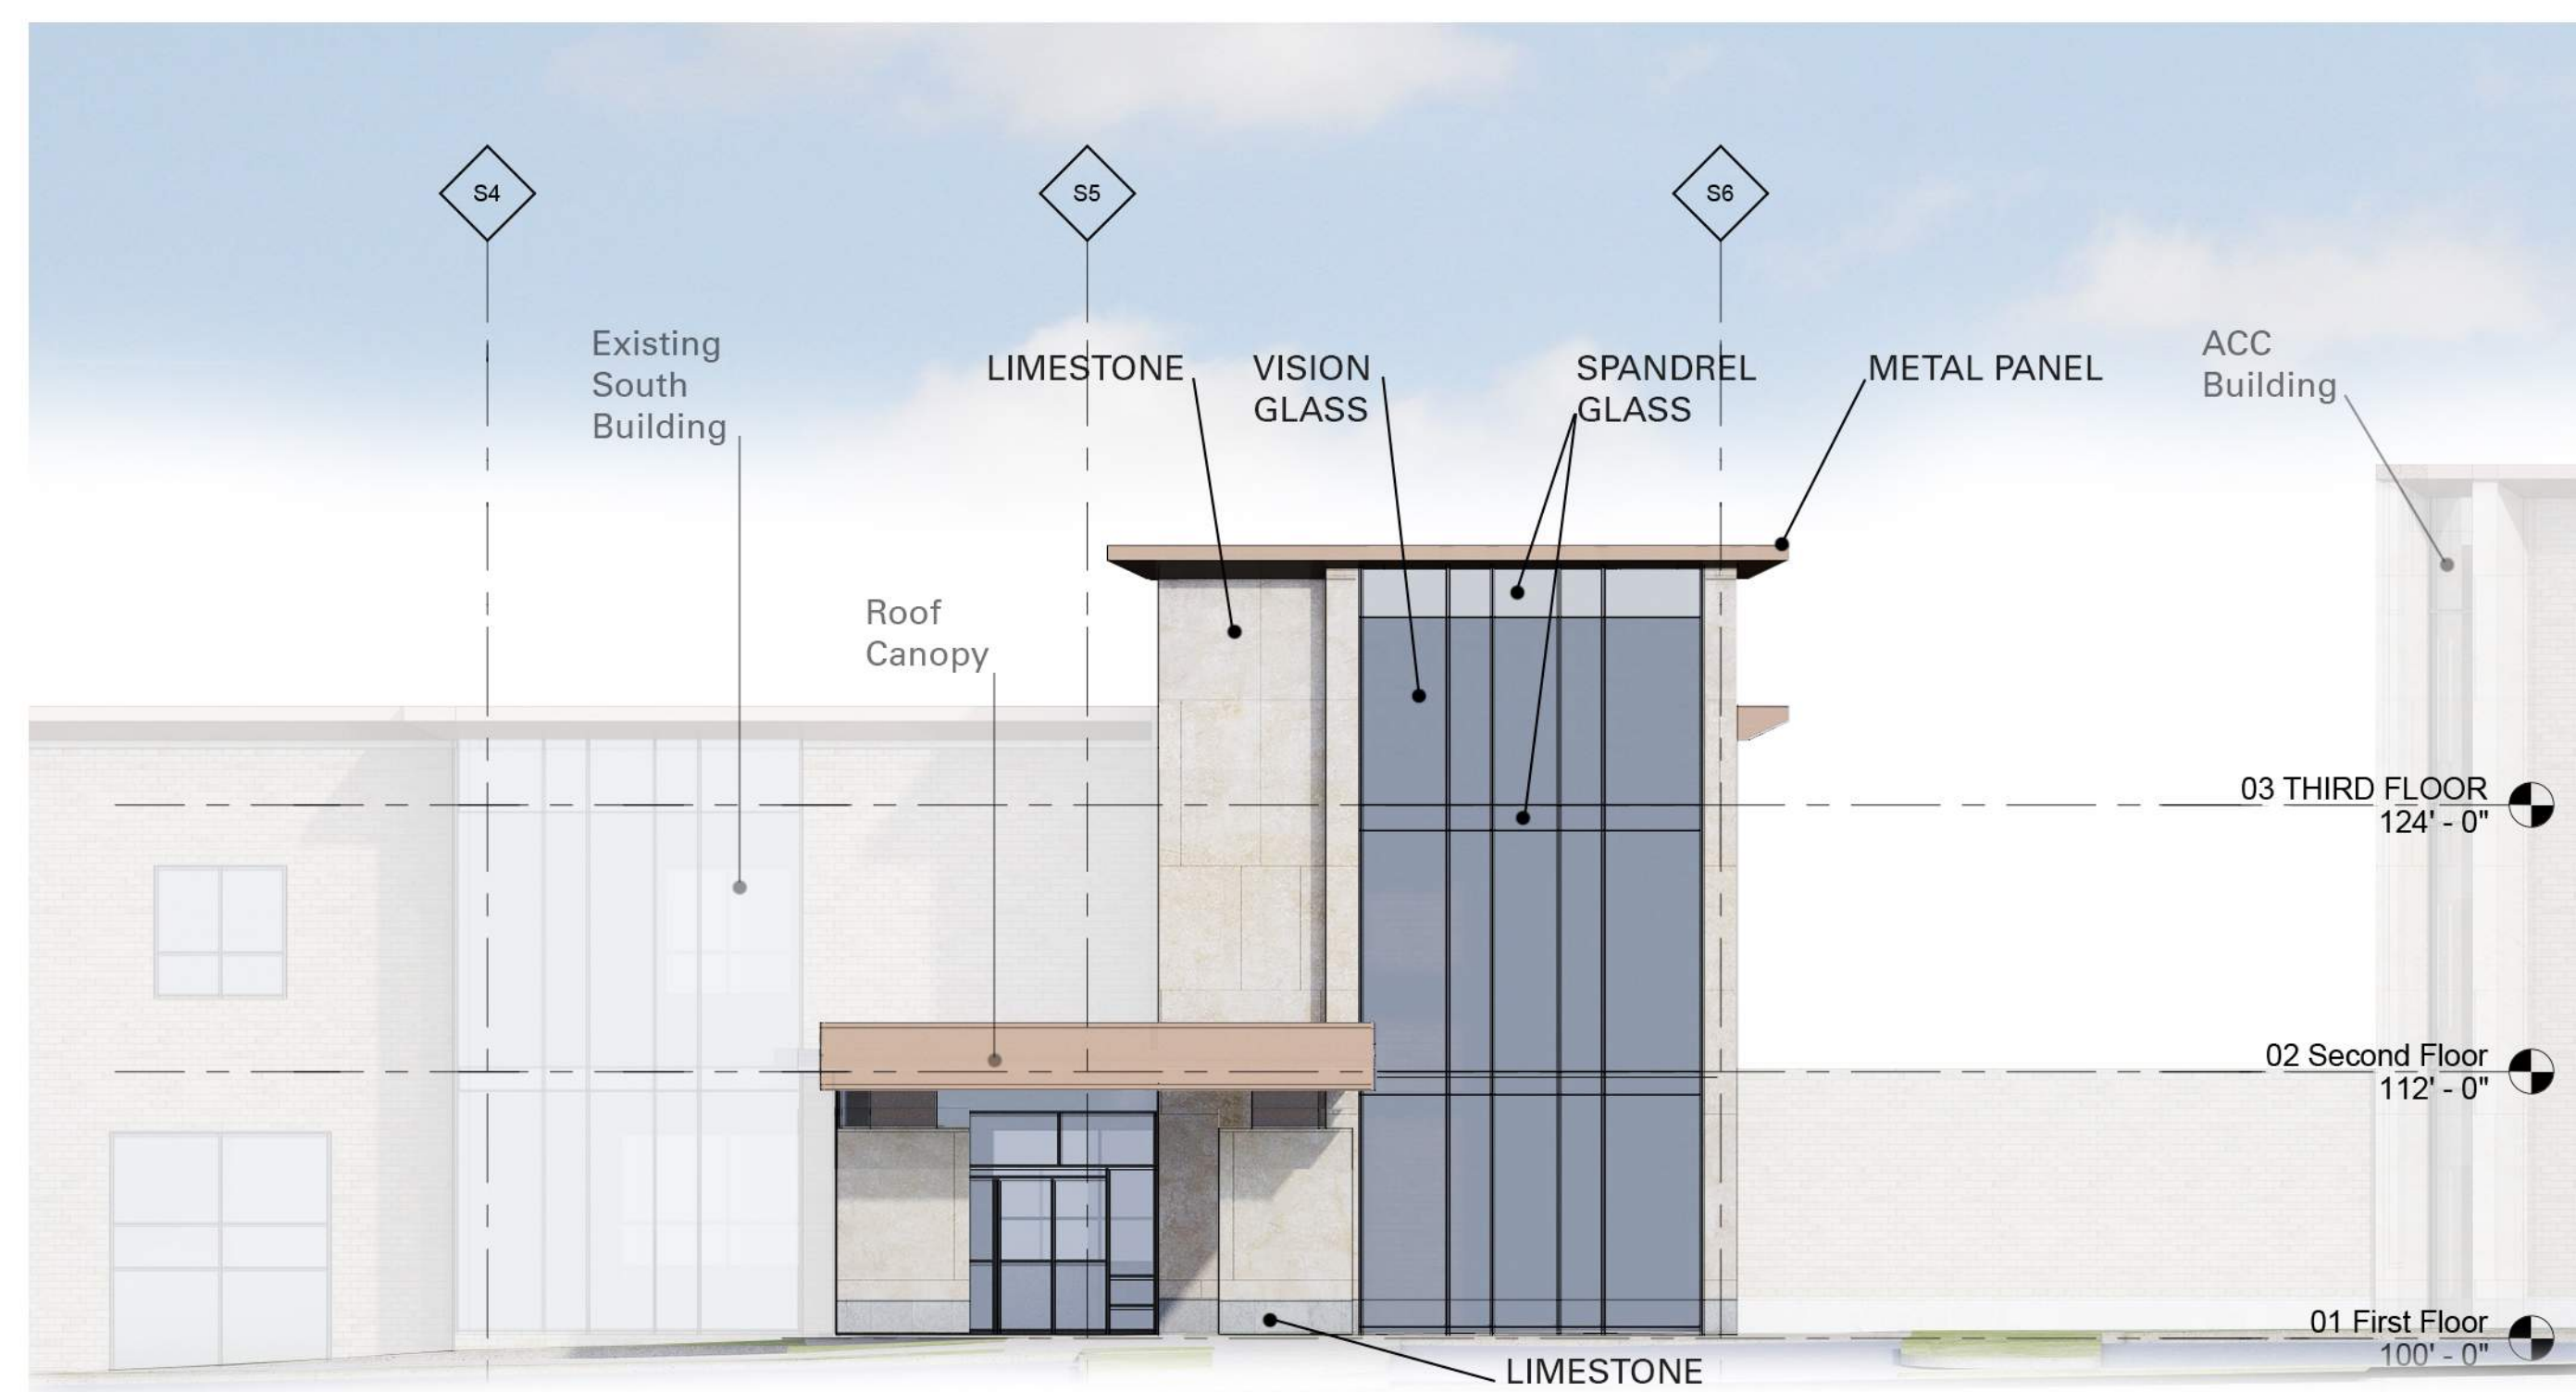


**SOUTH BUILDING ENTRY  
 EAST ELEVATION**  
 SCALE: 1/8" = 1'-0"




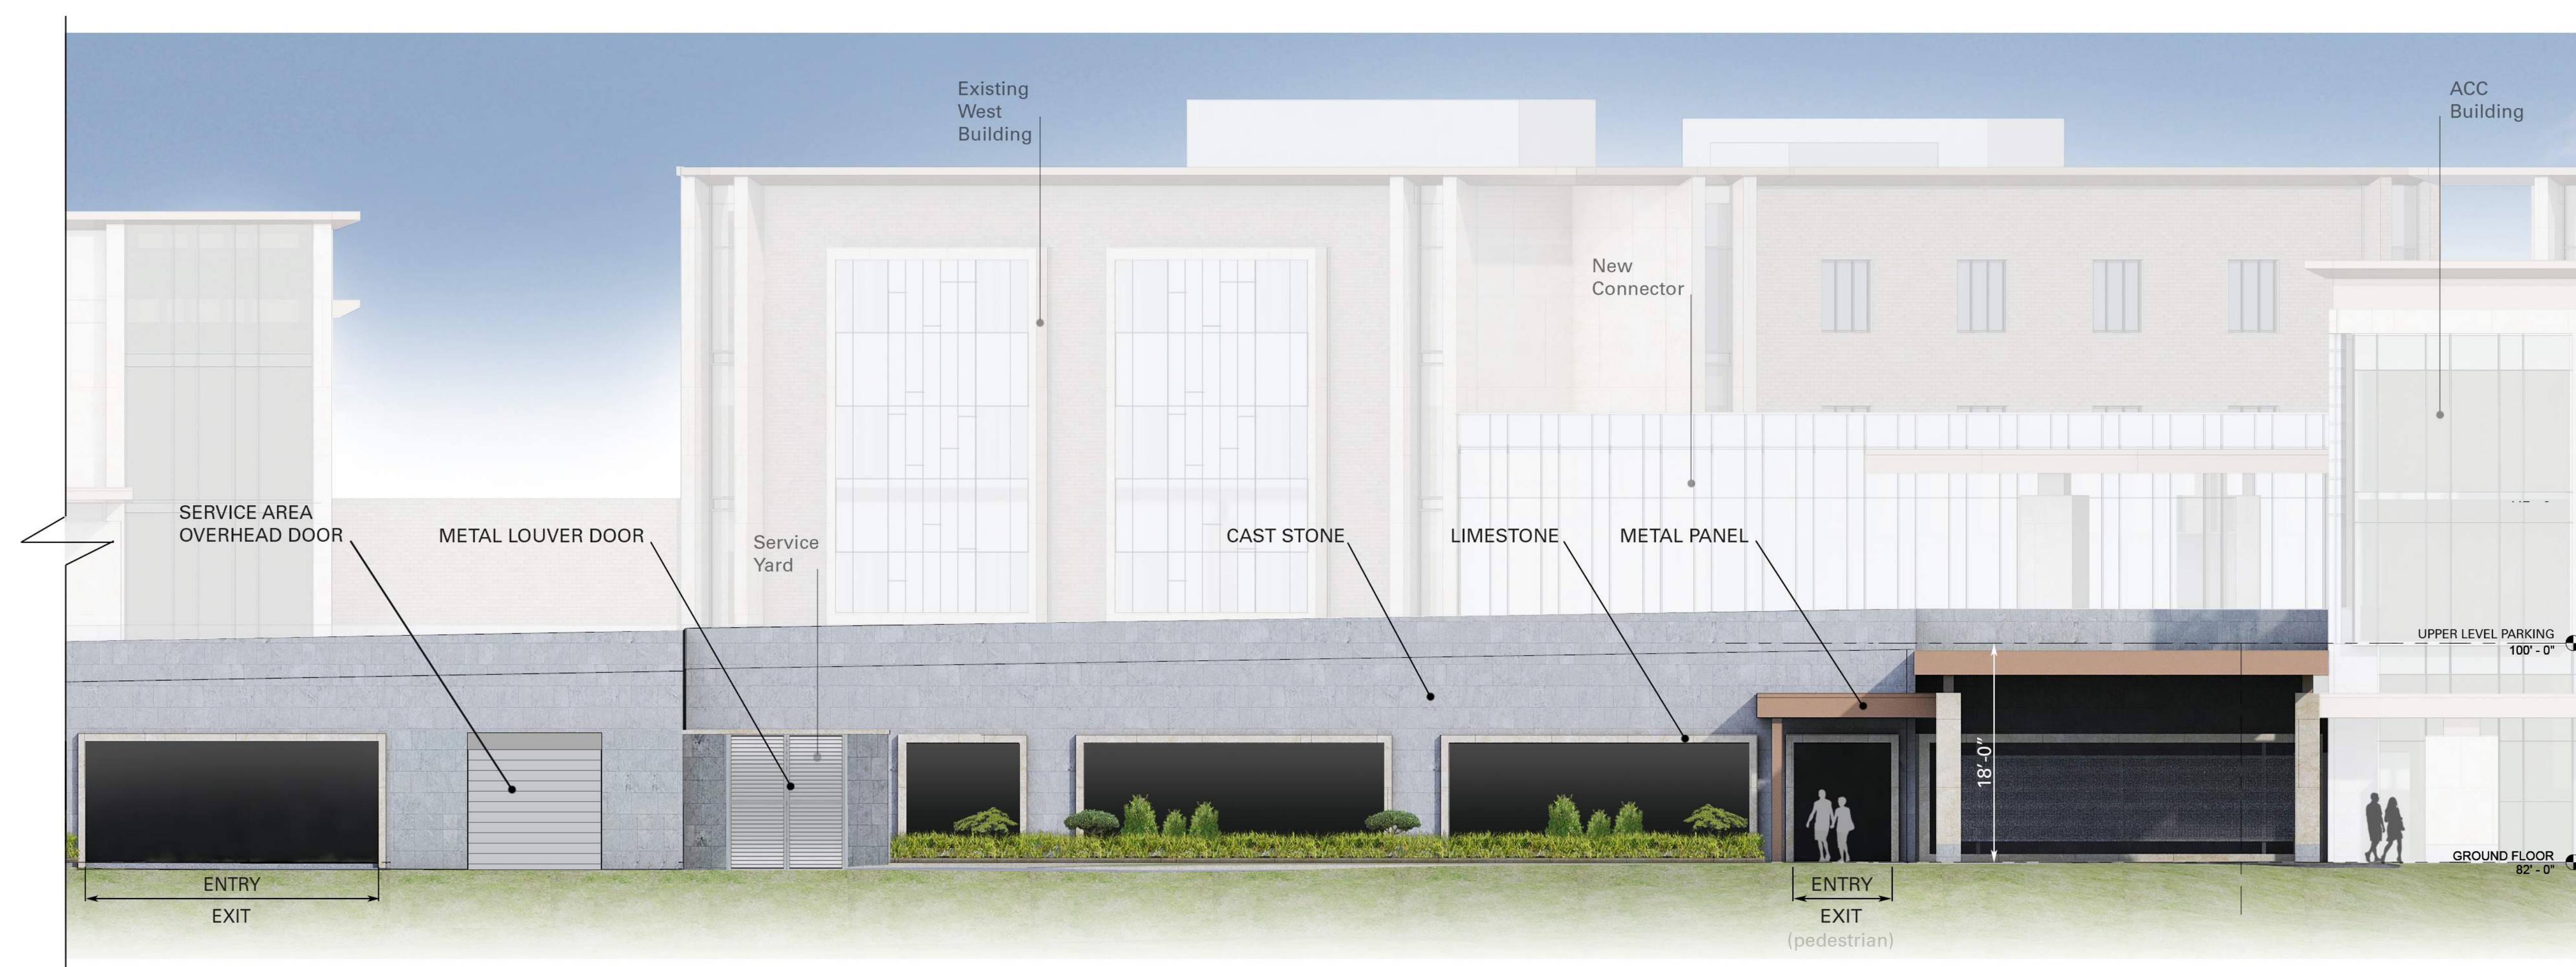

**EAST ELEVATION  
OF PARKING DECK**  
 SCALE: 1/8" = 1'-0"

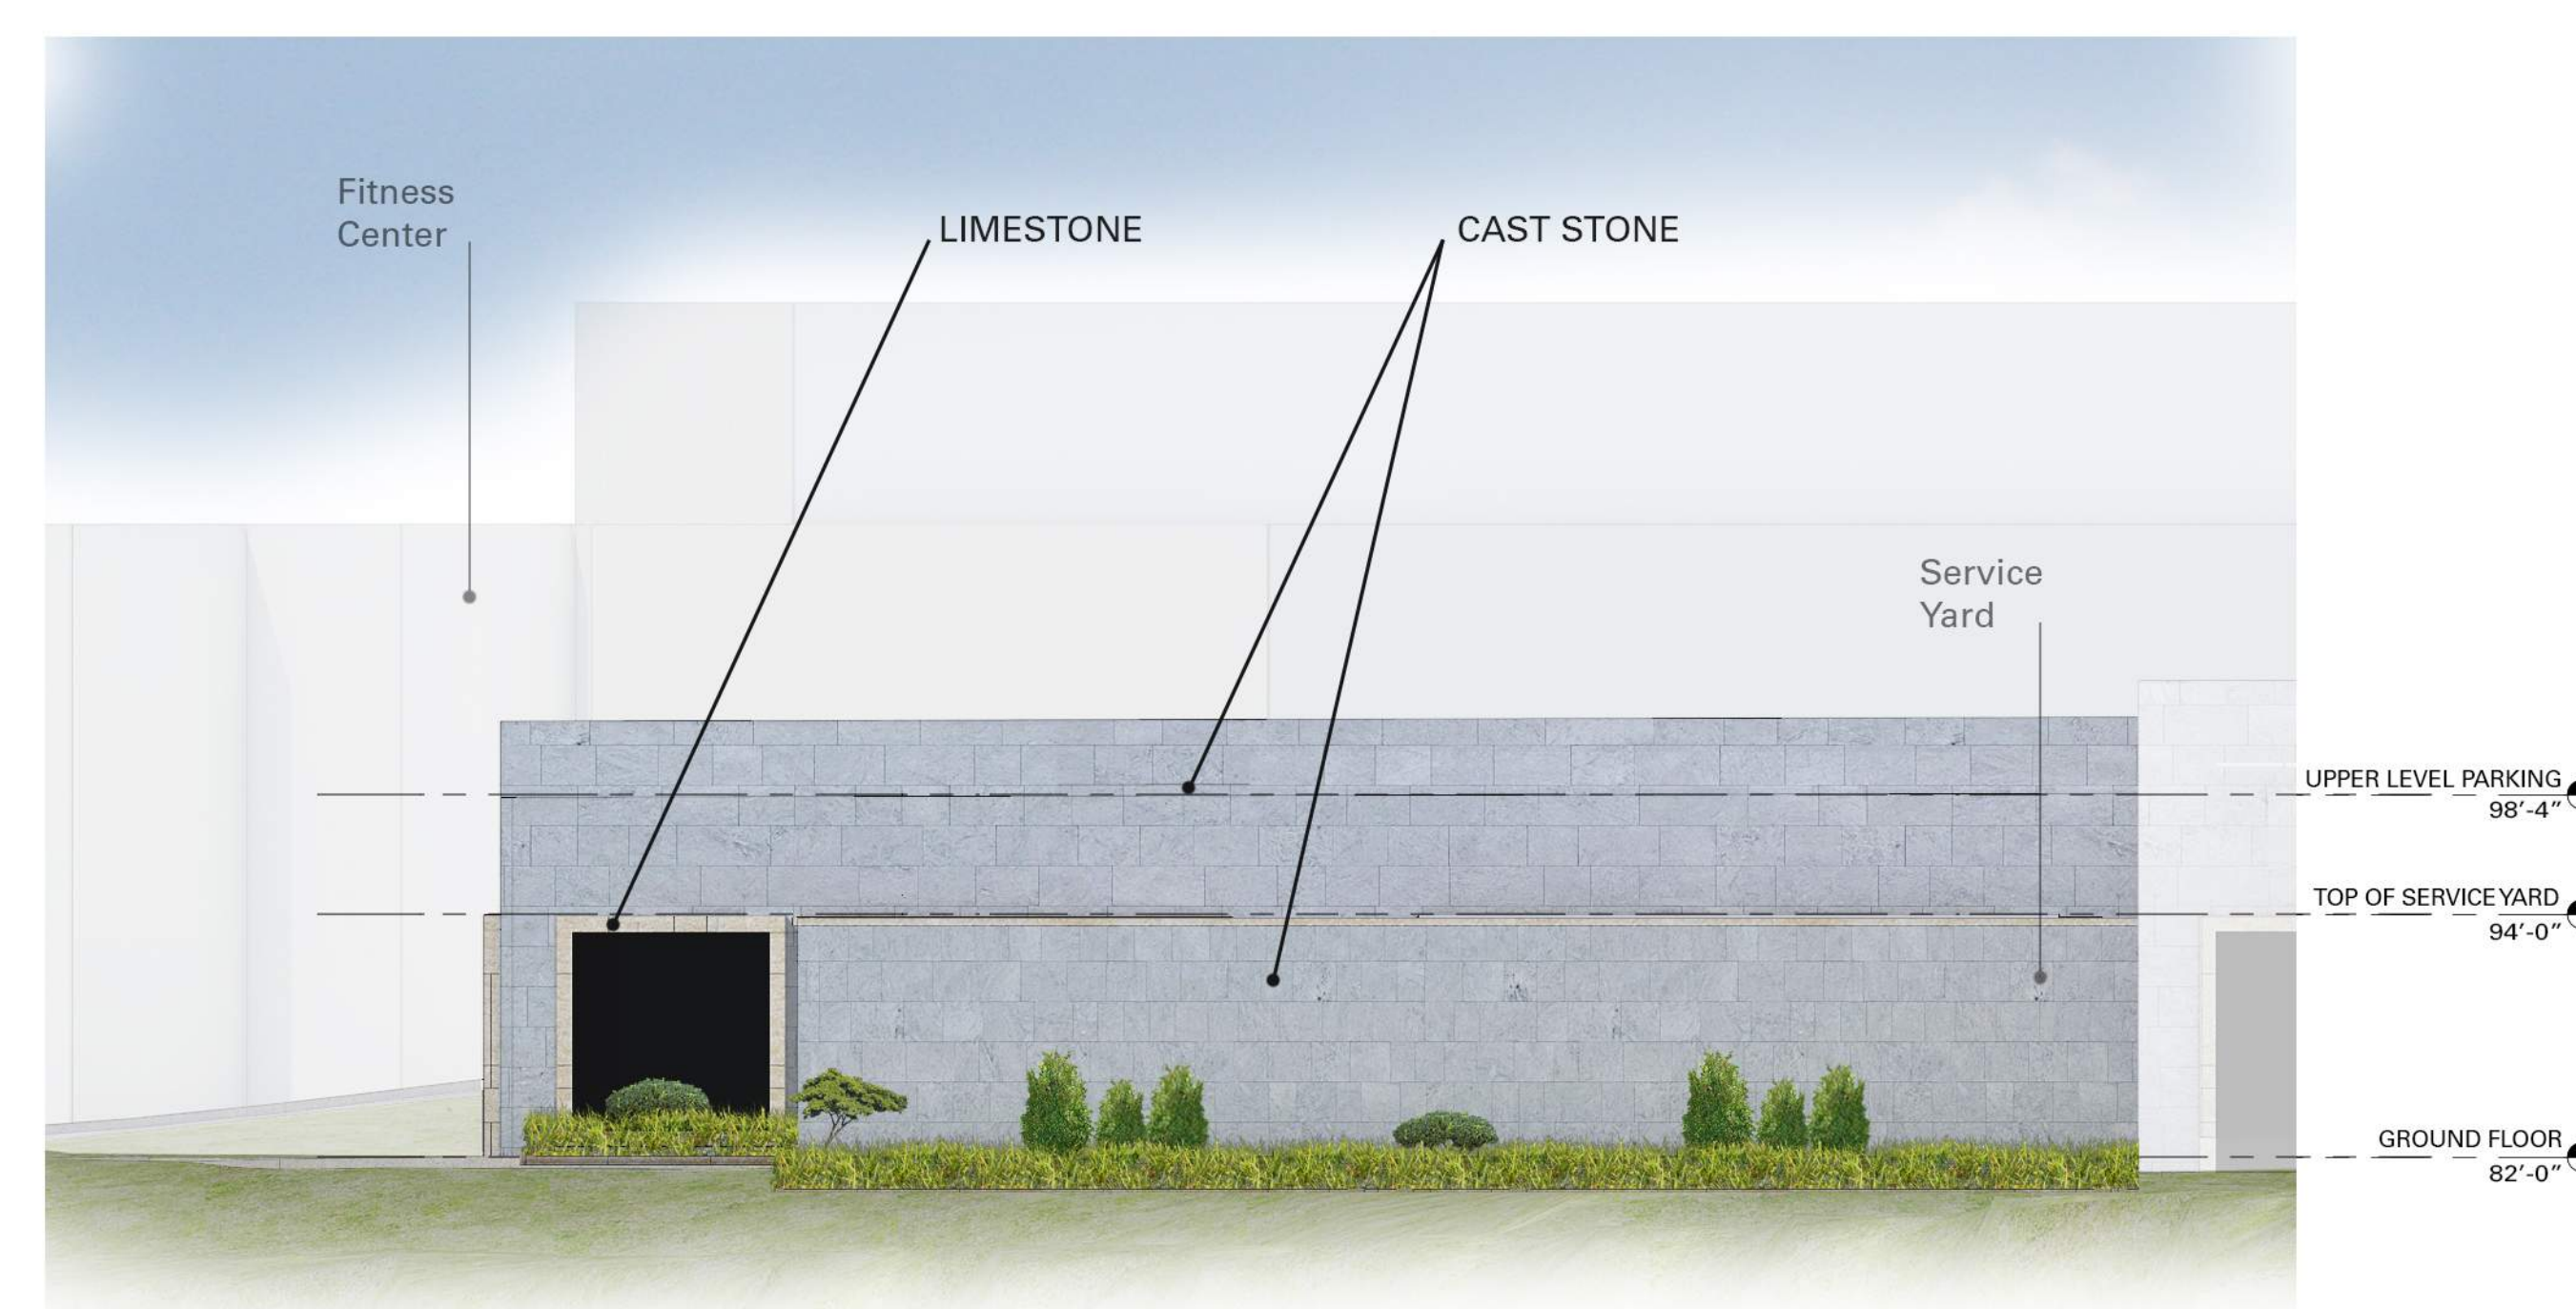

**NORTH ELEVATION OF PARKING DECK**  
 SCALE: 1/8" = 1'-0"

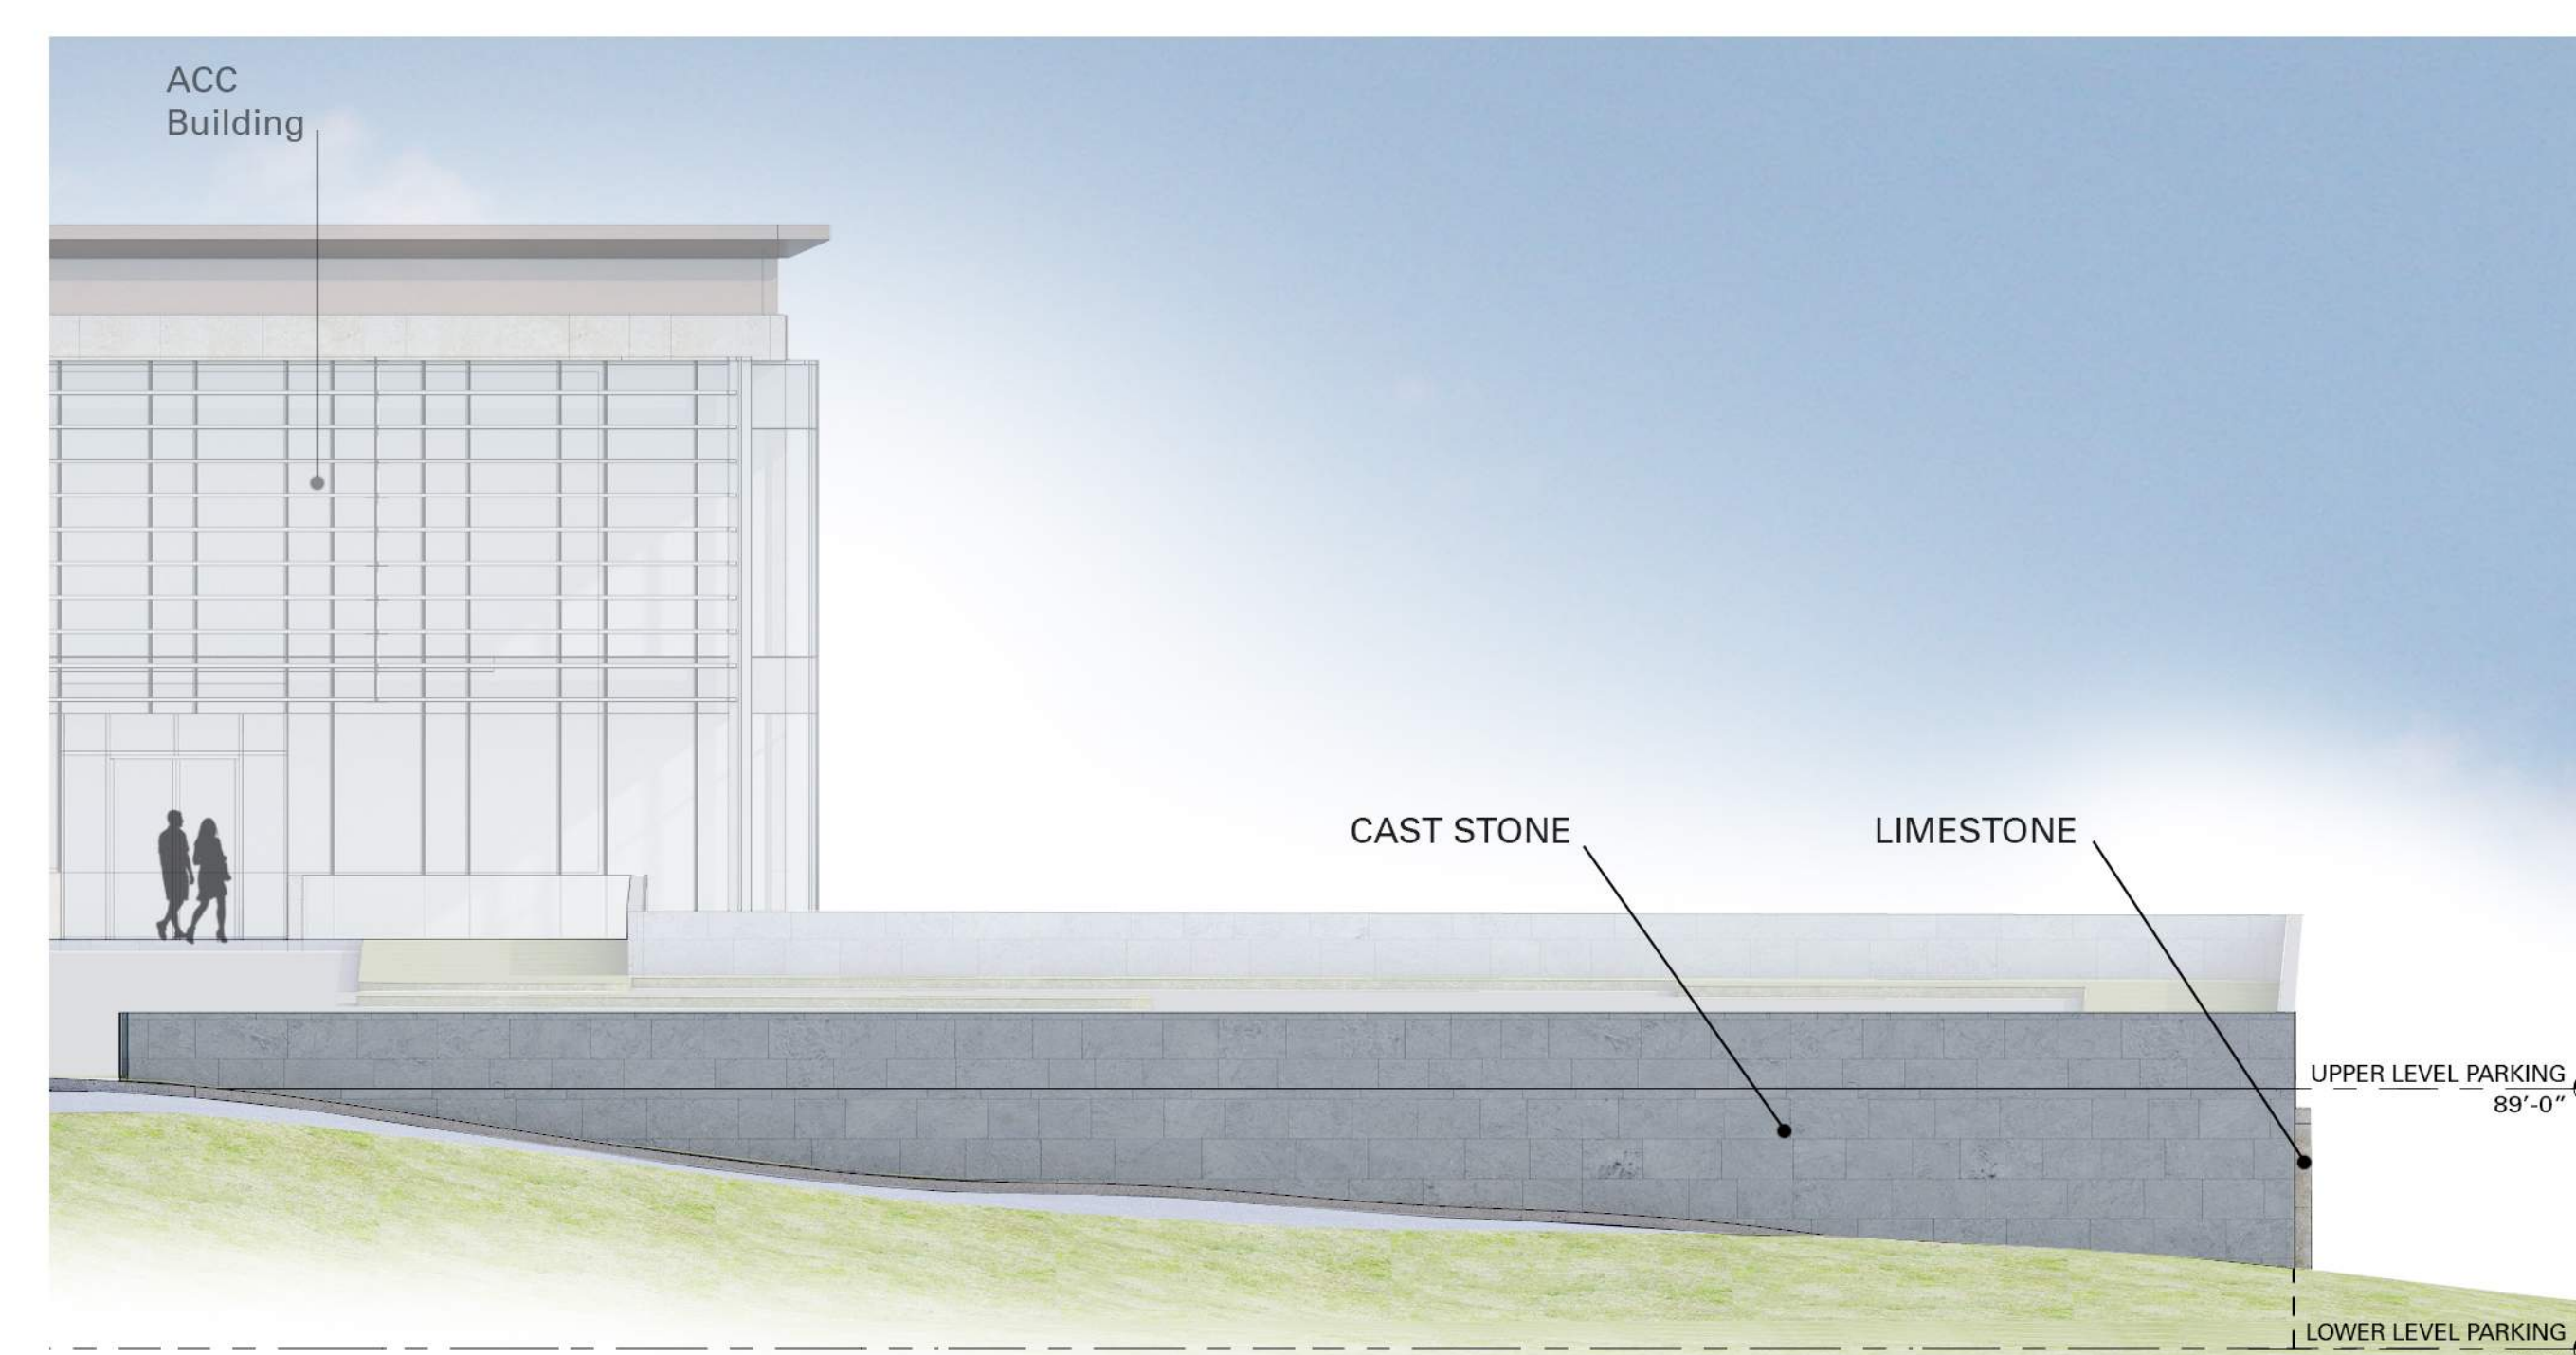

**SOUTH-EAST ELEVATION OF PARKING DECK**  
 SCALE: 1/8" = 1'-0"