


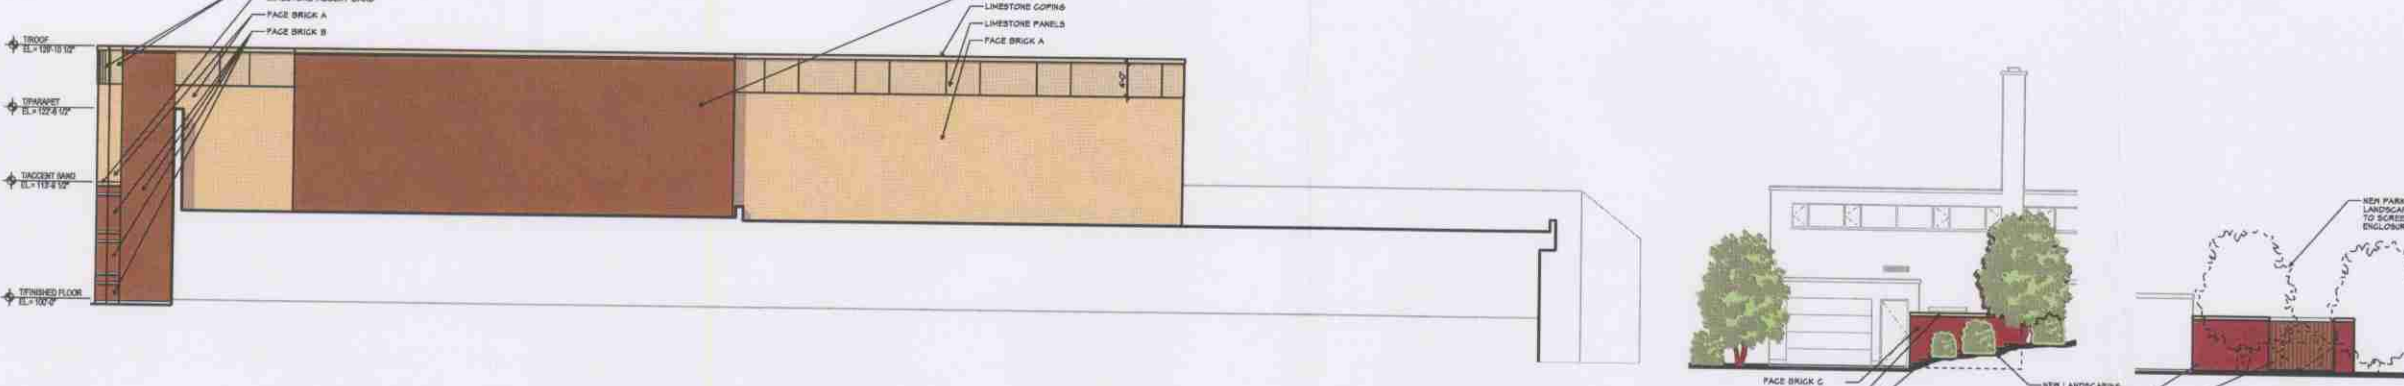

1 NORTH ELEVATION
A5-1(A) SCALE: 1/8"=1'-0"



2 EAST ELEVATION
A5-1(A) SCALE: 1/8"=1'-0"




3 SOUTH ELEVATION
A5-1(A) SCALE: 1/8"=1'-0"



6 WEST ELEVATION
A5-1(A) SCALE: 1/8"=1'-0"



4 TRASH ENCLOSURE - EAST ELEVATION
A5-1(A) SCALE: 1/8"=1'-0"

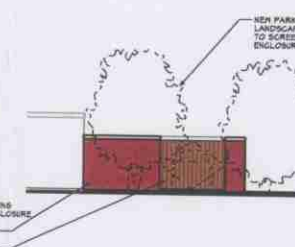


5 TRASH ENCLOSURE - NORTH ELEVATION
A5-1(A) SCALE: 1/8"=1'-0"

- GENERAL NOTES**
1. FACE BRICK A MATCHES THE EXISTING COMMONS BRICK IN COLOR. TO BE MODULAR, RUNNING BOND.
 2. FACE BRICK B MATCHES THE EXISTING CHURCH BRICK IN COLOR. TO BE MODULAR, RUNNING BOND.
 3. FACE BRICK C MATCHES THE EXISTING GARAGE BRICK IN COLOR. TO BE MODULAR, RUNNING BOND.
 4. Limestone TO BE BUFF, SMOOTH.
 5. ALL FINISHES TO BE PREFINISHED ALUMINUM.


newmanArchitecture
1730 Park Street, Suite 115, Naperville, Illinois 60563-0411
(630) 430-1000 FAX (630) 430-1007 info@newmanArchitecture.com

Participating Consultants:

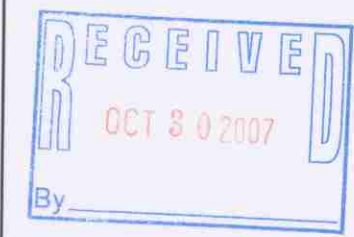

Project Name:
CONSTRUCTION DOCUMENTS
ST. MICHAEL PARISH
CENTER

14327 HIGHLAND AVENUE
ORLAND PARK, IL 60462

FOR THE ARCHDIOCESE
OF CHICAGO

Architect's Certification:

License: Illinois Professional Design Firm
License No. 184-000549
Expires: 4/30/08
License: Illinois Registration No. _____
Expires: _____

Owner: _____ Date: _____

Drawing Title:
EXTERIOR ELEVATIONS -
OPTION A

Issue/Revision:
No. Date Description
10/17/07 Village Review

Project No.: 07001 Date: 10/17/07

A5-1(A)