



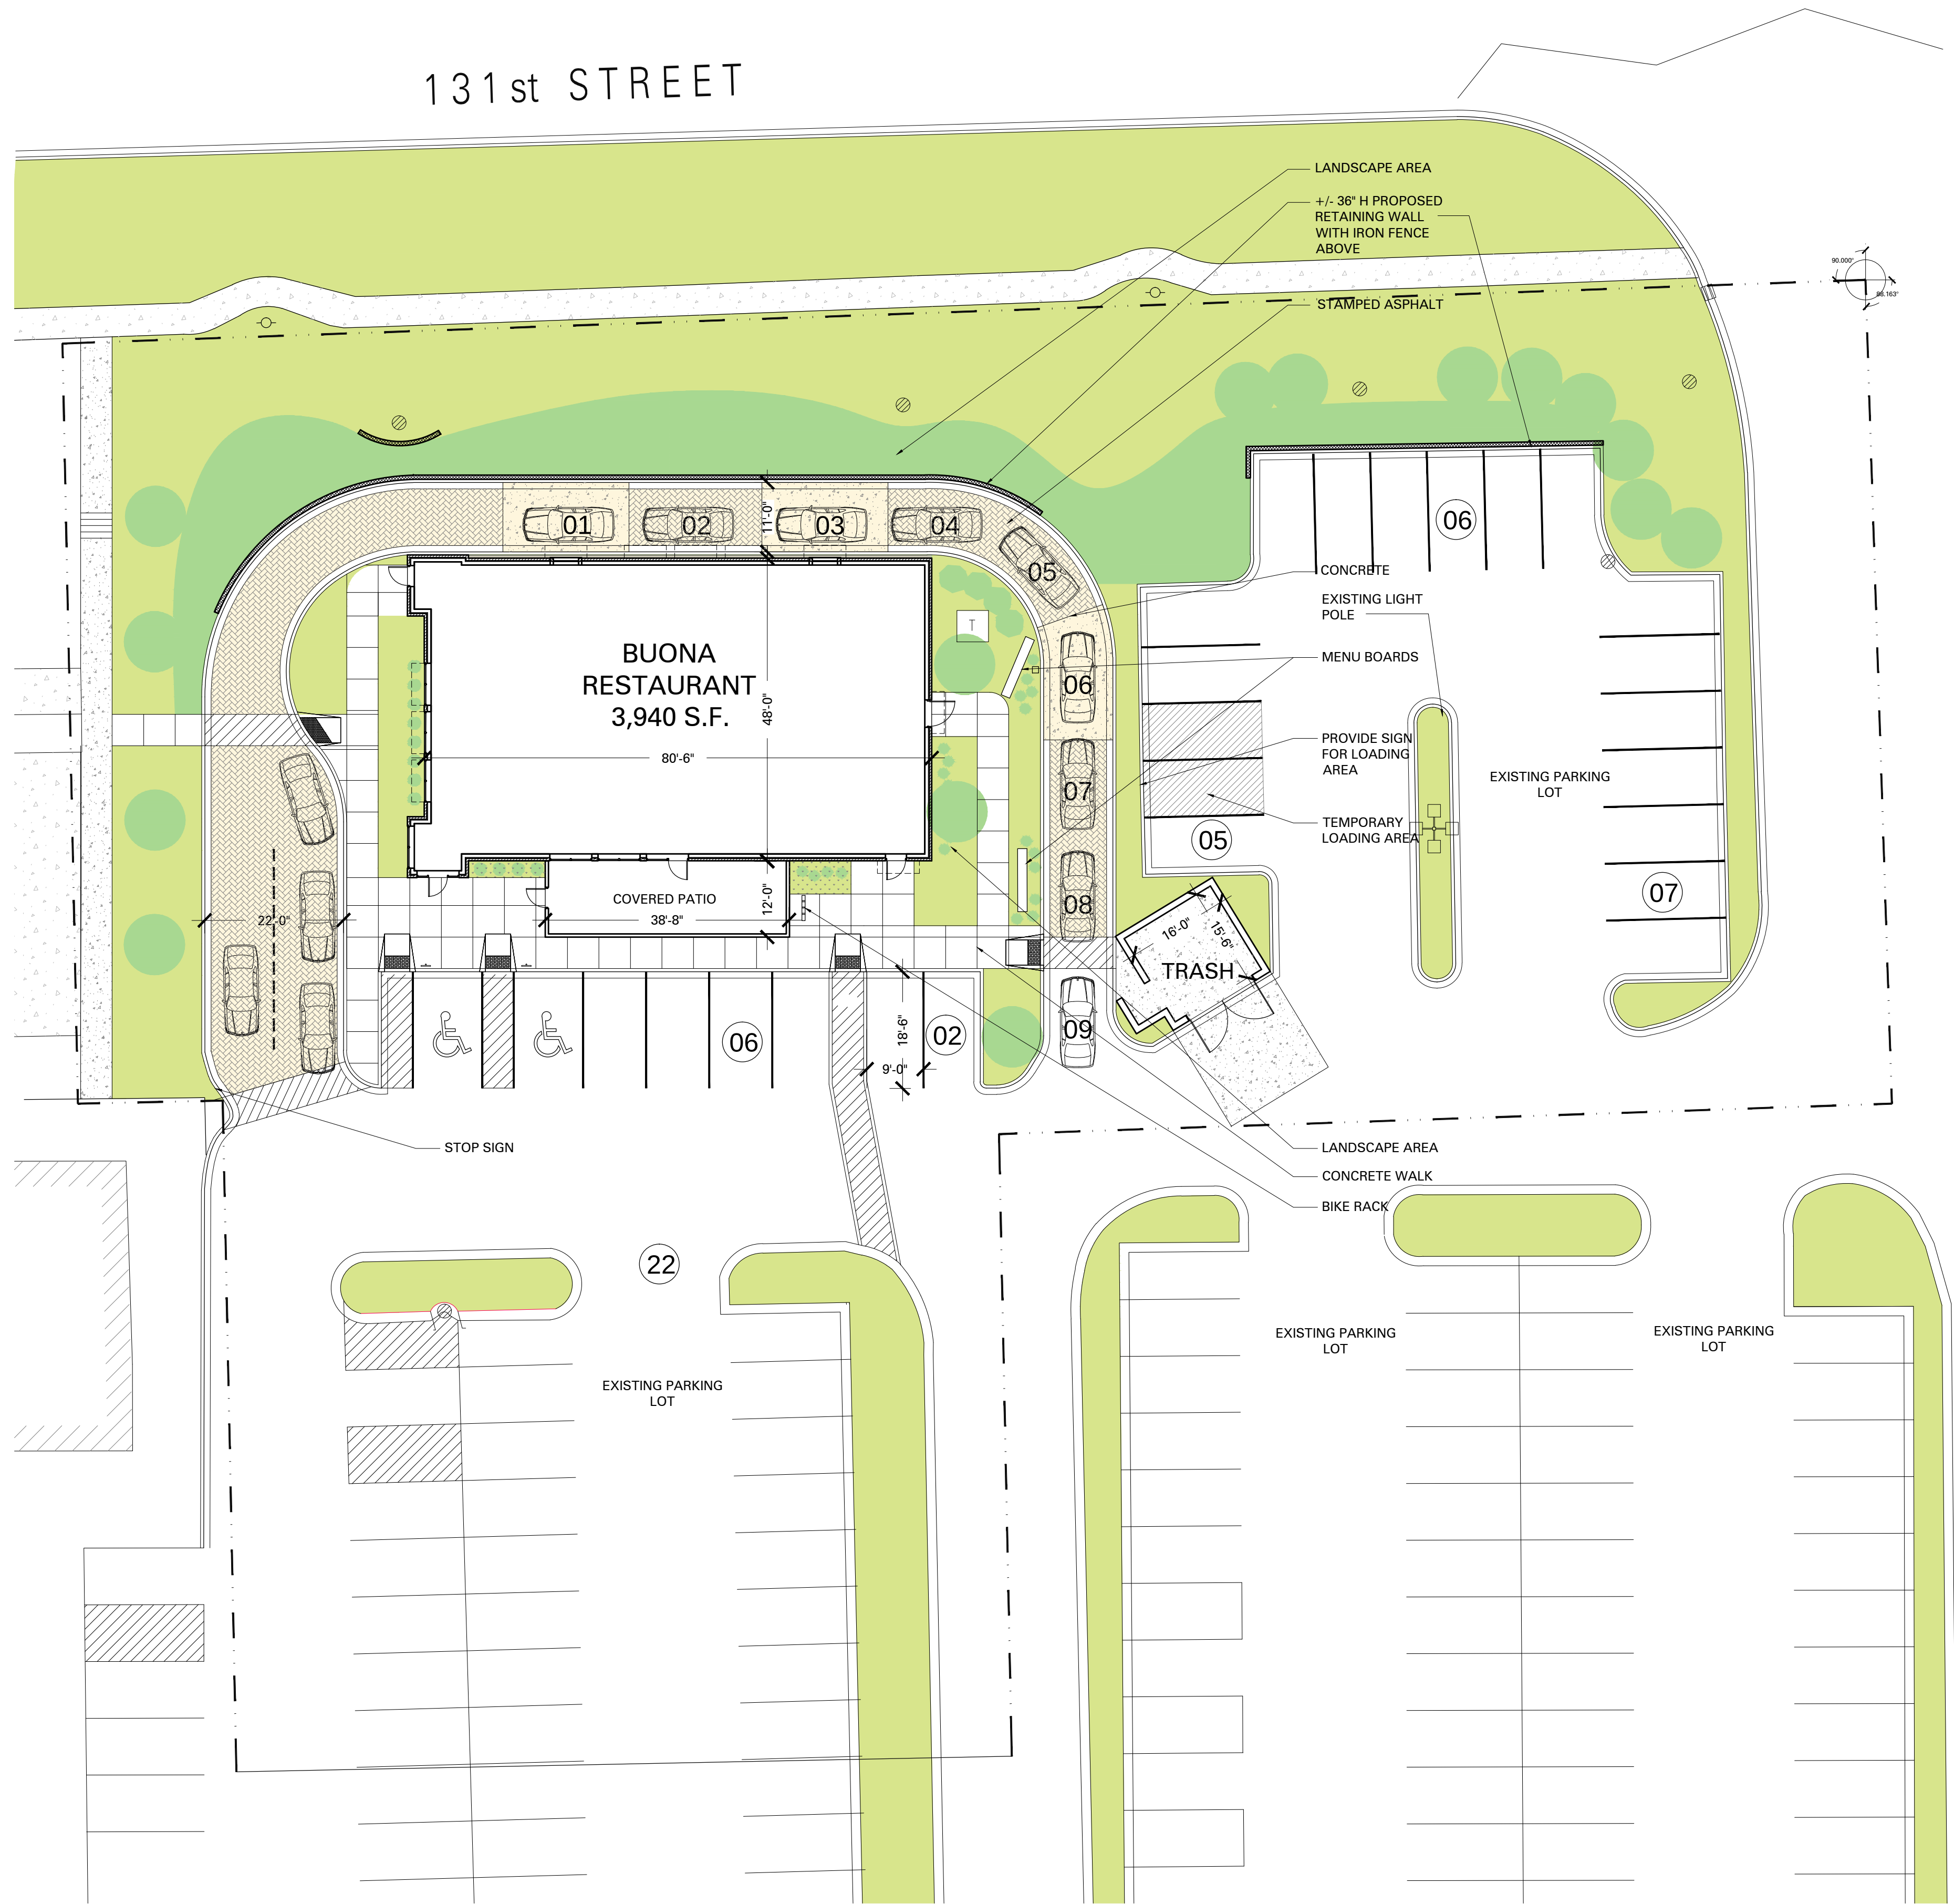


SITE DATA		
ZONING		GENERAL BUSINESS
SITE ACREAGE		1.13
Restaurant Building		3,940 SF
Parking Requirements		9/1000 SF
Restaurant Building		36
Accessible Spaces		2
Parking Provided		
Restaurant Building		48
Accessible Spaces		2
Lot Coverage Max		36,917.10
Lot Coverage Provided		36,851.35
		74.75%
SITE LEGEND		
Concrete sidewalk and slabs		
Stamped Asphalt		
Landscaping Area		

STAMPED ASHPALT

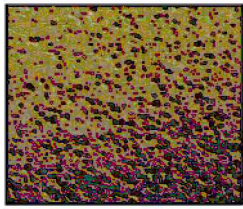

Irish Cream
Texture Coat

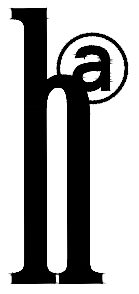

HAGUE ARCHITECTURE
418 CLINTON PLACE
RIVER FOREST, ILLINOIS
60305
708.771.3900

CLIENT:

CONSULTING ENGINEER:

BUONA RESTAURANT - ORLAND PARK
NEW CONSTRUCTION

SOUTHMOOR COMMONS SUBDIVISION - LOT 4
ORLAND PARK, ILLINOIS

CLIENT: BUONA RESTAURANT

REV	DATE	DESCRIPTION
01	06.12	ISSUE FOR REVIEW
12	29.11	REV VILLAGE COMMENTS
12	19.11	ISSUE FOR REVIEW

ISSUE TYPE

ISSUE DATE: 10.30.11

PROJECT NUMBER: 2527.00

DRAWN BY: PW

CHECKED BY: JH



Copyright (c) by HAGUE ARCHITECTURE. All Rights Reserved.

SHEET TITLE:

SITE PLAN

SHEET NUMBER:

A-01

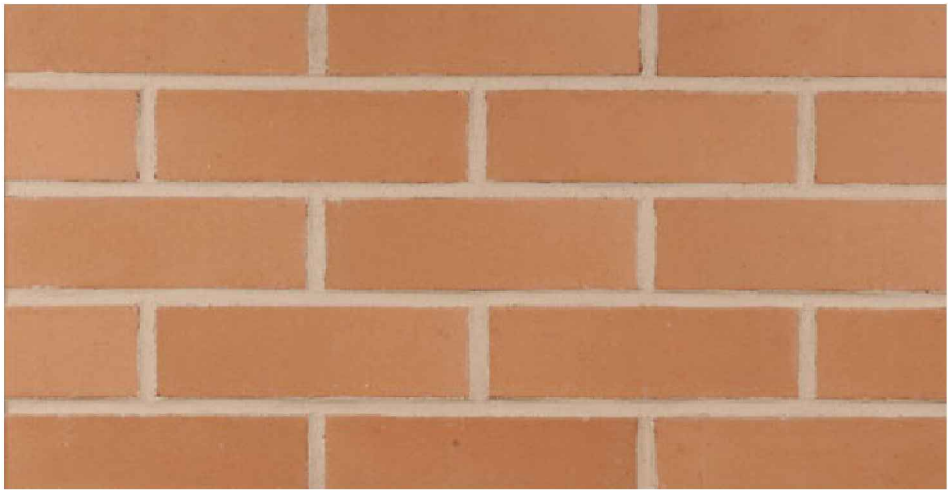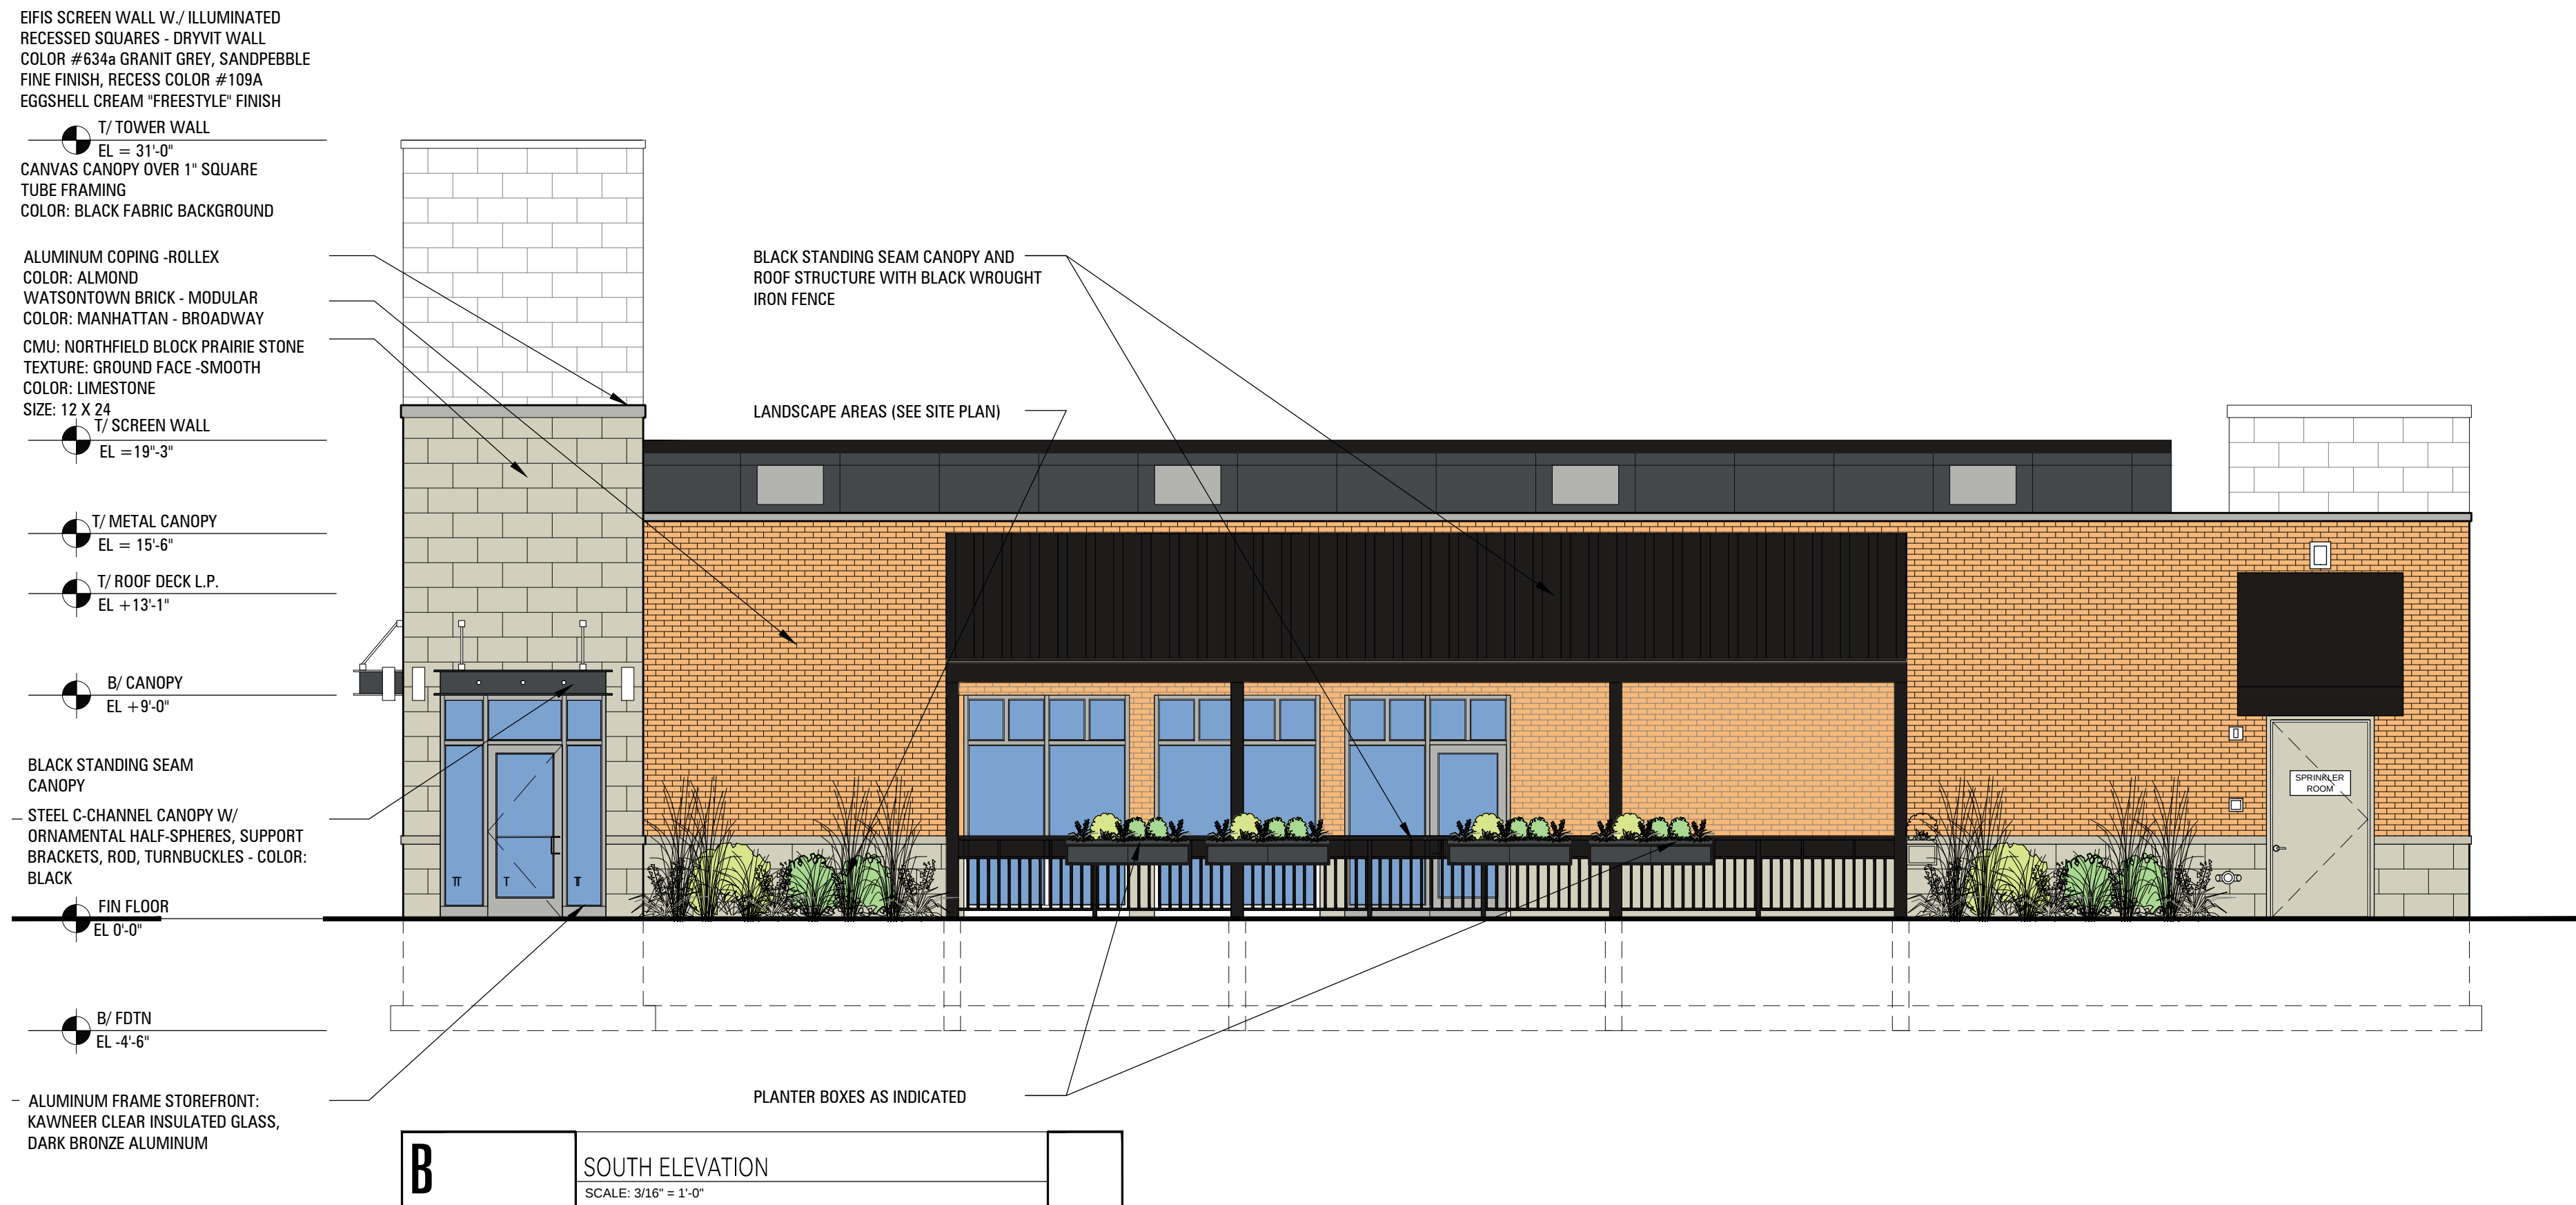


MANHATTAN SERIES BROADWAY

WATSONTOWN BRICK



NORTHFIELD BLOCK

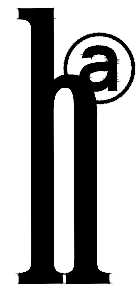

HAGUE ARCHITECTURE

418 CLINTON PLACE
RIVER FOREST, ILLINOIS
60305

708.771.3900

CLIENT:

CONSULTING ENGINEER:

BUONA RESTAURANT - ORLAND PARK
NEW CONSTRUCTION

SOUTHMOOR COMMONS SUBDIVISION - LOT 4
ORLAND PARK, ILLINOIS

CLIENT: BUONA RESTAURANT

01.06.12
12.29.11
12.19.11

ISSUE FOR REVIEW
REV VILLAGE COMMENTS
ISSUE FOR REVIEW

ISSUE TYPE

ISSUE DATE: 10.30.11

PROJECT NUMBER: 2527.00

DRAWN BY: PW

CHECKED BY: JH

Copyright (c) by HAGUE ARCHITECTURE. All Rights Reserved.

SHEET TITLE:

ELEVATIONS
LANDSCAPING

SHEET NUMBER:

A-02

REV	DATE	DESCRIPTION
01.06.12		ISSUE FOR REVIEW
12.29.11		REV VILLAGE COMMENTS
12.19.11		ISSUE FOR REVIEW

ISSUE TYPE
ISSUE DATE: 10.30.11

PROJECT NUMBER: 2527.00
DRAWN BY: PW
CHECKED BY: JH

Copyright (c) by HAGUE ARCHITECTURE. All Rights Reserved.
SHEET TITLE:

**ELEVATIONS
LANDSCAPING**

SHEET NUMBER:
A-03

