

EXTERIOR MATERIALS:

- (BX1) HARVARD BRIK
COLOR: MONUMENTAL WHITE SMOOTH
- (BX2) HARVARD BRIK
COLOR: PROVIDENCE
- (BX3) HARVARD BRIK
COLOR: MESABA CALM
- (PX) EIFS, FINE SAND FINISH.
COLOR: DRYVIT CHINA WHITE
- (G1) ALUM. STOREFRONT, COLOR:
DARK BRONZE ANODIZED
- (G2) ALUM. STOREFRONT, COLOR:
CHARCOAL GRAY
- (F1) FABRIC AWNING,
COLOR: 'UNITY LEAF' FABRIC
- (F2) FABRIC AWNING,
COLOR: TBD
- (F3) FABRIC AWNING,
COLOR: TBD
- (CP1) COPING: PRE-FINISHED,
COLOR: DARK BRONZE



OKW ARCHITECTS
600 W. Jackson, Suite 250
Chicago, IL 60661

SCALE: 1/16" = 1' 0"
0' 4' 8' 16'







KEY DEVELOPMENT
PARTNERS, LLC

LAGRANGE SQUARE

45 ORLAND SQUARE DRIVE ORLAND PARK, IL

02/14/2020 Project #: 19083

A-1

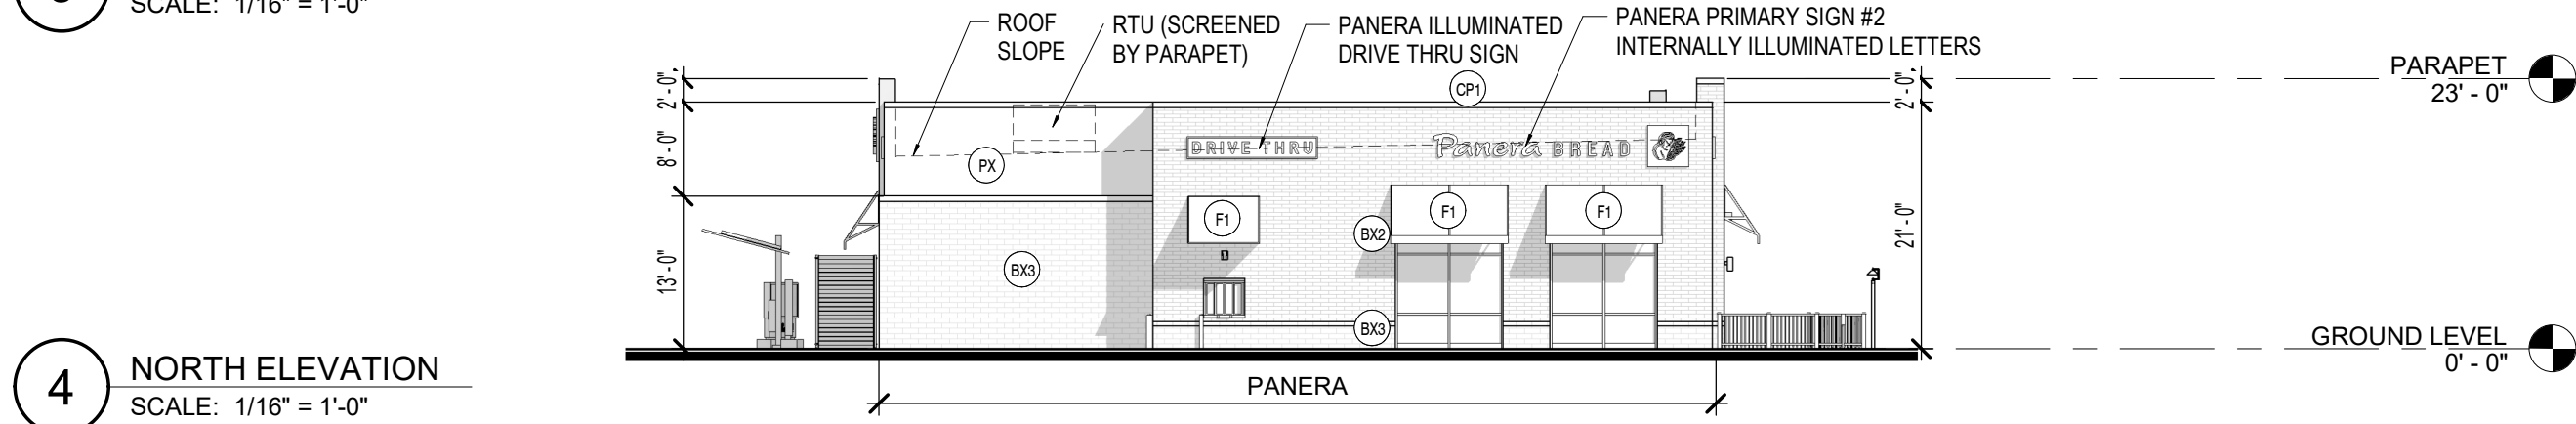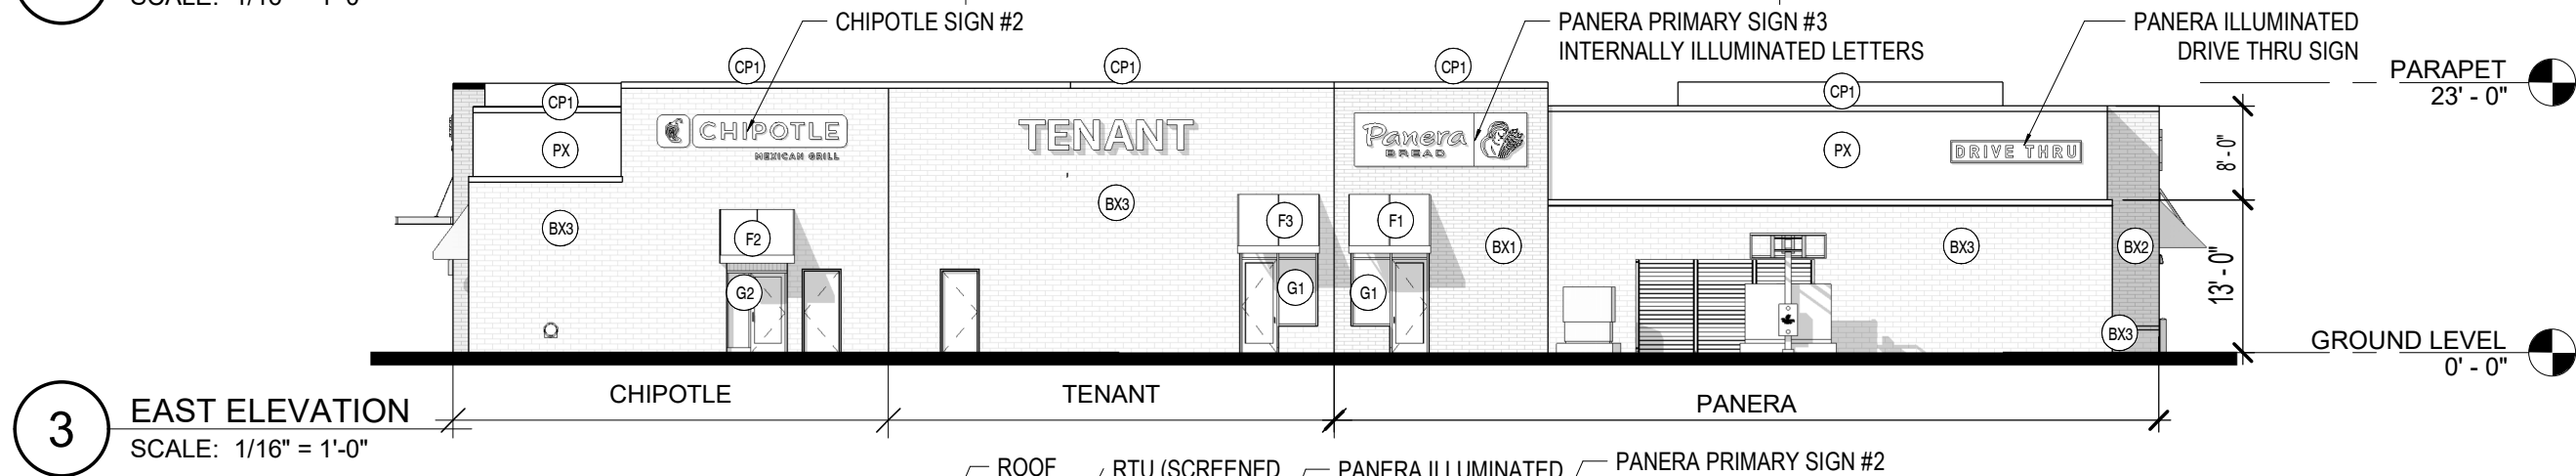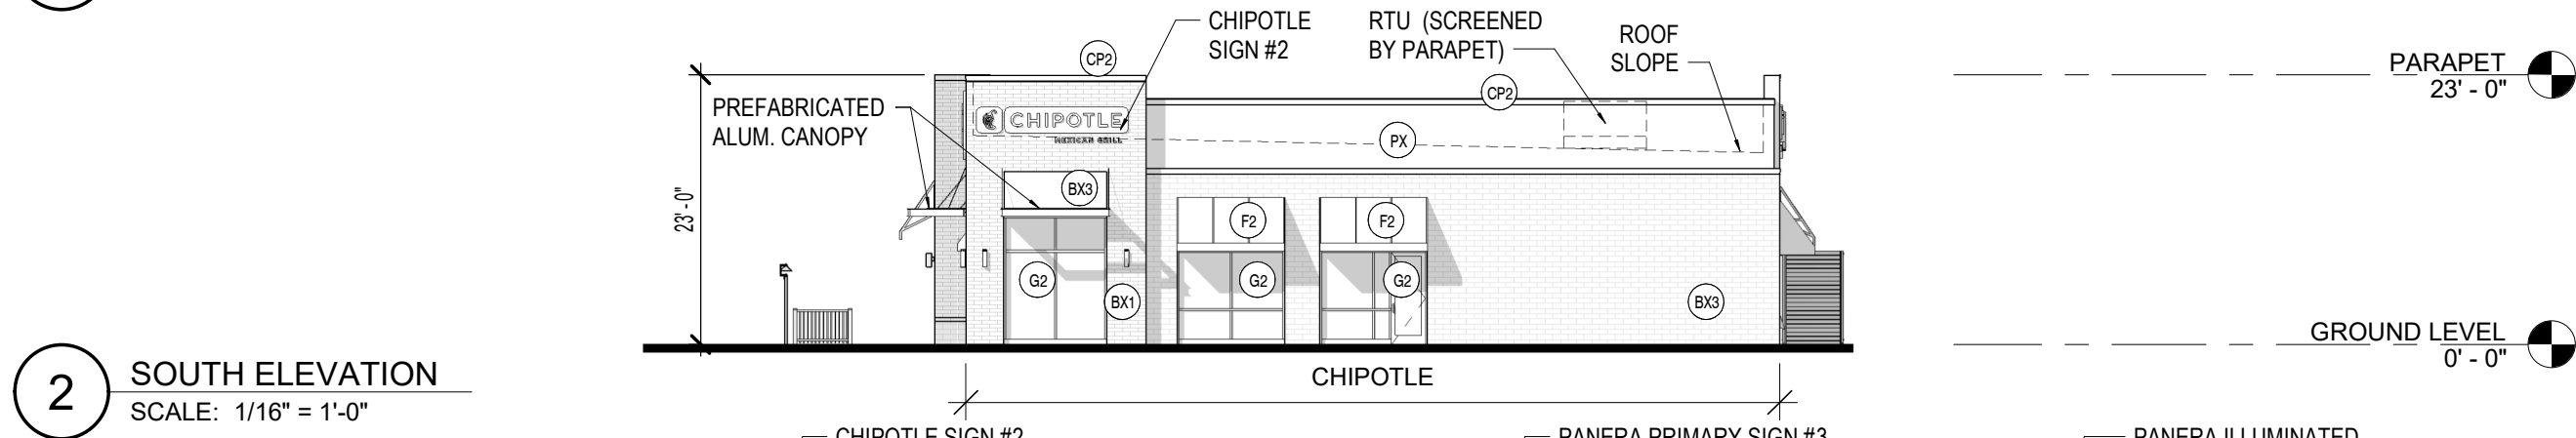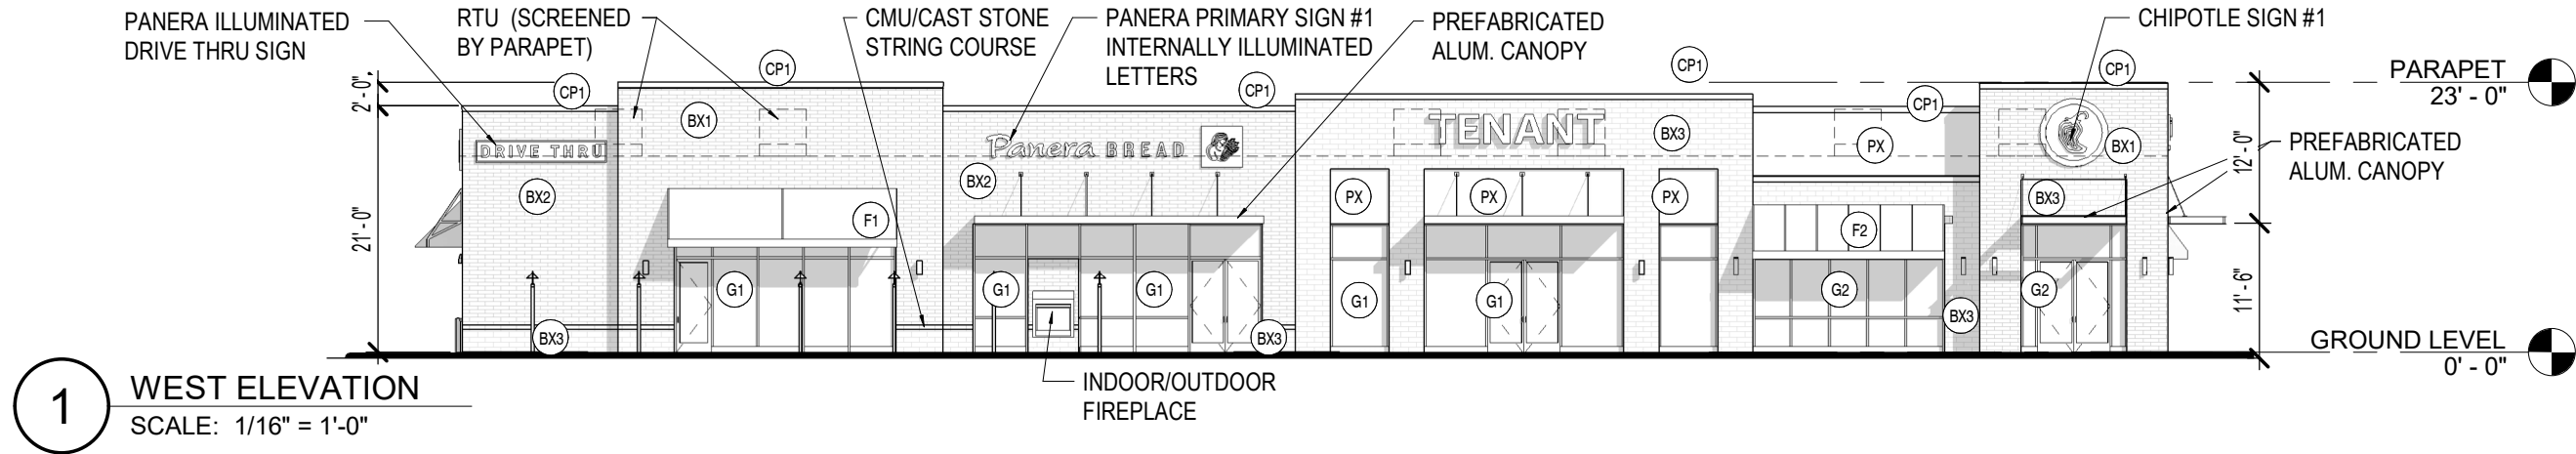

EXTERIOR MATERIALS:

- (BX1) HARVARD BRIK
COLOR: MONUMENTAL WHITE SMOOTH
- (BX2) HARVARD BRIK
COLOR: PROVIDENCE
- (BX3) HARVARD BRIK
COLOR: MESABA CALM
- (PX) EIFS, FINE SAND FINISH.
COLOR: DRYVIT CHINA WHITE
- (G1) ALUM. STOREFRONT, COLOR:
DARK BRONZE ANODIZED
- (G2) ALUM. STOREFRONT, COLOR:
CHARCOAL GRAY
- (F1) FABRIC AWNING,
COLOR: 'UNITY LEAF' FABRIC
- (F2) FABRIC AWNING,
COLOR: TBD
- (F3) FABRIC AWNING,
COLOR: TBD
- (CP1) COPING: PRE-FINISHED,
COLOR: DARK BRONZE



OKW ARCHITECTS
600 W. Jackson, Suite 250
Chicago, IL 60661

SCALE: 1/16" = 1' 0"
0' 4' 8' 16'




KEY DEVELOPMENT
PARTNERS, LLC

LAGRANGE SQUARE

45 ORLAND SQUARE DRIVE ORLAND PARK, IL

02/14/2020 Project #: 19083


A-1A

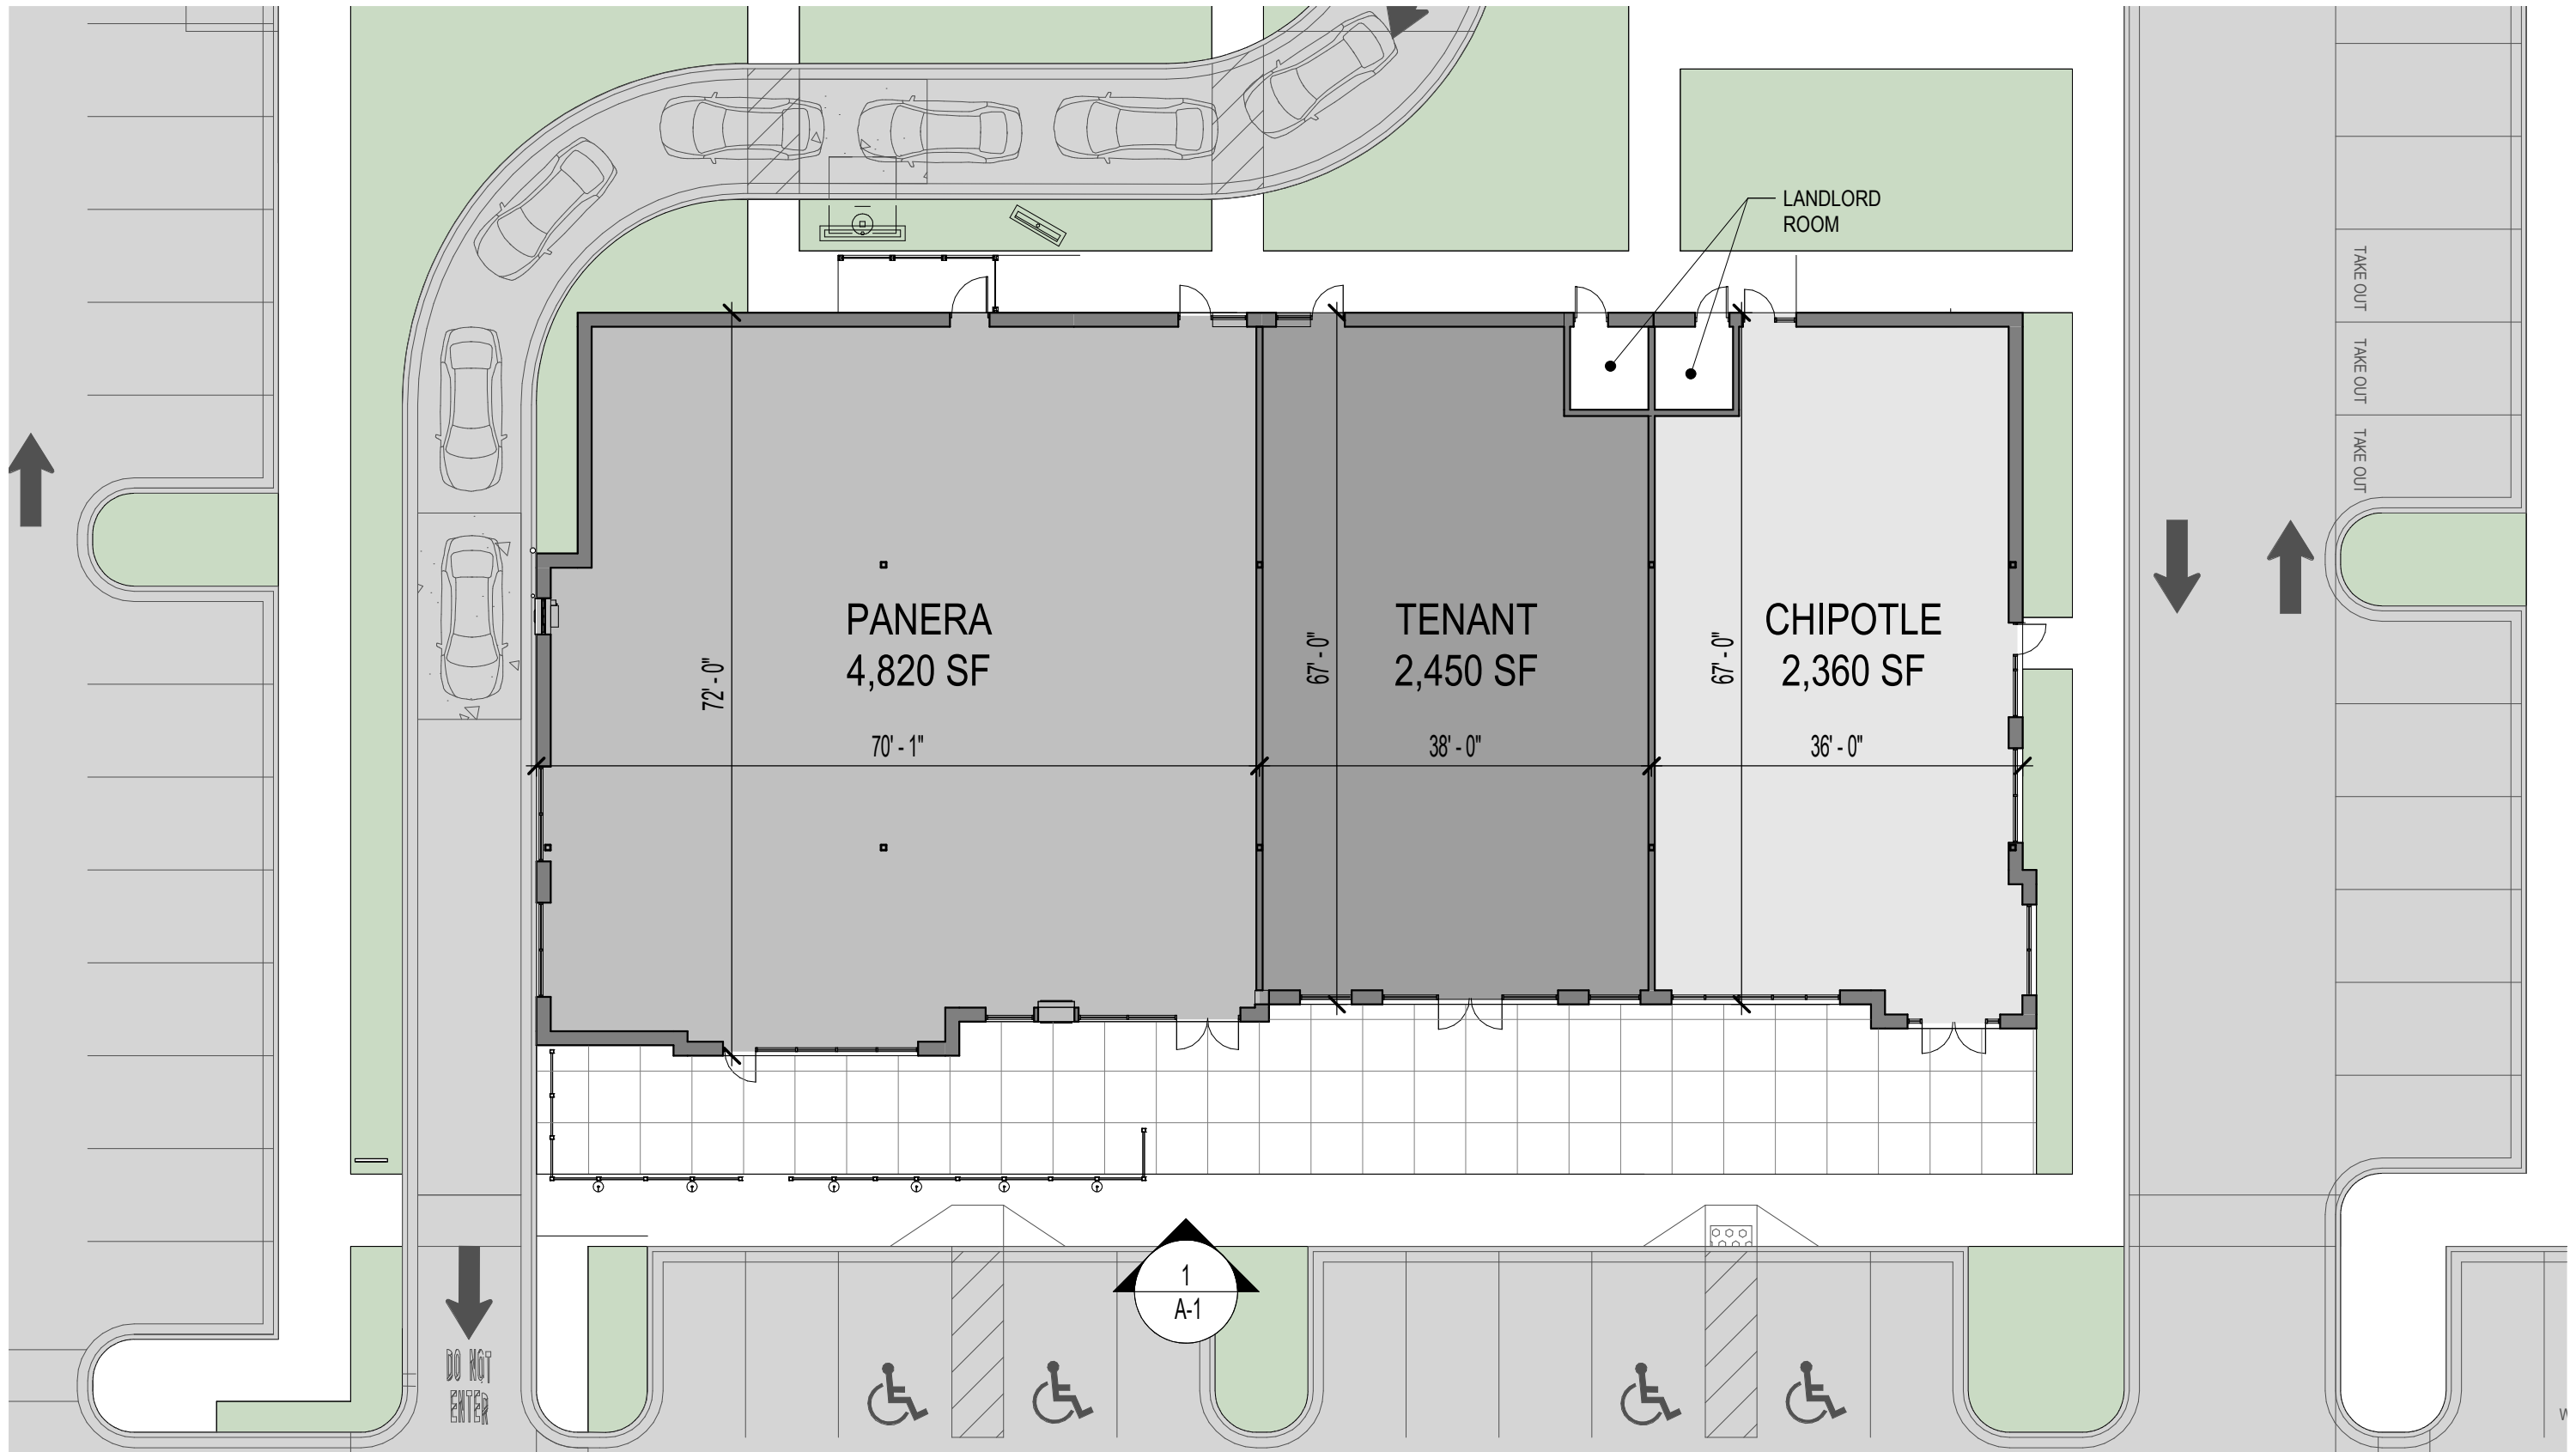

1 GROUND FLOOR PLAN SCALE: 1/16" = 1'-0"



OKW ARCHITECTS
600 W. Jackson, Suite 250
Chicago, IL 60661

 

PROJECT

SCALE: 1/16" = 1' 0"

0' 4' 8' 16'




KEY DEVELOPMENT
PARTNERS, LLC

LAGRANGE SQUARE


45 ORLAND SQUARE DRIVE ORLAND PARK, IL

02/14/2020 Project #: 19083


A-2

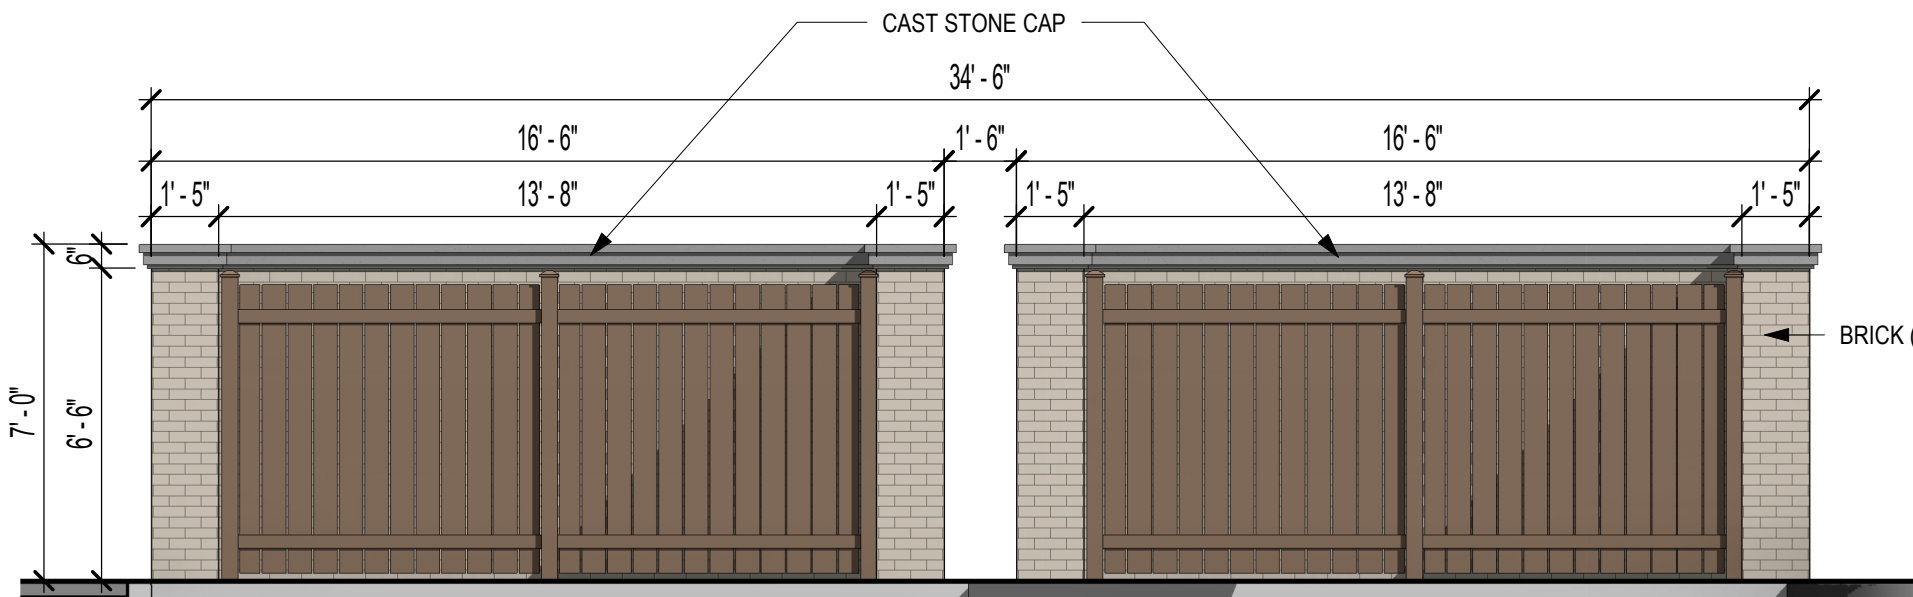


1 TRASH ENCLOSURE - EAST ELEVATION
SCALE: 1/4" = 1'-0"

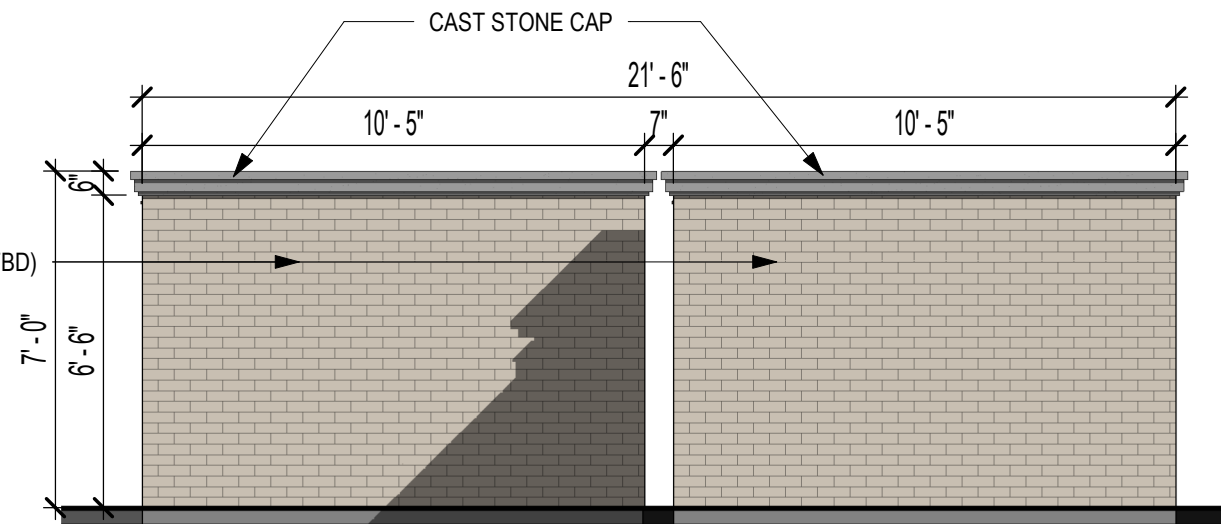

3 TRASH ENCLOSURE - NORTH ELEVATION
SCALE: 1/4" = 1'-0"

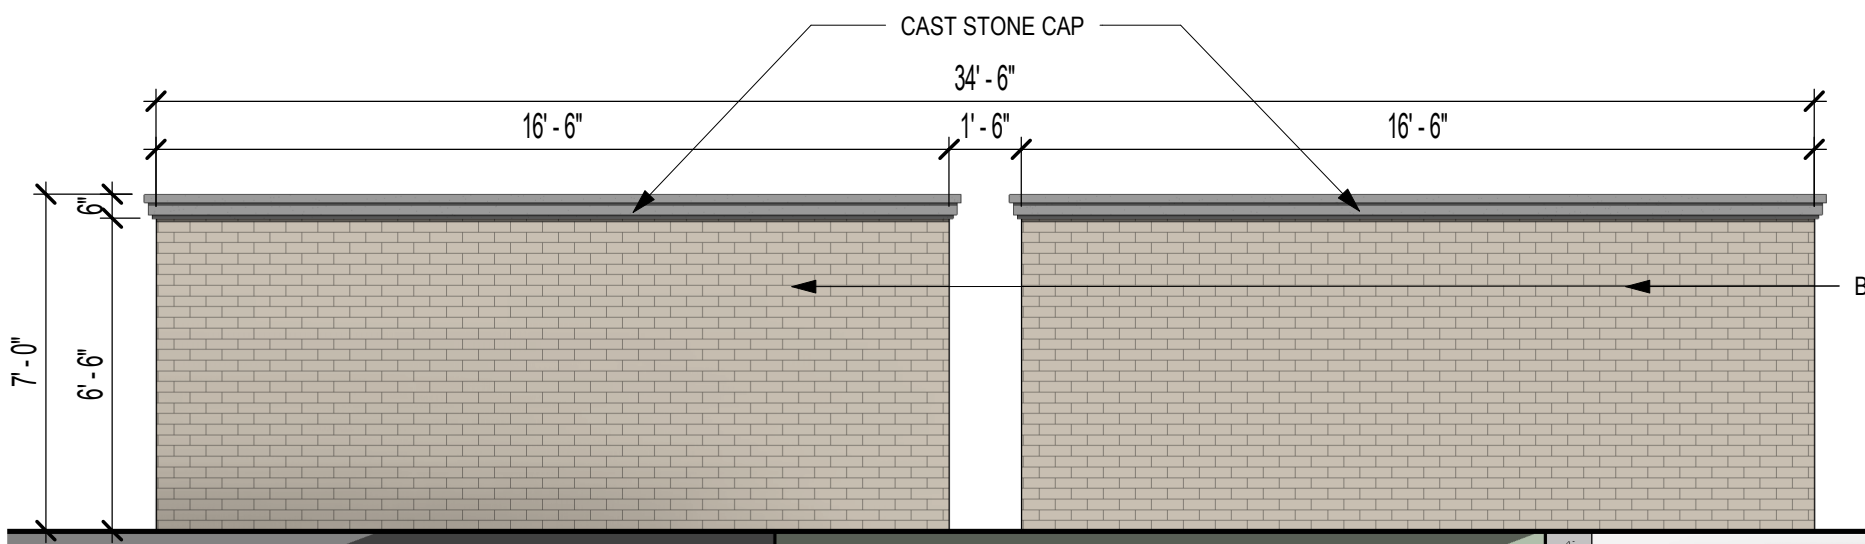

2 TRASH ENCLOSURE - WEST ELEVATION
SCALE: 1/4" = 1'-0"

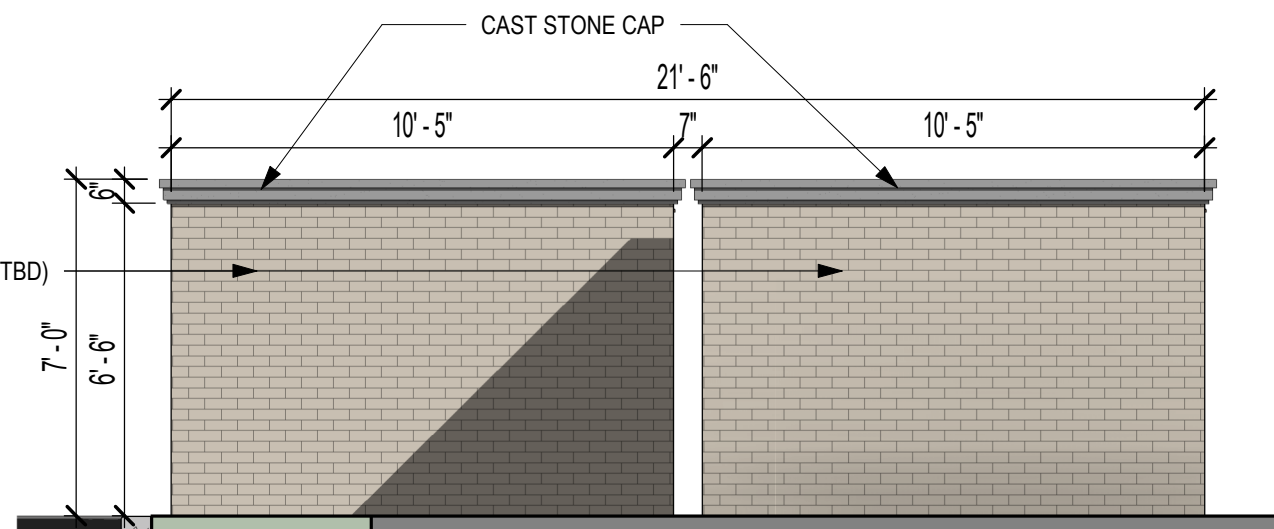

4 TRASH ENCLOSURE - SOUTH ELEVATION
SCALE: 1/4" = 1'-0"