


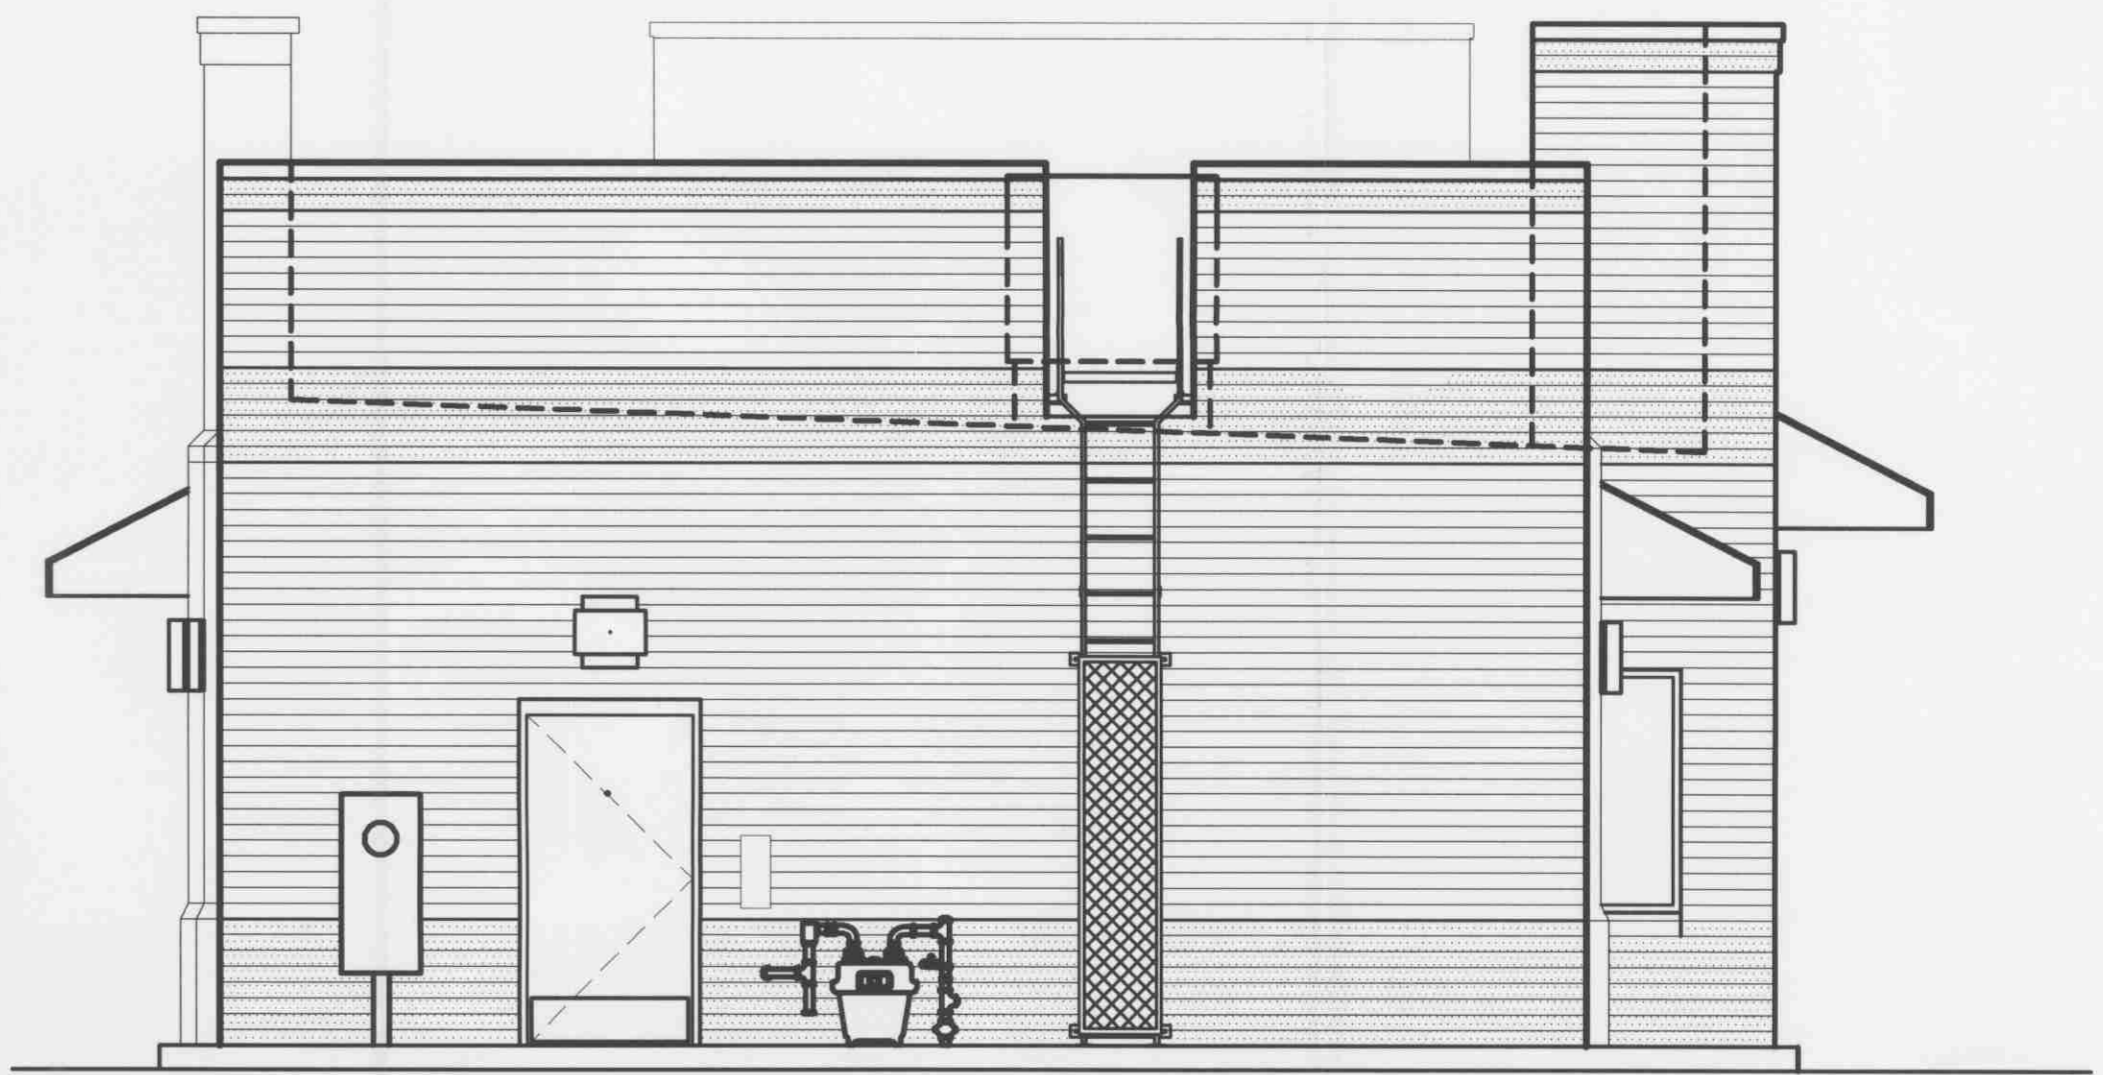


1 NORTH ELEVATION
A4 1/4" = 1'-0"

1" INSULATED CLEAR GLASS THERMAL BREAK ALUMINUM STOREFRONT



4 SOUTH ELEVATION
A2 SCALE: 1/4" = 1'-0"

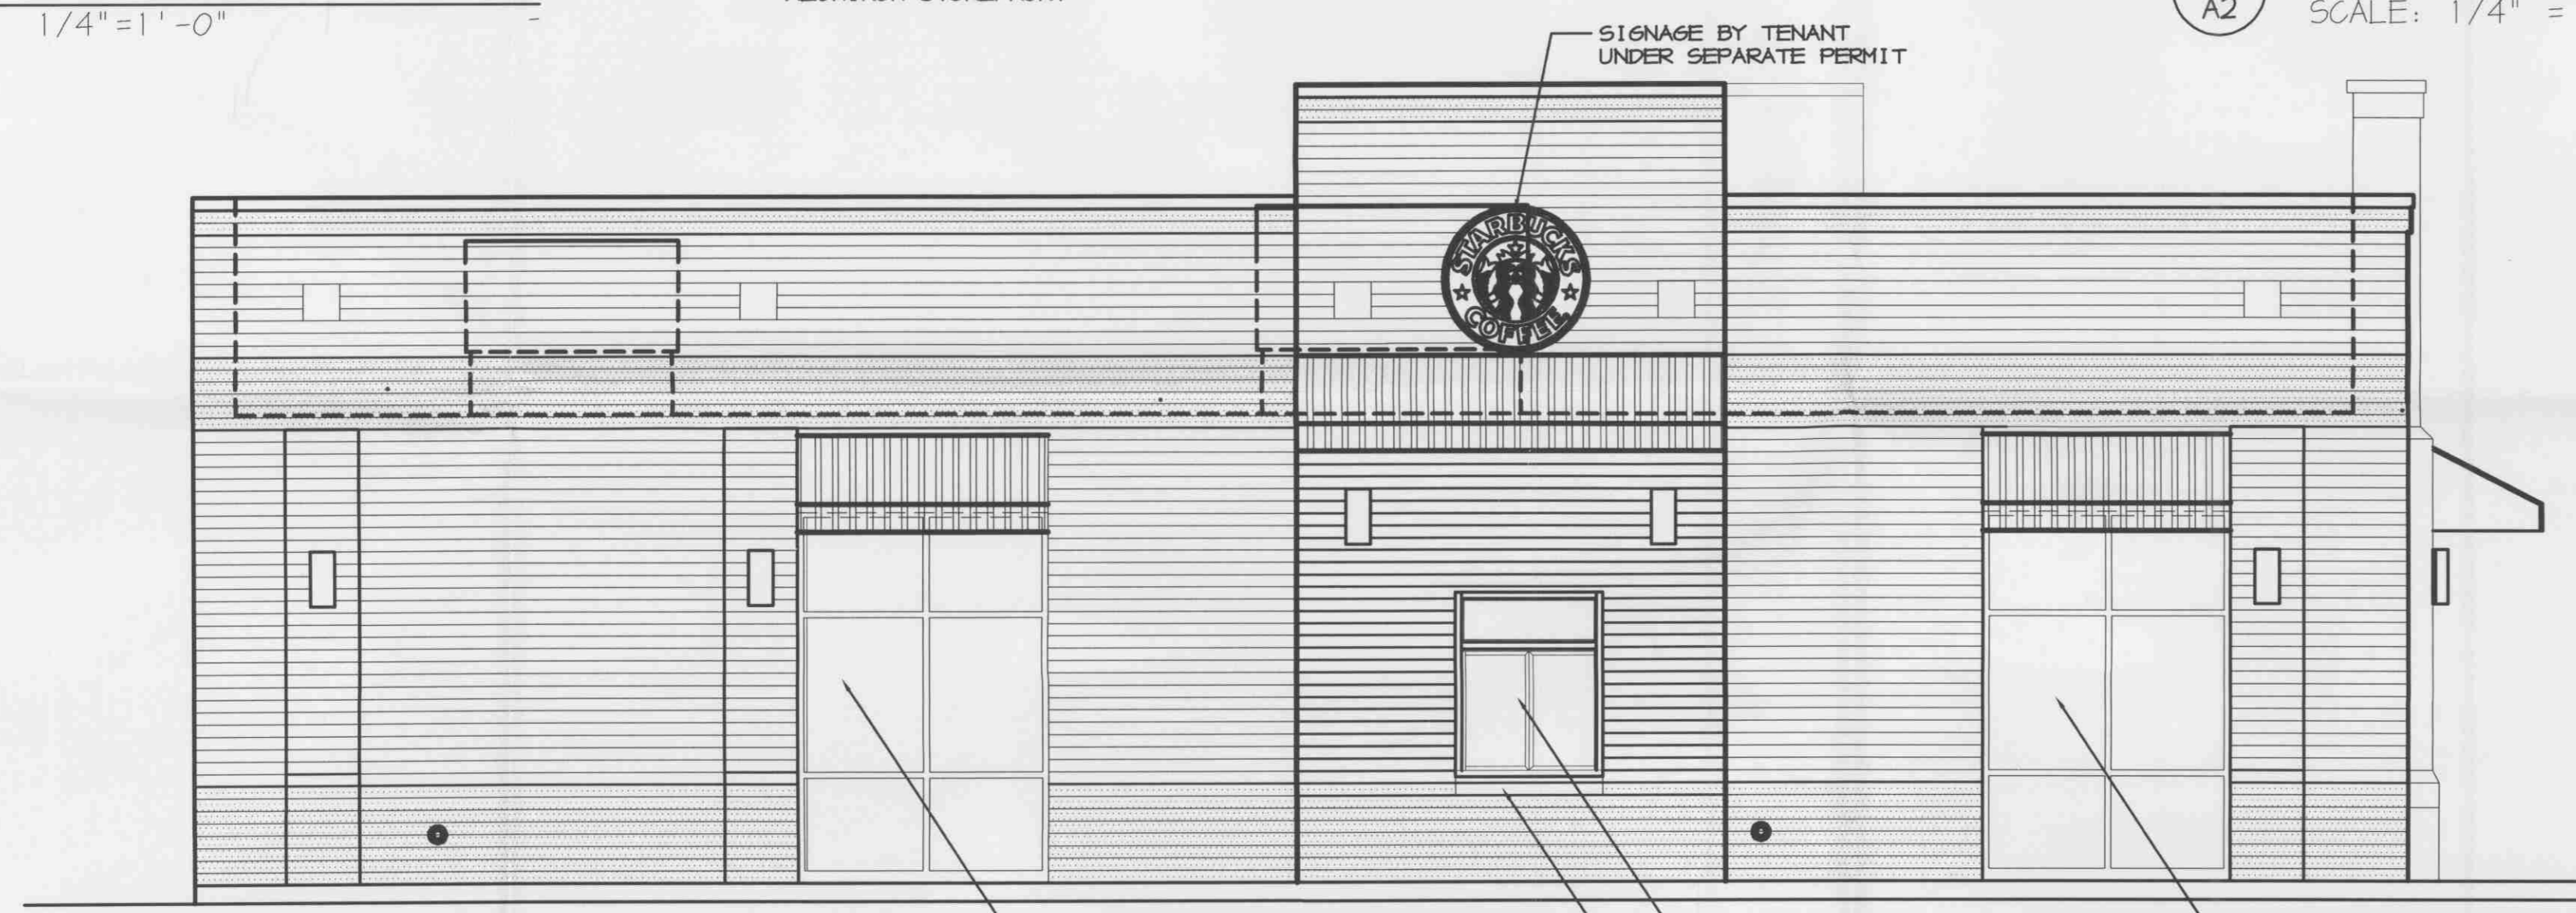

3 EAST ELEVATION
A4 1/4" = 1'-0"

1" INSULATED SPANDREL GLASS THERMAL BREAK ALUMINUM STOREFRONT

DRIVE-THRU WINDOW

1" INSULATED CLEAR GLASS THERMAL BREAK ALUMINUM STOREFRONT

BRICK SILL

- METAL COPINGS
- ACCENT BRICK
- BRICK VENEER
- ACCENT BRICK
- STANDING METAL SEAM ANNING
- LIGHT FIXTURE
- 1" INSULATED SPANDREL GLASS THERMAL BREAK ALUMINUM STOREFRONT
- BRICK VENEER
- BRICK SILL
- ACCENT BRICK

2 WEST ELEVATION
A4 1/4" = 1'-0"

1" INSULATED CLEAR GLASS THERMAL BREAK ALUMINUM STOREFRONT

- ACCENT BRICK T/PARAPET ELEV. +21'-8"
- CAST STONE T/PARAPET ELEV. +10'-8"

- BRICK SILL
- BRICK VENEER
- LIGHT FIXTURE

- BRICK SILL
- ACCENT BRICK

T/CONC. SLAB ELEV. +0'-0"

REV	DATE	DESCRIPTION

SCALE: 1/4" = 1'-0"	DATE: OCT 29, 2007	DRAWN BY: 6LB	APPROVED: FTM	DESIGN VI
---------------------	--------------------	---------------	---------------	-----------

STARBUCKS COFFEE
159th AND WOLF
ORLAND PARK, IL

INFINITY DZINES, INC
44 Western Avenue (R131) Suite A 60110
Carpentersville, Illinois Office Fax
847-783-6722 847-783-6755



SHEET NO.
A2