




EAST ELEVATION (REAR)

1/4"=1'-0"



NORTH ELEVATION (LEFT)

1/8"=1'-0"

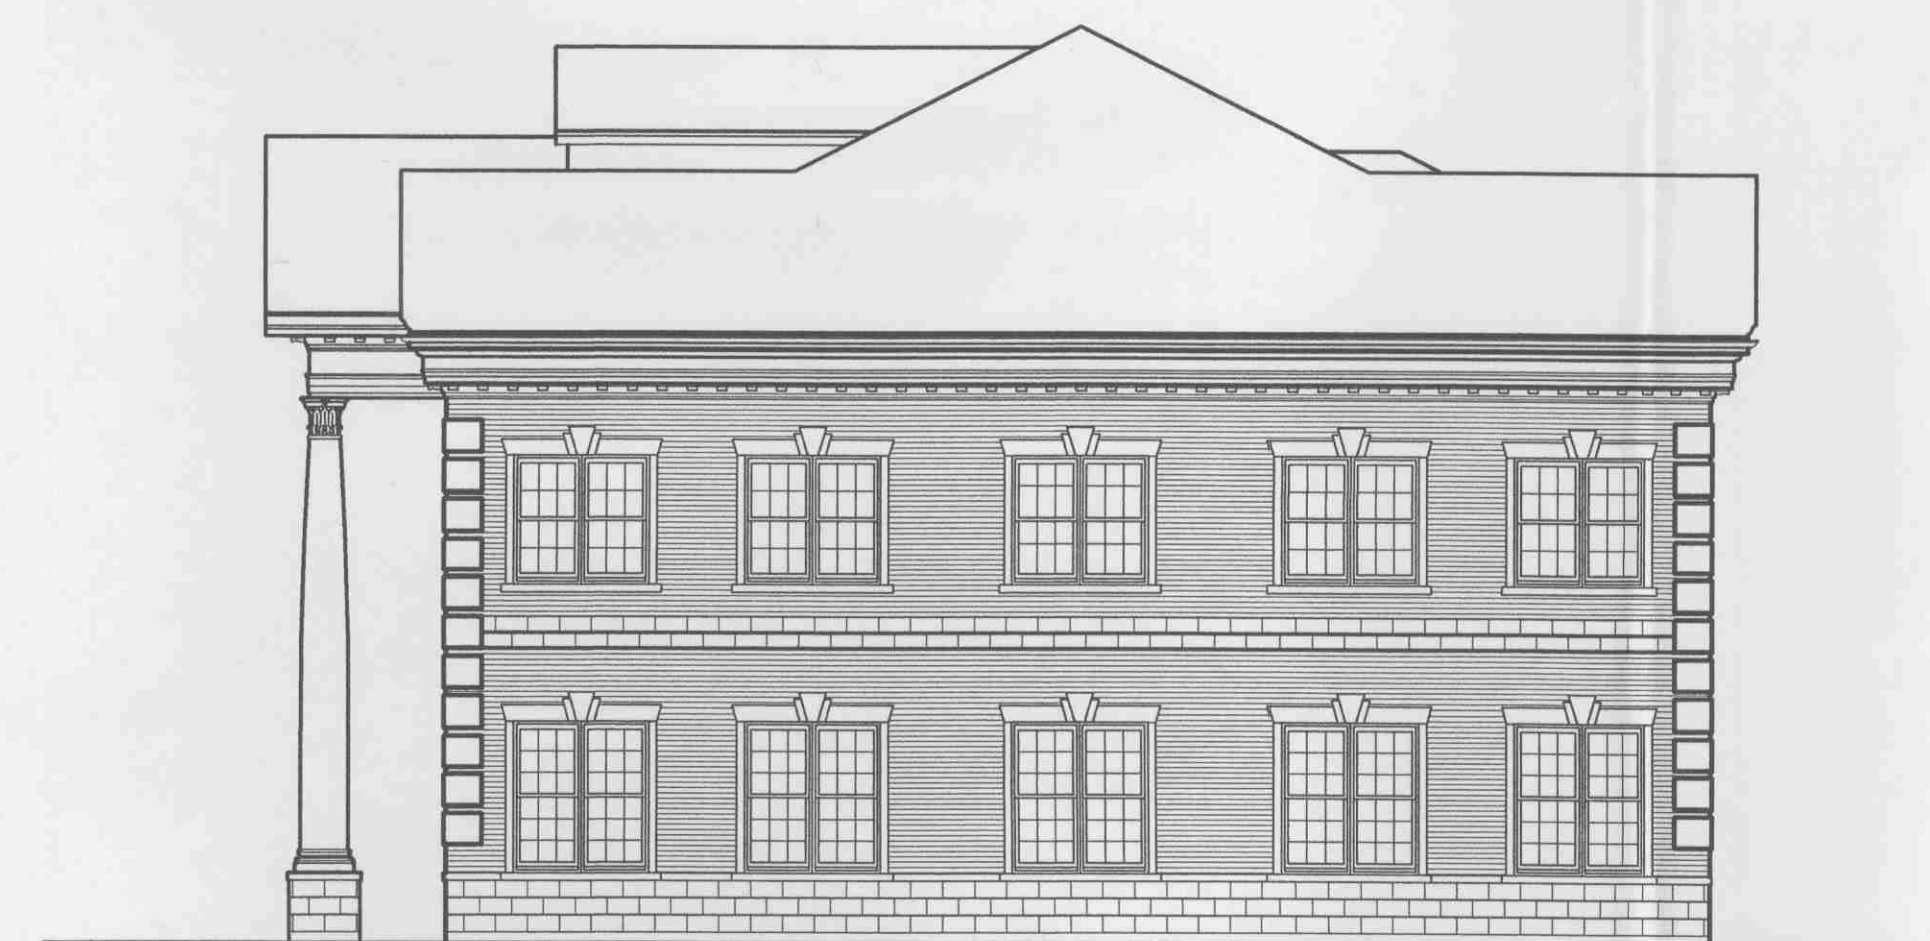

SOUTH ELEVATION (RIGHT)

1/8"=1'-0"

APP'D: WK.O.

DRAWN: PB

DATE: 05.30.07

PROJ NO: 23278

PREV NO: ()

SHEET NUMBER

OF