



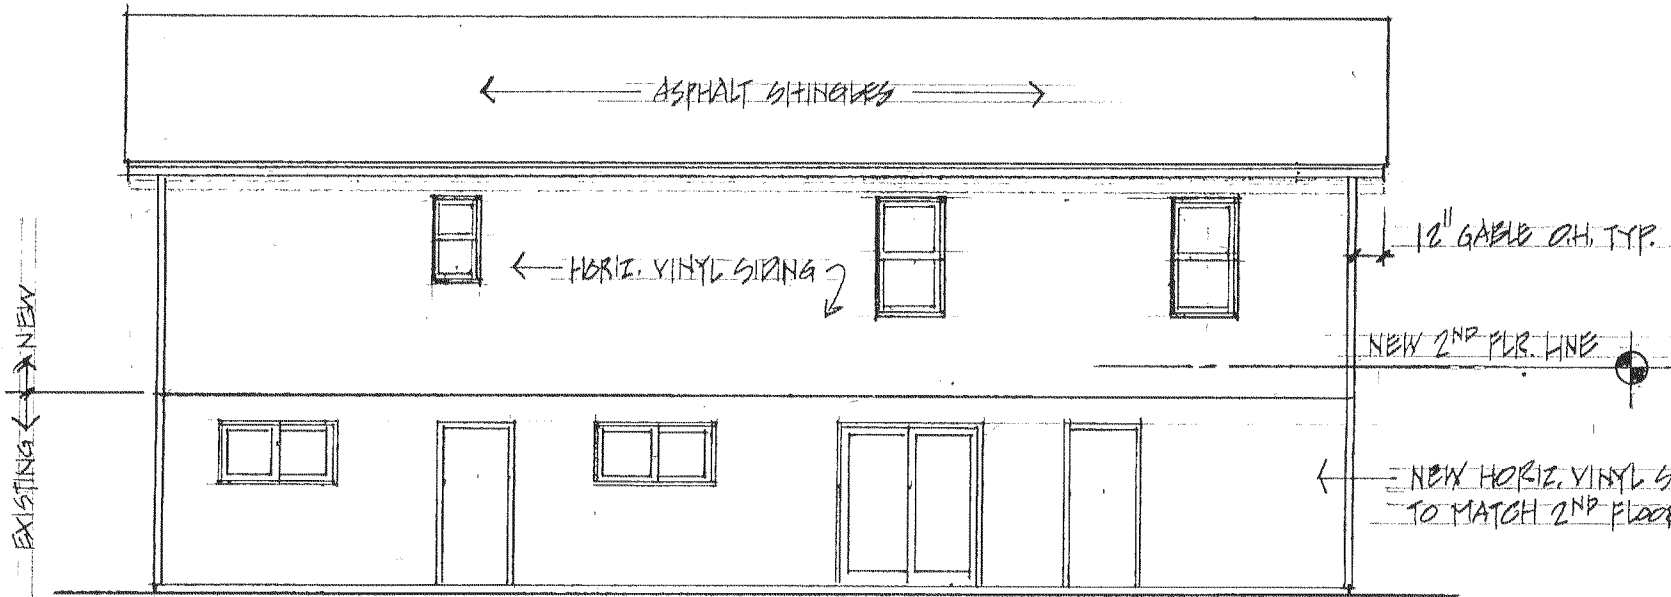


REAR ELEVATION

1/8" = 1'-0"

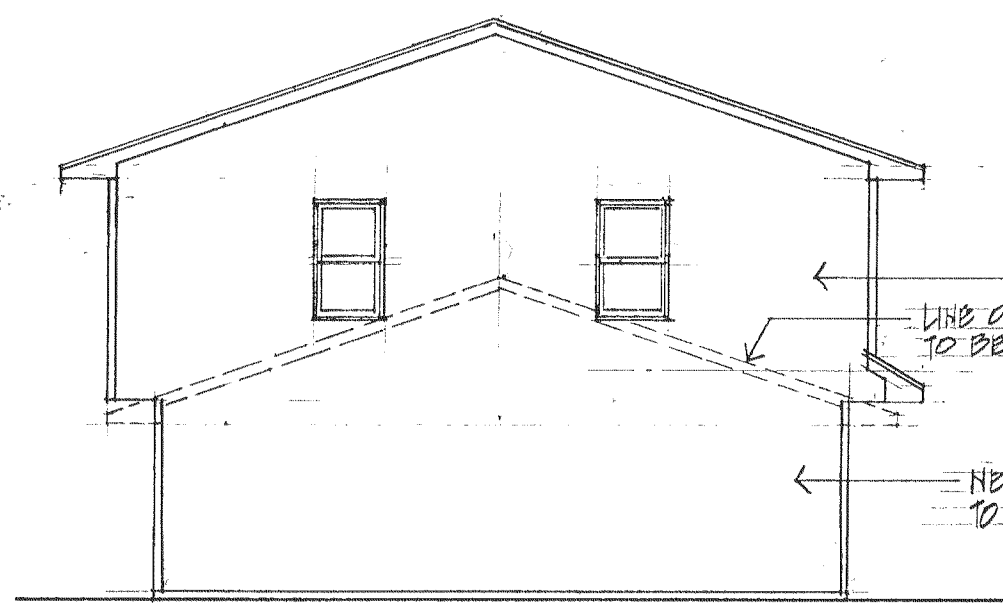


LEFT SIDE ELEVATION

1/8" = 1'-0"

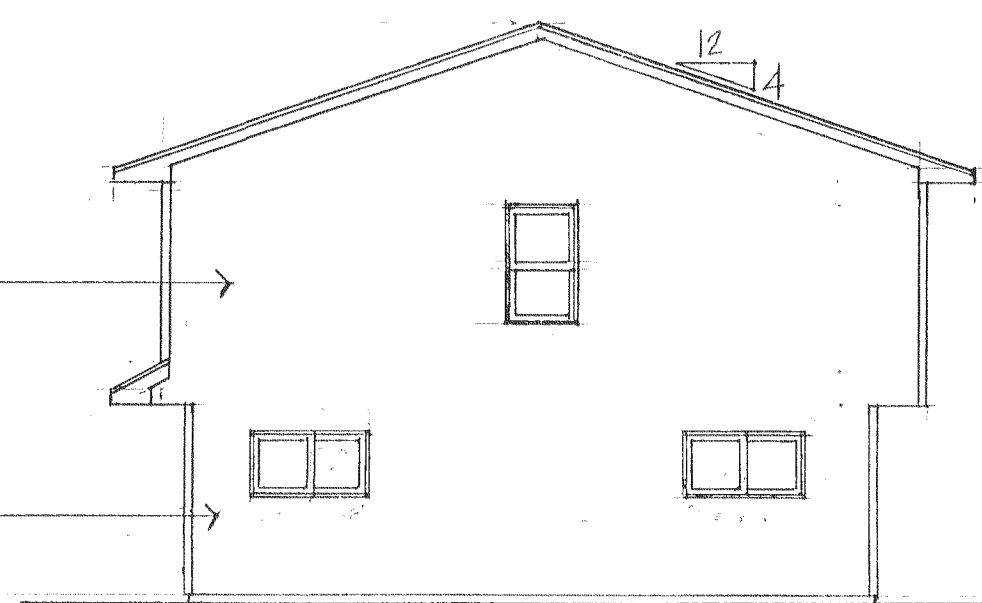

RIGHT SIDE ELEVATION

1/8" = 1'-0"

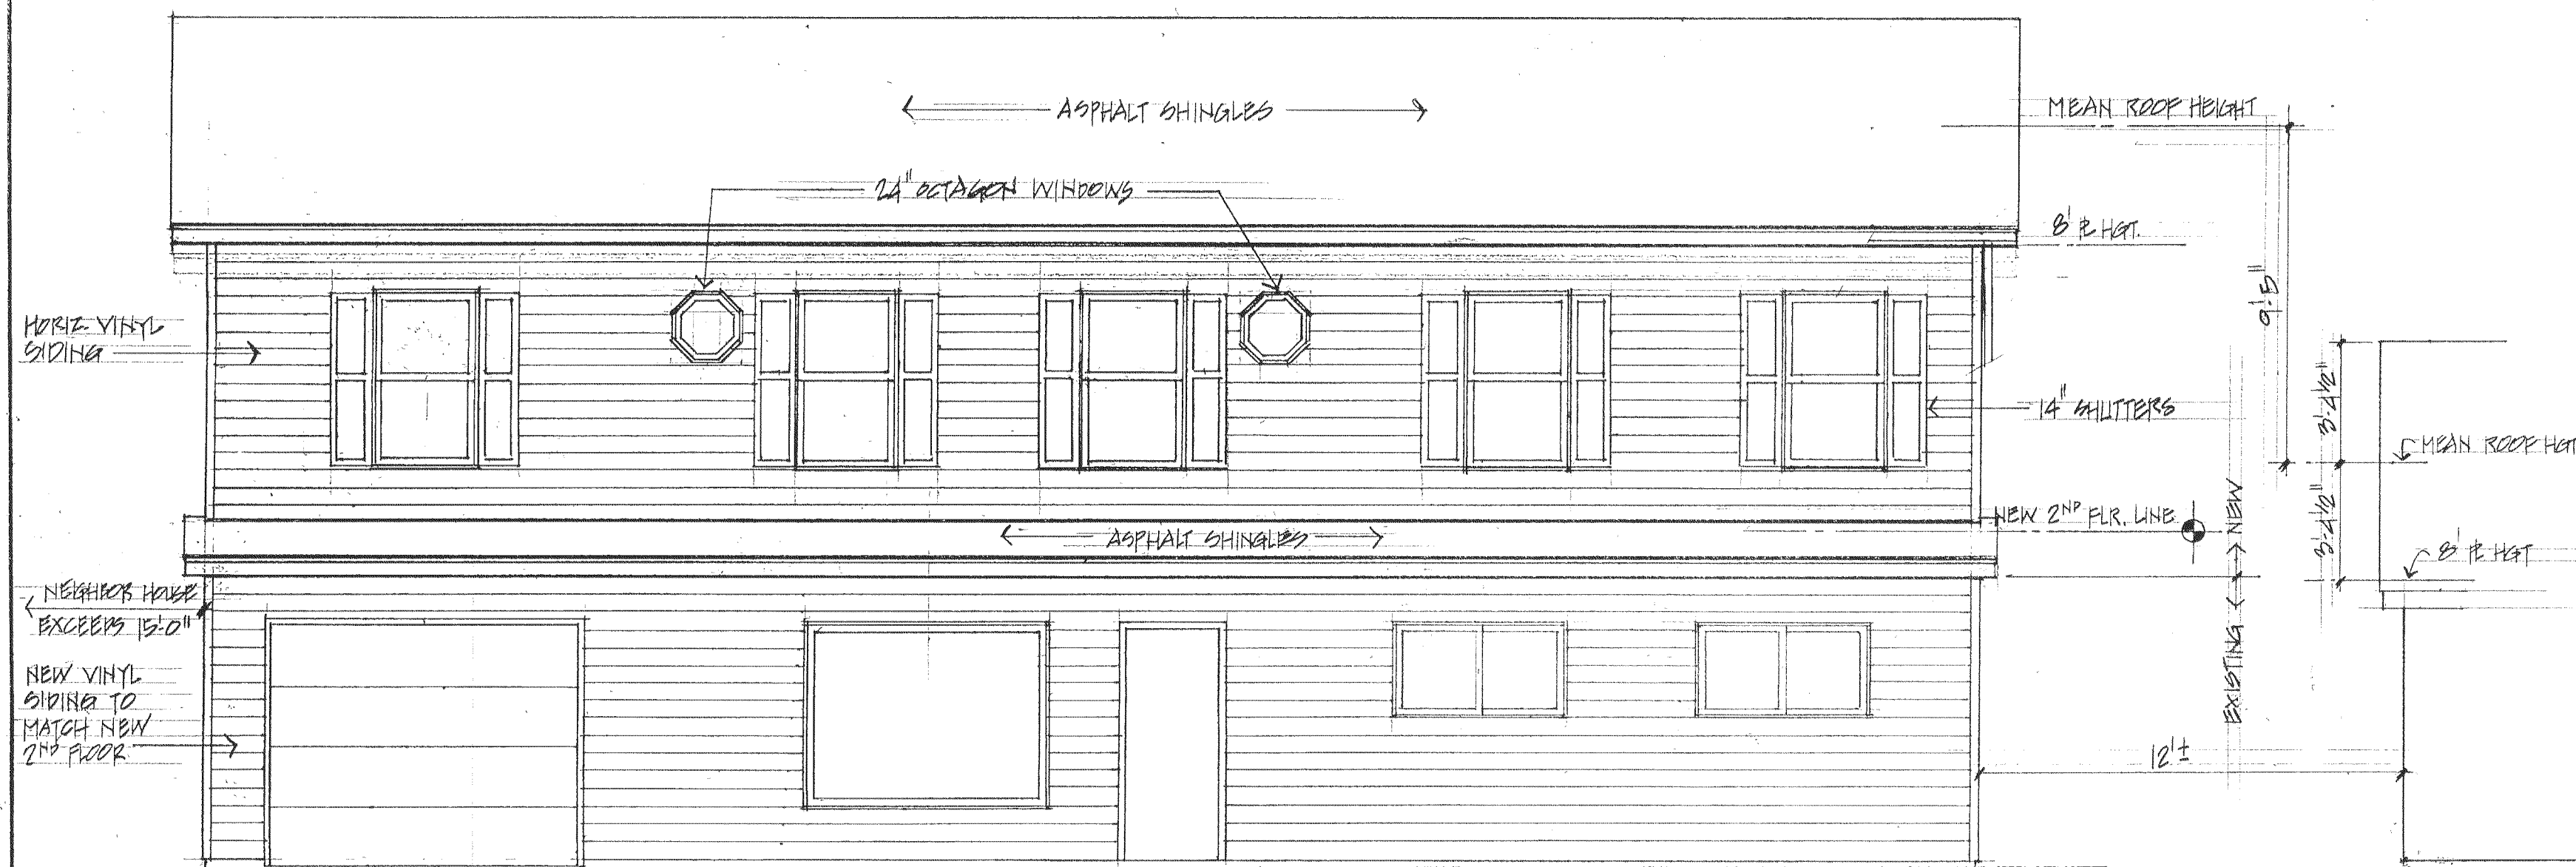

FRONT ELEVATION

1/4" = 1'-0"

SECOND FLOOR ADDITION
SCHROERS RESIDENCE

SQUARE FOOTAGE

ADD NEW 1430 EXISTING

JOB NO
21109

DRAWN
RO

DATE

SHEET

OF

I HEREBY CERTIFY THAT I AM
AN ARCHITECT REGISTERED IN
ILLINOIS AND TO THE BEST OF
MY KNOWLEDGE THESE PLANS
COMPLY WITH THE LOCAL BUILDING
CODE.

RUSSELL N. ODROWSKI
Registered Architect
204 E. 8th Street
Lockport, Illinois 60441
815-838-9800

