



ORLAND FIRE PROTECTION DISTRICT
9788 West 151st Street
Orland Park, IL 60462

ORLAND FIRE PROTECTION DISTRICT
NEW TRAINING FACILITY
10730 163rd Place
Orland Park, IL 60467

McDonough Associates Inc.
130 East Randolph Street, Suite 1000
Chicago, Illinois 60601

REVISION LOG

REV.	DATE	DESCRIPTION
09/22/08	ISSUED FOR BID	
11/19/08	PER PRELIMINARY PLAN REVIEW	
12/05/08	PER FINAL PLAN REVIEW	

SHEET

ARCHITECTURAL
EXTERIOR ELEVATIONS

FLOOR
GROUND

SCALE: AS NOTED


DATE: 09/22/08

DRAWN BY
FTH

CHECKED BY
FTH


SHEET NUMBER

A-6

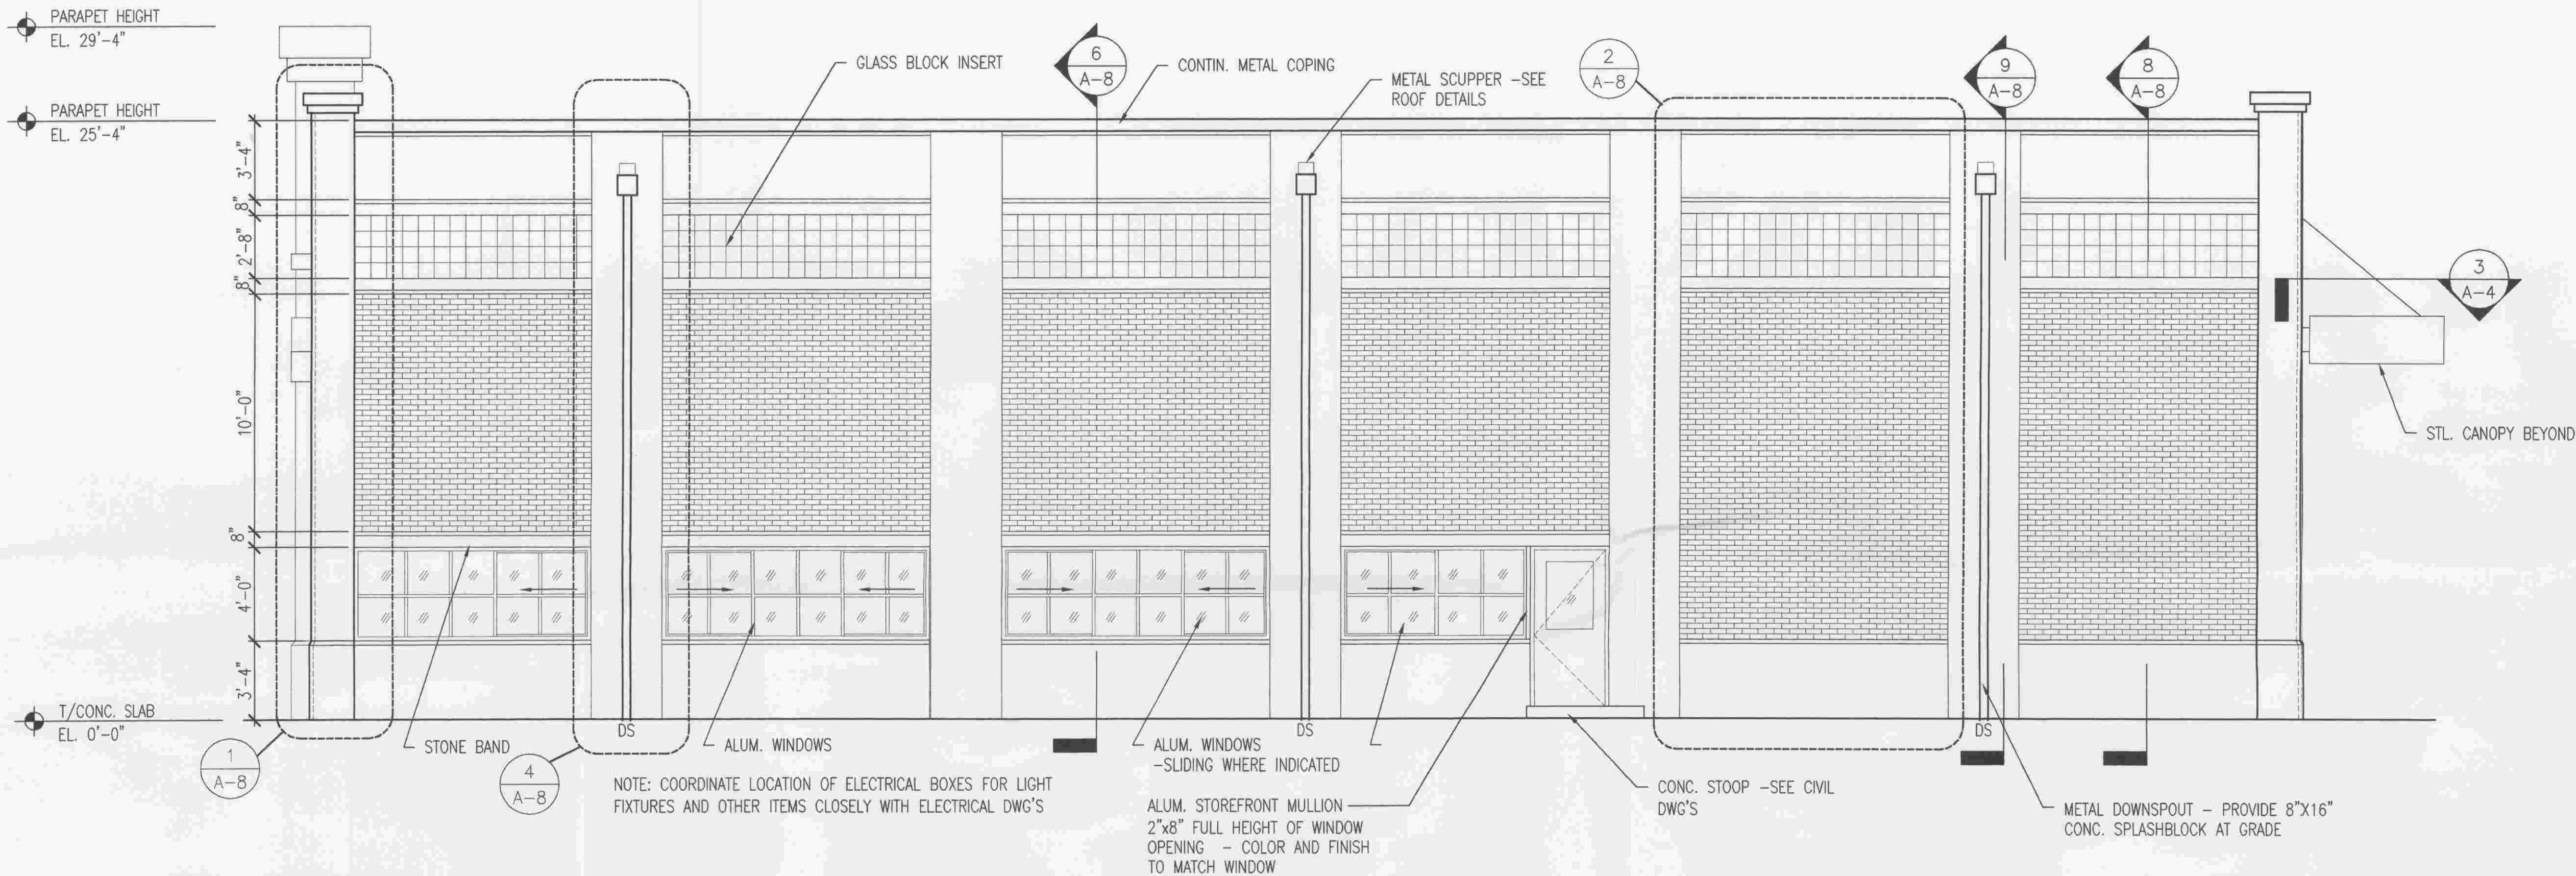


1 EAST ELEVATION

SCALE: 1/4"=1'-0"

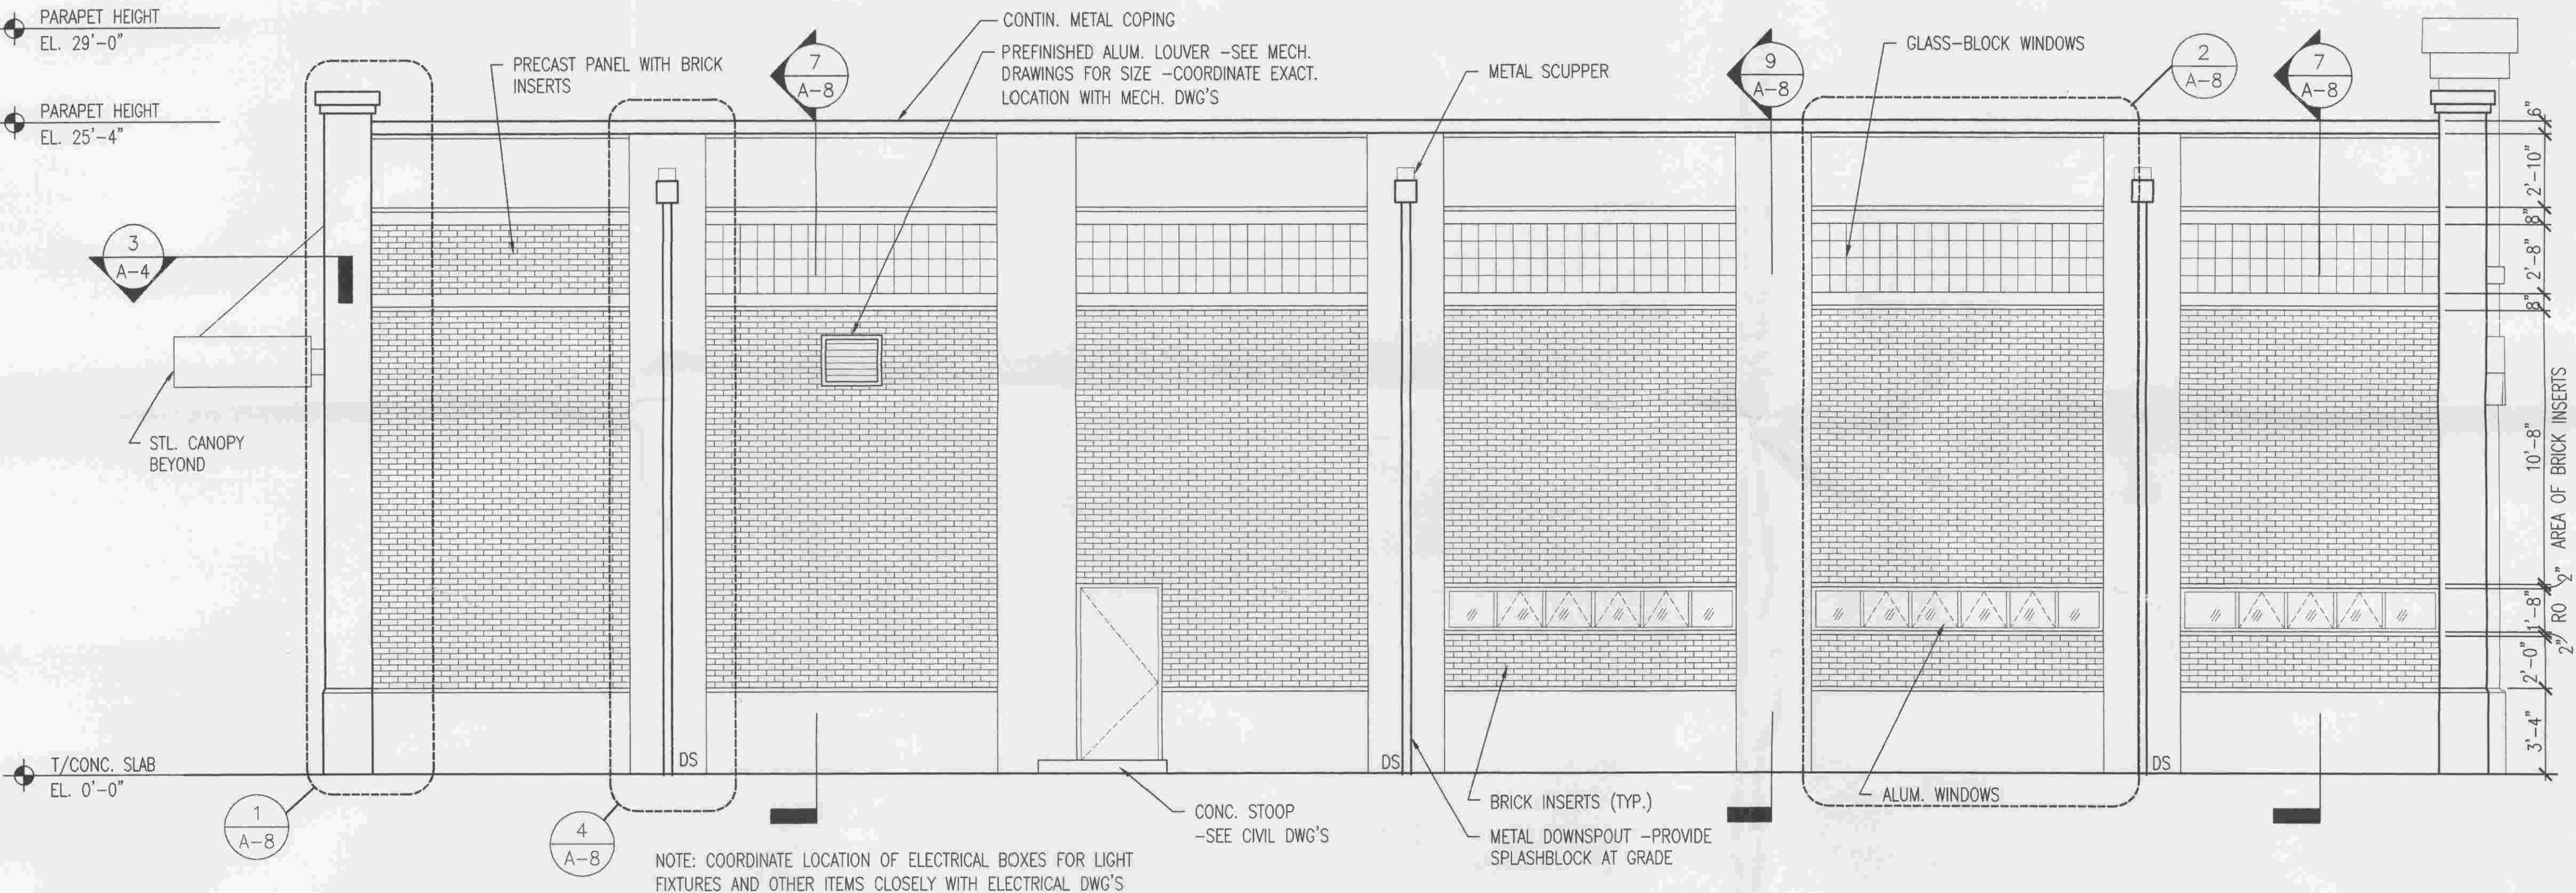


2 WEST ELEVATION

SCALE: 1/4"=1'-0"

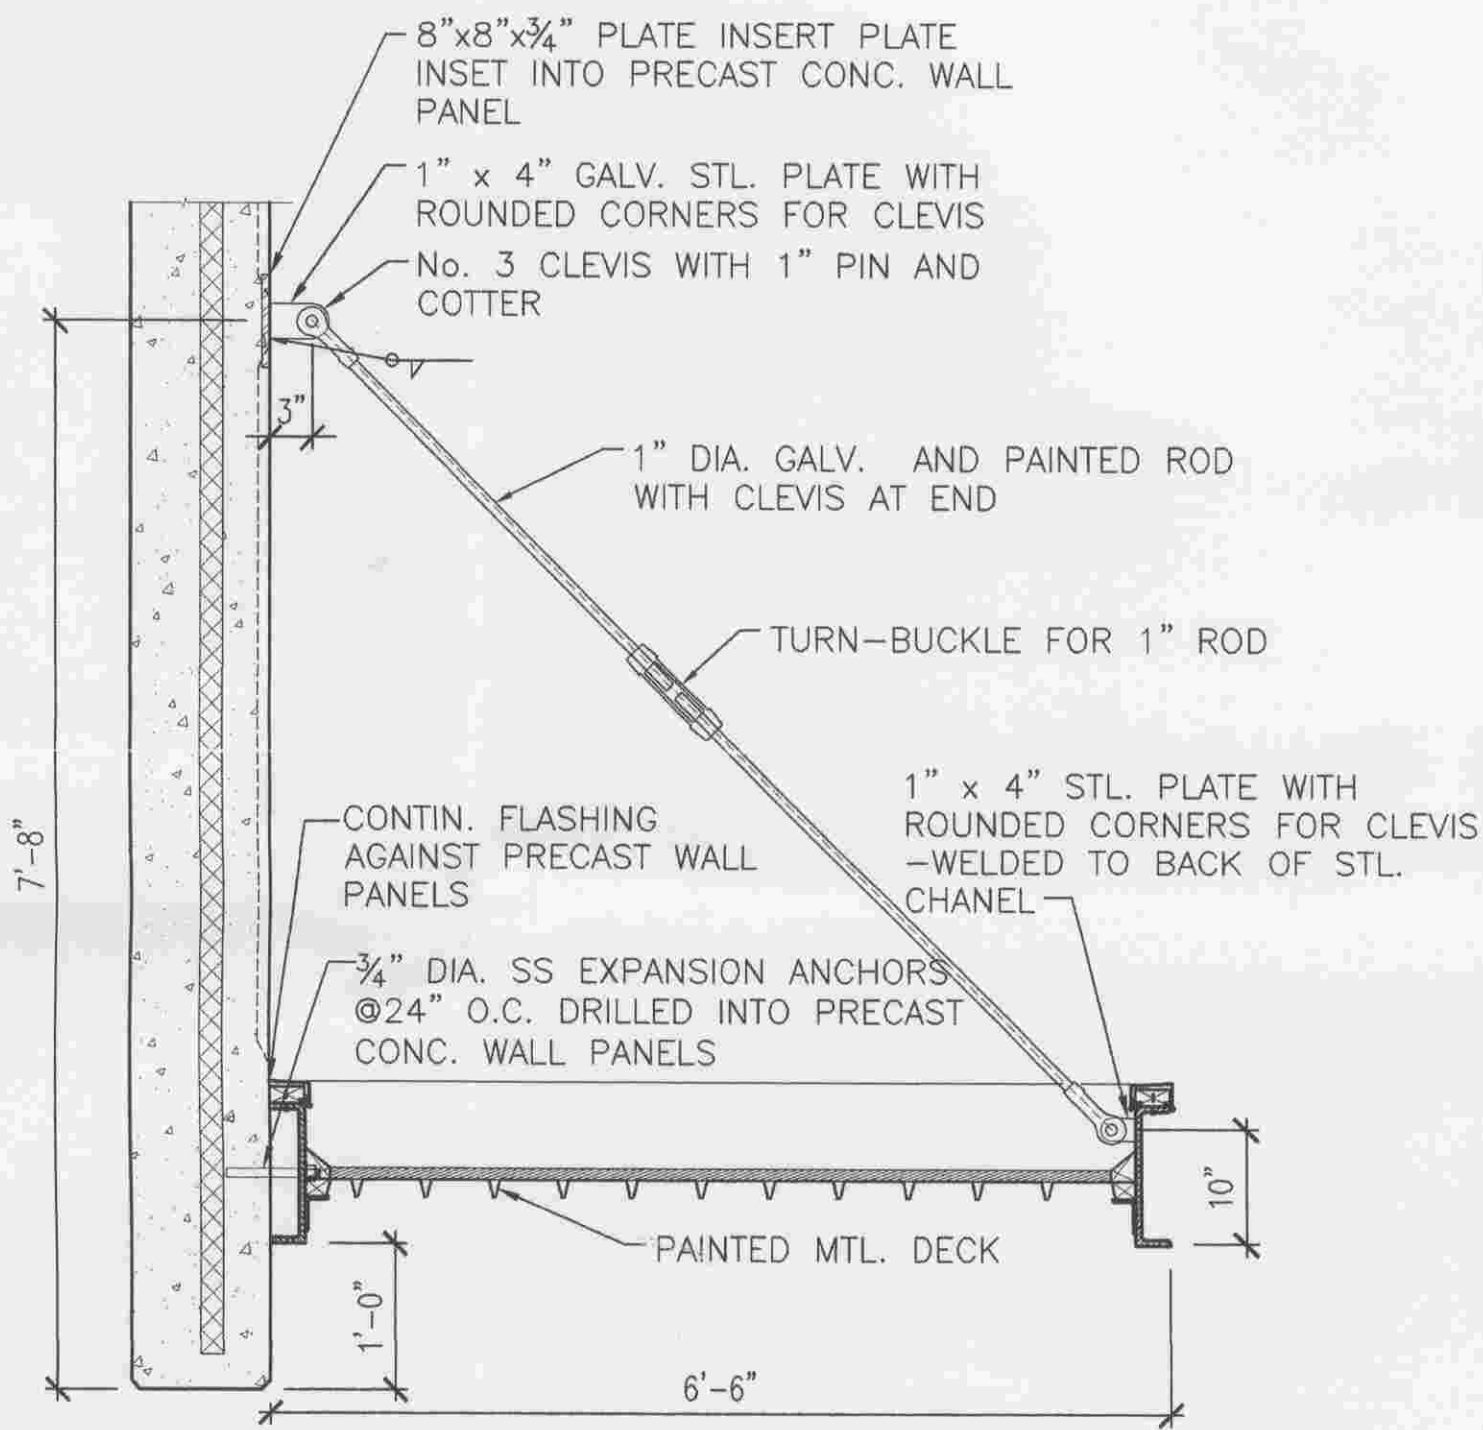


7 SECTION THROUGH CANOPY

SCALE: 3/4"=1'-0"

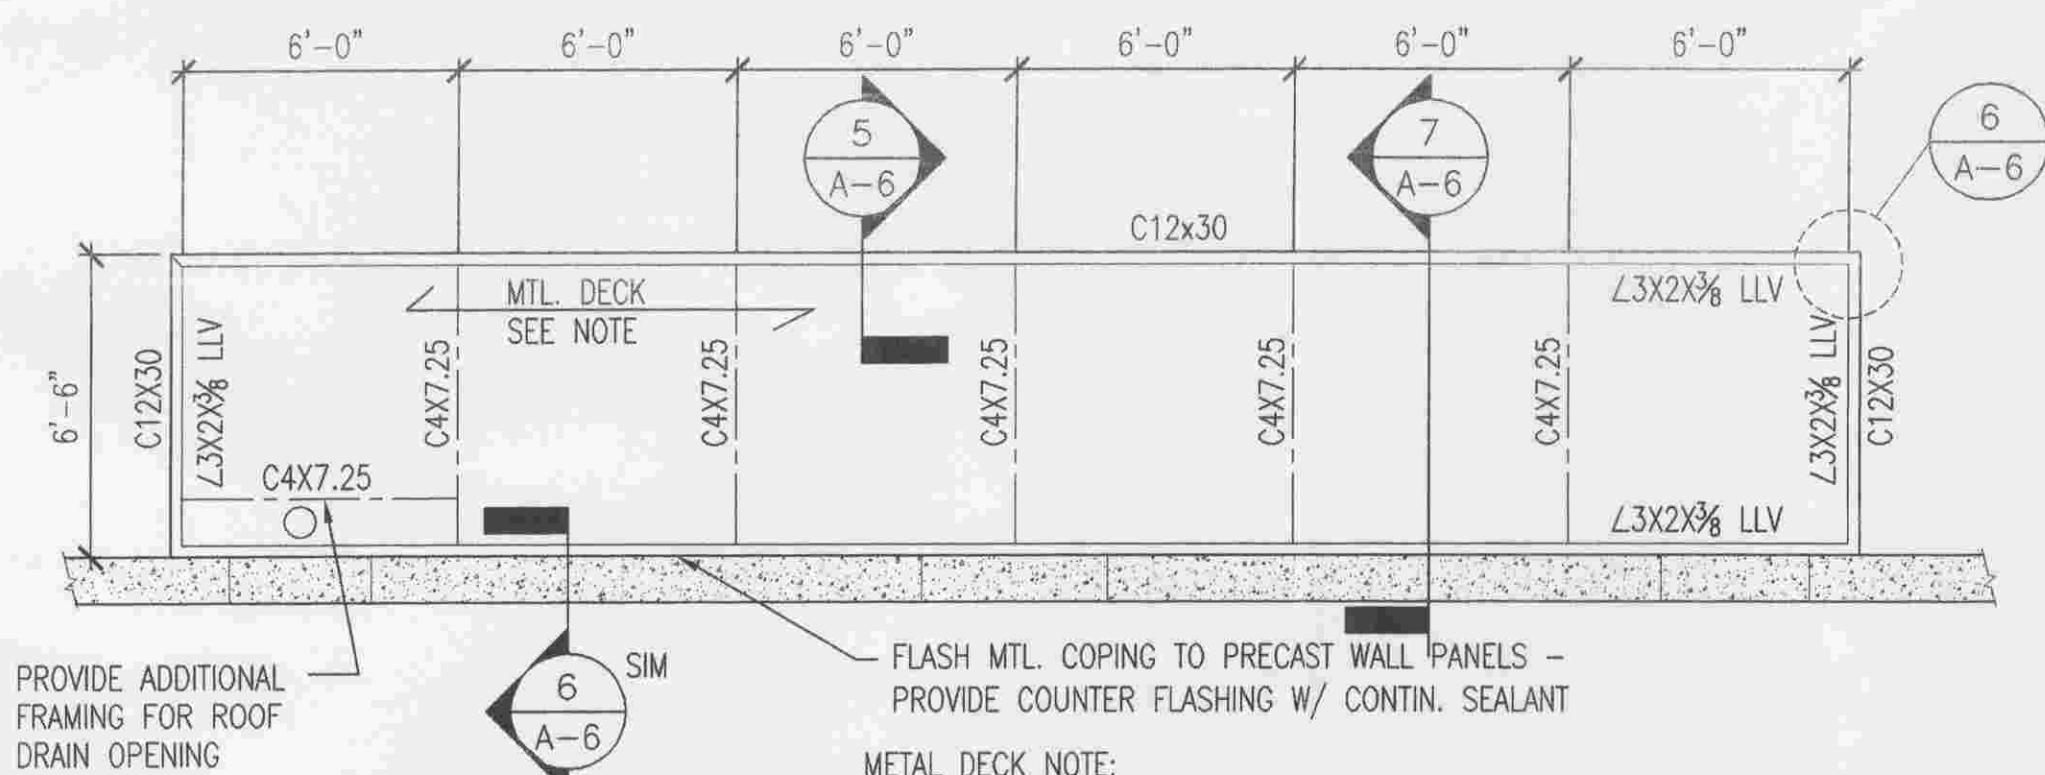


3 CANOPY FRAMING PLAN

SCALE: 1/4"=1'-0"

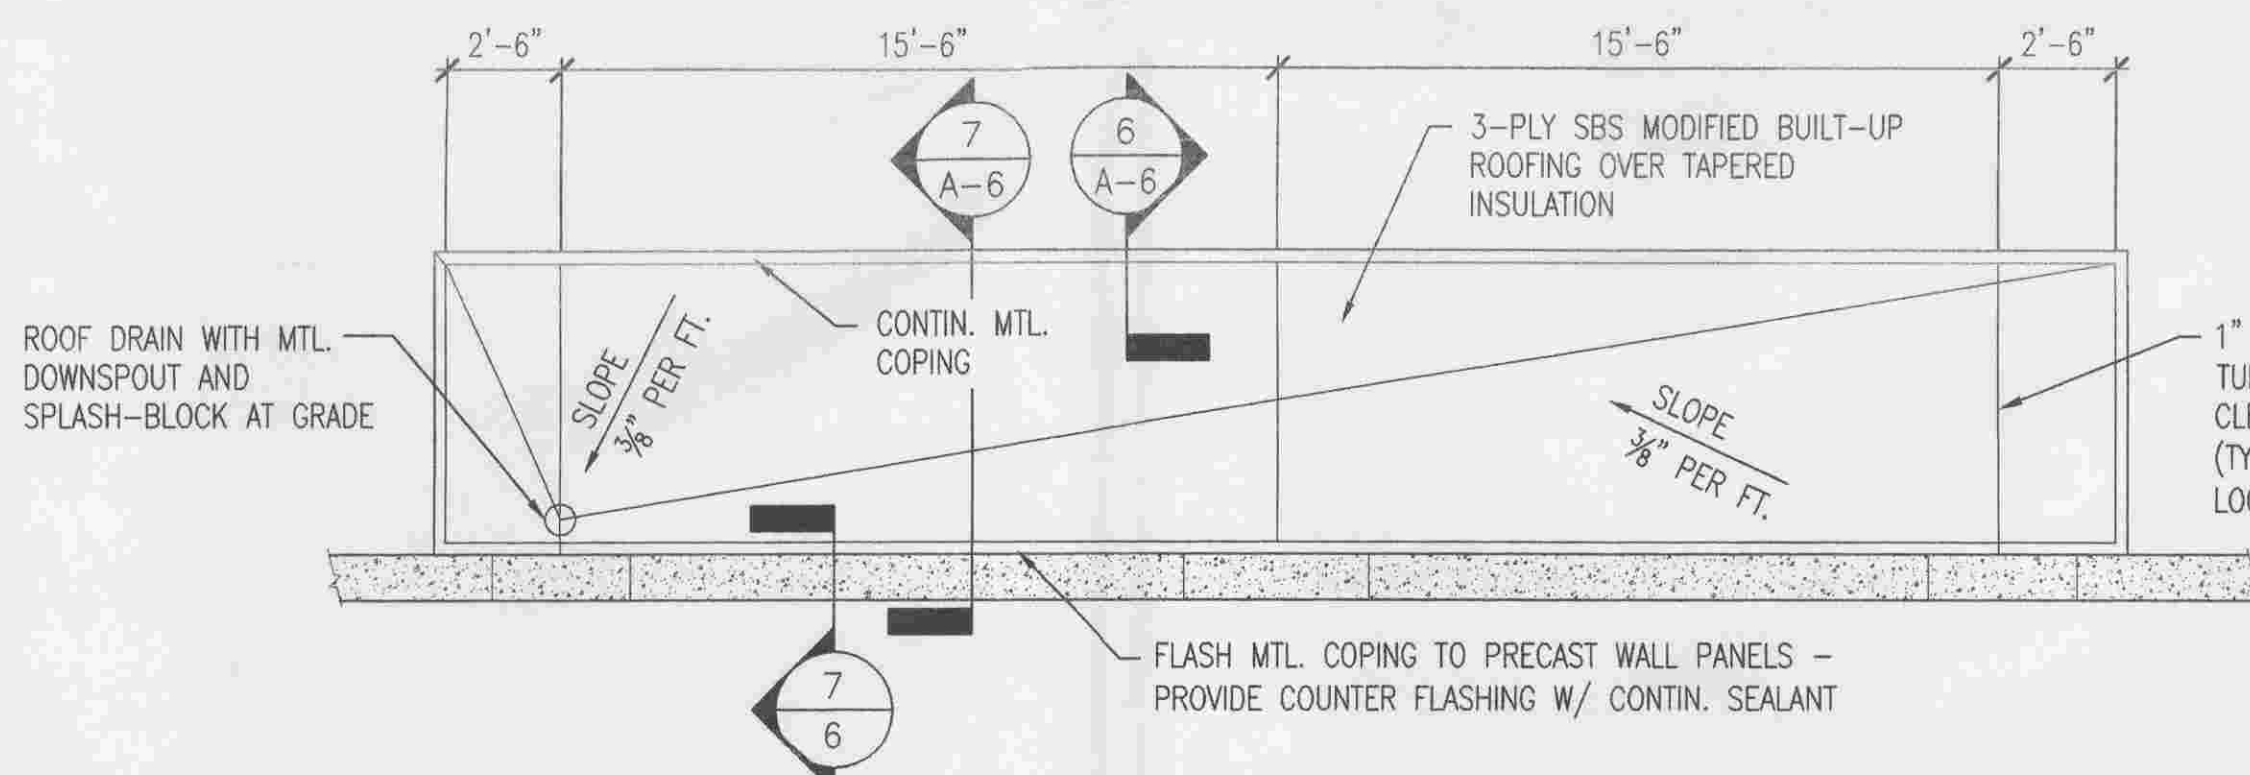


4 CANOPY ROOF PLAN

SCALE: 1/4"=1'-0"

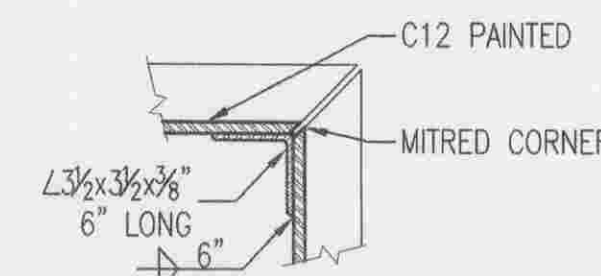

6 CANOPY CORNER DETAIL

SCALE: 1-1/2"=1'-0"

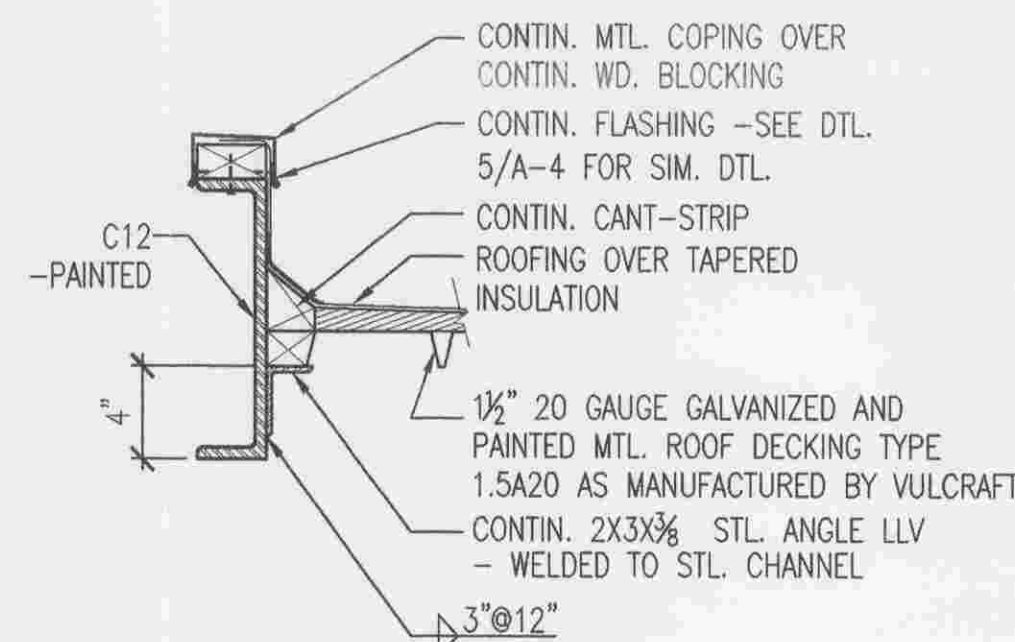

5 CANOPY COPING DETAIL

SCALE: 1-1/2"=1'-0"