


C519 ORLAND PARK P4-V ELEVATIONS - OPTION A

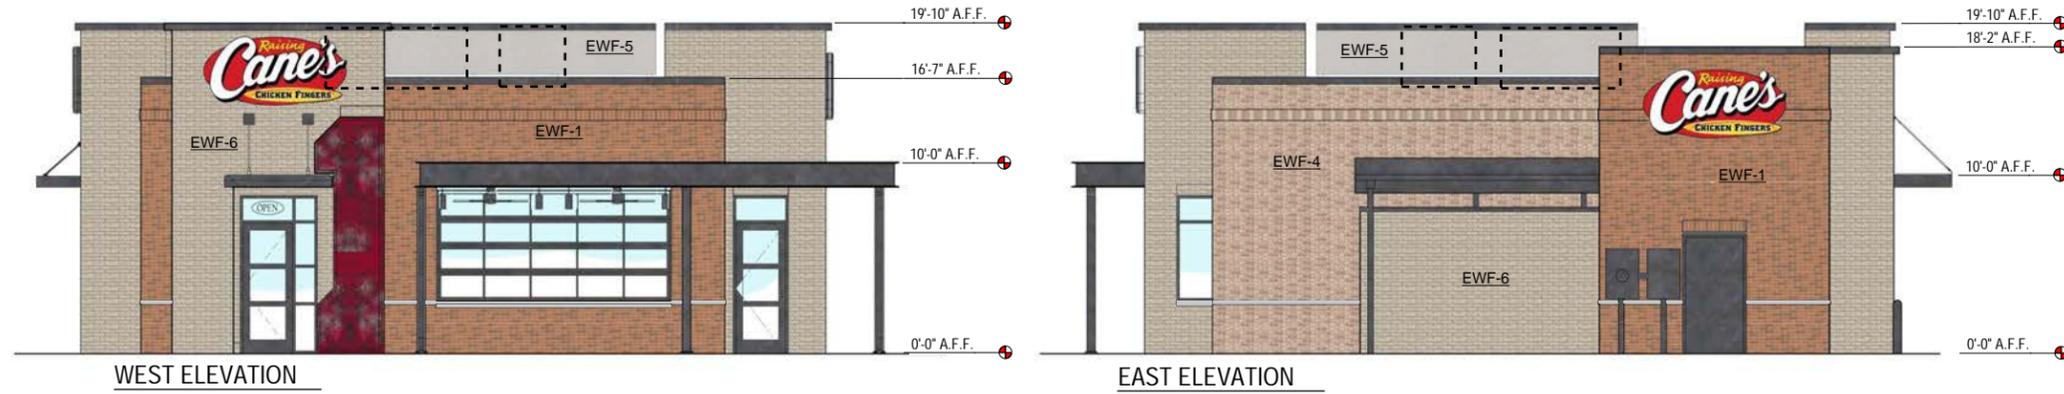

ALL SIGNAGE IS A DEFERRED SUBMITTAL

MATERIAL FINISHES

EM-3

CARBON GRADE FINISH: HOT ROLLED STEEL W/ CARBON GRADE FINISH - W/ CLEAR, MATTE POWDER COAT FINISH

EM-4

RECLAIMED METAL PANEL: VINTAGE CAR HOOD OCCURS AT FACE OF THE "I" ELEMENT ONLY

EWF-1

BELDEN NORMAN BRICK MASONRY MEDIUM RANGE, SMOOTH, IRON SPOT, MORTAR TO MATCH SOLOMON PRODUCTS IO H, WEATHERED HORIZONTAL STRIKE, VERTICAL JOINTS ARE FLUSH

EWF-4

BORAL: "ALAMO" MODULAR BRICK, MORTAR TO MATCH SOLOMON PRODUCTS IO H, LIGHT BUFF SACK RUB FINISH.

EWF-5





"132 MOUNTAIN FOG" PORTLAND CEMENT EIFS

EWF-6

ACME: "ALPINE" BRICK, MORTAR TO MATCH ARGOS: IVORY BUFF, CONCAVE KEY FINISH





EWS-2

ALUMINUM STOREFRONT SYSTEM FINISH: ANODIZED BLACK

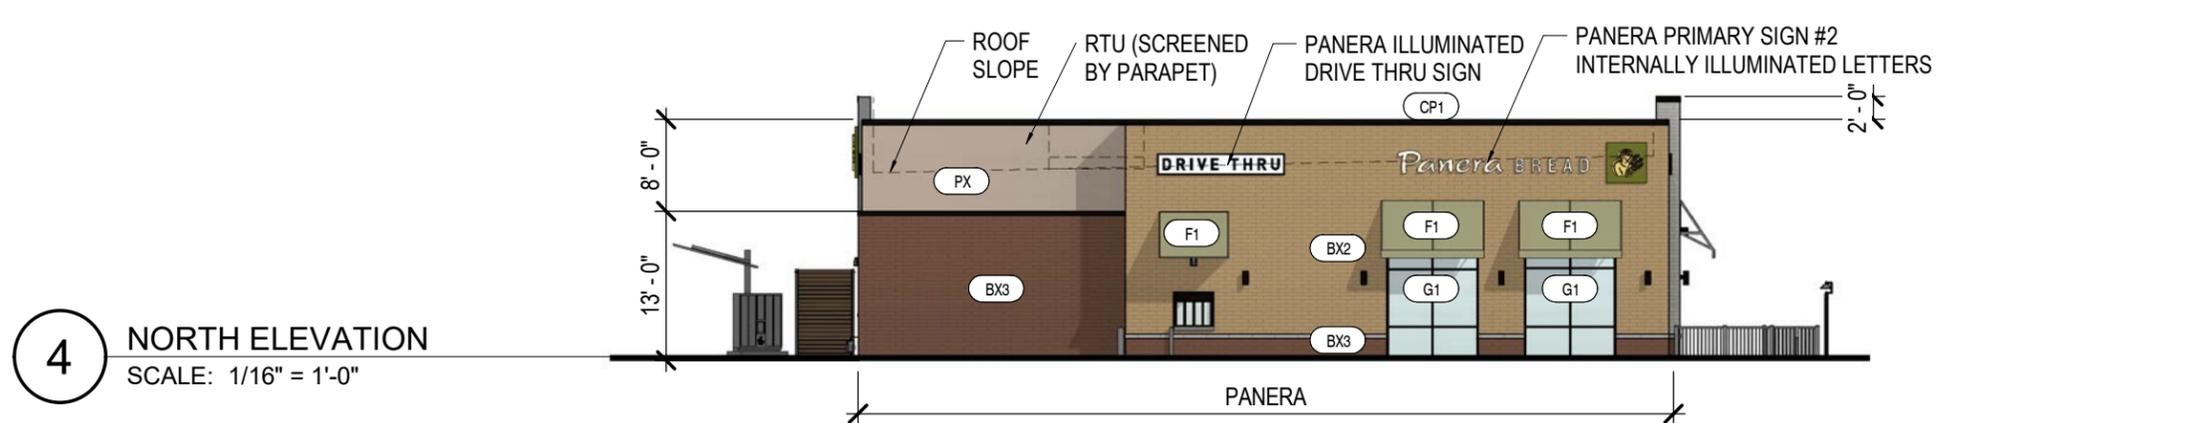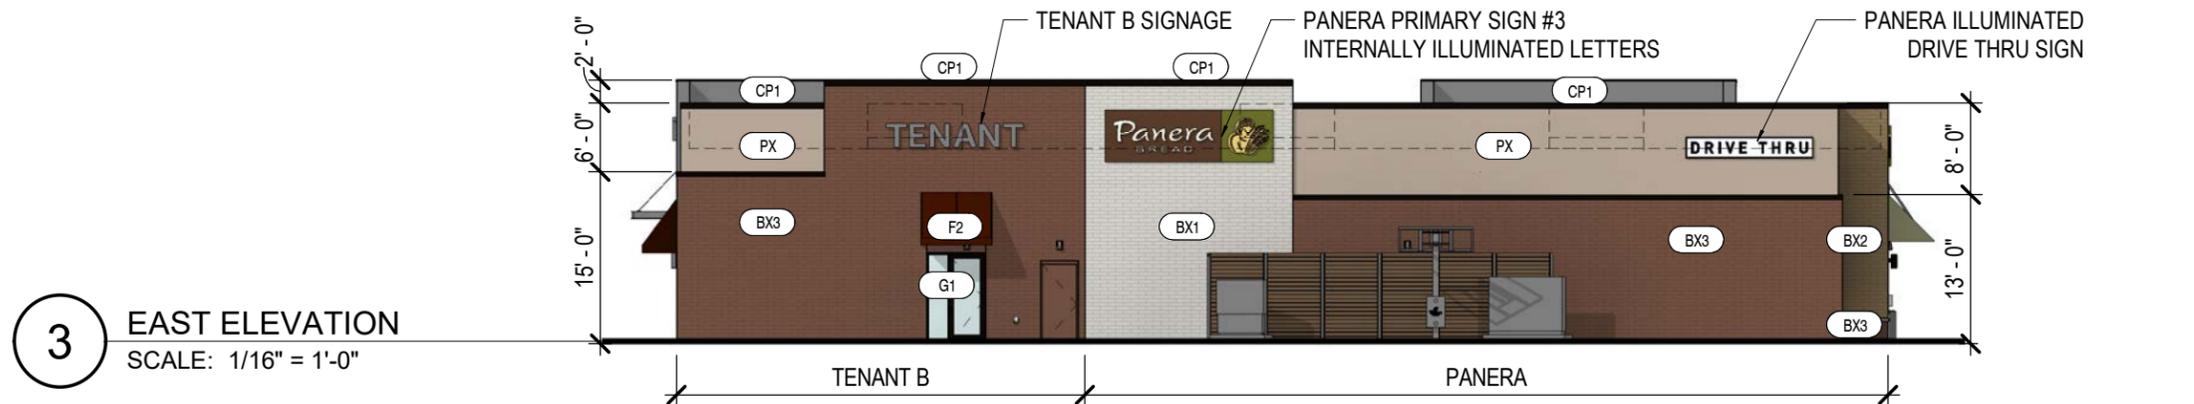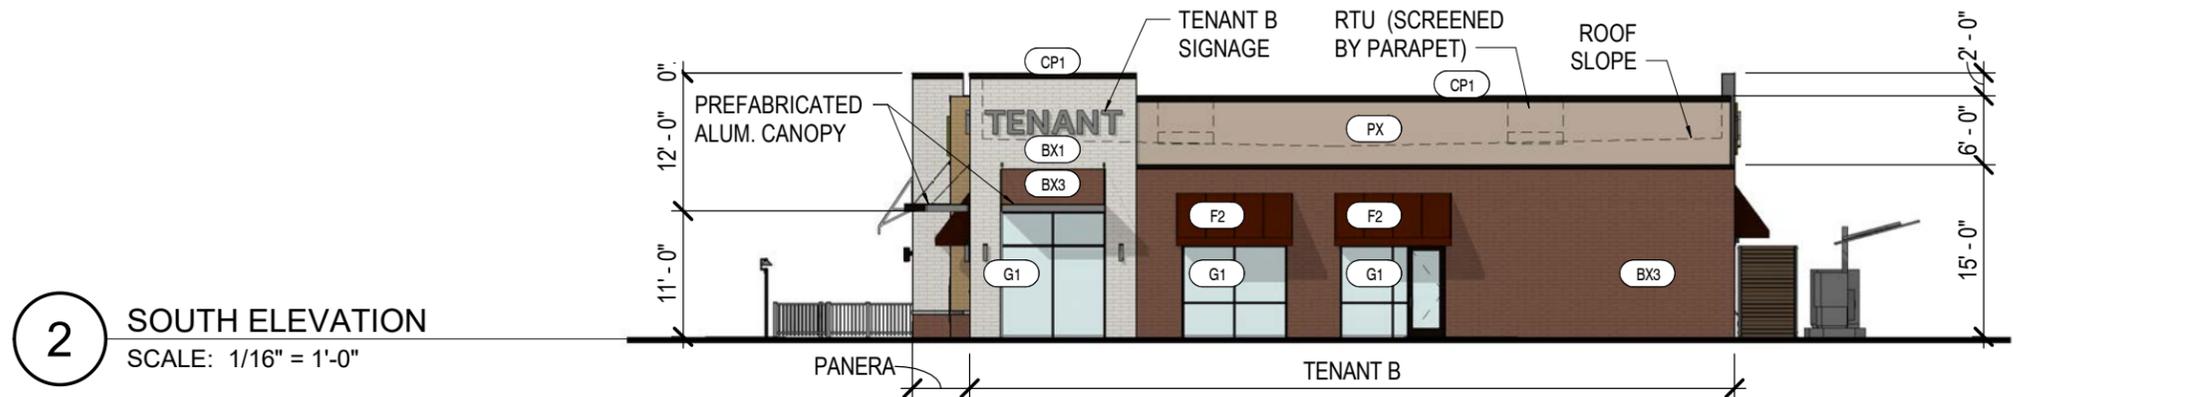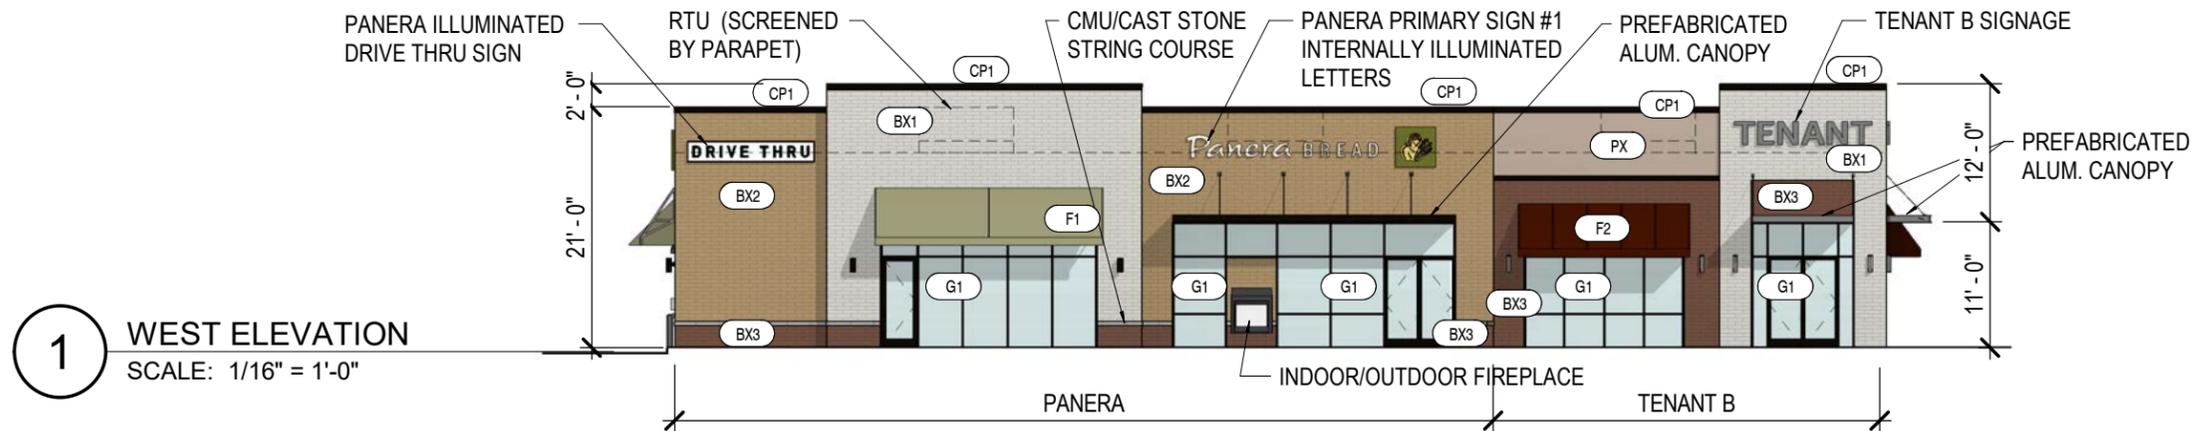

EXTERIOR MATERIALS:

- (BX1) HARVARD BRIK COLOR: MONUMENTAL WHITE SMOOTH
- (BX2) HARVARD BRIK COLOR: BUTTERNUT SILK
- (BX3) HARVARD BRIK COLOR: MESABA
- (PX) EIFS, FINE SAND FINISH. COLOR: ROCKY ROAD
- (G1) ALUM. STOREFRONT, COLOR: DARK BRONZE ANODIZED
- (F1) FABRIC AWNING, COLOR: 'UNITY LEAF' FABRIC
- (F2) FABRIC AWNING, COLOR: TBD
- (CP1) COPING: PRE-FINISHED, COLOR: DARK BRONZE

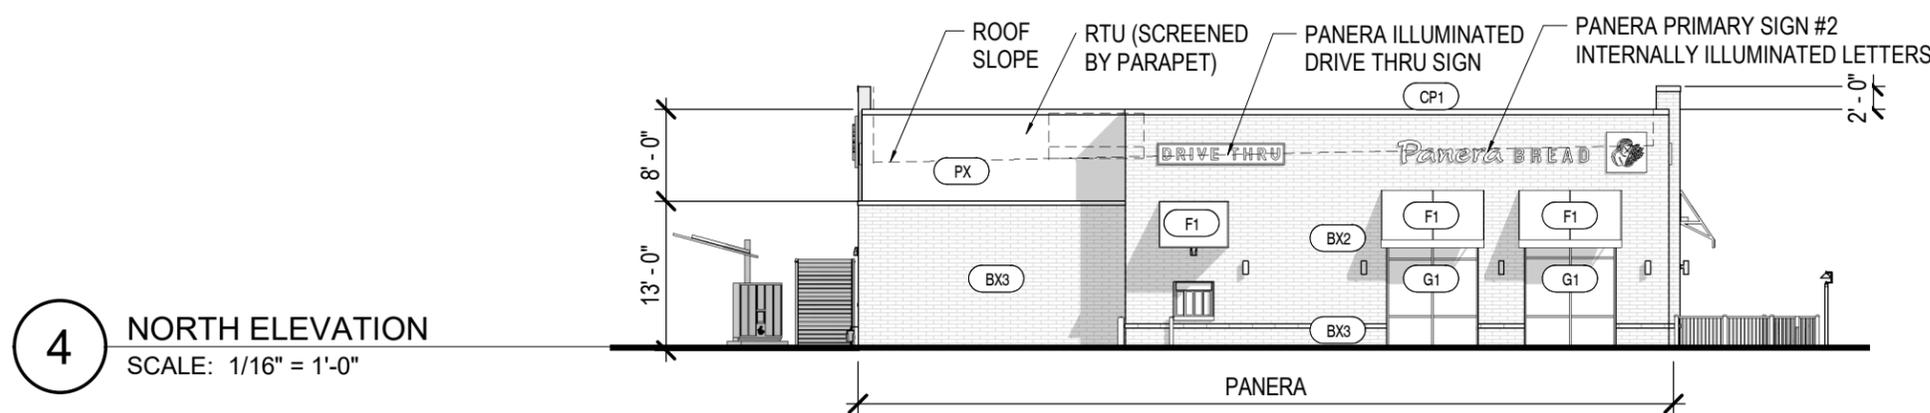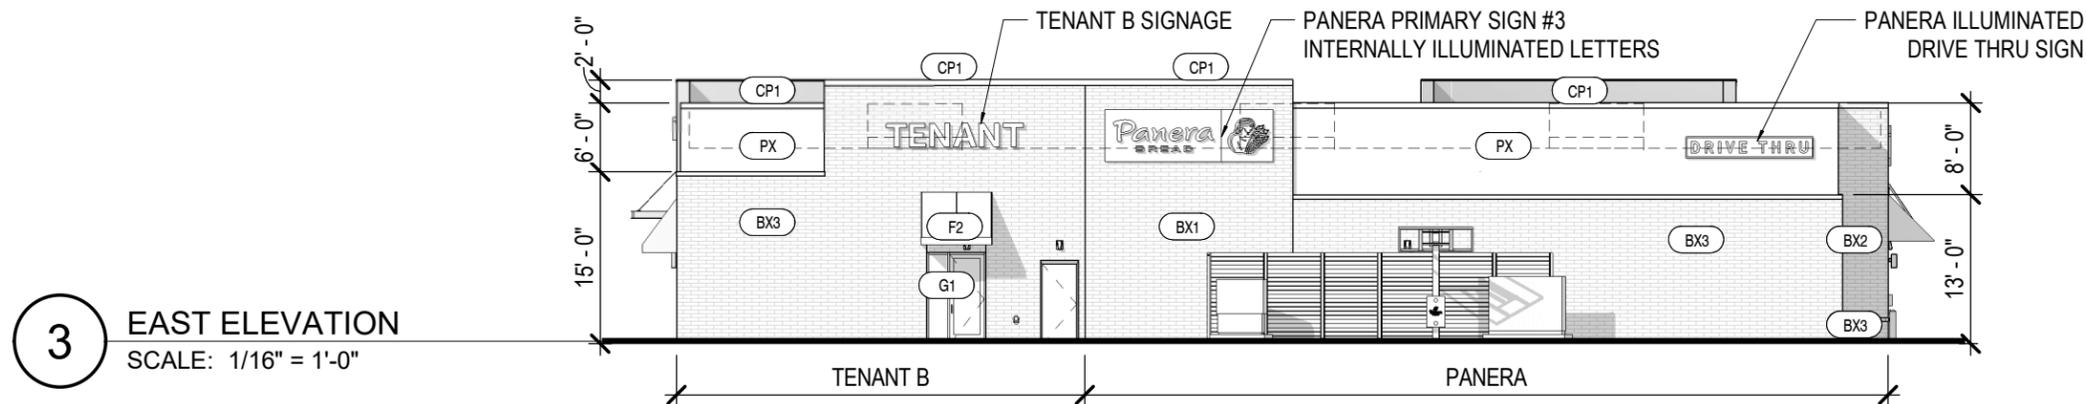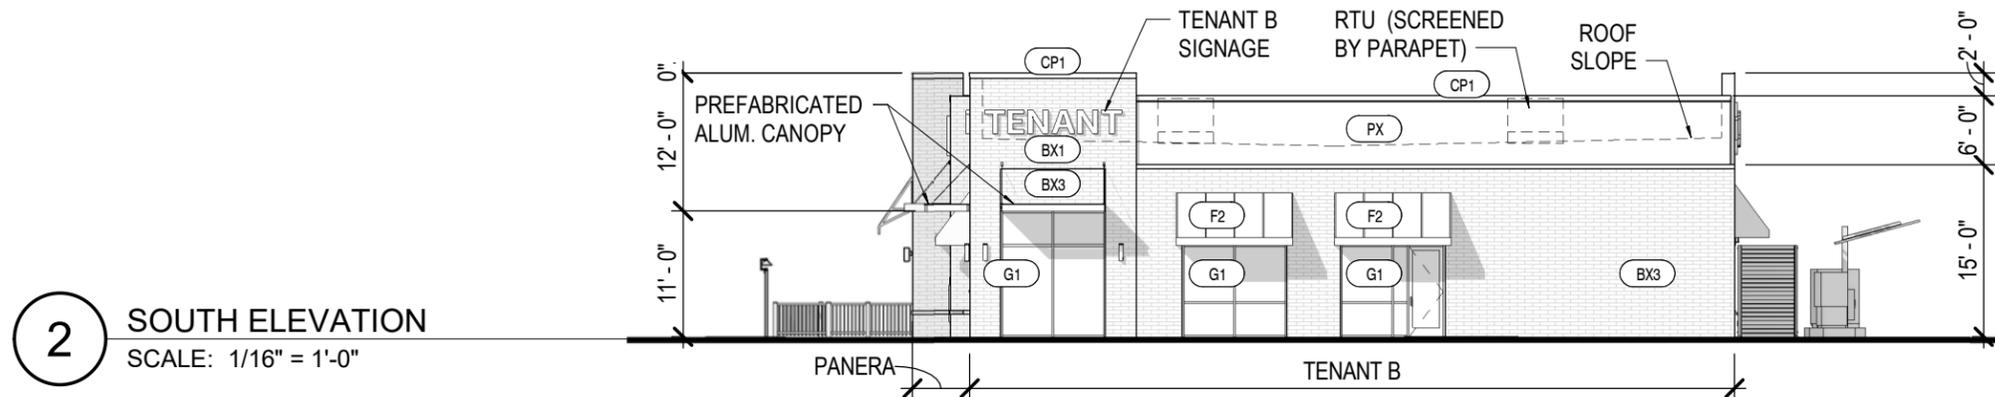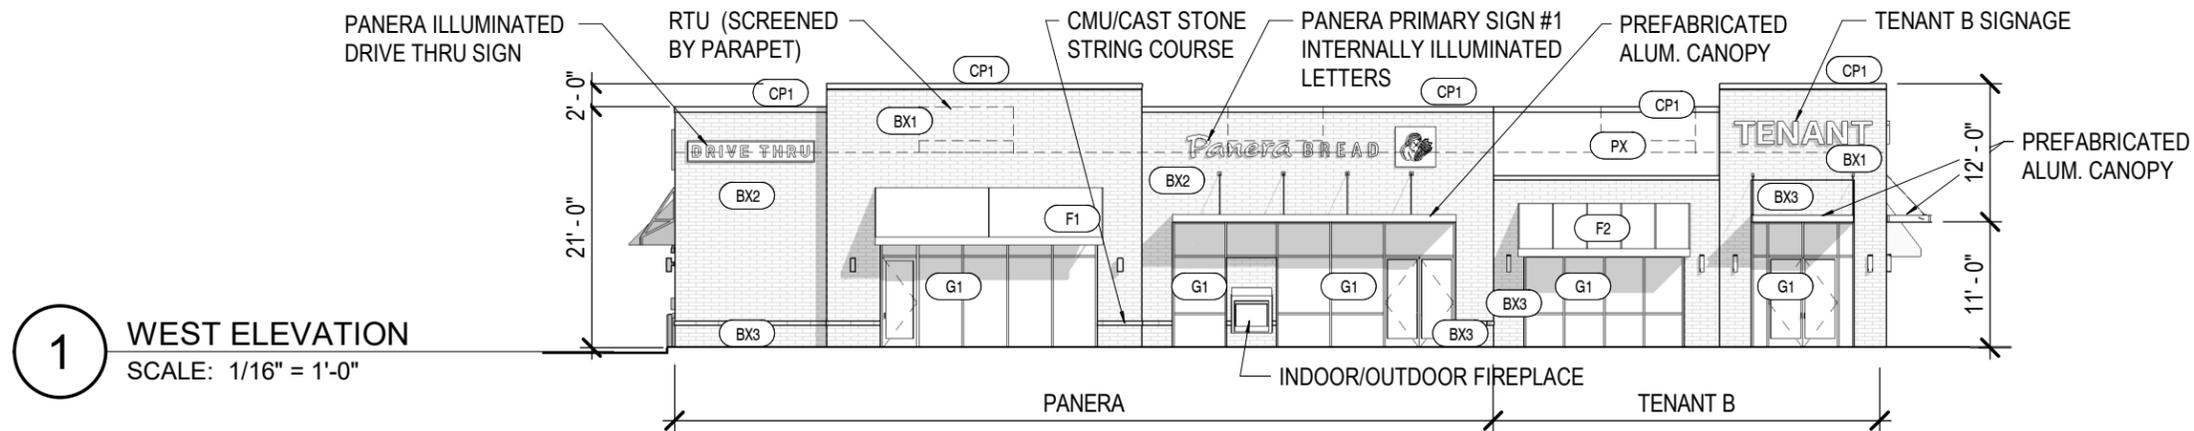

EXTERIOR MATERIALS:

- (BX1) HARVARD BRIK COLOR: MONUMENTAL WHITE SMOOTH
- (BX2) HARVARD BRIK COLOR: BUTTERNUT SILK
- (BX3) HARVARD BRIK COLOR: MESABA
- (PX) EIFS, FINE SAND FINISH. COLOR: ROCKY ROAD
- (G1) ALUM. STOREFRONT, COLOR: DARK BRONZE ANODIZED
- (F1) FABRIC AWNING, COLOR: 'UNITY LEAF' FABRIC
- (F2) FABRIC AWNING, COLOR: TBD
- (CP1) COPING: PRE-FINISHED, COLOR: DARK BRONZE



OKW ARCHITECTS
600 W. Jackson, Suite 250
Chicago, IL 60661




KEY DEVELOPMENT PARTNERS, LLC

LAGRANGE SQUARE

45 ORLAND SQUARE DRIVE ORLAND PARK, IL

REV: 10/15/2020 Project #: 19083

A-1A

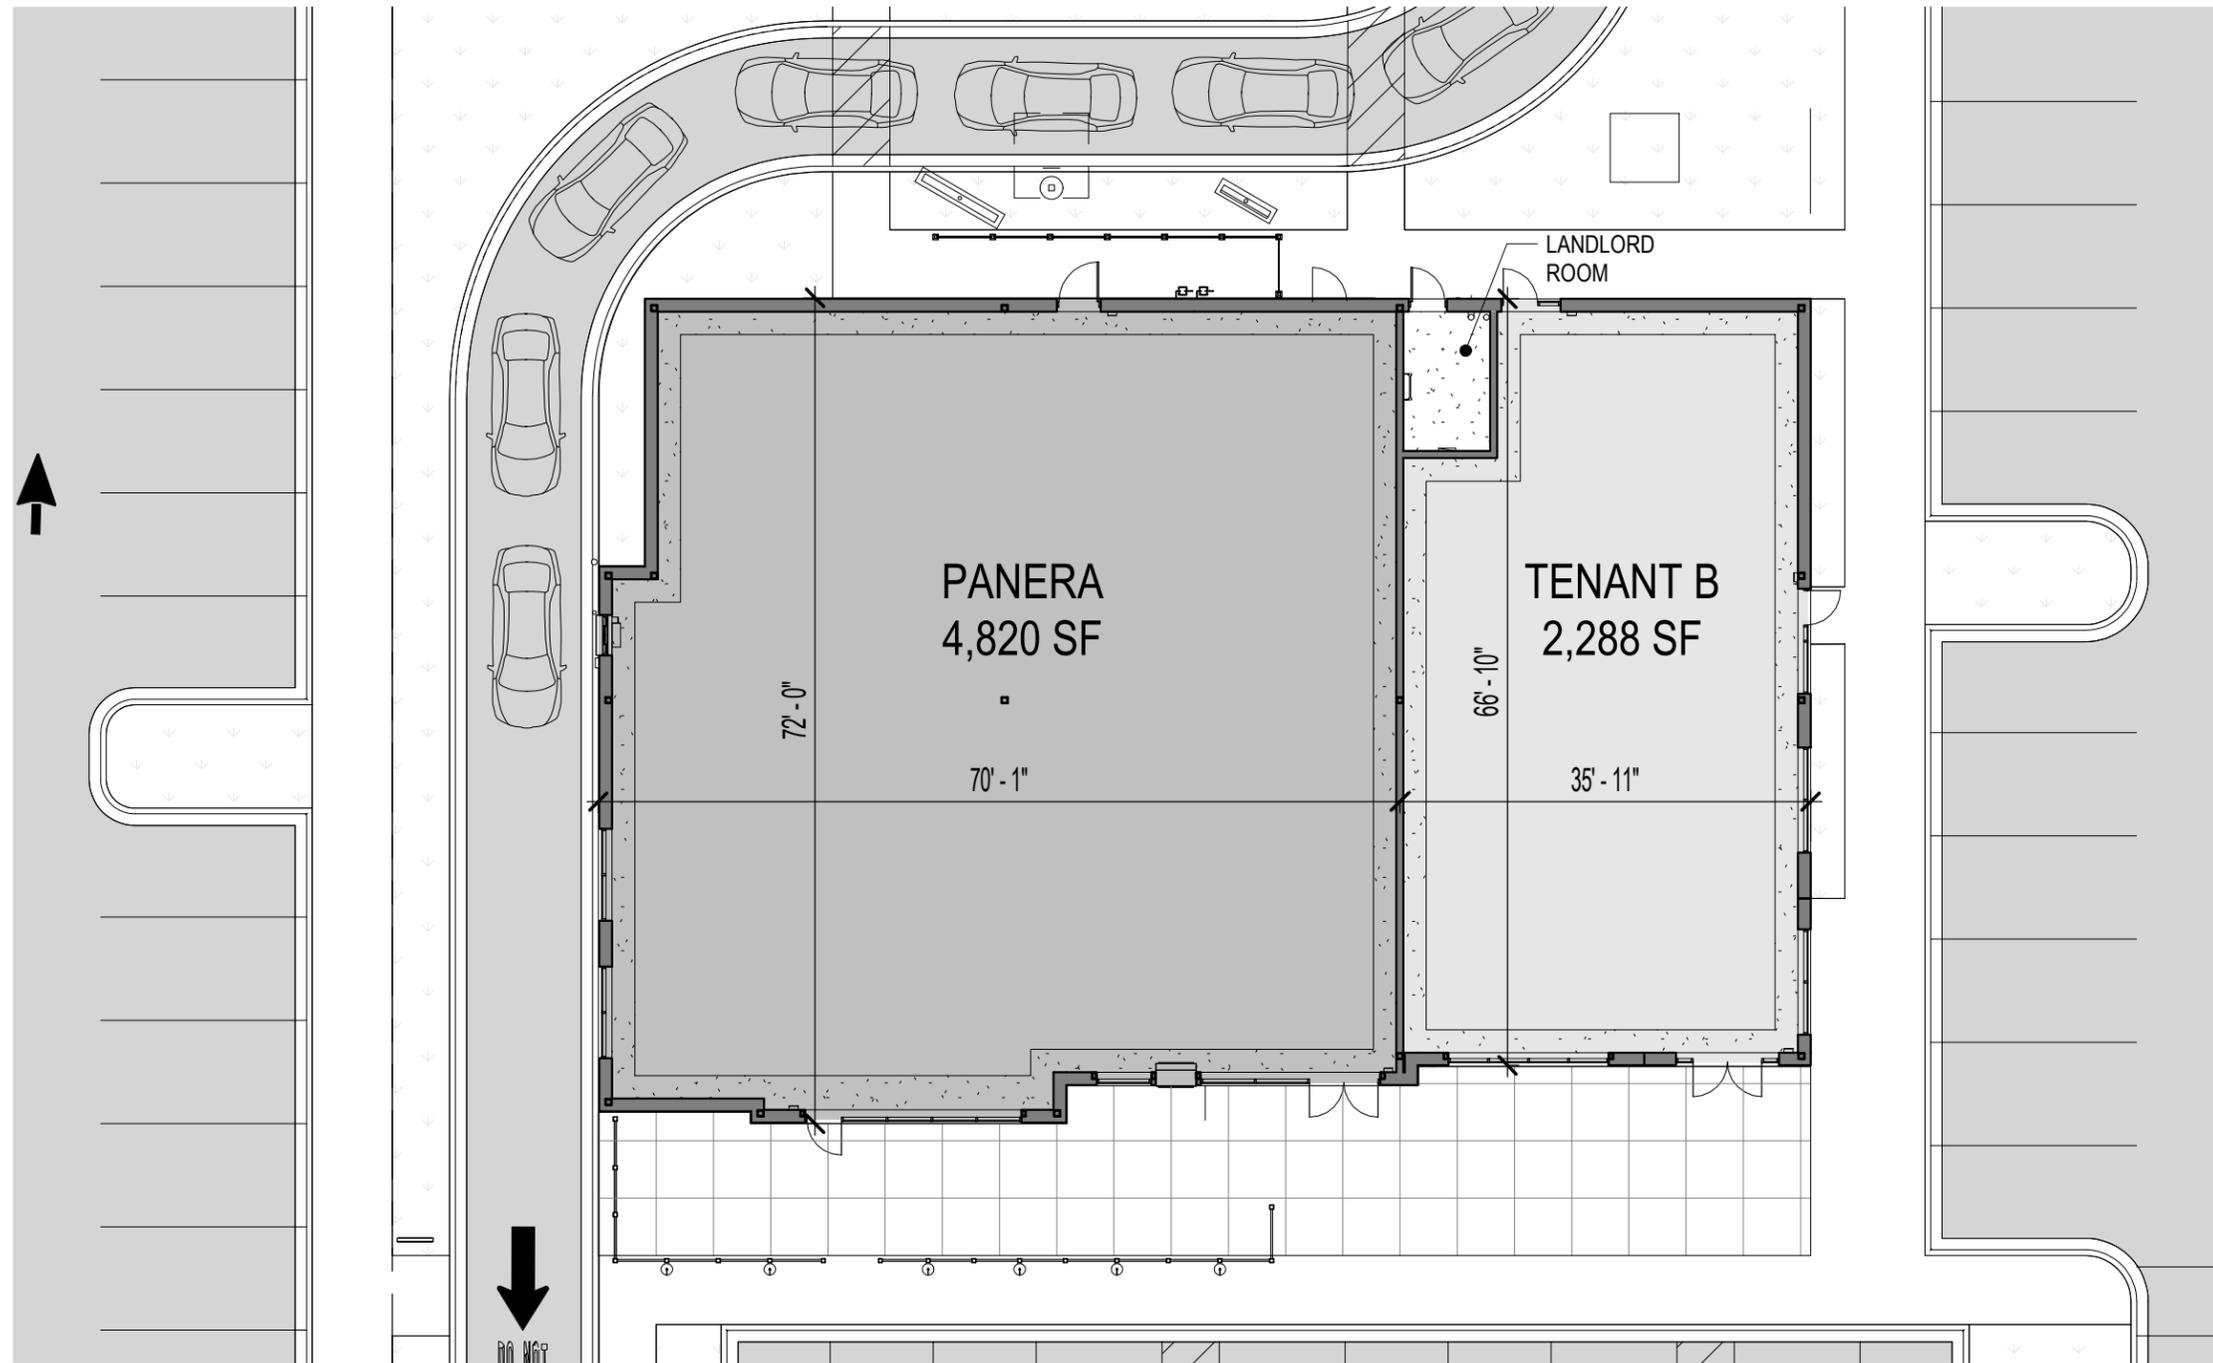

1 GROUND FLOOR PLAN
 SCALE: 1/16" = 1'-0"



OKW ARCHITECTS
 600 W. Jackson, Suite 250
 Chicago, IL 60661



PROJECT



SCALE: 1/16" = 1' 0"
 0' 4' 8' 16'




**KEY DEVELOPMENT
 PARTNERS, LLC**

LAGRANGE SQUARE
 45 ORLAND SQUARE DRIVE ORLAND PARK, IL

REV: 10/15/2020 Project #: 19083

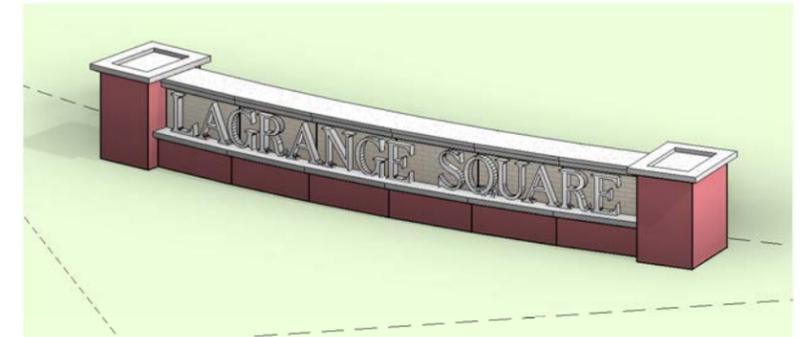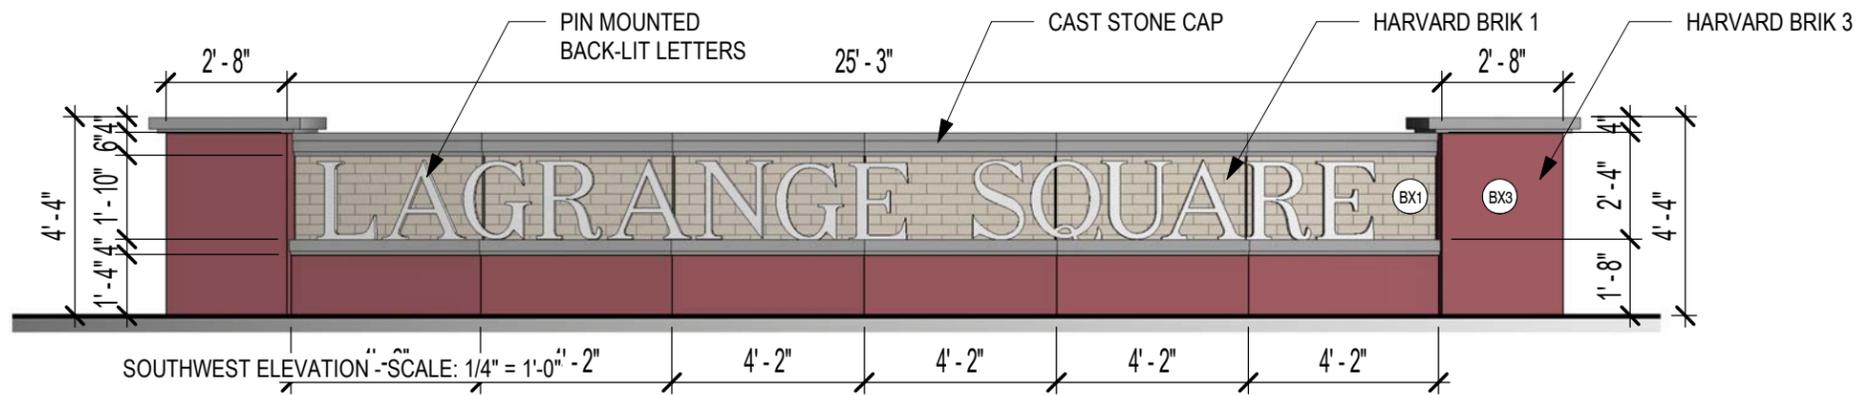

1 LANDSCAPE FEATURE ELEVATION
SCALE: 1/4" = 1'-0"

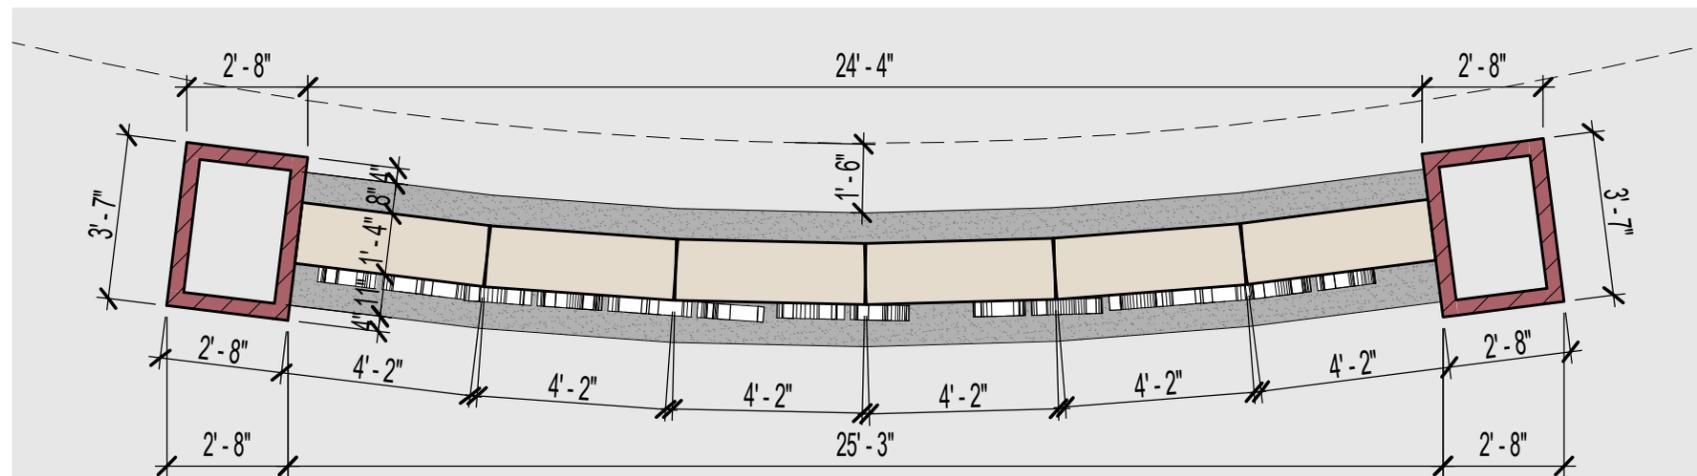

2 LANDSCAPE FEATURE
SCALE: 1/4" = 1'-0"


GROUND FLOOR PLAN - SCALE: 1/8" = 1'-0"



OKW ARCHITECTS
600 W. Jackson, Suite 250
Chicago, IL 60661





PROJECT

 


KEY DEVELOPMENT
PARTNERS, LLC

LAGRANGE SQUARE
45 ORLAND SQUARE DRIVE ORLAND PARK, IL
REV: 10/15/2020 Project #: 19083

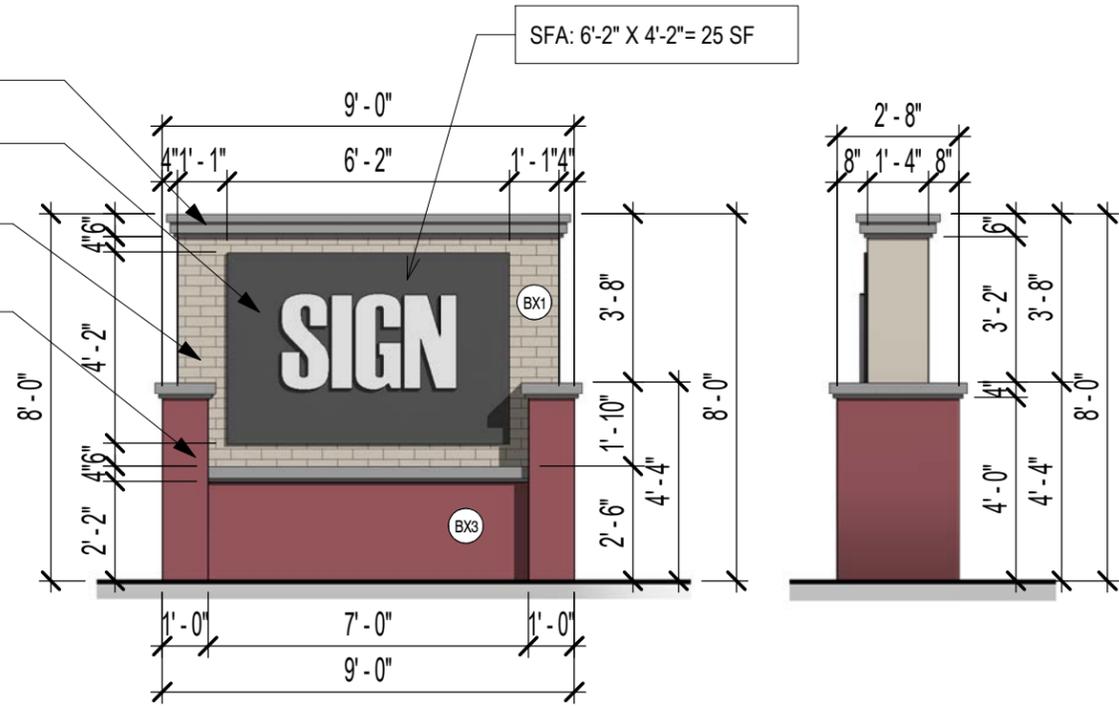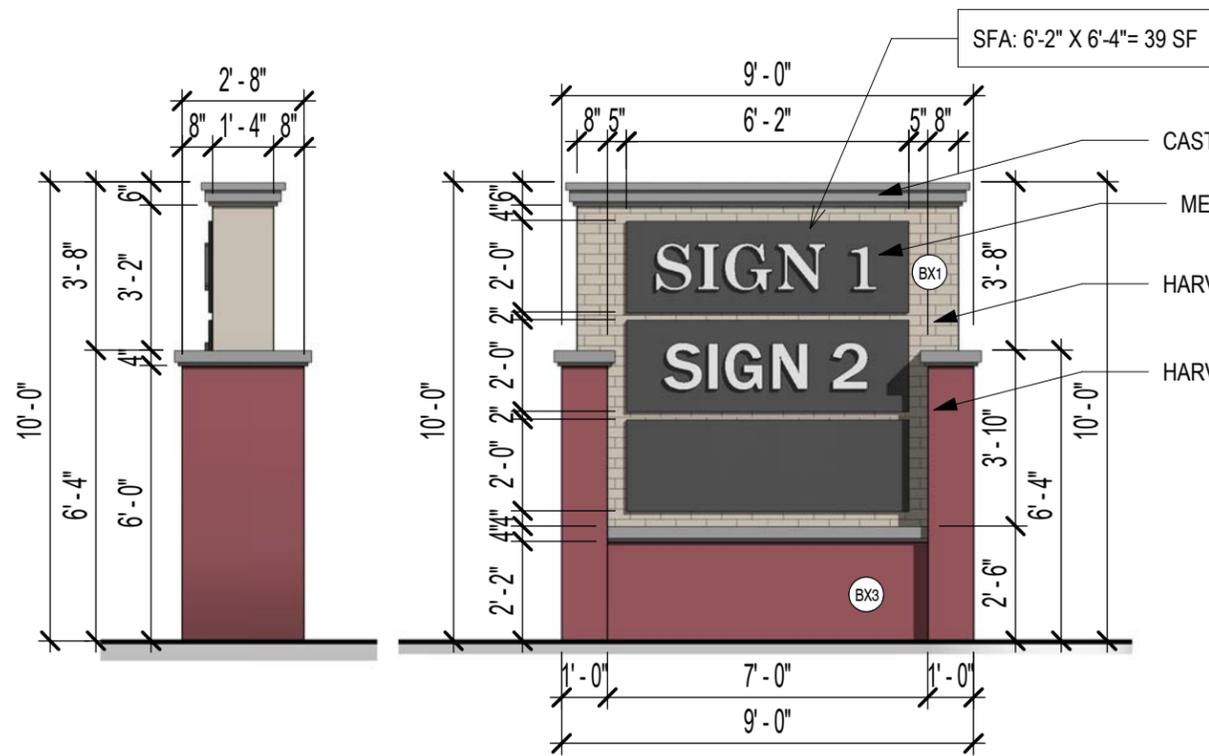


1 MONUMENT SIGN ELEVATION (MULTI-TENANT) - LOT 2
SCALE: 1/4" = 1'-0"


2 MONUMENT SIGN (SINGLE TENANT) - LOT 3
SCALE: 1/4" = 1'-0"

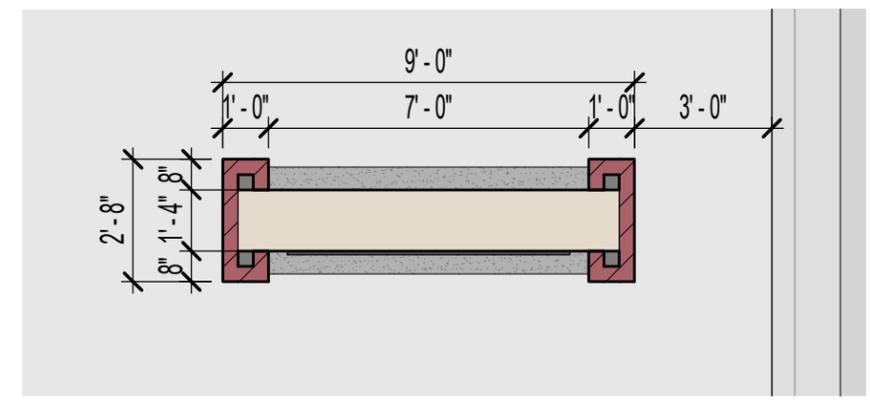


3 MONUMENT SIGN PLAN
SCALE: 1/4" = 1'-0"

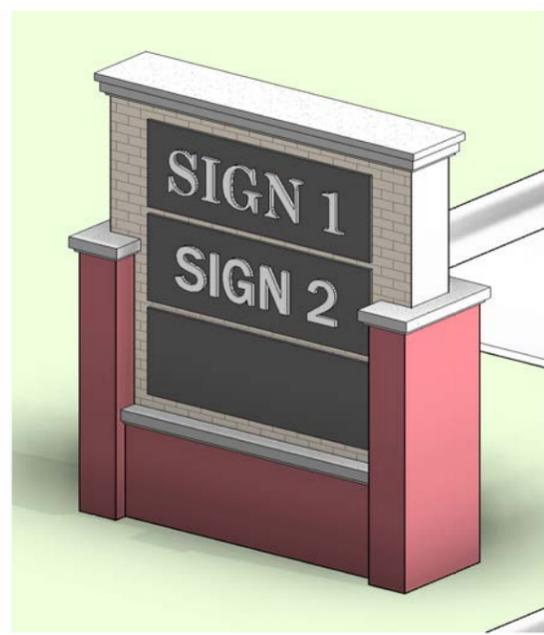


OKW ARCHITECTS
600 W. Jackson, Suite 250
Chicago, IL 60661

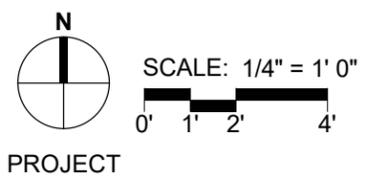


LAGRANGE SQUARE
45 ORLAND SQUARE DRIVE ORLAND PARK, IL
REV: 10/15/2020 Project #: 19083

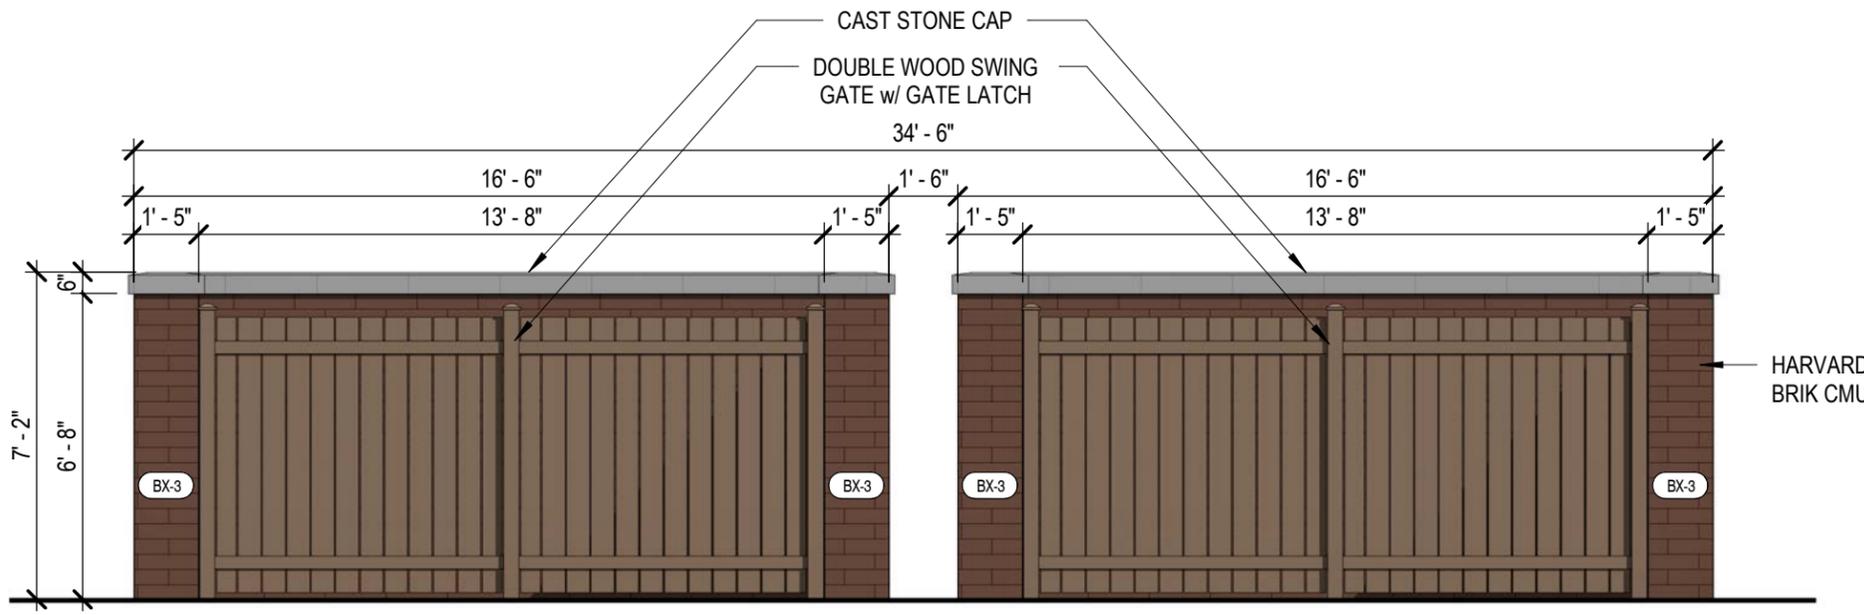

1 TRASH ENCLOSURE - EAST ELEVATION
SCALE: 1/4" = 1'-0"

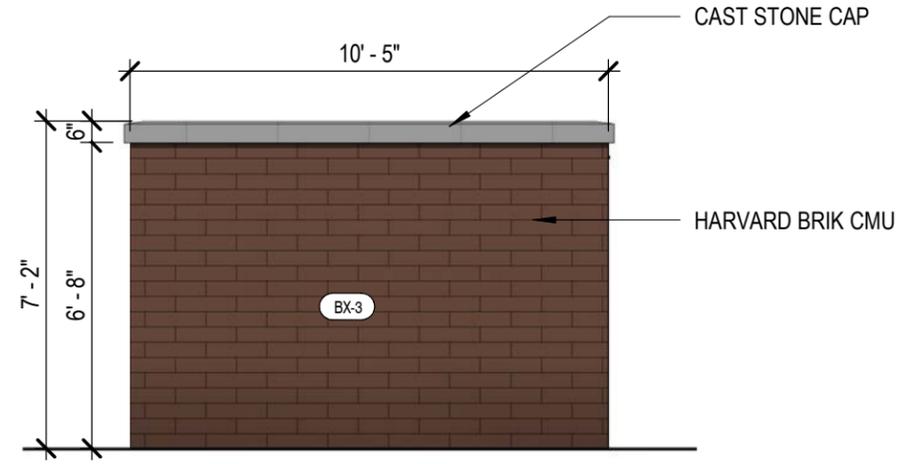

3 TRASH ENCLOSURE - NORTH/SOUTH ELEVATION
SCALE: 1/4" = 1'-0"

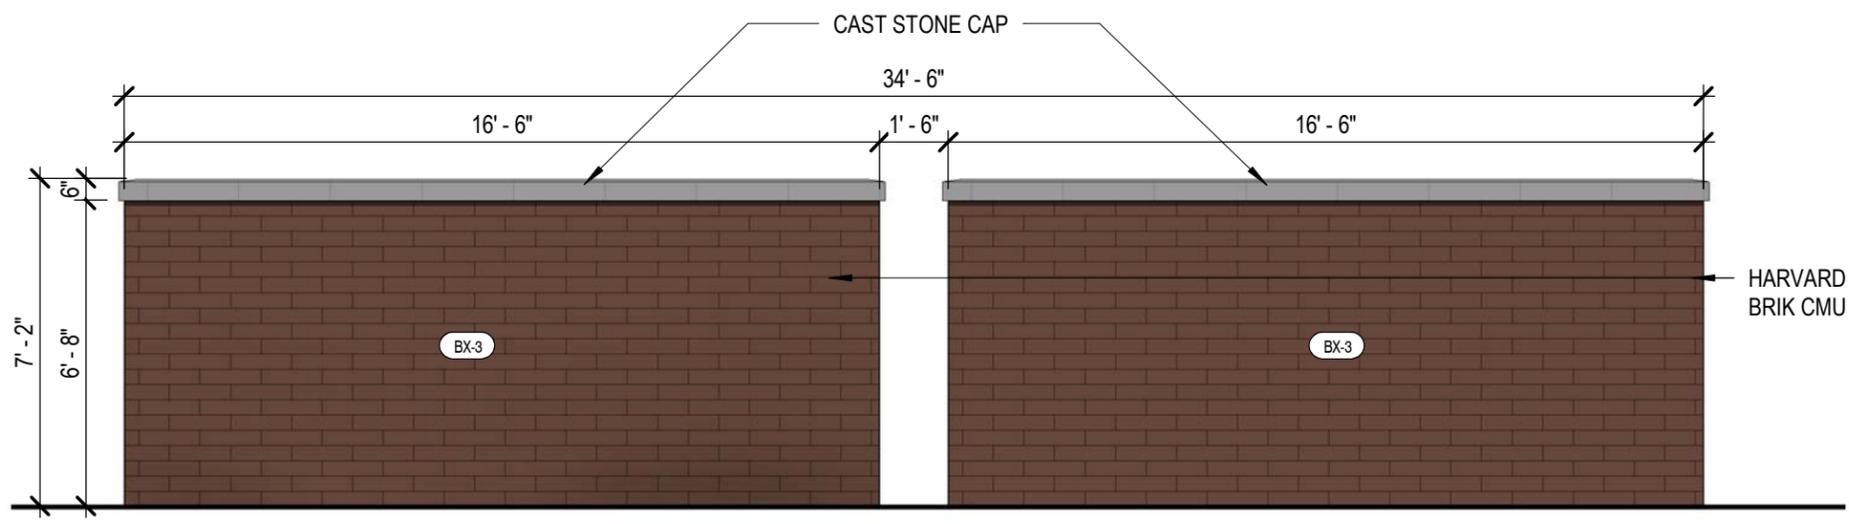

2 TRASH ENCLOSURE - WEST ELEVATION
SCALE: 1/4" = 1'-0"



HARVARD BRIK (BX-1) - MONUMENTAL WHITE SMOOTH



HARVARD BRIK (BX-2) - BUTTERNUT SILK




HARVARD BRIK (BX-3) - MESABA



ALUMINUM STOREFRONT, COPING - DARK BRONZE




EIFS (PX) - ROCKY ROAD

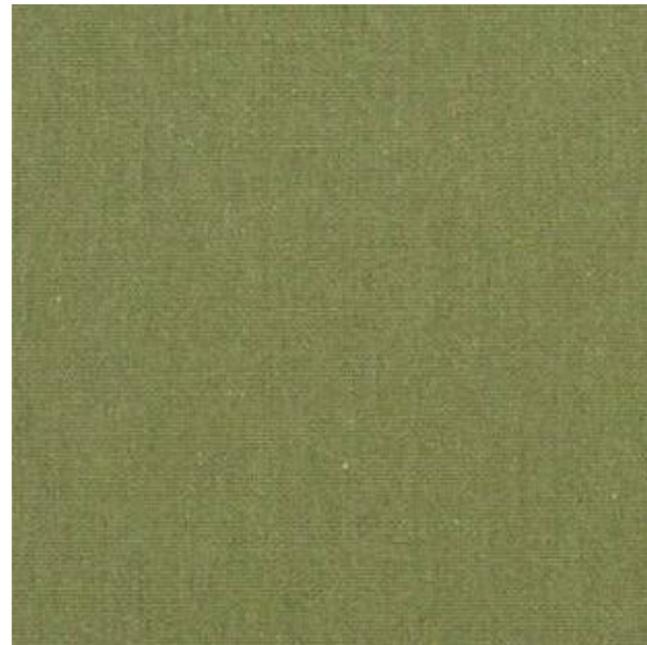


FABRIC AWNING (F1) - UNITY LEAF


1 WEST ELEVATION
SCALE: 1/16" = 1'-0"

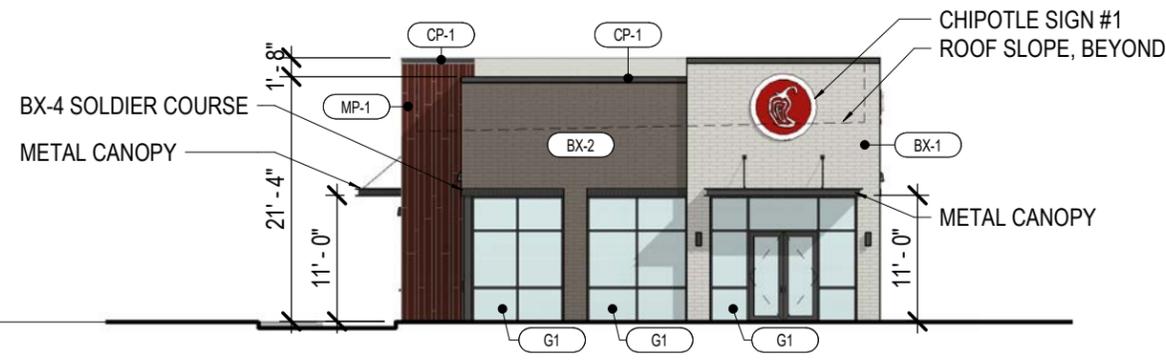

2 SOUTH ELEVATION
SCALE: 1/16" = 1'-0"

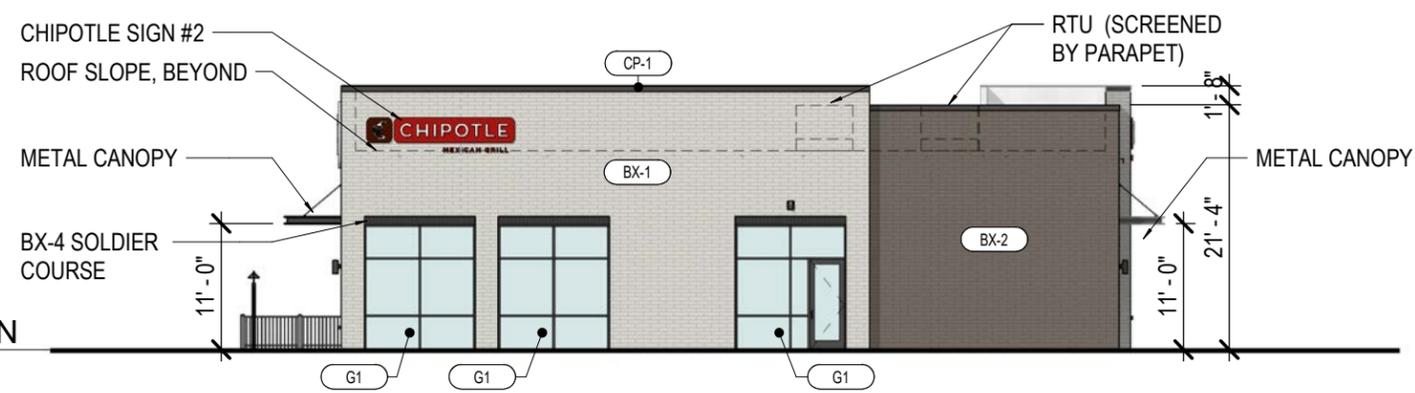

3 EAST ELEVATION
SCALE: 1/16" = 1'-0"

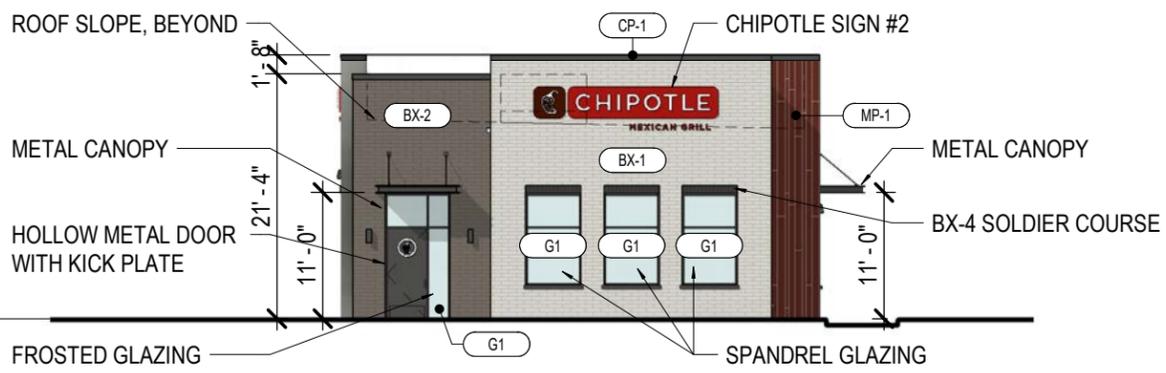


4 NORTH ELEVATION
SCALE: 1/16" = 1'-0"




EXTERIOR MATERIALS:

- BX-1** HARVARD BRIK COLOR: MONUMENTAL WHITE SMOOTH
- BX-2** HARVARD BRIK COLOR: SLATE
- BX-3** HARVARD BRIK COLOR: QT BLACK
- BX-4** GLAZED MASONRY UNIT COLOR: CHARCOAL
- MP-1** RUSTIC TEXTURE ARCH-FAB METAL PANEL
- G1** ALUMINUM STOREFRONT COLOR: CHARCOAL, FLUOROPOLYMER COATING
- CP-1** COPING PRE-FINISHED COLOR: DARK BRONZE


1 WEST ELEVATION
SCALE: 1/16" = 1'-0"

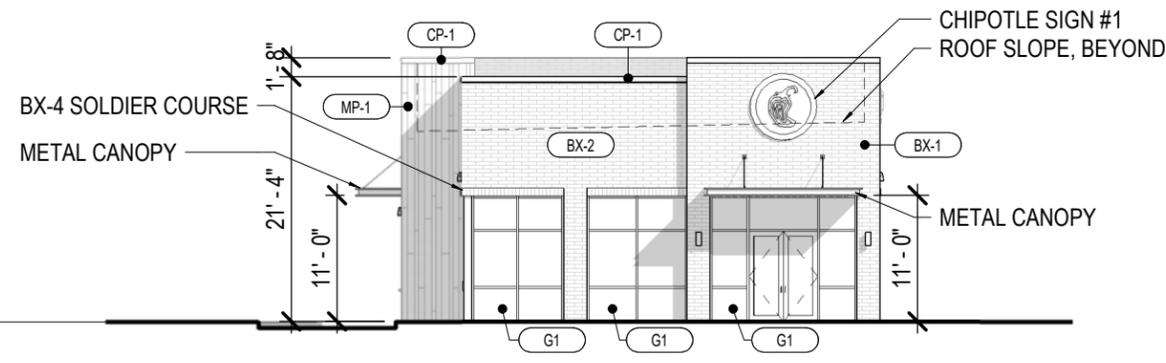


2 SOUTH ELEVATION
SCALE: 1/16" = 1'-0"

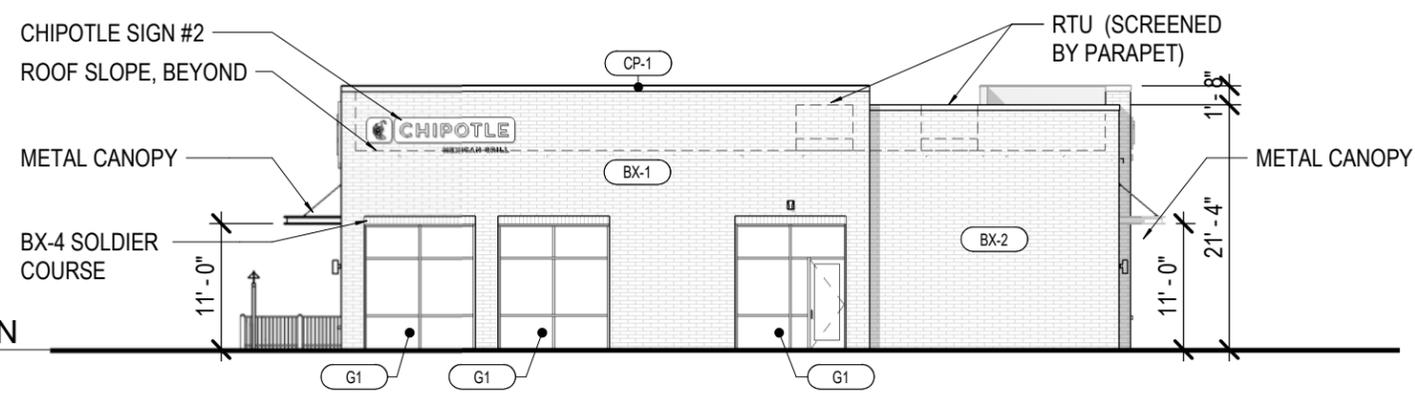

3 EAST ELEVATION
SCALE: 1/16" = 1'-0"

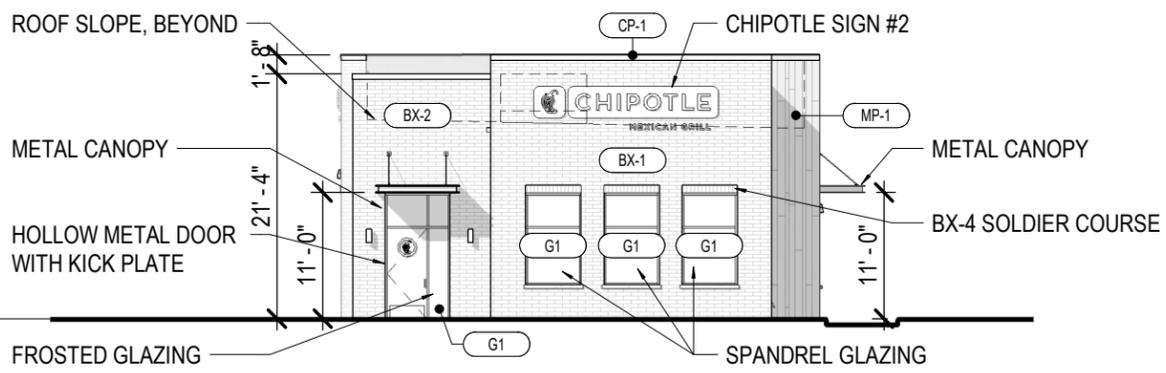


4 NORTH ELEVATION
SCALE: 1/16" = 1'-0"

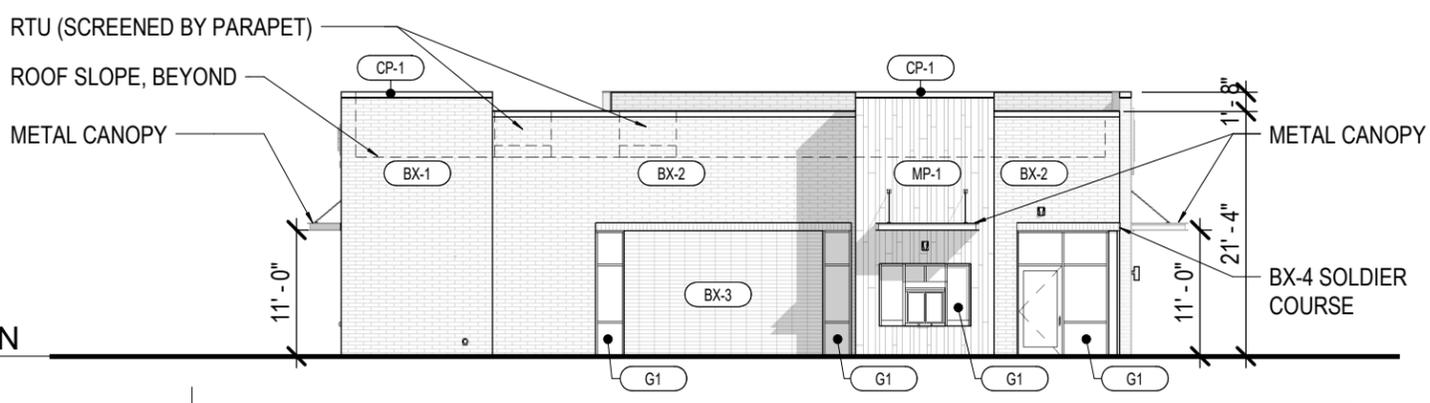

EXTERIOR MATERIALS:


- BX-1 HARVARD BRIK COLOR: MONUMENTAL WHITE SMOOTH
- BX-2 HARVARD BRIK COLOR: SLATE
- BX-3 HARVARD BRIK COLOR: QT BLACK
- BX-4 GLAZED MASONRY UNIT COLOR: CHARCOAL
- MP-1 RUSTIC TEXTURE ARCH-FAB METAL PANEL
- G1 ALUMINUM STOREFRONT COLOR: CHARCOAL, FLUOROPOLYMER COATING
- CP-1 COPING PRE-FINISHED COLOR: DARK BRONZE

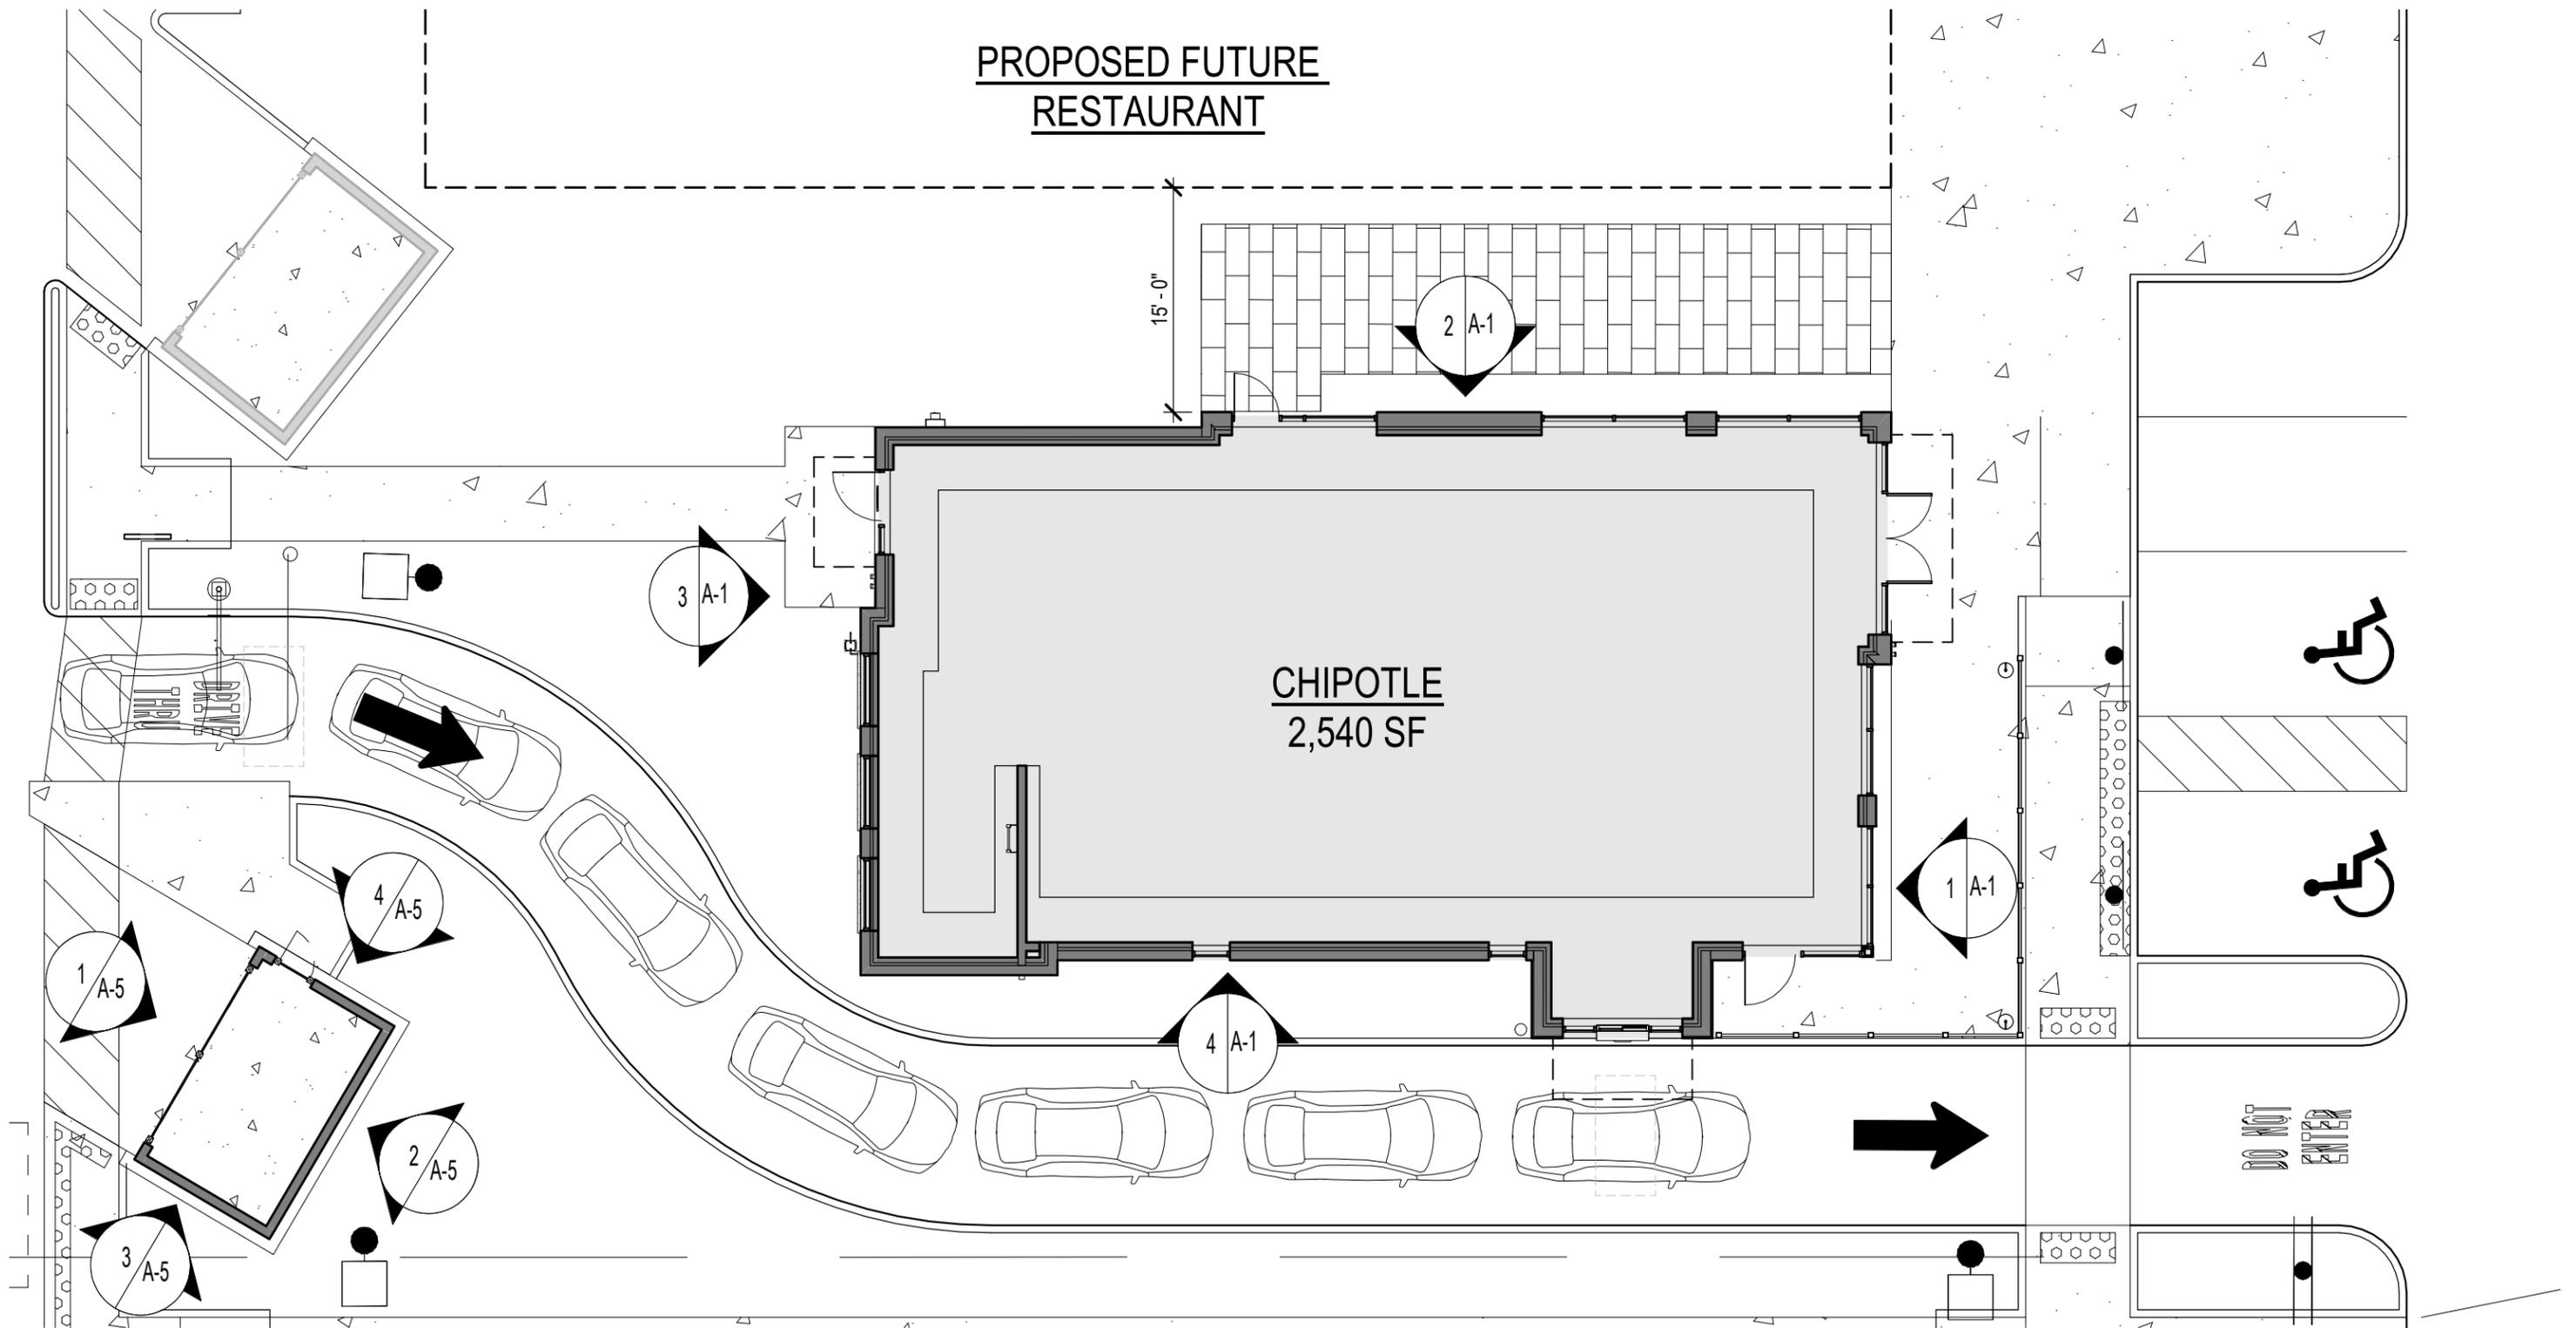

1 GROUND FLOOR PLAN
SCALE: 3/32" = 1'-0"



OKW ARCHITECTS
600 W. Jackson, Suite 250
Chicago, IL 60661

 

PROJECT

SCALE: 1/16" = 1' 0"
0' 4' 8' 16'



KEY DEVELOPMENT PARTNERS, LLC

LAGRANGE SQUARE - LOT 3
CHIPOTLE
45 ORLAND SQUARE DRIVE ORLAND PARK, IL

REV: 10/15/2020 Project #: 19083


A-2




HARVARD BRIK (BX-1) - MONUMENTAL WHITE SMOOTH




HARVARD BRIK (BX-2) - SLATE

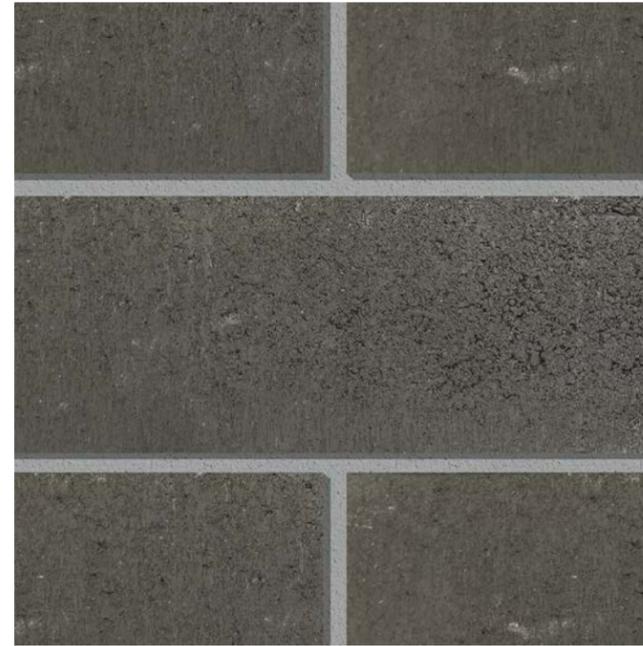

HARVARD BRIK (BX-3) - QT BLACK

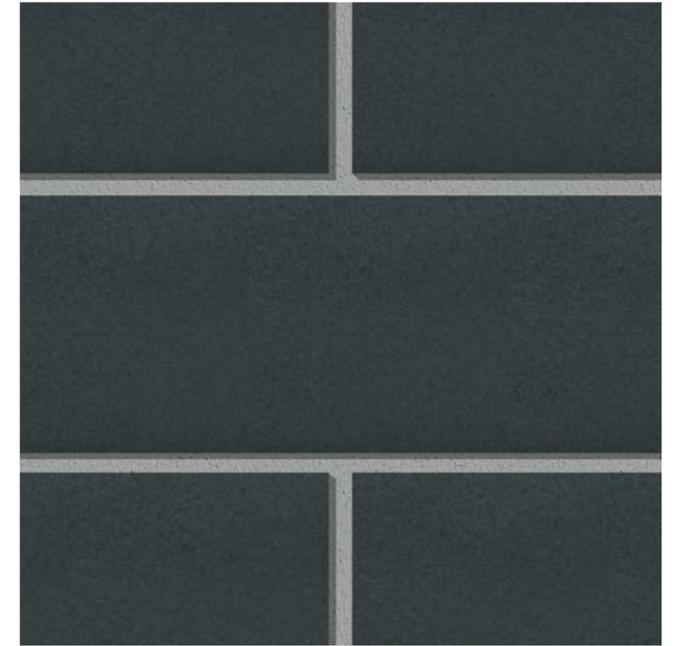

GLAZED MASONRY UNIT (BX-4) - CHARCOAL

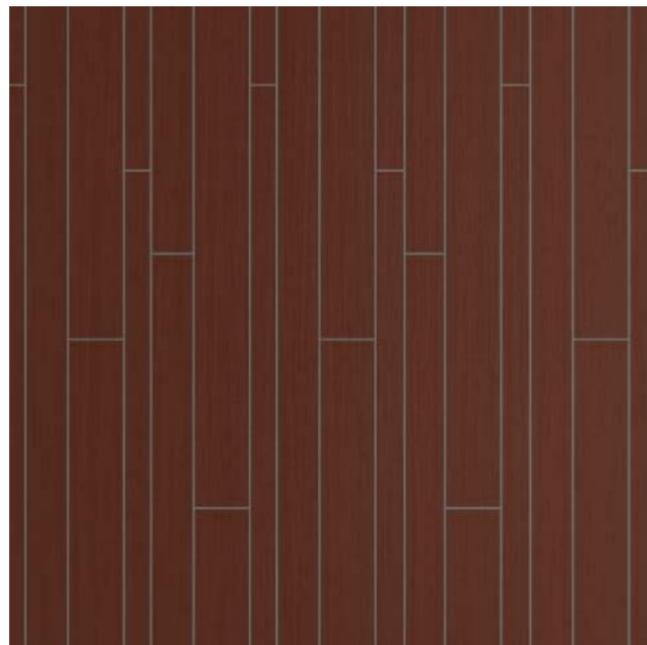

METAL PANEL (MP-1) - RUSTIC TEXTURE ARCH-FAB



ALUMINUM STOREFRONT - CHARCOAL



ALUMINUM COPING - DARK BRONZE



OKW ARCHITECTS
600 W. Jackson, Suite 250
Chicago, IL 60661




KEY DEVELOPMENT
PARTNERS, LLC


LAGRANGE SQUARE - LOT 3
CHIPOTLE
45 ORLAND SQUARE DRIVE ORLAND PARK, IL

10/15/2020 Project #: 19083


A-3

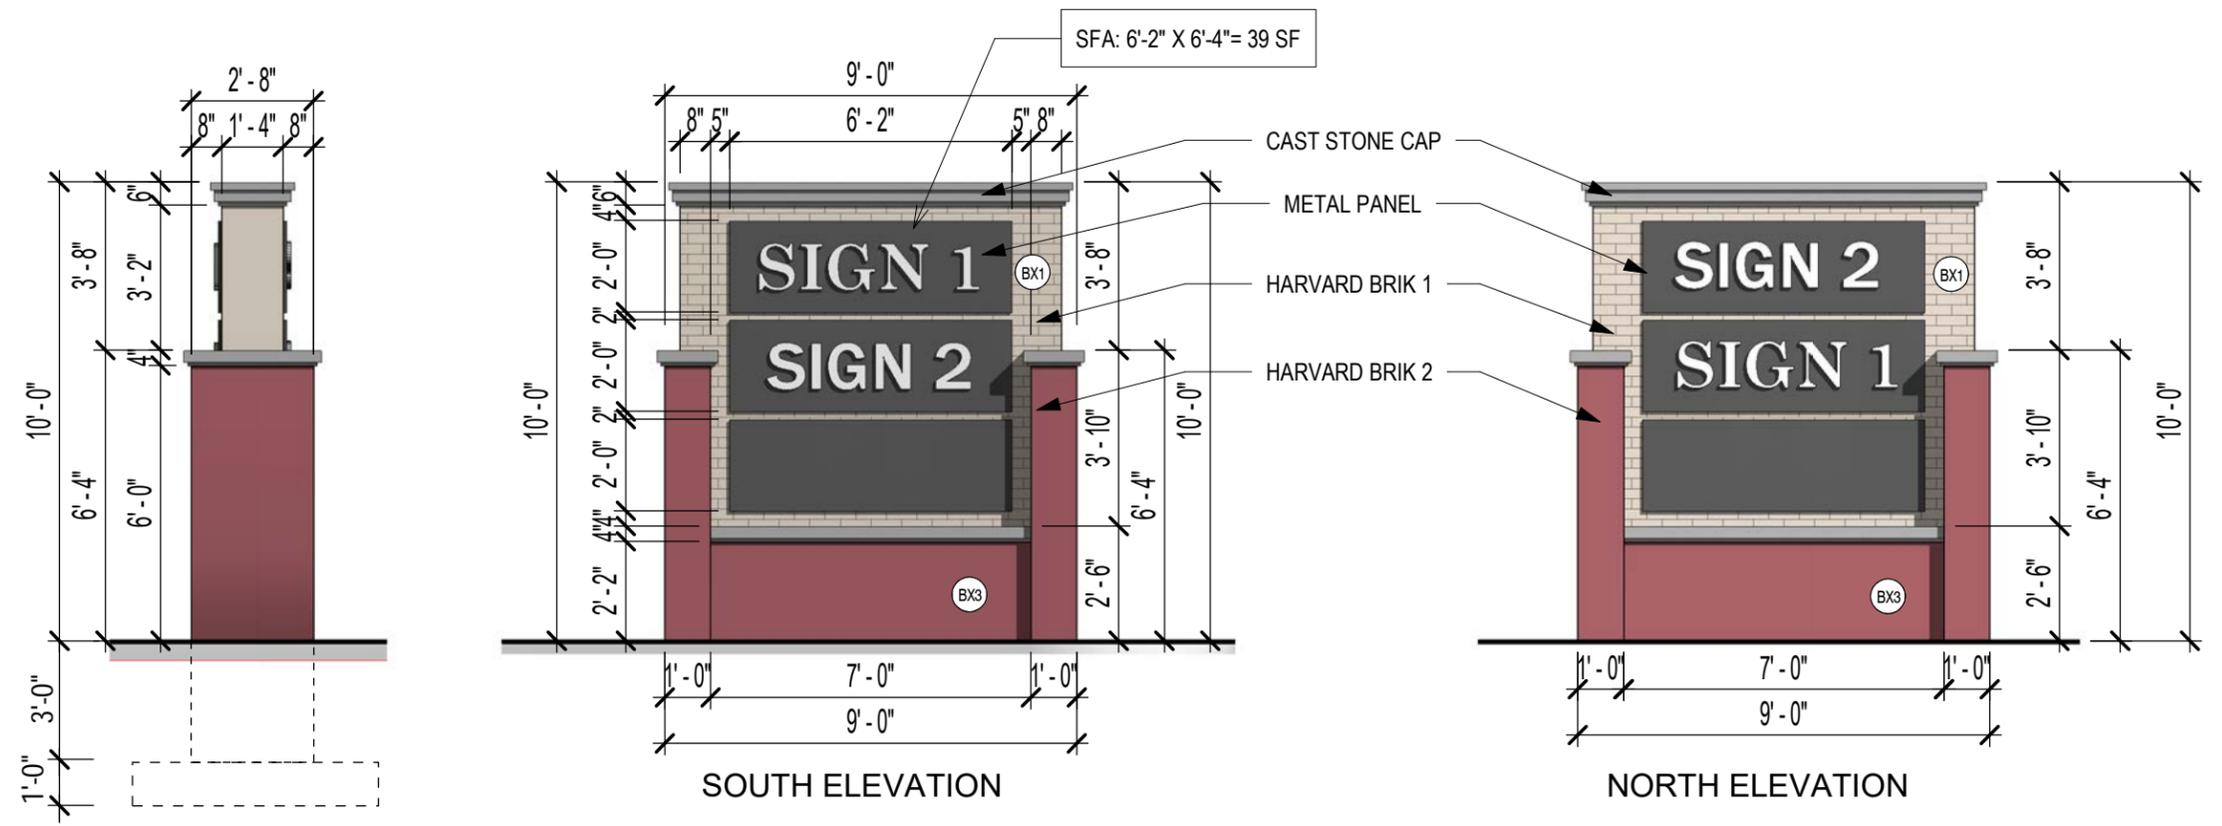


1 MONUMENT SIGN ELEVATIONS (MULTI-TENANT) - LOT 3
 SCALE: 1/4" = 1'-0"
 EAST ELEVATION

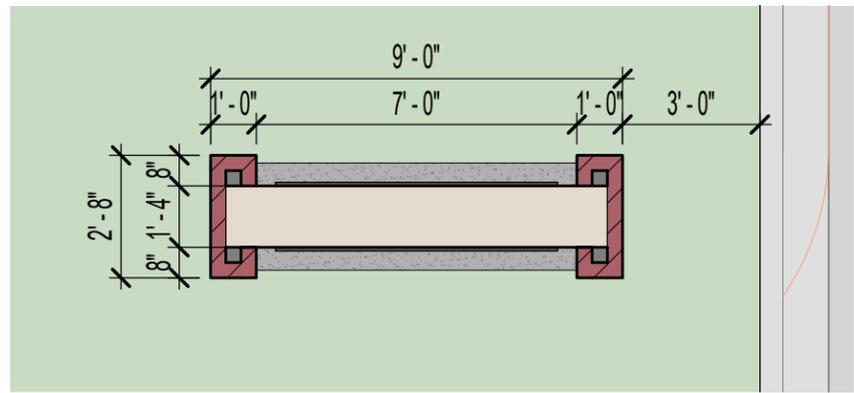


3 MONUMENT SIGN PLAN
 SCALE: 1/4" = 1'-0"

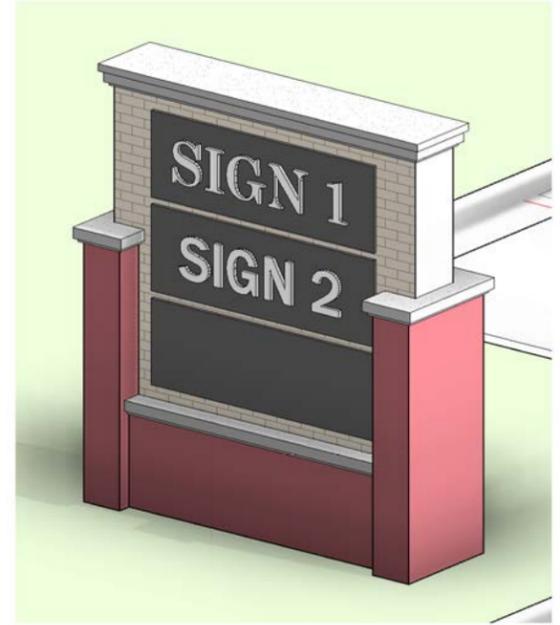


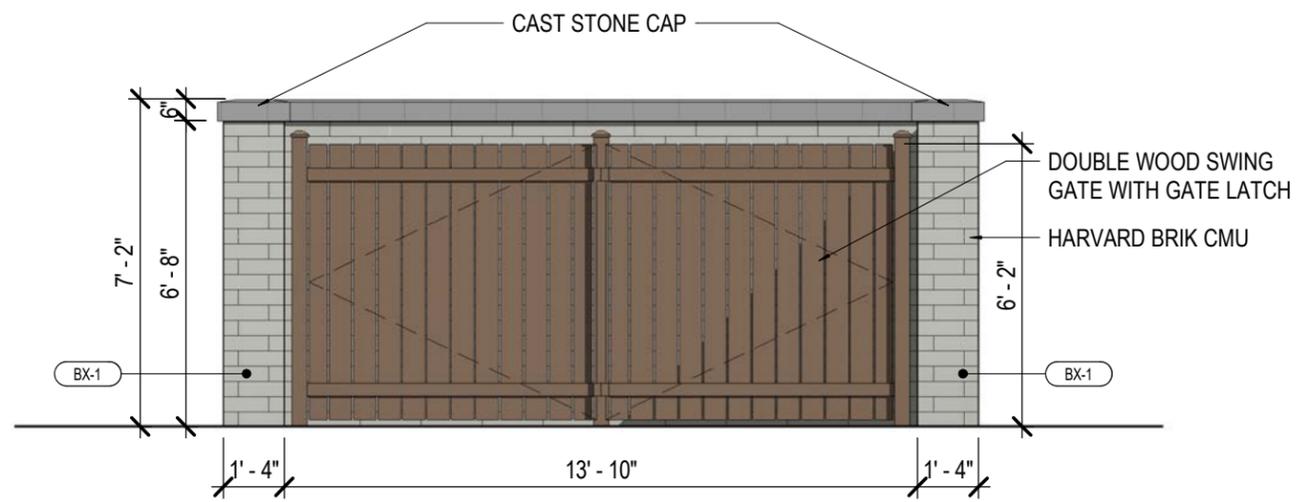


1 TRASH ENCLOSURE - EAST ELEVATION
SCALE: 1/4" = 1'-0"

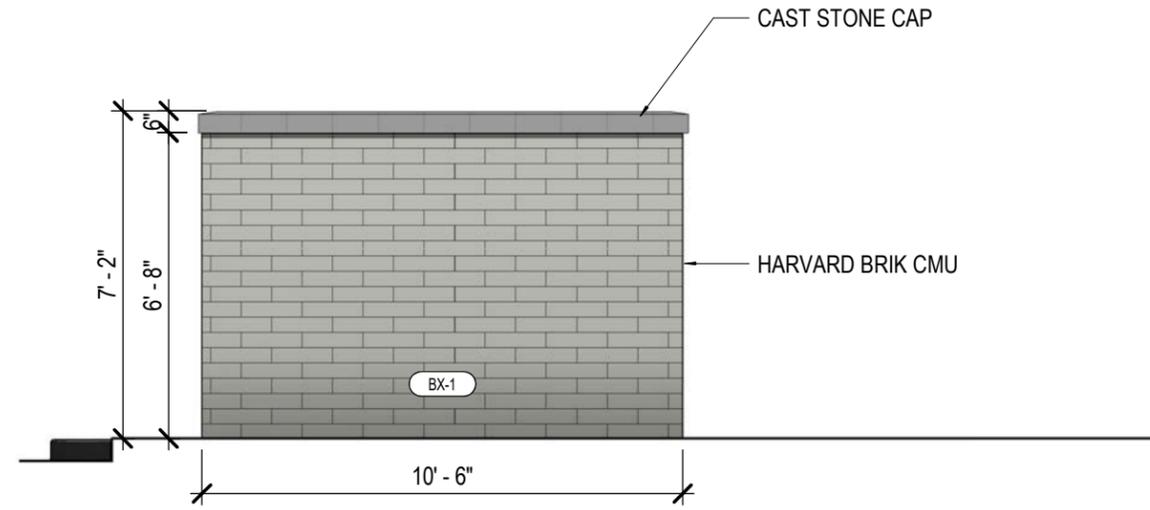

3 TRASH ENCLOSURE - NORTH ELEVATION
SCALE: 1/4" = 1'-0"

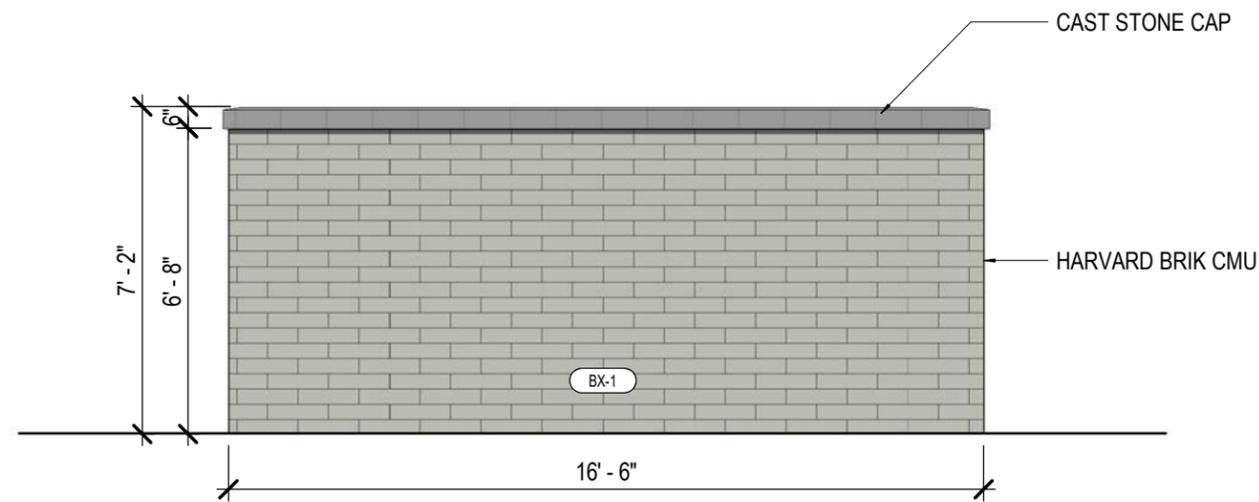


2 TRASH ENCLOSURE - WEST ELEVATION
SCALE: 1/4" = 1'-0"

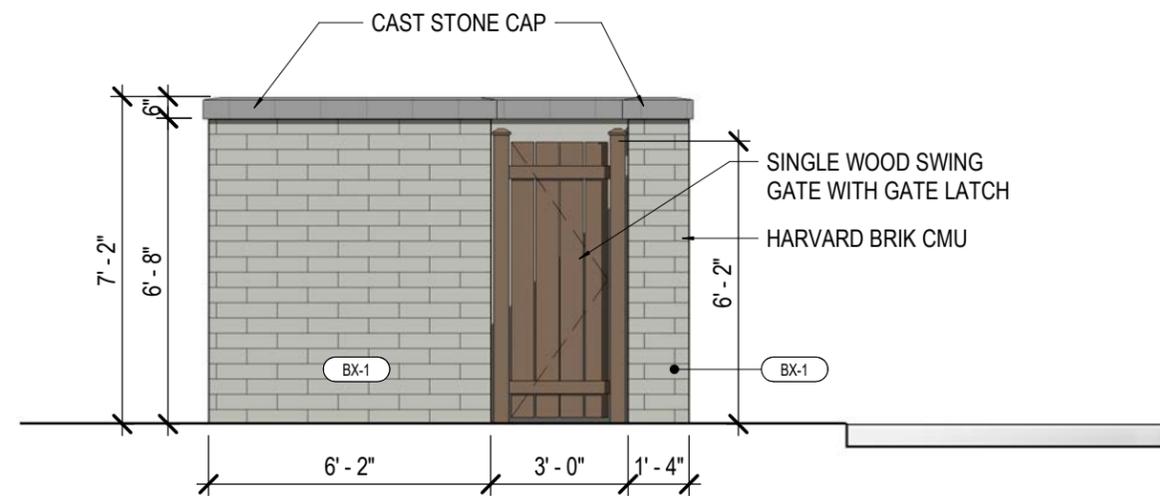

4 TRASH ENCLOSURE - SOUTH ELEVATION
SCALE: 1/4" = 1'-0"



OKW ARCHITECTS
600 W. Jackson, Suite 250
Chicago, IL 60661

 

KEY DEVELOPMENT
PARTNERS, LLC

LAGRANGE SQUARE - LOT 3
CHIPOTLE
45 ORLAND SQUARE DRIVE ORLAND PARK, IL

10/15/2020 Project #: 19083