


PROPOSED NEW (BUILDING-C)

PROJECT ADDRESS: 16555 S. 108TH AVENUE, ORLAND PARK, IL. 60467

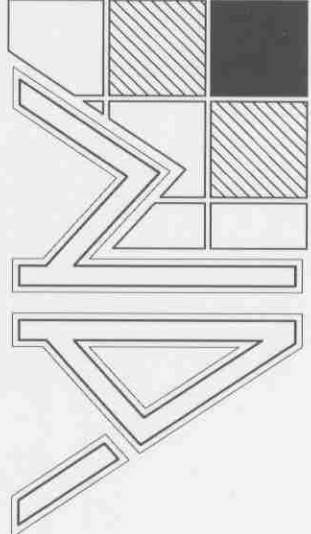

NAFE ARCHITECTS LTD.


120 W. Madison Street, # 702B
Chicago, IL. 60602
Tel: 312-404-0486 Fax: 312-332-0809
www.nafearchitects.com

CLIENT NAME:

Dr. M. Kad, TEL: 708-288-5730
Malki Ali, TEL: 708-873-3198

PROPERTY INDEX NUMBERS:

KEY PLAN

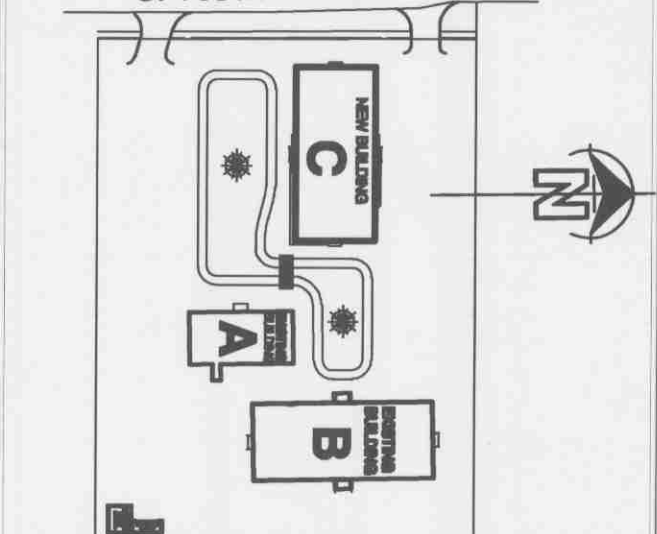

ISSUE DATES / REVISIONS

NO.	PERMIT ISSUE DESCRIPTION	DATE
1	PERMIT ISSUE	-----09
	DESCRIPTION	DATE

DRAWN BY : M. NAFI
CHECKED BY : M. ALI
DATE : 8-28-09
PROJECT NO. : ARI-92-08


Project Name:

OFFICE BUILDINGS

ADDRESS: 16555 S. 108TH AVENUE, ORLAND PARK, IL. 60467


SHEET
PROPOSED NEW (BUILDING-C)

A-126

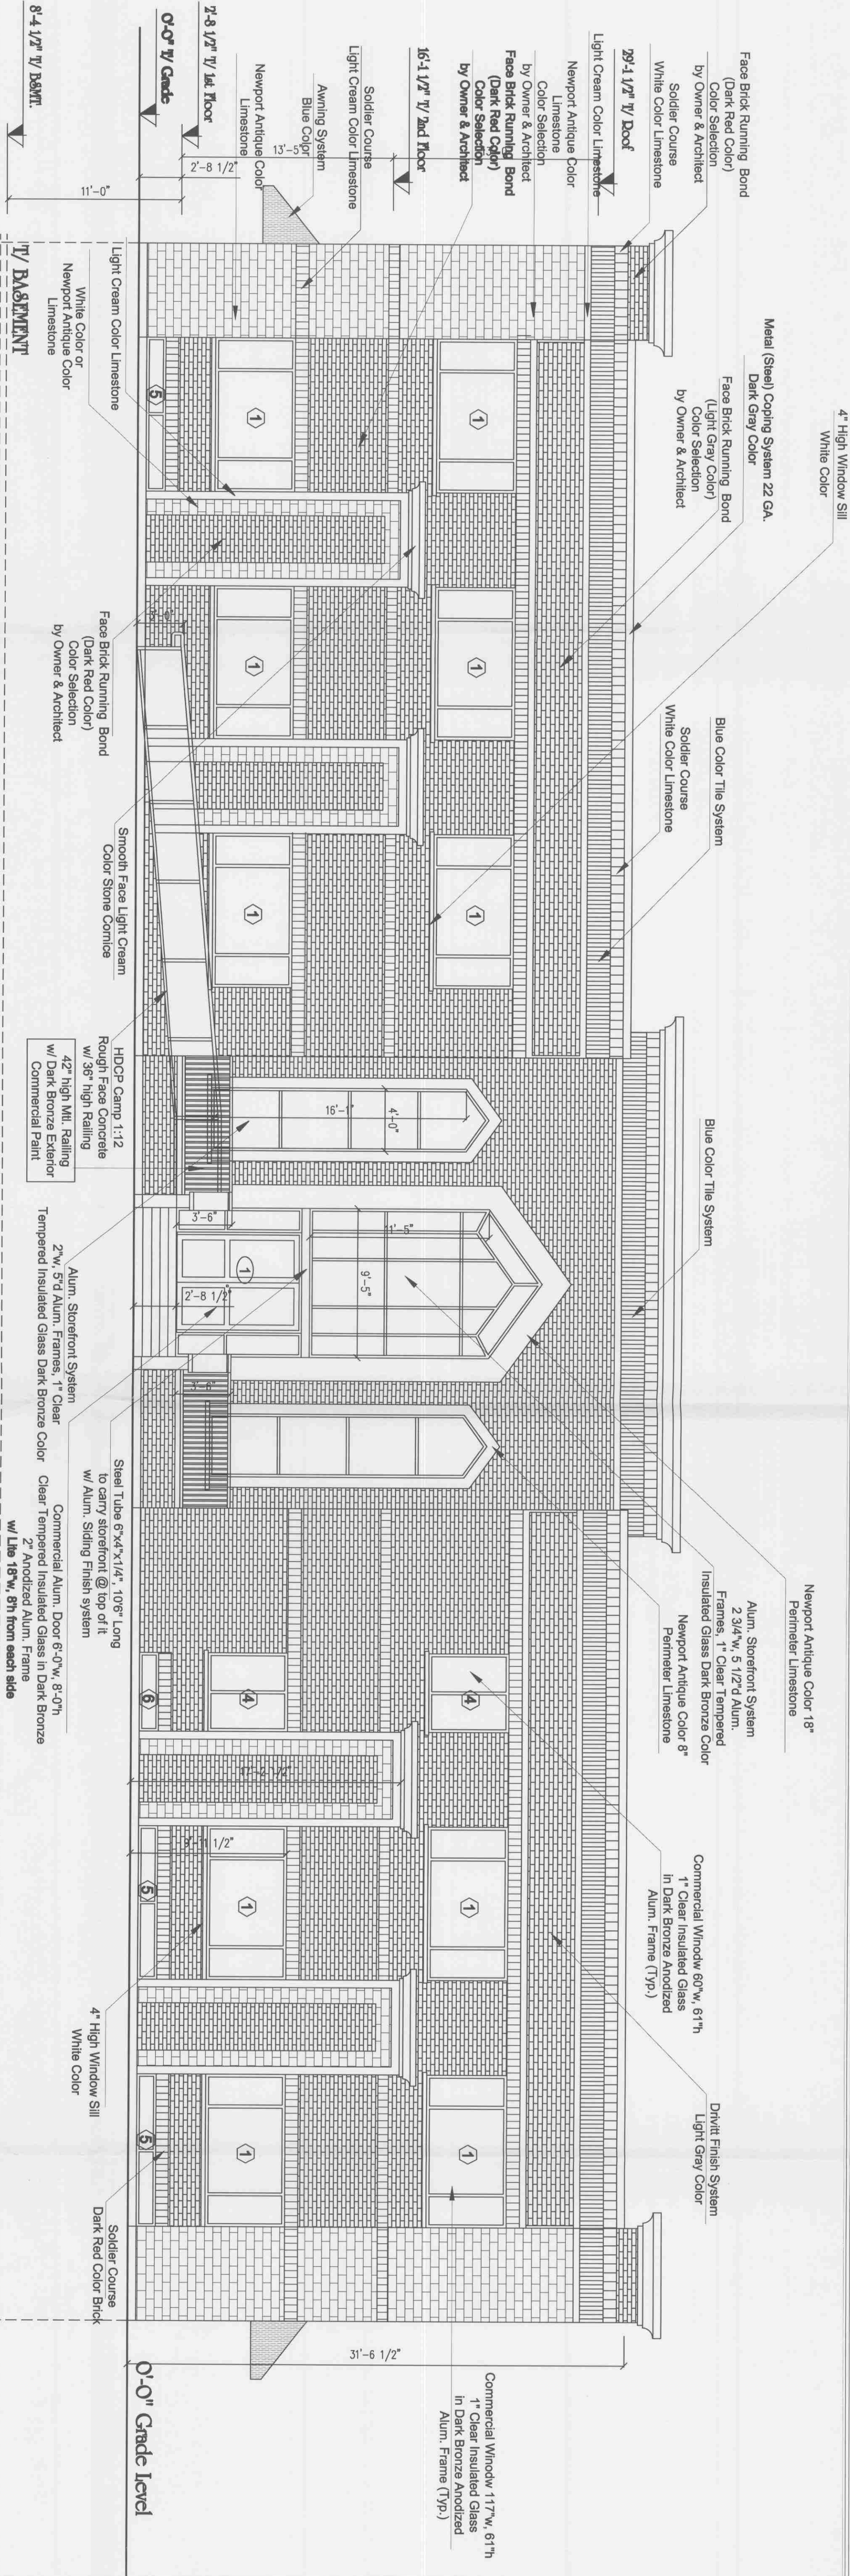

PROPOSED NORTH ELEVATION

SCALE : 3/16" = 1'-0"

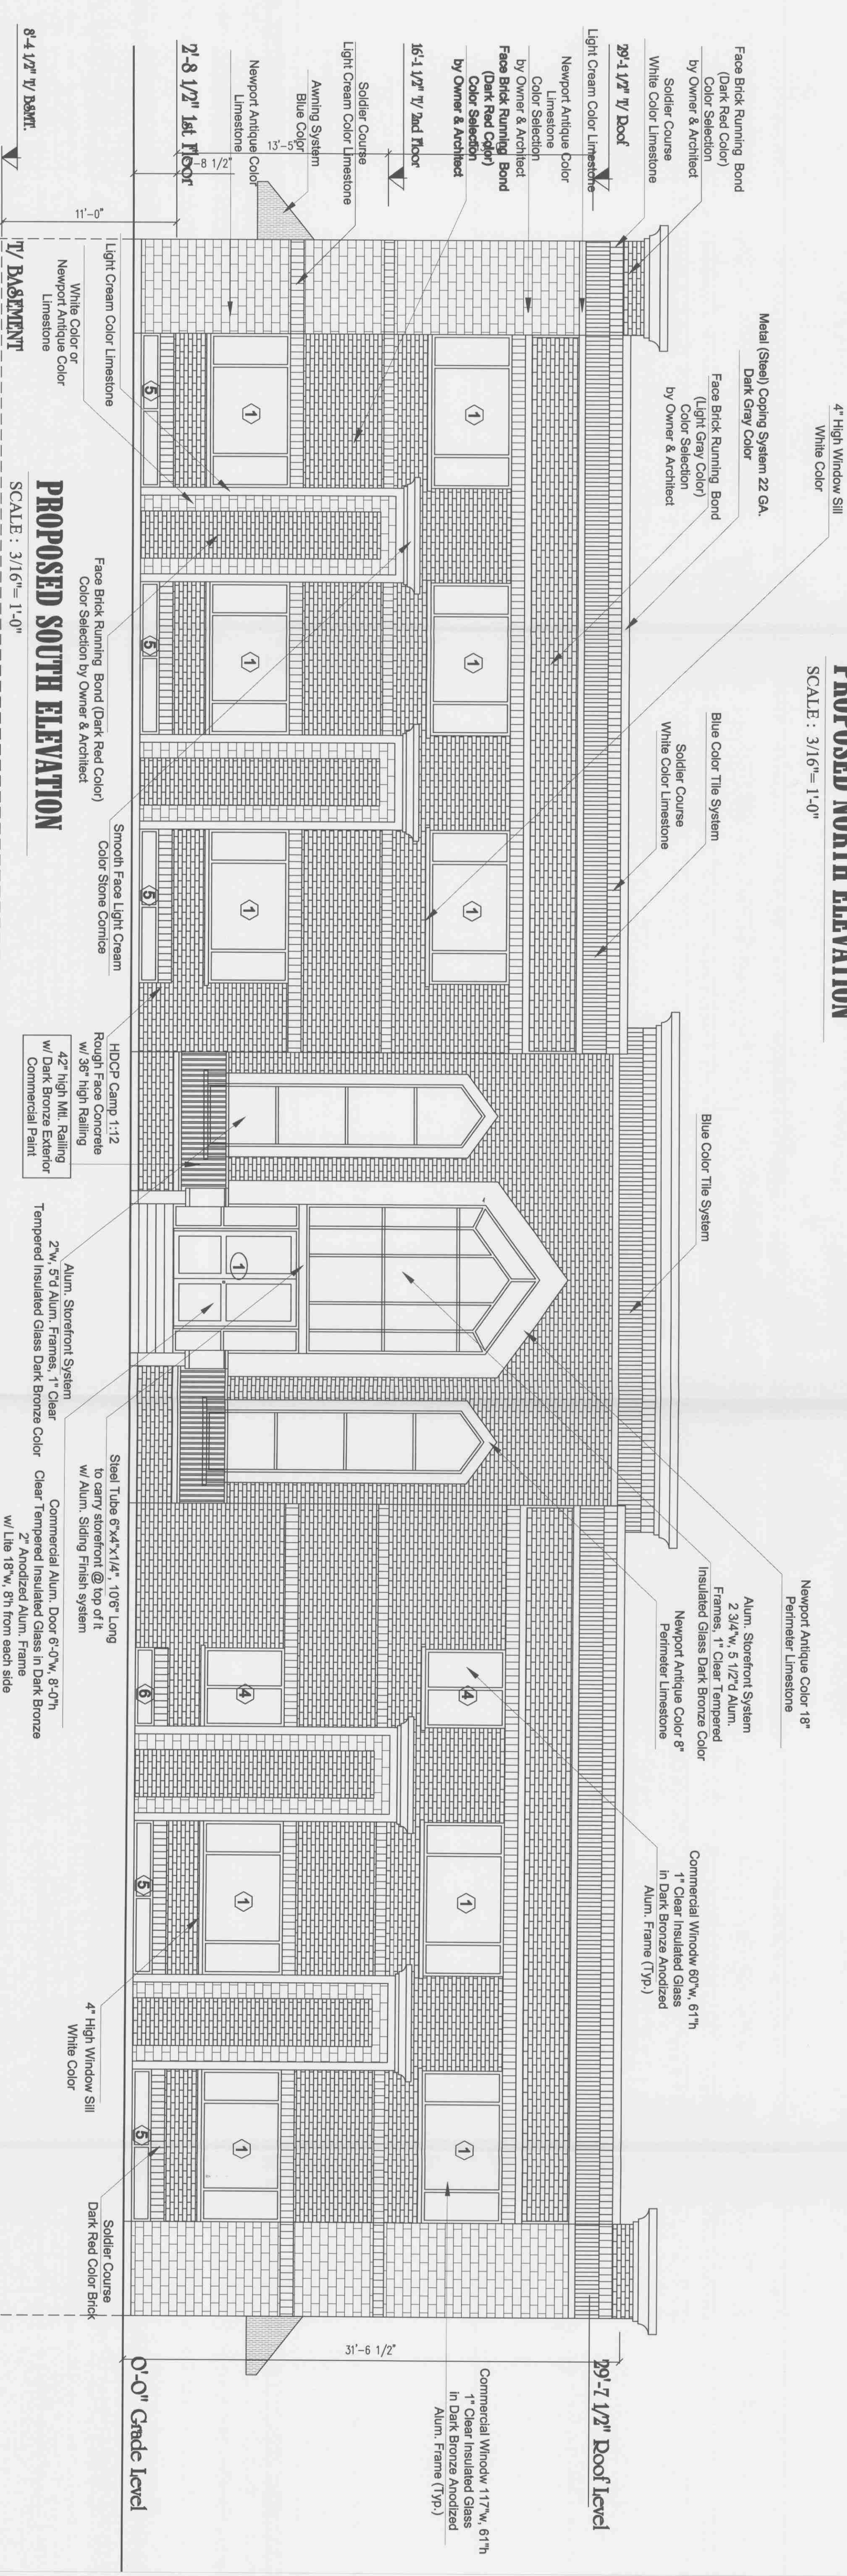

PROPOSED SOUTH ELEVATION

SCALE : 3/16" = 1'-0"