


LOTS 1 AND 2 IN MAHLER'S SUBDIVISION OF THE SOUTH 330.0 FEET OF THE EAST HALF OF THE SOUTHEAST QUARTER OF SECTION 2, TOWNSHIP 36 NORTH, RANGE 12 EAST OF THE THIRD PRINCIPAL MERIDIAN, ACCORDING TO THE PLAT THEREOF RECORDED AS DOCUMENT NUMBE5R 90188561, IN COOK COUNTY, ILLINOIS.

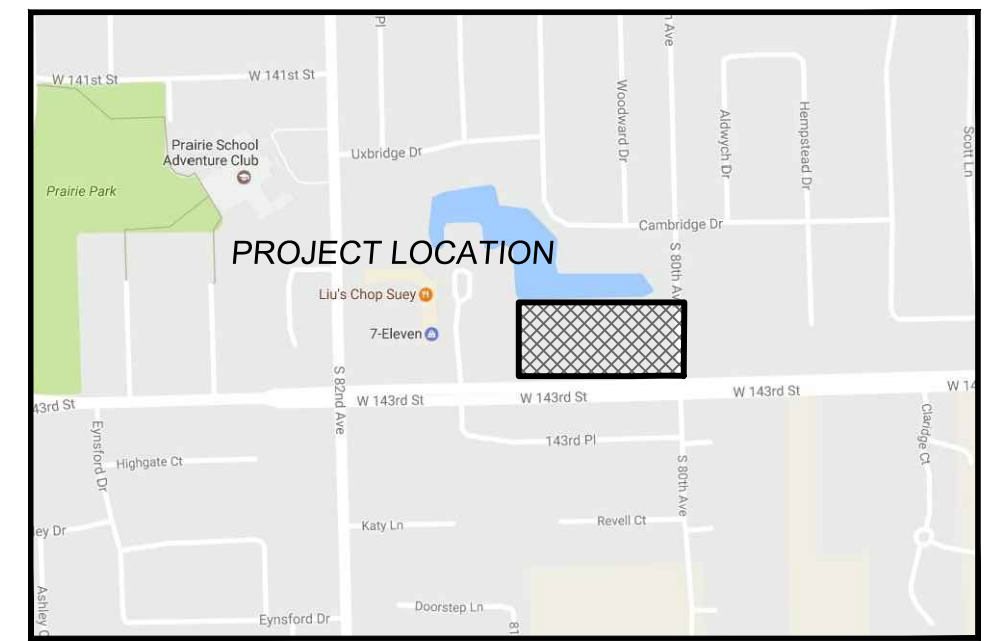


NO.	DATE	DESCRIPTION	BY
1	17-27-2017	EDITED TURN AROUND ON WEST END	SOS
2	11-02-2017	PER VILLAGE REVIEW	SOS
3	12-01-2017	PER CLIENT REVIEW	SOS
4	12-26-2017	PER VILLAGE REVIEW	SOS
5	05-20-2018	PER VILLAGE REVIEW	SOS
6	09-18-2018	PER VILLAGE REVIEW	SOS
7	4-30-2018	PER VILLAGE REVIEW	SOS
8	4-26-2018	PER VILLAGE/FPD REVIEW	SOS

DESIGNTEK ENGINEERING, INC.
CONSULTING AND SITE DESIGN ENGINEERS
9930 W. 190TH STREET, SUITE L
MOKENA, ILLINOIS 60448
(708) 326-4961
IL PROF. LIC. NO.: 184-003740

PROJECT INFORMATION
Project No.: 17-0033
Scale: 1" = 40'
Date: 07-17-17
Design By: SDS
Drawn By: DEI
Checked By: SDS

PRELIMINARY SITE PLAN

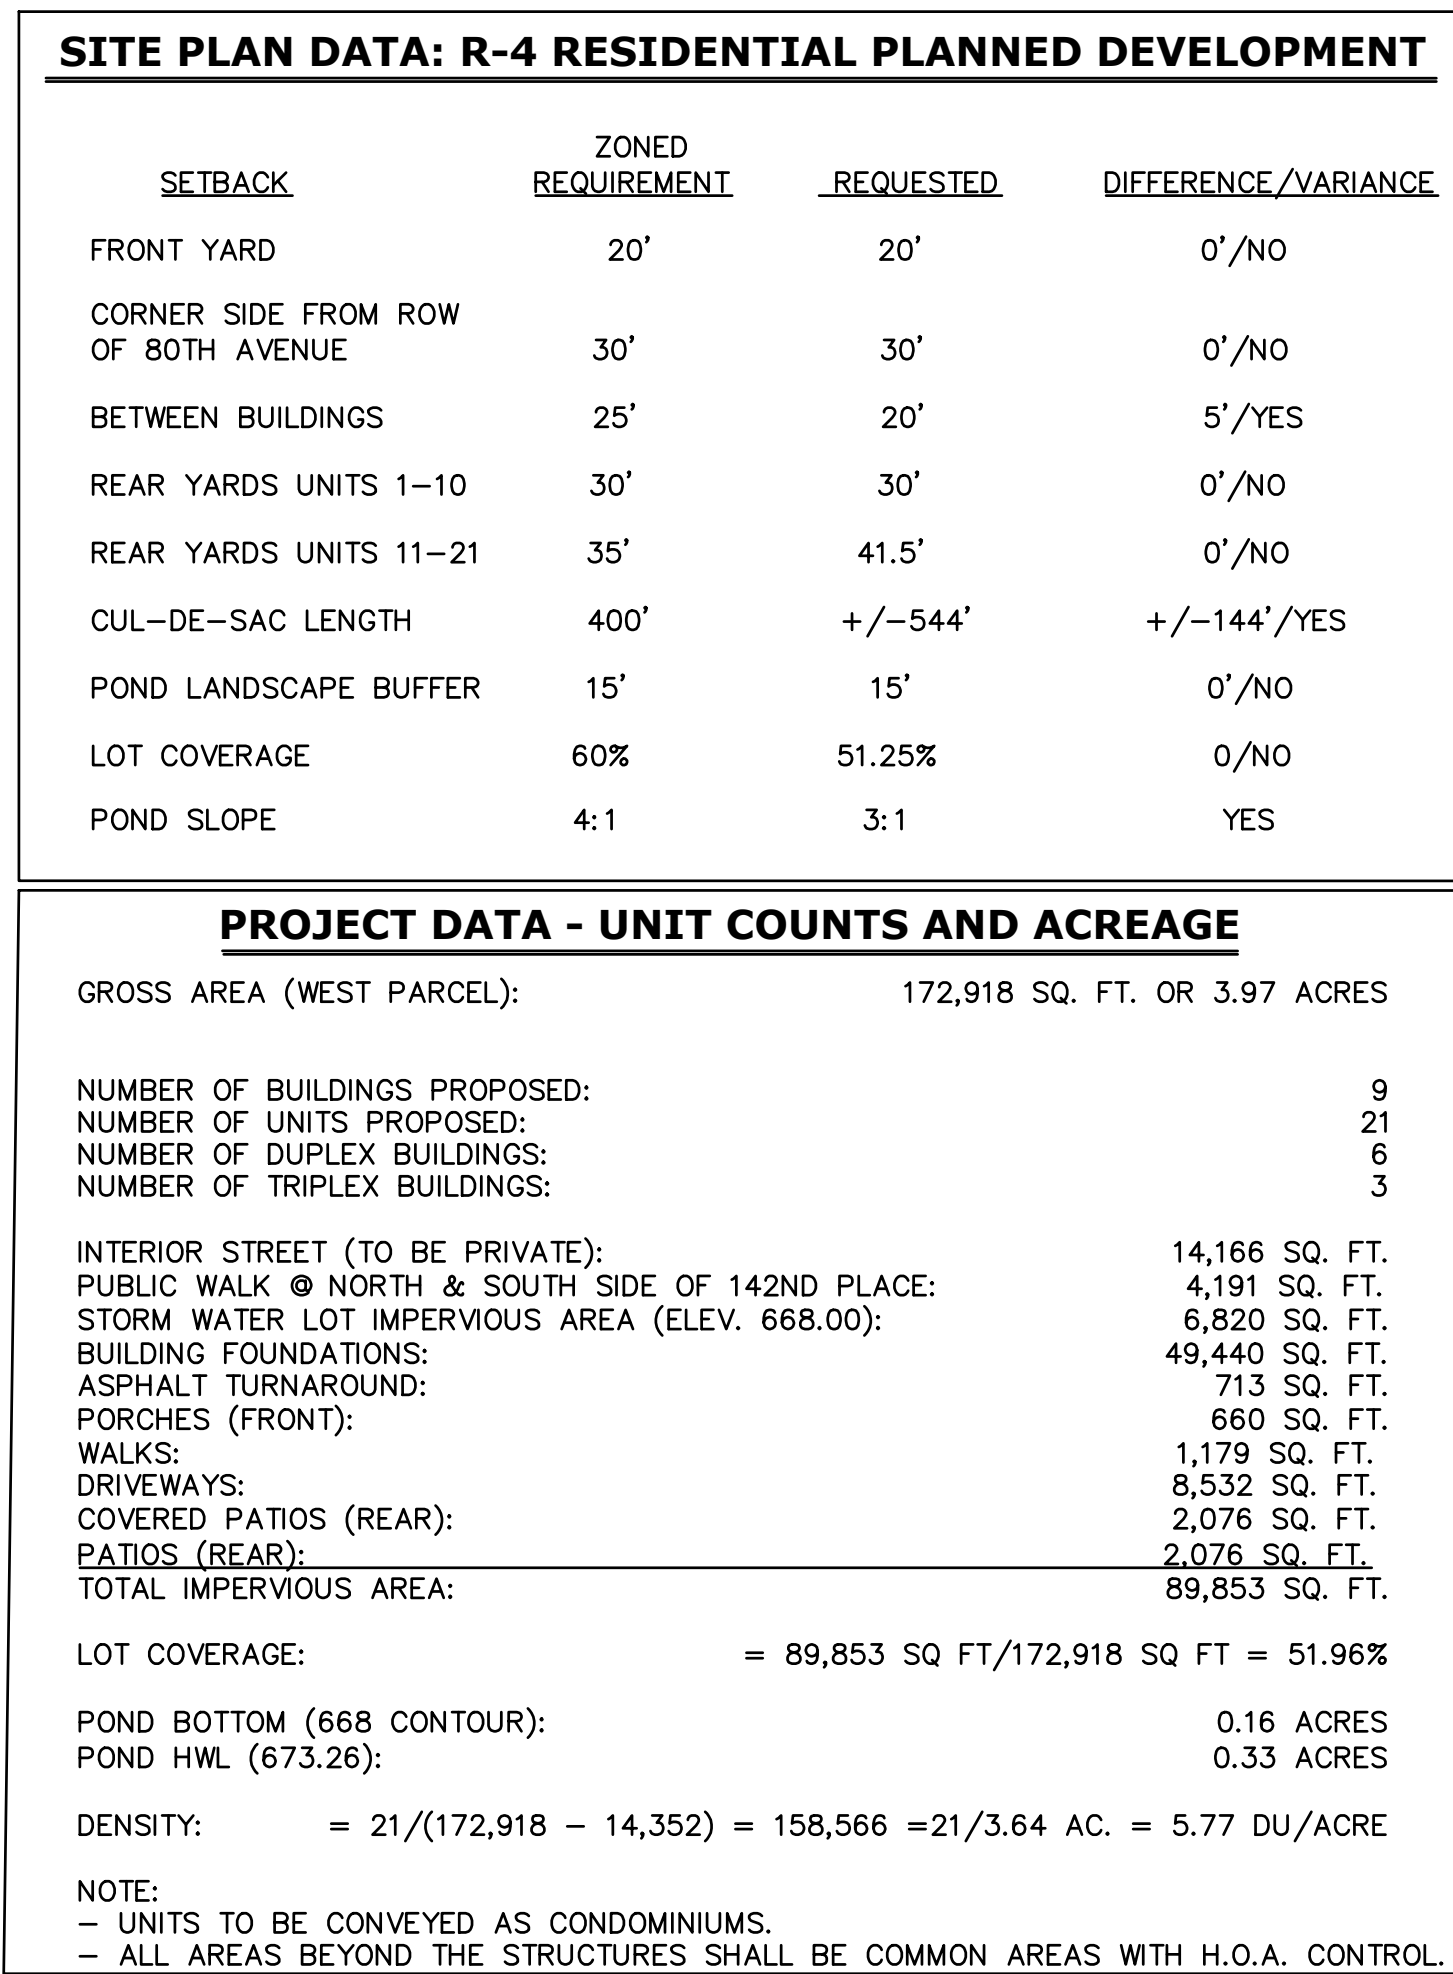

INITIAL BENCHMARK: NGS CONTROL MONUMENT DN4690
ELEVATION: 729.45 (NAVD 88)

SITE BENCHMARK: NORTHWEST FLANGE BOLT ON FIRE HYDRANT AT THE
SOUTHWEST CORNER OF PROJECT, SHOWN HEREON.
ELEVATION: 672.37 (NAVD 88)

THE BASIS OF BEARINGS IS THE
ILLINOIS STATE PLANE SYSTEM
EAST ZONE