

ABBREVIATIONS

AFF

AGL

AMSL

APPROX

AUG

BBU

BLDG

BTS

CLR

COL

CONC

CND

DWG

FT

EGB

ELEC

EMT

ELEV

EQUIP

E

EXT

FND

GA

GALV

GPS

GND

LTE

MAX

MFR

MGB

MIN

MMBS

NTS

O.C.

OE/OT

RFDS

RGS

IN

INT

LB.(#)

RRH

SF

STL

TYP

UE/UT

UNO

VIF

W/

XFMR

RE

ABOVE FINISHED FLOOR

ABOVE GRADE LEVEL

ABOVE MEAN SEA LEVEL

APPROXIMATE

AMERICAN WIRE GAUGE

BATTERY BACKUP UNIT

BUILDING

BASE TRANSCIEVER STATION

CLEAR

COLUMN

CONCRETE

CONDUIT

DRAWING

FOOT(FEET)

EQUIPMENT GROUND BAR

ELECTRICAL

ELECTRICAL METALLIC TUBING

ELEVATION

EQUIPMENT

EXISTING

EXTERIOR

FOUNDATION

GAUGE

GALVANIZED

GLOBAL POSITIONING SYSTEM

GROUND

LONG TERM EVOLUTION

MAXIMUM

MANUFACTURER

MASTER GROUND BAR

MINIMUM

MULTI MODAL BTS

NOT TO SCALE

ON CENTER

OVERHEAD ELECTRIC/TELCO

RF DATA SHEET

RIGID GALVANIZED STEEL

INCH(ES)

INTERIOR

FOUND(S)

REMOTE RADIO HEAD

SQUARE FOOT

STEEL

TYPICAL

UNDERGROUND ELECTRIC/TELCO

UNLESS NOTED OTHERWISE

VERIFY IN FIELD

WITH

TRANSFORMER

PLATE

SYMBOLS

CENTERLINE

REVISION

WORK POINT

UTILITY POLE

BRICK

COMPRESSED STONE

CONCRETE

EARTH

GRAVEL

MASONRY

STEEL

CENTERLINE

PROPERTY LINE

LEASE LINE

EASEMENT LINE

CHAIN LINK FENCE

WOOD FENCE

BELOW GRADE ELECTRIC

BELOW GRADE TELEPHONE

OVERHEAD ELECTRIC/TELEPHONE

SECTION REFERENCE

- NOTES:
- ALL CELL TOWER EQUIPMENT SHALL BE LOCATED WITHIN THE FENCED ENCLOSURE AS SHOWN IN THESE PLANS.
 - PROPOSED MONOPOLE & FENCE SHALL BE NEUTRALLY COLORED.
 - THE CONSTRUCTION OF THE PROPOSED CELL SITE DOES NOT REQUIRE REMOVAL OF ANY EXISTING TREES GREATER THAN 4" IN DIAMETER
 - ANY EXPOSED BARE SOIL SHALL BE SEEDED.
 - THE CONSTRUCTION OF THE PROPOSED CELL SITE SHALL BE IN COMPLIANCE WITH ALL APPLICABLE VILLAGE CODES AND ORDINANCES.

NEW NORTHERN RED OAK TREE (TYP.) SEE SHEET Z-3 FOR DETAILS

EXISTING CHAIN-LINK FENCE W/ VINYL STRIPS

EXISTING TRANSFORMER & TELCO PEDESTAL

EXISTING CHAIN-LINK FENCE TO BE REMOVED & REPLACED W/ NEW WOOD FENCE SEE SHEET Z-4 FOR DETAILS

NEW AMERICAN ARBORVITAE (TYP.) SEE SHEET Z-3A FOR DETAILS

BOARD APPROVED

Case No: 2012-0452


Date: 4/15/13

W/Conditions: ☒ yes

W/Out Conditions: ☐ no

VILLAGE OF ORLAND PARK

OVERALL SITE PLAN

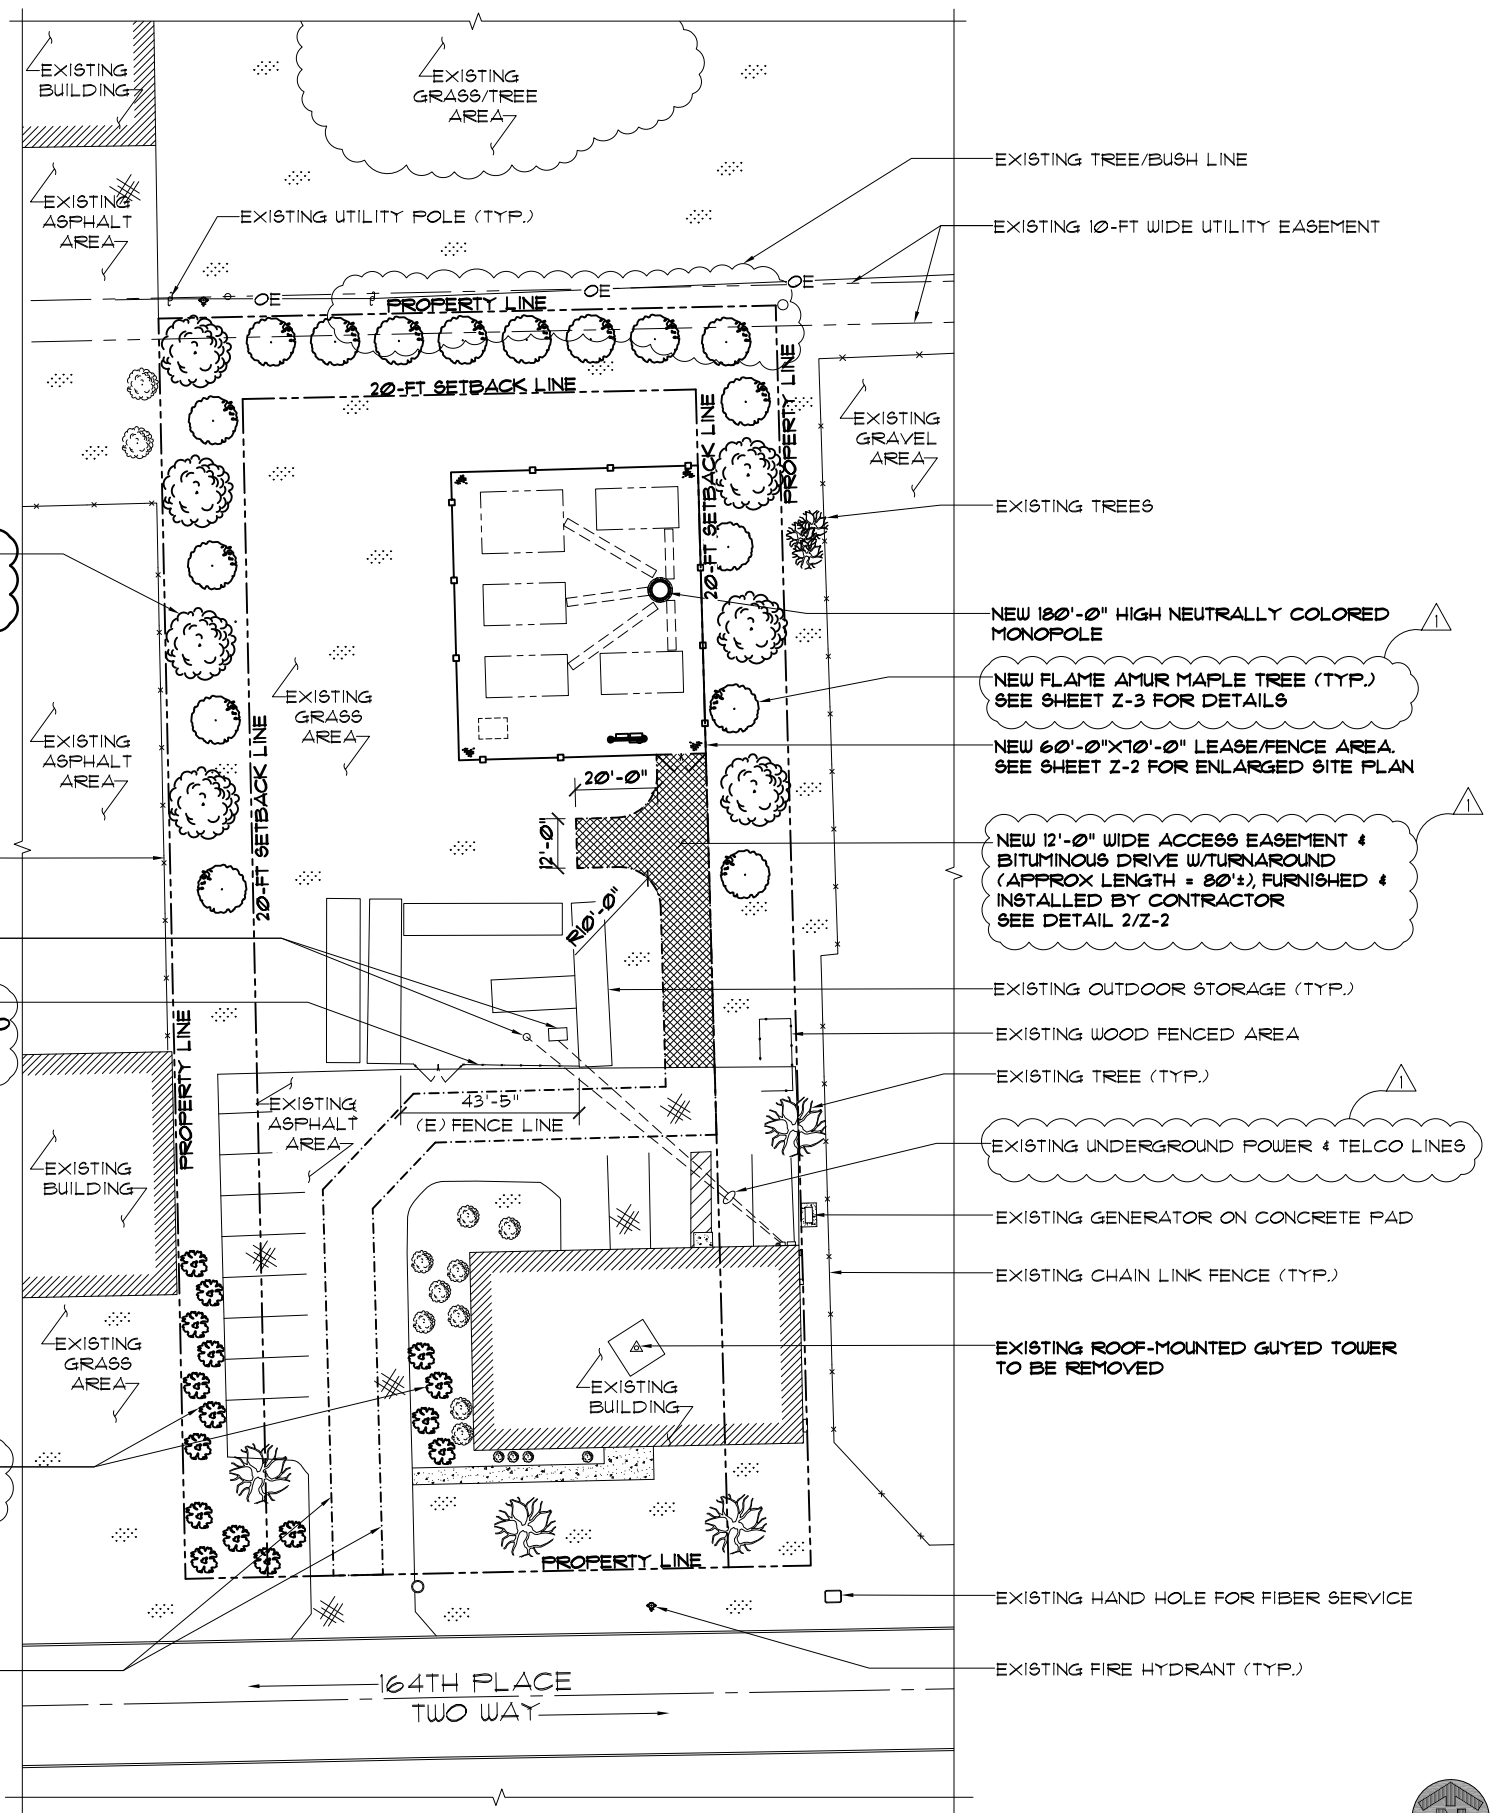

MidAmerica Towers.com

PO Box 6556
Gainesville, GA 30504
phone: 815-693-1565
jay@midamericatowers.com

FULLERTON ENGINEERING • DESIGN

9600 W. BRYN MAWR AVE., SUITE 200
ROSEMONT, ILLINOIS 60018
TEL: 847-292-0200
FAX: 847-292-0206
DESIGN FIRM NO. 184-002498
www.FullertonEngineering.com

CHECKED BY:		D5	
APPROVED BY:		MB	
#	DATE	DESCRIPTION	INT.
	12/10/12	ZONING	FK
1	02/06/13	REVISED ZONING	FK
2	02/25/13	REVISED ZONING #2	FK

ORLAND PARK PROJECT #

2012-0452

SITE NAME

ORLAND PARK

SITE NO.

IL-143-4

SITE ADDRESS

10410 164TH PLACE
ORLAND PARK, IL 60467


SHEET NAME

OVERALL SITE PLAN

SHEET NUMBER

Z-1


SCALE: 1" = 40'-0" 1

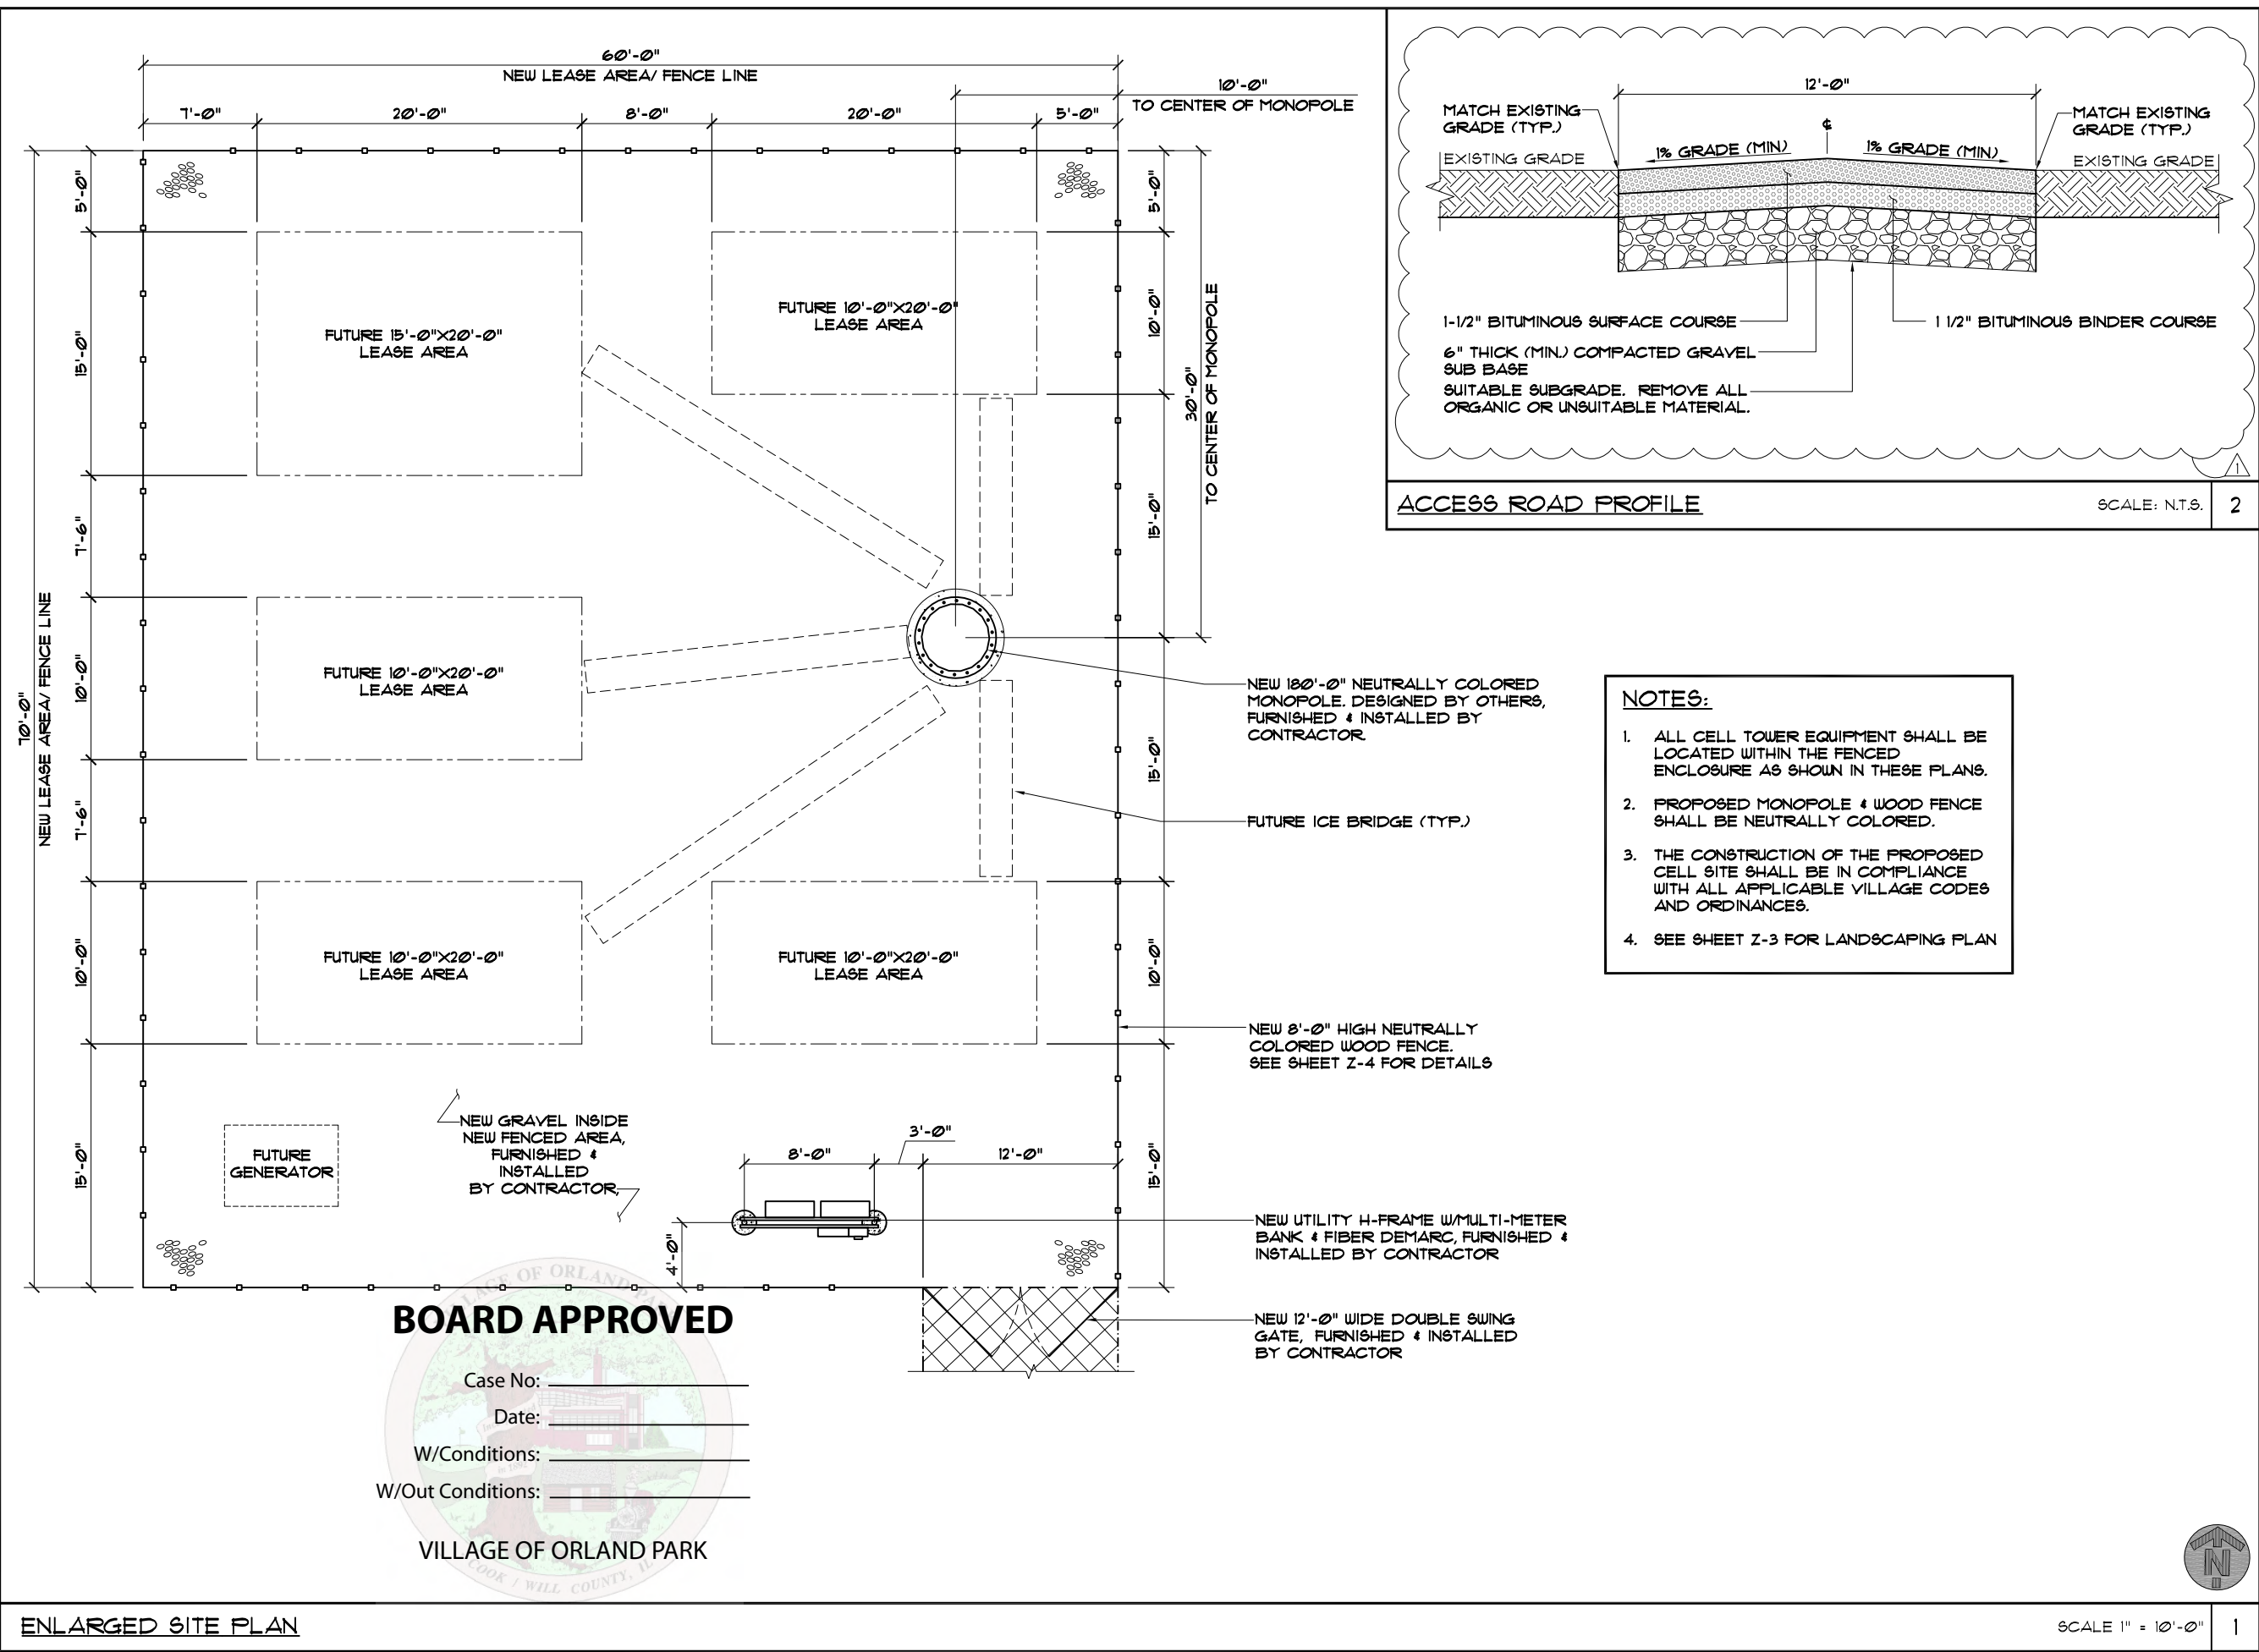

CHECKED BY:		DS	
APPROVED BY:		MB	
#	DATE	DESCRIPTION	INT.
	12/10/12	ZONING	FK
1	02/06/13	REVISED ZONING	FK
2	02/25/13	REVISED ZONING #2	FK

ORLAND PARK PROJECT # 2012-0452	
SITE NAME ORLAND PARK	
SITE NO. IL-143-4	
SITE ADDRESS 10410 164TH PLACE ORLAND PARK, IL 60461	
SHEET NAME ENLARGED SITE PLAN	
SHEET NUMBER Z-2	

THIS DRAWING IS THE PROPERTY OF FULLERTON ENGINEERING CONSULTANTS, INC. IT IS FOR THE EXCLUSIVE USE OF THIS PROJECT. ANY RE-USE OF THIS DRAWING WITHOUT THE EXPRESSED WRITTEN CONSENT OF FULLERTON ENGINEERING CONSULTANTS, INC. IS PROHIBITED.

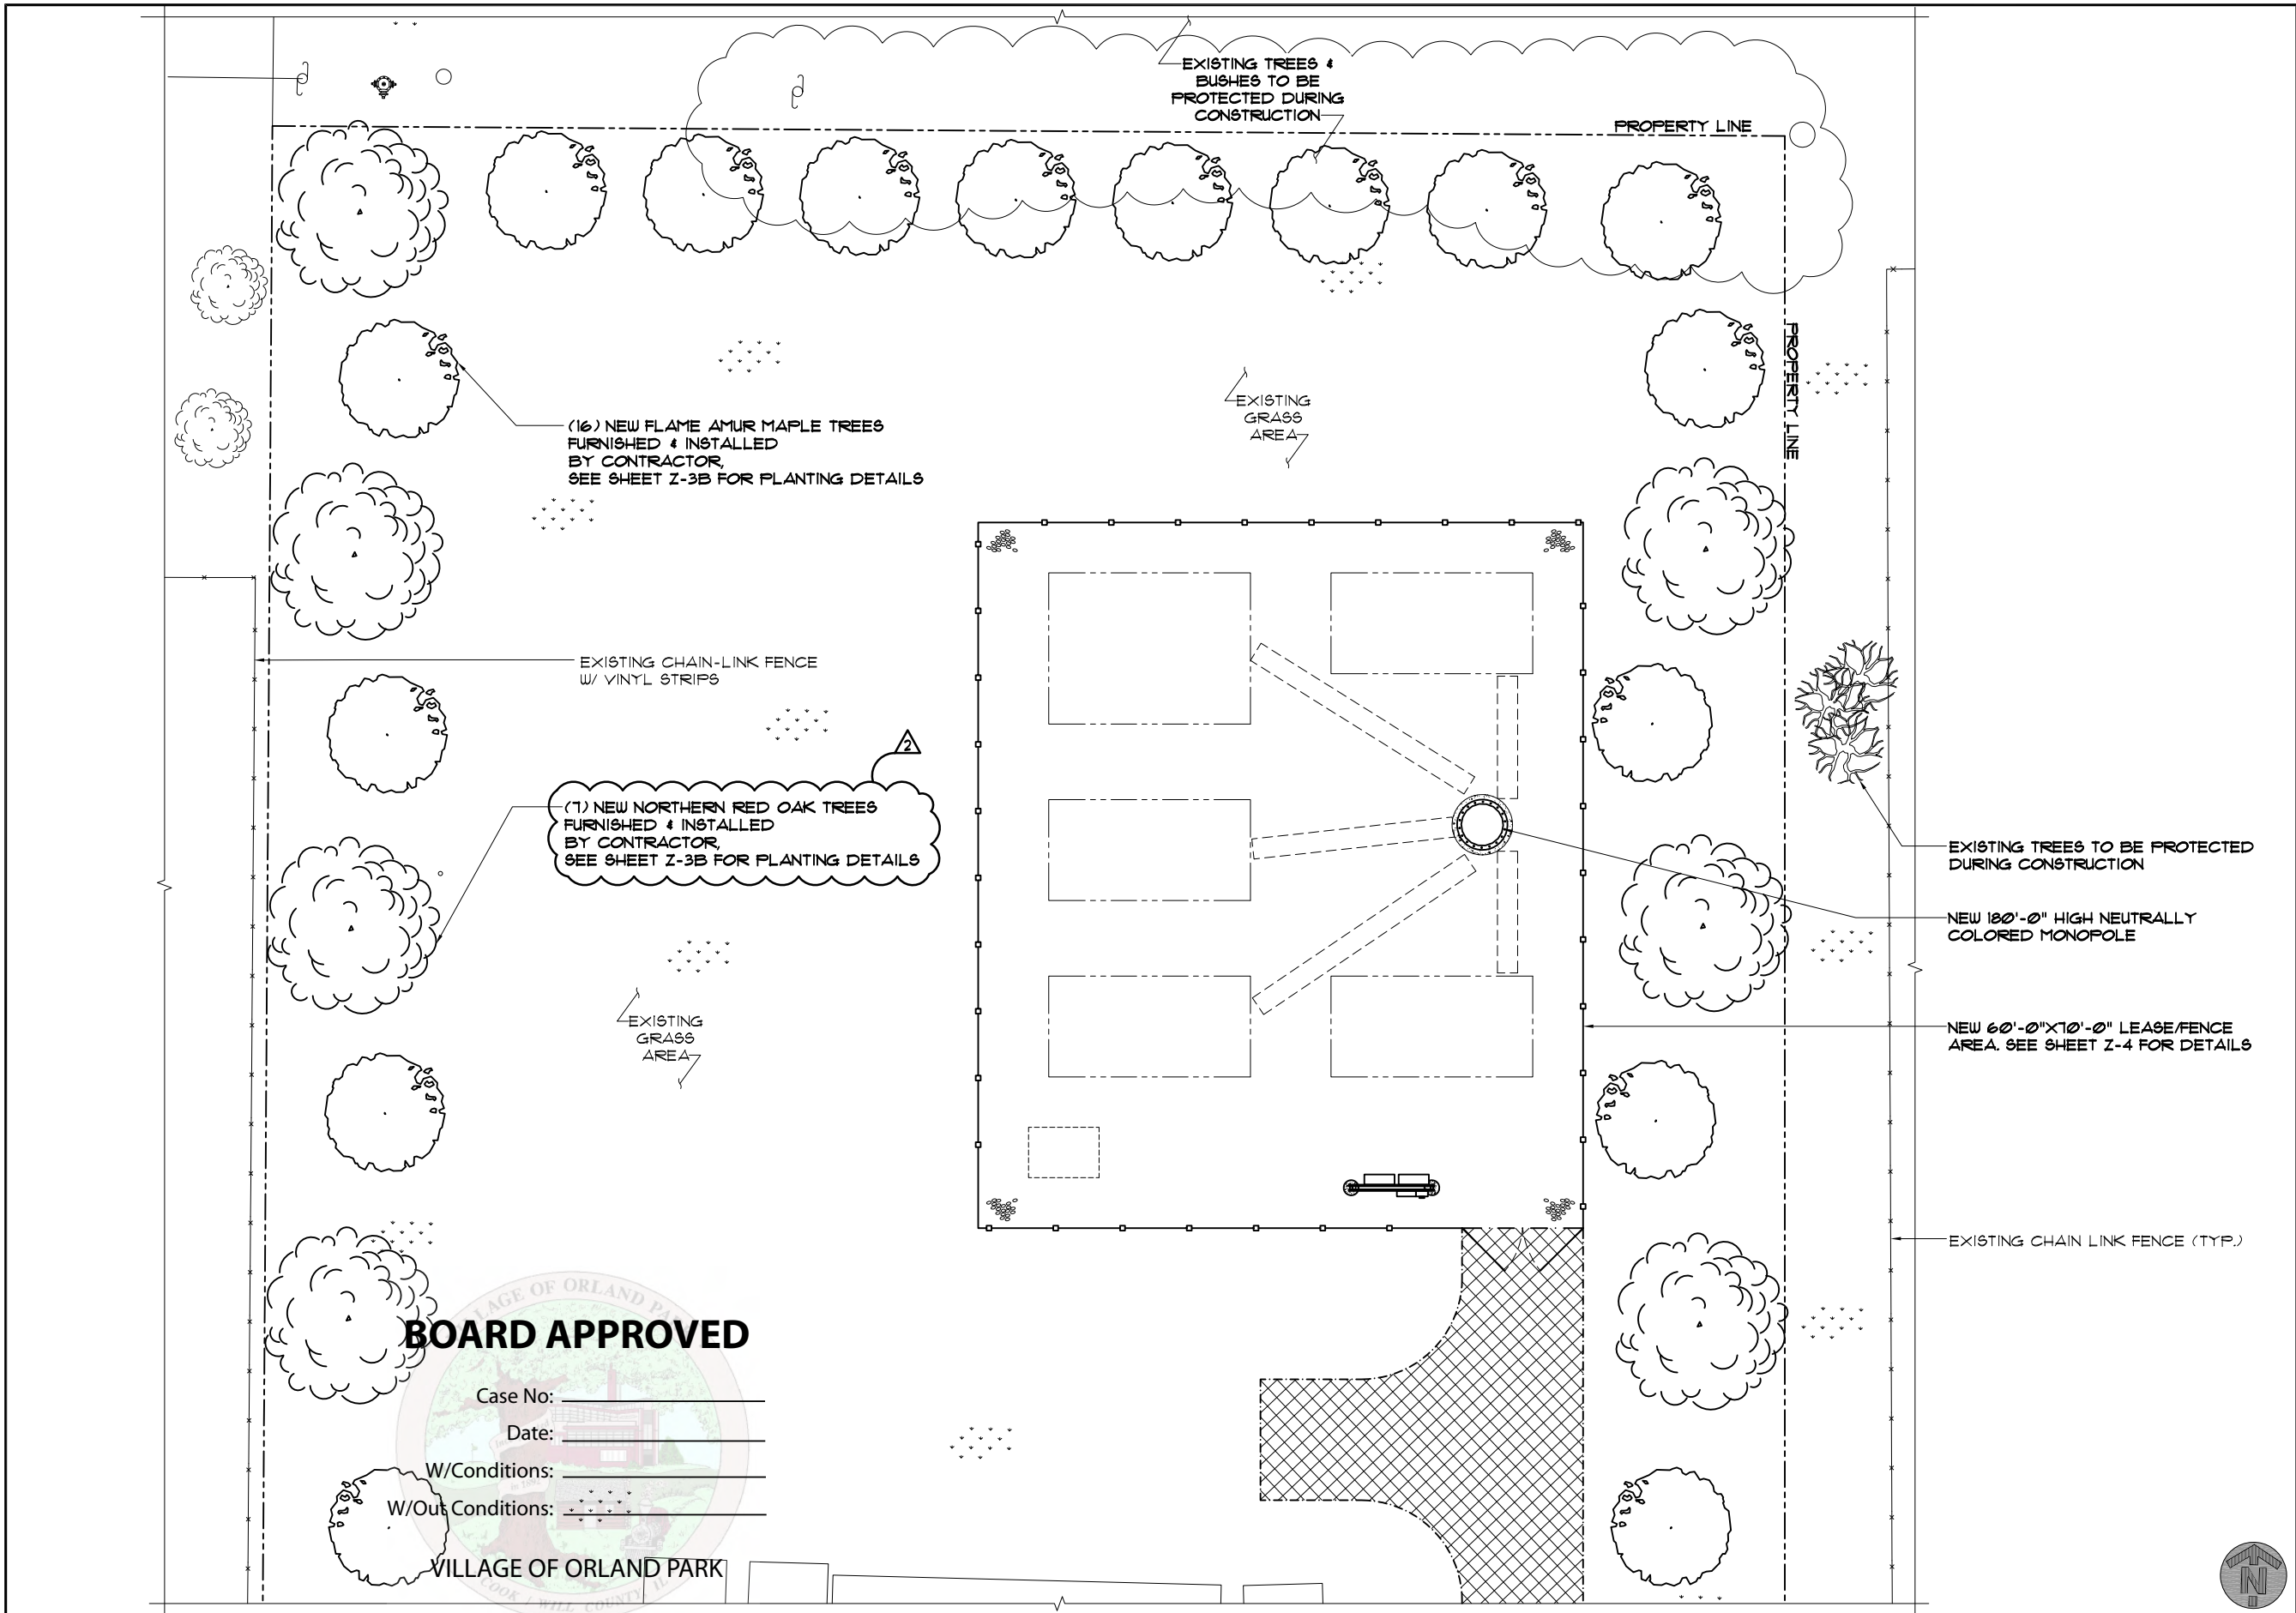

BOARD APPROVED

Case No: _____

Date: _____

W/Conditions: _____

W/Out Conditions: _____

VILLAGE OF ORLAND PARK

LANDSCAPING PLAN AROUND SITE PERIPHERY

SCALE: 3/32" = 1'-0" |

MidAmerica Towers.com

PO Box 6556
Gainesville, GA 30504
phone: 815-693-1565
jay@midamericatowers.com

FULLERTON
ENGINEERING • DESIGN

9600 W. BRYN MAWR AVE., SUITE 200
ROSEMONT, ILLINOIS 60018
TEL: 847-292-0200
FAX: 847-292-0206
DESIGN FIRM NO. 184-002498
www.FullertonEngineering.com

CHECKED BY: **DS**
APPROVED BY: **MB**

#	DATE	DESCRIPTION	INT.
1	12/10/12	ZONING	FK
1	02/06/13	REVISED ZONING	FK
2	02/25/13	REVISED ZONING #2	FK

ORLAND PARK PROJECT #
2012-0452

SITE NAME
ORLAND PARK

SITE NO.
IL-143-4

SITE ADDRESS
**10410 164TH PLACE
ORLAND PARK, IL 60461**

SHEET NAME
**LANDSCAPING
PLAN (NORTH)**

SHEET NUMBER
Z-3

THIS DRAWING IS THE PROPERTY OF FULLERTON ENGINEERING CONSULTANTS, INC. IT IS FOR THE EXCLUSIVE USE OF THIS PROJECT. ANY RE-USE OF THIS DRAWING WITHOUT THE EXPRESSED WRITTEN CONSENT OF FULLERTON ENGINEERING CONSULTANTS, INC. IS PROHIBITED.

#	DATE	DESCRIPTION	INT.
	12/10/12	ZONING	FK
1	02/06/13	REVISED ZONING	FK
2	02/25/13	REVISED ZONING #2	FK

ORLAND PARK PROJECT #
2012-0452

SITE NAME
ORLAND PARK

SITE NO.
IL-143-4

SITE ADDRESS
10410 164TH PLACE
ORLAND PARK, IL 60461

SHEET NAME
LANDSCAPING
PLAN (SOUTH)

SHEET NUMBER
Z-3A

EXISTING BUILDING

EXISTING ASPHALT PARKING LOT

(12) NEW AMERICAN ARBORVITAEES FURNISHED & INSTALLED BY CONTRACTOR, SEE SHEET Z-3B FOR PLANTING DETAILS

(4) NEW AMERICAN ARBORVITAEES FURNISHED & INSTALLED BY CONTRACTOR, SEE SHEET Z-3B FOR PLANTING DETAILS

EXISTING BUILDING

EXISTING CONCRETE SIDEWALK

EXISTING EVERGREEN BUSH (TYP.)

EXISTING TREE (TYP.)

EXISTING GRASS AREA

EXISTING GRASS AREA

BOARD APPROVED

Case No: _____

Date: _____

W/Conditions: _____

W/Out Conditions: _____


164TH PLACE
TWO WAY

VILLAGE OF ORLAND PARK

NOTES:

1) EXCAVATE 'PLANTING PIT' TWICE THE DIAMETER OF BALL & 6" GREATER IN DEPTH. LOOSEN SUBSOIL W/PICK TO ENSURE POROSITY. PLACE 6" PEAT MOSS IN 'PLANTING PIT' & TAMP. SELECT BEST VIEWING ANGLE. LIFT STOCK BY BALL & PLACE IN 'PLANTING PIT'. UNWRAP TOP HALF OF BALL BACKFILL W/MIXTURE 1/3 PEAT MOSS-2/3 TOP-SOIL & TAMP. WRAP TRUNK W/PAPER TAPE TO FIRST BRANCH & SECURE TO STAKE W/RUBBER HOSE GUY WIRE. LAY-IN (POROUS) FABRIC WEED BARRIER & FORM 3" SAUCER TO ENCIRCLE STOCK. FILL W/3" SHREDDED WOOD & STOCK MULCH. FLOOD IMMEDIATELY & WATER FREQUENTLY.

2) PLANT SIZES SPECIFIED ARE MINIMUM ACCEPTABLE.

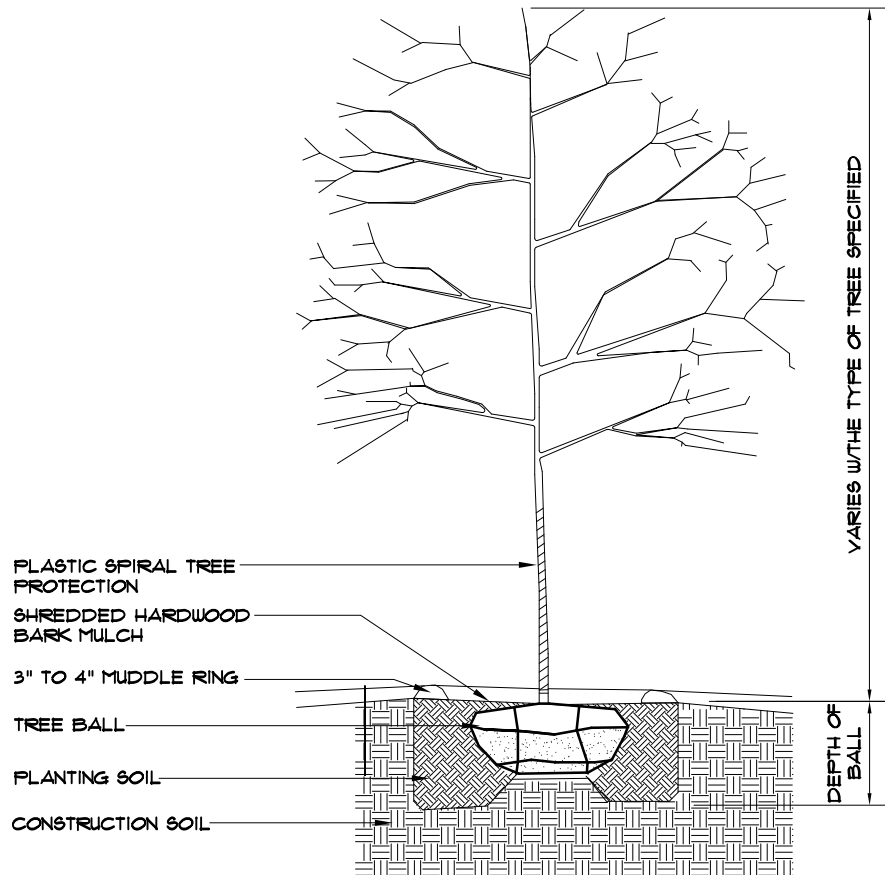

QUANTITY	COMMON NAME	BOTANICAL NAME	TRUNK CALIPER	PLANTING METHOD	DESIGN SIZE	
					SPREAD	HEIGHT
16	FLAME AMUR MAPLE	AKASHI	15'-28"	15'-20"		
1	NORTHERN RED OAK	QUERCUS RUBRA	2-1/2" MIN.	B & B	50'-60"	50'-60"

Date: _____
W/Conditions: _____
W/Out Conditions: _____

VILLAGE OF ORLAND PARK

FLAME AMUR MAPLE & RED OAK

SCALE: N.T.S.

1

AMERICAN ARBORVITAE


SCALE: N.T.S.

2

NOTES:

1) EXCAVATE 'PLANTING PIT' TWICE THE DIAMETER OF BALL & 6" GREATER IN DEPTH. LOOSEN SUBSOIL W/PICK TO ENSURE POROSITY. PLACE 6" PEAT MOSS IN 'PLANTING PIT' & TAMP. SELECT BEST VIEWING ANGLE. LIFT STOCK BY BALL & PLACE IN 'PLANTING PIT'. UNWRAP TOP HALF OF BALL BACKFILL W/MIXTURE 1/3 PEAT MOSS-2/3 TOP-SOIL & TAMP. WRAP TRUNK W/PAPER TAPE TO FIRST BRANCH & SECURE TO STAKE W/RUBBER HOSE GUY WIRE. LAY-IN (POROUS) FABRIC WEED BARRIER & FORM 3" SAUCER TO ENCIRCLE STOCK. FILL W/3" SHREDDED WOOD & STOCK MULCH. FLOOD IMMEDIATELY & WATER FREQUENTLY.

2) PLANT SIZES SPECIFIED ARE MINIMUM ACCEPTABLE.

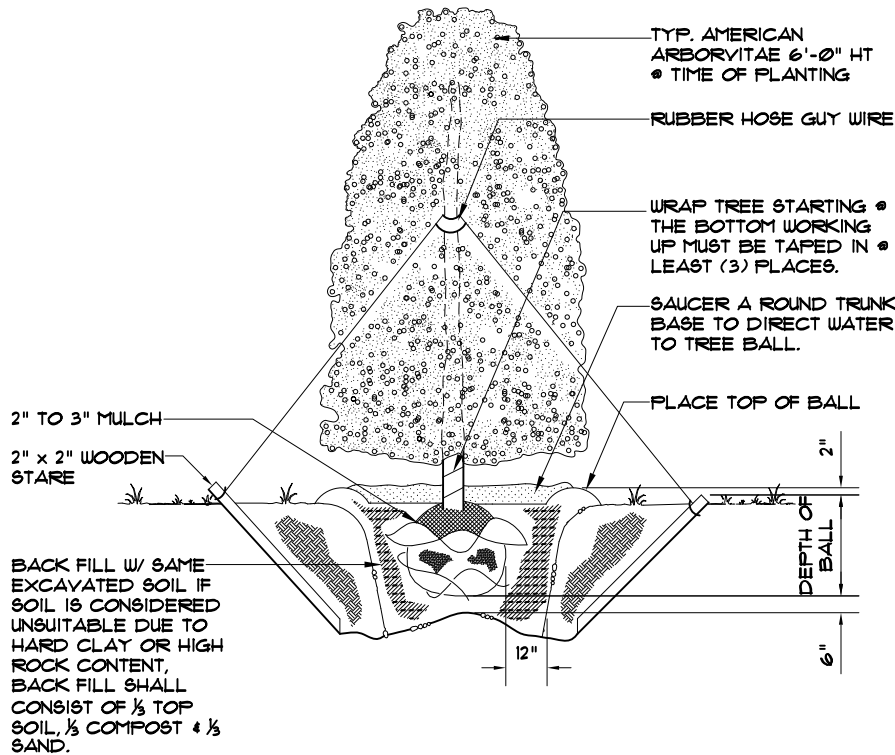

QUANTITY	COMMON NAME	BOTANICAL NAME	PLANTING SIZE	PLANTING METHOD	DESIGN SIZE	
					SPREAD	HEIGHT
16	AMERICAN ARBORVITAE	THUJA OCCIDENTALIS	6'-0"	B & B	5'-0"	8'-0"

MidAmerica
Towers.com

PO Box 6556
Gainesville, GA 30504
phone: 815-693-1565
jay@midamericatowers.com

FULLERTON
ENGINEERING • DESIGN

9600 W. BRYN MAWR AVE., SUITE 200
ROSEMONT, ILLINOIS 60018
TEL: 847-292-0200
FAX: 847-292-0206
DESIGN FIRM NO. 184-002498
www.FullertonEngineering.com

CHECKED BY: DS
APPROVED BY: MB

#	DATE	DESCRIPTION	INT.
1	12/10/12	ZONING	FK
1	02/06/13	REVISED ZONING	FK
2	02/25/13	REVISED ZONING #2	FK

ORLAND PARK PROJECT #
2012-0452


SITE NAME
ORLAND PARK

SITE NO.
IL-143-4


SITE ADDRESS
10410 164TH PLACE
ORLAND PARK, IL 60467

SHEET NAME
PLANTING
DETAILS

SHEET NUMBER
Z-3B

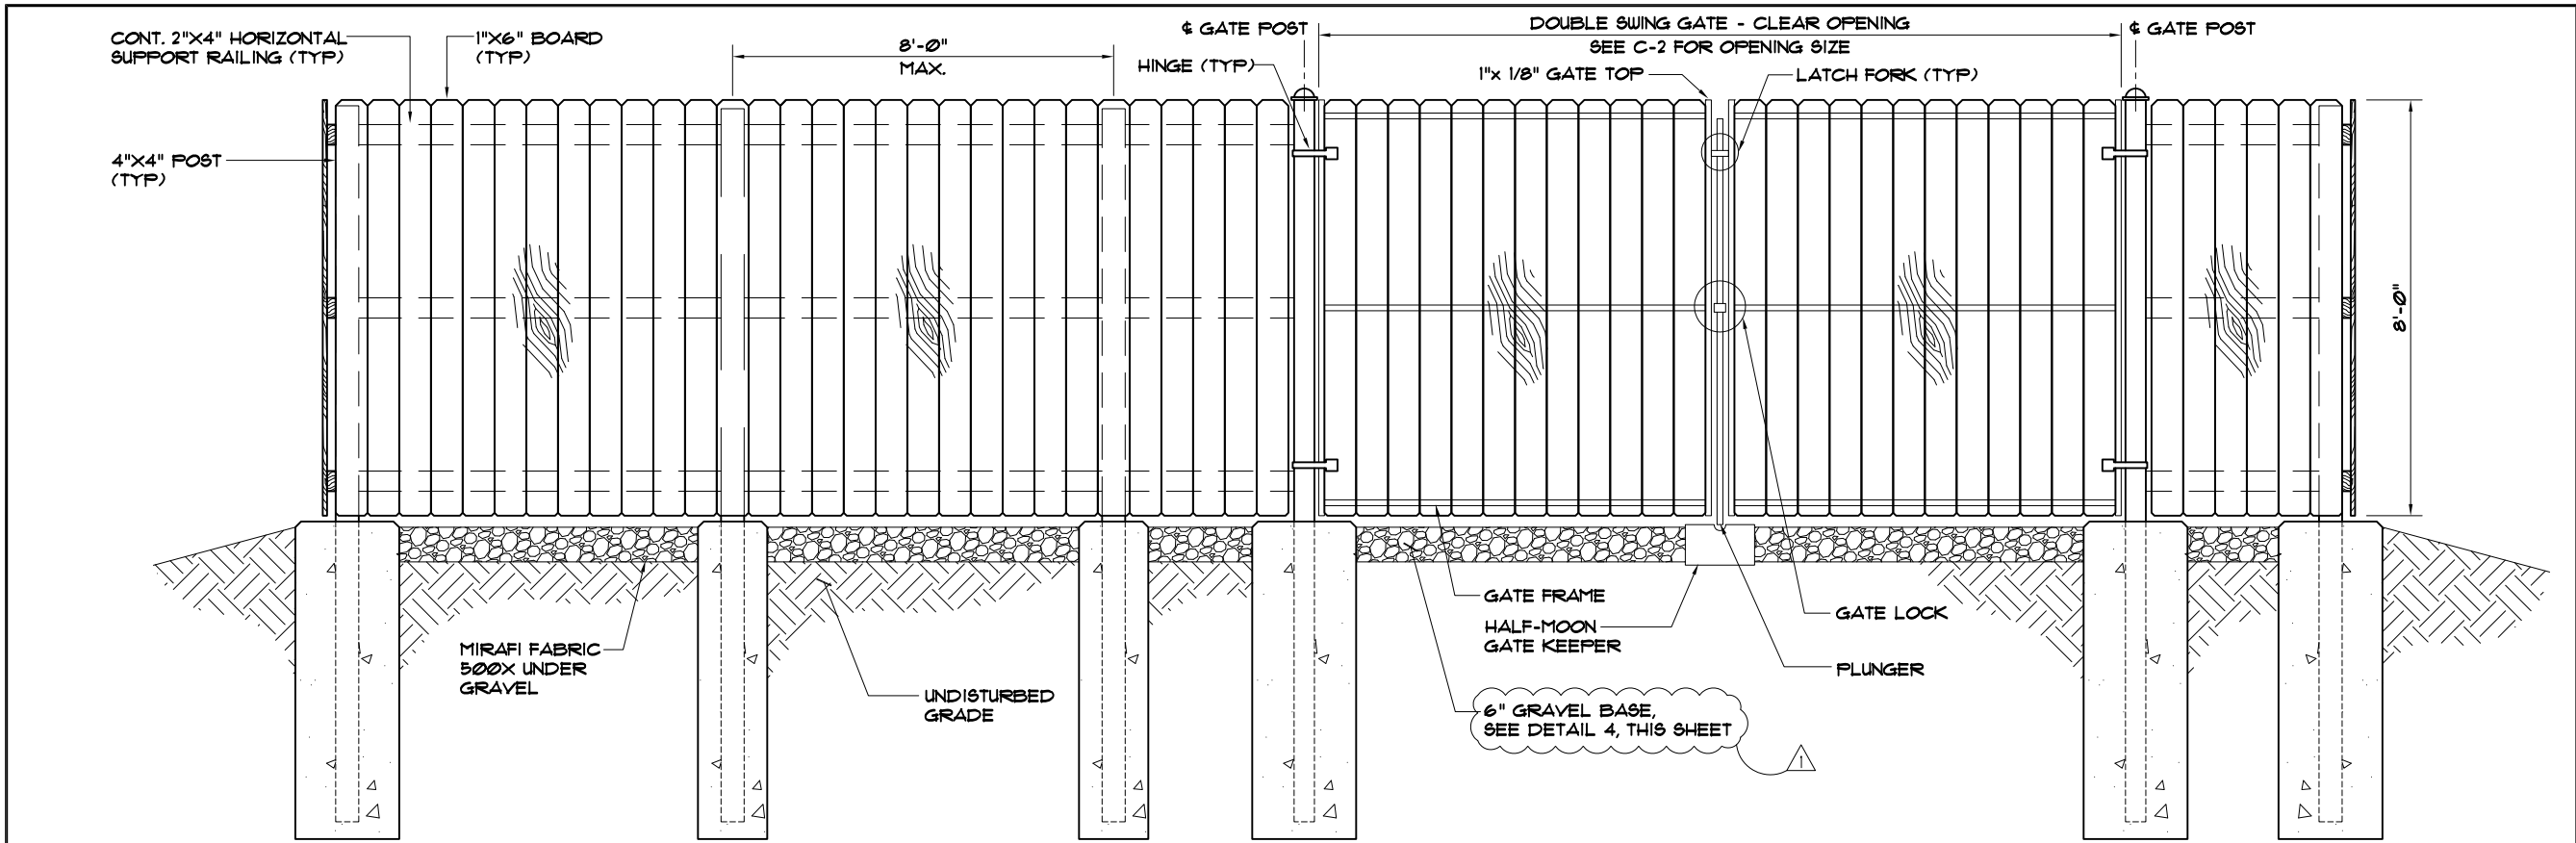

1 FENCE DETAIL
SCALE: N.T.S.

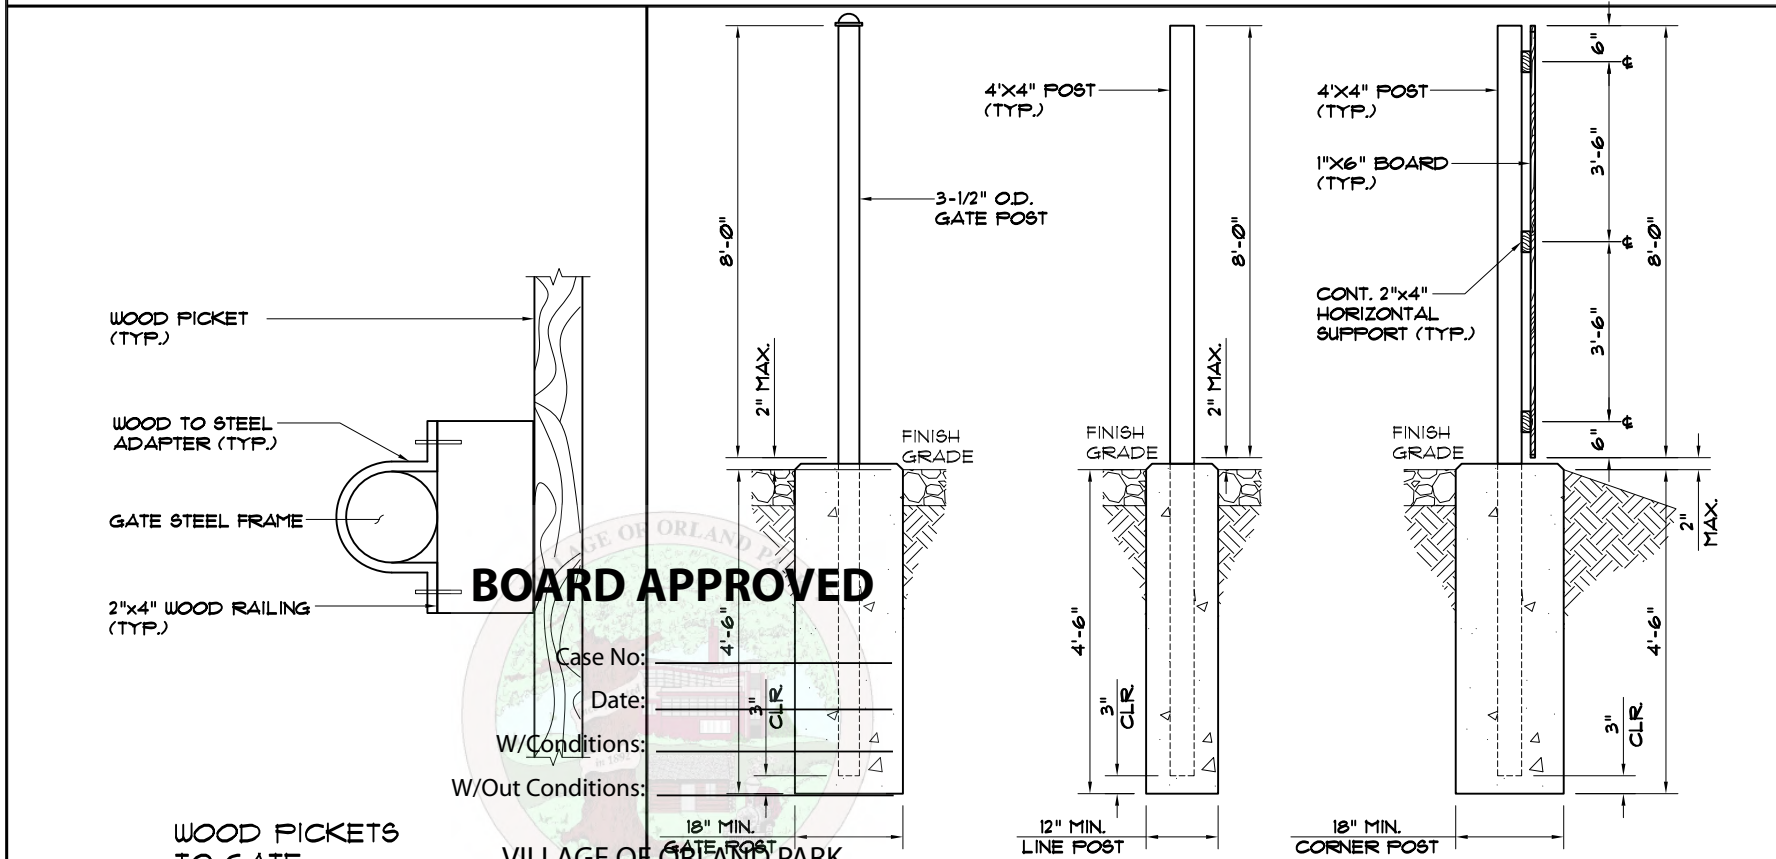


2 WOOD PICKETS TO GATE FRAME DETAIL
SCALE: N.T.S.

3 FOOTING DETAIL
SCALE: N.T.S.

FENCE NOTES:

1. FENCING MATERIAL SHALL BE OF PRESSURE TREATED PINE, GRADE "A" MATERIAL
2. DOUBLE SWING GATE SHALL BE PROVIDED WITH TUBULAR PLUNGER BAR (1) LOCK KEEPER, (1) LOCK KEEPER GUIDE, (2) LATCH FORKS, (2) FORK CATCHES, (1) CATCH FOR PLUNGER BAR AND (2) GATE STOPS
3. HINGES, PLUNGER BAR, LOCK KEEPER, LATCH FORKS, AND OTHER NECESSARY FENCE FITTINGS SHALL BE HOT DIPPED GALVANIZED
4. GATE POST: 3 1/2" OD SCHEDULE 80 FOR GATE WIDTHS UP THRU 6 FEET OR 12 FEET FOR DOUBLE SWING GATE PER ASTM-F1083
5. GATE FRAME: 1.5" OD SCHEDULE 40 PIPE PER ASTM-F1083.
6. ALL CONCRETE FOOTINGS SHALL BE 2500 PSI
7. PROPOSED WOOD FENCE SHALL BE NEUTRALLY COLORED.

NOTE:
WEED CONTROL FABRIC SHALL BE USED UNDER ENTIRE PROPOSED GRAVELED AREA. CONTRACTOR SHALL INSTALL FABRIC PER MANUFACTURER'S RECOMMENDATIONS.

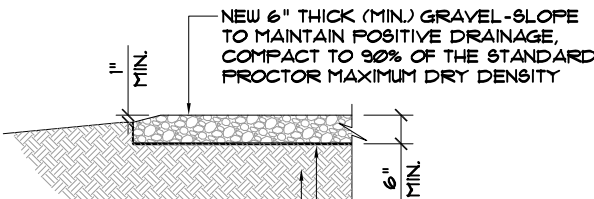

4 YARD DETAIL
SCALE: N.T.S.

MidAmerica
Towers.com

PO Box 6556
Gainesville, GA 30504
phone: 815-693-1565
jay@midamericatowers.com

FULLERTON
ENGINEERING • DESIGN

9600 W. BRYN MAWR AVE., SUITE 200
ROSEMONT, ILLINOIS 60018
TEL: 847-292-0200
FAX: 847-292-0206
DESIGN FIRM NO. 184-002498
www.FullertonEngineering.com

CHECKED BY:		DS	
APPROVED BY:		MB	
#	DATE	DESCRIPTION	INT.
	12/10/12	ZONING	FK
1	02/06/13	REVISED ZONING	FK
2	02/25/13	REVISED ZONING 2	FK

ORLAND PARK PROJECT #
2012-0452

SITE NAME

ORLAND PARK

SITE NO.
IL-143-4

SITE ADDRESS
10410 164TH PLACE
ORLAND PARK, IL 60467

SHEET NAME
FENCE & YARD
DETAILS

SHEET NUMBER
Z-4

THIS DRAWING IS THE PROPERTY OF FULLERTON ENGINEERING CONSULTANTS, INC. IT IS FOR THE EXCLUSIVE USE OF THIS PROJECT. ANY RE-USE OF THIS DRAWING WITHOUT THE EXPRESSED WRITTEN CONSENT OF FULLERTON ENGINEERING CONSULTANTS, INC. IS PROHIBITED.