

Z:\07000 TO 07600\07122 ULVERTON ORLAND ELEV12-21.dwg, 1/2/2008 9:31:03 AM




NORTH ELEVATION

SCALE 1/4" = 1'-0"




WEST ELEVATION

SCALE 1/4" = 1'-0"

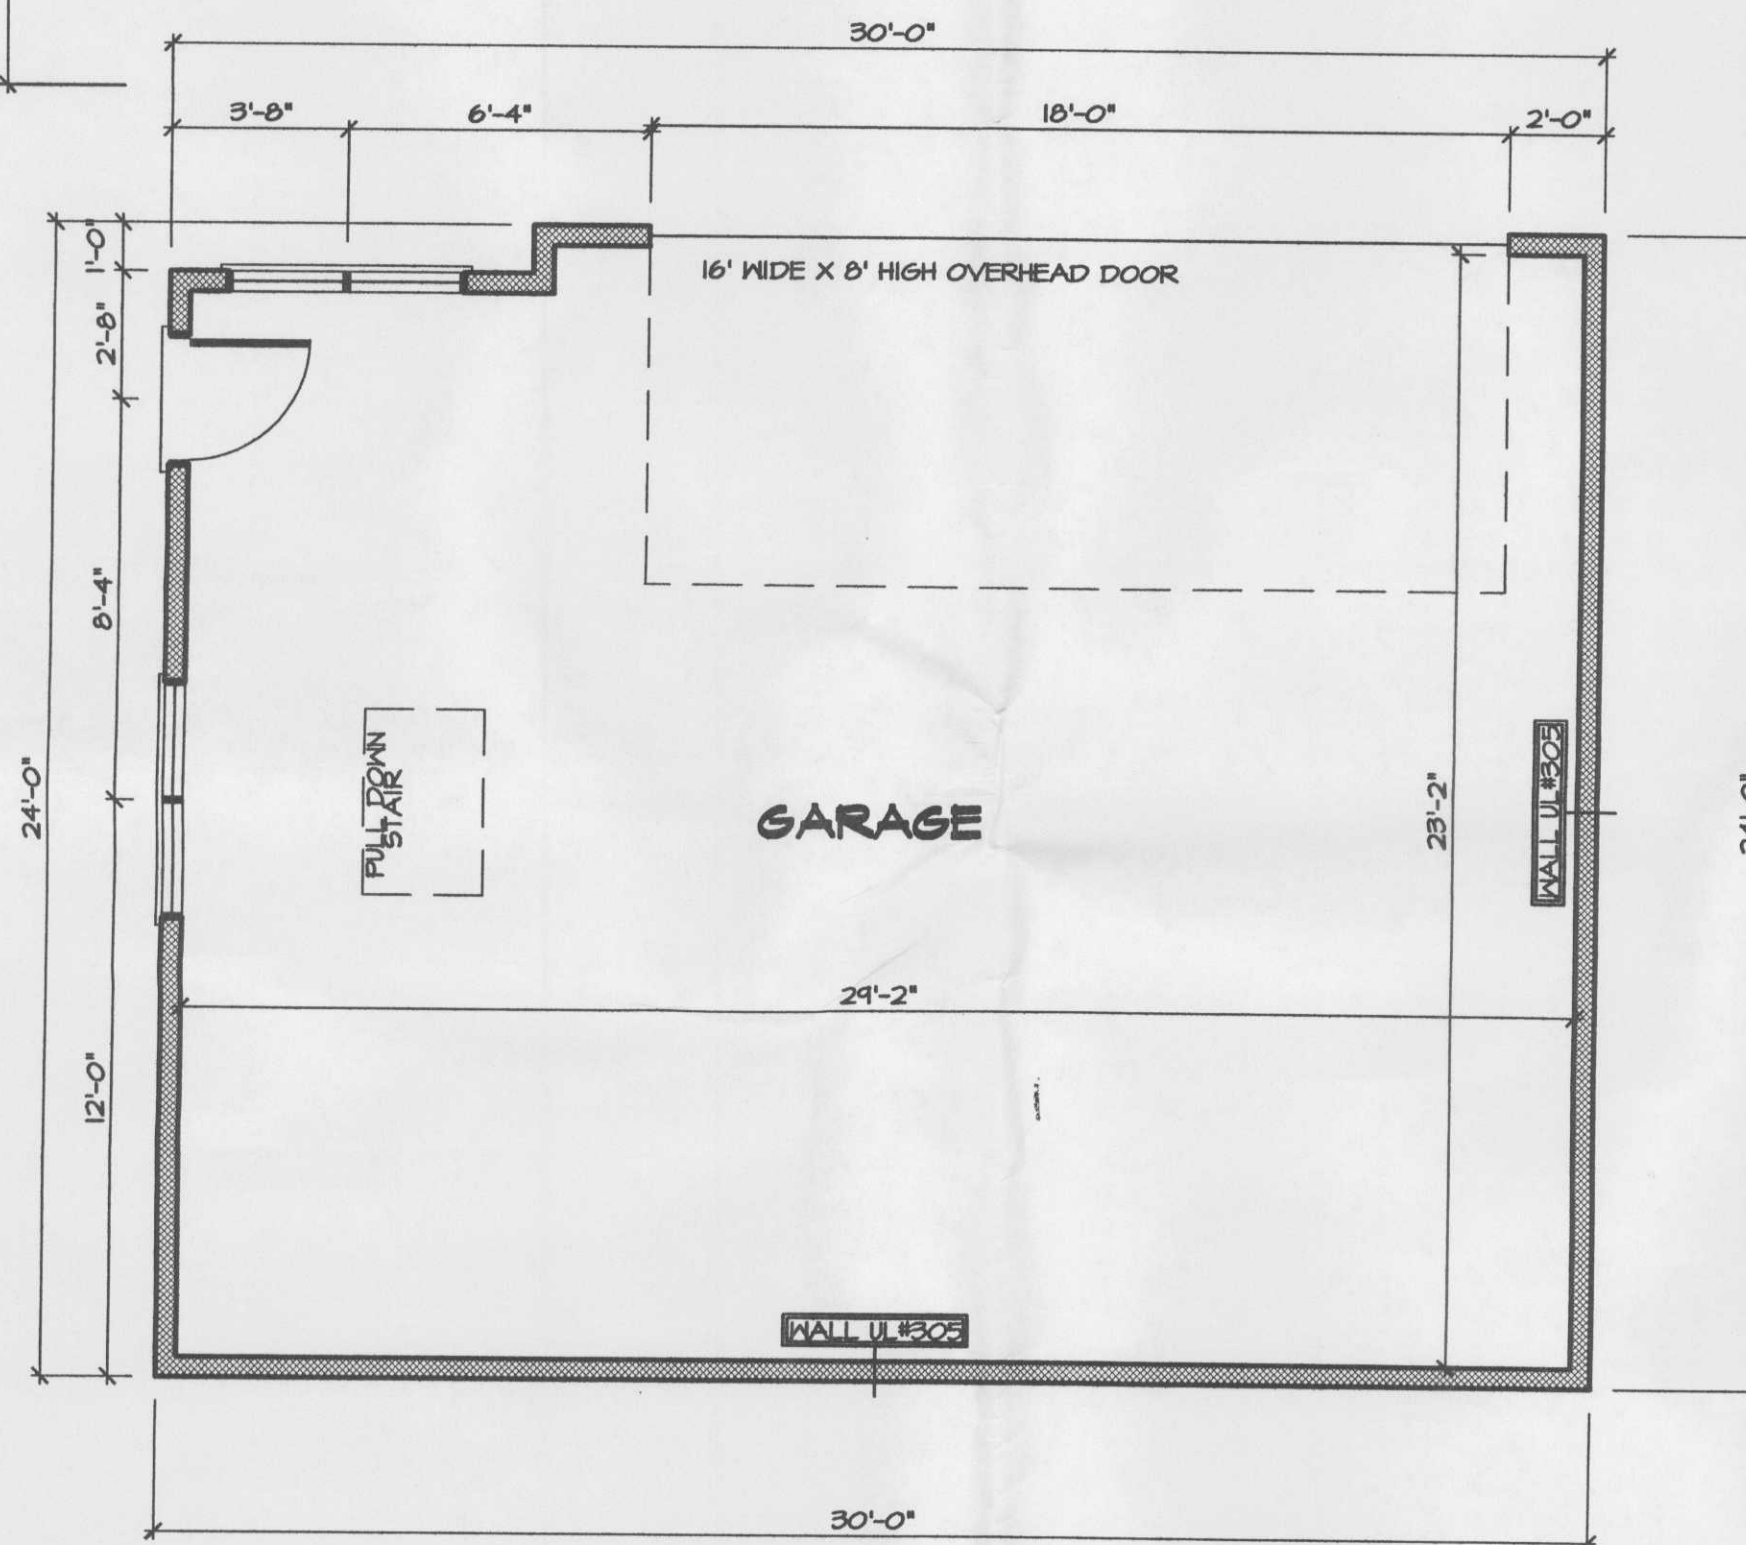


GARAGE FLOOR PLAN

SCALE 1/4" = 1'-0"

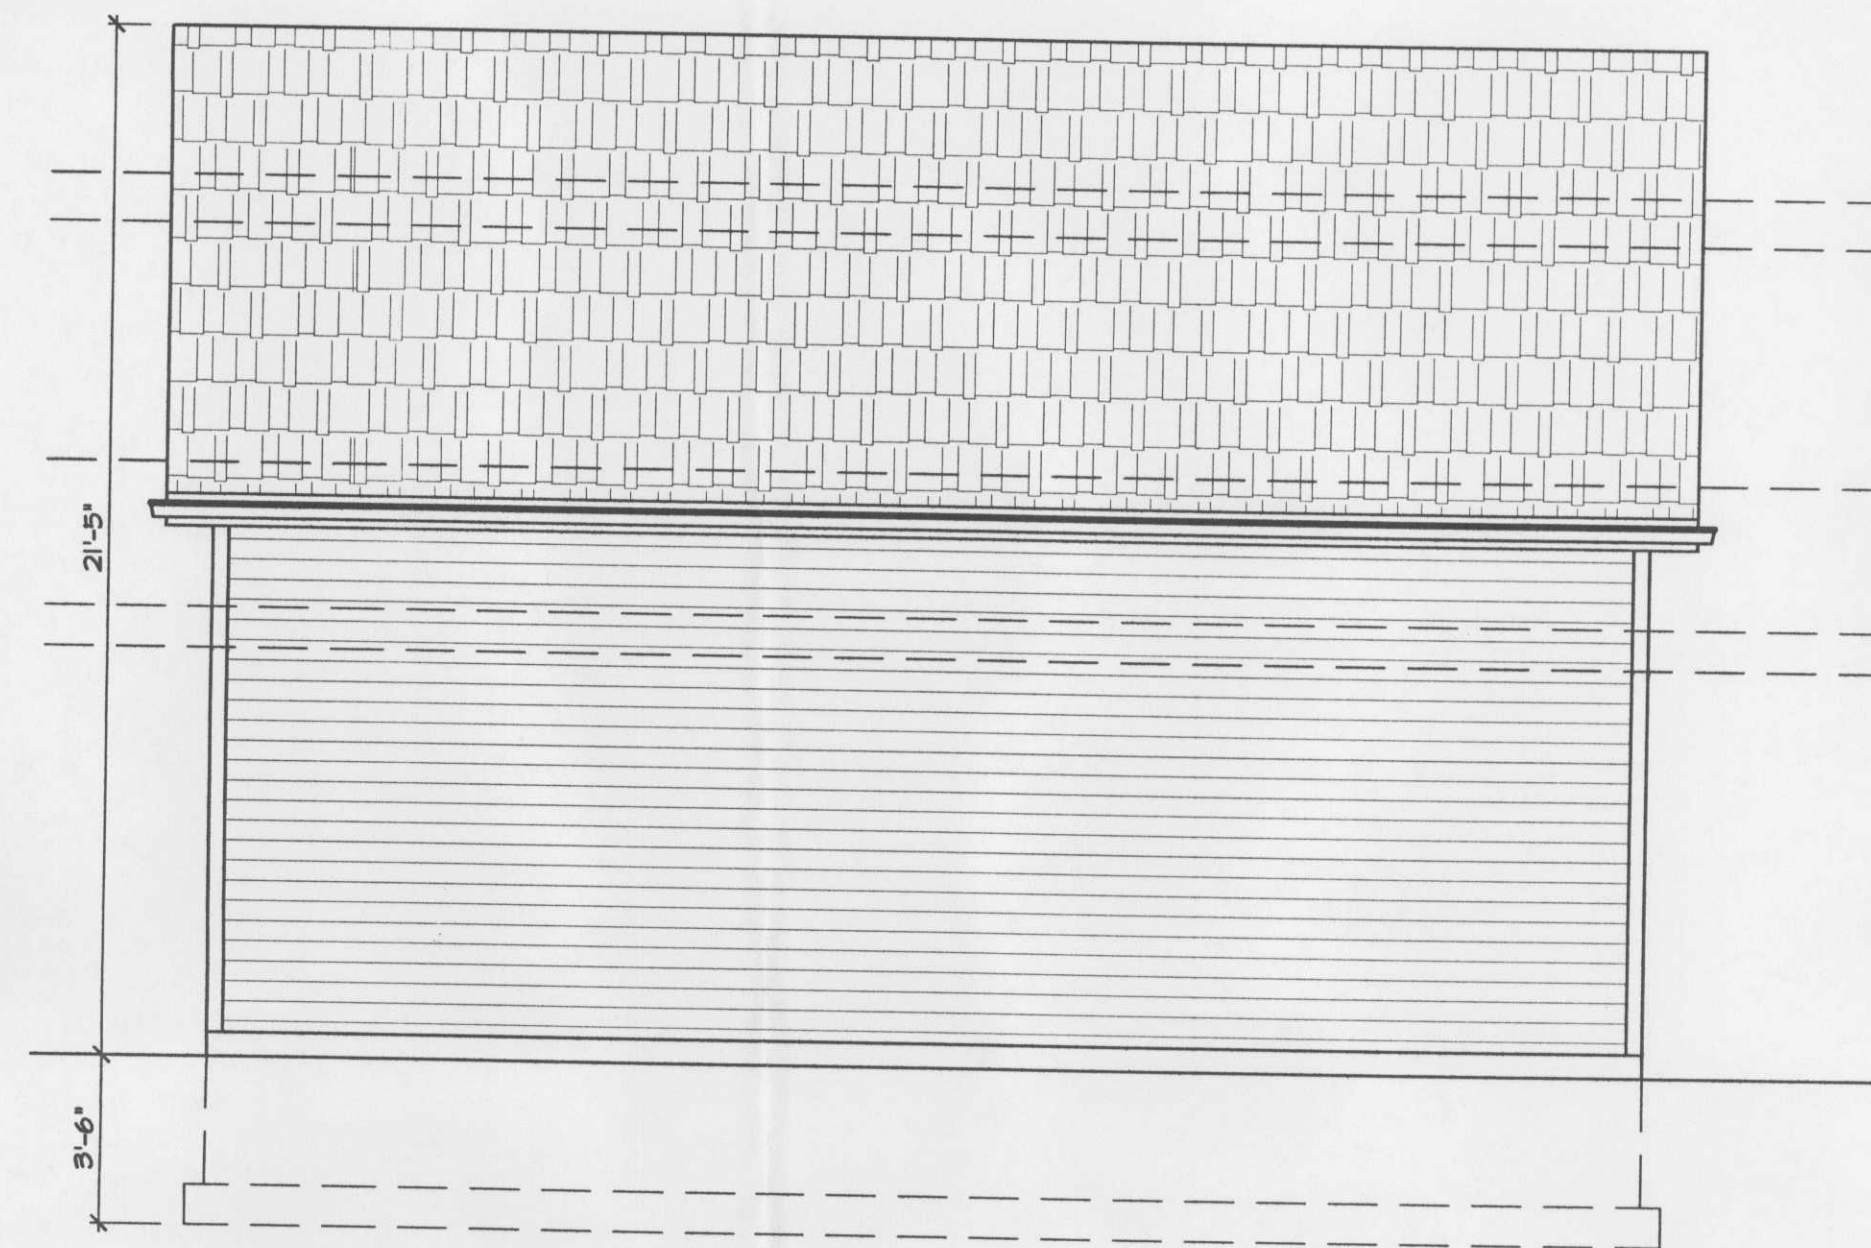

SOUTH ELEVATION

SCALE 1/4" = 1'-0"

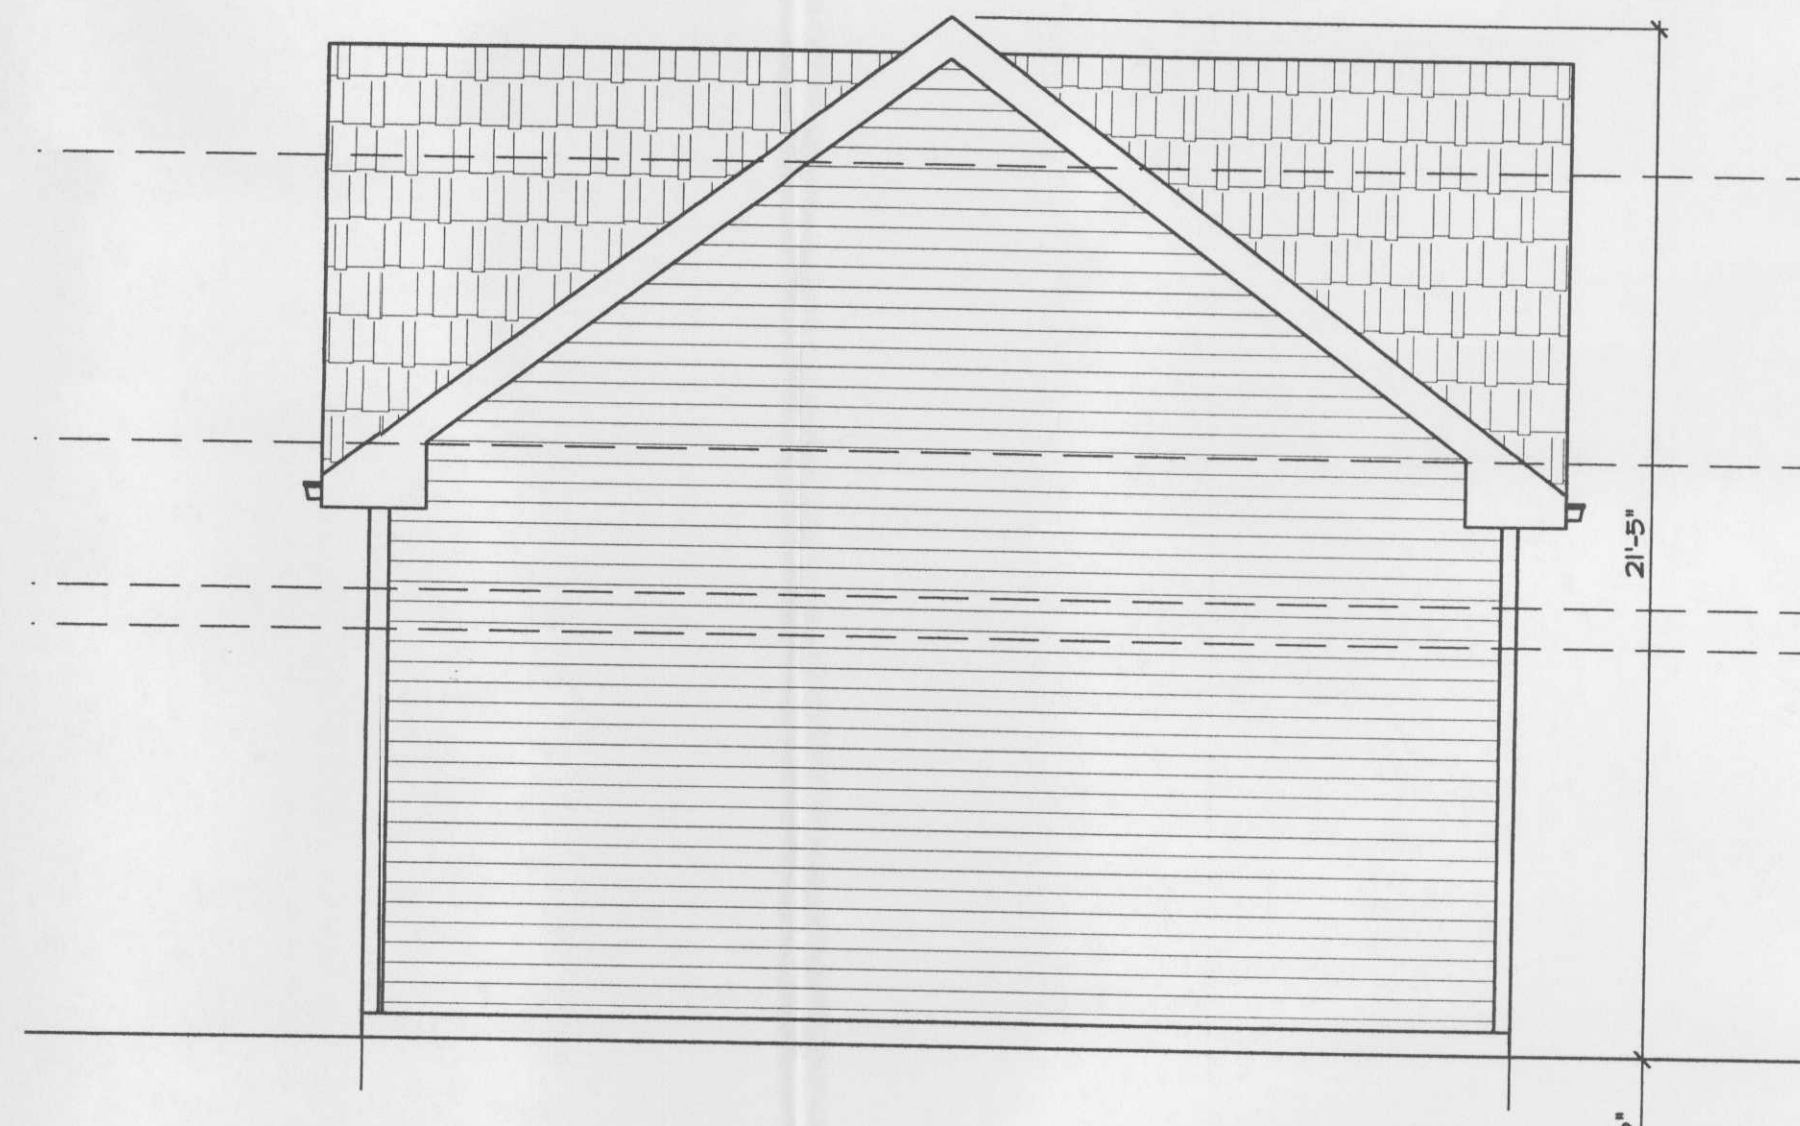

EAST ELEVATION

SCALE 1/4" = 1'-0"

COPYRIGHT © 2008, PHILLIP J. RILEY

BUILDING DEPT:

PERMIT PLANS MUST BE STAMPED AND
SIGNED BY PHILLIP J. RILEY. STAMPED
PLANS ARE FOR ONE BUILDING ONLY.

NO.	DATE	REVISIONS	BY

DATE **6-20-07**

JOB # **07122**

SHEET

A-6

DRAWN BY: LM PREVIOUS: NONE

ULVERTON
1875 W. 144th PLACE
ORLAND PARK, IL.

SEAL

PHILLIP J. RILEY

ARCHITECTS

12839 S. HARLEM AVE.
PALOS HEIGHTS, ILLINOIS 60463 (708) 361-4126

THESE DRAWINGS, SPECIFICATIONS, DESIGN, AND
DETAILS ARE THE PROPERTY OF PHILLIP J. RILEY. NO PART SHALL BE REPRODUCED
IN ANY FORM WITHOUT THE EXPRESSED WRITTEN
PERMISSION OF PHILLIP J. RILEY.

WRITTEN DIMENSIONS SHALL HAVE PRECEDENCE
OVER SCALED DIMENSIONS. THE CONTRACTOR
SHALL BE RESPONSIBLE FOR VERIFYING ALL
DIMENSIONS AND CONDITIONS
ON THE JOB AND PHILLIP J. RILEY
SHALL BE NOTIFIED OF ANY VARIATIONS FROM
THESE DIMENSIONS AND CONDITIONS SHOWN BY
THESE DRAWINGS.