


REVISION LOG		
REV.	DATE	DESCRIPTION
	09/22/08	ISSUED FOR BID
	11/19/08	PER PRELIMINARY PLAN REVIEW
	12/05/08	PER FINAL PLAN REVIEW

SHEET


ARCHITECTURAL

EXTERIOR ELEVATION

FLOOR	---	STAMP:
SCALE:	AS NOTED	
DATE:	09/22/08	
DRAWN BY		SHEET NUMBER
CHECKED BY		A-5

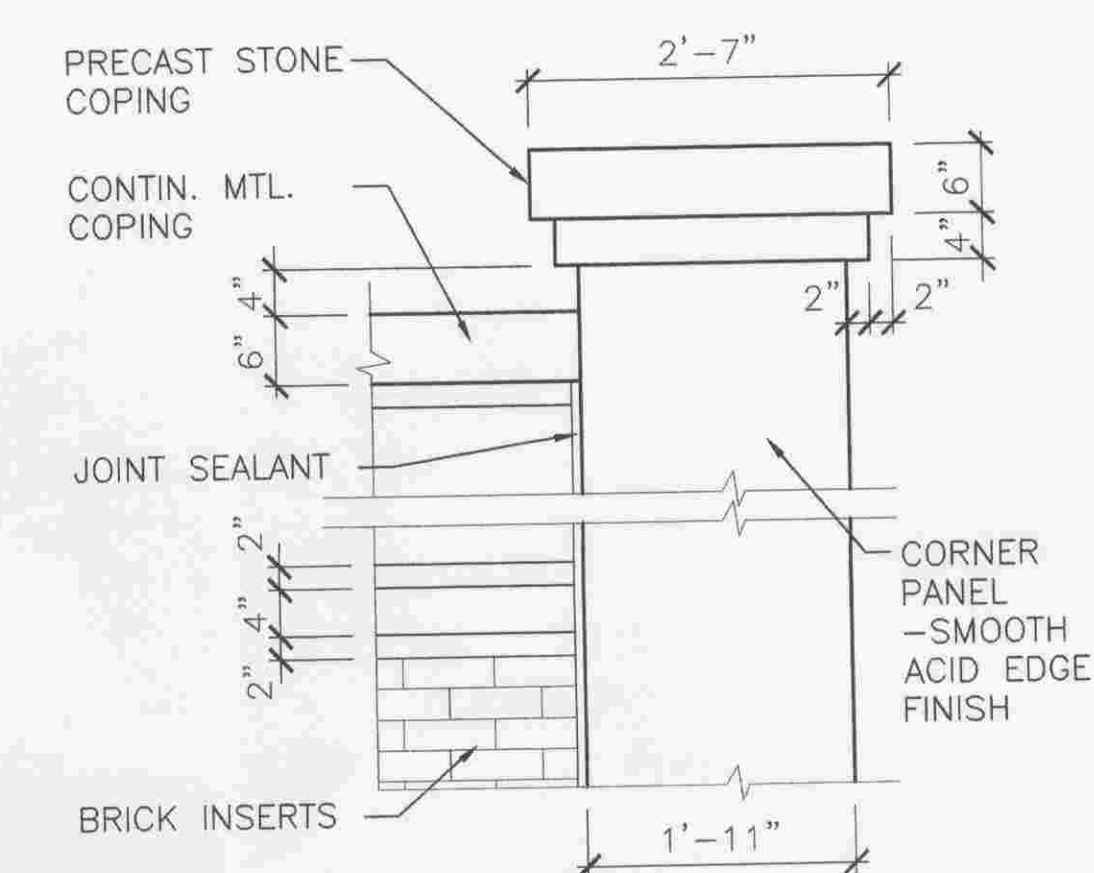



3 ENLARGED ELEVATION
SCALE: 3/4"=1'-0"

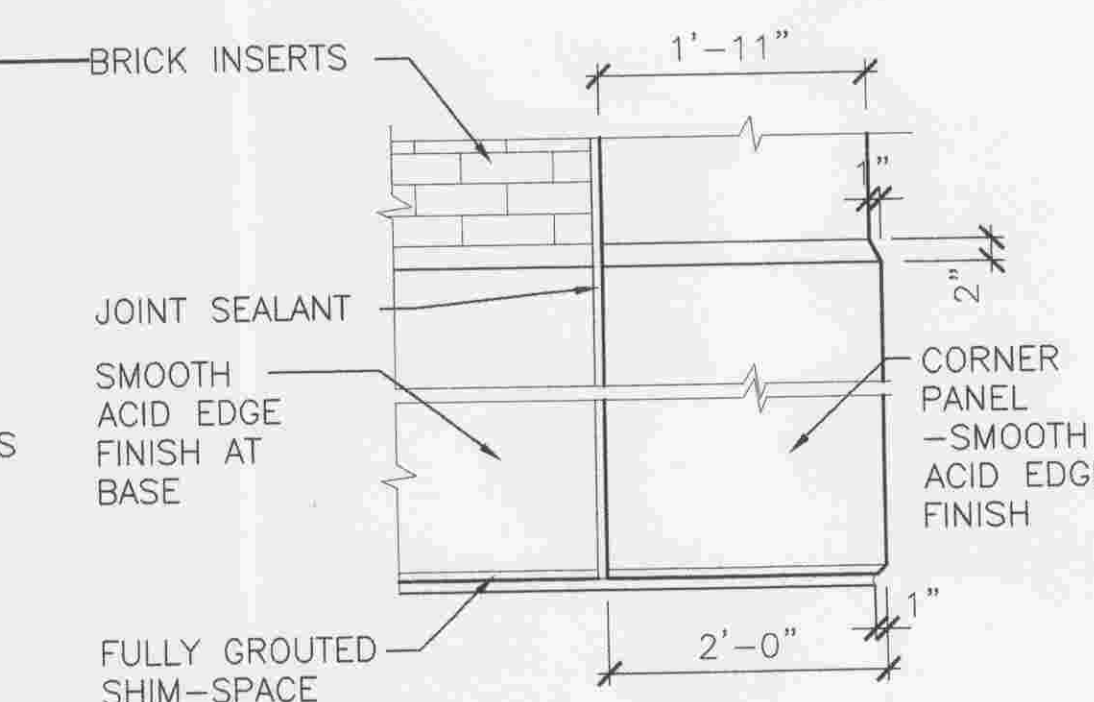

4 ENLARGED ELEVATION
SCALE: 3/4" = 1'-0"

NOTES:

1. REAR ELEVATION MATERIALS SHALL BE ACID ETCHED PRE-CAST MASONRY PANELS TO SIMULATE THE APPEARANCE OF LIMESTONE.
2. ROOFTOP MECHANICAL EQUIPMENT SHALL BE SCREENED BY PARAPET WALLS.

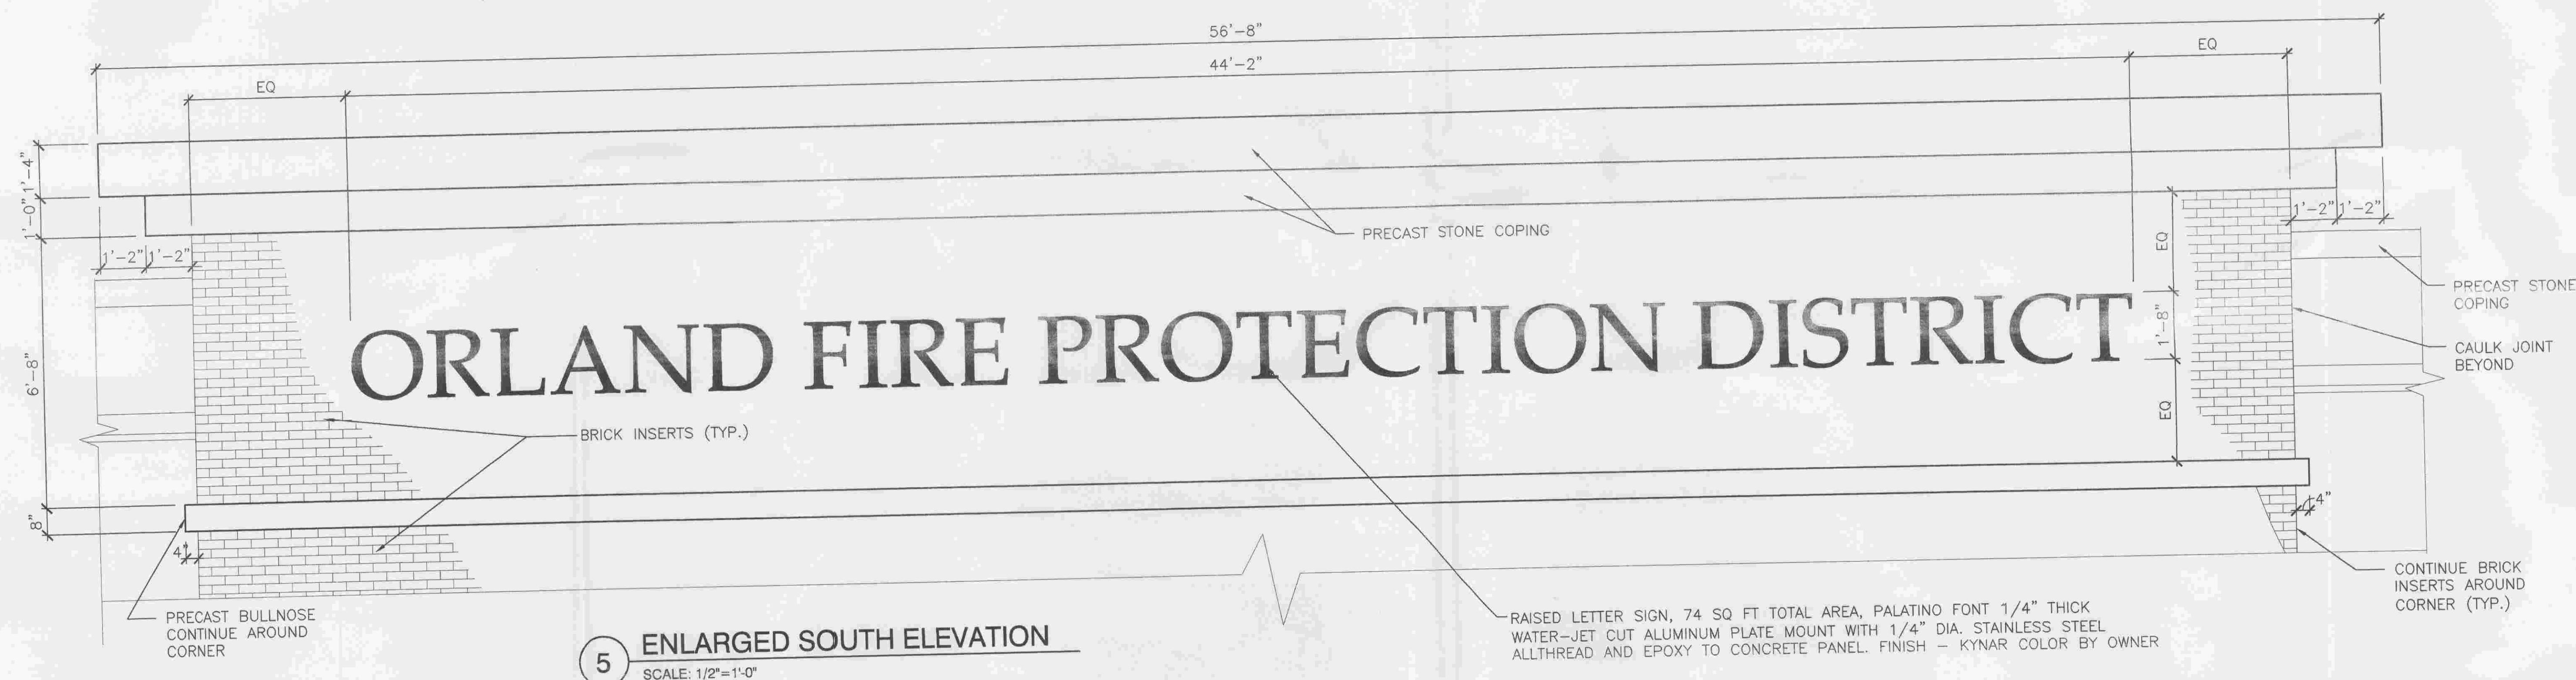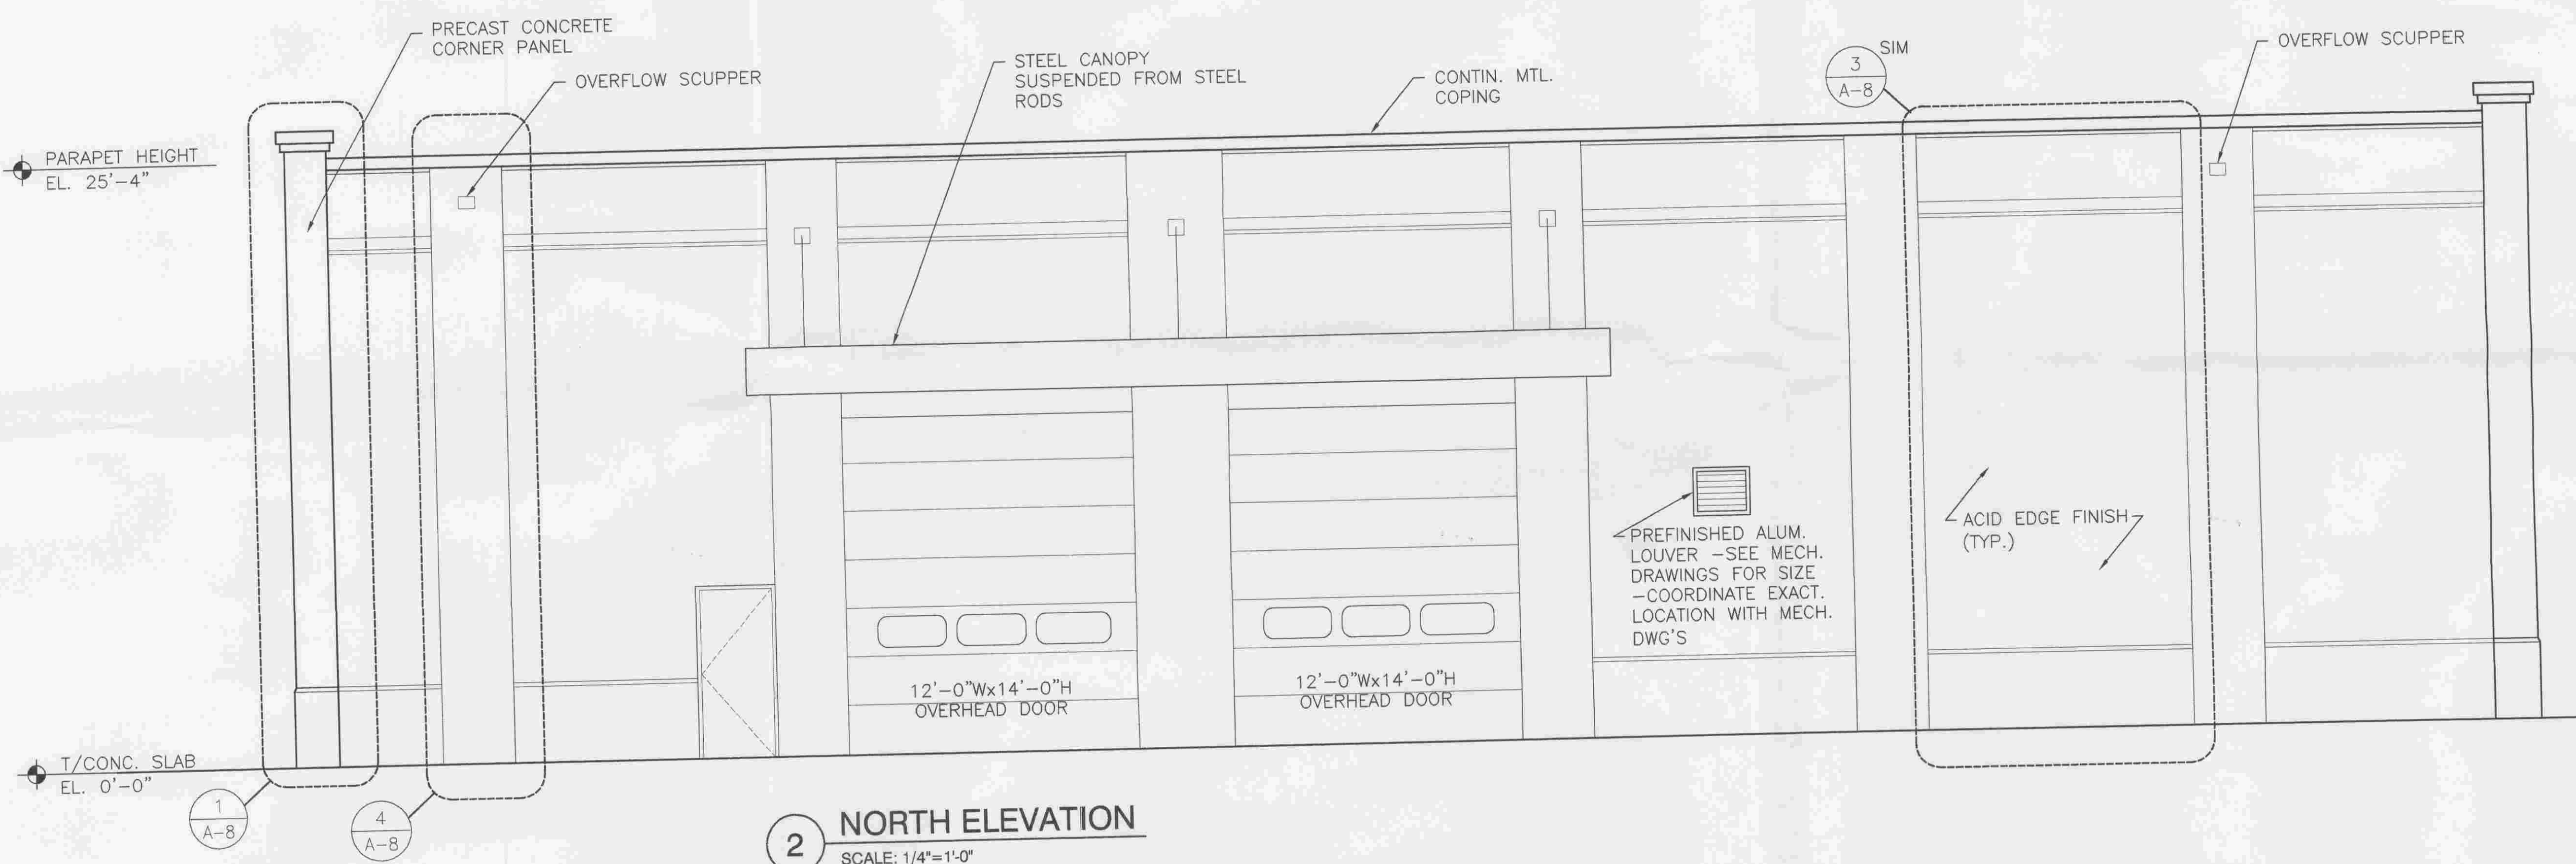

5 ENLARGED SOUTH ELEVATION
SCALE: 1/2"=1'-0"

RAISED LETTER SIGN, 74 SQ FT TOTAL AREA, PALATINO FONT 1/4" THICK
WATER-JET CUT ALUMINUM PLATE MOUNT WITH 1/4" DIA. STAINLESS STEEL
ALLTHREAD AND EPOXY TO CONCRETE PANEL. FINISH - KYNAR COLOR BY OWNER