


**DECIDUOUS TREE PLANTING NOTES:**  
ALL PRUNING MUST BE DONE AFTER PLANTING, AND AT THE DIRECTION OF THE LANDSCAPE ARCHITECT OR VILLAGE FORESTER. ROOT COLLAR SHALL BE SET SO THAT AFTER SOIL SETTLES, THE TOP OF THE BALL SHALL BE AT THE SAME ELEVATION AS FINISHED GRADE.

FINAL BALL ELEVATION AND PLANTER BED GRADING AS DIRECTED BY LANDSCAPE ARCHITECT. WHEN SOIL CONDITIONS ARE ENCOUNTERED WITH POOR DRAINAGE, LANDSCAPE CONTRACTOR SHALL NOTIFY LANDSCAPE ARCHITECT. LANDSCAPE CONTRACTOR SHALL ELABORATE AND PREPARE RECOMMENDATIONS FOR SOLUTION TO PROBLEM.

TREE SUPPORTS (3 PER TREE) SHALL BE GALVANIZED TURNBUCKLES WITH DOUBLE-STRANDED TWELVE (12) GAUGE GALVANIZED WIRE TIES AT TWELVE (12") INTERVALS. GUYS ARE OPTIONAL AT THE DISCRETION OF VILLAGE FORESTER.


SHOW DRAINAGE DETAIL WHERE NECESSARY AS DICTATED BY SITE CONDITIONS. CONNECT TO STORM SYSTEM AS PER ENGINEER'S GRADING AND DRAINAGE PLANS.

STAKE TREES WITH THREE TO FOUR INCH (3-4") CALIPERS. DO NOT STAKE TREES WITH OVER FIVE INCH (5") CALIPERS.

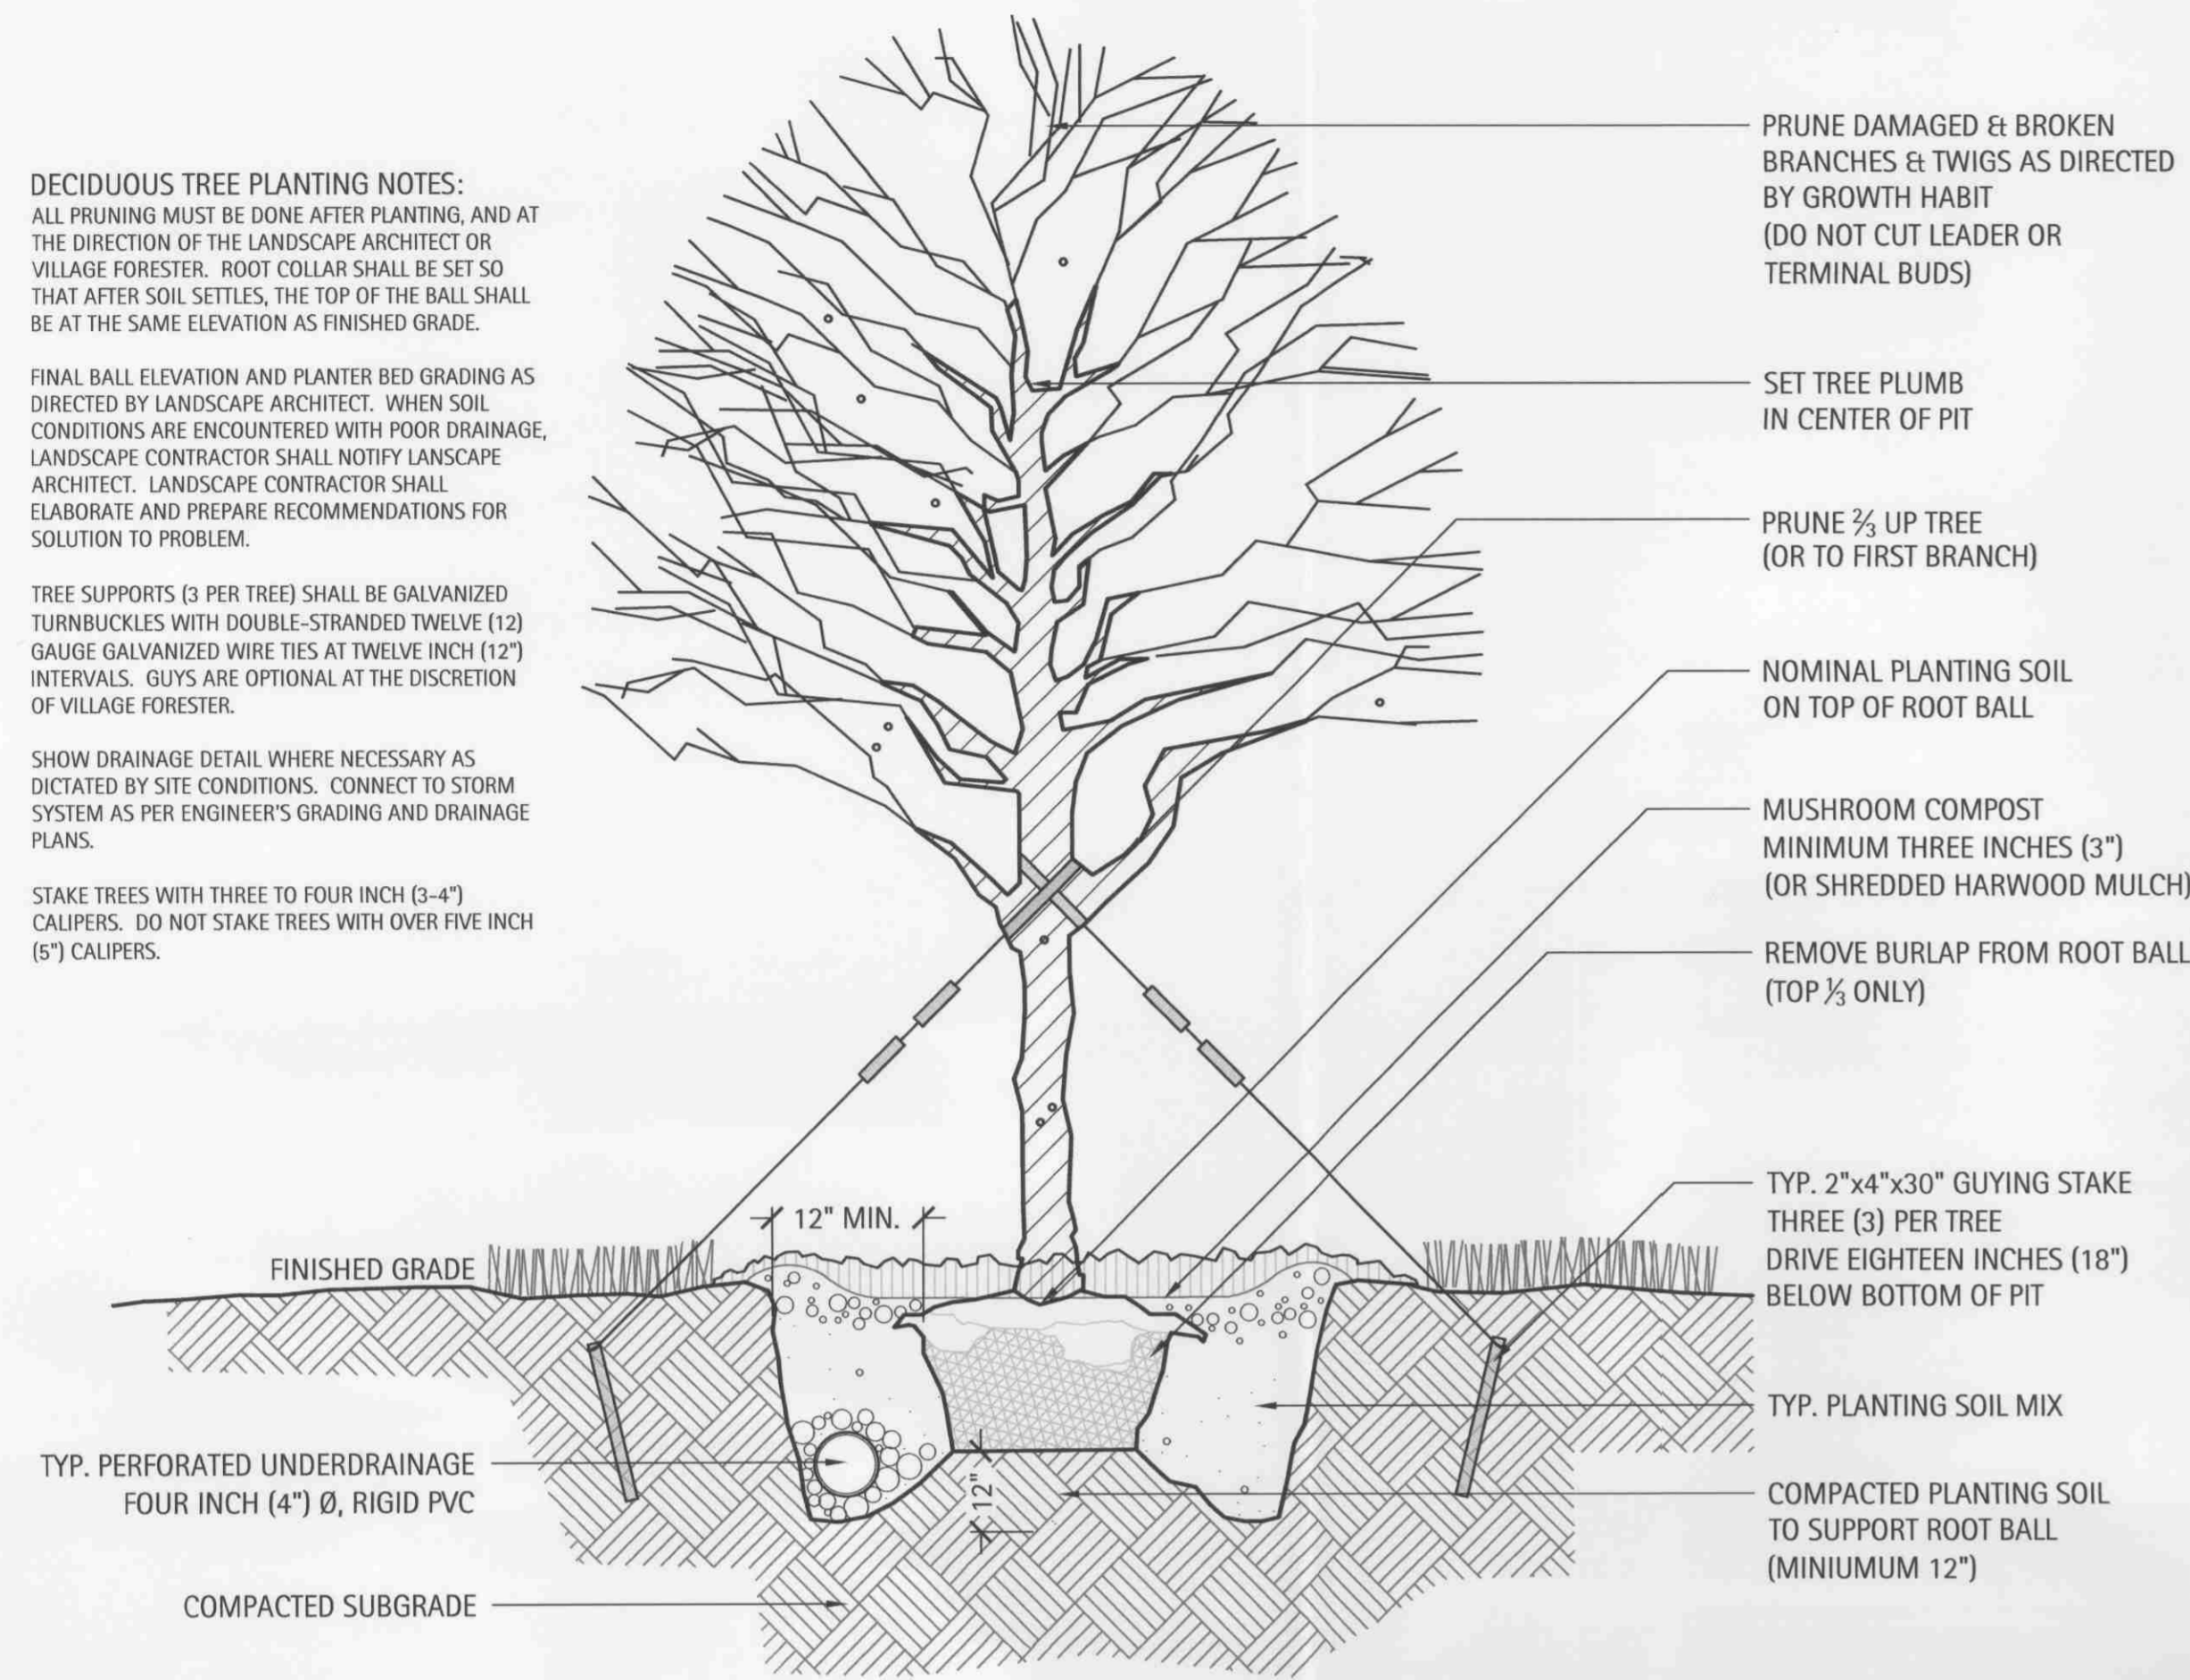

### 1 Typical Deciduous Tree Planting Detail In Open Lawn or Bed Condition


Scale: NTS

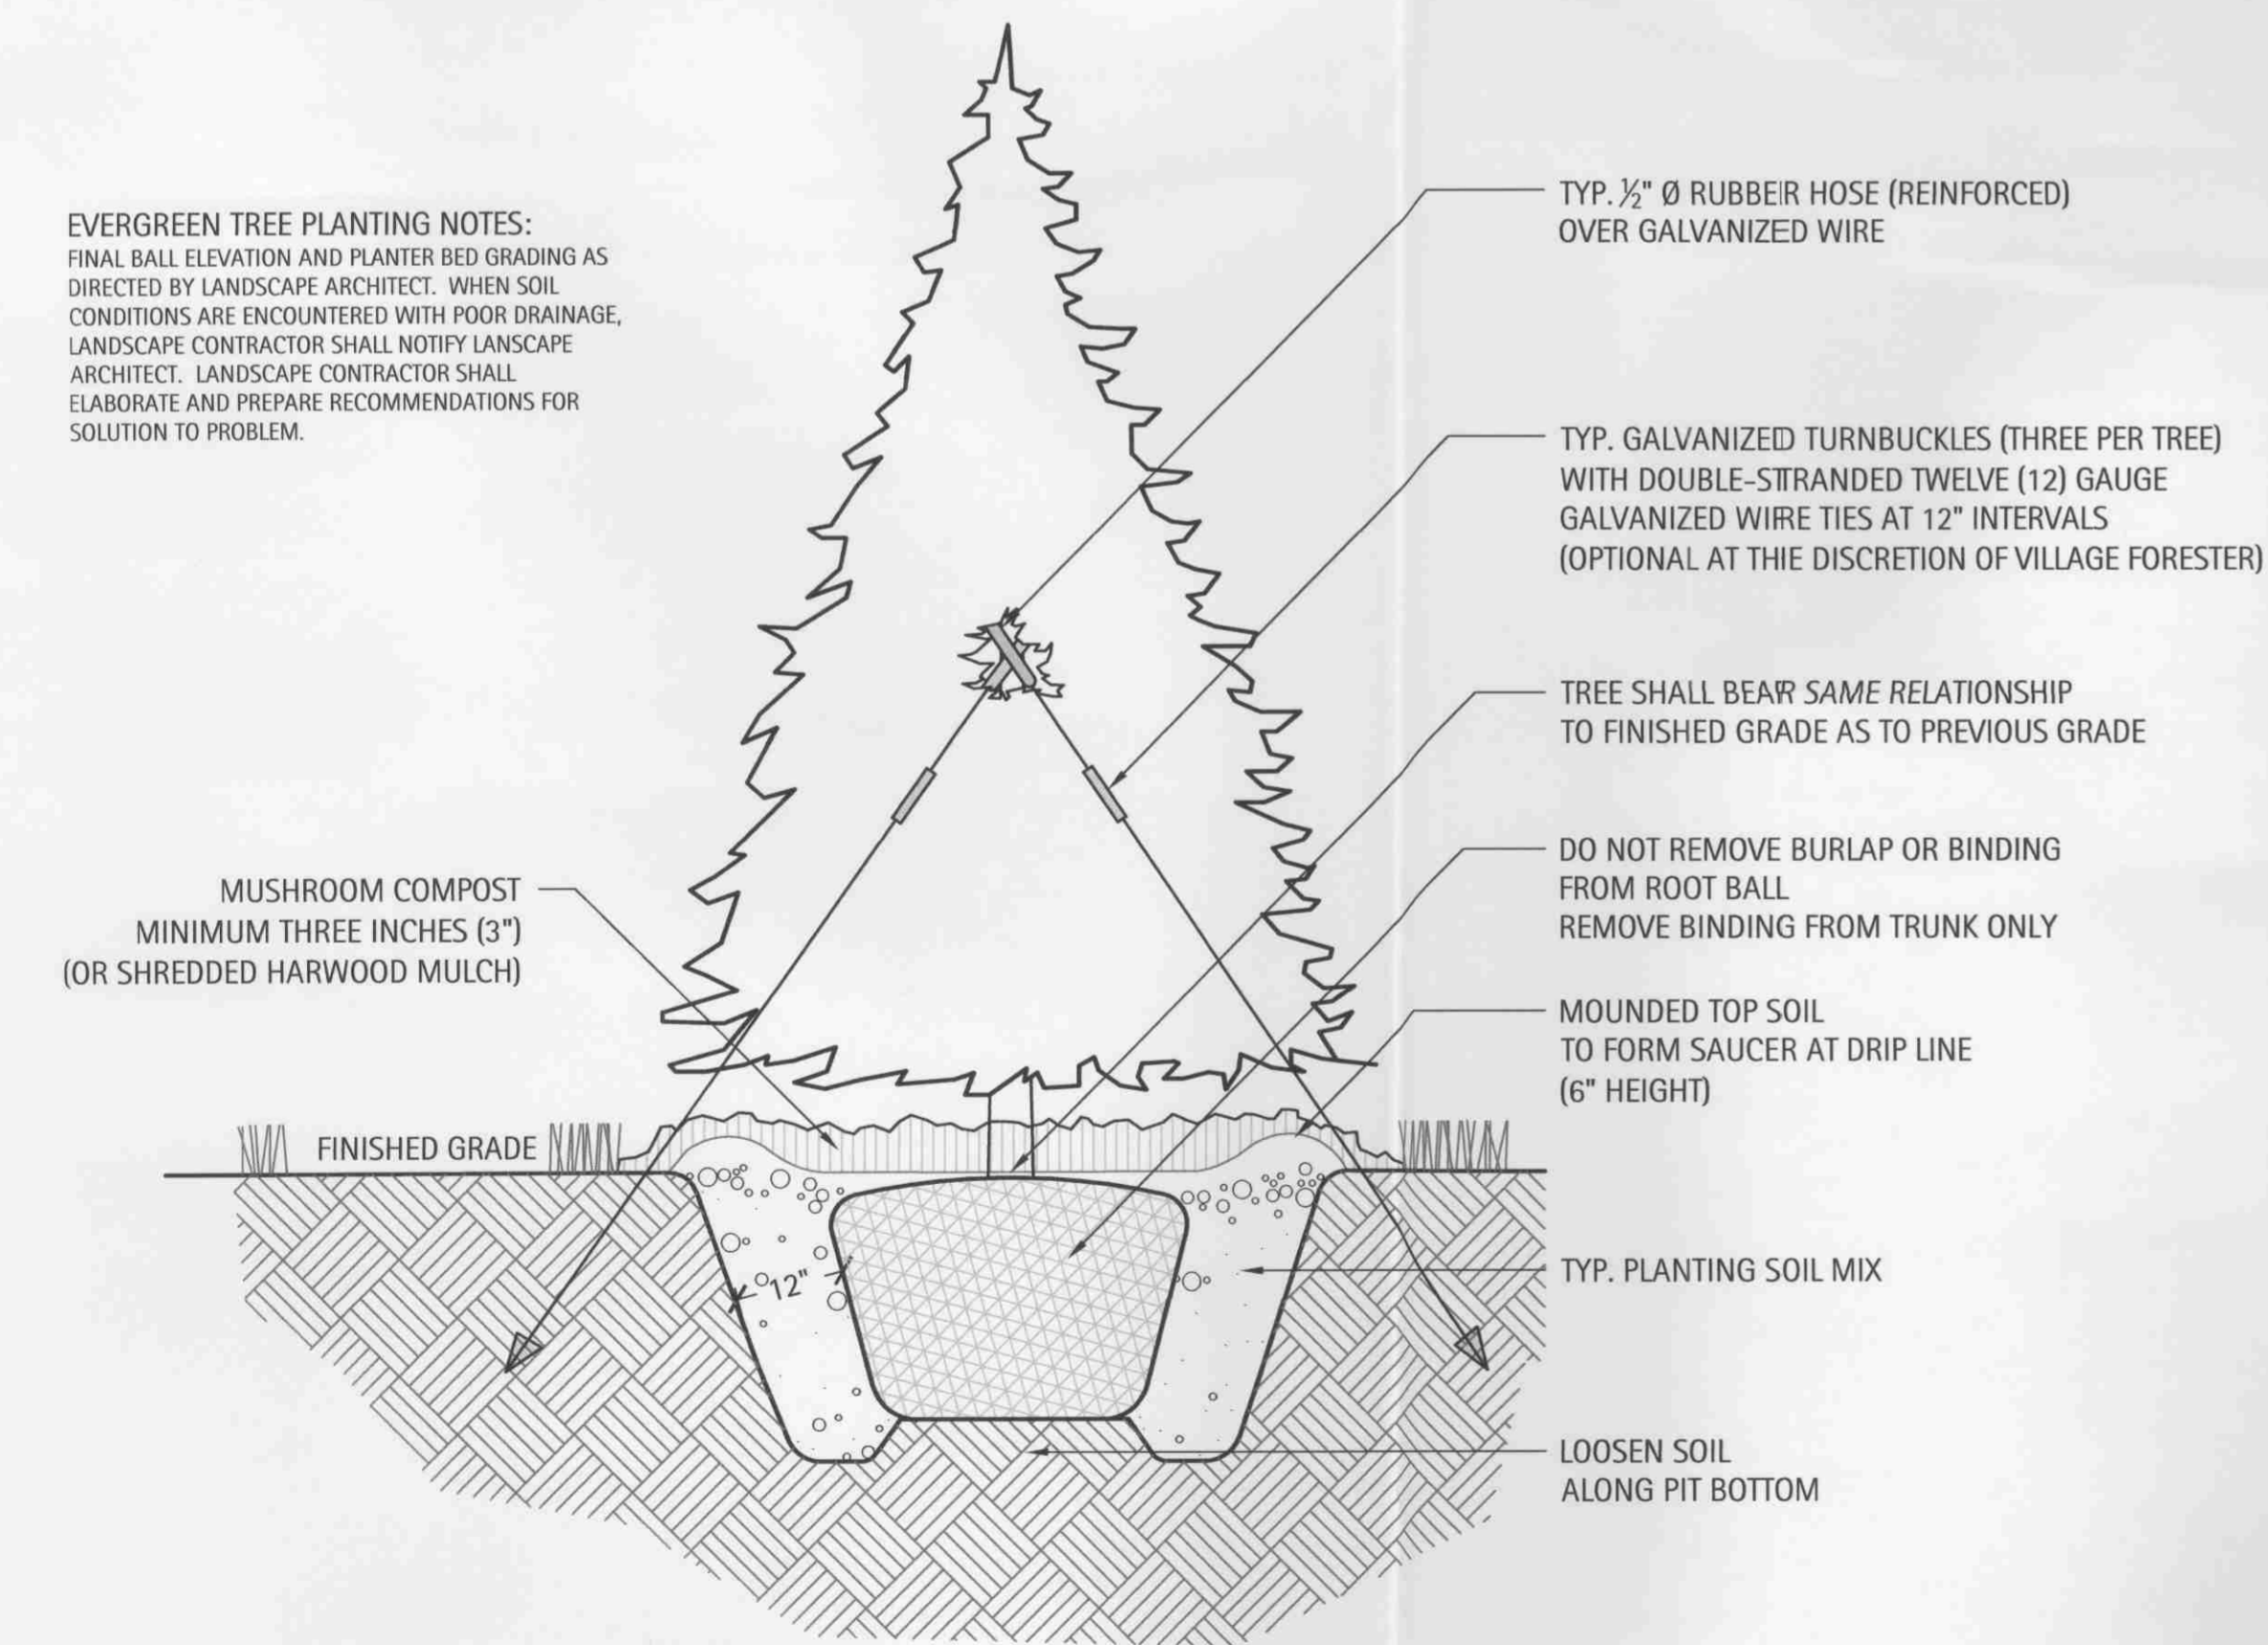

### 2 Typical Evergreen Tree Planting Detail

Scale: NTS


**ORNAMENTAL TREE PLANTING NOTES:**  
FINAL BALL ELEVATION AND PLANTER BED GRADING AS DIRECTED BY LANDSCAPE ARCHITECT. WHEN SOIL CONDITIONS ARE ENCOUNTERED WITH POOR DRAINAGE, LANDSCAPE CONTRACTOR SHALL NOTIFY LANDSCAPE ARCHITECT. LANDSCAPE CONTRACTOR SHALL ELABORATE AND PREPARE RECOMMENDATIONS FOR SOLUTION TO PROBLEM.

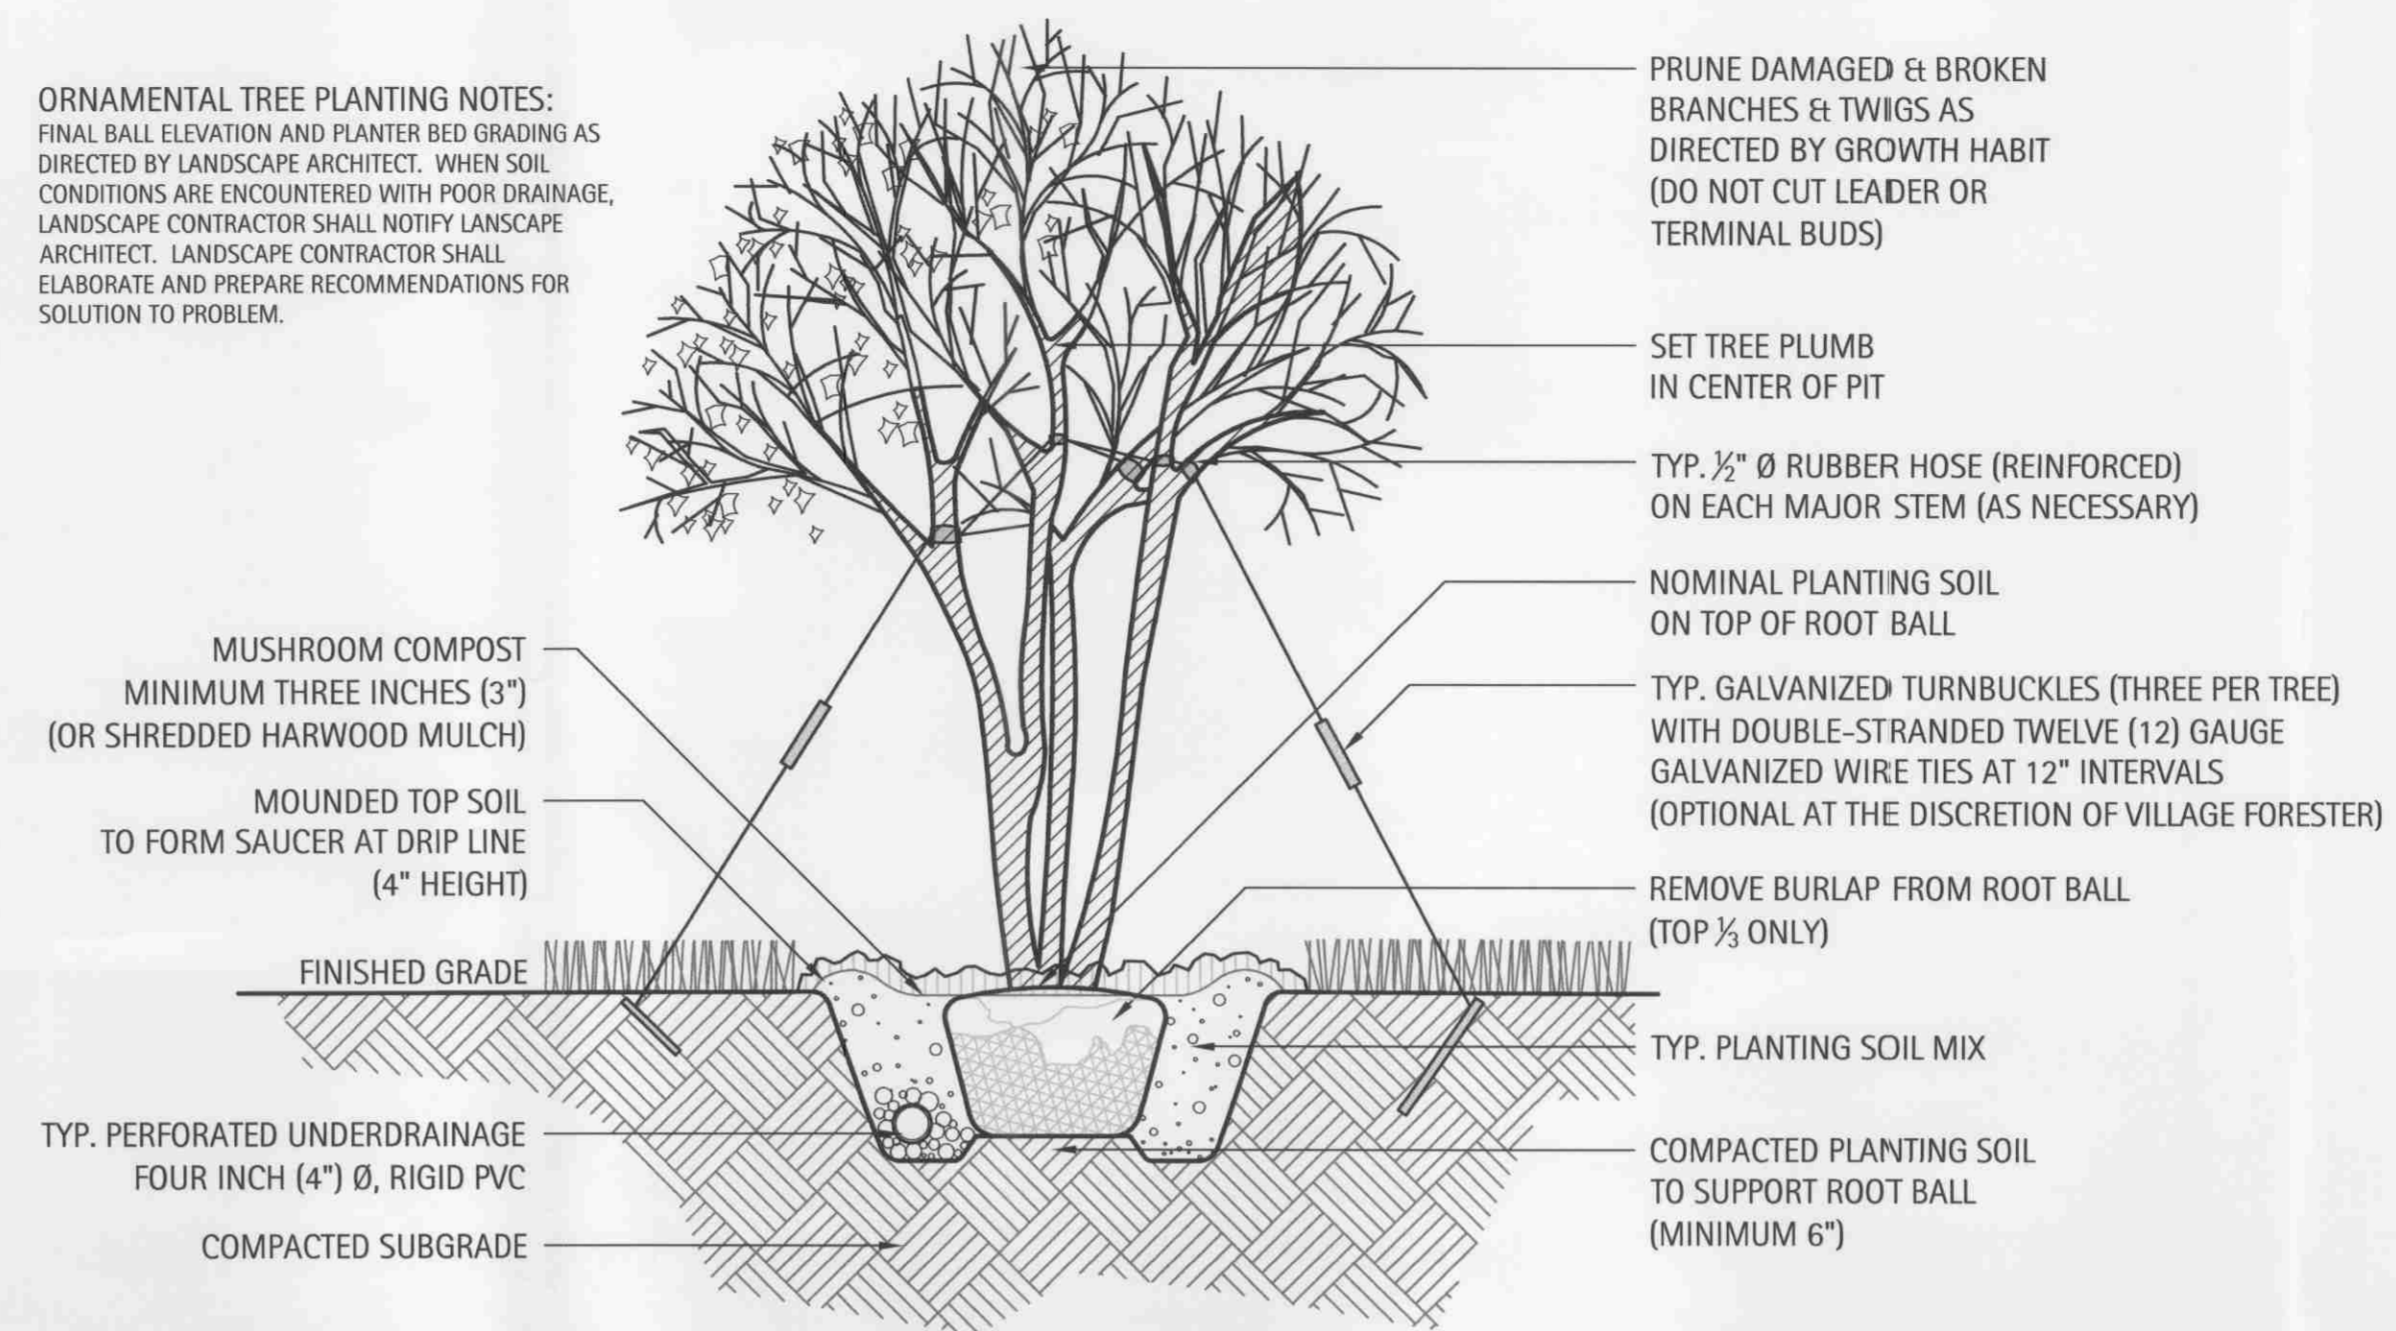

### 3 Typical Ornamental Tree Planting Detail - In Open Lawn or Bed Condition

Scale: NTS

**SHRUB PLANTING NOTES:**  
FINAL BALL ELEVATION AND PLANTER BED GRADING AS DIRECTED BY LANDSCAPE ARCHITECT. WHEN SOIL CONDITIONS ARE ENCOUNTERED WITH POOR DRAINAGE, LANDSCAPE CONTRACTOR SHALL NOTIFY LANDSCAPE ARCHITECT. LANDSCAPE CONTRACTOR SHALL ELABORATE AND PREPARE RECOMMENDATIONS FOR SOLUTION TO PROBLEM.

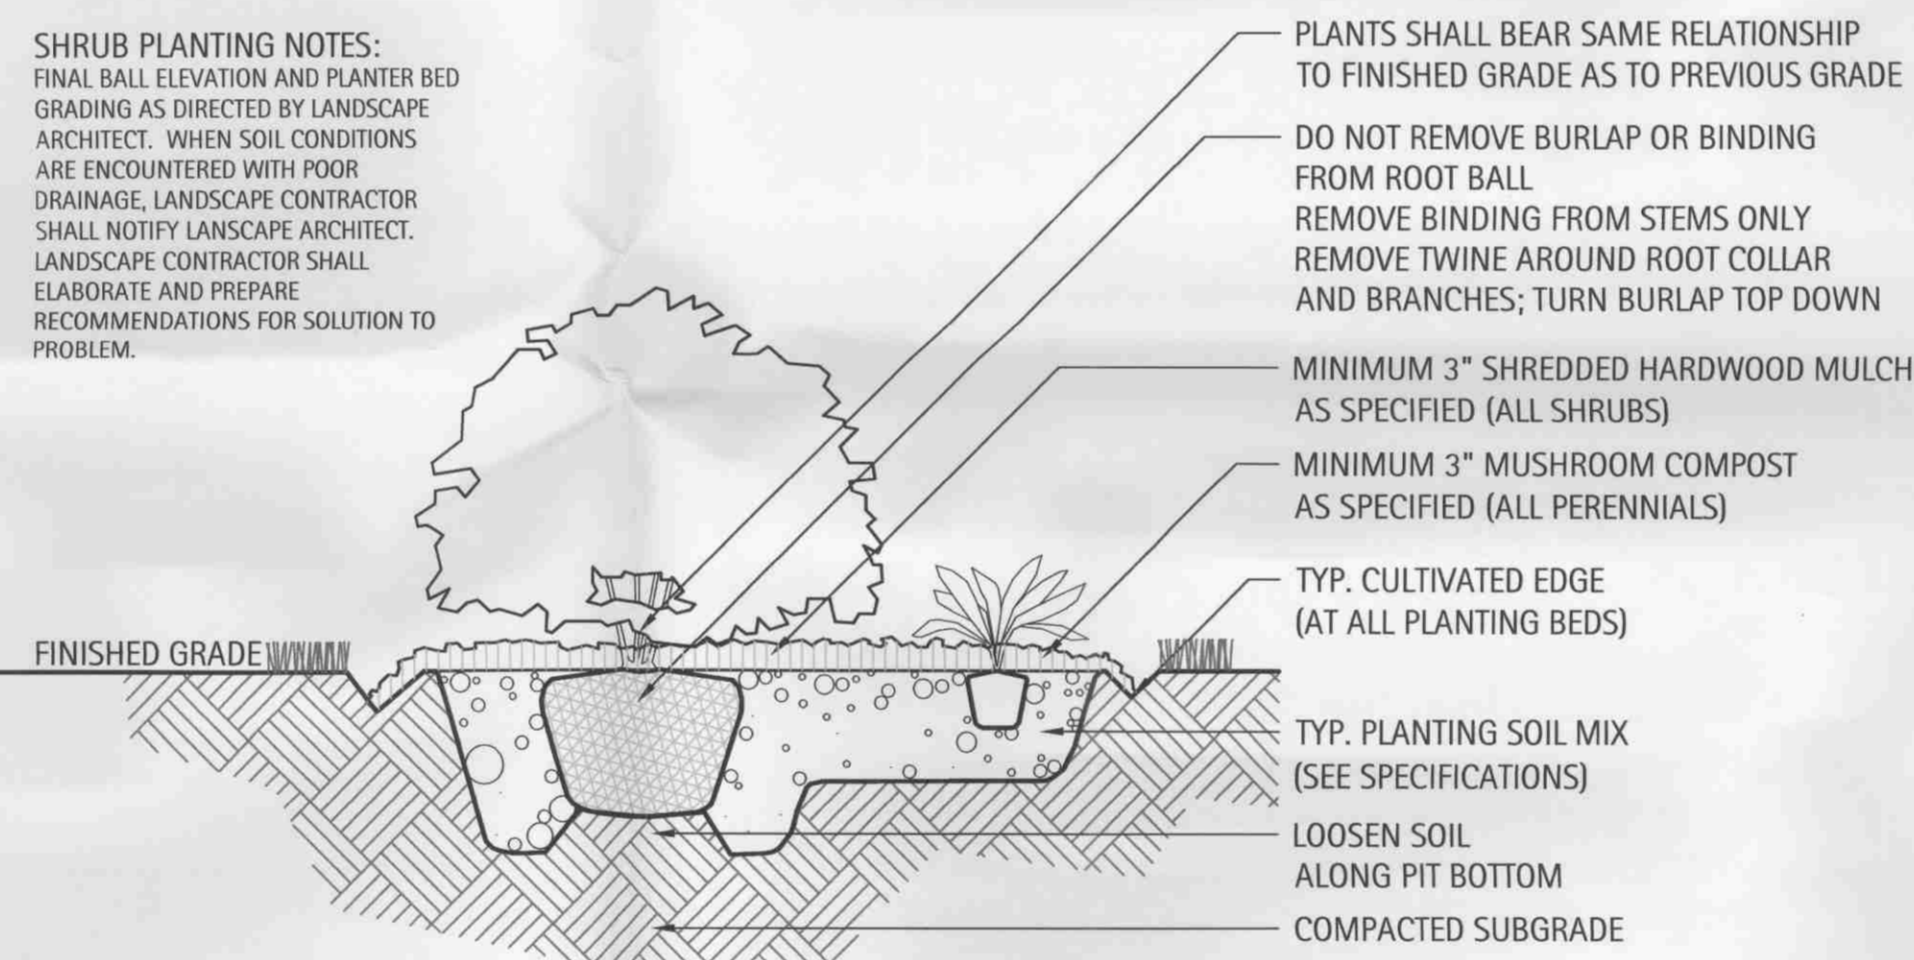


### 4 Typical Shrub Planting Detail In Open Lawn or Raised Planter

Scale: NTS

**PERENNIAL/GROUNDCOVER PLANTING NOTES:**  
FINAL BALL ELEVATION AND PLANTER BED GRADING AS DIRECTED BY LANDSCAPE ARCHITECT. WHEN SOIL CONDITIONS ARE ENCOUNTERED WITH POOR DRAINAGE, LANDSCAPE CONTRACTOR SHALL NOTIFY LANDSCAPE ARCHITECT. LANDSCAPE CONTRACTOR SHALL ELABORATE AND PREPARE RECOMMENDATIONS FOR SOLUTION TO PROBLEM.

PERENNIAL PLANTING LAYOUTS TO BE APPROVED IN THE FIELD BY LANDSCAPE ARCHITECT PRIOR TO INSTALLATION.

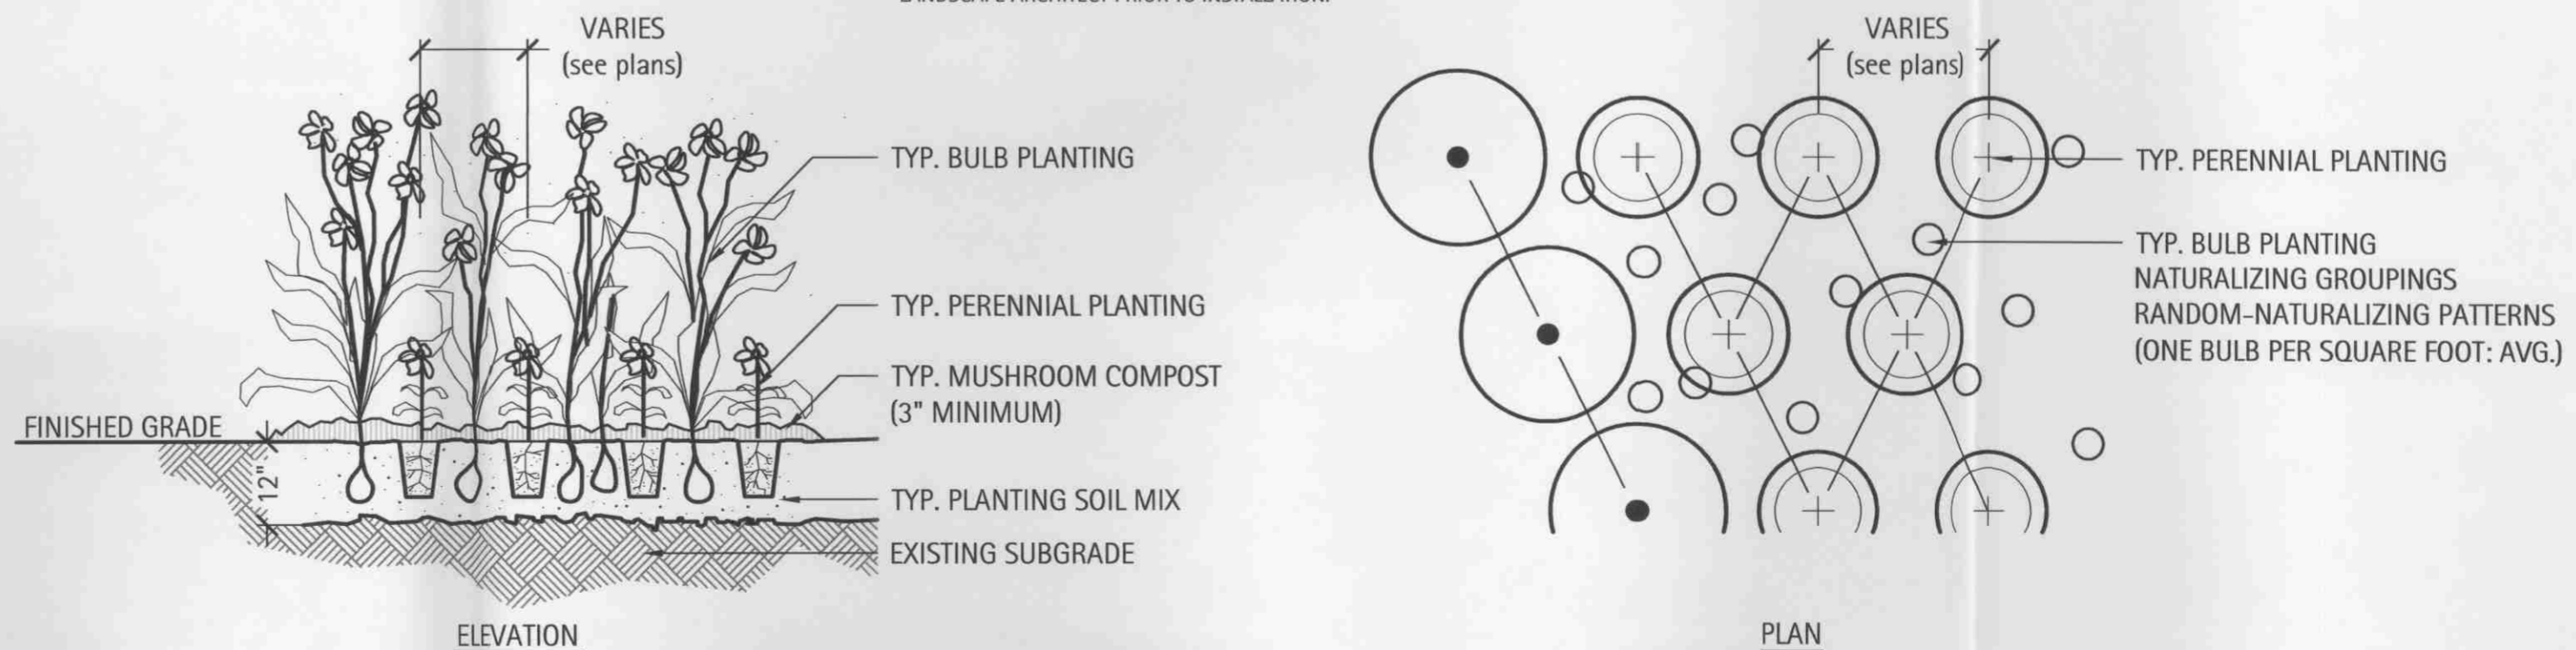

### 5 Typical Groundcover & Perennial Planting Detail

Scale: NTS

**LAKOTA**  
THE LAKOTA GROUP INC

212 West Kinzie Street, 3rd Floor  
Chicago, Illinois 60610  
p 312.467.5445  
f 312.467.5484  
info@thelakotagroup.com

Planning  
Urban Design  
Landscape Architecture  
Community Relations

**GRANITE CITY FOOD & BREWERY ORLAND PARK, ILLINOIS**  
for  
Granite City Food and Brewery  
5802 Parkdale Drive, Suite 101  
Saint Louis Park, MN 55422  
www.gcfb.net



**SJA ARCHITECTS**  
DULUTH • ST CLOUD

2035 15TH Street N  
St. Cloud, Minnesota  
56303  
Phone (320) 253-2100  
Fax (320) 253-2269  
www.stanius-johnson.com

**V3 Companies**  
7325 Janes Avenue  
Woodridge, IL 60517  
630.724.9200 phone  
630.724.9202 fax  
www.v3co.com



### PLANTING DETAILS

Revisions	
1. For Village Review	05/03/07
2. Per Owner Review	05/24/07
3. Per Owner Review	07/12/07
4. Per Village Review	08/28/07
5. Per Village Review	10/01/07

Date: 10/03/07  
Drawn By: ME, DS  
Checked By: SF

**L-03**