



Front Elevation

scale: 1/4" = 1'-0"

Building Calculations	Left Elevation	Rear Elevation	Right Elevation	Front Elevation	Building Total
	Square Feet	Square Feet	Square Feet	Square Feet	Square Feet
Total Façade	1,004	2,068	957	2,122	6,151
Total Masonry on Façade	579	1,052	595	1,294	3,520
Percentage of Masonry	58%	51%	62%	61%	57%


Front Elevation Calculations	Clark	Belmont	Clark	Belmont	Franklin	Front Elevation Total
	Square Feet	Square Feet	Square Feet	Square Feet	Square Feet	Square Feet
Total Façade	397	453	445	453	374	2,122
Total Masonry on Façade	217	324	265	324	164	1,294
Percentage of Masonry	55%	72%	60%	72%	44%	61%



M/I Homes of Chicago, LLC
Naperville, IL


5 - Unit Building Mix Preliminary Character Elevations



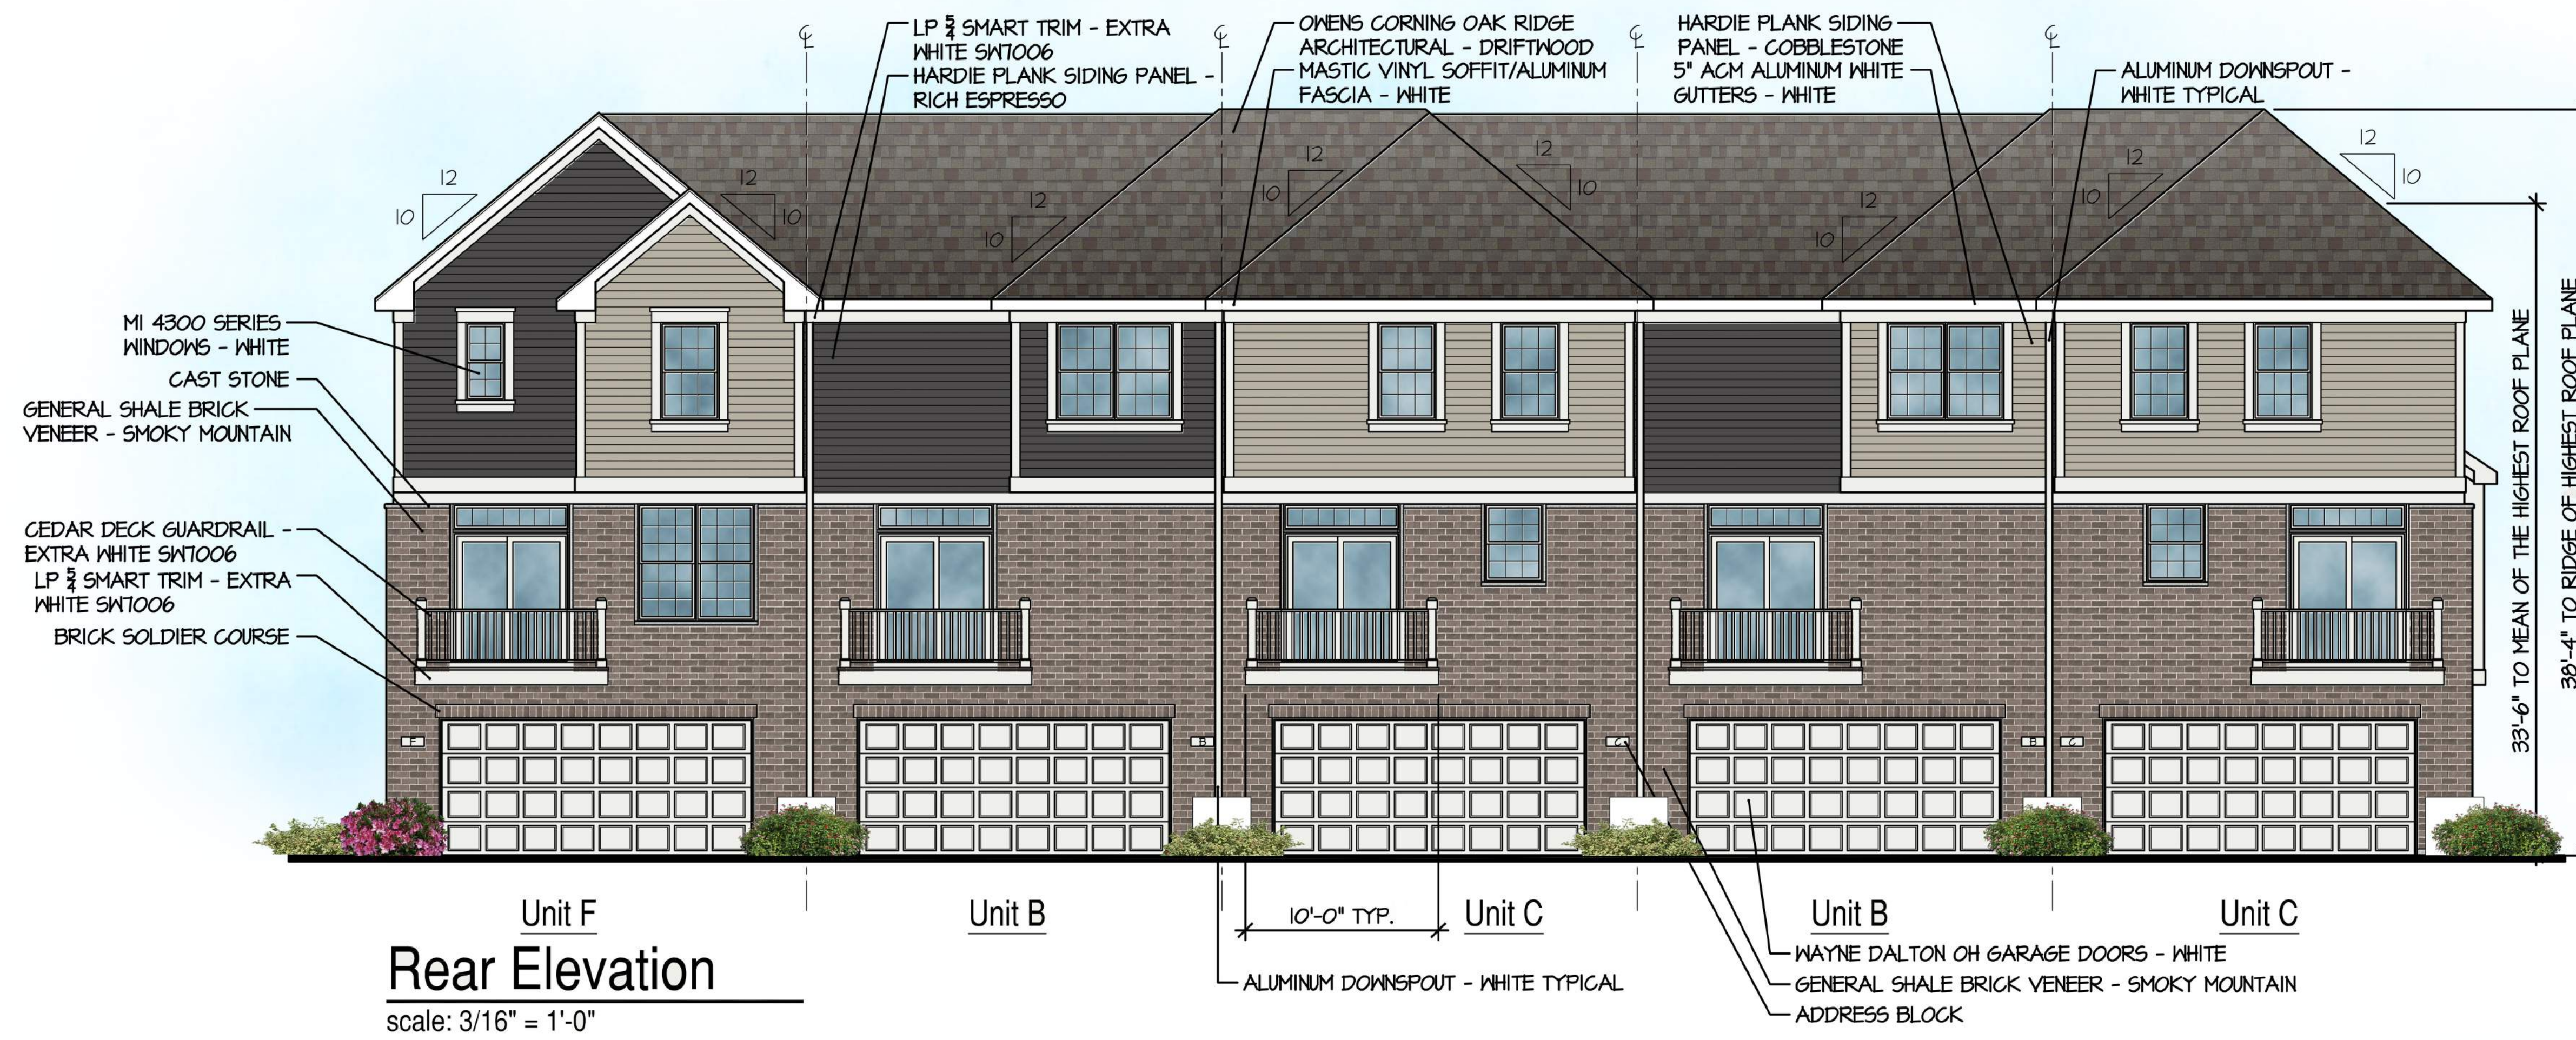


Unit F
Rear Elevation
scale: 3/16" = 1'-0"

Unit B
Unit C
WAYNE DALTON OH GARAGE DOORS - WHITE
GENERAL SHALE BRICK VENEER - SMOKY MOUNTAIN
ADDRESS BLOCK

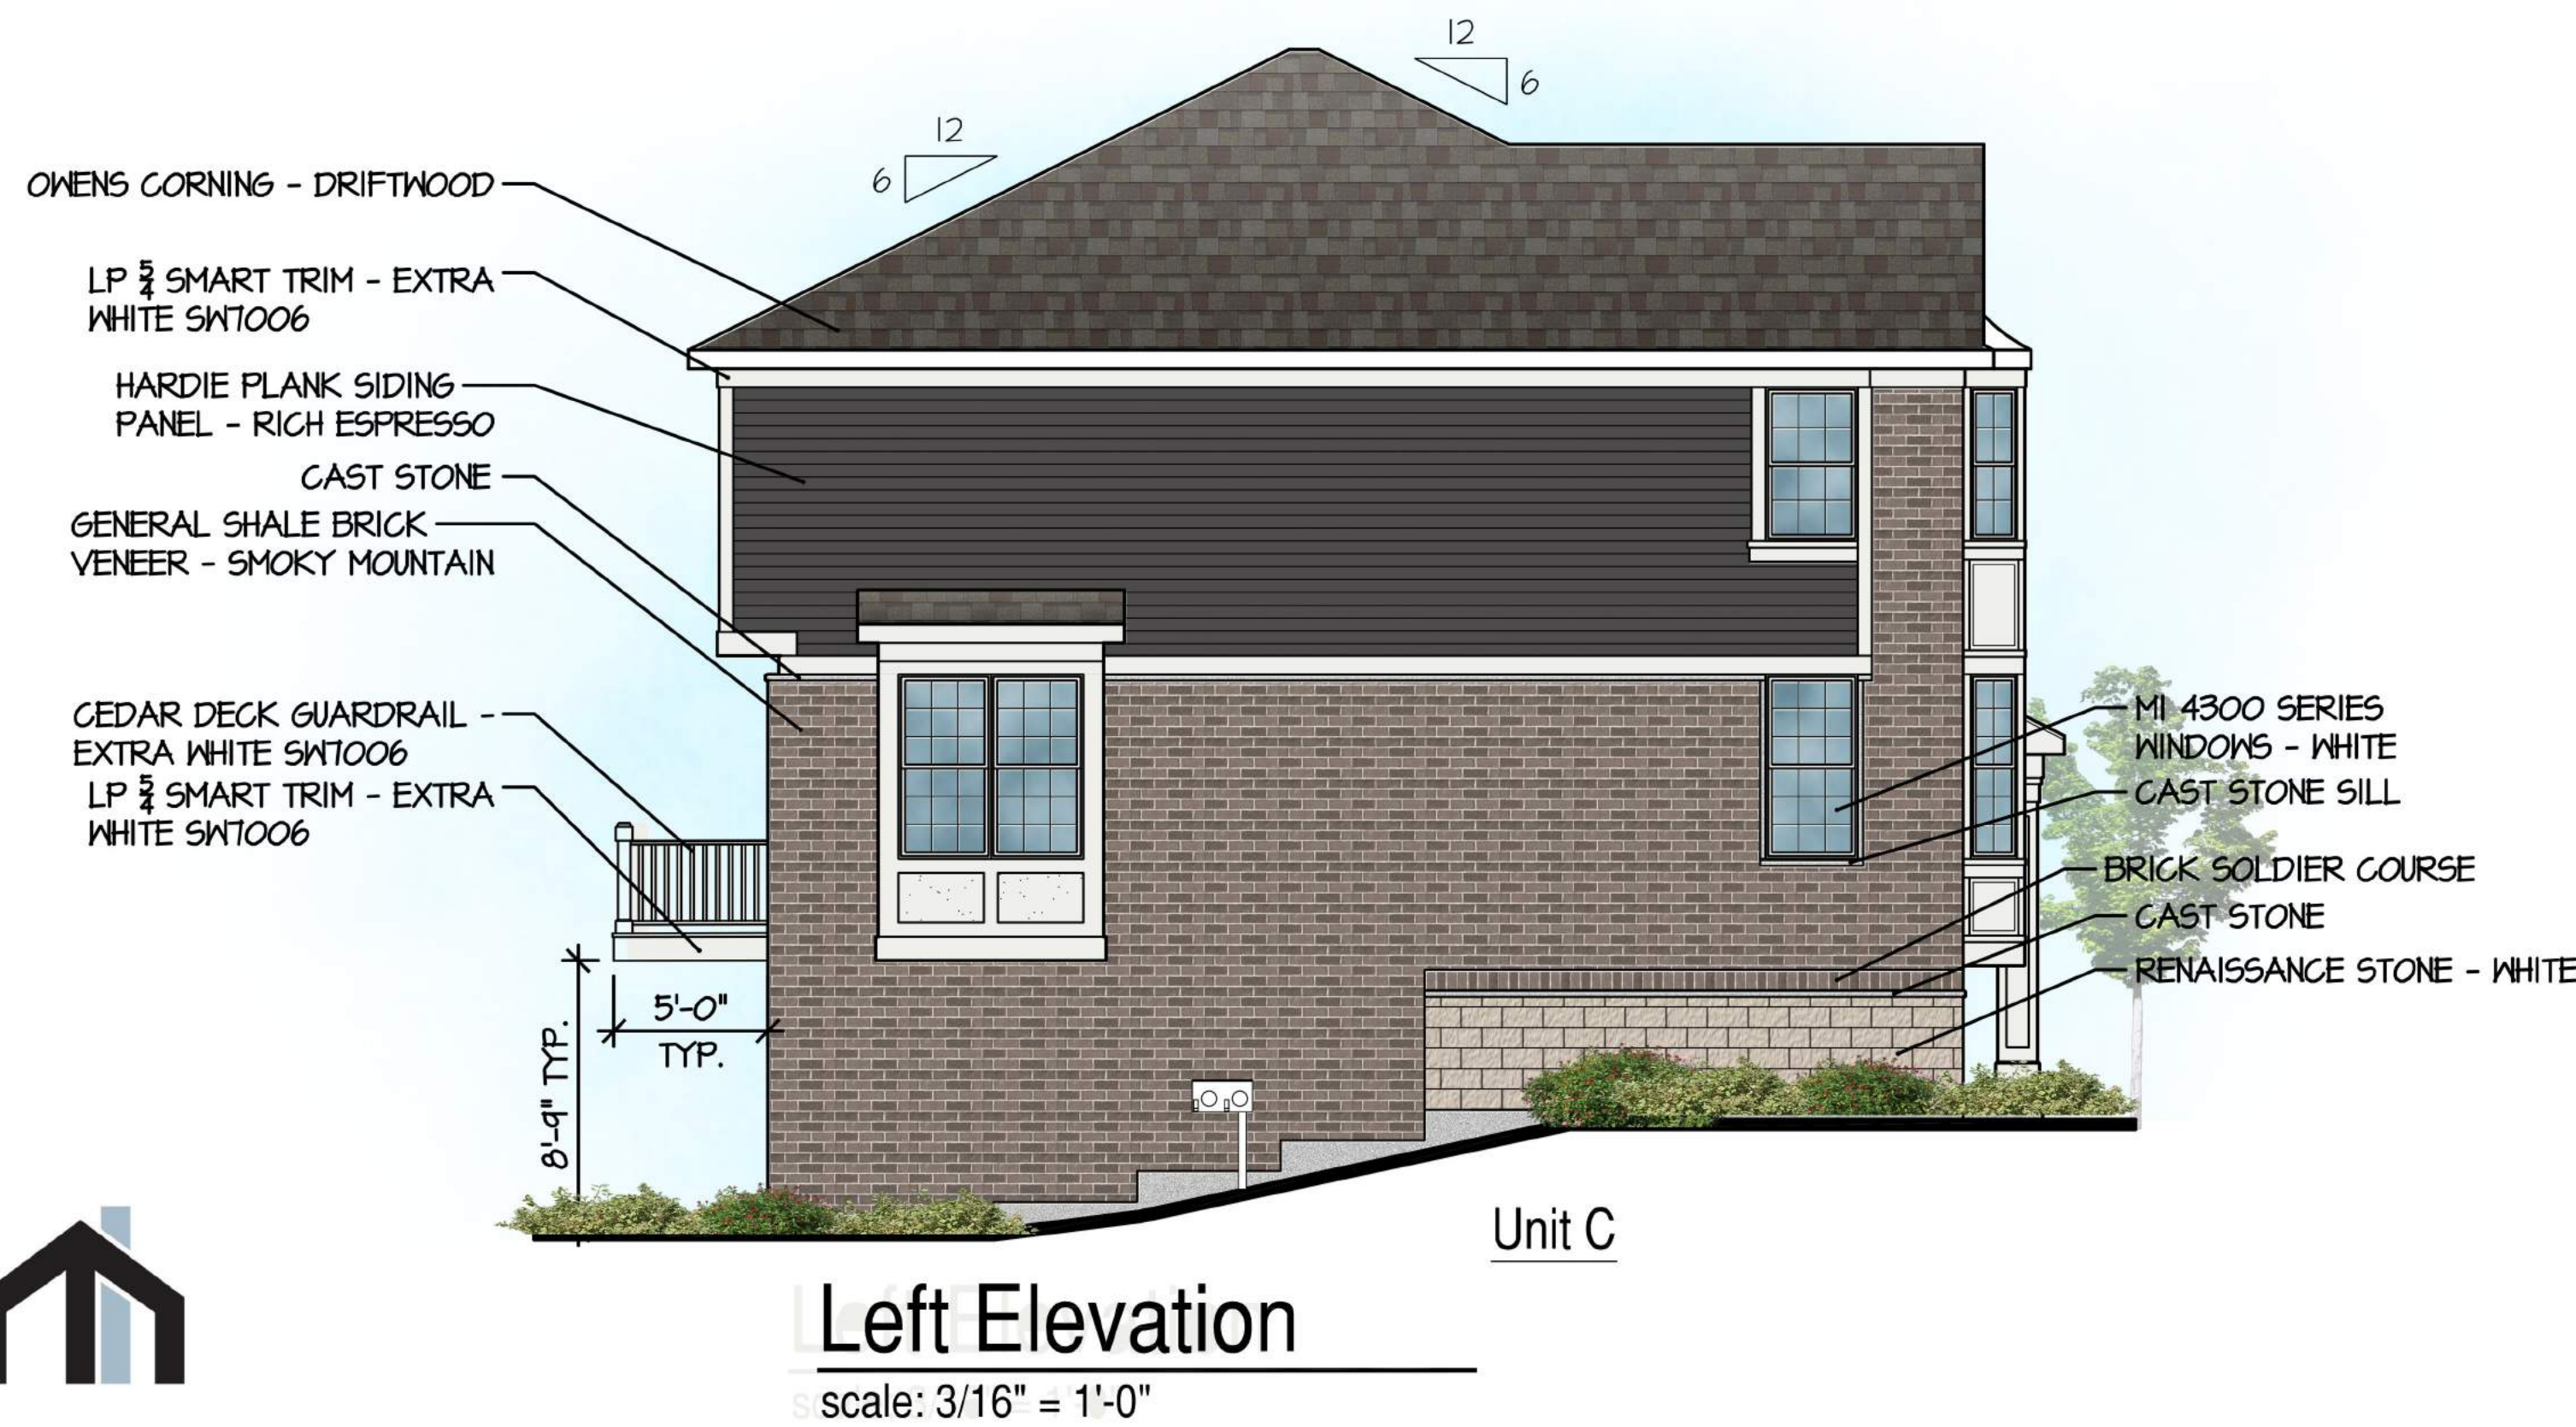

Unit C
Left Elevation
scale: 3/16" = 1'-0"

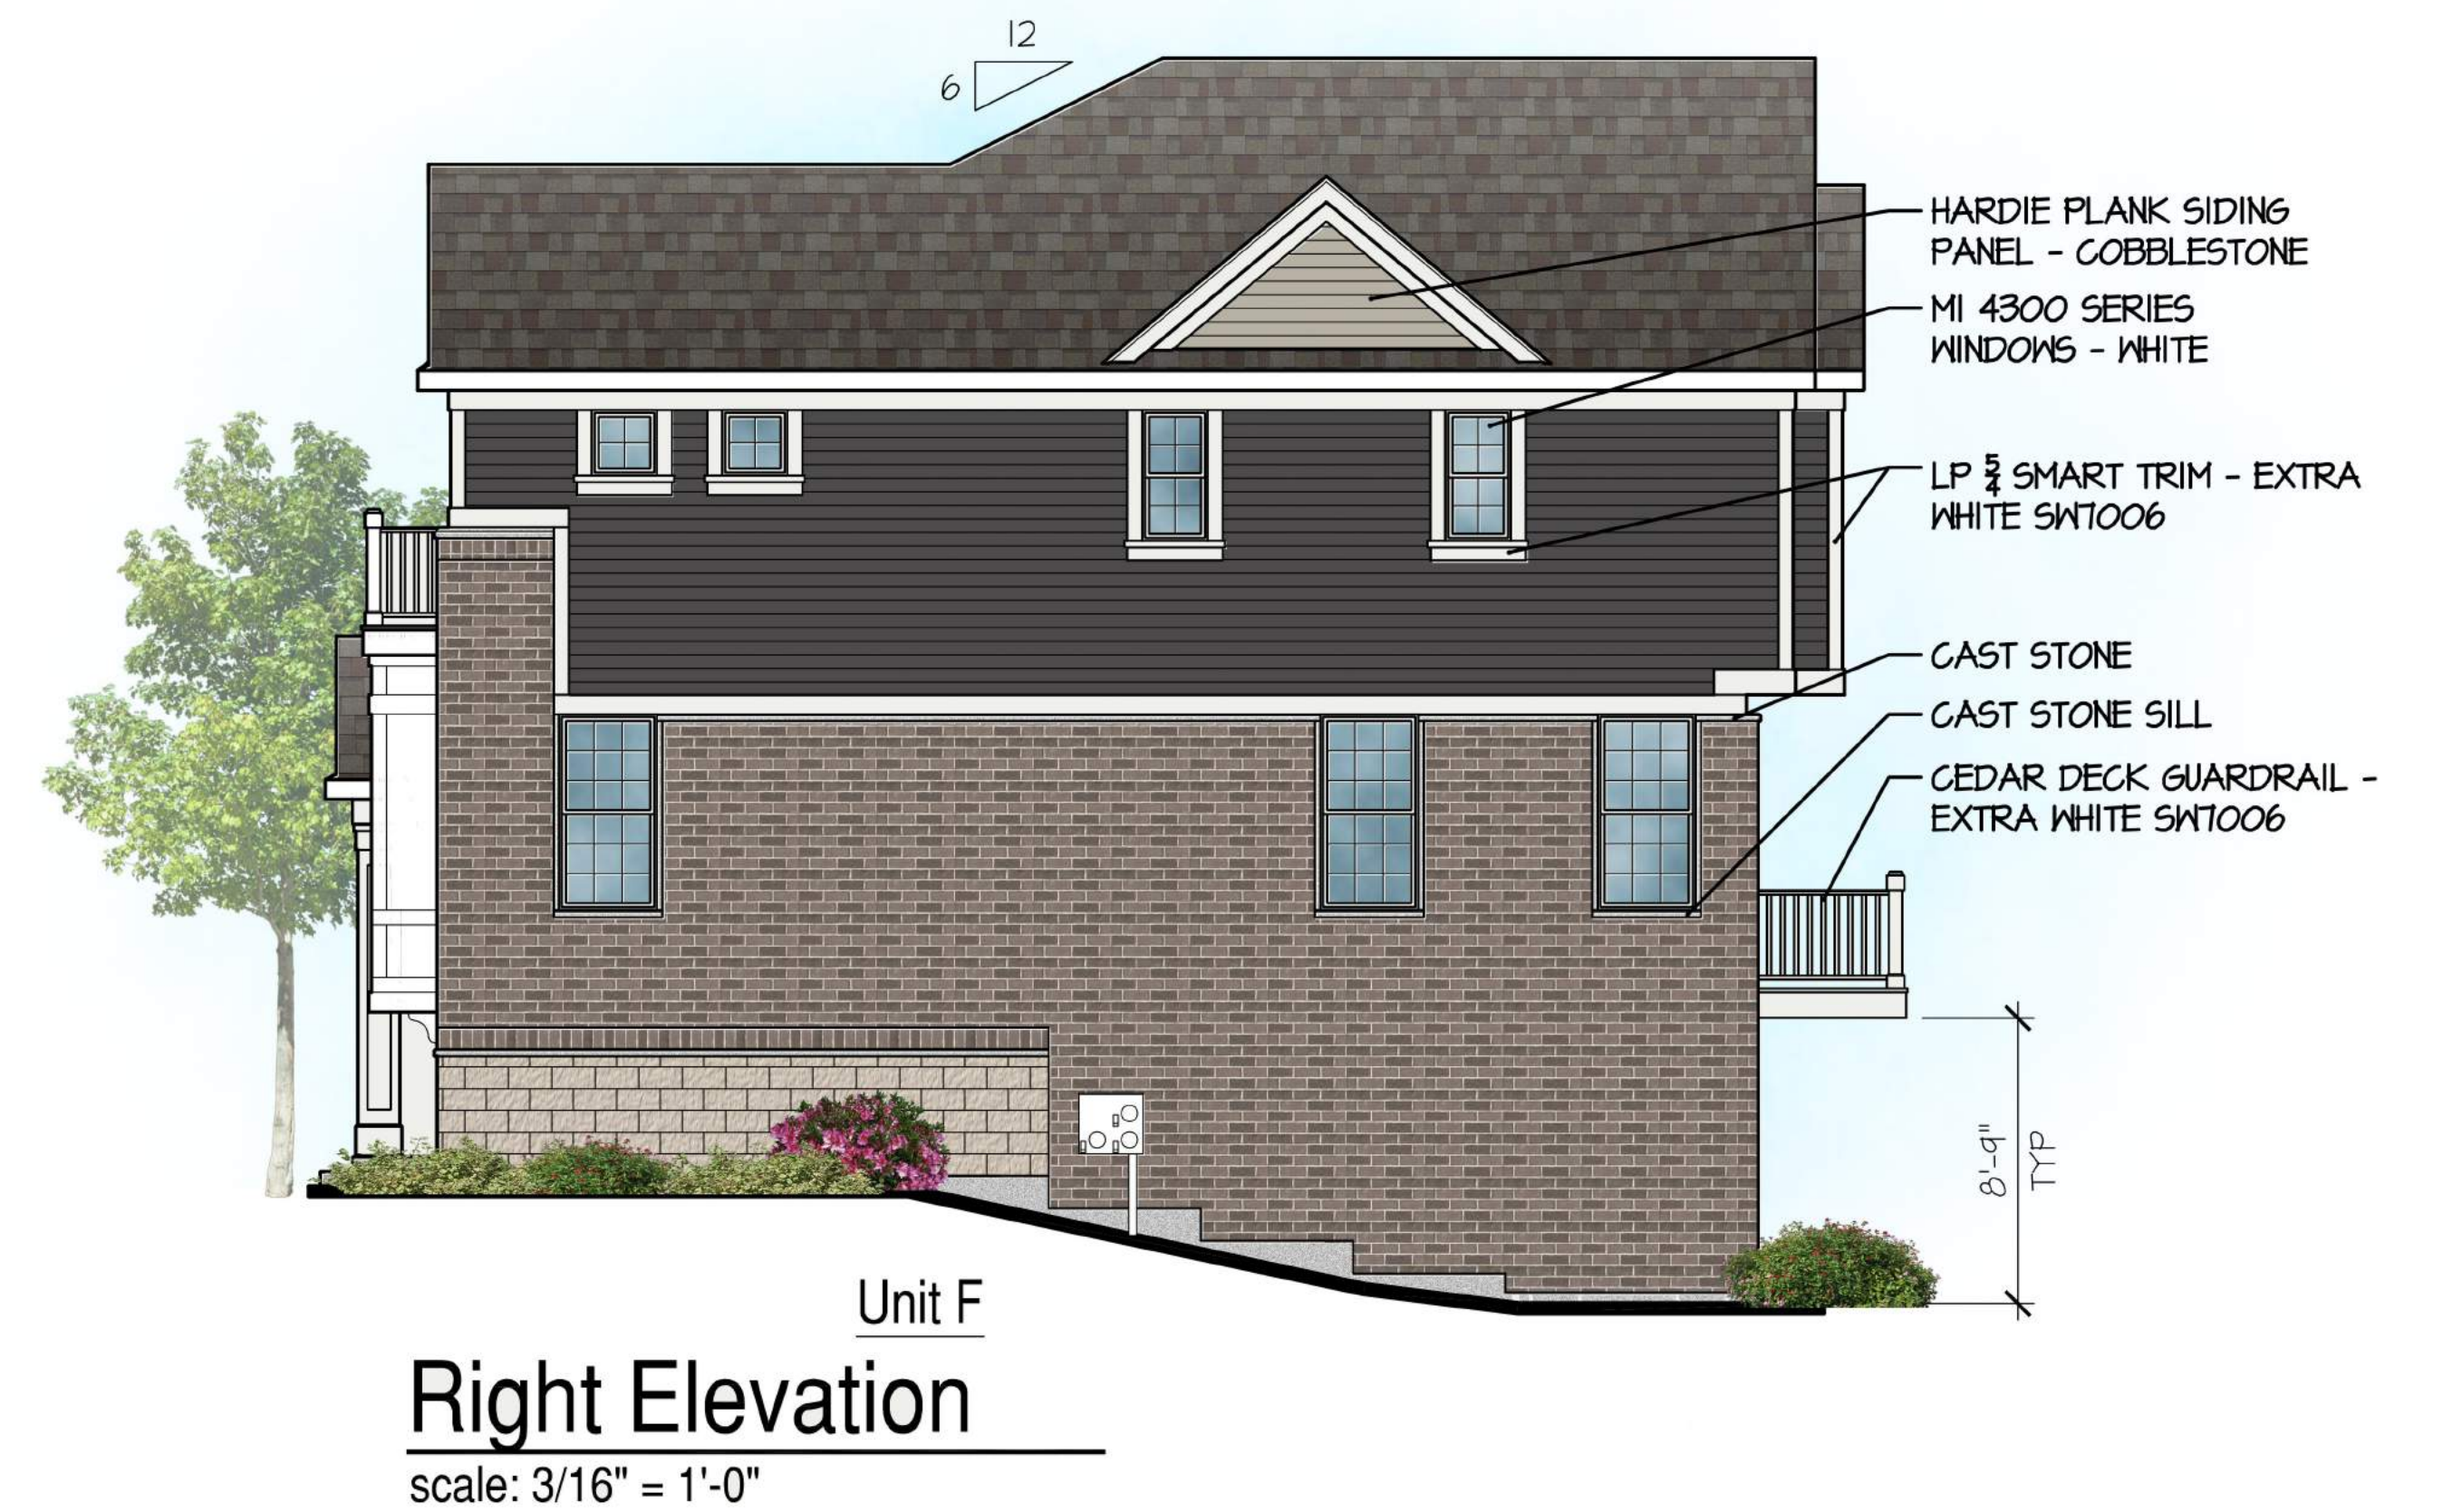

Unit F
Right Elevation
scale: 3/16" = 1'-0"



M/I Homes of Chicago, LLC
Naperville, IL

5 - Unit Building Mix
Preliminary Character Elevations





Unit F
 Unit C
 Unit B
 Unit B
 Unit C
 Unit C

GENERAL SHALE BRICK VENEER - STONE MILL
 ADDRESS BLOCK
 MASONITE FIBERGLASS ENTRY DOORS - BLACK
 CAST STONE
 CAST STONE SILL
 BRICK SOLDIER COURSE
 RENAISSANCE STONE - WHITE
 MI 4300 SERIES WINDOWS - WHITE

Front Elevation
scale: 1/4" = 1'-0"

Building Calculations	Left Elevation	Rear Elevation	Right Elevation	Front Elevation
	Square Feet	Square Feet	Square Feet	Square Feet
Total Façade	957	2,448	1,004	2,567
Total Masonry on Façade	595	1,261	579	1,559
Percentage of Masonry	62%	52%	58%	61%

Building Total
Square Feet
6,976
3,994
57%

Front Elevation Calculations	Franklin	Clark	Belmont	Belmont	Clark	Clark
	Square Feet	Square Feet	Square Feet	Square Feet	Square Feet	Square Feet
Total Façade	374	445	453	453	445	397
Total Masonry on Façade	164	265	324	324	265	217
Percentage of Masonry	44%	60%	72%	72%	60%	55%

Front Elevation Total
Square Feet
2,567
1,559
61%





M/I Homes of Chicago, LLC
Naperville, IL

**6 - Unit Building Mix
Preliminary Character Elevations**



The drawings presented are illustrative of character and design intent only, and are subject to change based upon final design considerations (i.e. applicable codes, structural, and MEP design requirements, unit plan / floor plan changes, etc.) © 2021 BSB Design, Inc.

January 27, 2022

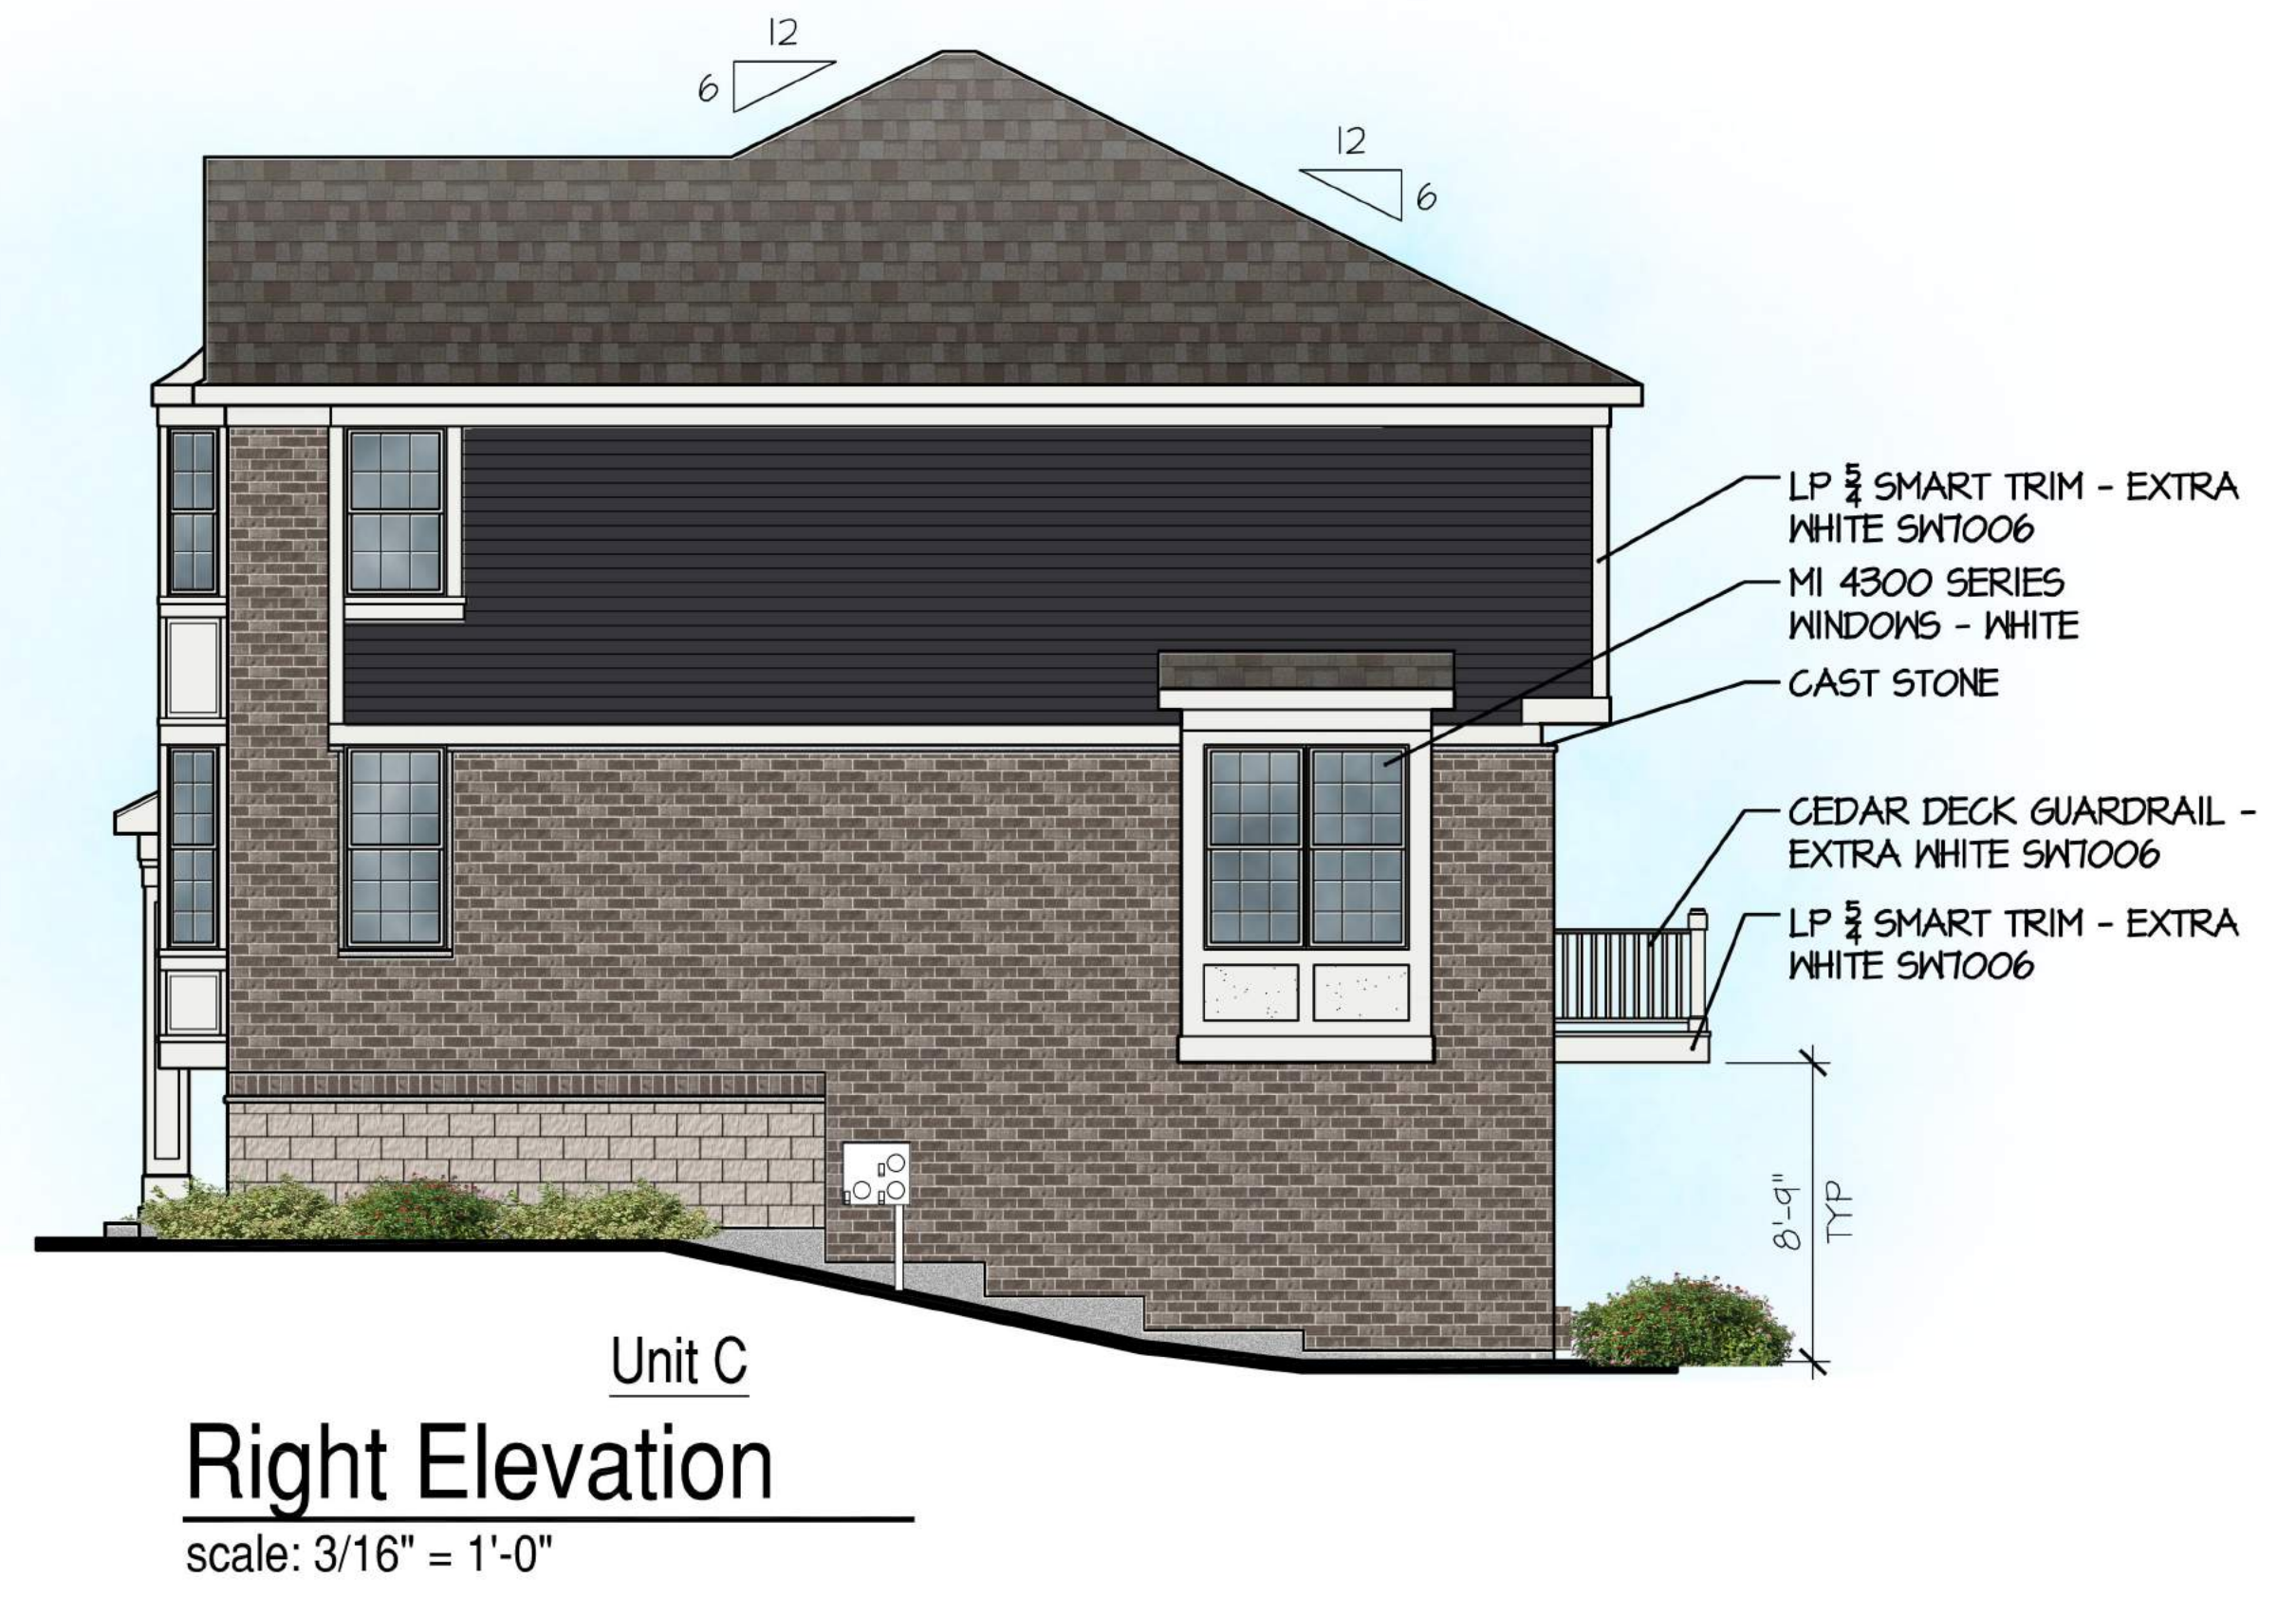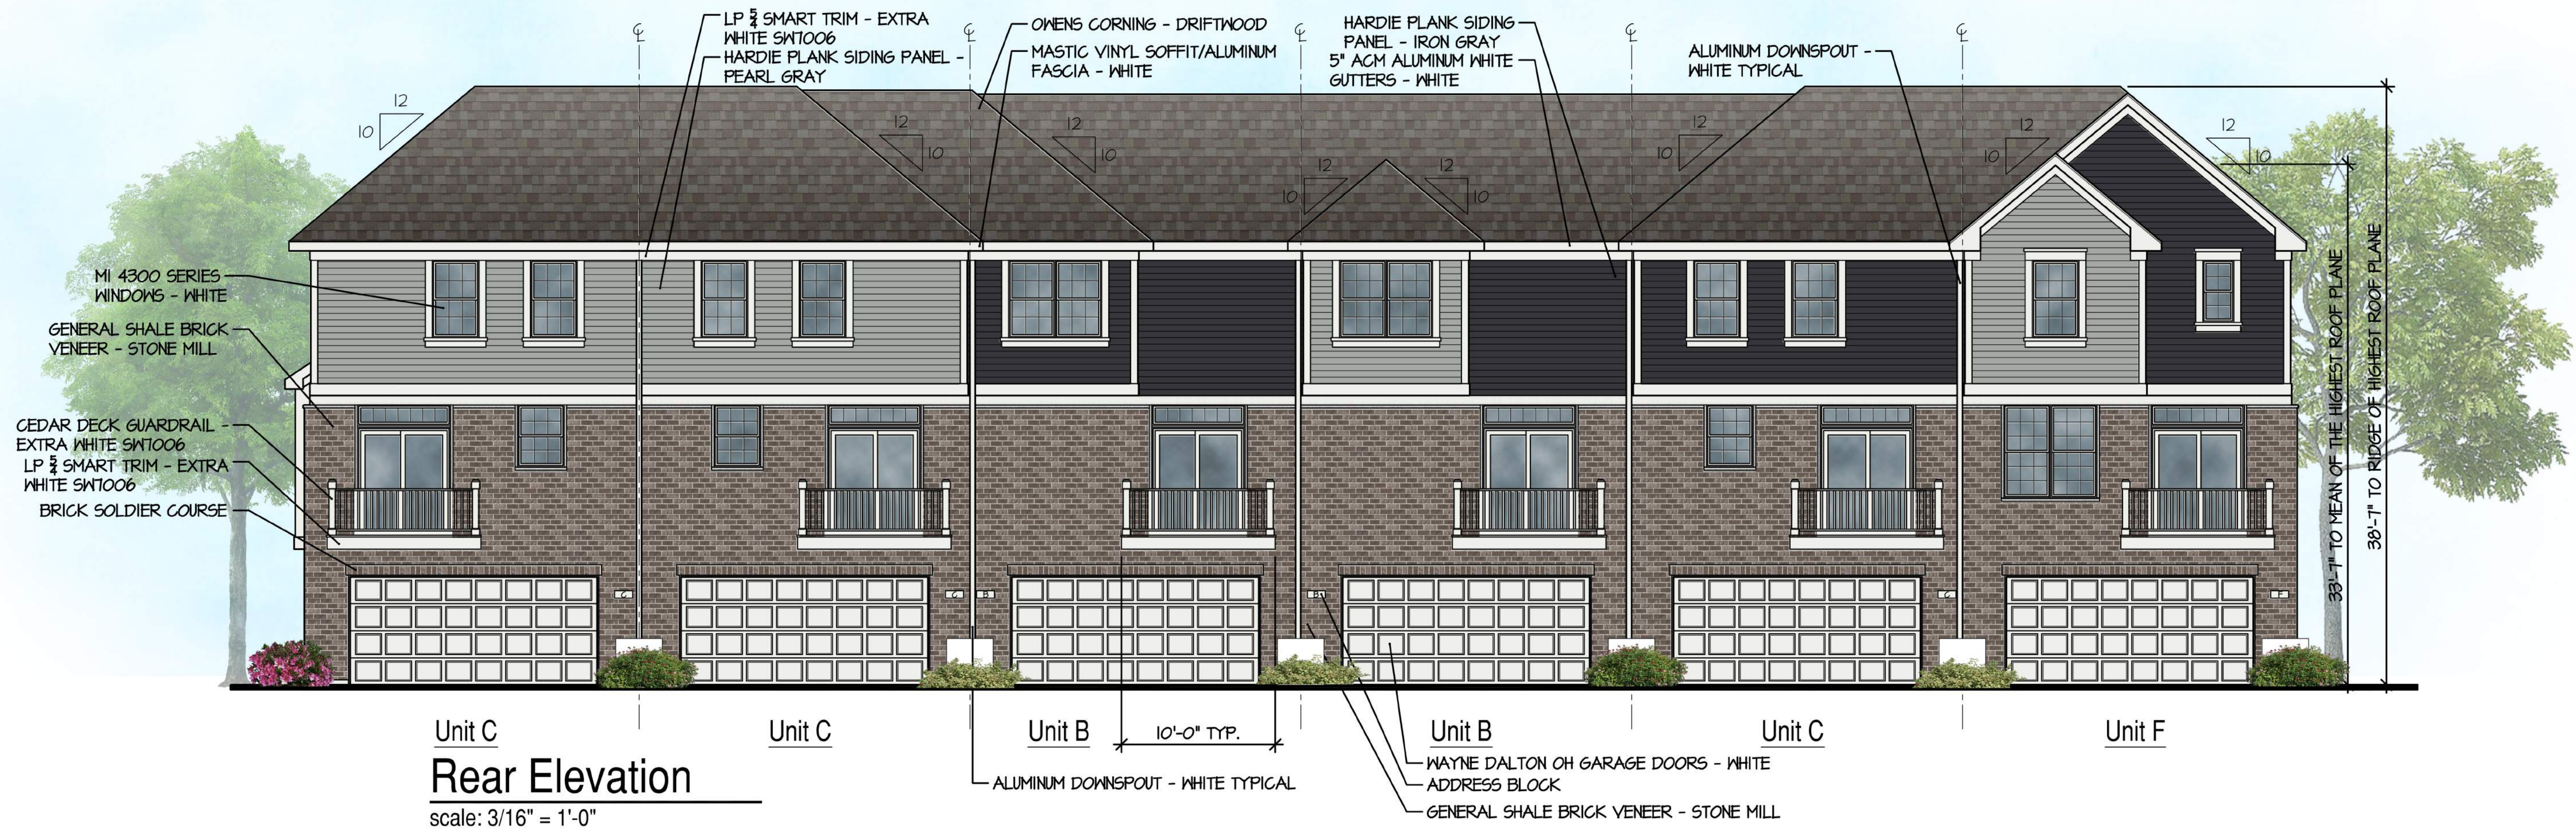

M/I HOMES
Welcome to Better
M/I Homes of Chicago, LLC
Naperville, IL

**6- Unit Building Mix
Preliminary Character Elevations**

The drawings presented are illustrative of character and design intent only, and are subject to change based upon final design considerations (i.e. applicable codes, structural, and MEP design requirements, unit plan / floor plan changes, etc.) © 2021 BSB Design, Inc.

January 27, 2022

