



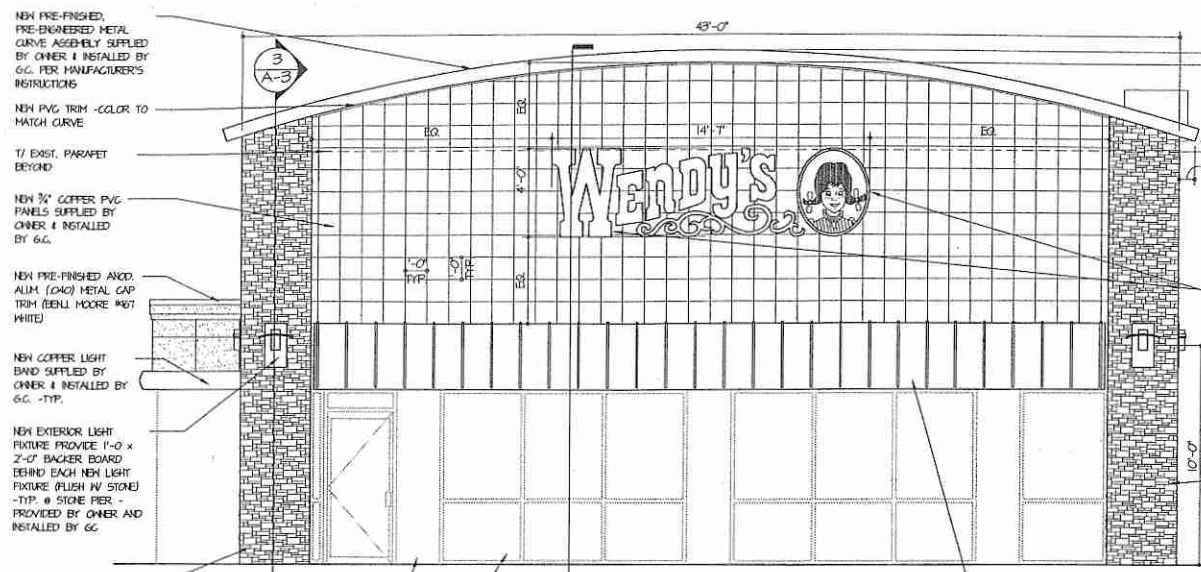


SOUTH ELEVATION
SCALE: 1/4" = 1'-0"

GENERAL NOTE:
ALL PVC PANELS BY AZEK SHALL
BE INSTALLED IN LENGTHS TO
ELIMINATE ALL HORIZONTAL JOINTS.

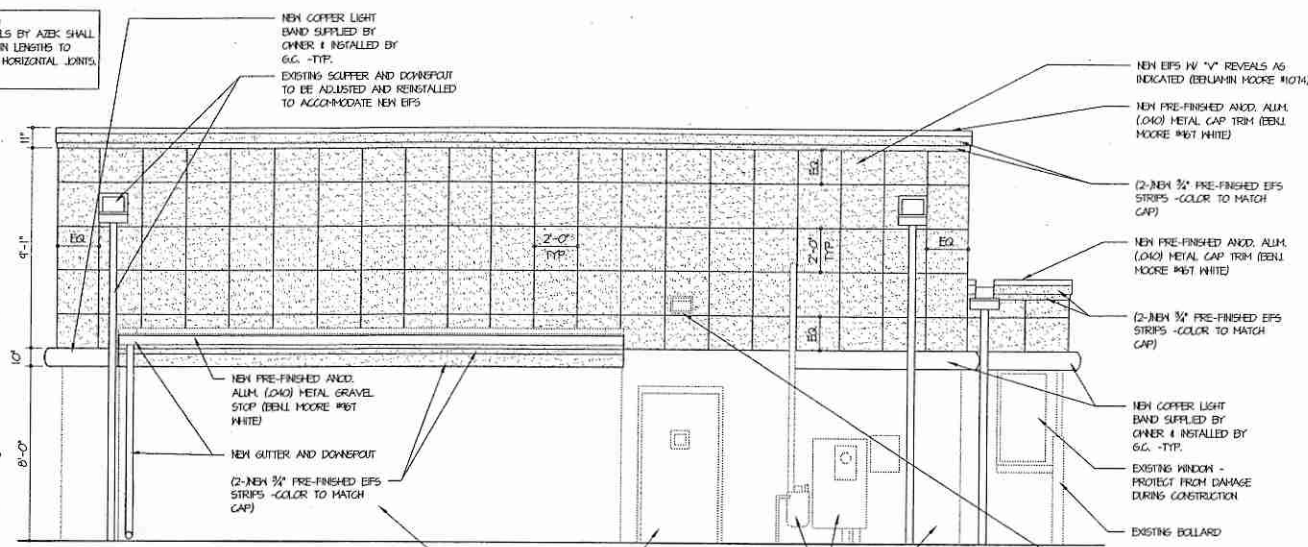


NORTH ELEVATION
SCALE: 1/4" = 1'-0"

GENERAL NOTE:
ALL PVC PANELS BY AZEK SHALL
BE INSTALLED IN LENGTHS TO
ELIMINATE ALL HORIZONTAL JOINTS.

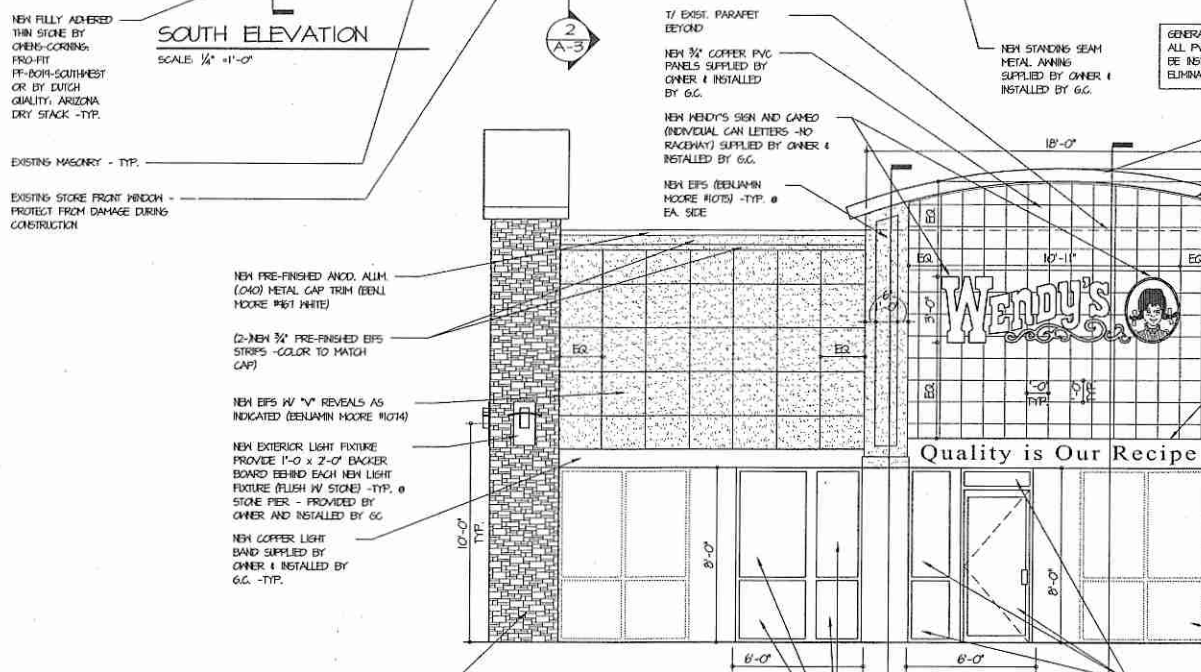

EAST ELEVATION
SCALE: 1/4" = 1'-0"

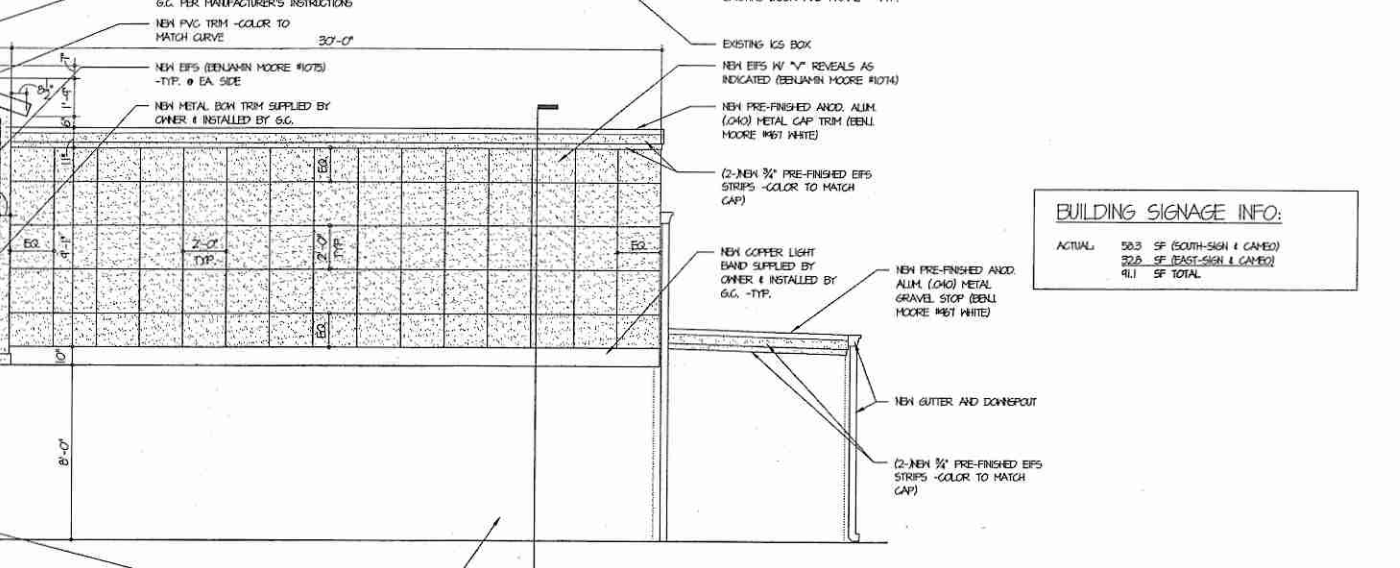

WEST ELEVATION
SCALE: 1/4" = 1'-0"

BUILDING SIGNAGE INFO:
ACTUAL: 583 SF (SOUTH-SIGN & CANO)
326 SF (EAST-SIGN & CANO)
911 SF TOTAL

NOTICE: THIS DOCUMENT CONTAINS
PROPRIETARY INFORMATION. IT SHALL NOT BE
USED OR REPRODUCED OR ITS CONTENTS
DISCLOSED, IN WHOLE OR IN PART WITHOUT THE
PRIOR WRITTEN CONSENT OF WALLIN GOMEZ
ARCHITECTS, LTD.

THESE DRAWINGS HAVE BEEN PREPARED AT AND /
OR UNDER MY SUPERVISION AND TO THE BEST OF
MY KNOWLEDGE AND BELIEF CONFORM AND
COMPLY WITH THE REQUIREMENTS OF THE
DEPARTMENT OF BUILDING AND CODES HAVING
JURISDICTION.

STATE OF ILLINOIS
001-010990
REGISTERED ARCHITECT
DONALD J. WALLIN
EXPIRATION DATE: 11/30/2012

DRAWN BY: GA CHECKED BY: DJM
SET UP BY: GA

**Wallin • Gomez
Architects, Ltd.**

711 South Dearborn Street
Suite 606
Chicago, IL 60605
Tel: 312-427-4702
Fax: 312-427-6611
e-mail: admin@wgaltd.com

**EXTERIOR
RENOVATION**

1360 N. 154TH STREET
ORLAND PARK, IL

TITLE:
**EXTERIOR
ELEVATIONS**

DATE:	DESCRIPTION:
11/00/10	ISSUED FOR REVIEW
JOB NO. 10037	SHEET: A-2
SCALE: AS NOTED	
PLOT DATE: 11-00-10	